



1st Floor

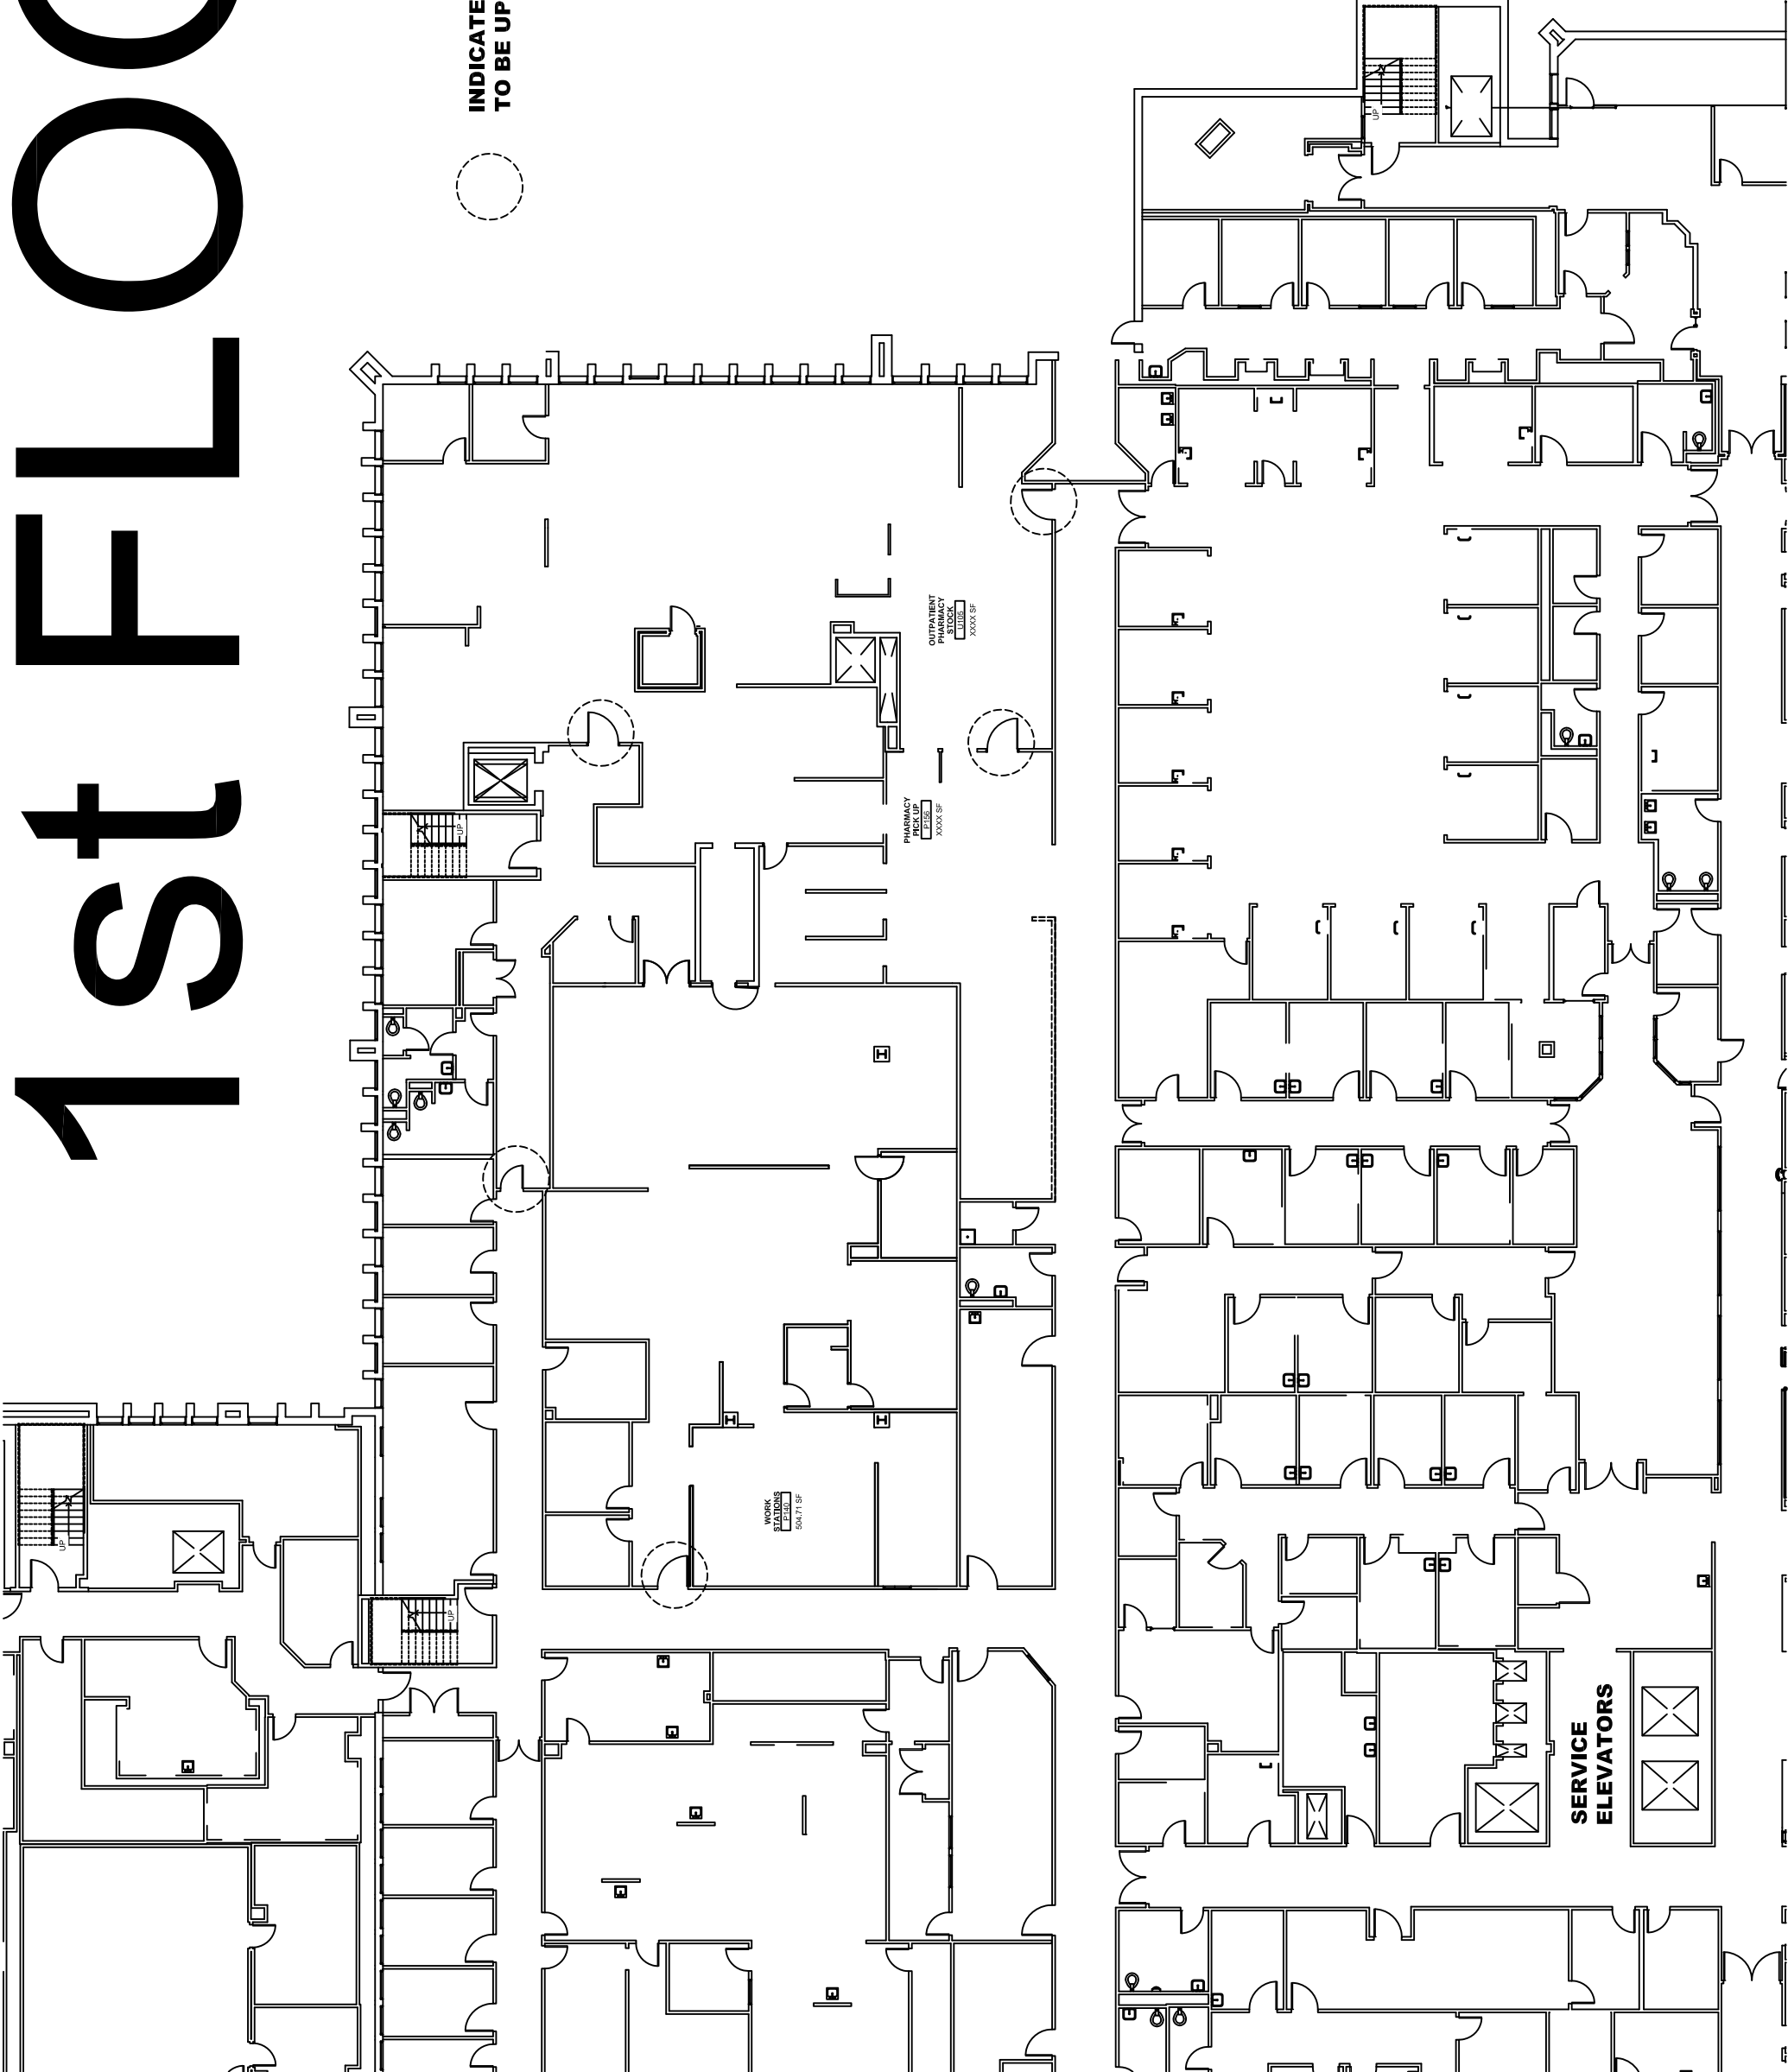


INDICATES DOORS
TO BE UPDATED

7th Floor

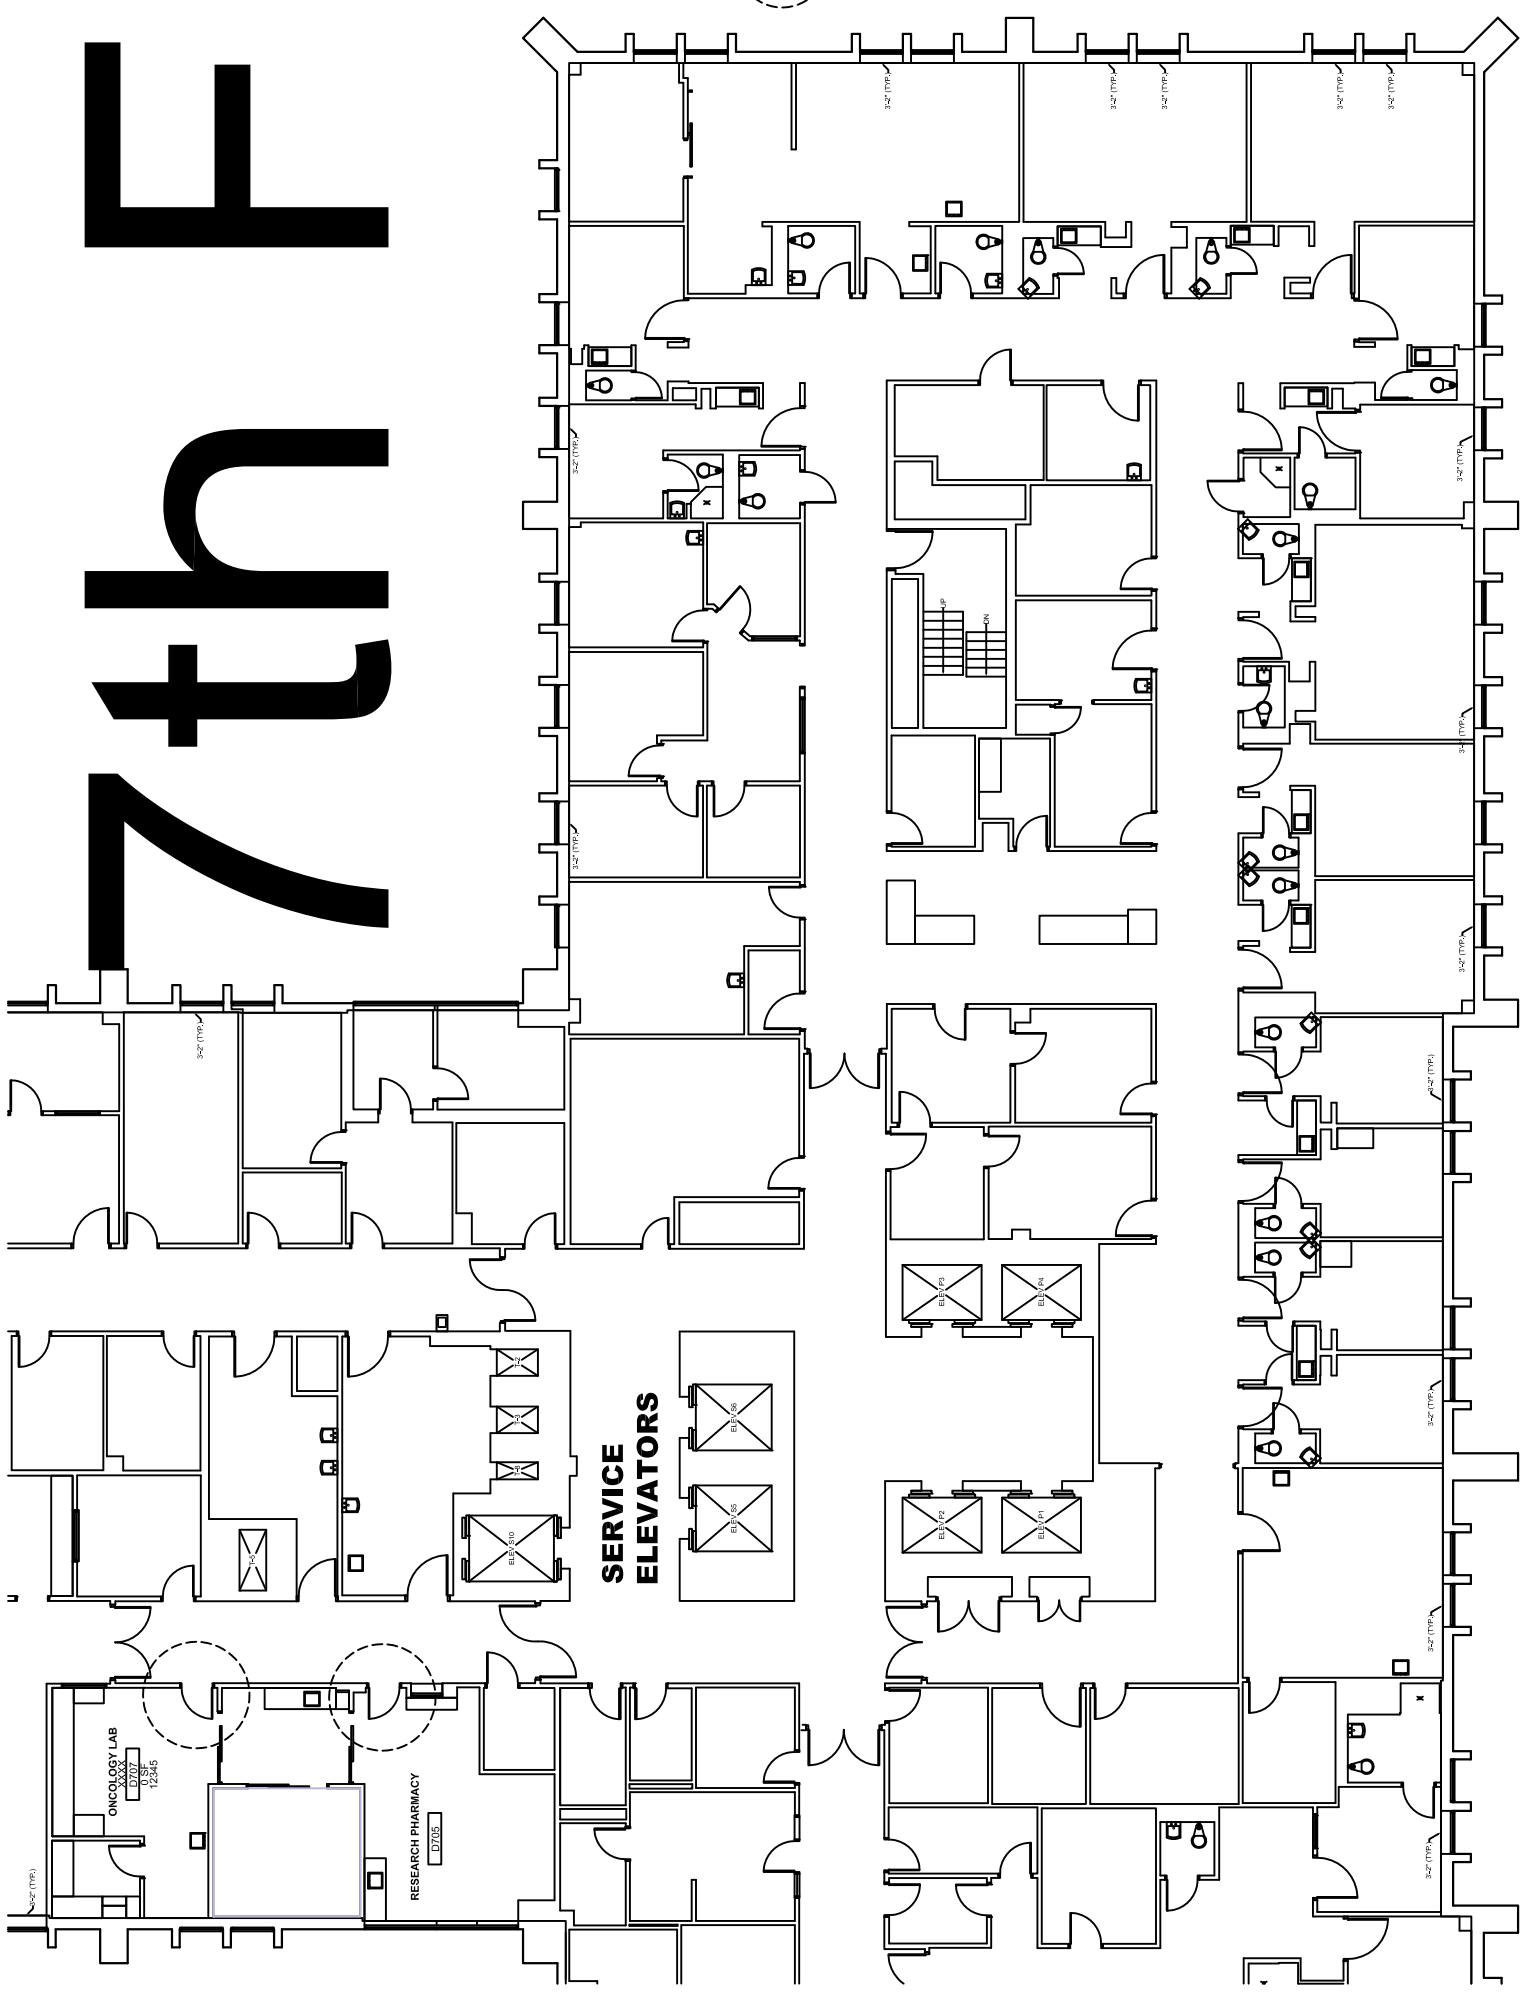

INDICATES DOORS
TO BE UPDATED

Frank Tejeda

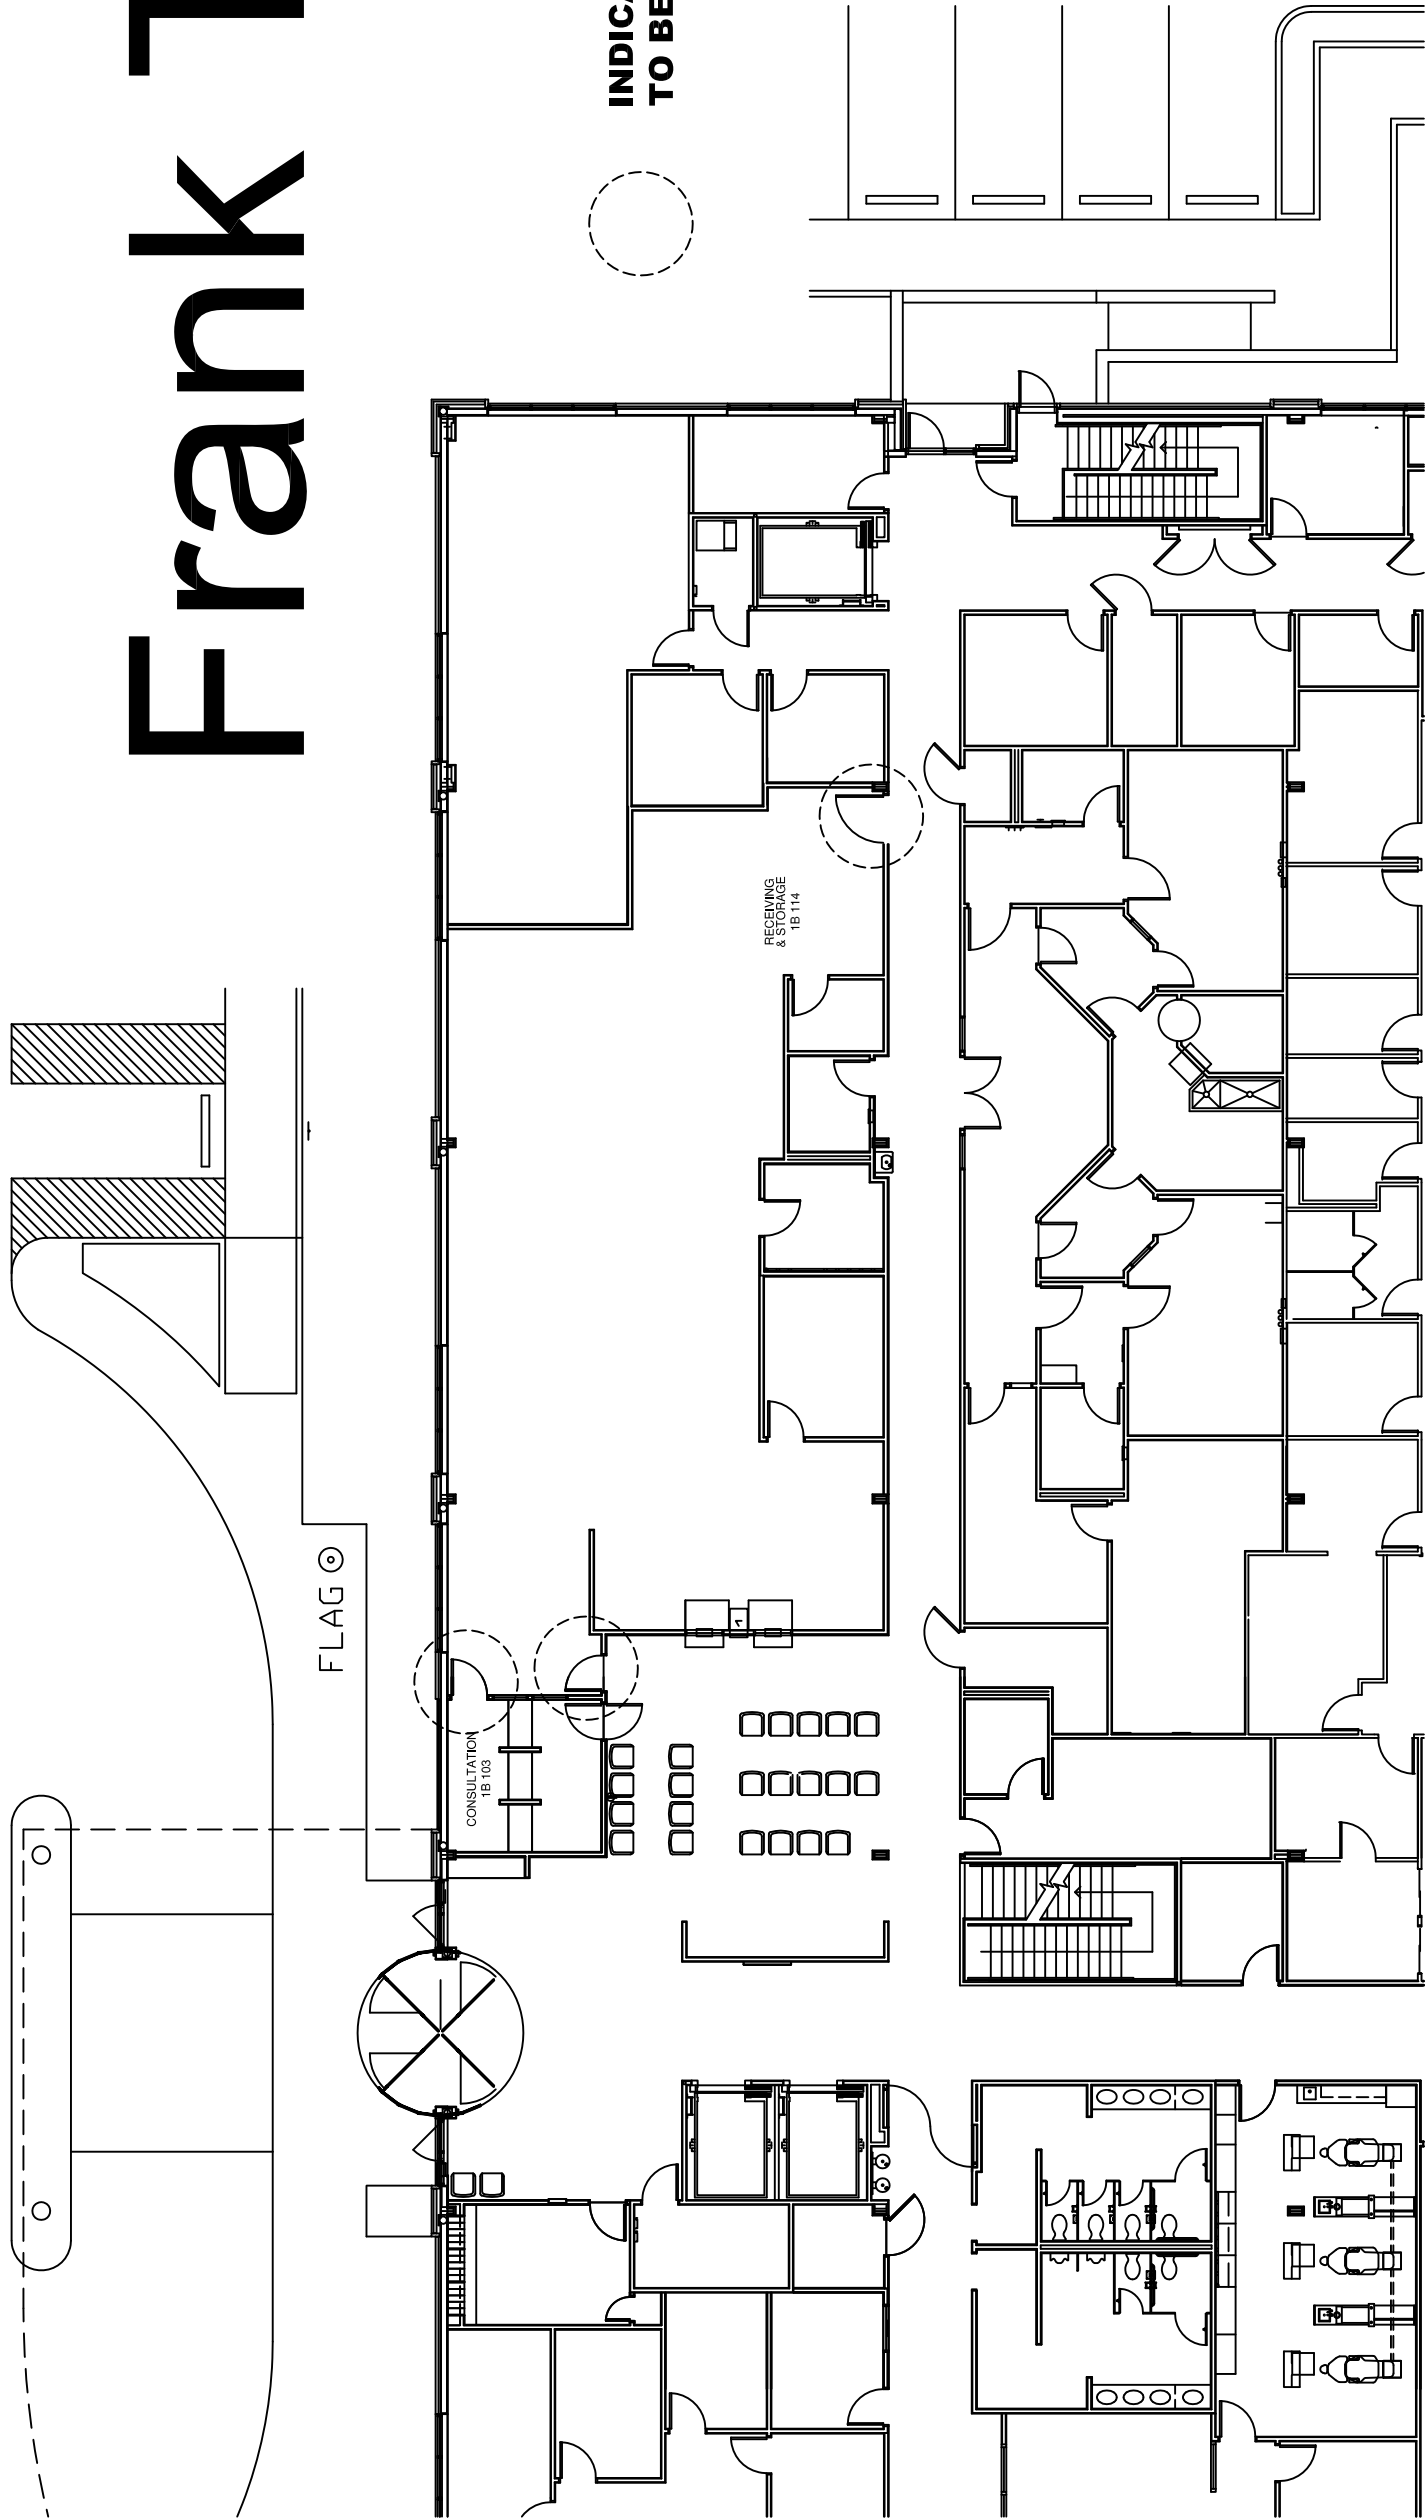




DOOR

GROUND FLOOR

DOOR

North Central

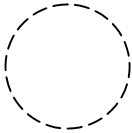

INDICATES DOORS
TO BE UPDATED

