




one eighth inch = one foot  
one quarter inch = one foot  
three eighths inch = one foot  
one half inch = one foot  
three quarters inch = one foot  
one inch = one foot

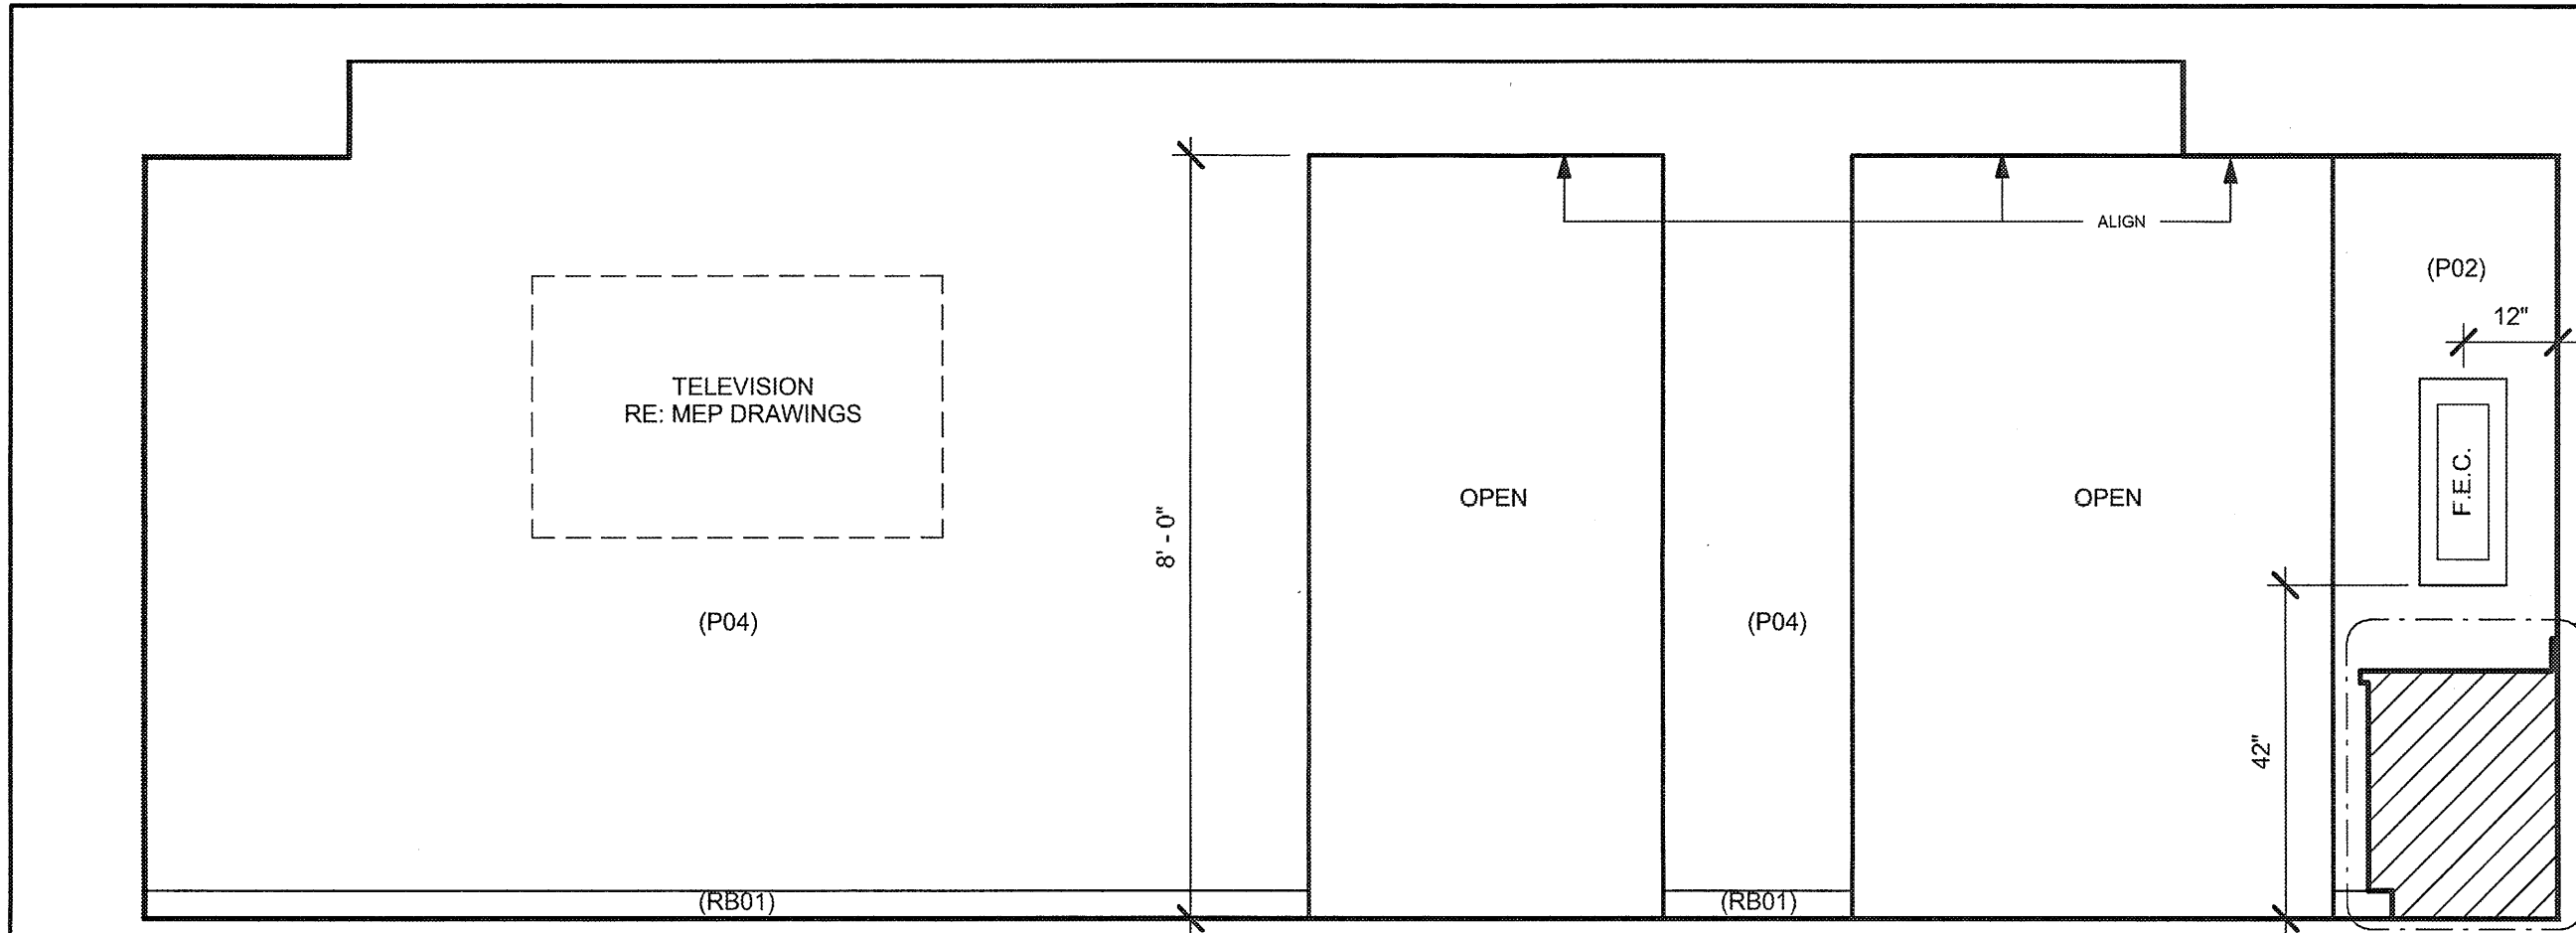


E11 INT. ELEV. - WAITING SOUTH  
1/2" = 1'-0"

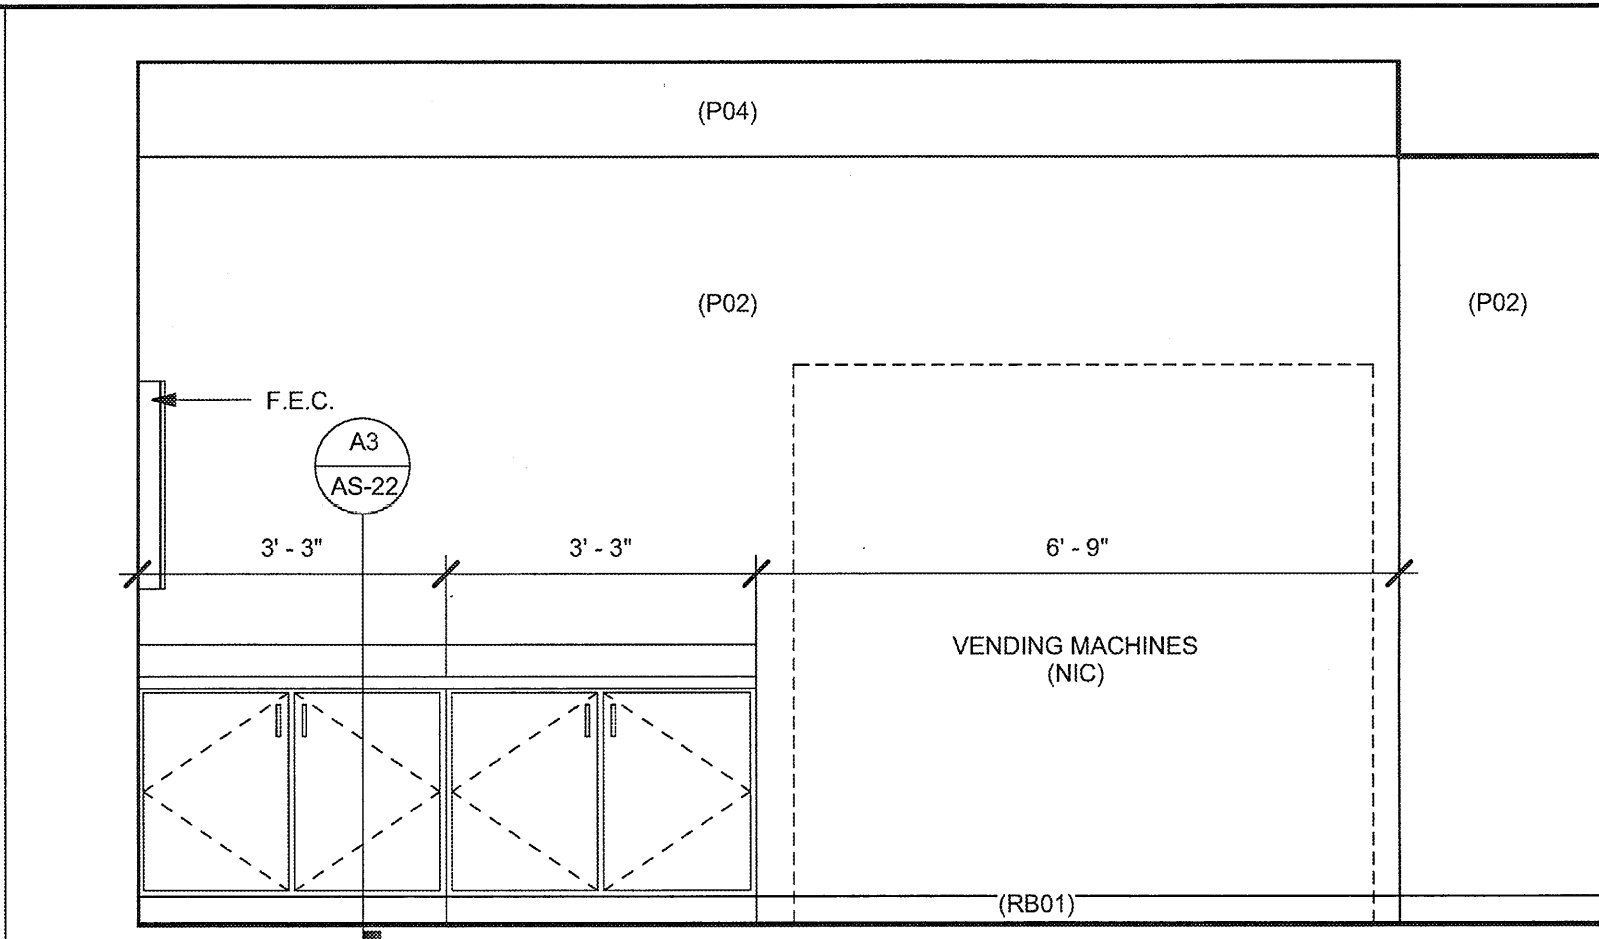


E6 INT. ELEV. - WAITING WEST  
1/2" = 1'-0"

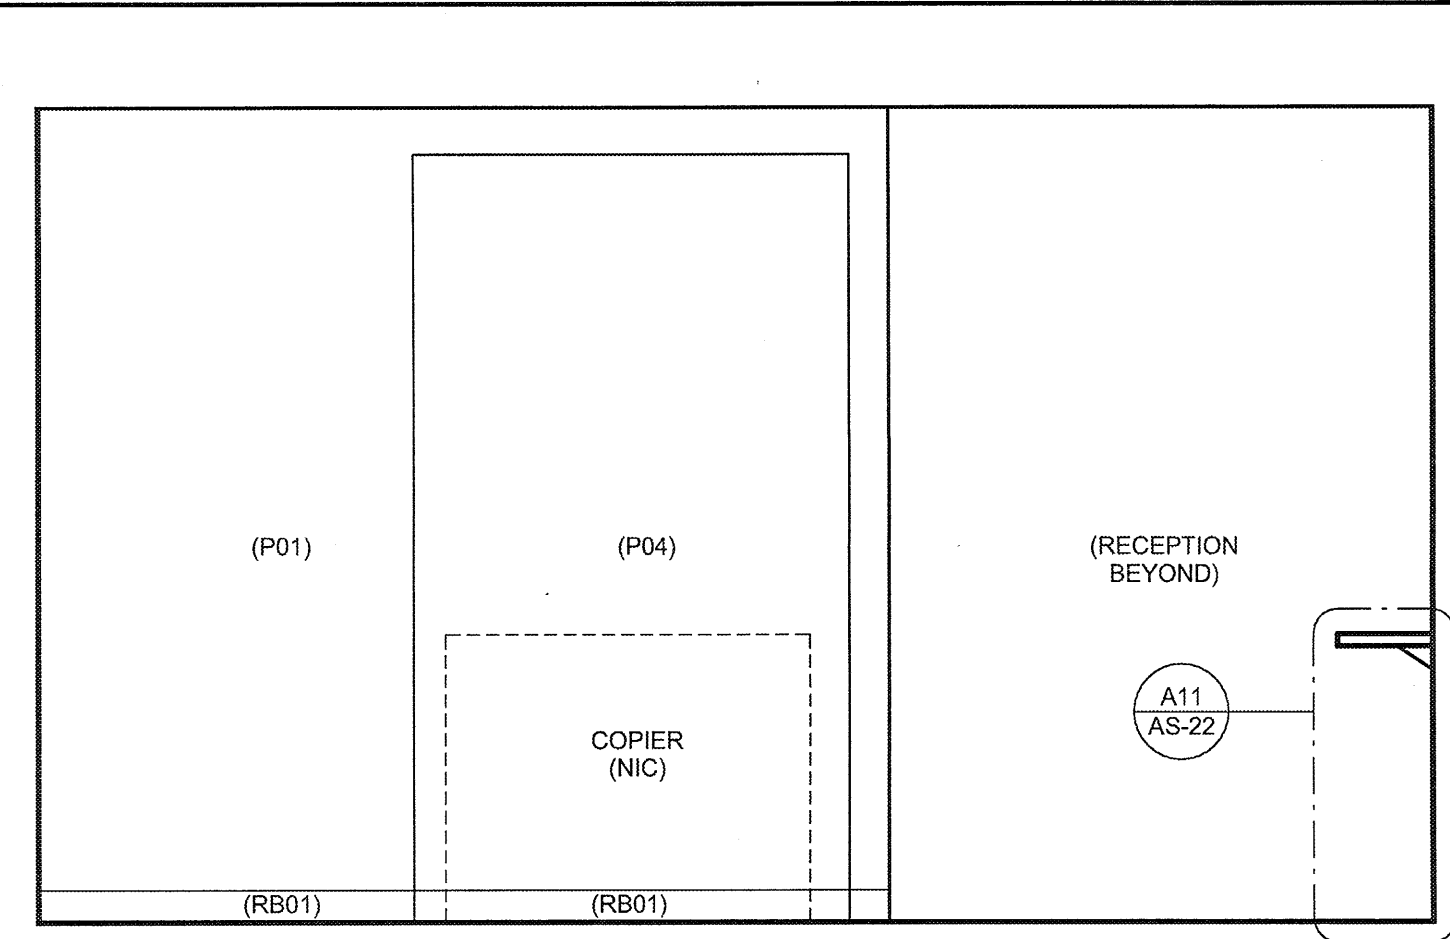


E3 INT. ELEV. - RECEPT. SOUTH  
1/2" = 1'-0"

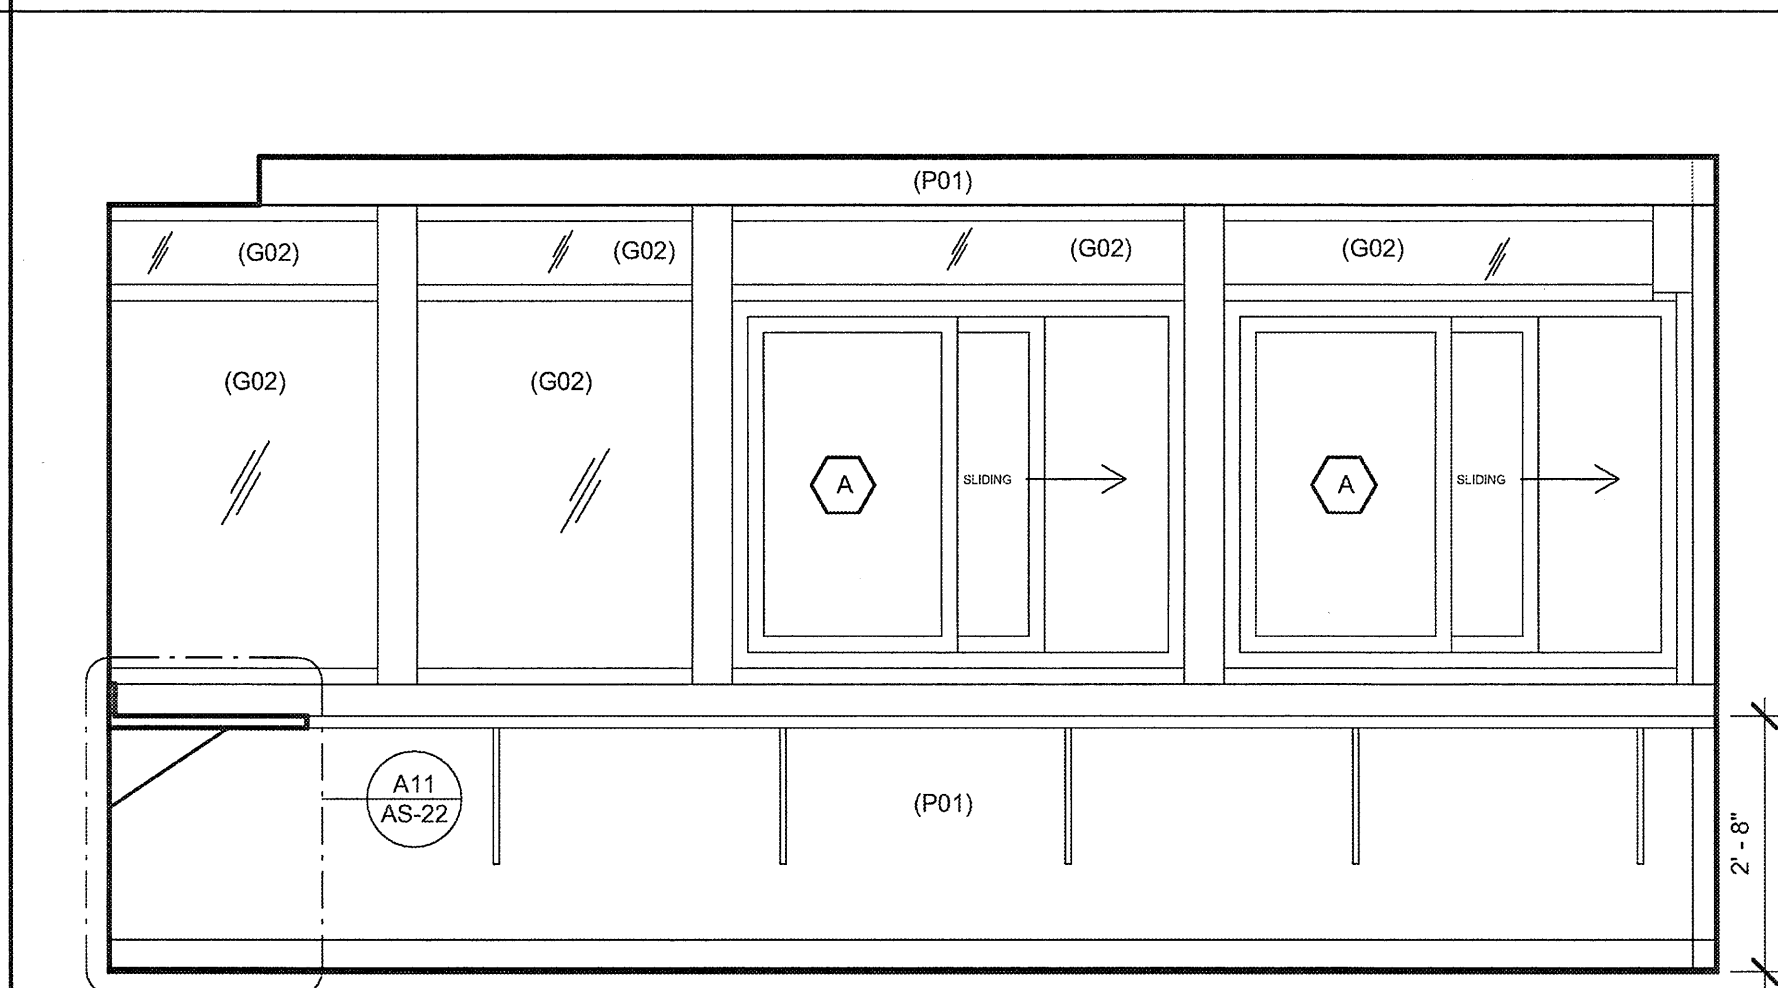


C11 INT. ELEV. - RECEPT. NORTH  
1/2" = 1'-0"

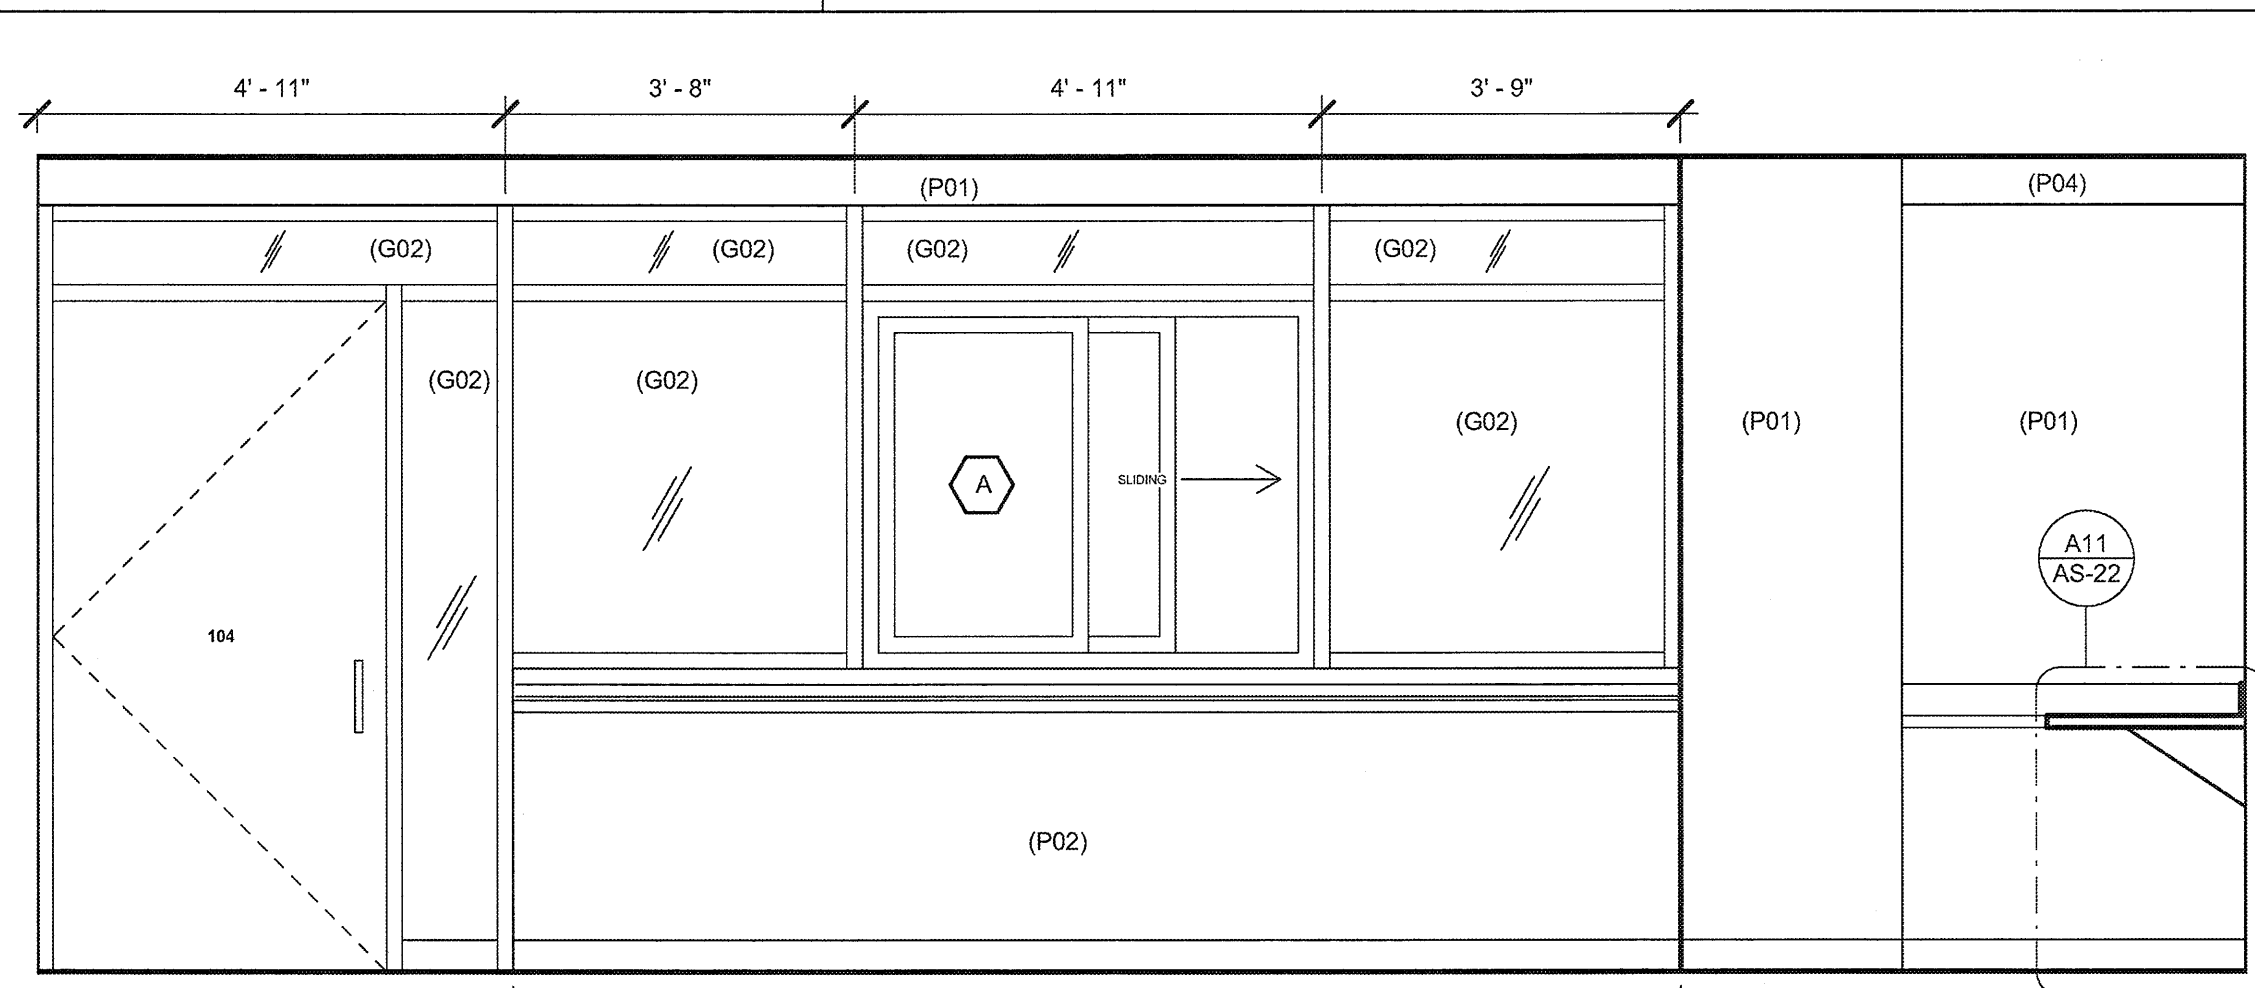


C8 INT. ELEV. - RECEPT. WEST  
1/2" = 1'-0"

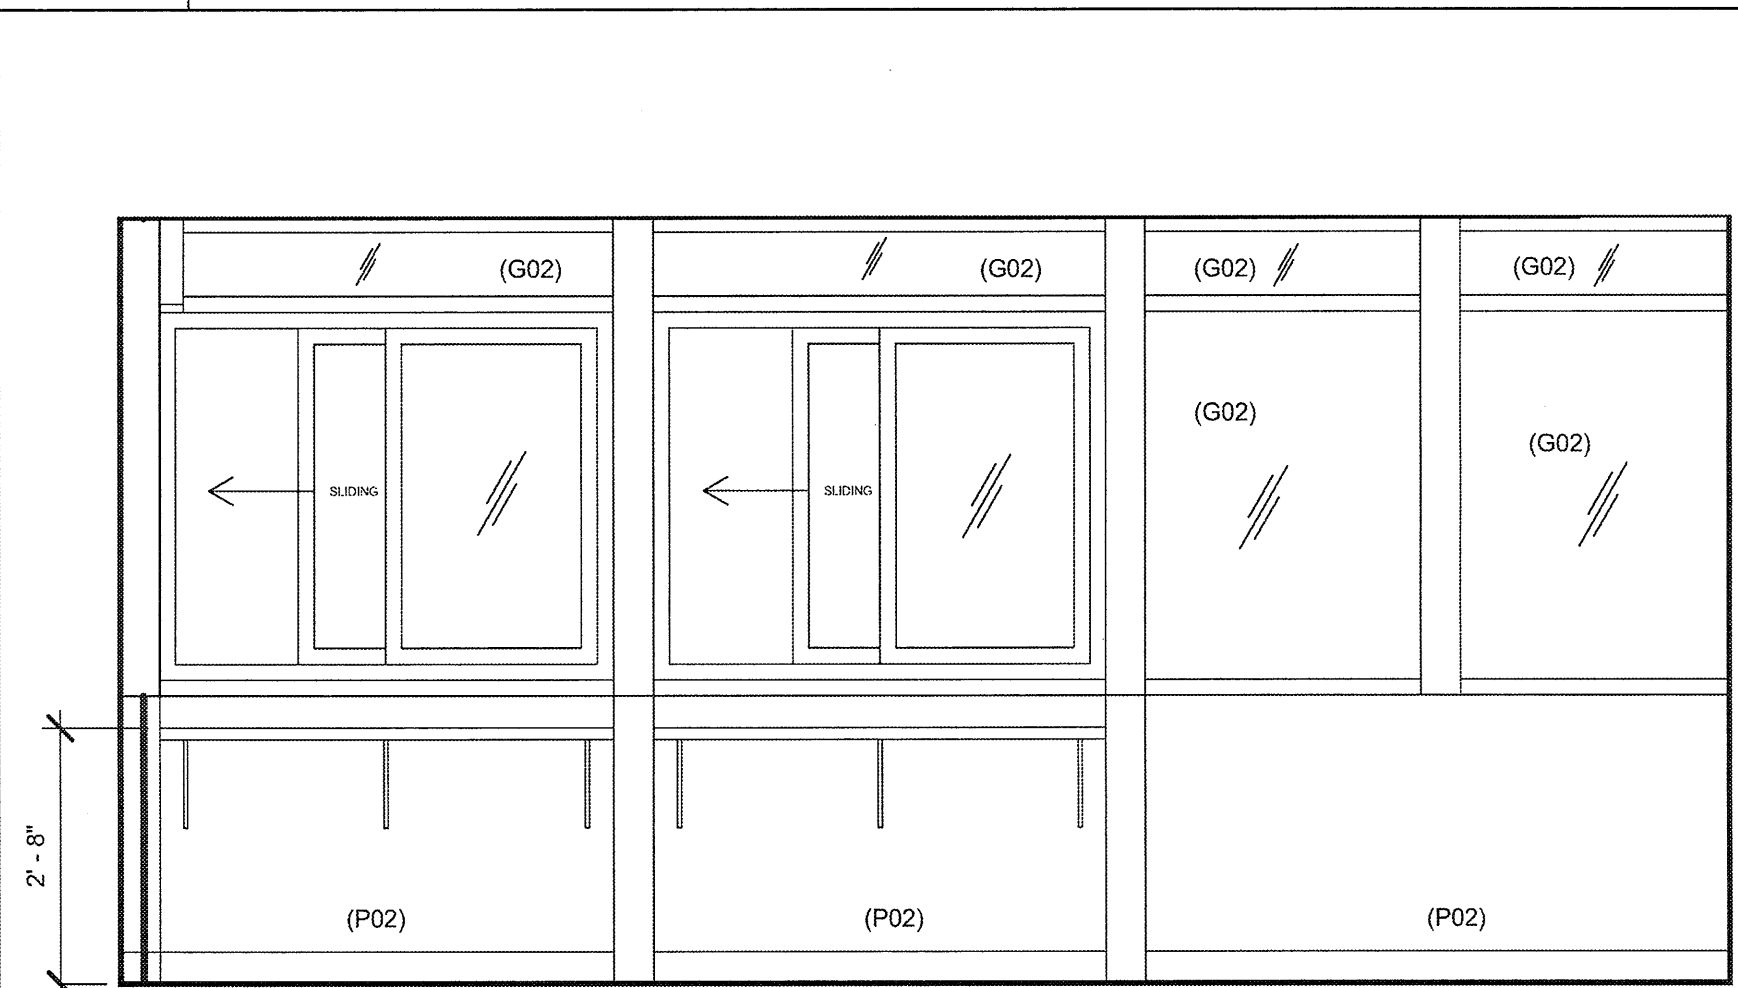


C4 INT. ELEV. - ENTRY SOUTH  
1/2" = 1'-0"

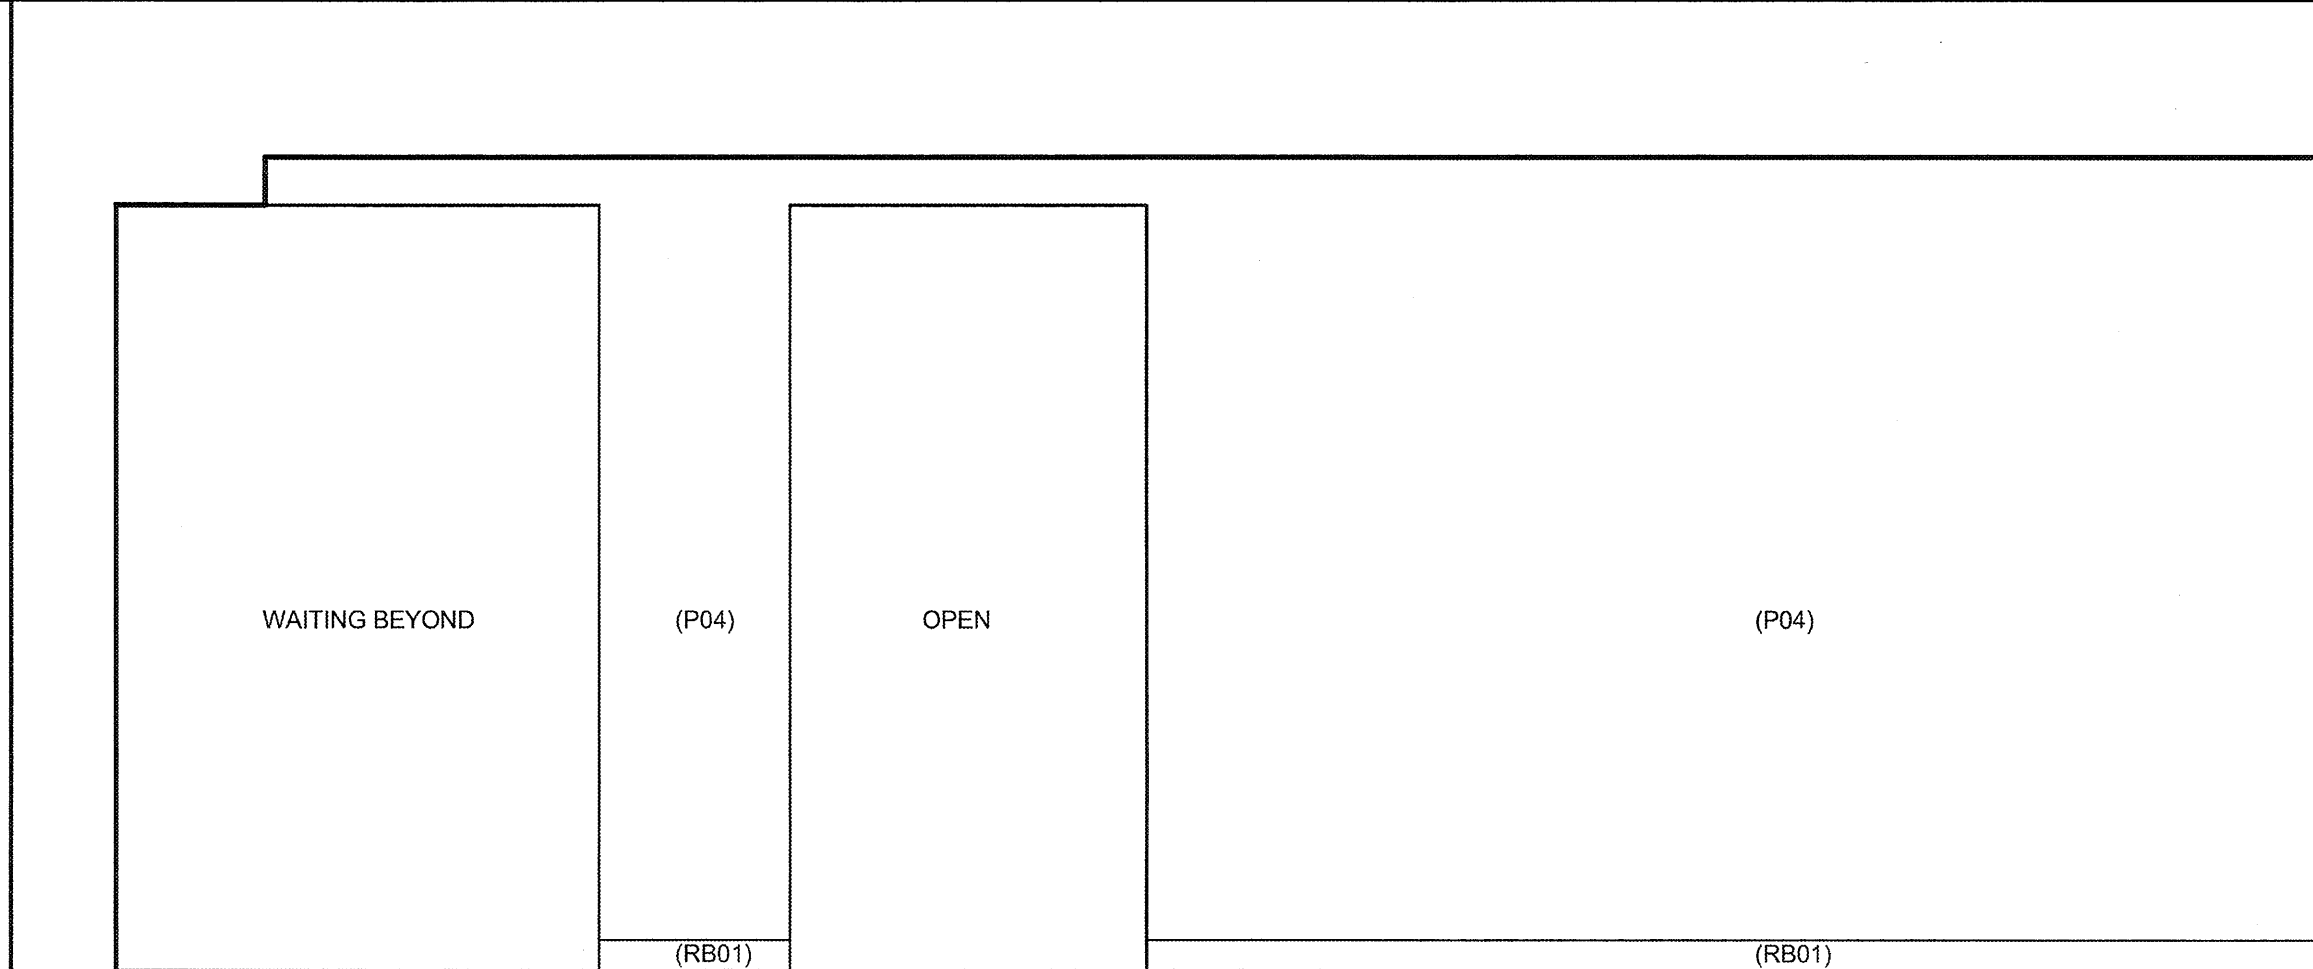

A11 INT. ELEV. - ENTRY NORTH  
1/2" = 1'-0"

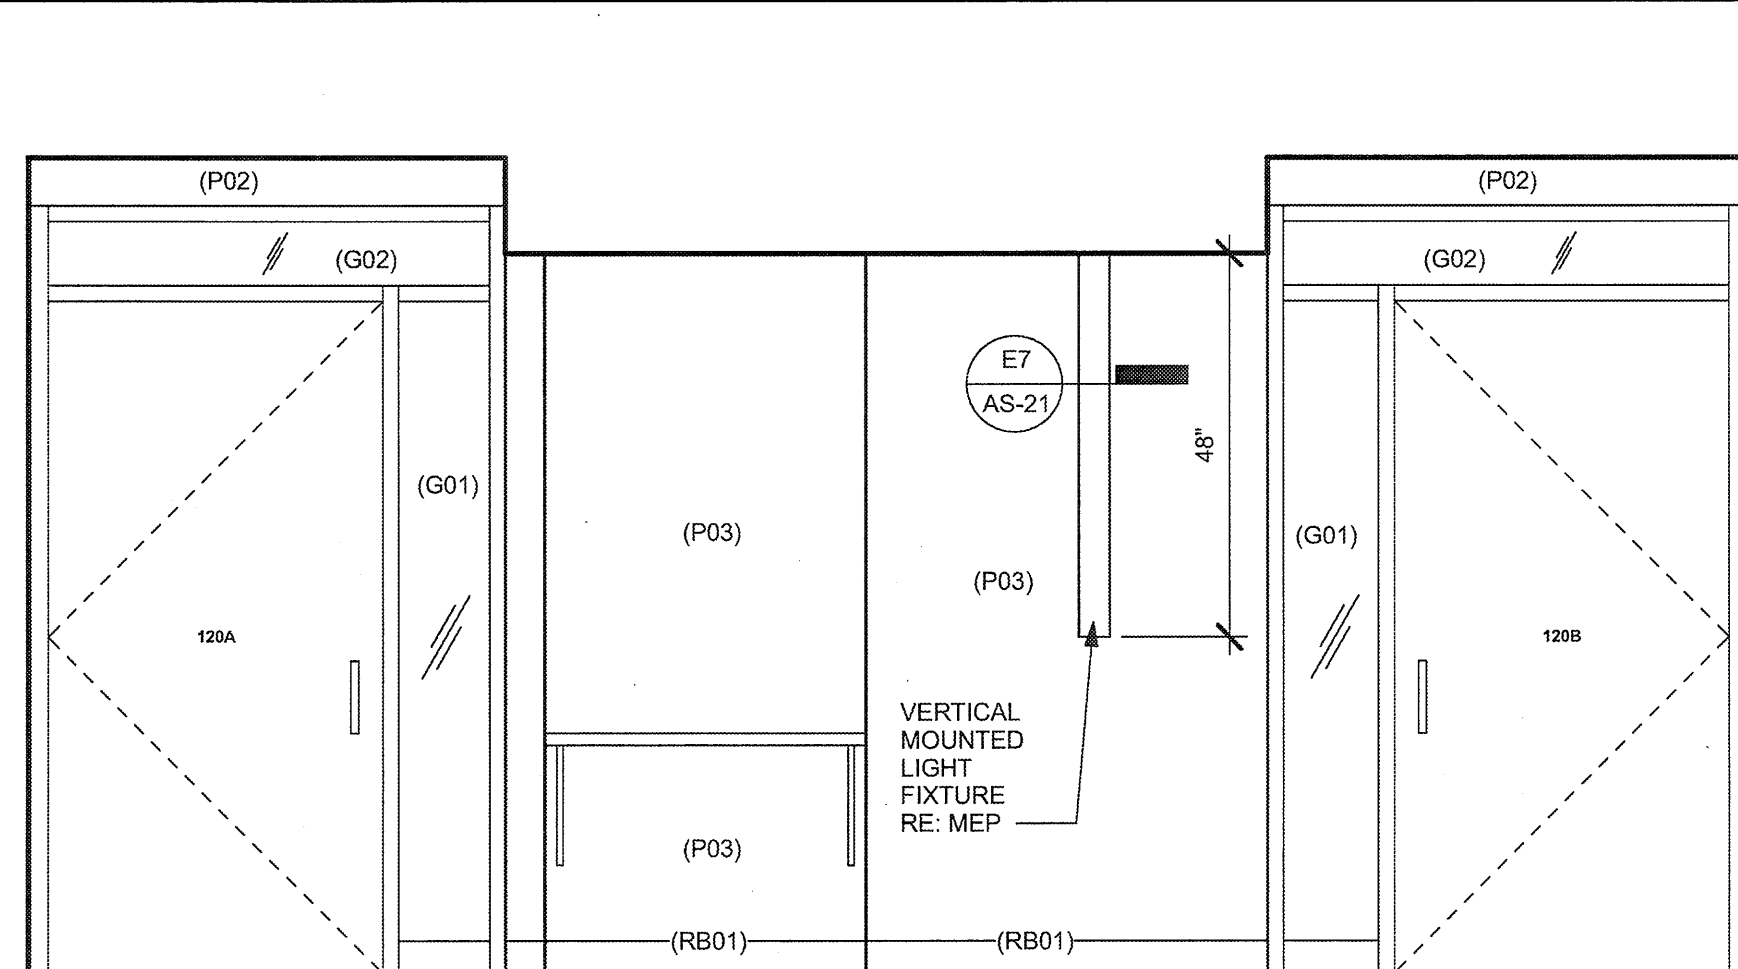

A7 INT. ELEV. - CONF. EAST  
1/2" = 1'-0"

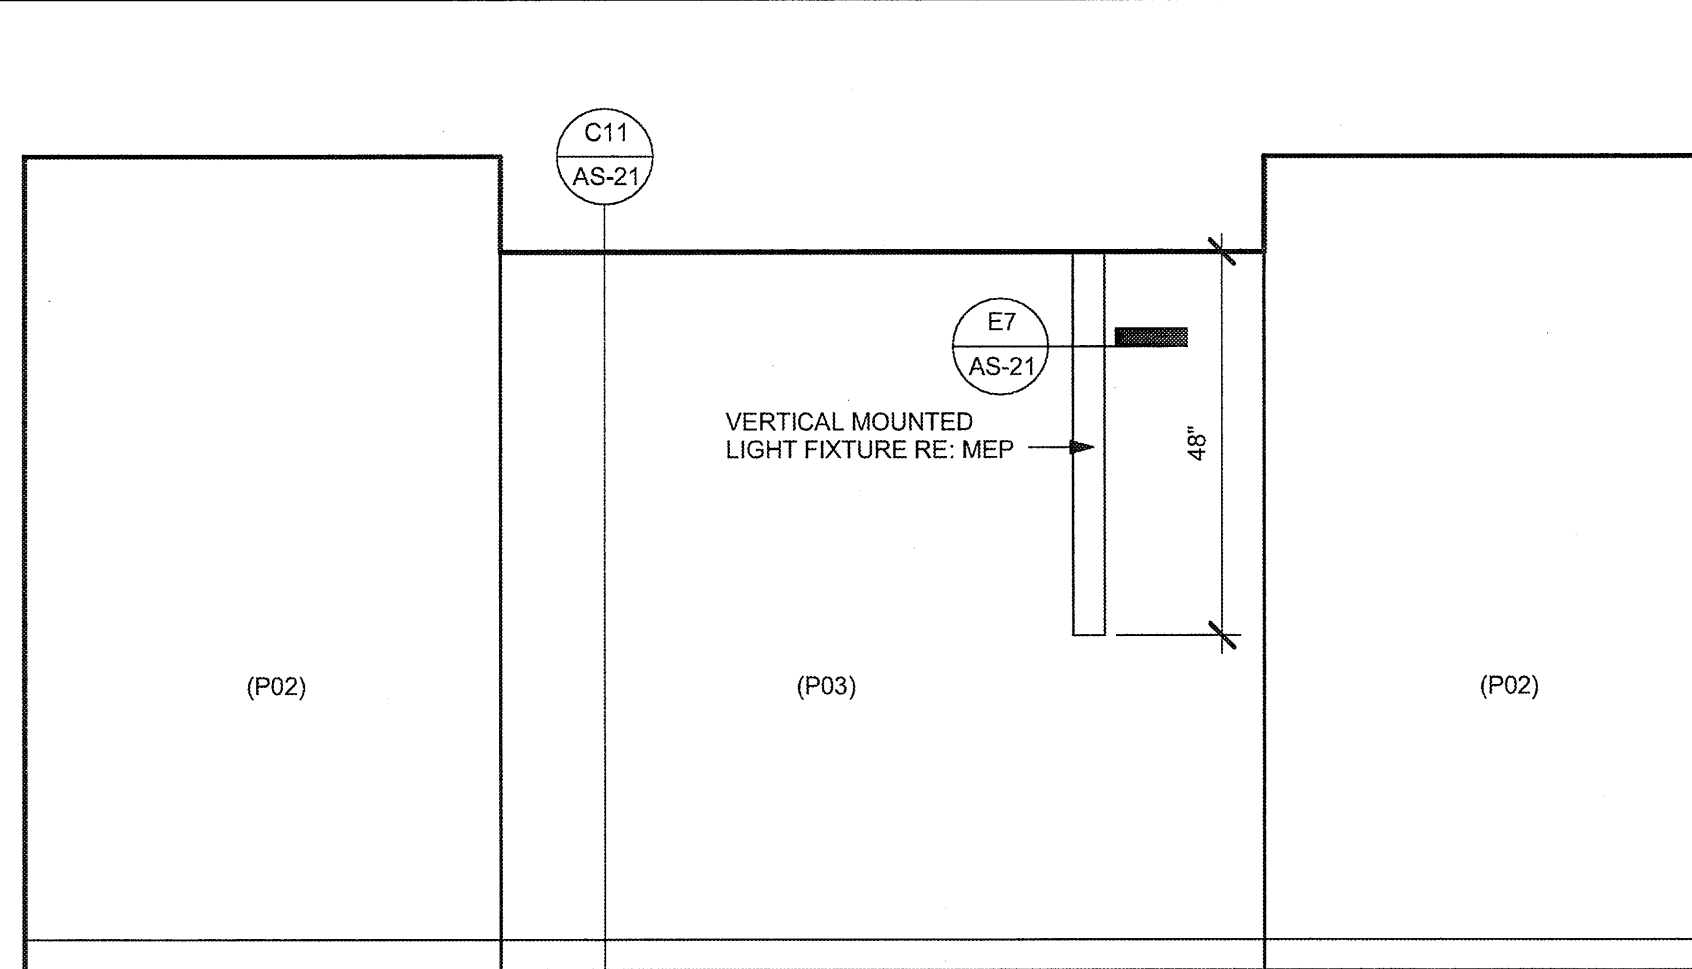


A4 INT. ELEV. - CONF. WEST  
1/2" = 1'-0"

Revision	Date

**CONSULTANTS:**

**Smith Seckman Reid, Inc.**  
11460 Tomahawk Creek Pkwy Suite 320  
Leawood, Kansas 66211  
p. (913) 319-3562  
f. (913) 319-3579  
www.ssr-inc.com

**CMG Fire Protection Engineering**  
10727 West 128th Street  
Overland Park, KS 66213  
p. (913) 239-8900  
f. (913) 239-8901  
www.cmgfire.com

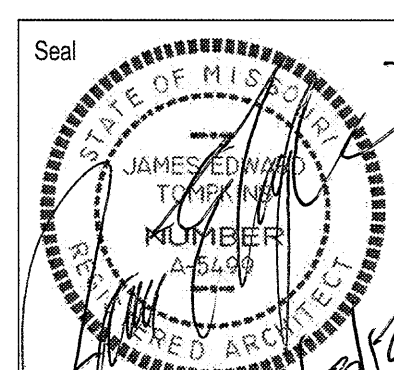

**ARCHITECT:**

**TOMPKINS ARCHITECTS**  
507 Walnut Street, Suite 200, Kansas City, MO 64106  
p. 816 472 5656 f. 816 472 5657 www.tom-arch.com

COPYRIGHT 2011 BY TOMPKINS ARCHITECTS, INC. ALL RIGHTS RESERVED. NO PART OF THESE DOCUMENTS MAY BE REPRODUCED, STORED IN A RETRIEVAL SYSTEM, OR TRANSMITTED IN ANY FORM OR BY ANY MEANS, ELECTRONIC, MECHANICAL, PHOTOCOPYING, RECORDING, OR OTHERWISE, WITHOUT THE PRIOR WRITTEN PERMISSION OF TOMPKINS ARCHITECTS, INC.

Drawing Title  
**INTERIOR ELEVATIONS**

Approved:

Project Title  
**RENOVATE 3K FOR MENTAL HEALTH O/P CLINICS**

Location  
G.V. (SONNY) MONTGOMERY VA MEDICAL CENTER

Date  
03/09/12

100% SUBMISSION

Project Number  
586-09-114

Building Number  
3K

Drawing Number  
**AS-16**

G.V. (SONNY) MONTGOMERY VA MEDICAL CENTER  
1500 E WOODROW WILSON JACKSON, MS 39216

Department of Veterans Affairs