




A1 FEMALE TOILET

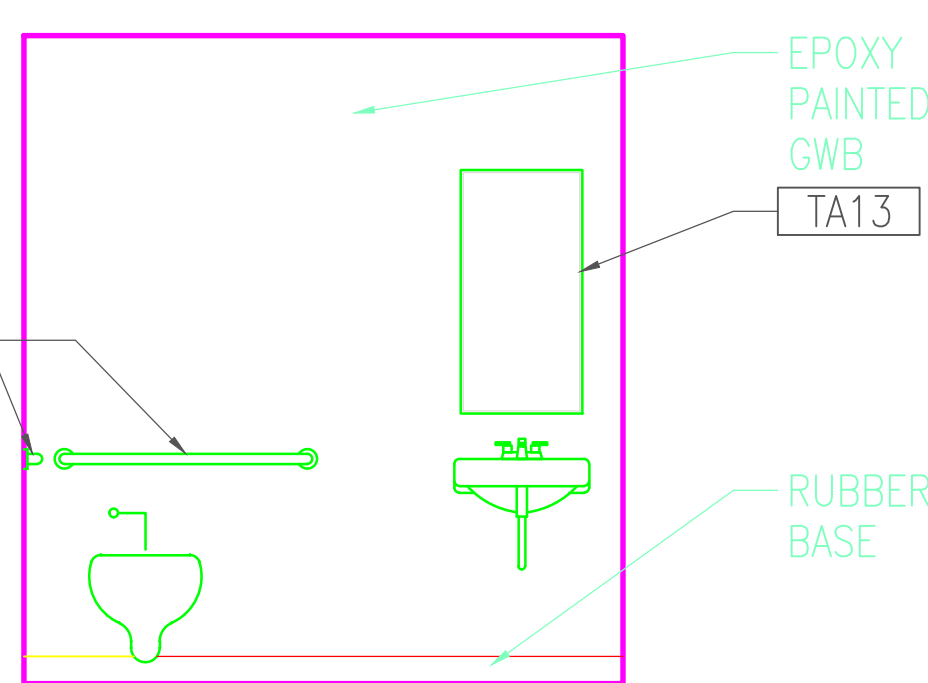


A2 FEMALE TOILET

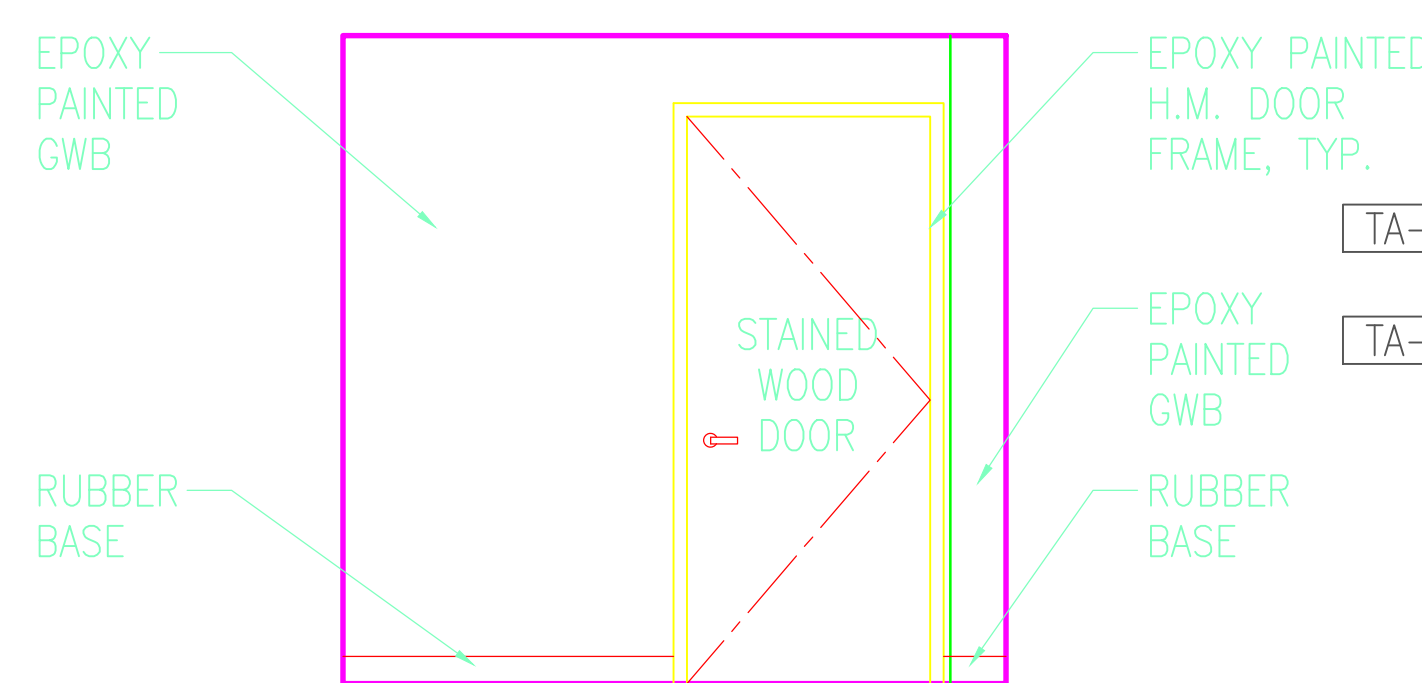


A3 FEMALE TOILET

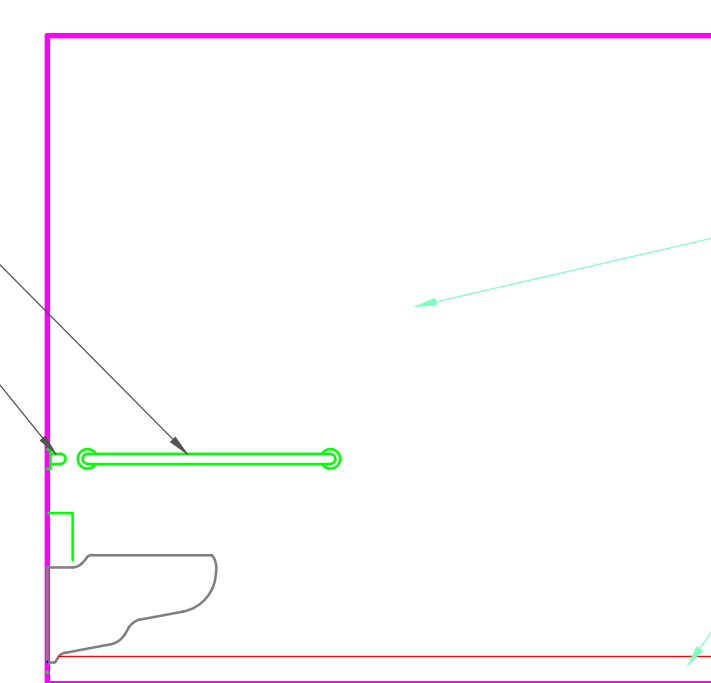


A4 MALE TOILET

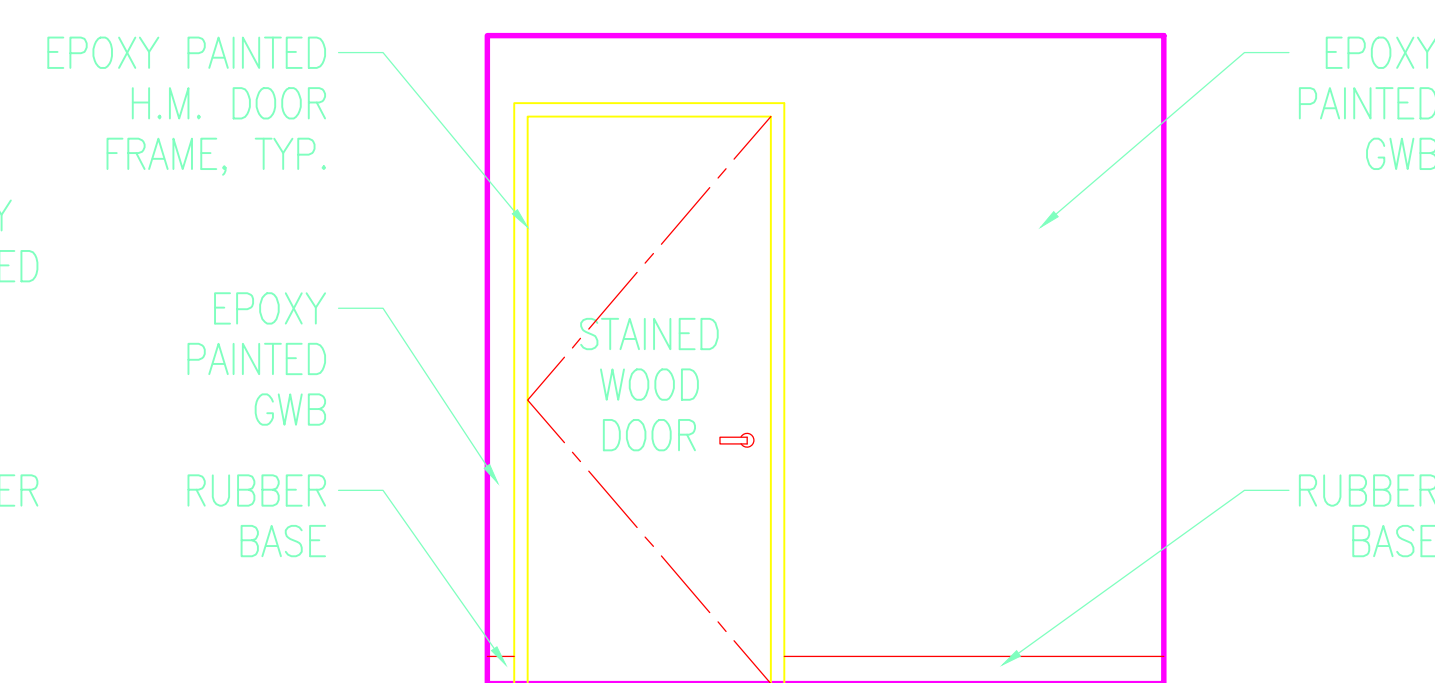


A5 MALE TOILET

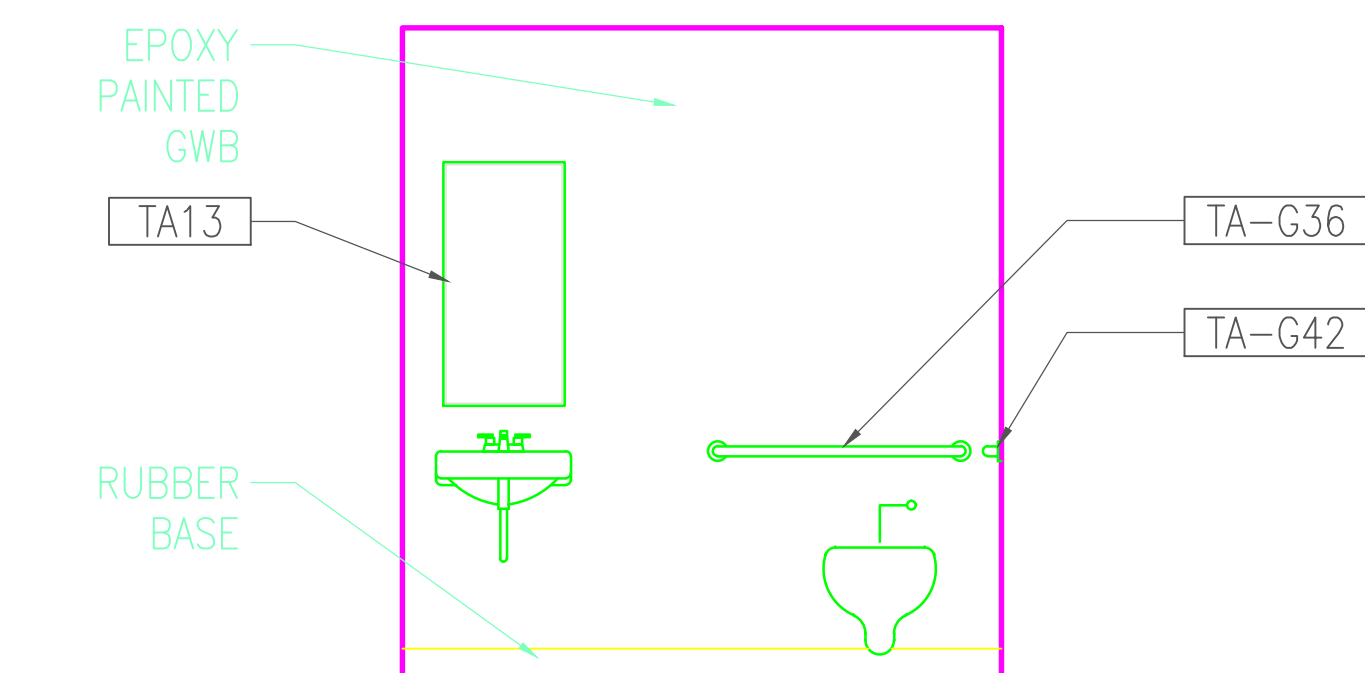


A6 MALE TOILET

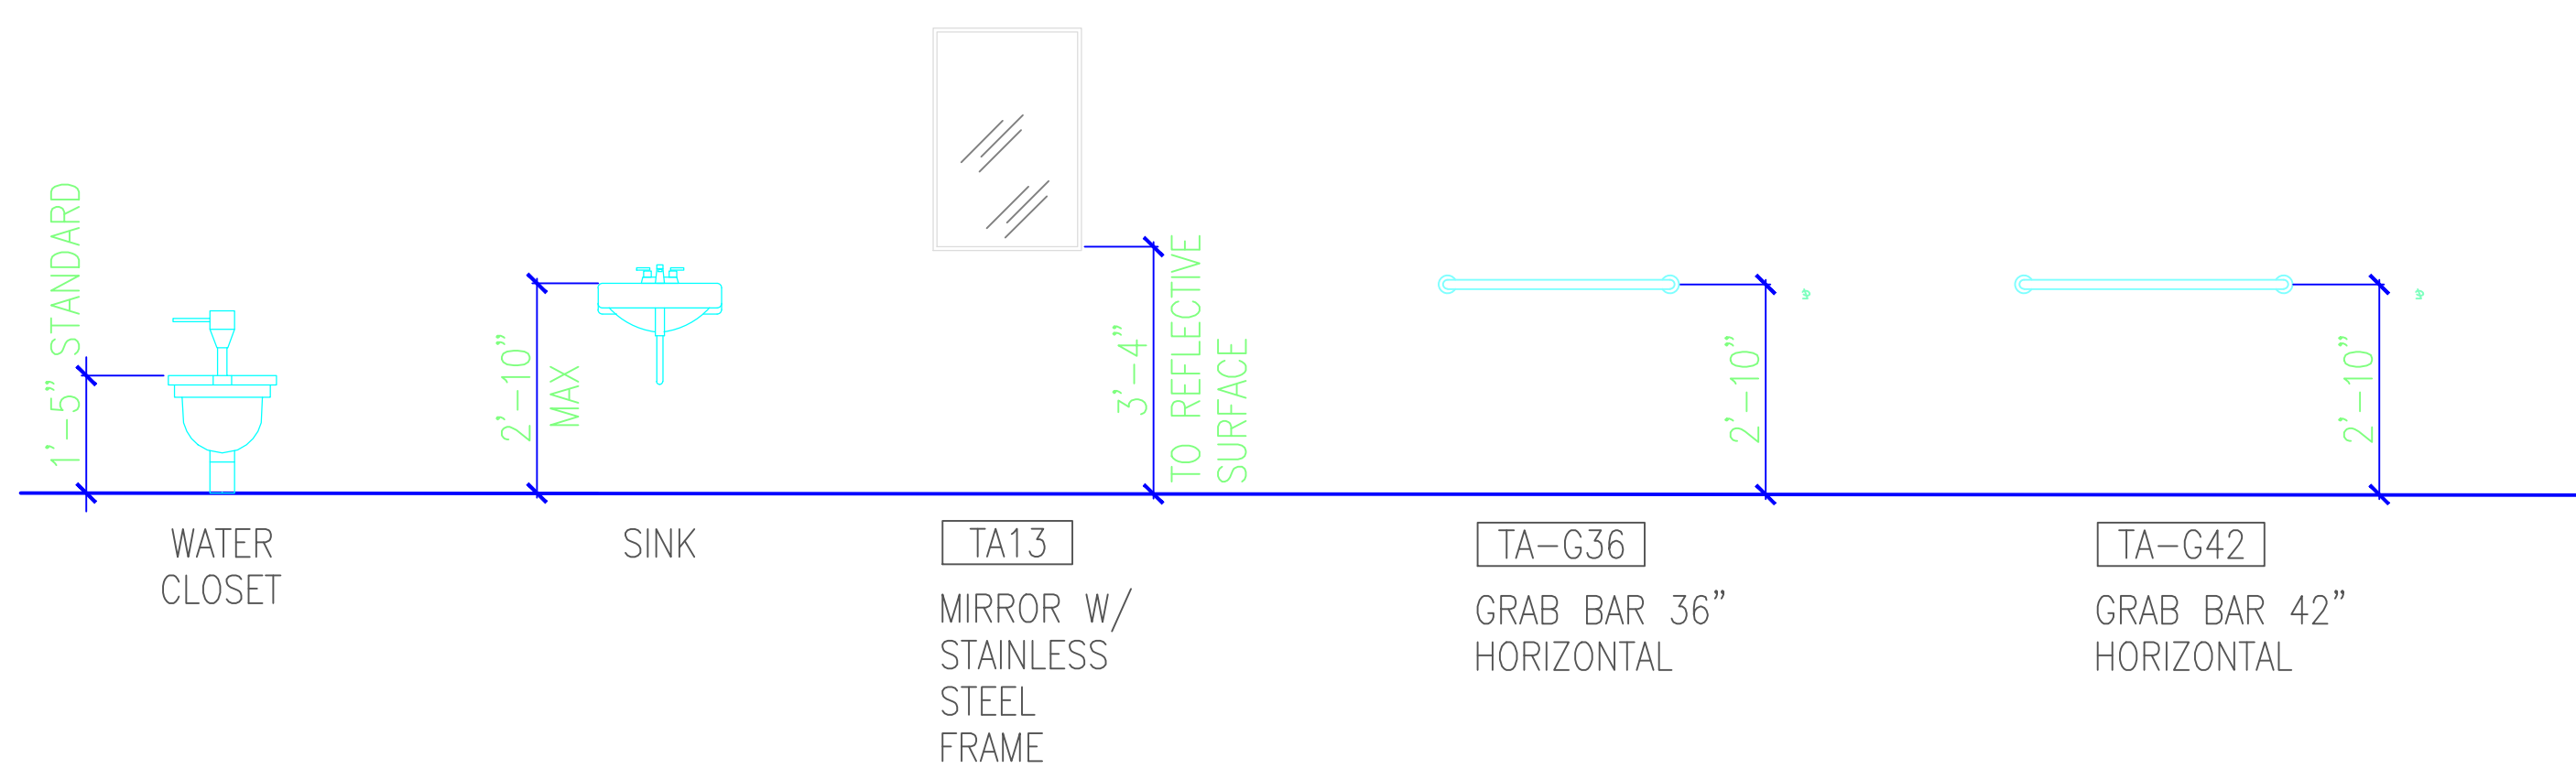

B1 TYPICAL TOILET ACCESSORY MOUNTING HEIGHTS

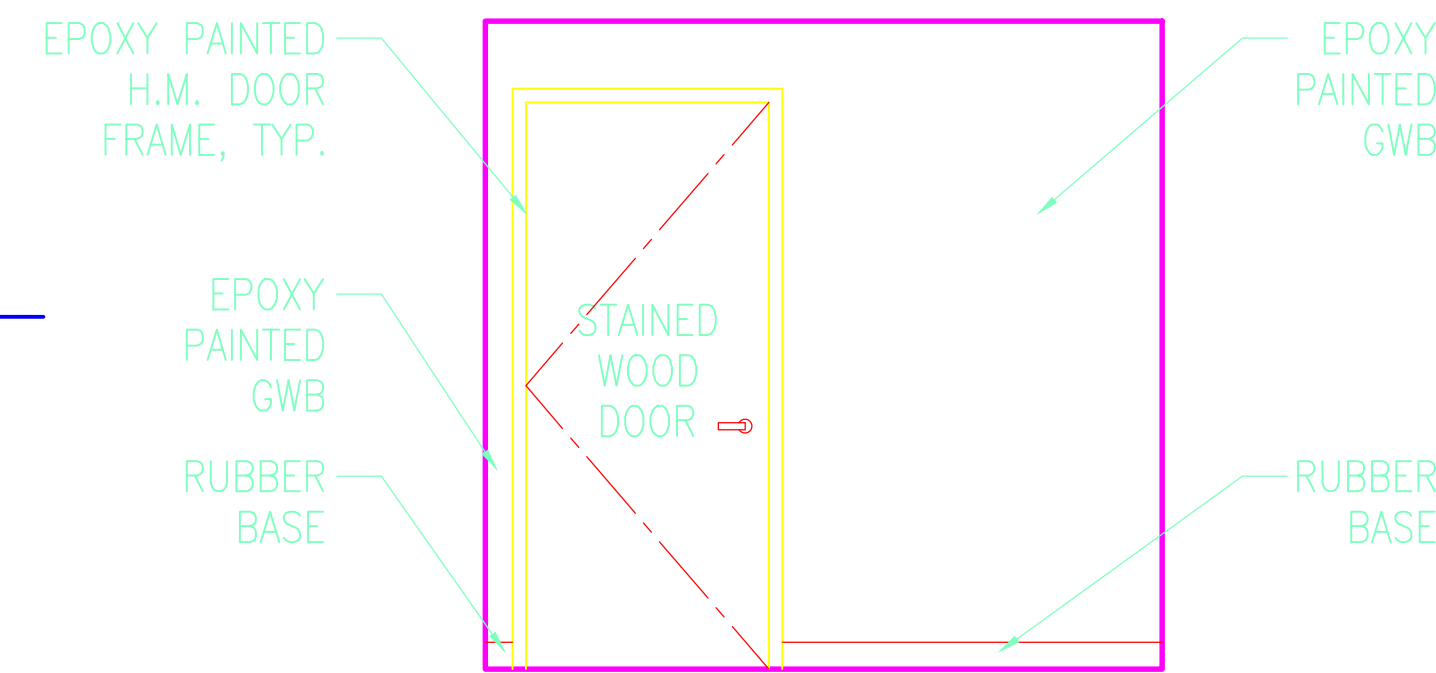


C1 MECHANICAL ROOM

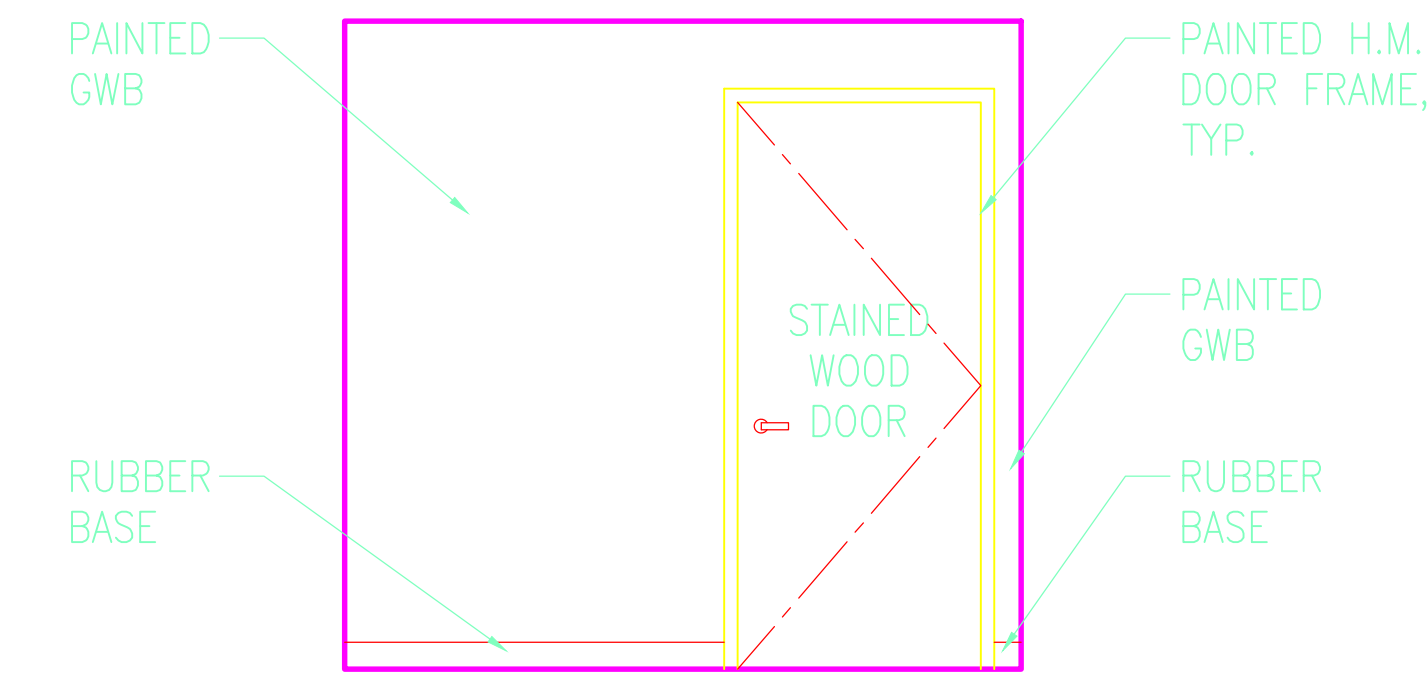


D1 OFFICE

ABBREVIATIONS:	
ACT	ACOUSTICAL CEILING TILE
C.C.	CONTRACTOR FURNISHED, CONTRACTOR INSTALLED
EXIST	EXISTING
GA	GAUGE
GWB	GYPSUM WALLBOARD
H.M.	HOLLOW METAL
N.I.C.	NOT IN CONTRACT
O.C.	ON CENTER
TYP.	TYPICAL
V.V.	VA FURNISHED, VA INSTALLED

NOTE:
THIS INFORMATION IS FROM
COMMON WORKS HERE AT
THE VAMC SALISBURY. ALL
ITEM ARE TO BE INSTALLED
IN ACCORDANCE OF ADA
REQUIREMENTS.

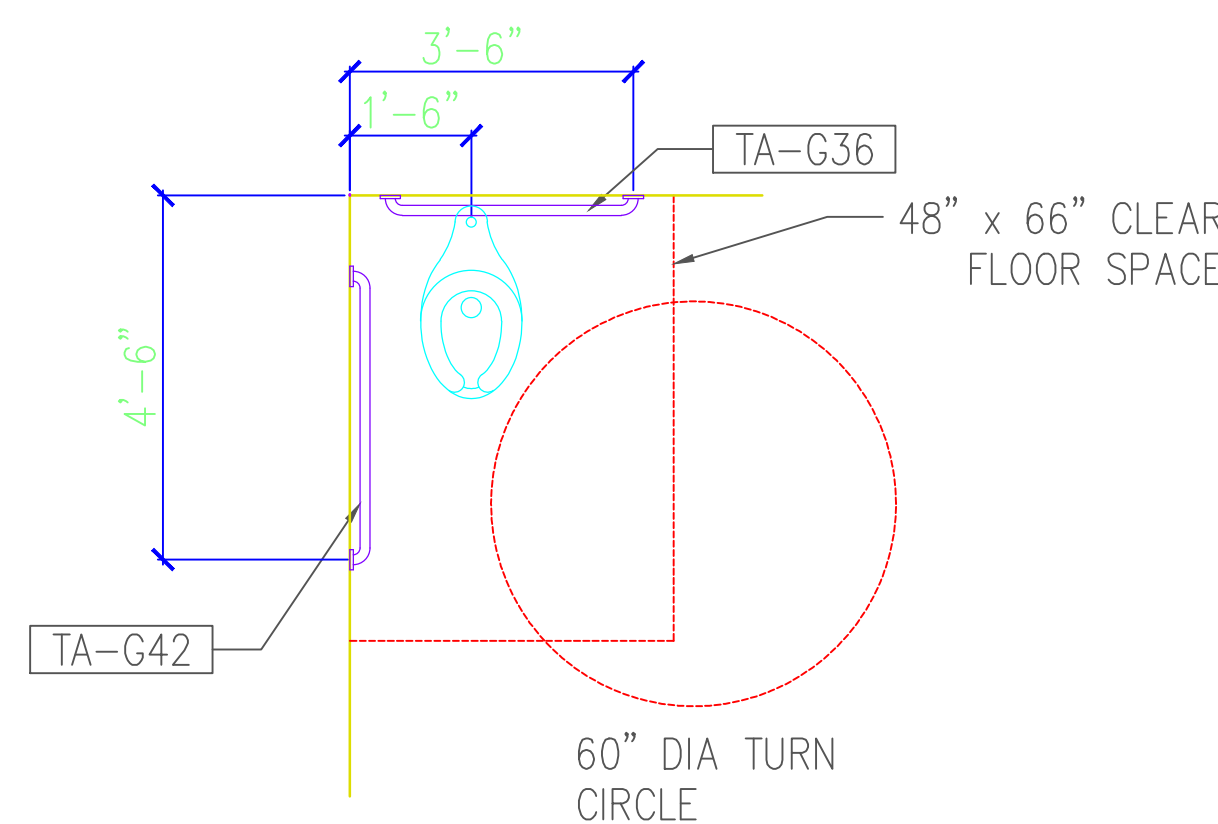

NOTE: REFER TO PLANS FOR ROOM
LAYOUT CONFIGURATIONS

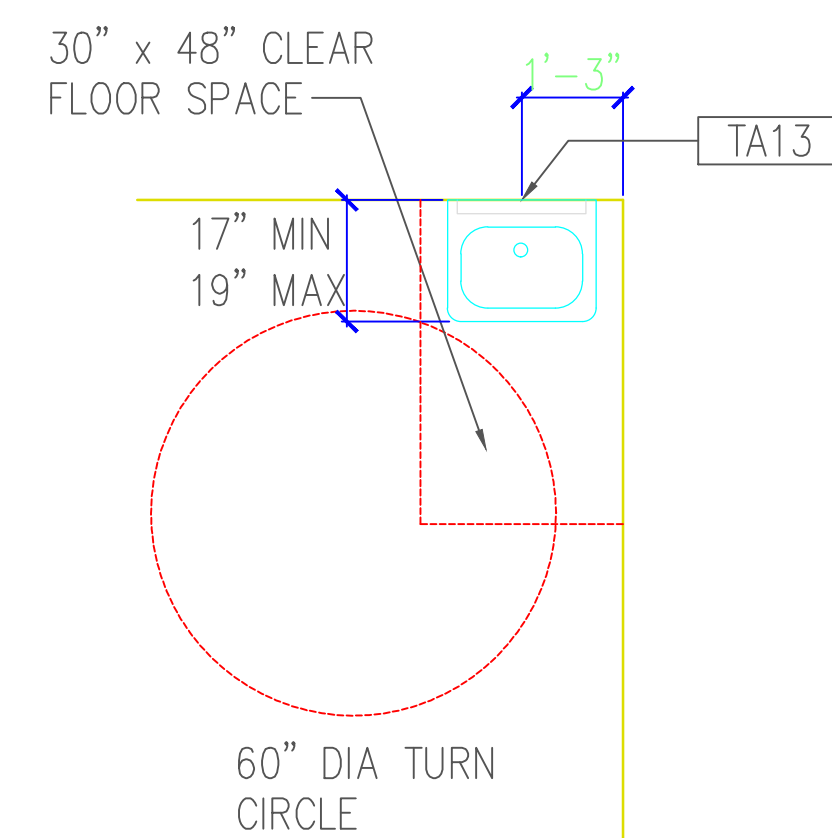

NOTE: REFER TO PLANS FOR ROOM
LAYOUT CONFIGURATIONS

		RECOMMEND APPROVAL				Drawing Title ANSWER TO QUESTION #14		Project Title BUILDING #6 RENOVATION (EDUCATIONAL RESOURCE CENTER)		Date 16 APR 2012		Department of Veterans Affairs	
Revision	Date	REQUESTER	Date	CHIEF OF SERVICE	Date	CHIEF OF STAFF	Date	Approved: Safety Manager/M&O Supervisor		Building Number BUILDING #6	Checked	Drawn BLF	
		ASSOC. DIR. PATIENT CARE SVC.	Date	ASSOC. DIR. for OPERATIONS	Date	Approved: Chief of Facilities Management Svr.		Location W.G.(BII) Hefner Medical Center 1601 Brenner Ave. Salisbury NC 28144		DRAWING NO. N/A			
		APPROVAL BY: MEDICAL CENTER DIRECTOR			Date	DWG. OF							