



 TRUE NORTH PLAN NORTH	Drawing Title FIRST FLOOR BLDG 70 AREA "C"		Project Title INSTALL AUTO DOOR OPENERS		Project No. 618-12-110		Office of Facilities Management
	Building Number 70		Location V.A. MEDICAL CENTER ONE VETERANS DRIVE MINNEAPOLIS, MN 55417		Drawing No. 1250-1		
Drawing Scale 12" = 1'-0"		Date FEB_15_2012		Checked _____		Drawn _____	
Plot Scale 12" = 1'-0"		AMENDMENT NO. 1 3-28-12		DATE			

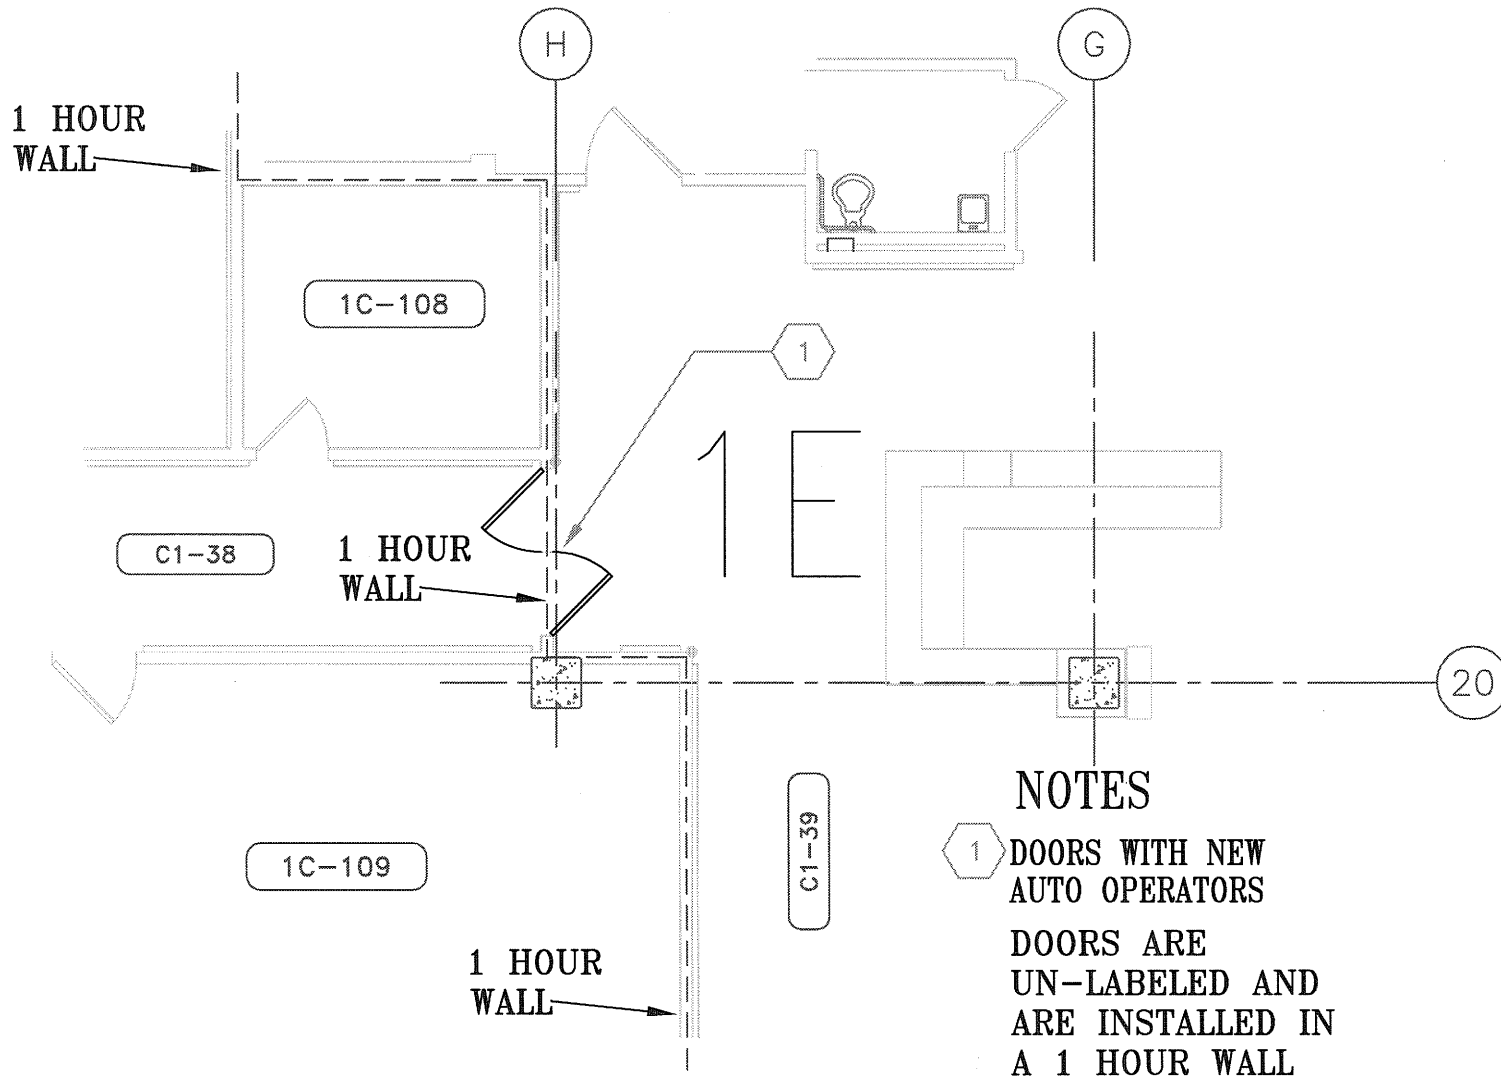


ENTRY DOOR TO 1E

<p>TRUE NORTH</p> <p>PLAN NORTH</p>	Drawing Title FIRST FLOOR BLDG 70 AREA "D"		Project Title INSTALL AUTO DOOR OPENERS		Project No. 618-12-110		Office of Facilities Management
					Building Number 70		
					DRAWING NO. 1250-2		
	AMENDMENT NO. 1 3-28-12		Drawing Scale Plot Scale 12" = 1'-0"		Location V.A. MEDICAL CENTER ONE VETERANS DRIVE MINNEAPOLIS, MN 55417		
		Date FEB_15_2012		Checked	Drawn		

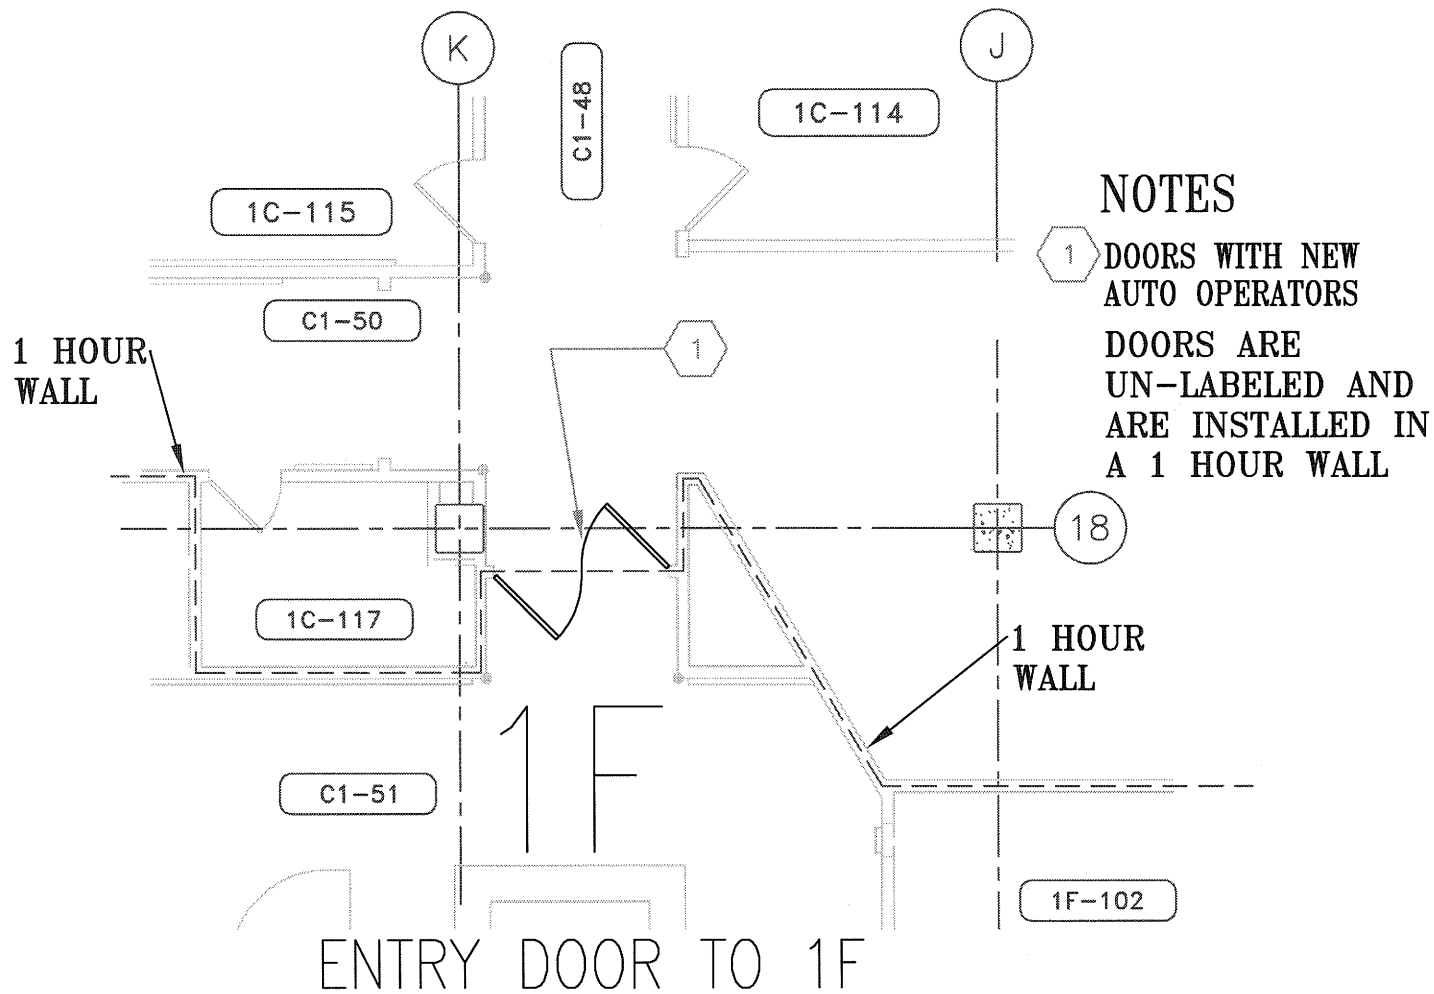


 TRUE NORTH PLAN NORTH	Drawing Title FIRST FLOOR BLDG 70 AREA "E"		Project Title INSTALL AUTO DOOR OPENERS		Project No. 618-12-110		Office of Facilities Management
	Building Number 70		Location V.A. MEDICAL CENTER ONE VETERANS DRIVE MINNEAPOLIS, MN 55417		Drawing No. 1250-3		
AMENDMENT NO. 1 <small>REVISION</small>		Drawing Scale 12" = 1'-0"	Date FEB_15_2012	Checked _____	Drawn _____	 Department of Veterans Affairs	

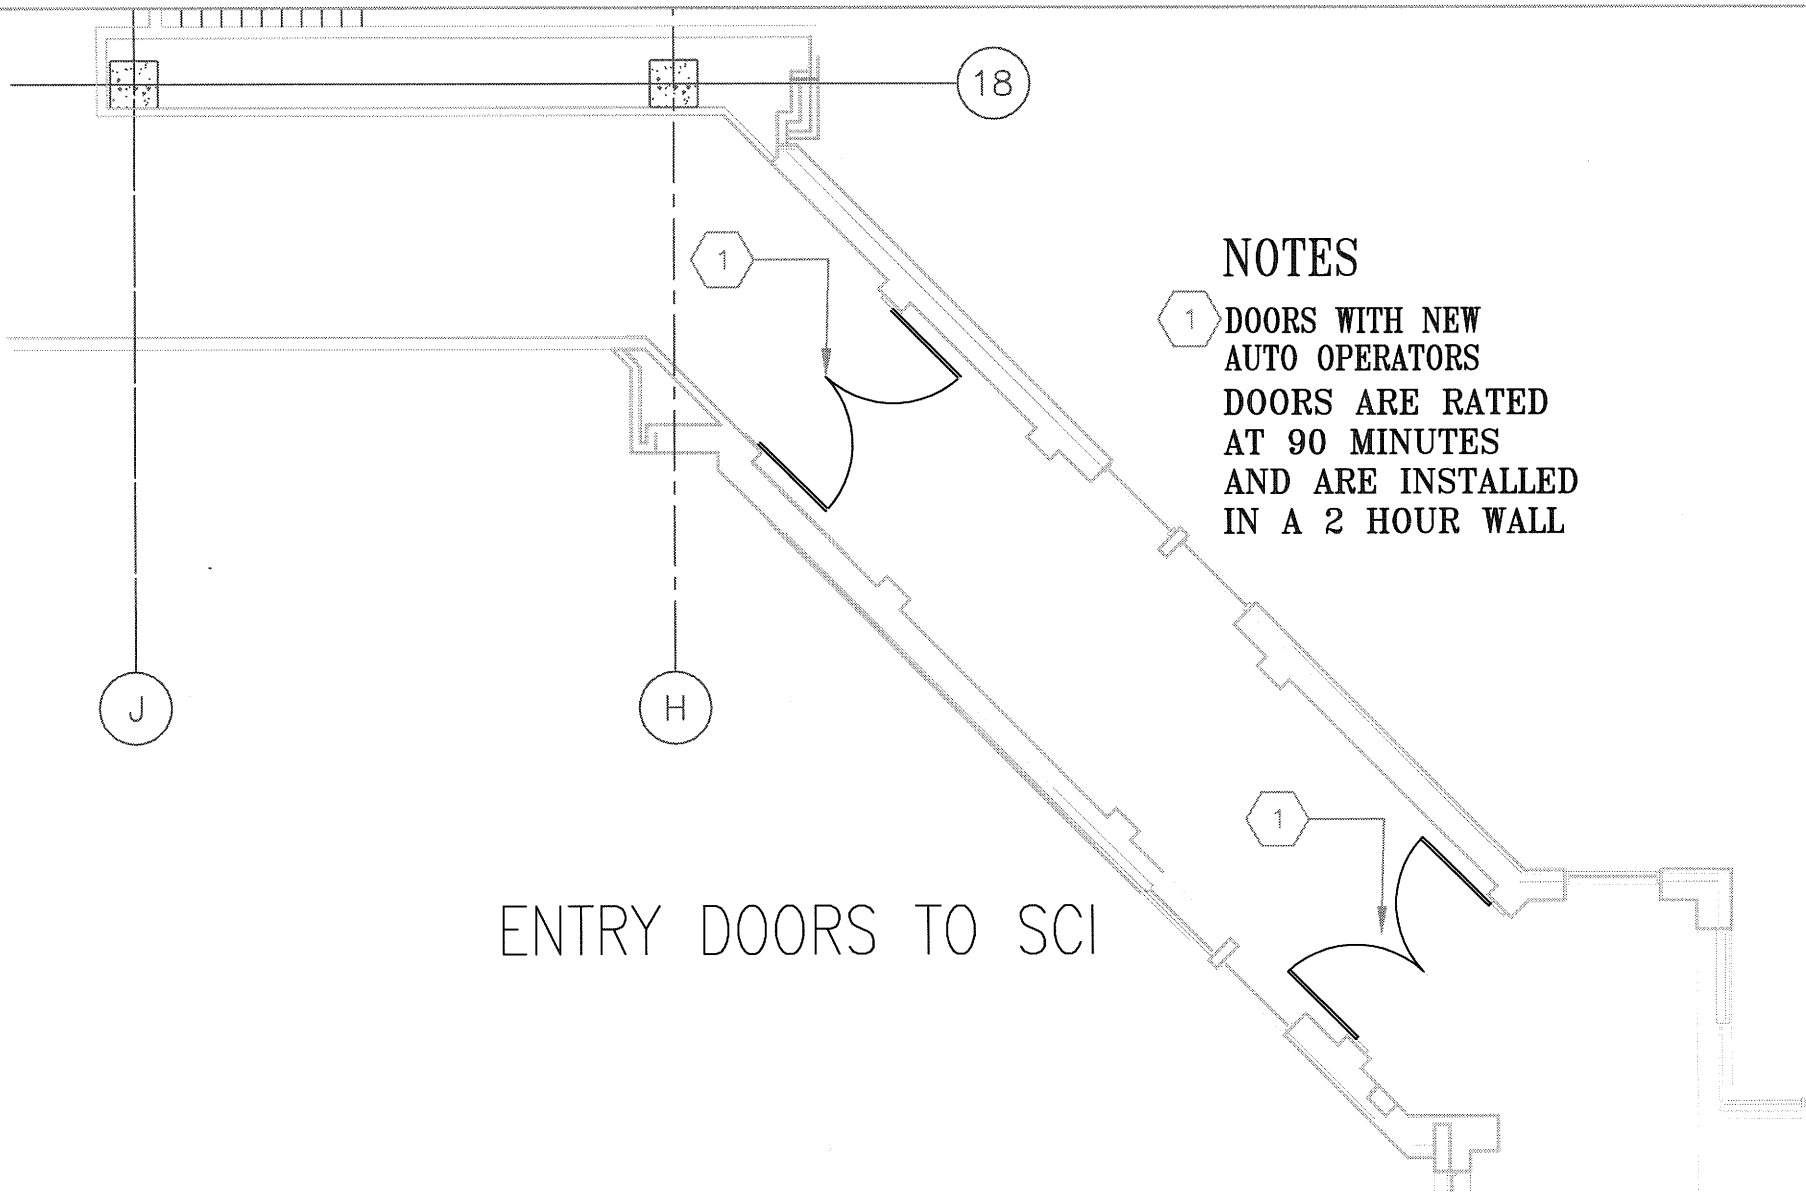


NOTES

- 1 DOORS WITH NEW
AUTO OPERATORS
DOORS ARE RATED
AT 90 MINUTES
AND ARE INSTALLED
IN A 2 HOUR WALL

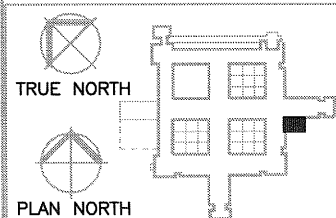

Drawing Title FIRST FLOOR BLDG 76 SCI AREA "C"		Project Title INSTALL AUTO DOOR OPENERS		Project No. 618-12-110		Office of Facilities Management		
				Building Number 76				
				DRAWING NO. 1250-4				
AMENDMENT NO. 1 <small>REVISED</small>		Drawing Scale Plot Scale 12" = 1'-0"	Location V.A. MEDICAL CENTER ONE VETERANS DRIVE MINNEAPOLIS, MN 55417		Date FEB_15_2012	Checked 	Drawn 	Recycled paper 100% post consumer waste

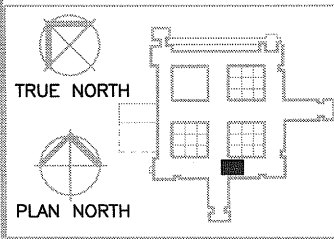

SECOND FLOOR BLDG 70
AREA "G"

INSTALL AUTO DOOR OPENERS


618-12-110

70

1250-5

Office of
Facilities
Management



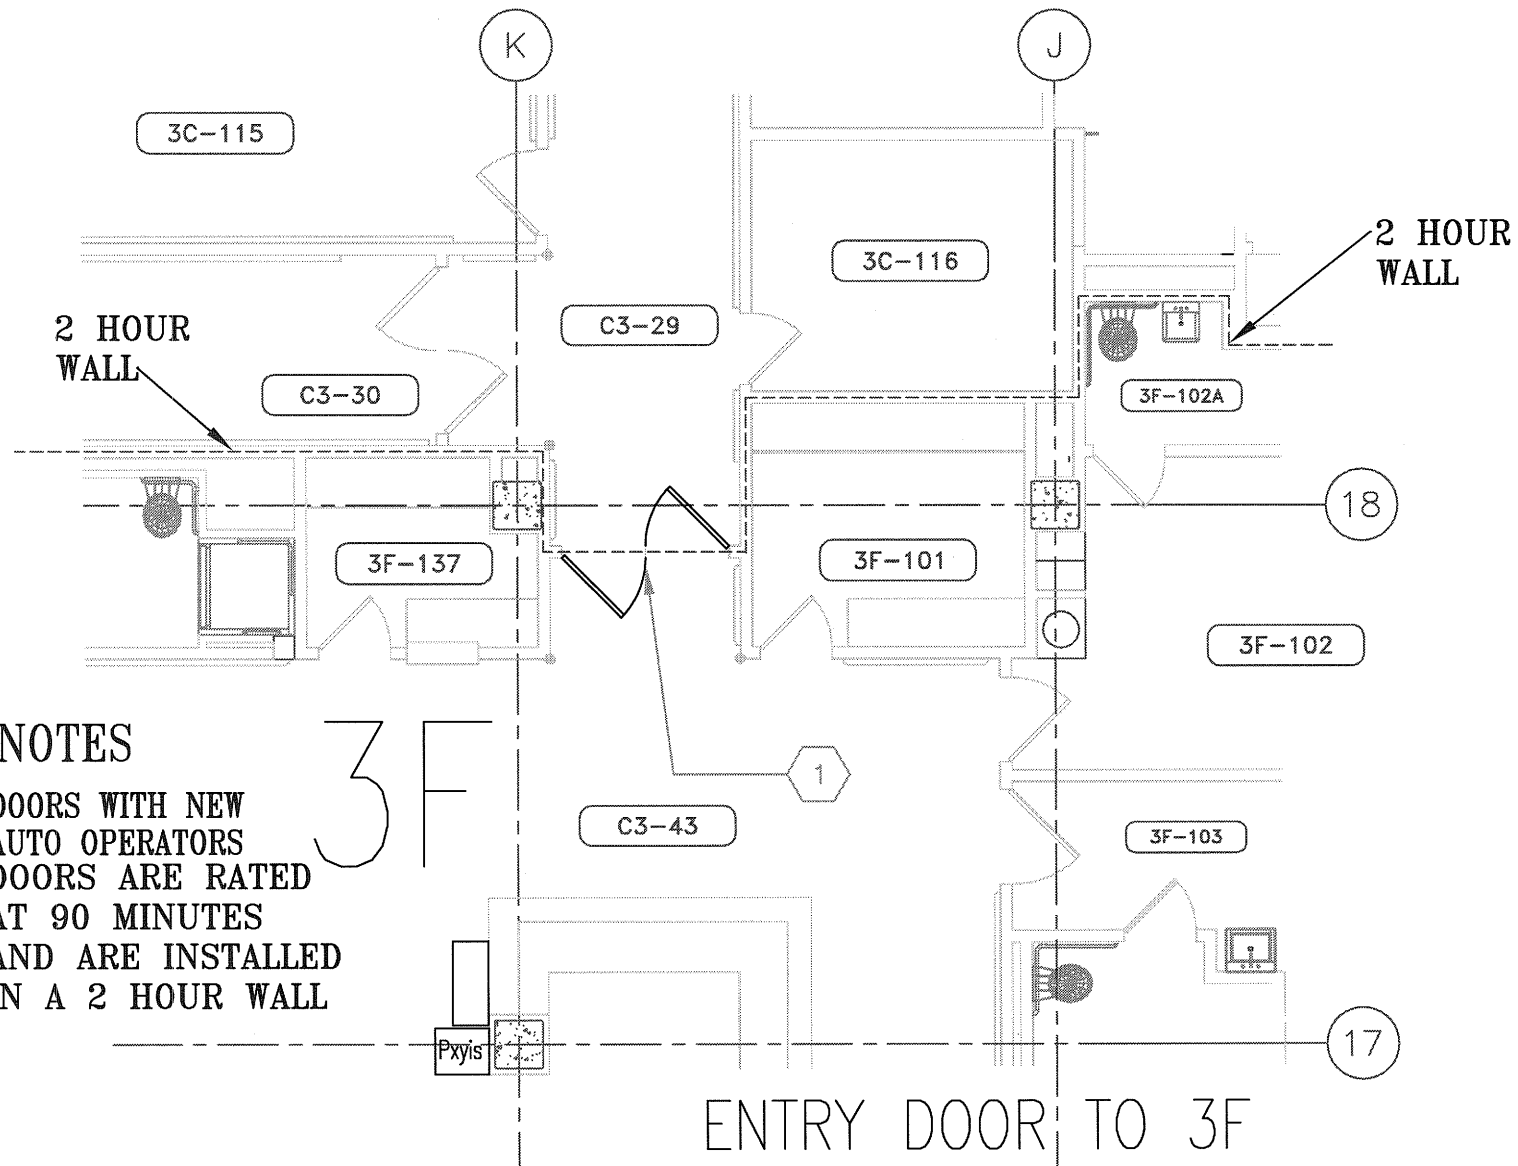


NOTES

1 DOORS WITH NEW AUTO OPERATORS DOORS ARE RATED AT 90 MINUTES AND ARE INSTALLED IN A 2 HOUR WALL

3F

ENTRY DOOR TO 3F

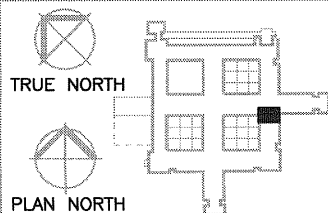

Drawing Title

THIRD FLOOR BLDG 70
AREA "E"

Project Title

INSTALL AUTO DOOR OPENERS

Project No.

618-12-110

Building Number

70

DRAWING NO.

1250-6

Drawing Scale

Plot Scale
1/2" = 1'-0"

Location V.A. MEDICAL CENTER
ONE VETERANS DRIVE
MINNEAPOLIS, MN 55417

Date

FEB_15_2012

Checked

Drawn


1. AMENDMENT NO. 1

3-28-12

Office of
Facilities
Management





Department of
Veterans Affairs

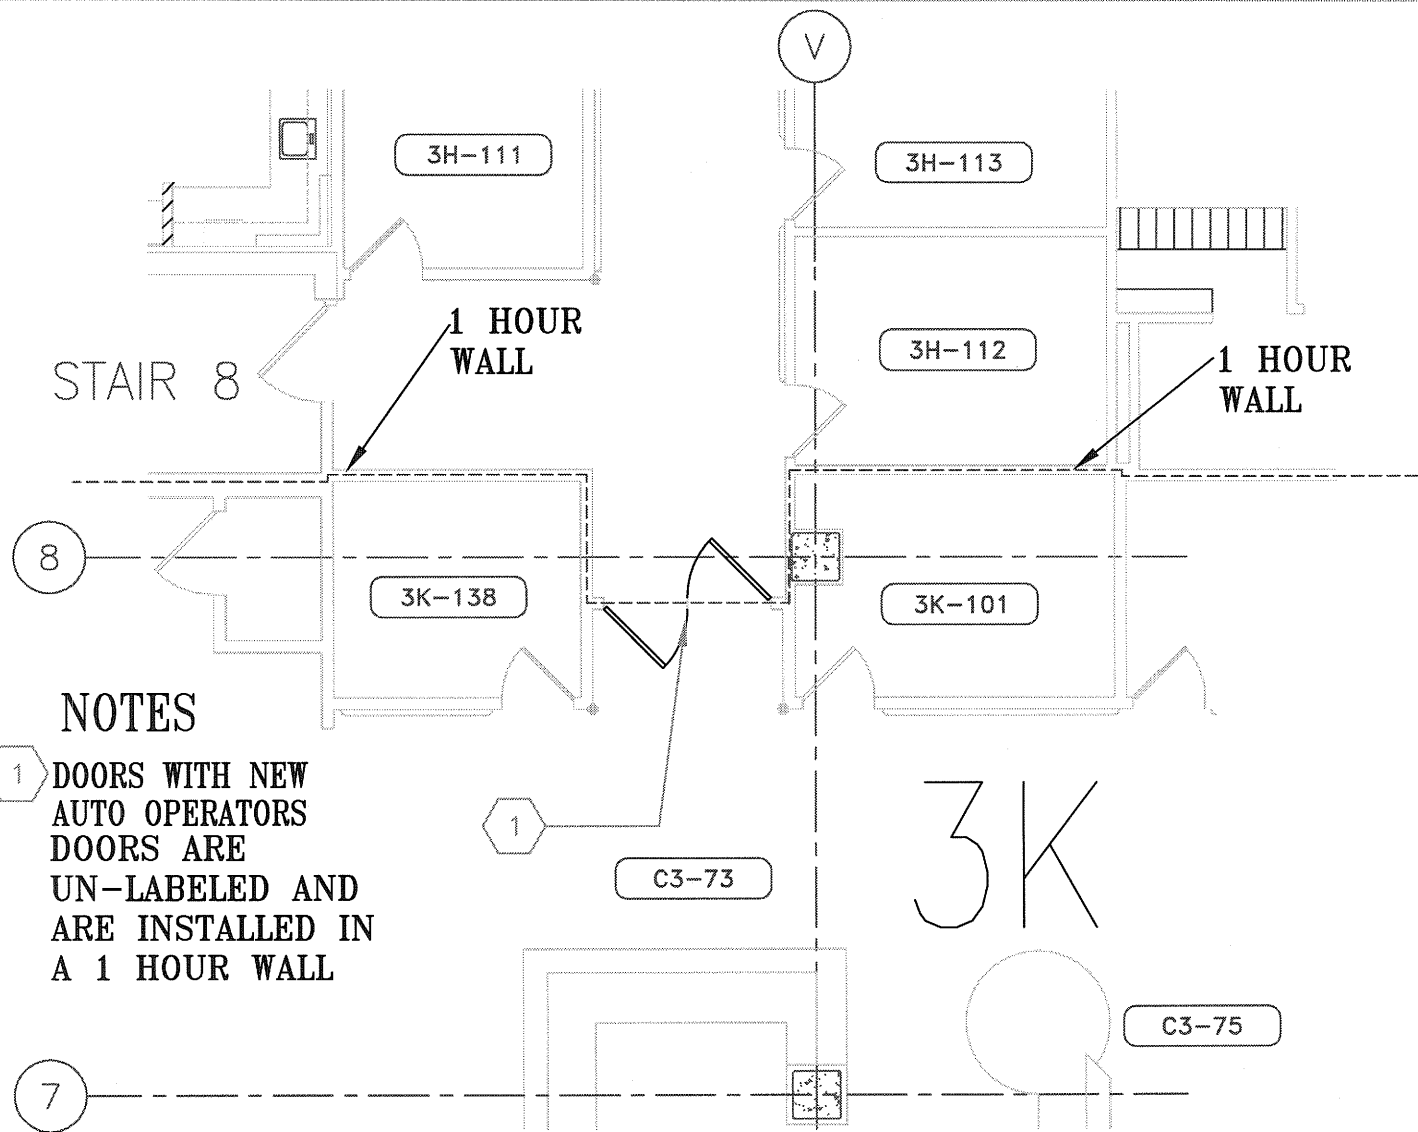


NOTES

- 1 DOORS WITH NEW AUTO OPERATORS DOORS ARE UN-LABELED AND ARE INSTALLED IN A 1 HOUR WALL

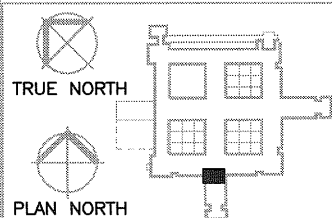


Drawing Title THIRD FLOOR BLDG 70 AREA "H"		Project Title INSTALL AUTO DOOR OPENERS		Project No. 618-12-110		Office of Facilities Management
				Building Number 70		
Drawing Scale 12" = 1'-0"		Location V.A. MEDICAL CENTER ONE VETERANS DRIVE MINNEAPOLIS, MN 55417		DRAWING NO. 1250-7		
Plot Scale 12" = 1'-0"		Date FEB_15_2012		Checked 		 Department of Veterans Affairs
AMENDMENT NO. 1 3-28-12		Drawn 				

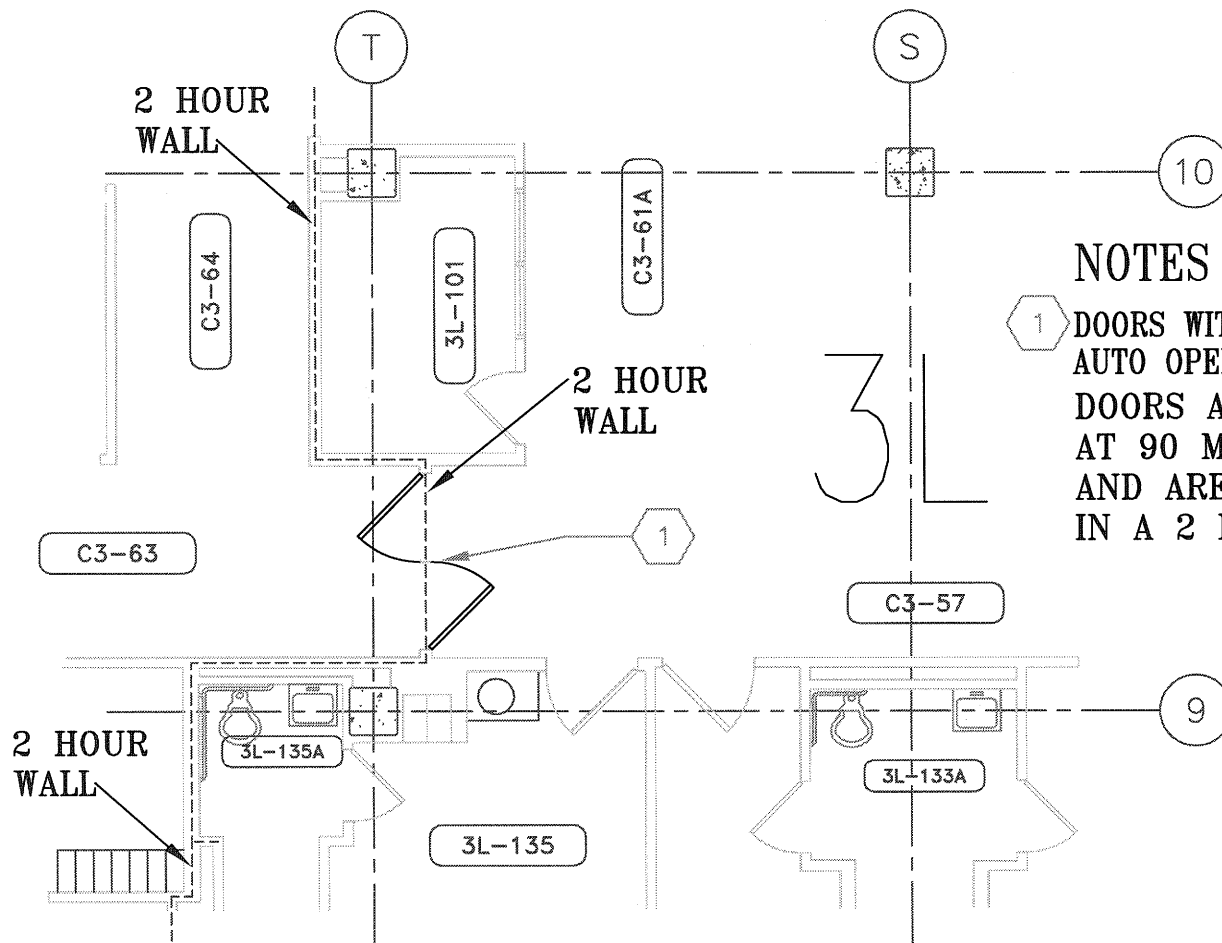

NOTES

- 1 DOORS WITH NEW
AUTO OPERATORS
DOORS ARE RATED
AT 90 MINUTES
AND ARE INSTALLED
IN A 2 HOUR WALL

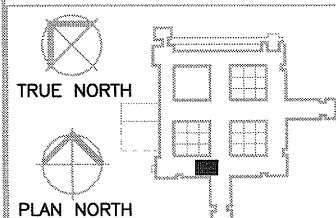

Drawing Title
THIRD FLOOR BLDG 70
AREA "J"

Project Title
INSTALL AUTO DOOR OPENERS

Project No.
618-12-110

Building Number
70

DRAWING NO.
1250-8

Drawing Scale

Plot Scale
12" = 1'-0"

Location
V.A. MEDICAL CENTER
ONE VETERANS DRIVE
MINNEAPOLIS, MN 55417

Date
FEB_15_2012

Checked


Drawn

AMENDMENT NO. 1 3-28-12

Office of
Facilities
Management




Department of
Veterans Affairs

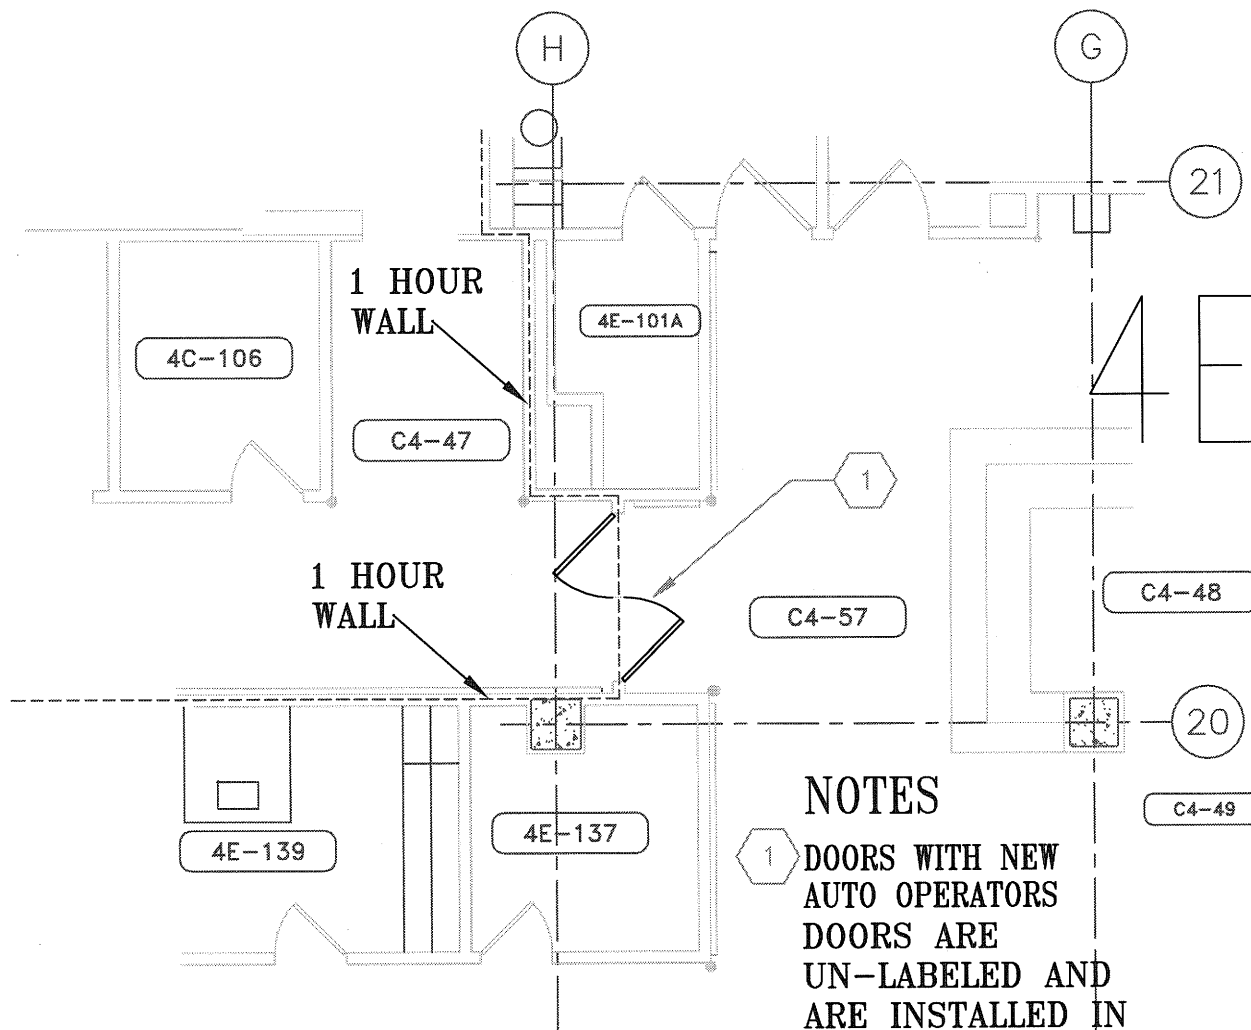

NOTES

- 1 DOORS WITH NEW AUTO OPERATORS DOORS ARE UN-LABELED AND ARE INSTALLED IN A 1 HOUR WALL

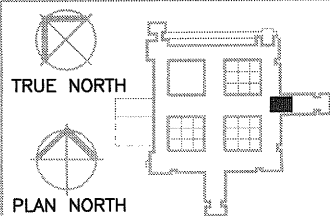

Drawing Title

FOURTH FLOOR BLDG 70
AREA "C"

Project Title

INSTALL AUTO DOOR OPENERS

Project No.

618-12-110

Building Number

70

DRAWING NO.

1250-9

Drawing Scale

Plot Scale
12" = 1'-0"

Location

V.A. MEDICAL CENTER
ONE VETERANS DRIVE
MINNEAPOLIS, MN 55417

Date

FEB_15_2012

Checked

Drawn

1 AMENDMENT NO. 1

3-28-12

Office of
Facilities
Management



Recycle the old
Vet Center