

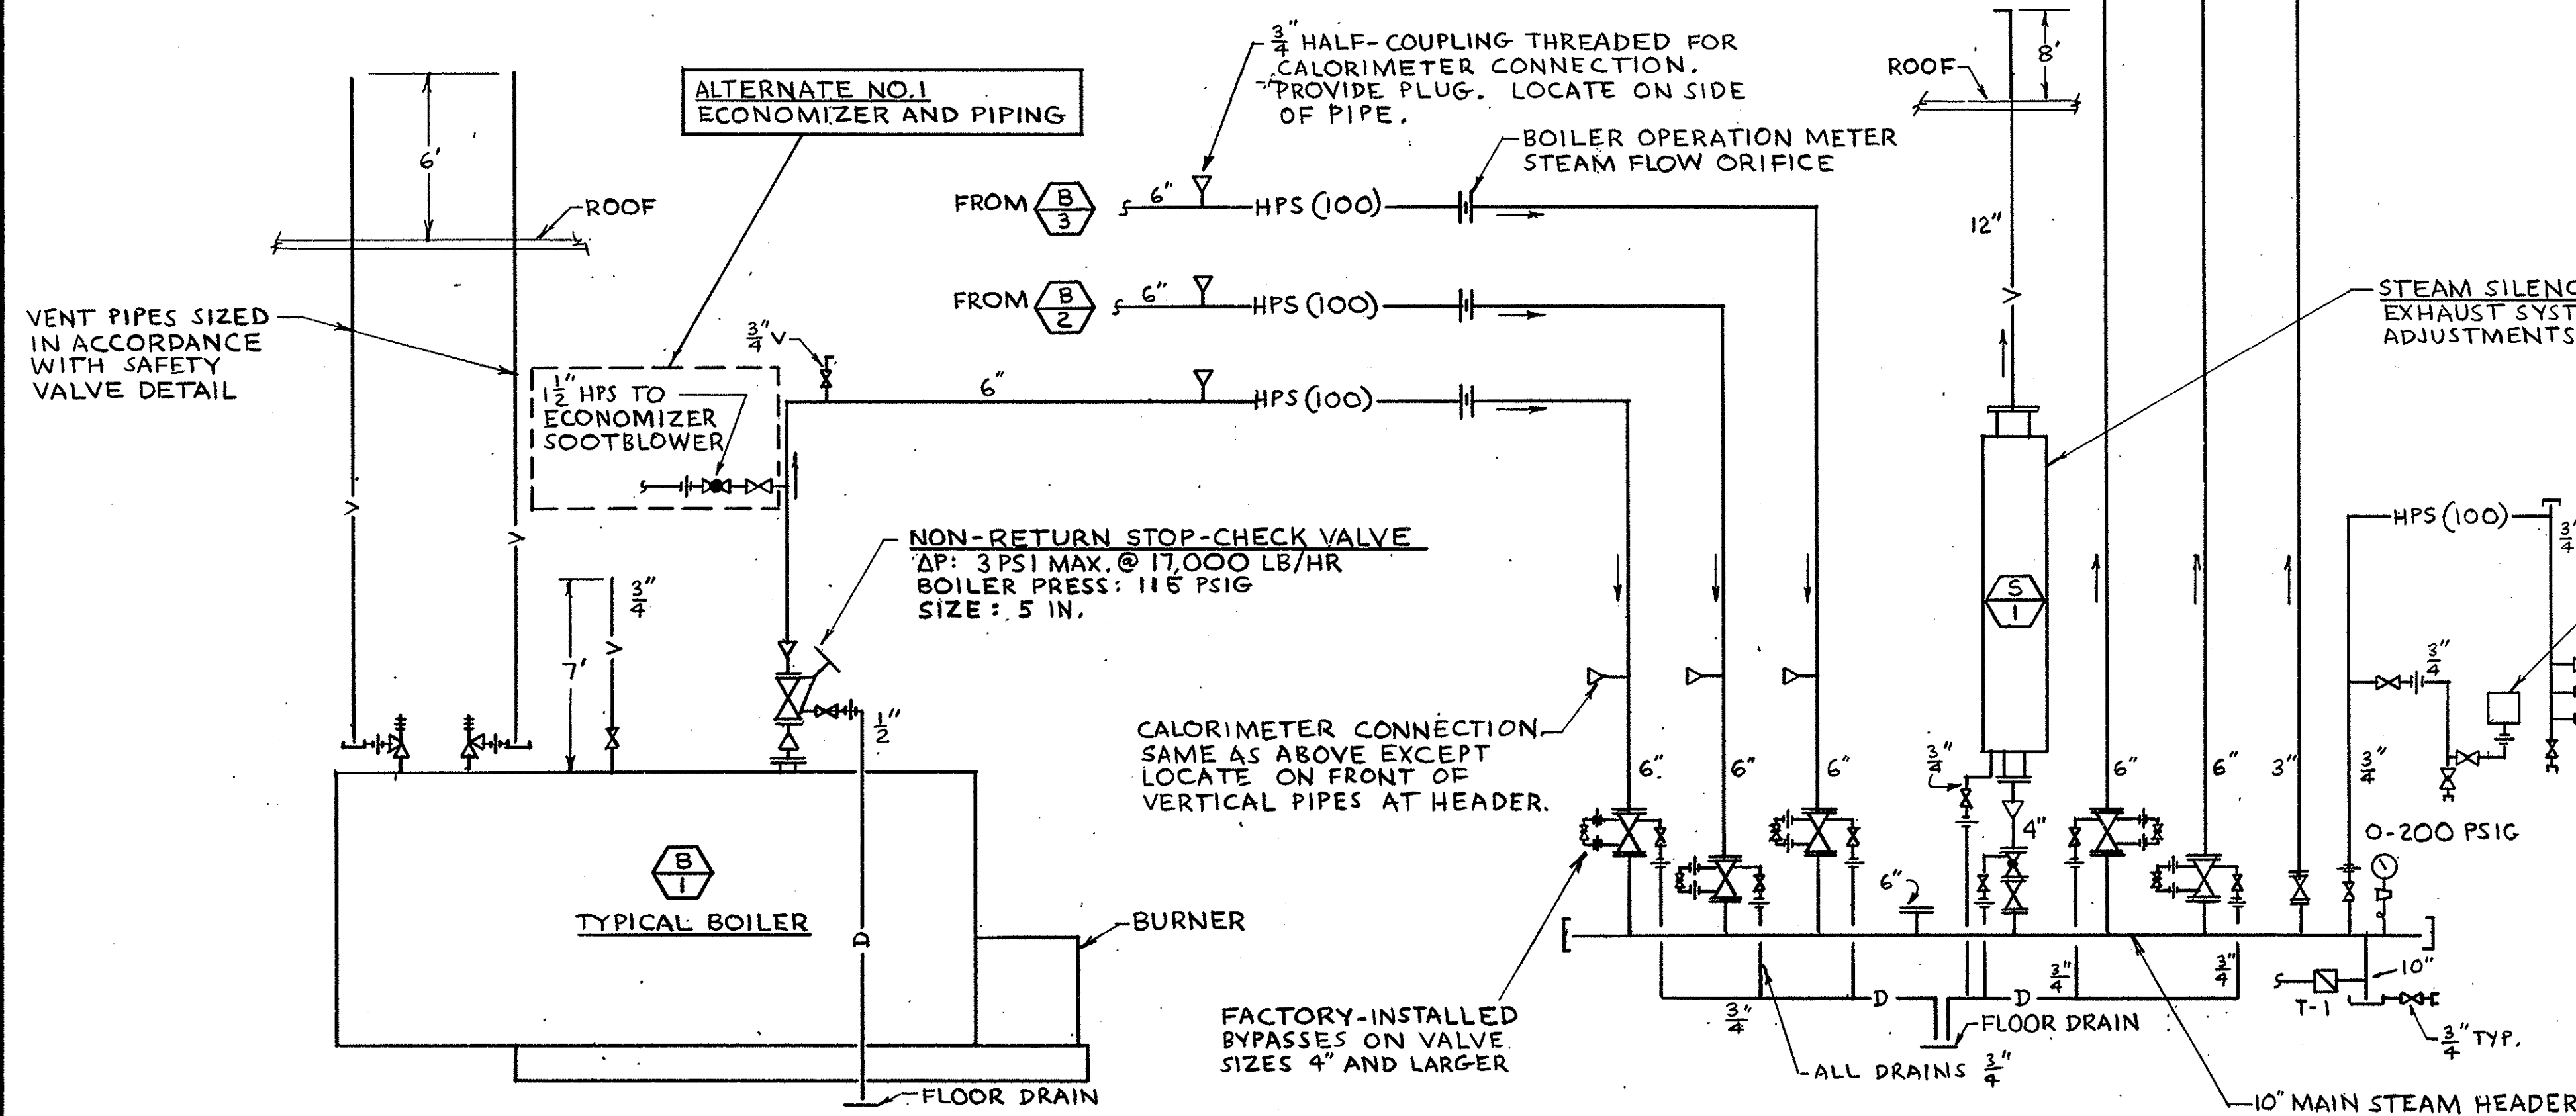
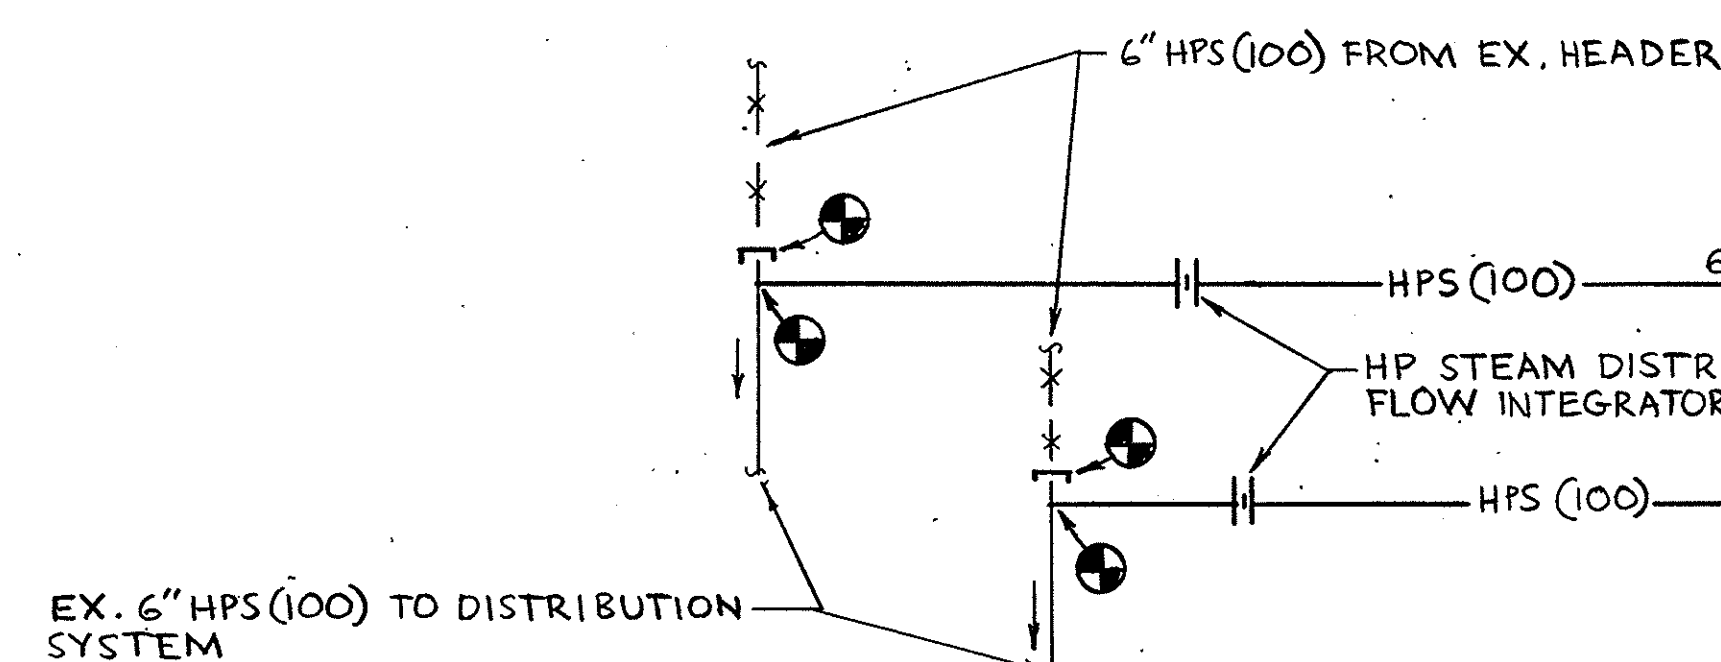


BOILER PLANT STEAM FLOW INTEGRATOR ORIFICE

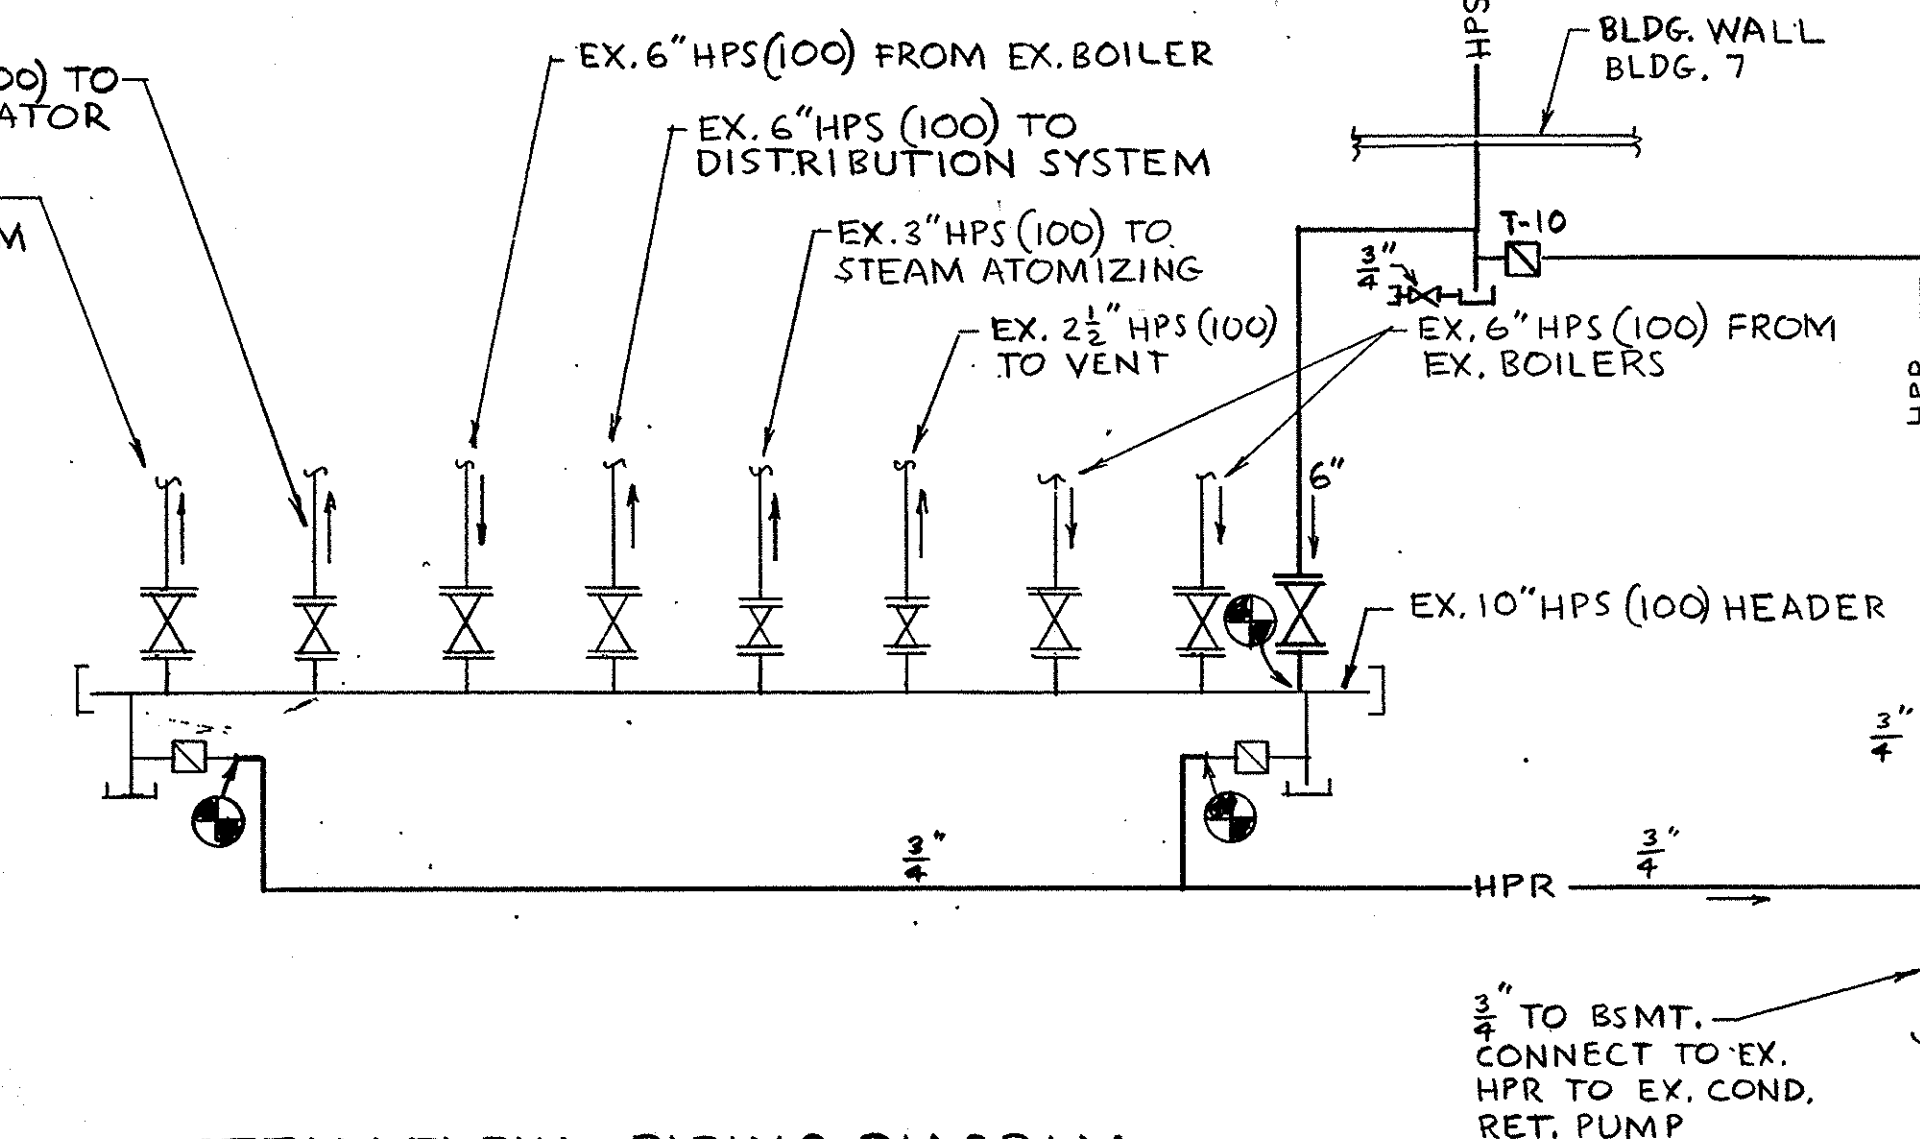

STEAM FLOW - PIPING DIAGRAM
NEW BOILER PLANT

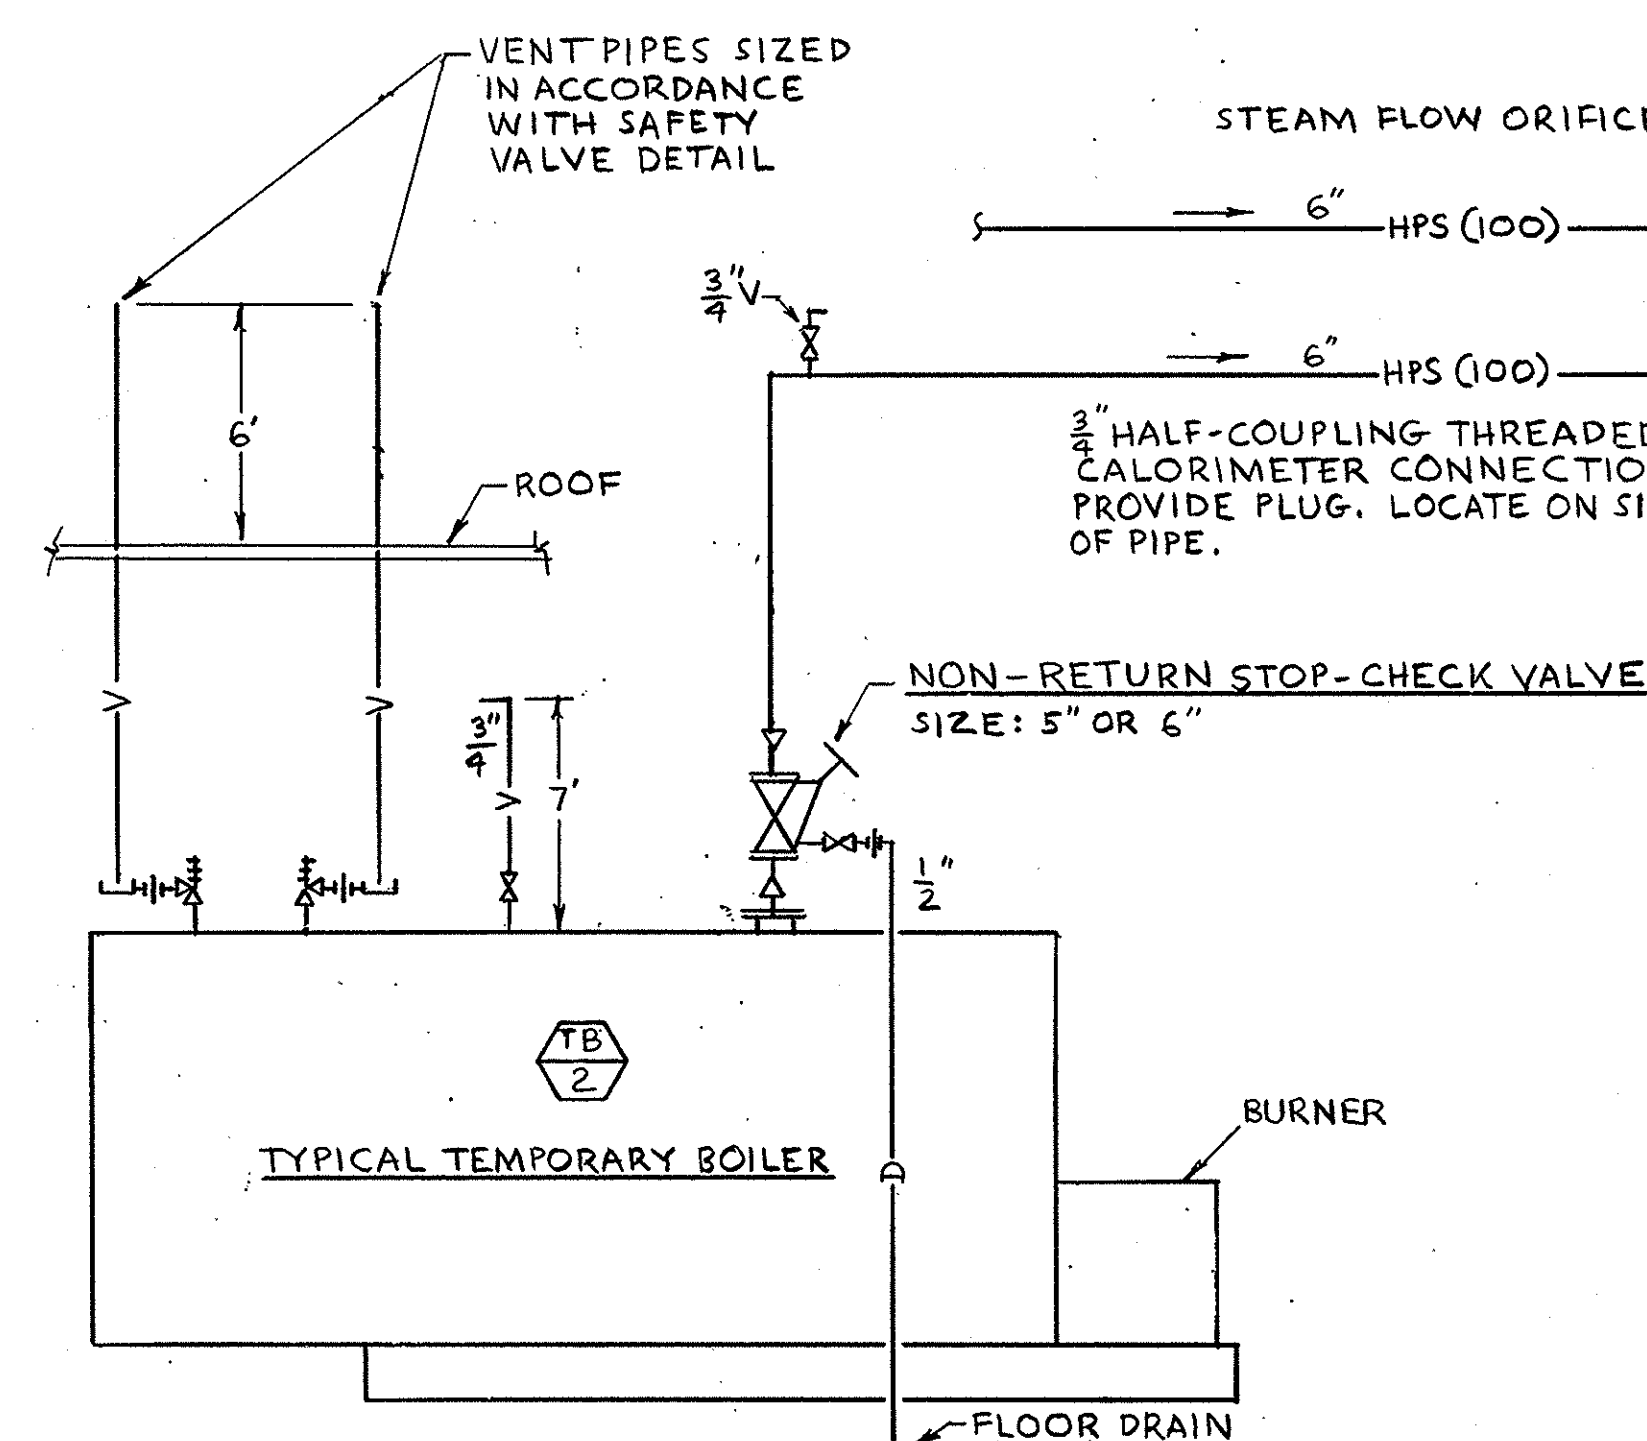

STEAM FLOW - PIPING DIAGRAM
TEMPORARY BOILER PLANT

6-4-2-0983

BLDG. NO. 24

Revisions Date		Drawing Title PIPING DIAGRAM STEAM FLOW		Project Title BOILER PLANT REPLACEMENT		Date MAY 1, 1986	
Approved: Division Chief <i>Satish Sefel</i>		Building Number 7		Checked <i>J.S.</i>		Project No. 558-045	
Approved: Service Director <i>Sat P. Supta</i>		Location DURHAM, NC		Drawn <i>J. SHOEMAKER</i>		Drawing No. 7-G9	
						Dwg. 9 Of 13	

Veterans
Administration