




TYPICAL SECTION THROUGH
NEW BITUMINOUS ASPHALT
PAVEMENT

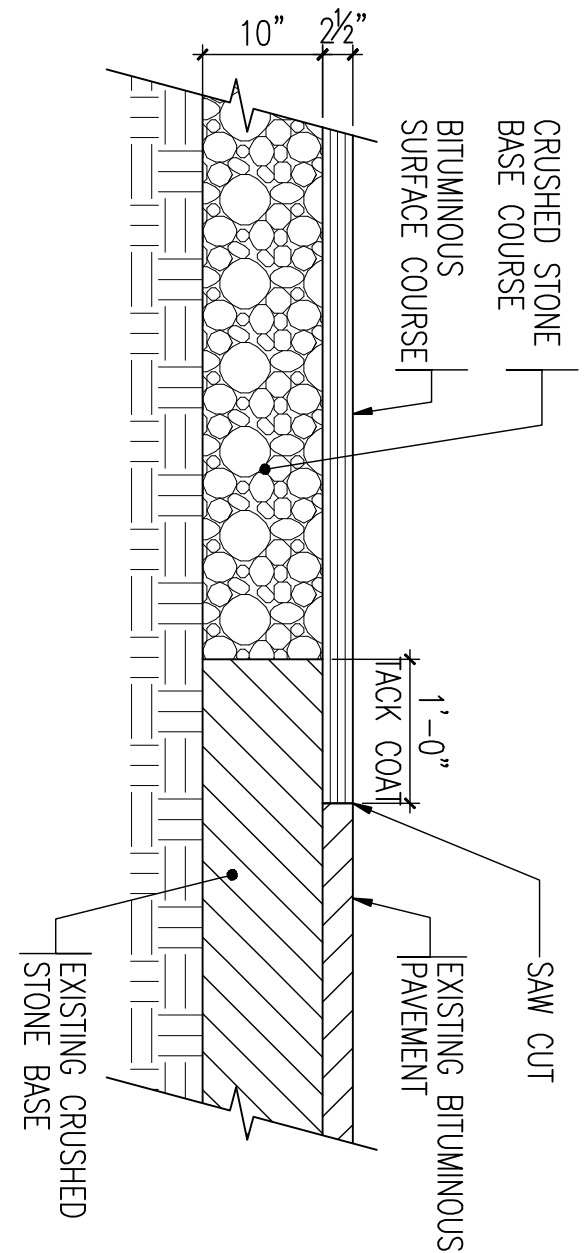


SECTION 1
2

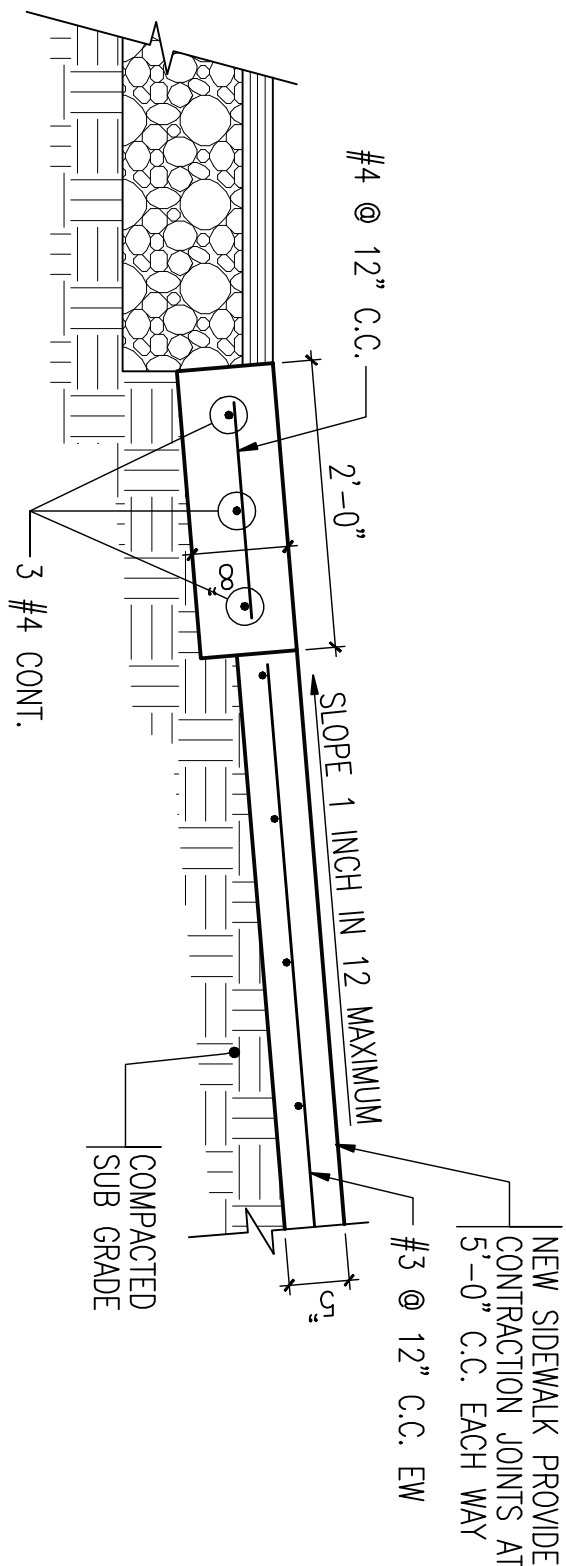


SECTION 2
2

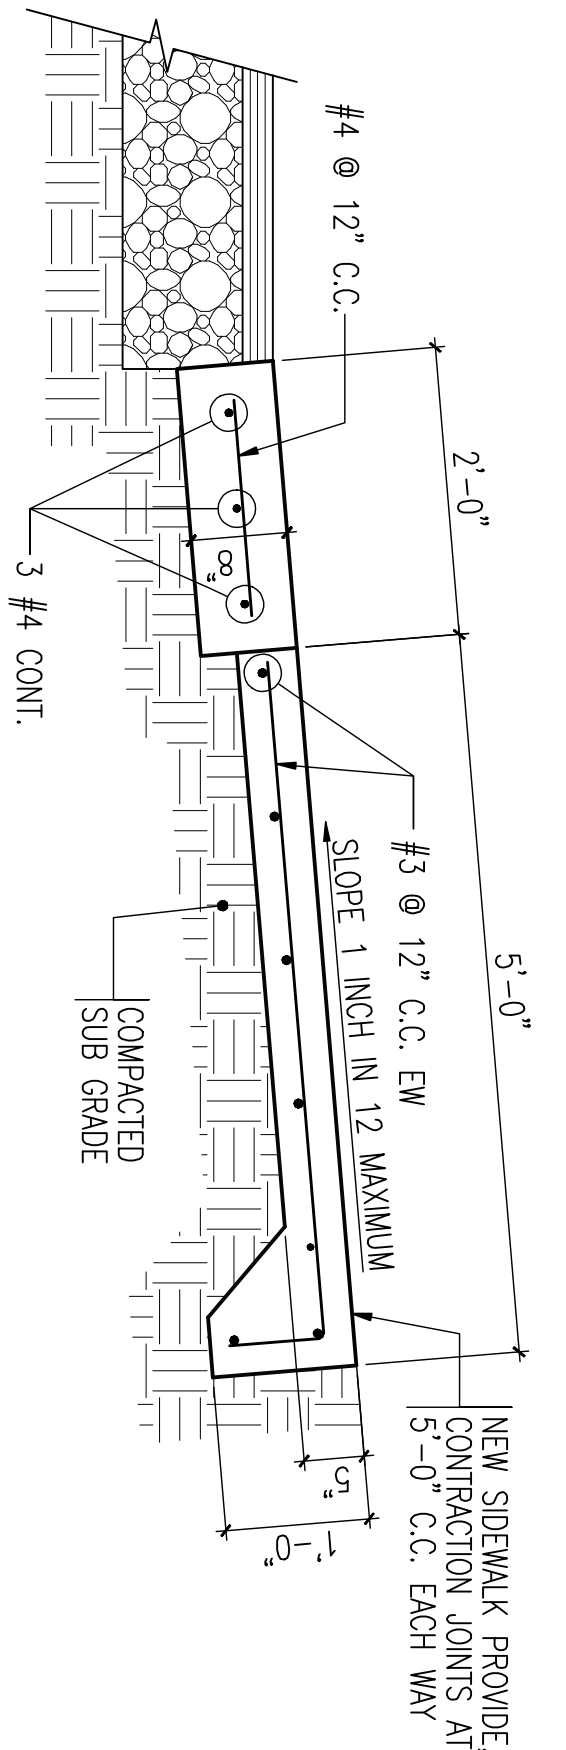


SECTION 3
2

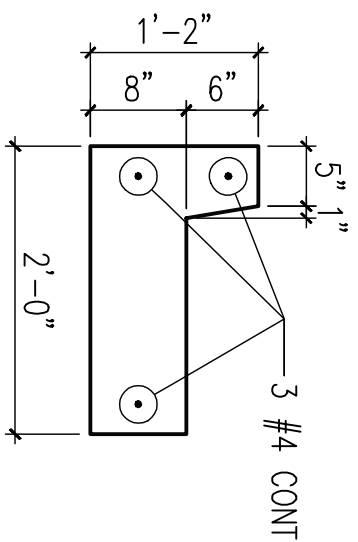

CURB AND GUTTER DETAIL 4
2

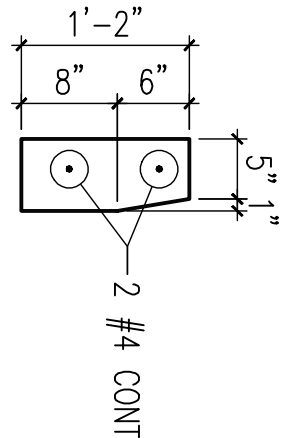

CURB DETAIL 5
2

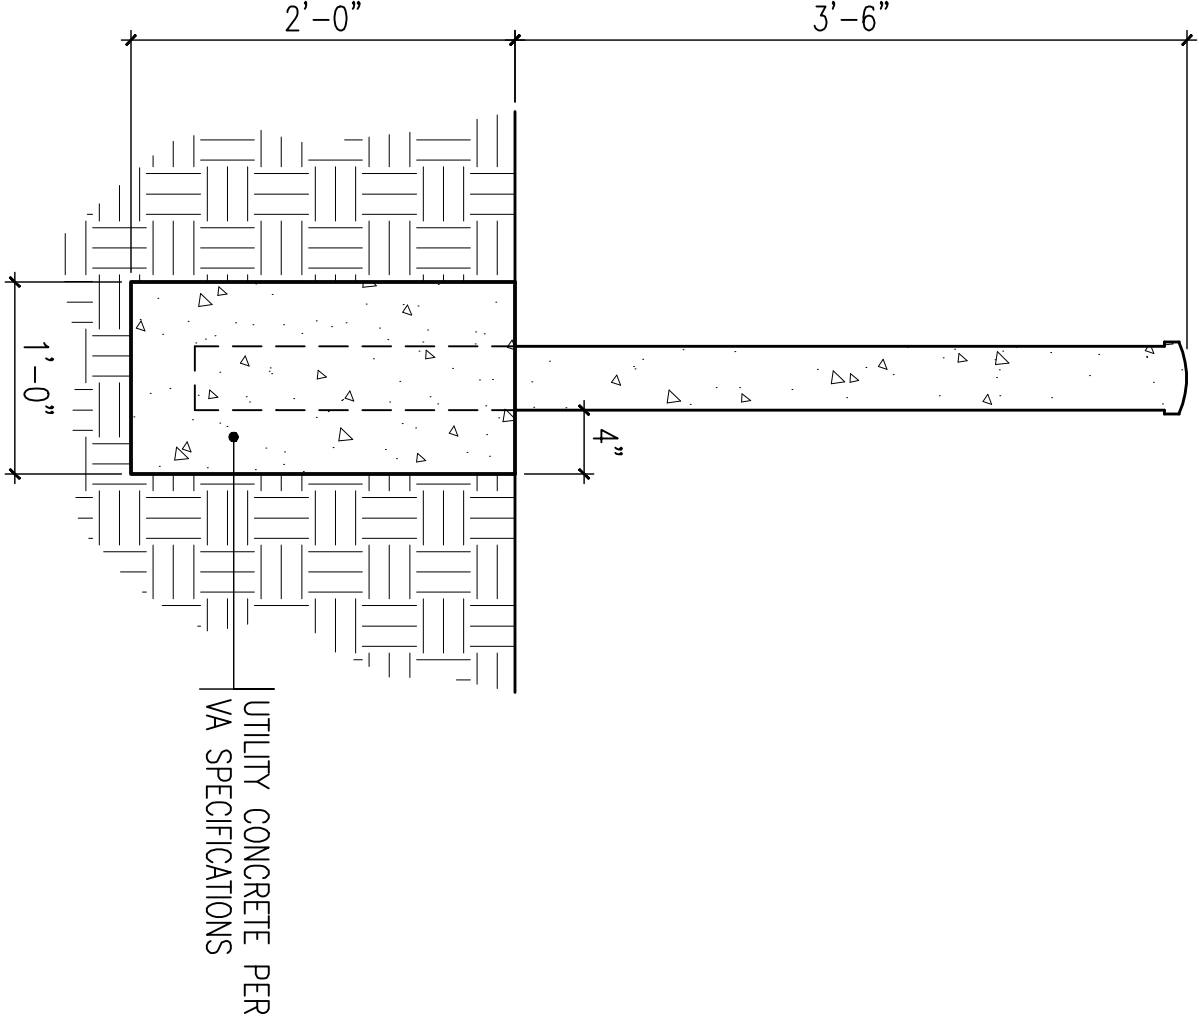

POST BARRICADE
NTS

Revisions	
Revisions	Date

CONSULTANTS:

PF&A

PF&A DESIGN
ARCHITECTURE PLANNING INTERIORS
Interior Design Consultant
www.pfa-architect.com

BABILONIA ENGINEERING GROUP / CONSULTING ENGINEERS
1223 PONCE DE LEON, SAN JUAN, PR 00926-1305
(787) 751-0003 / www.BABILONIAGROUP.COM

RICARDO RODRIGUEZ DEL VALLE / CONSULTING ENGINEERS
P.O. BOX 9448, SAN JUAN, PUERTO RICO, 00908

RIDA SURVEY & MAPPING
P.O.Box 41033, San Juan, PR, 00940-1033
TEL. (787) 268-6097 / (787) 525-7796
www.rida.com / Lat:18-24-07.6" Long 66:08-55.3"

ARCHITECT/ENGINEERS:

**MENDEZ
BRUNNER
BADILLO**
ARCHITECTS & ENGINEERS
CONDOMINIO AERON BLDG. 1018 AERONAV AVE. SAN JUAN, P.R. 00907

Approved: HIRSH LOPEZ
Project Manager

Miguel A. Cordero
Chief Project Section

Wilfredo Quiñones
Chief FMS

Drawing Title

SITE SECTIONS AND DETAILS

Project Title

EXPAND EMERGENCY DEPARTMENT
& OBSERVATION UNIT

Location

VAMC
San Juan Veterans Affairs Medical Center

Date

AUGUST-11-2016

Checked

R. G. M.

Drawn

Project Number

672-12-101

Building Number

Drawing Number

C2
of

Office of
Construction
and Facilities
Management

Department of
Veterans Affairs

CONSTRUCTION BID DOCUMENTS