




MAIN ENTRANCE


GROUND FLOOR

INDICATES DOORS
TO BE UPDATED




DOOR

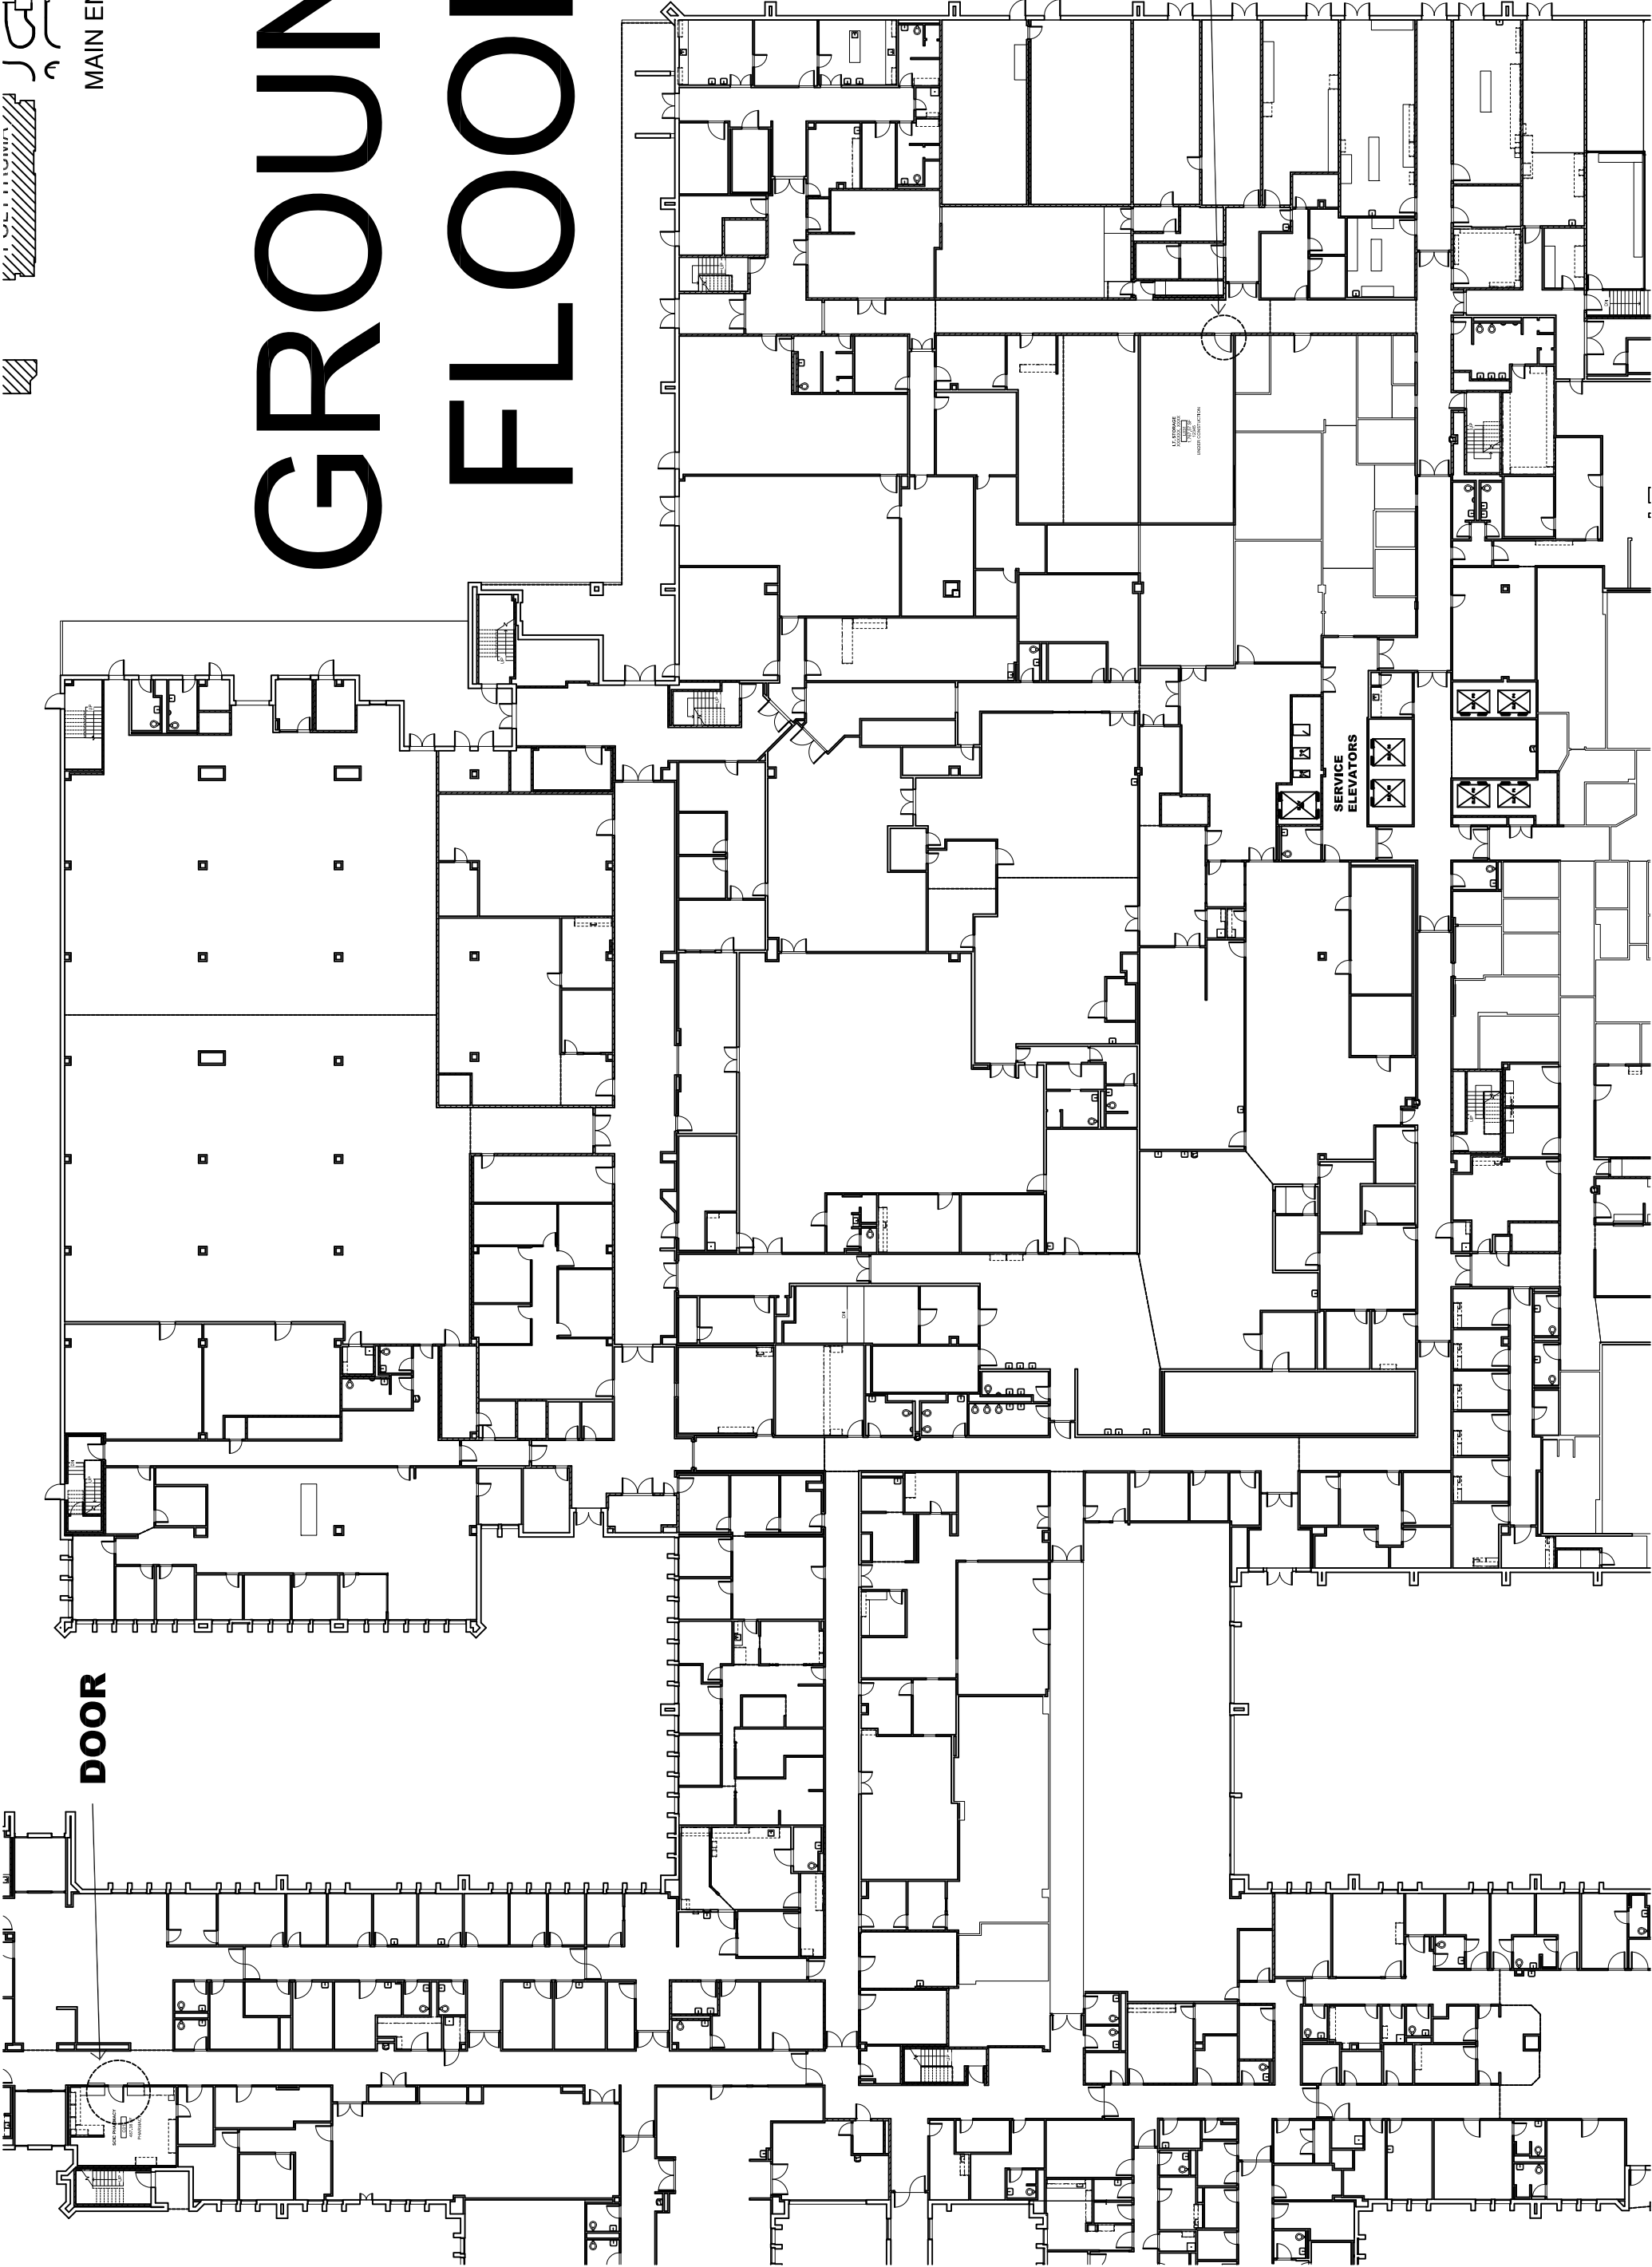

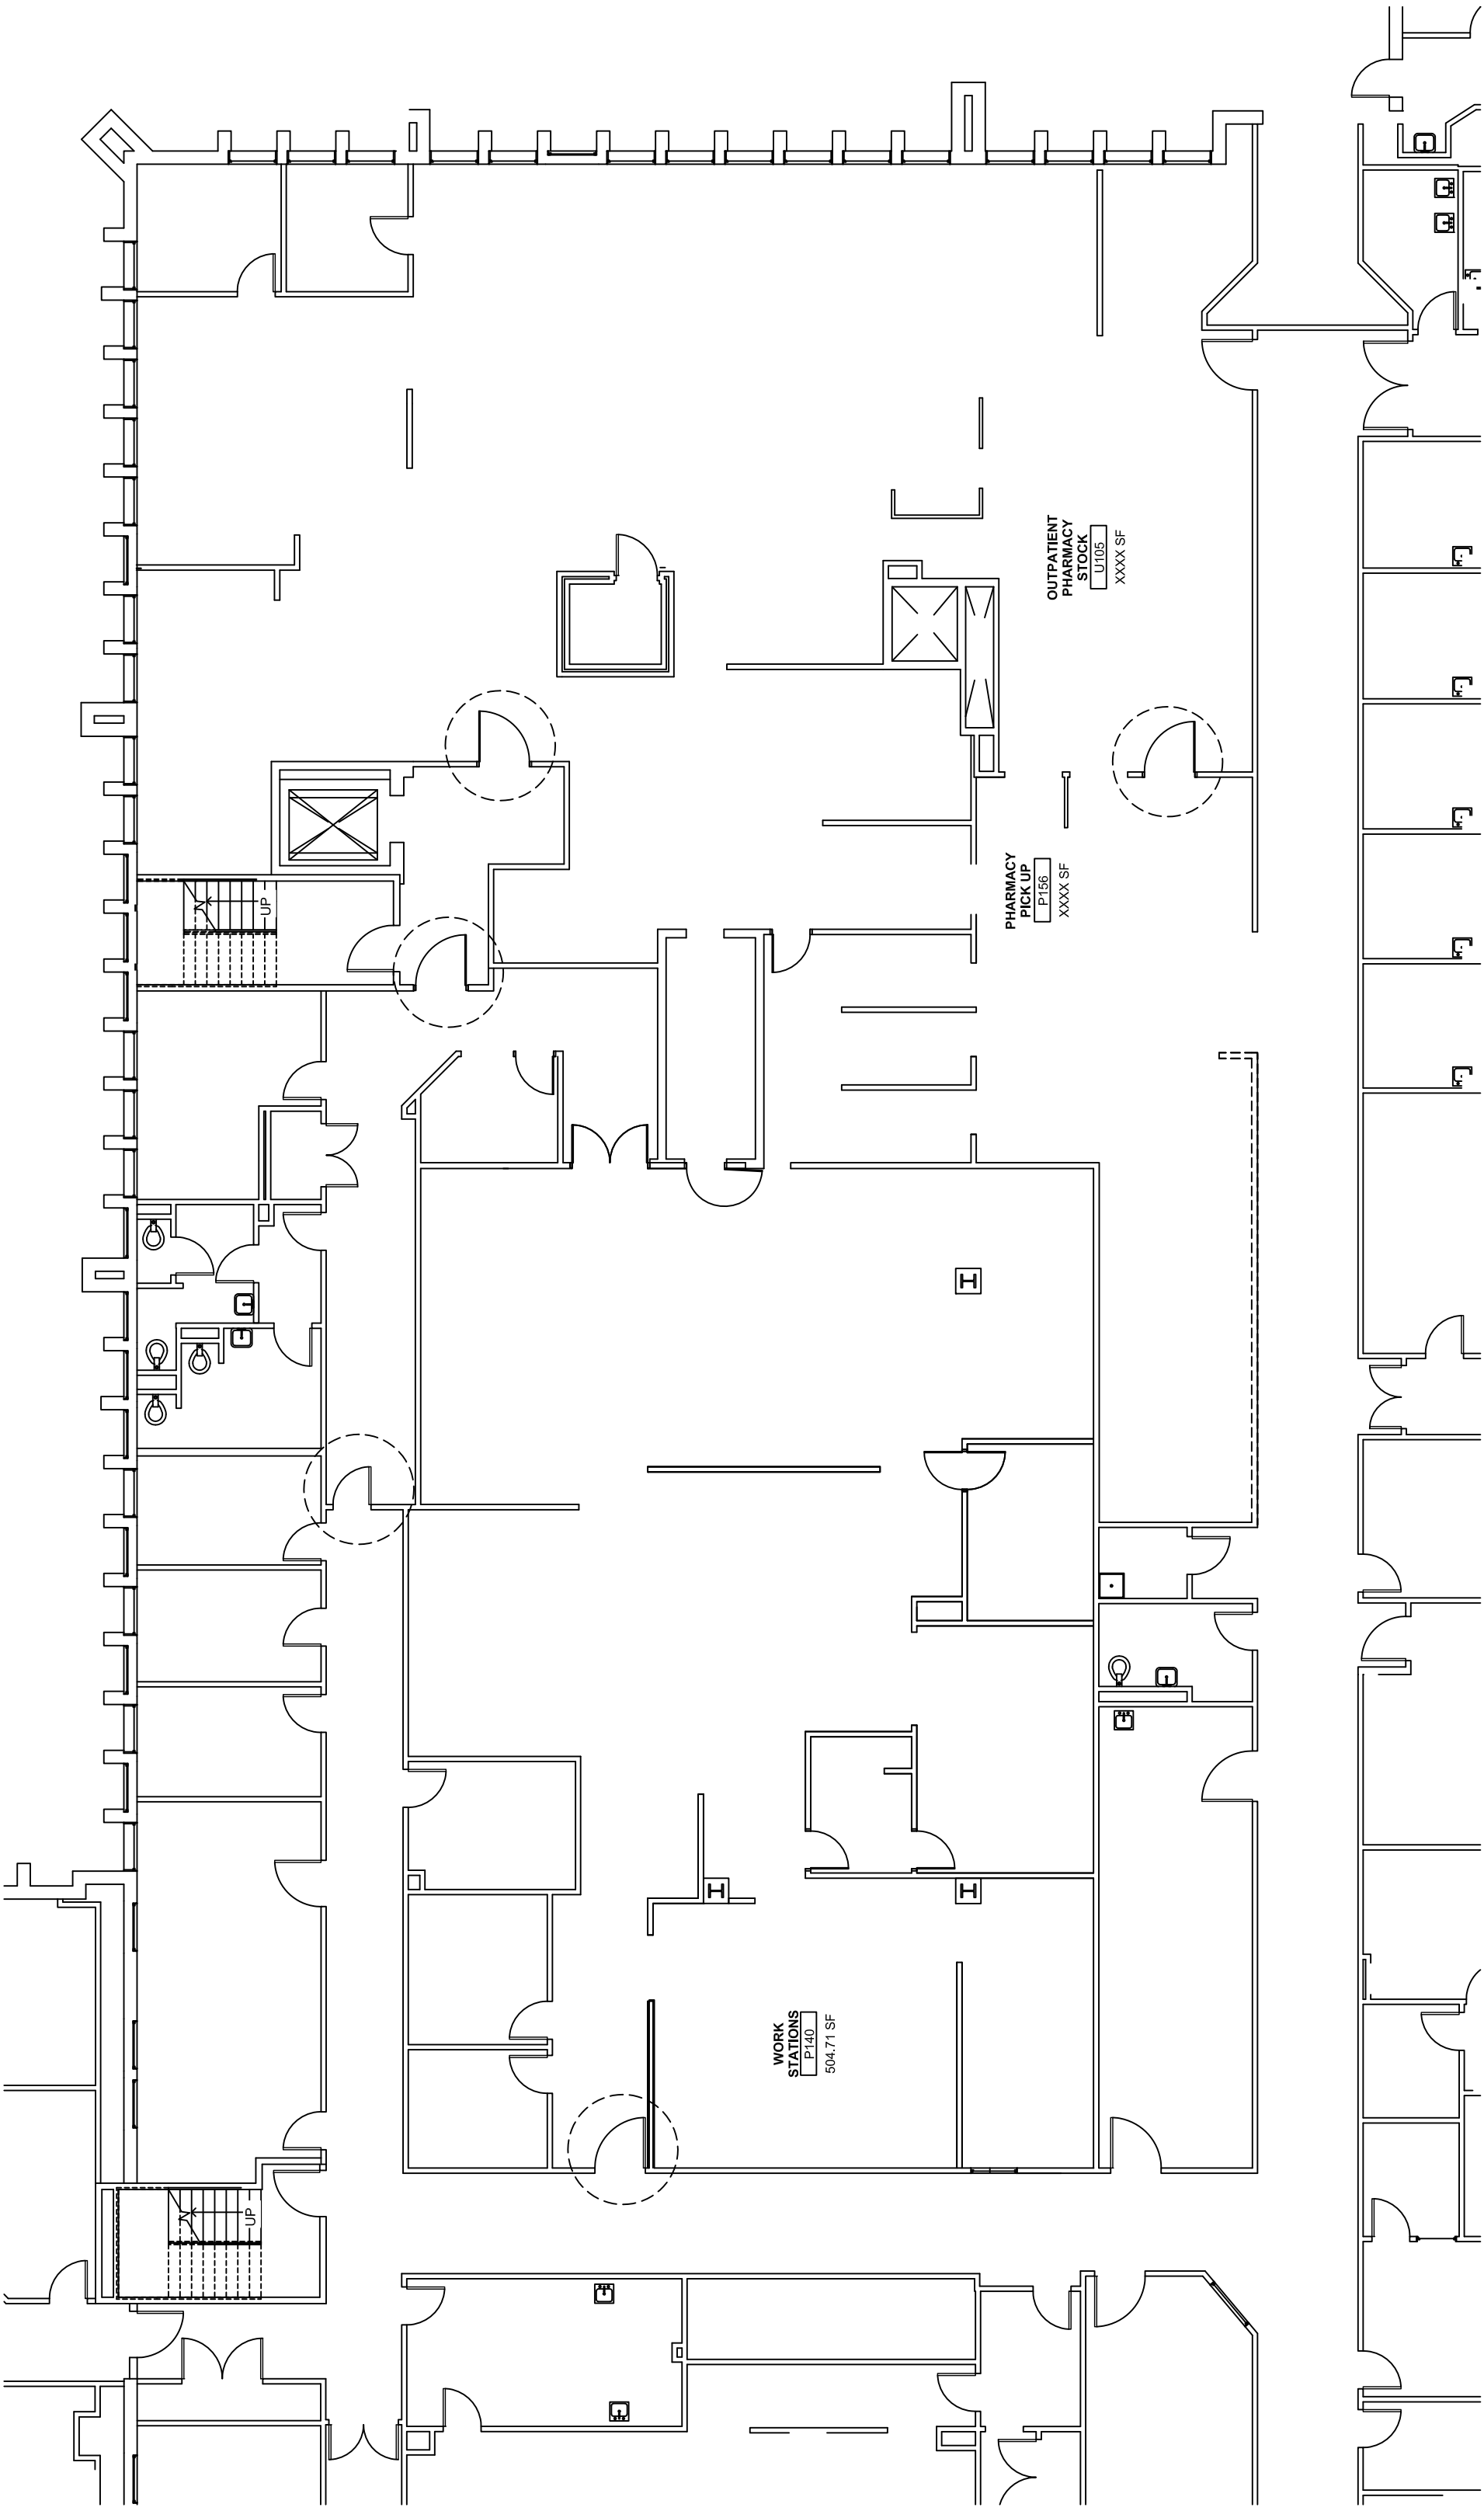


7th Floor

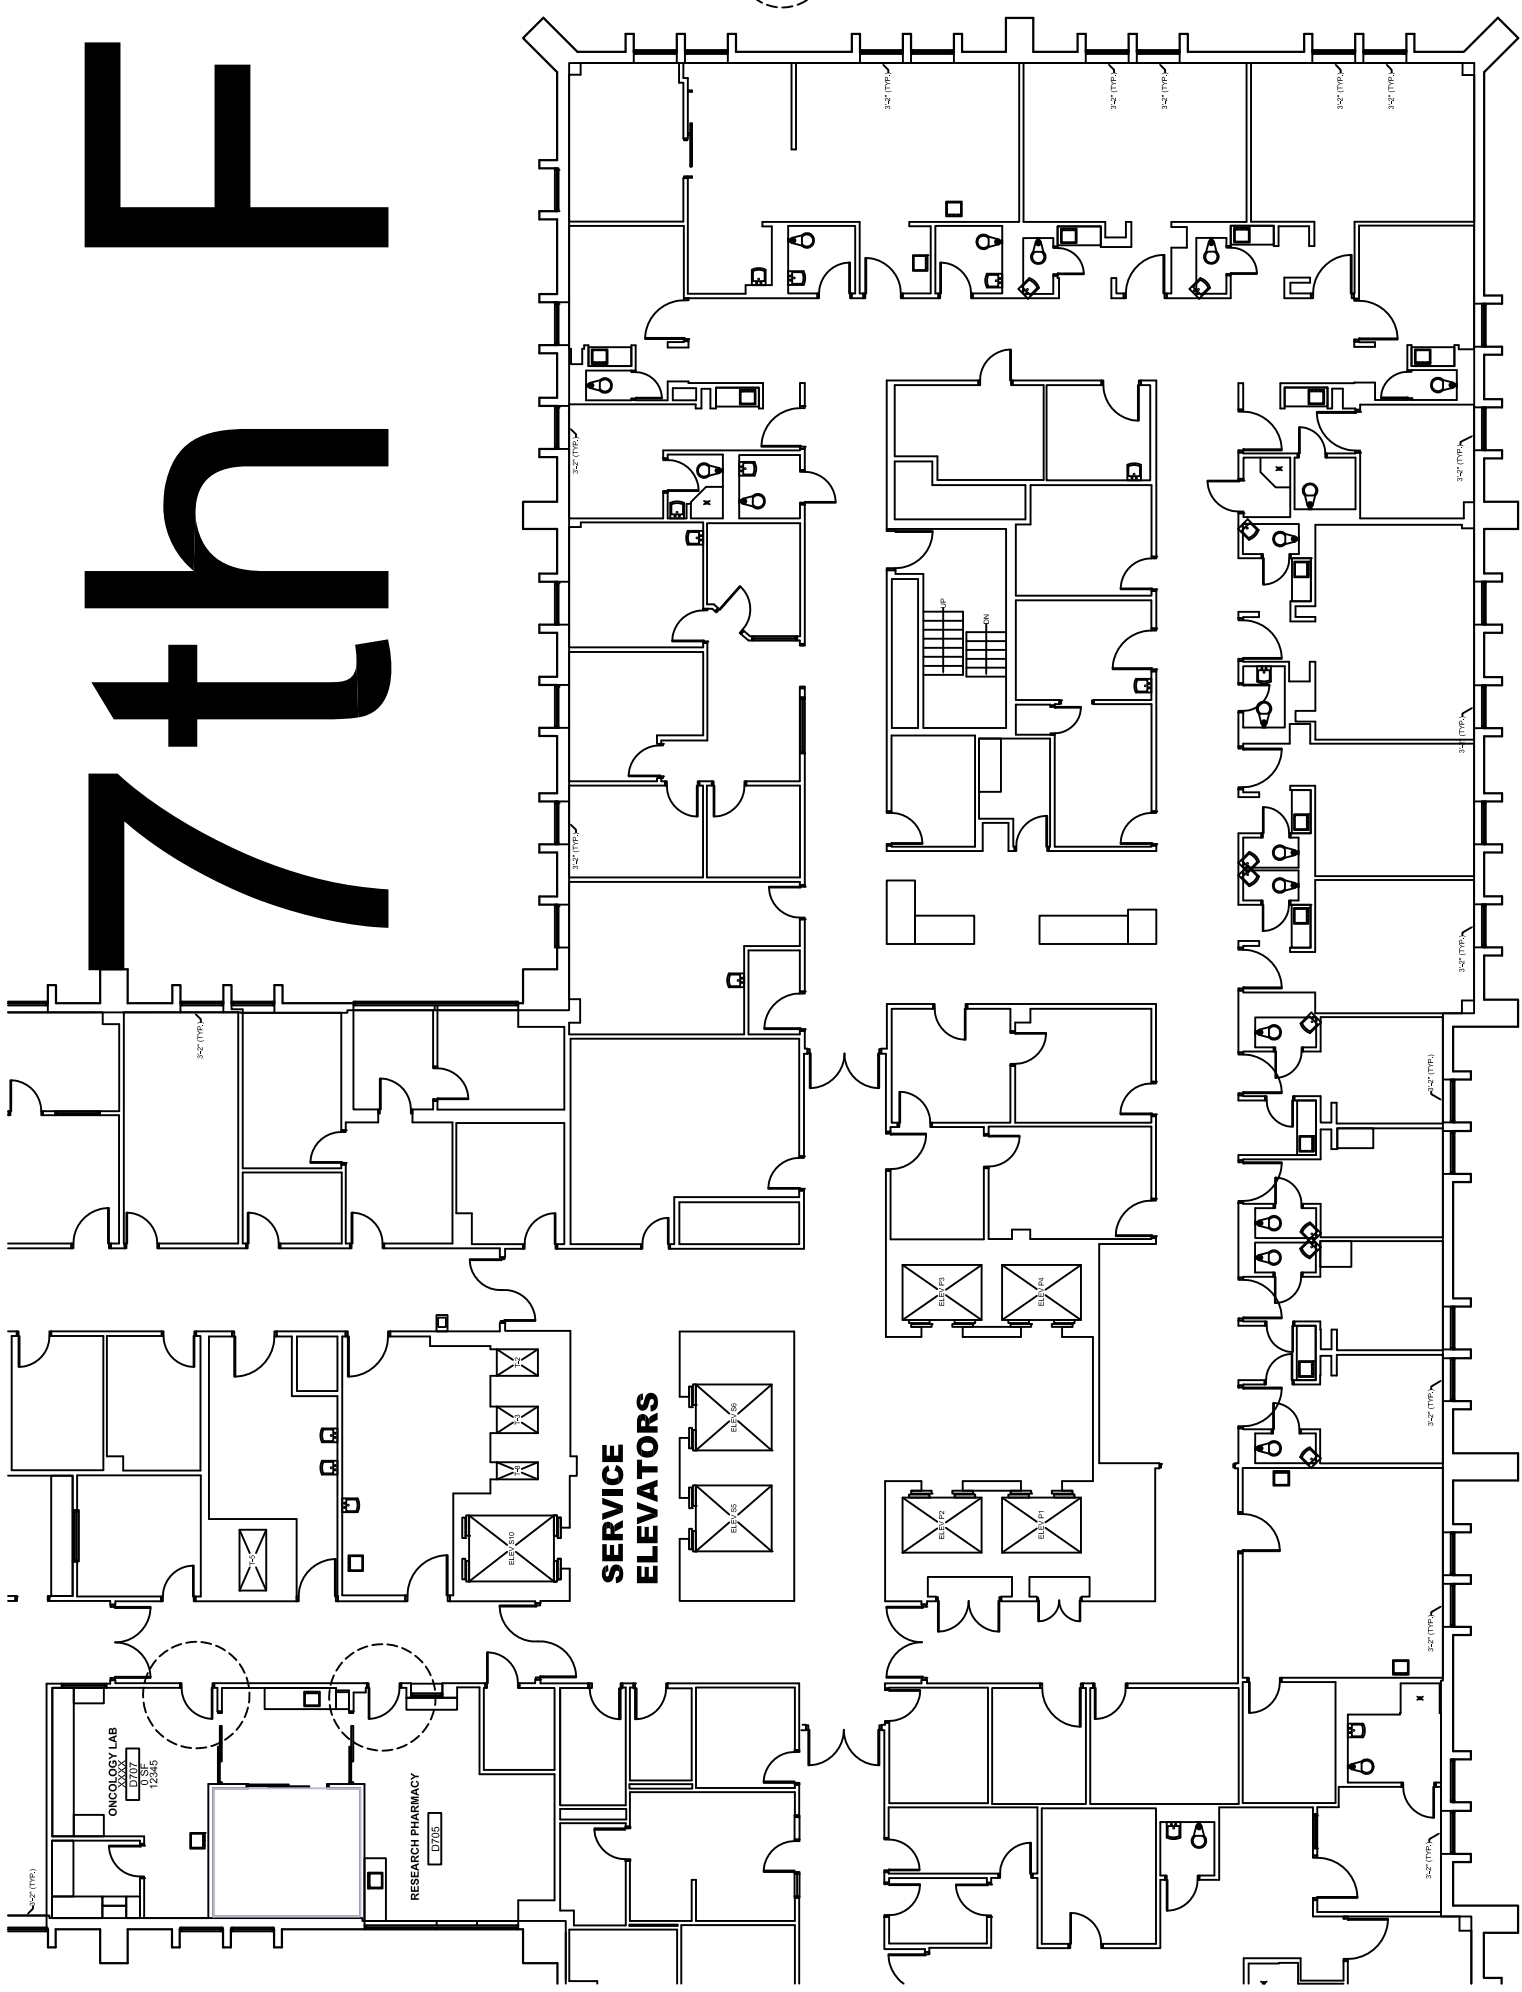


INDICATES DOORS
TO BE UPDATED

Frank Tejeda

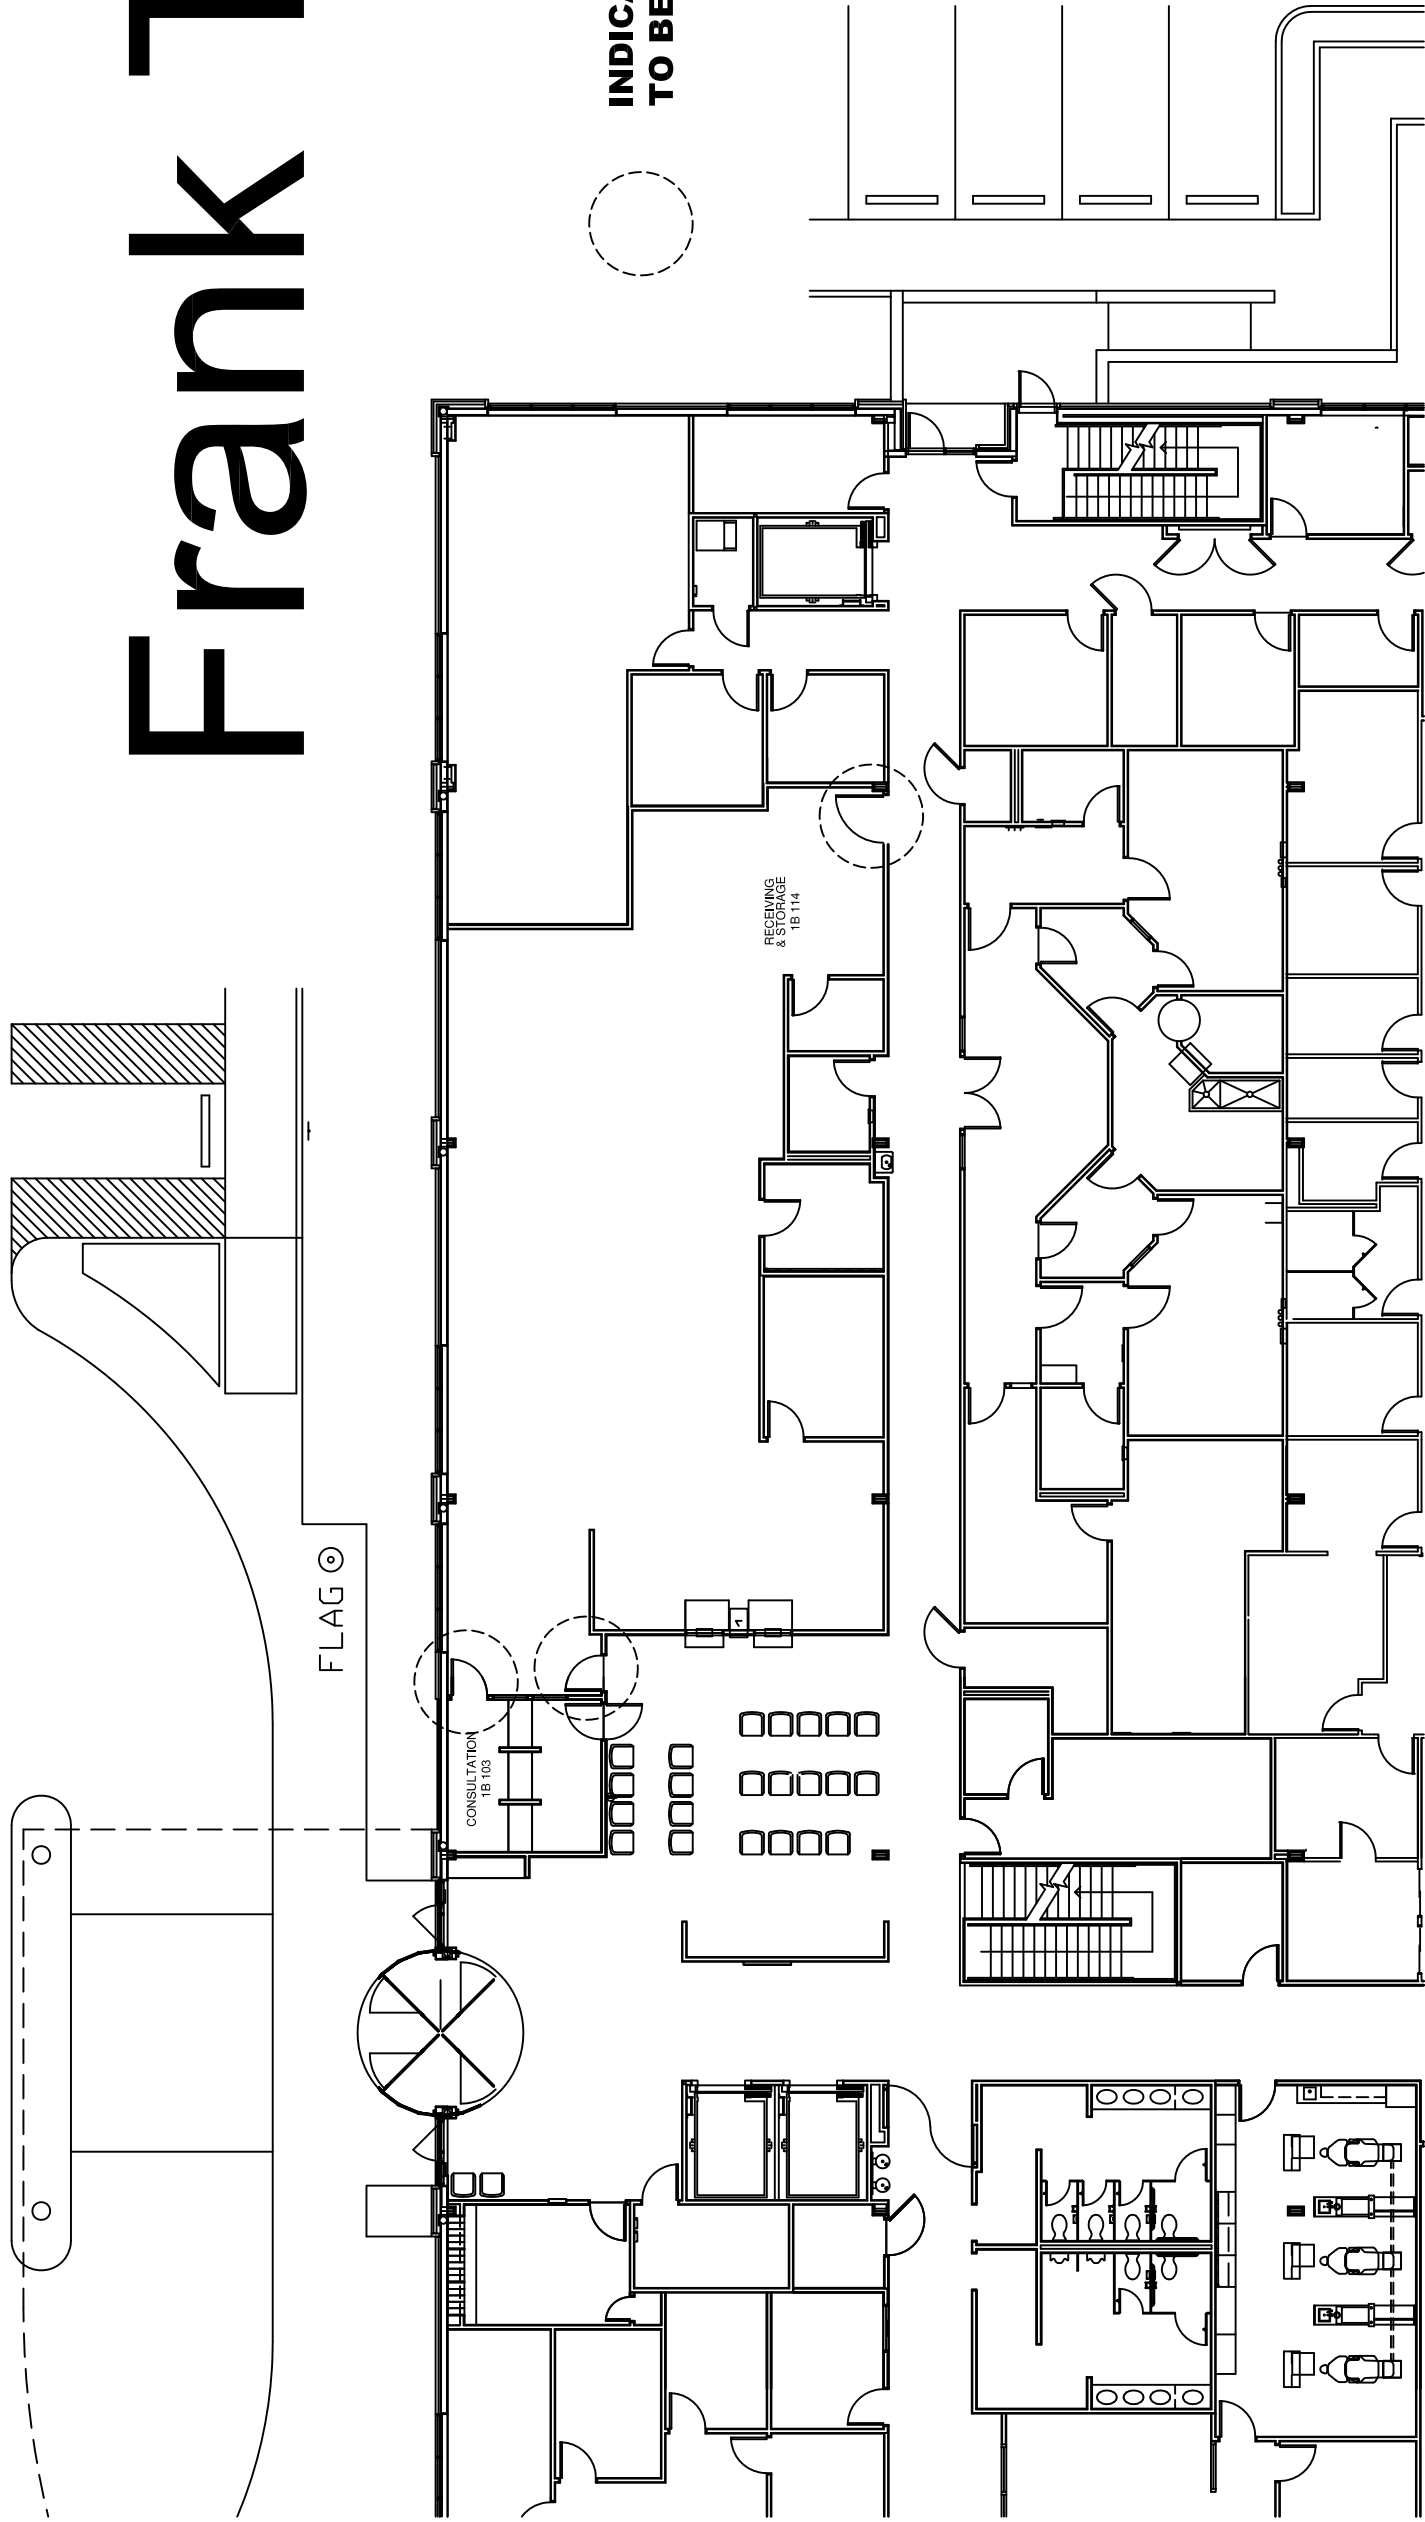

North Central

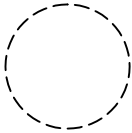

INDICATES DOORS
TO BE UPDATED

