

three inches = one foot  
one and one half inches = one foot  
one inch = one foot  
three quarters inch = one foot  
one half inch = one foot  
three eighths inch = one foot  
one quarter inch = one foot  
one eighth inch = one foot




1 Section A-2 Looking east  
1/8" = 1'-0"

REVISED	02/02/12
Revisions:	Date

CONSULTANTS:

ARCHITECT/ENGINEERS:

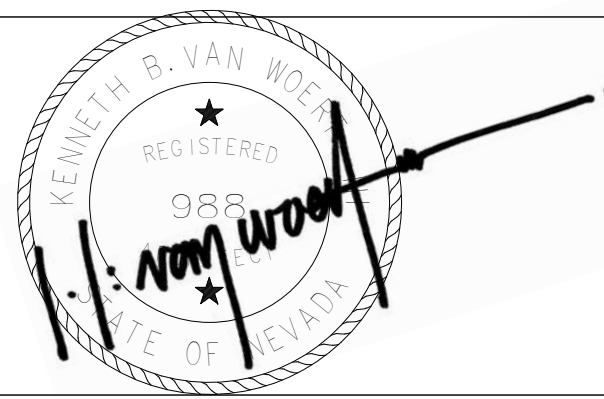

**VanWoert  
Bigotti**  
architects  
1400 s. virginia st suite c  
reno, nevada 89502  
p: 775.328.1010  
f: 775.328.1020  
info@vwbarchitects.com

Drawing Title  
BUILDING SECTIONS

Approved: Project Director

Project Title  
VA SIERRA NEVADA HEALTH CARE  
SYSTEM - CANTEN RELOCATION  
DESIGN - RENO, NEVADA

Location  
975 KIRMAN AVE., RENO, NEVADA 89502

Date  
06 JAN. 2012

Checked  
JMT

Drawn  
JMT

Project Number  
654-11-227

Building Number  
1

Drawing Number  
1-AE3.3

Dwg. 11 of 22

Office of  
Construction  
and Facilities  
Management



FULLY SPRINKLERED