



J:\PROJECT CADD FILES\2009\56-09C VA IDIQ - Canteen Relocation\CADD Files\SS 1.1.dwg, 1/16/2012 3:02:46 PM, ARCH 1

three inches = one foot
 one and one half inches = one foot
 one inch = one foot
 three quarters inch = one foot
 one quarter inch = one foot
 three eighths inch = one foot
 one eighth inch = one foot
 one quarter inch = one foot
 one eighth inch = one foot

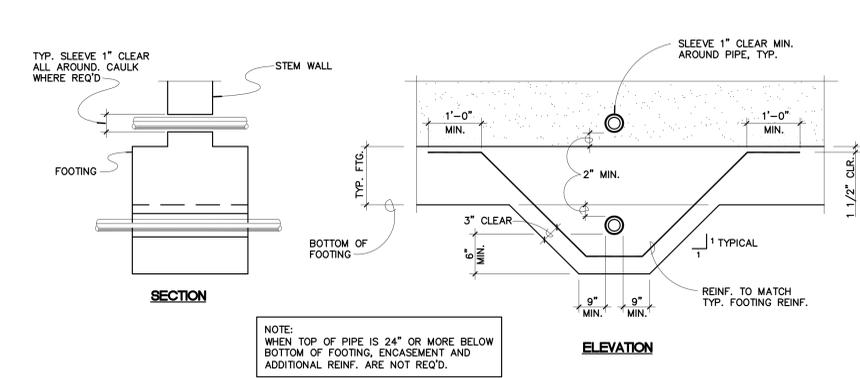


TYPICAL PIPE ENTRANCE
NO SCALE

1
SS 1.1

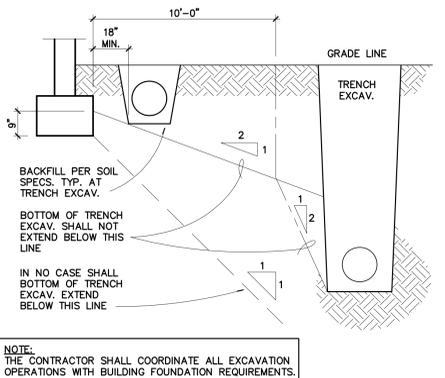


EXCAVATION PARALLEL TO FOOTING
NO SCALE

2
SS 1.1

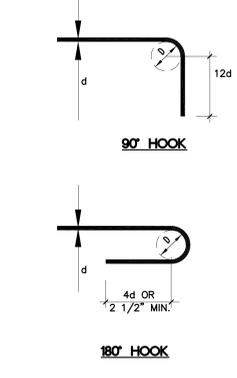


HOOKS AND BENDS FOR PRINCIPAL REINFORCING
NO SCALE

3
SS 1.1

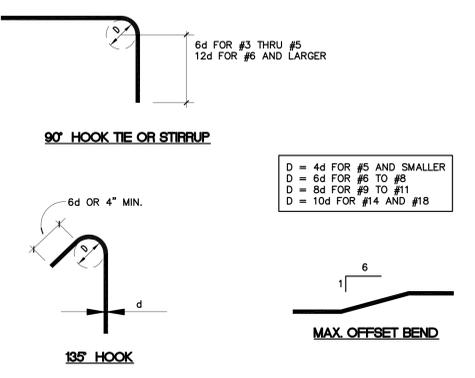


TIE AND STIRRUP HOOKS
NO SCALE

4
SS 1.1

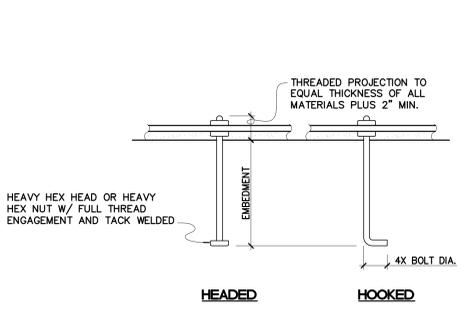


ANCHOR BOLTS IN CONCRETE
NO SCALE

5
SS 1.1

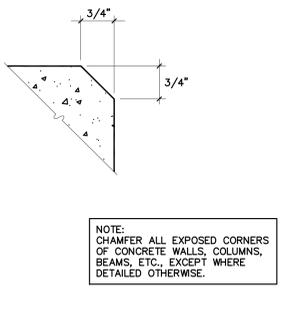


TYPICAL CONCRETE CHAMFER
NO SCALE

6
SS 1.1

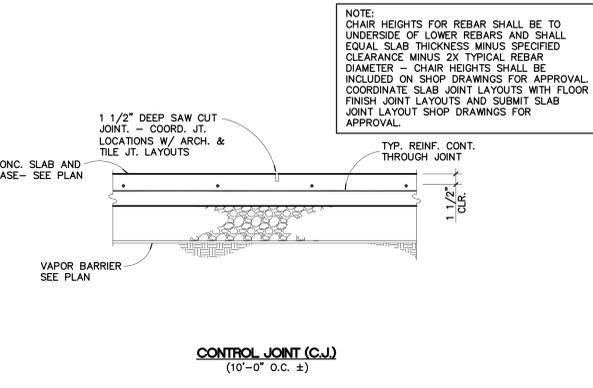


TYPICAL SLAB CONTROL JOINT (C.J.) AND DOWELED JOINT (D.J.)
NO SCALE

7
SS 1.1

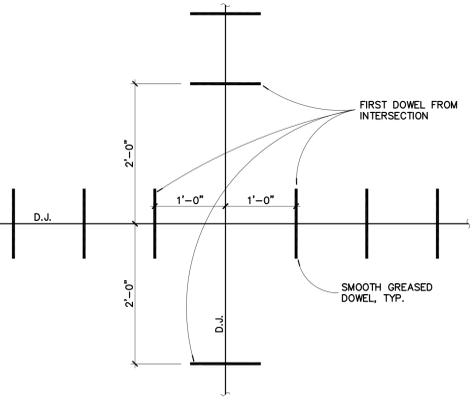


DOWELED JOINT INTERSECTION
NO SCALE

8
SS 1.1

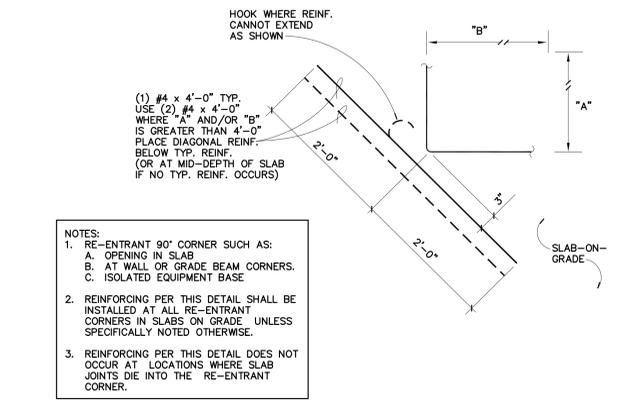


REINFORCING AT RE-ENTRANT CORNERS IN SLAB
1" = 1'-0"

9
SS 1.1

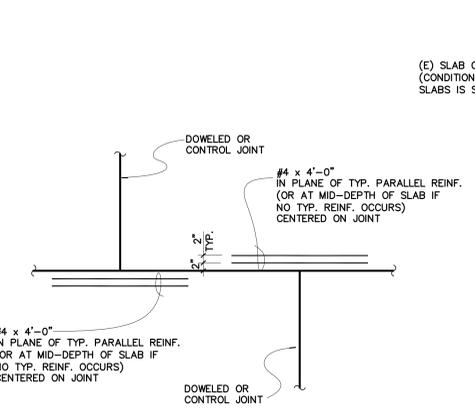


REINFORCING AT OFFSET SLAB JOINTS
NO SCALE

10
SS 1.1

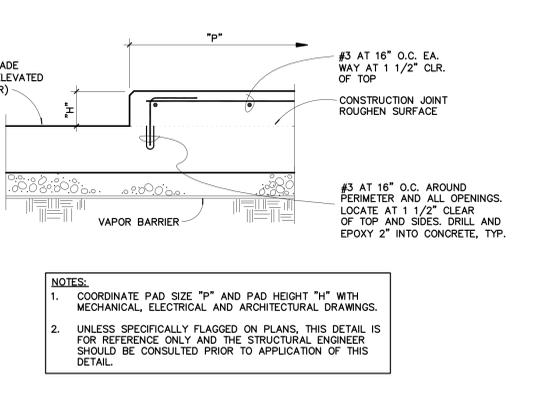

EQUIPMENT PAD
NO SCALE

11
SS 1.1

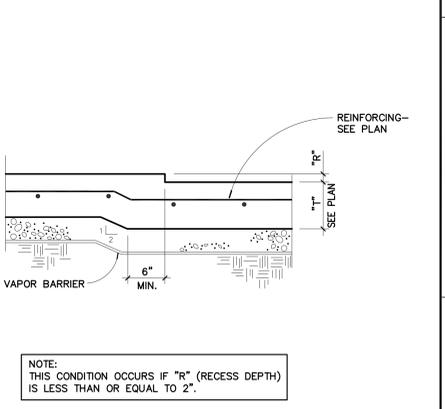


RECESSED SLAB-ON-GRADE
NO SCALE

12
SS 1.1

Revisions	Date

CONSULTANTS:

HE **HYTTINEN ENGINEERING**
 5458 Longley Lane, Suite B
 Reno, Nevada 89511
 Phone (775) 826-3019
 Fax (775) 826-3076

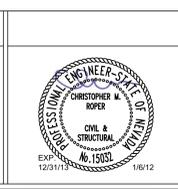

ARCHITECT/ENGINEERS:

VanWoert Bigotti architects
 1400 s. virginia st suite c
 reno, nevada 89502
 p: 775.328.1010
 f: 775.328.1020
 info@vwarchitects.com

Drawing Title	TYPICAL DETAILS
Approved Project Director	

Project Title	VA SIERRA NEVADA HEALTH CARE SYSTEM - CANTEEN RELOCATION DESIGN - , RENO, NEVADA
Project Number	654-11-227
Building Number	1
Location	975 KIRMAN AVE, RENO, NEVADA 89502
Date	06 JAN, 2012
Checked	CR
Drawn	AM

FULLY SPRINKLERED

Office of Construction and Facilities Management
 Department of Veterans Affairs