

GENERAL INTERIOR ELEVATION NOTES

1. REFER TO SHEET 1A101 FOR FLOOR FINISH PLAN.
2. REFER TO SHEET 1AE501 FOR CASEWORK SECTIONS AND DETAILS.
3. REFER TO SHEET 1A601 FOR ROOM FINISH SCHEDULE AND FINISH LEGEND.
4. REFER TO 1AE601 AND 1A102 FOR PAINT INFORMATION.
5. REFER TO 1AE101 FOR FULL EXTENT OF CORNER GUARD LOCATIONS.
6. INSTALL NEW VINYL BASE; REFER TO 1AE601 FOR FINISH SCHEDULE.

KEY NOTES

1. INSTALL NEW SOLID SURFACE , REFER TO 1A501 FOR MORE INFORMATION.
2. INSTALL NEW PLASTIC LAMINATE, REFER TO 1A601 FOR FINISH INFORMATION.
3. INSTALL NEW VINYL BASE (VB-1), REFER TO FINISH SCHEDULE 1A601 FOR DETAILS.
4. PRIME AND PAINT IN THIS AREA. REFER TO FINISH SCHEDULE 1A601 FOR MORE INFORMATION.
5. INSTALL NEW CORNER GUARD, REFER TO 1A601 FOR FINISH INFORMATION.
6. INSTALL NEW CRASHRAIL.
7. INSTALL NEW HANDRAIL.
8. INSTALL NEW WALL PROTECTION, REFER TO 1A501 FOR DETAILS.
9. (NOT USED).
10. INSTALL NEW METAL LAMINATE REVEAL, REFER TO SECTION D5/1AE501 AND 1A601 FOR FINISH INFORMATION.
11. INSTALL ACRYLIC RESIN PANEL, REFER TO 1A601 FOR FINISH INFORMATION.
12. ELECTRICAL RACEWAY FOR CHARGING STATION; REFER TO ELECTRICAL DRAWINGS FOR DETAILS.
13. PENCIL TRAY.
14. FULL HEIGHT TRANSPARENT WALL.
15. PLASTIC LAMINATE BASE CABINET.
16. SOLID SURFACE; VA COR TO LOCATE GROMMETS FOR CONTRACTORS SUPPLY.
17. PROVIDE SLOPE TOP PLASTIC LAMINATE UPPER CABINETS WITH IMPACT RESISTANT RESIN PANEL DOORS, FRAMED. PANELS/RESIN PATTERNS TO BE APPROVED BY THE VA. PROVIDE LOOKS ON ALL STORAGE, AND UNDER CABINET LIGHTING.
18. 18" DEEP PLASTIC LAMINATE WORK SURFACE W/ CASEWORK BELOW.
19. INSTALL GWB SOFFIT.
20. EQUIPMENT SUPPLIED BY VA.

BID ALTERNATE

17. PROVIDE SLOPE TOP PLASTIC LAMINATE UPPER CABINETS WITH IMPACT RESISTANT RESIN PANEL DOORS, FRAMED. PANELS/RESIN PATTERNS TO BE APPROVED BY THE VA. PROVIDE LOOKS ON ALL STORAGE, AND UNDER CABINET LIGHTING.
18. 18" DEEP PLASTIC LAMINATE WORK SURFACE W/ CASEWORK BELOW.
19. INSTALL GWB SOFFIT.
20. EQUIPMENT SUPPLIED BY VA.


LEGEND

- DETAIL INDICATOR
- DIMENSION LINE
- ELEVATION INDICATOR, EXTERIOR
- BUILDING SECTION INDICATOR
- KEYNOTE
- CORNER GUARD; REFER TO F3/1A501 FOR DETAILS.

KEYPLAN - NOT TO SCALE


FULLY SPRINKLERED BUILDING
FINAL CONSTRUCTION DOCUMENTS

ARCHITECT/ENGINEERS:

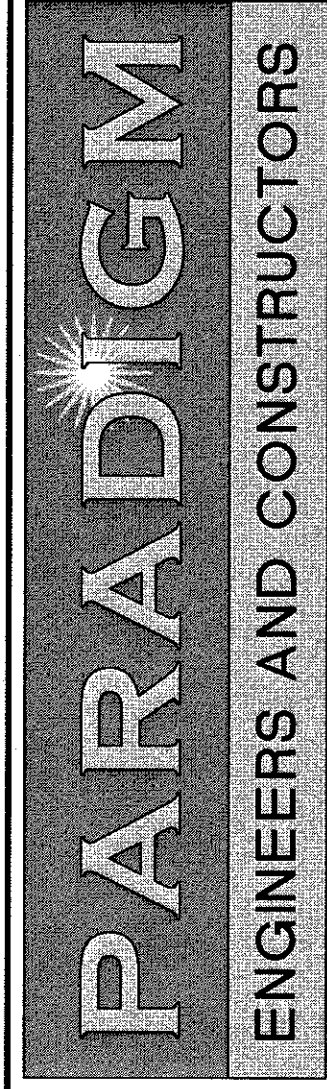


Drawing Title:
ENLARGED PLAN AND ELEVATIONS
NURSE SUB STATION

Approved Project Director

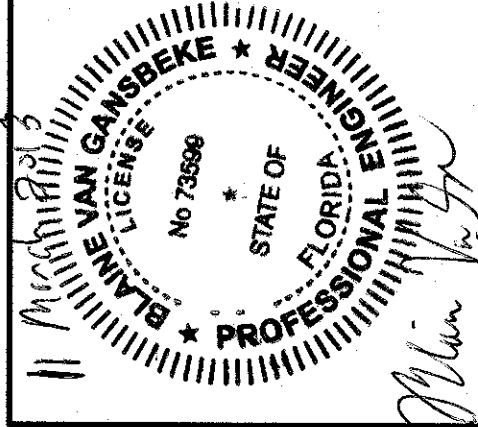


Project Title: A/E DESIGN RENOVATE 6B	Project Number: 594-12-605	Office of Construction and Facilities Management
	Building Number: 1	
Location: WEST PALM BEACH VAMC 200 NORTH MILITARY TRAIL, PALM BEACH GARDENS, FL 33409	Drawing Number: 1AE203	
Date: 08-11-2018	Checked: BVG	Drawn: JDM

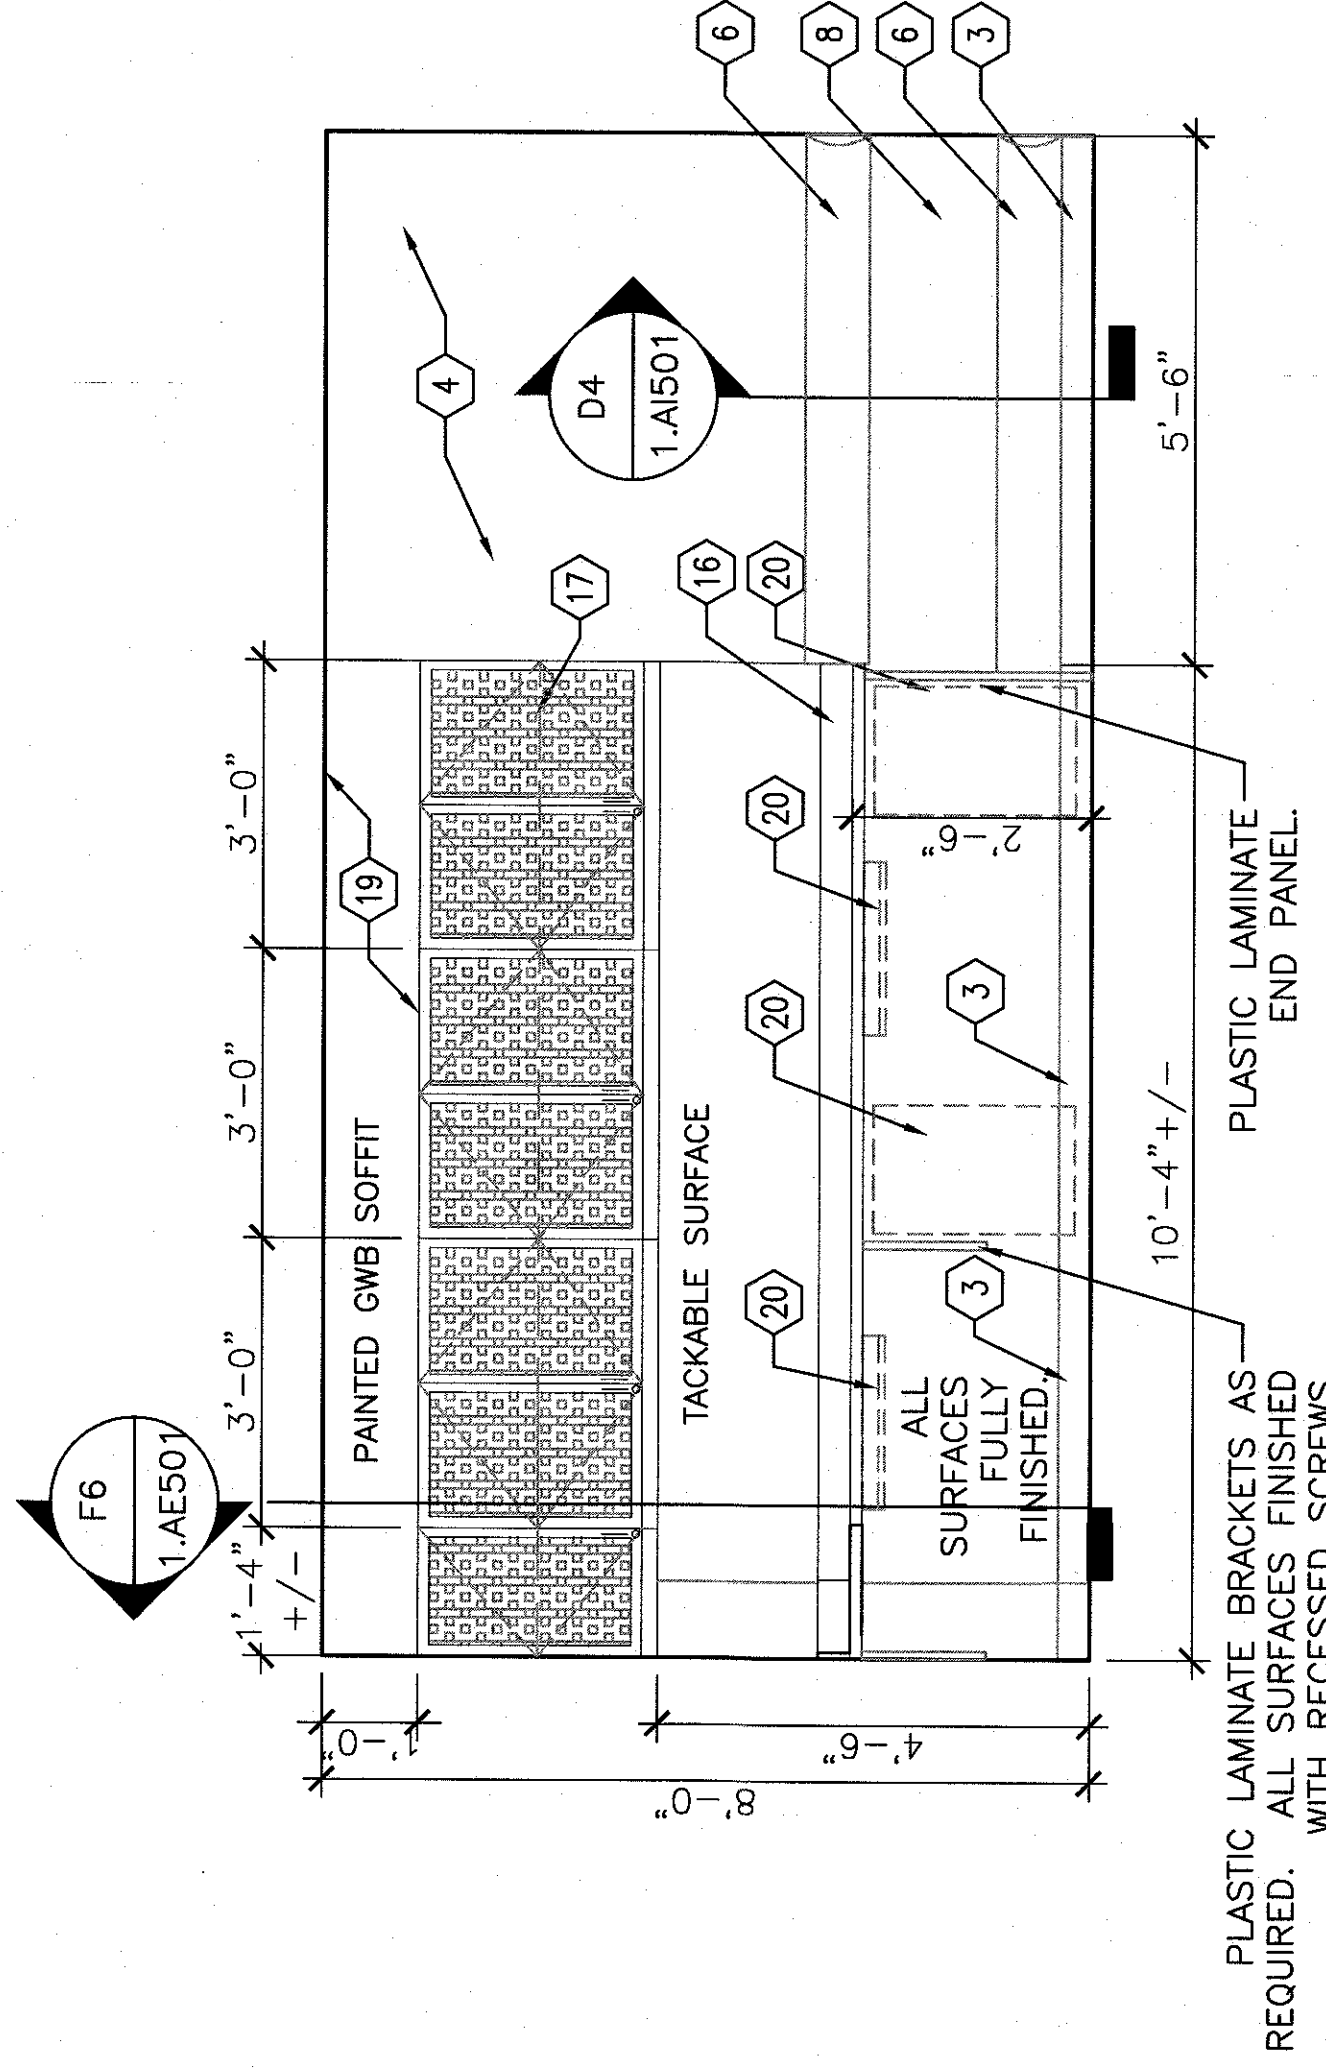


B4 SUB NURSE STATION
1/2" = 1'-0"


B1 SUB NURSE STATION
1/2" = 1'-0"

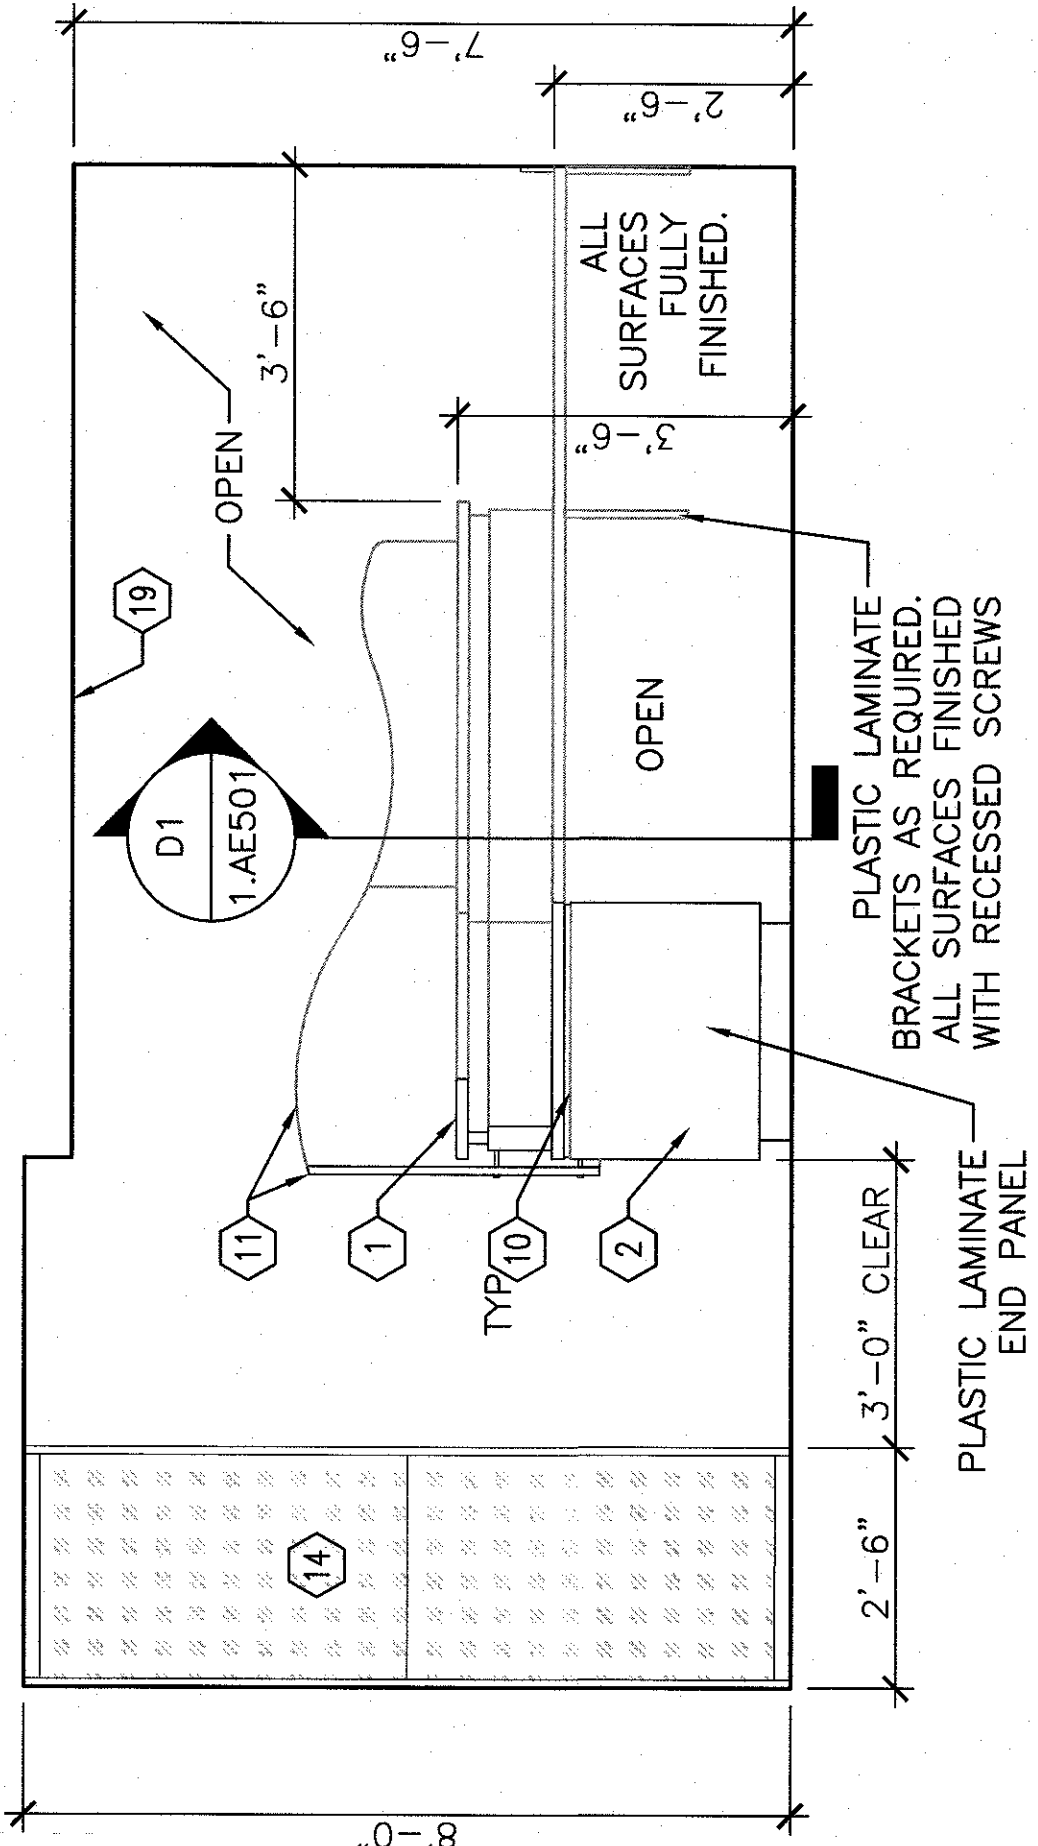


C1 NURSE SUB STATION
1/2" = 1'-0"

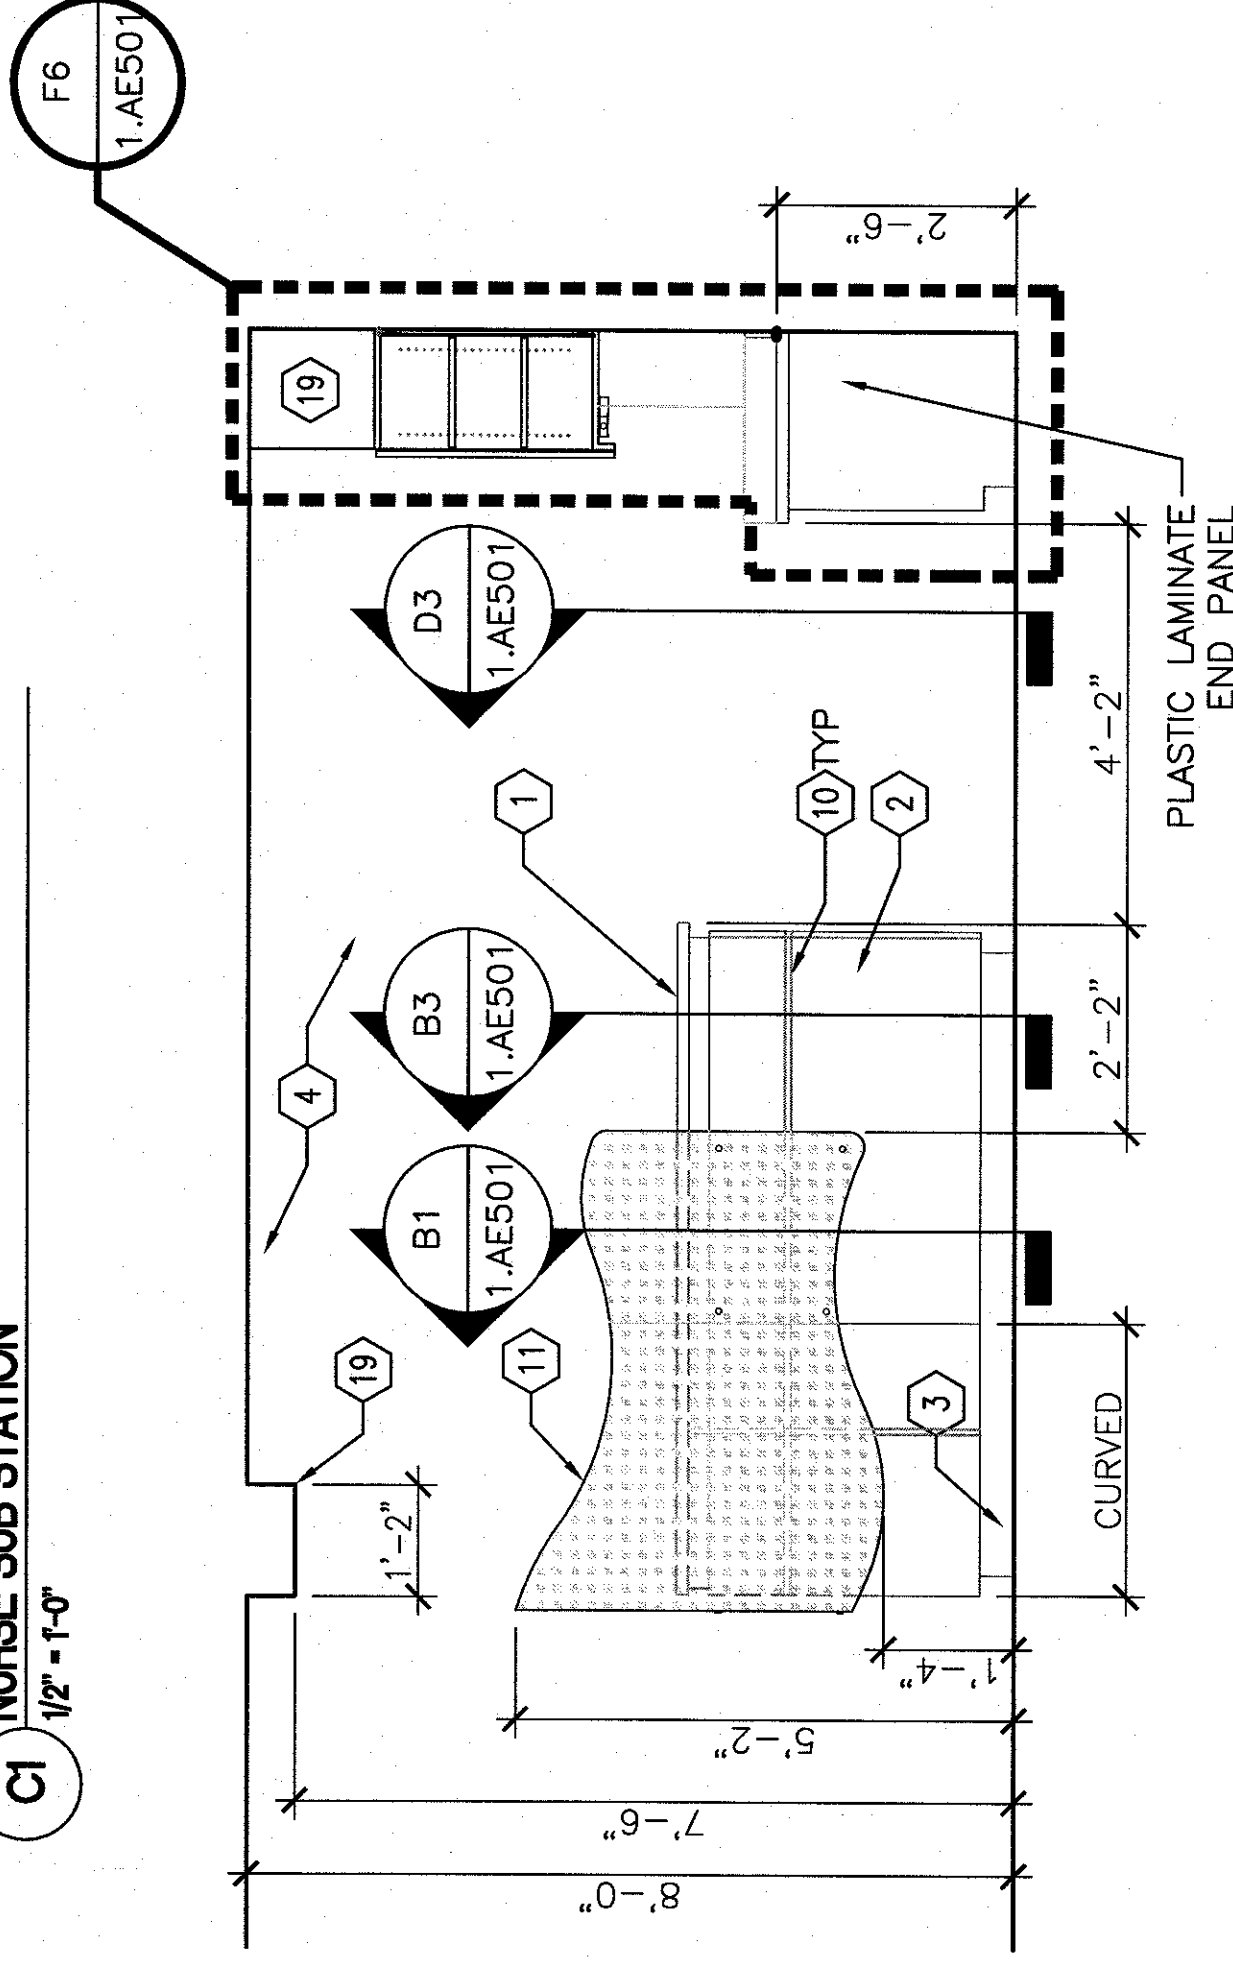

E1 NURSE SUB STATION
1/2" = 1'-0"

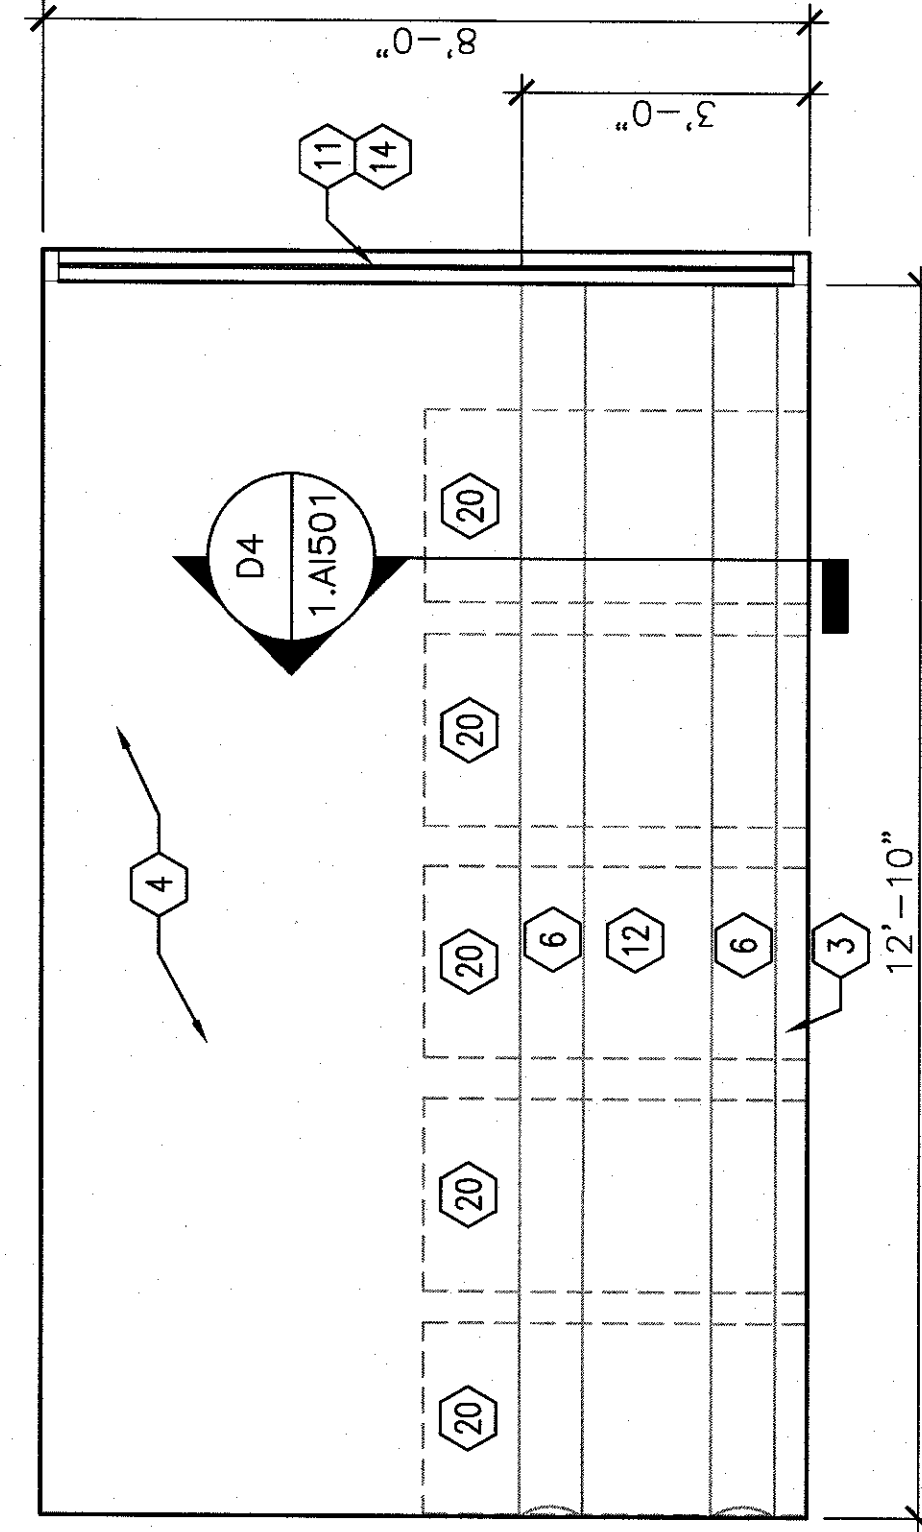

F1 NURSE SUB STATION
1/2" = 1'-0"

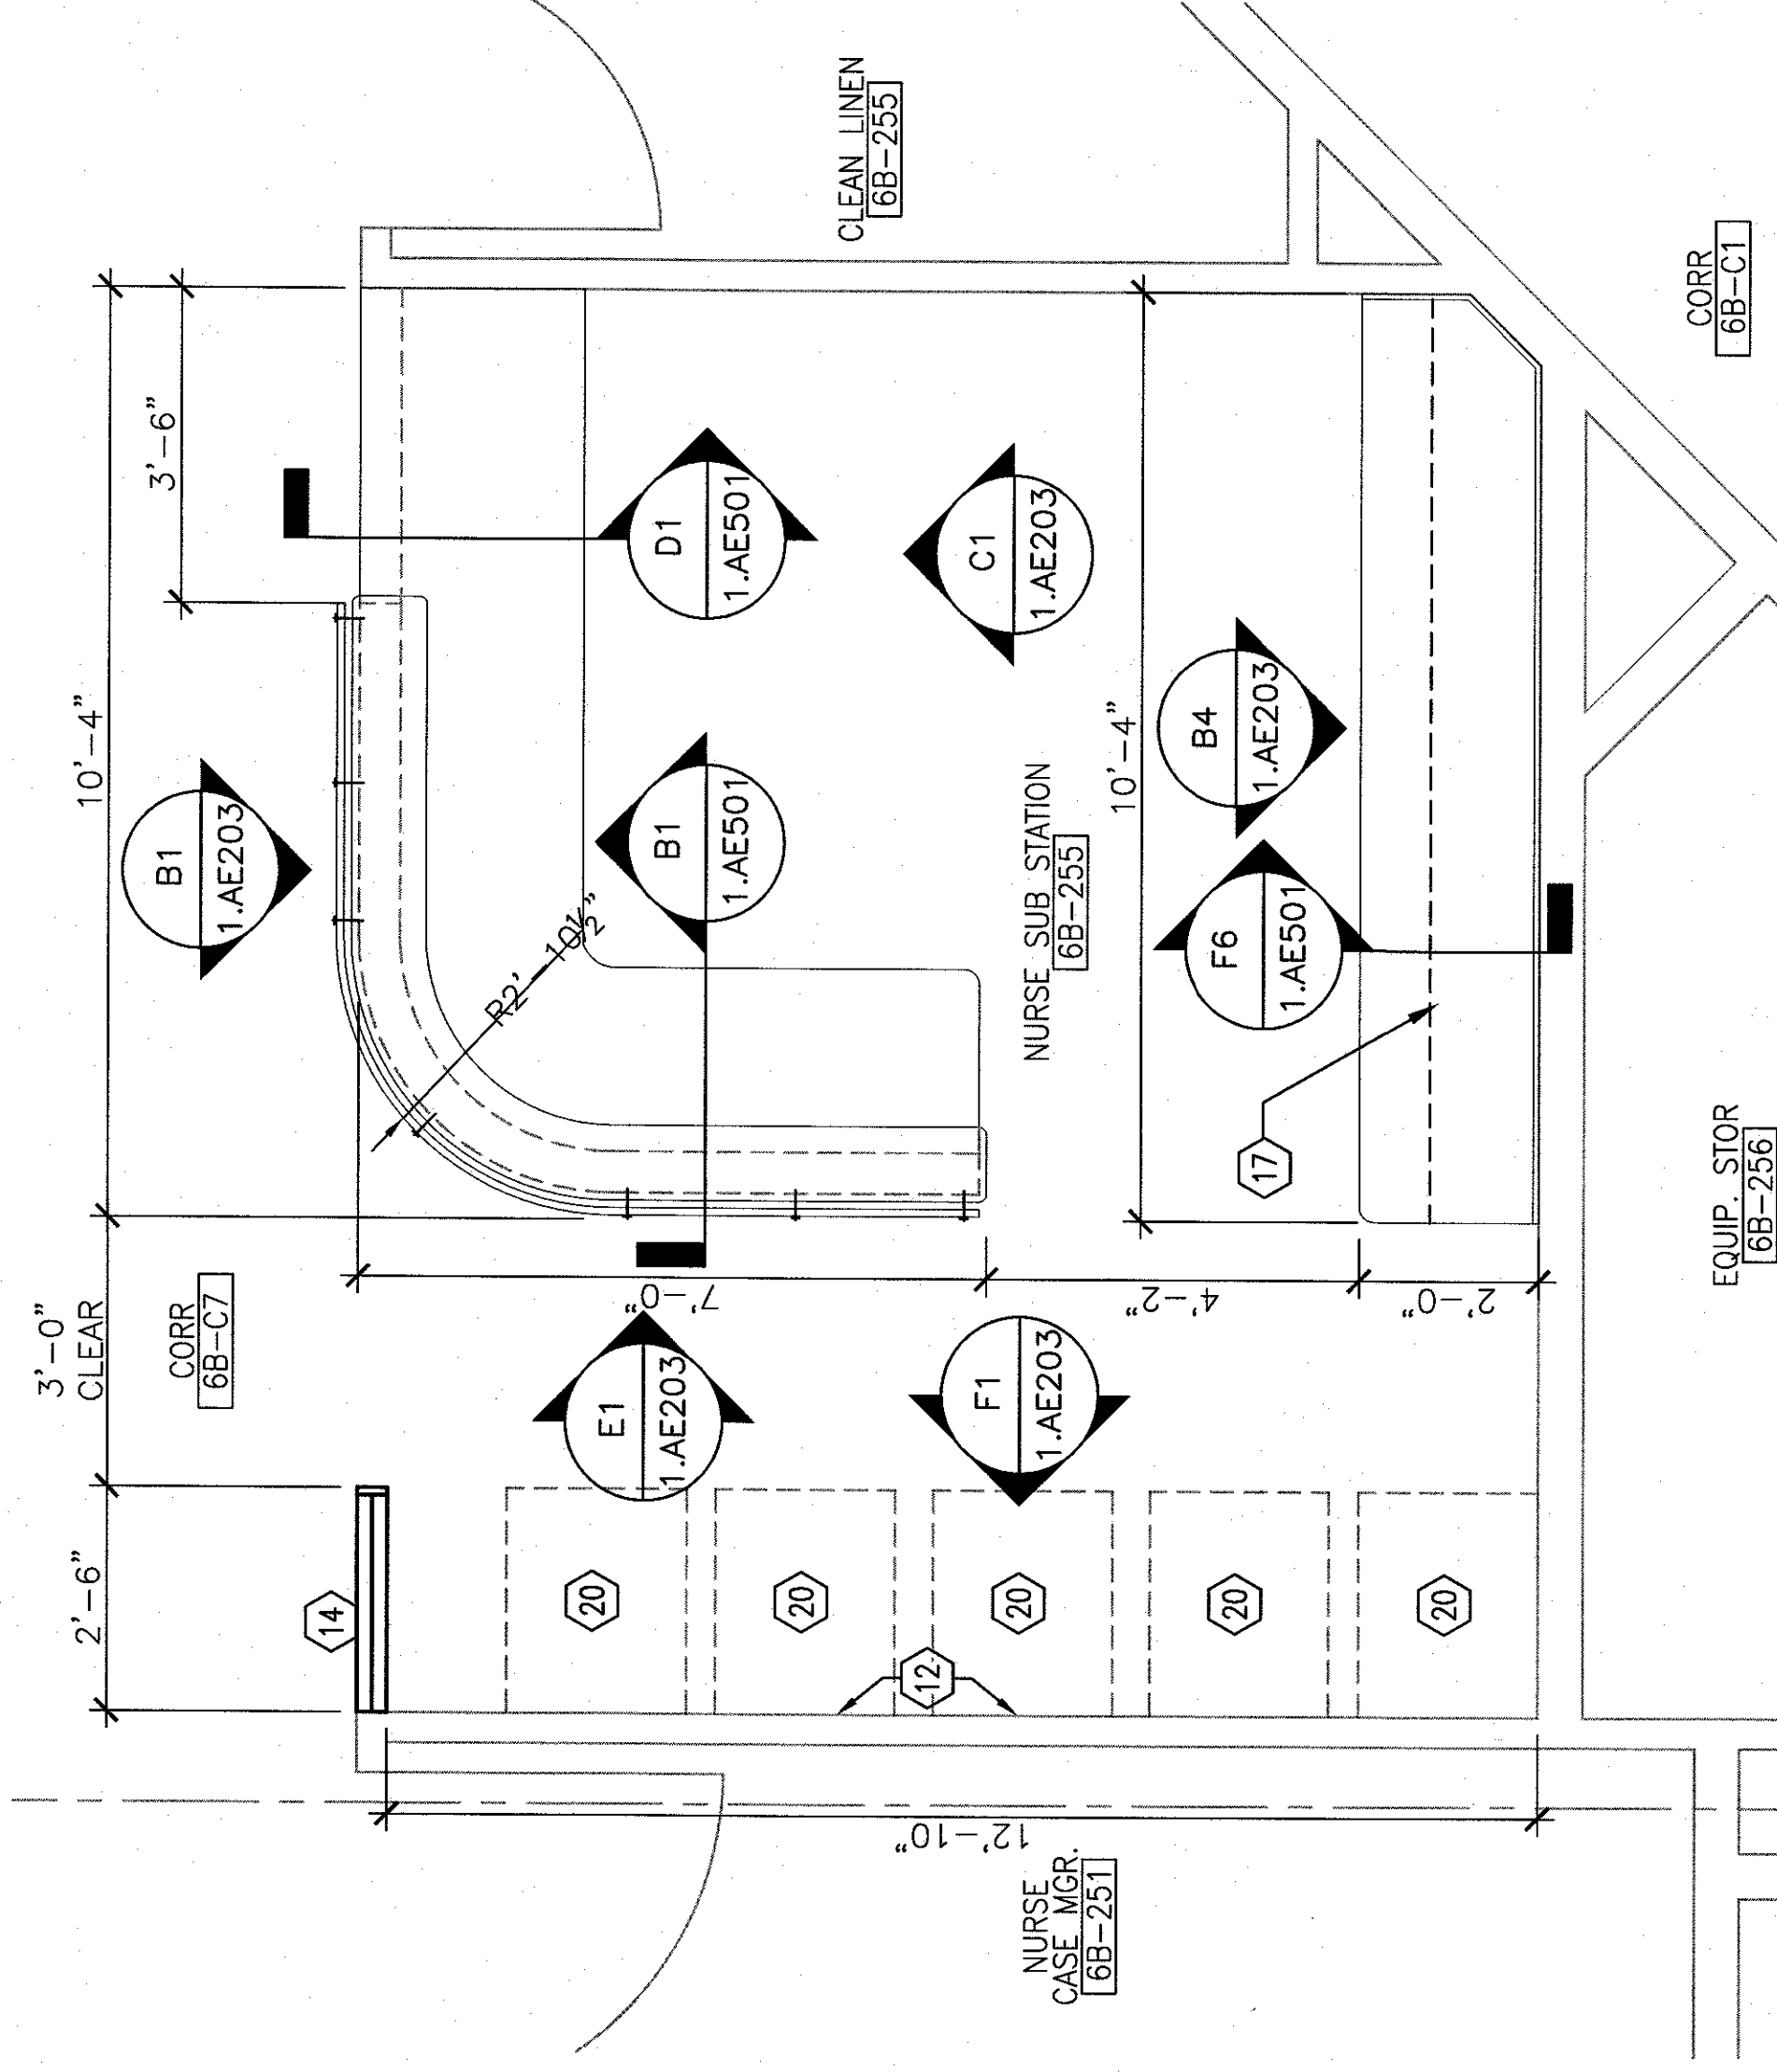

F5 NURSE SUB STATION
1/2" = 1'-0"