




- NOTES:
1. CONTRACTOR SHALL VERIFY ALL AREAS TO BE PATCHED WITH ENGINEER PRIOR TO WORK COMMENCING.
 2. PATCHING LOCATIONS ARE APPROXIMATE.
 3. REINFORCING IS NOT REQUIRED FOR PARKING LOT PATCHES.
 4. MATCH EXISTING JOINTS.

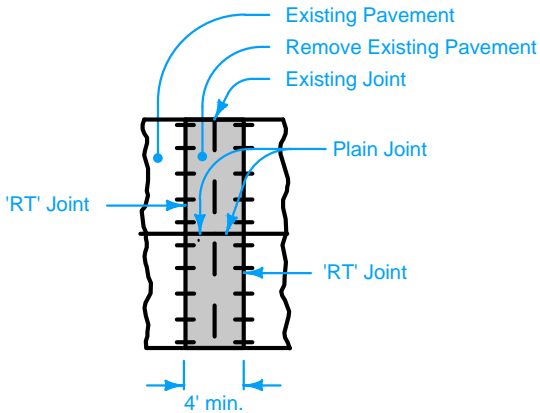


1 FULL ROADWAY WIDTH PATCH

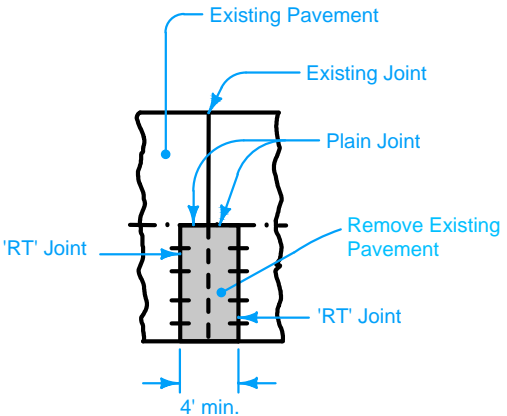

2 ONE LANE WIDTH PATCH

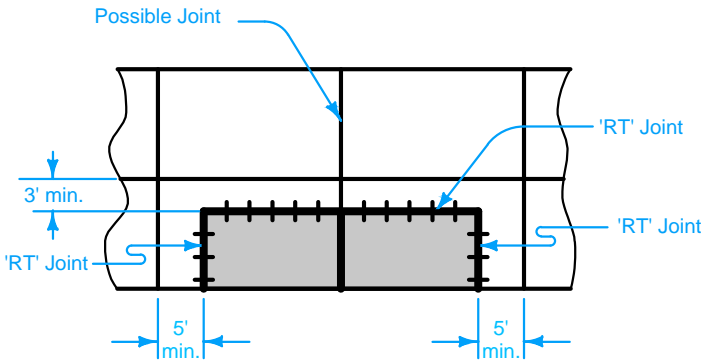

3 PARTIAL LANE WIDTH PATCH

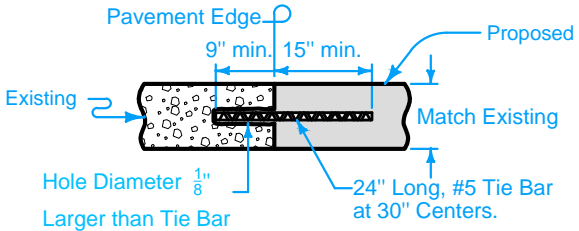


4 'RT' JOINT

Omaha
VA Medical Center




REPAIR HOSPITAL MAIN ROAD
AND ER PARKING LOT
636-17-204 VA HOSPITAL, OMAHA, NE

DWN BY ZMH	DRAWING NUMBER 1	DATE NOVEMBER 9, 2016
SCALE NOT TO SCALE	SHEET 1 OF 2	

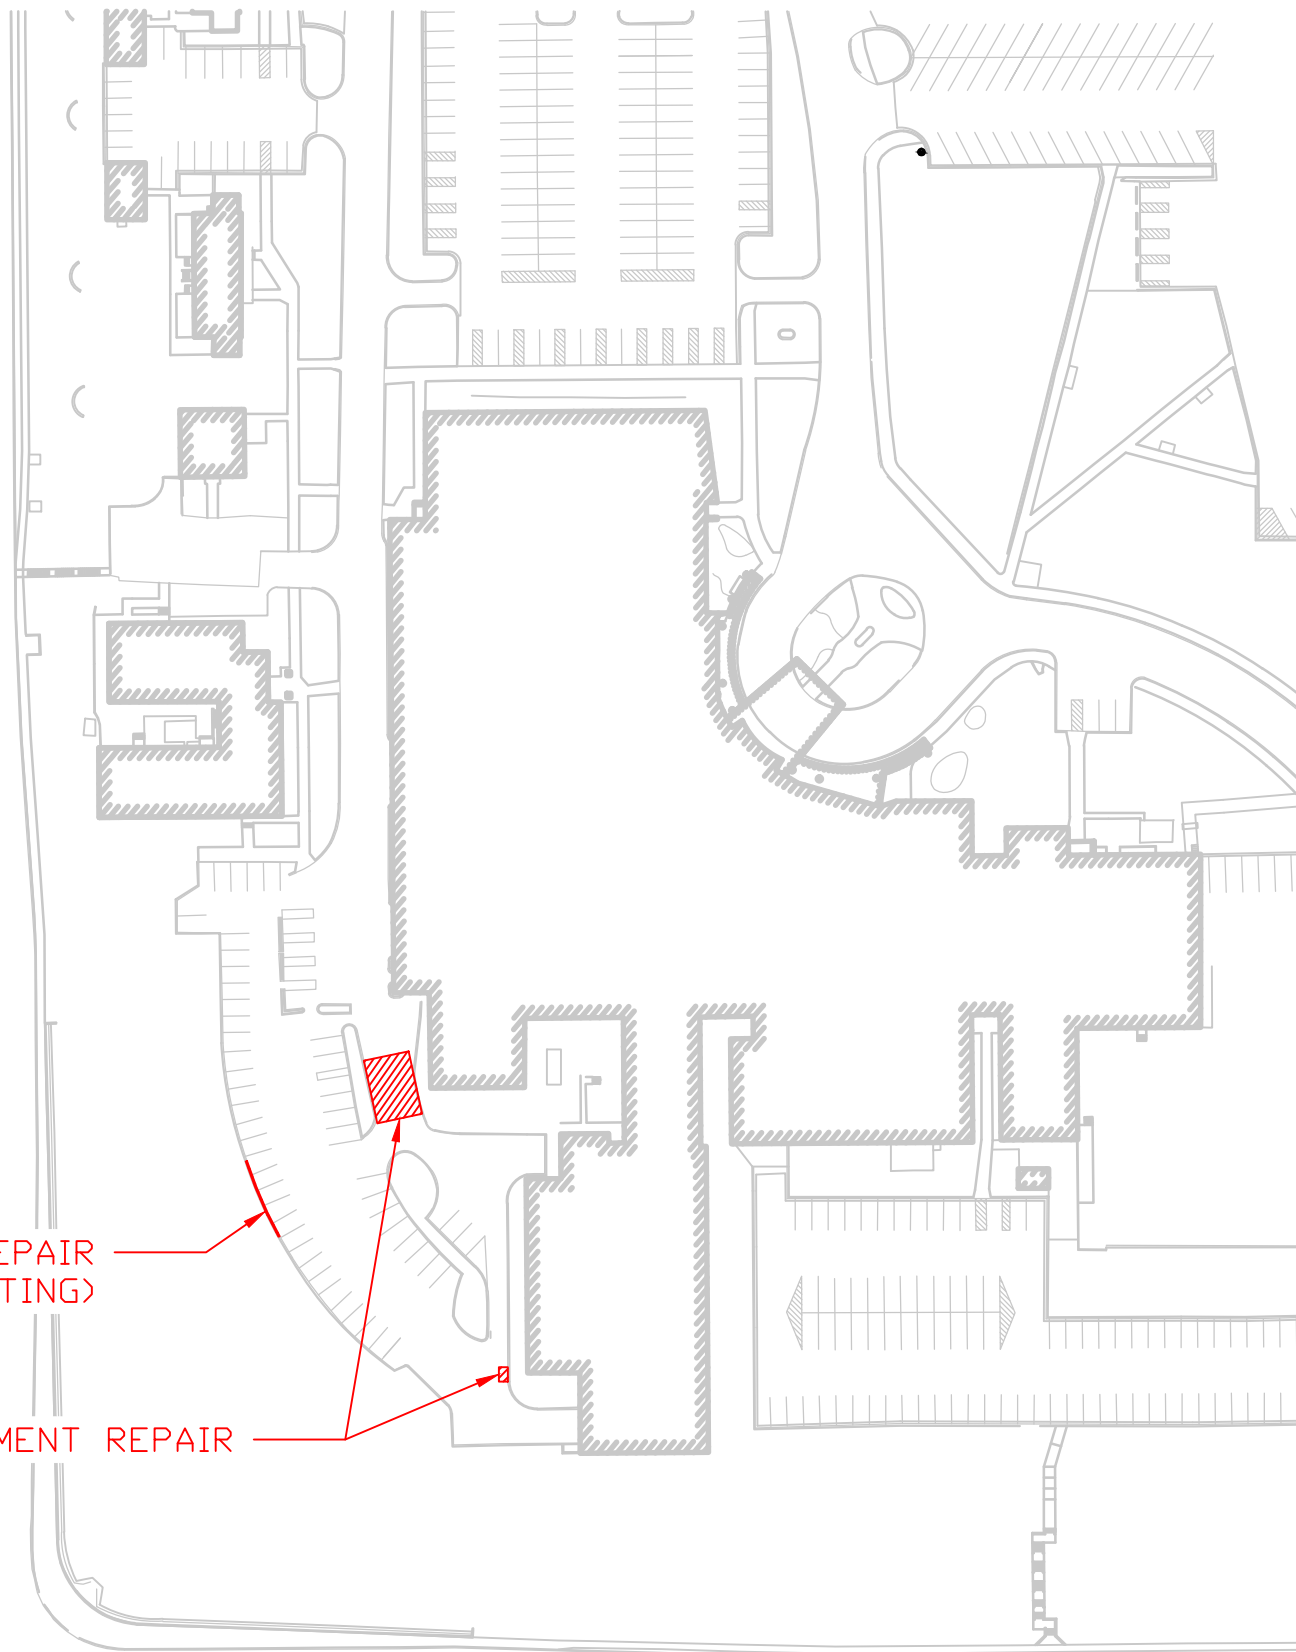

- NOTES:
1. CONTRACTOR SHALL VERIFY ALL AREAS TO BE PATCHED WITH ENGINEER PRIOR TO WORK COMMENCING.
 2. PATCHING AND REPAIR LOCATIONS ARE APPROXIMATE.
 3. MATCH EXISTING JOINTS.

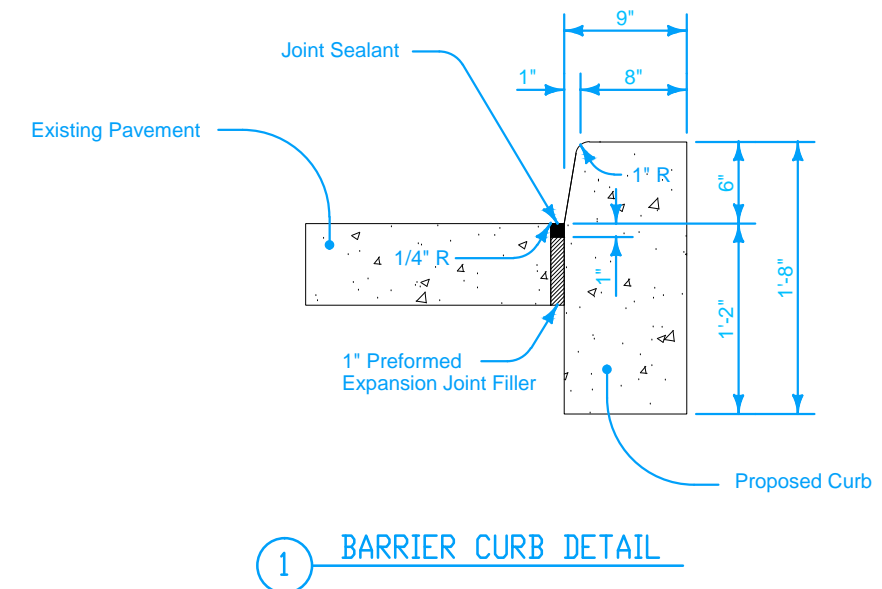

Omaha
VA Medical Center



REPAIR HOSPITAL MAIN ROAD
AND ER PARKING LOT
636-17-204 VA HOSPITAL, OMAHA, NE

DWN BY ZMH	DRAWING NUMBER 1	DATE NOVEMBER 9, 2016
SCALE NOT TO SCALE	SHEET 2 OF 2	