



three inches = one foot
 one and one half inches = one foot
 one inch = one foot
 three quarters inch = one foot
 one half inch = one foot
 three quarters inch = one foot
 one half inch = one foot
 three eighths inch = one foot
 one quarter inch = one foot
 one eighth inch = one foot
 one eighth inch = one foot

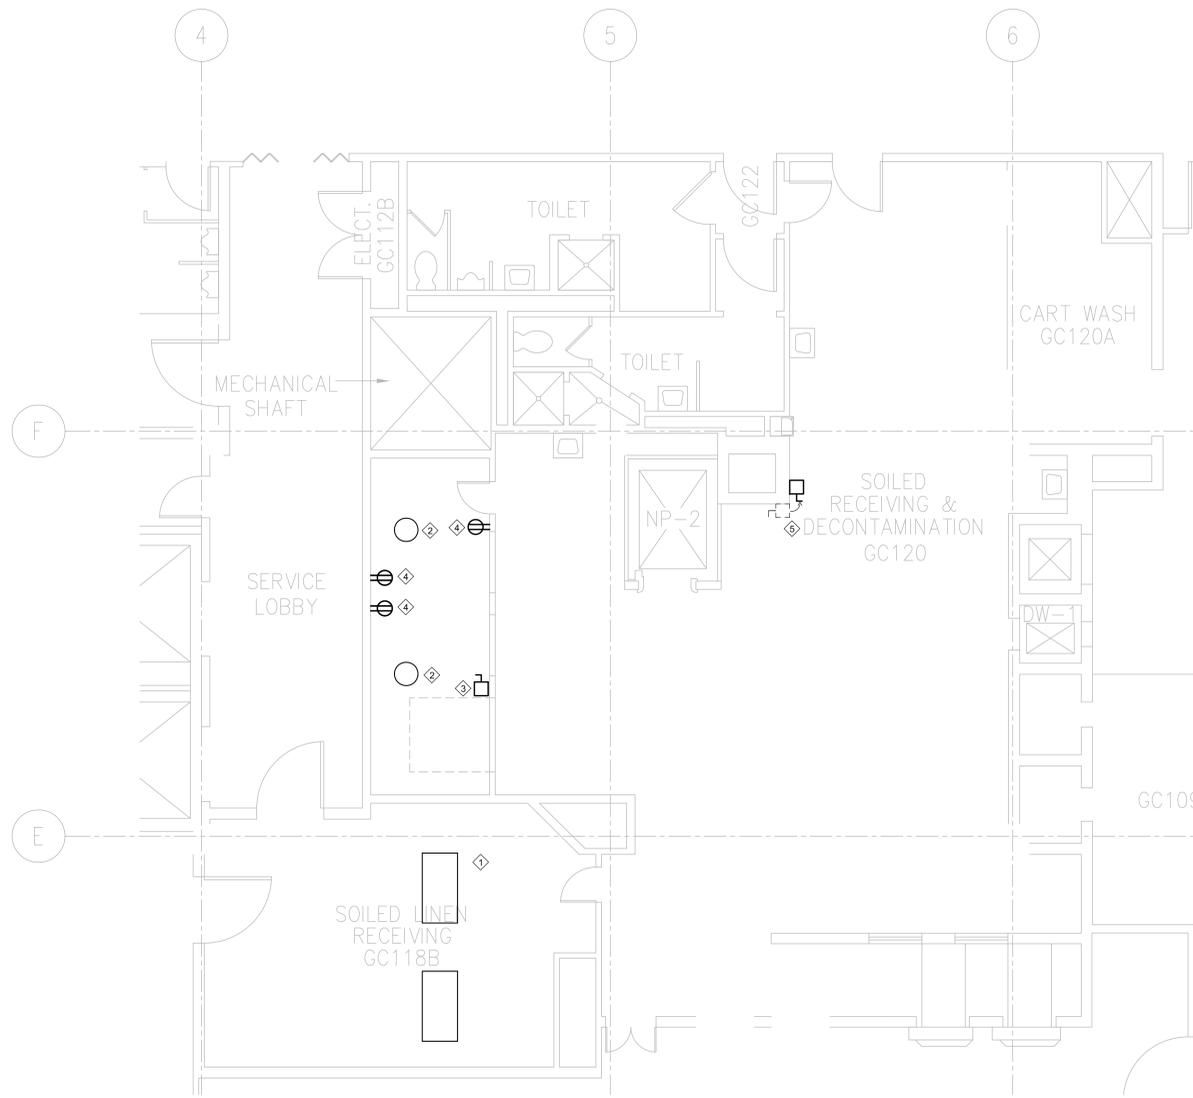

E1 GROUND FLOOR PART PLAN - ELECTRICAL DEMOLITION WORK
 1/4" = 1'-0"

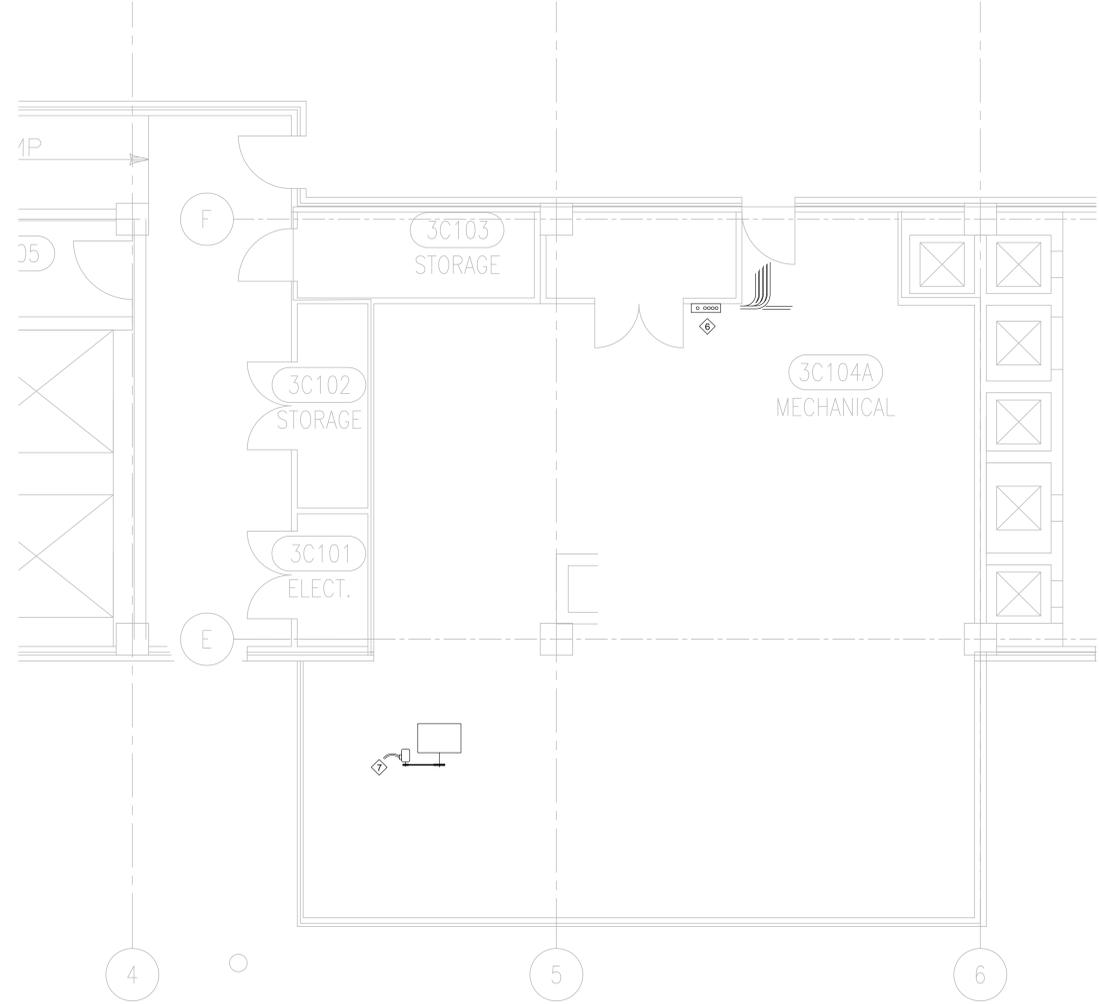

E2 3RD FLOOR PART PLAN - ELECTRICAL DEMOLITION WORK
 1/4" = 1'-0"

GENERAL NOTES:

- OCCUPANCY SENSORS SHALL BE ULTRASONIC AND PIR COMBINATION TYPE SENSORS. SENSOR SHALL BE CEILING MOUNTED. COORDINATE LOCATION WITH EXISTING EQUIPMENT. REFER TO DETAIL E7 FOR WIRING DETAIL. SENSOR SHALL CONTROL ALL LIGHTS WITHIN THE SAME ROOM.

SHEET NOTES:

- REMOVE EXISTING LIGHT FIXTURE AND BRANCH WIRING BACK TO SOURCE.
- REMOVE EXISTING LIGHT FIXTURE. CUT OFF CONDUIT FLUSH TO DECK. REMOVE BRANCH WIRING BACK TO SOURCE.
- RELOCATE DISCONNECT FOR 866 WASHER TO NEW LOCATION. REMOVE POWER WIRING BACK TO SOURCE.
- REMOVE RECEPTACLES AND CONDUIT. CUT OFF CONDUITS FLUSH TO FLOOR. REMOVE WIRING BACK TO SOURCE.
- RELOCATE AND RECONNECT DISCONNECT SWITCH. MOVE CONDUIT TO SAME WALL AS RELOCATED DISCONNECT.
- REROUTE CONDUITS FROM PANELBOARD TO PROVIDE OPEN SPACE ABOVE ON CHASE WALL. COORDINATE WITH HVAC CONTRACTOR. TEMPORARY CONDUCTORS MAY BE REQUIRED TO ALLOW FOR CUTTING OPEN CHASE WALL ABOVE PANELBOARD. COORDINATE TEMPORARY CONDUCTOR PHASING WITH OWNER.
- REMOVE FAN MOTOR & CONDUIT. CUT OFF CONDUIT FLUSH TO FLOOR. REMOVE WIRING BACK TO SOURCE.

LEGEND:

100% ISSUED FOR CONSTRUCTION
 COMPLETION ITEM NO. 3
 FULLY SPRINKLERED

Revisions:	Date:



Dept. of Veterans Affairs
 Medical Center
 1670 Clairmont Road
 Decatur, Georgia 30033



ARCHITECT/ENGINEERS:

VEG VETERAN ENGINEERING GROUP, INC.
 4411 Suwanee Dam, Ste. 230, Suwanee, GA 30024
Smith Carter ARCHITECTURE ENGINEERING PLANNING
 1123 Zonolite Road, Suite 25, Atlanta, GA 30306

Drawing Title
**ELECTRICAL DEMOLITION
 GROUND AND 3RD FLOORS**

Approved Project Director

Project Title
**RENOVATION OF EXISTING
 STERILE PROCESSING SERVICE (SPS)**

Location
VAMC, DECATUR, GA.
 Date
FEBRUARY 24, 2012

Project Number
508-10-113

Building Number
1
 Drawing Number
ED101
 Dwg. 23 of 27

