


692-344 B206 replacement - Construction fencing plan.

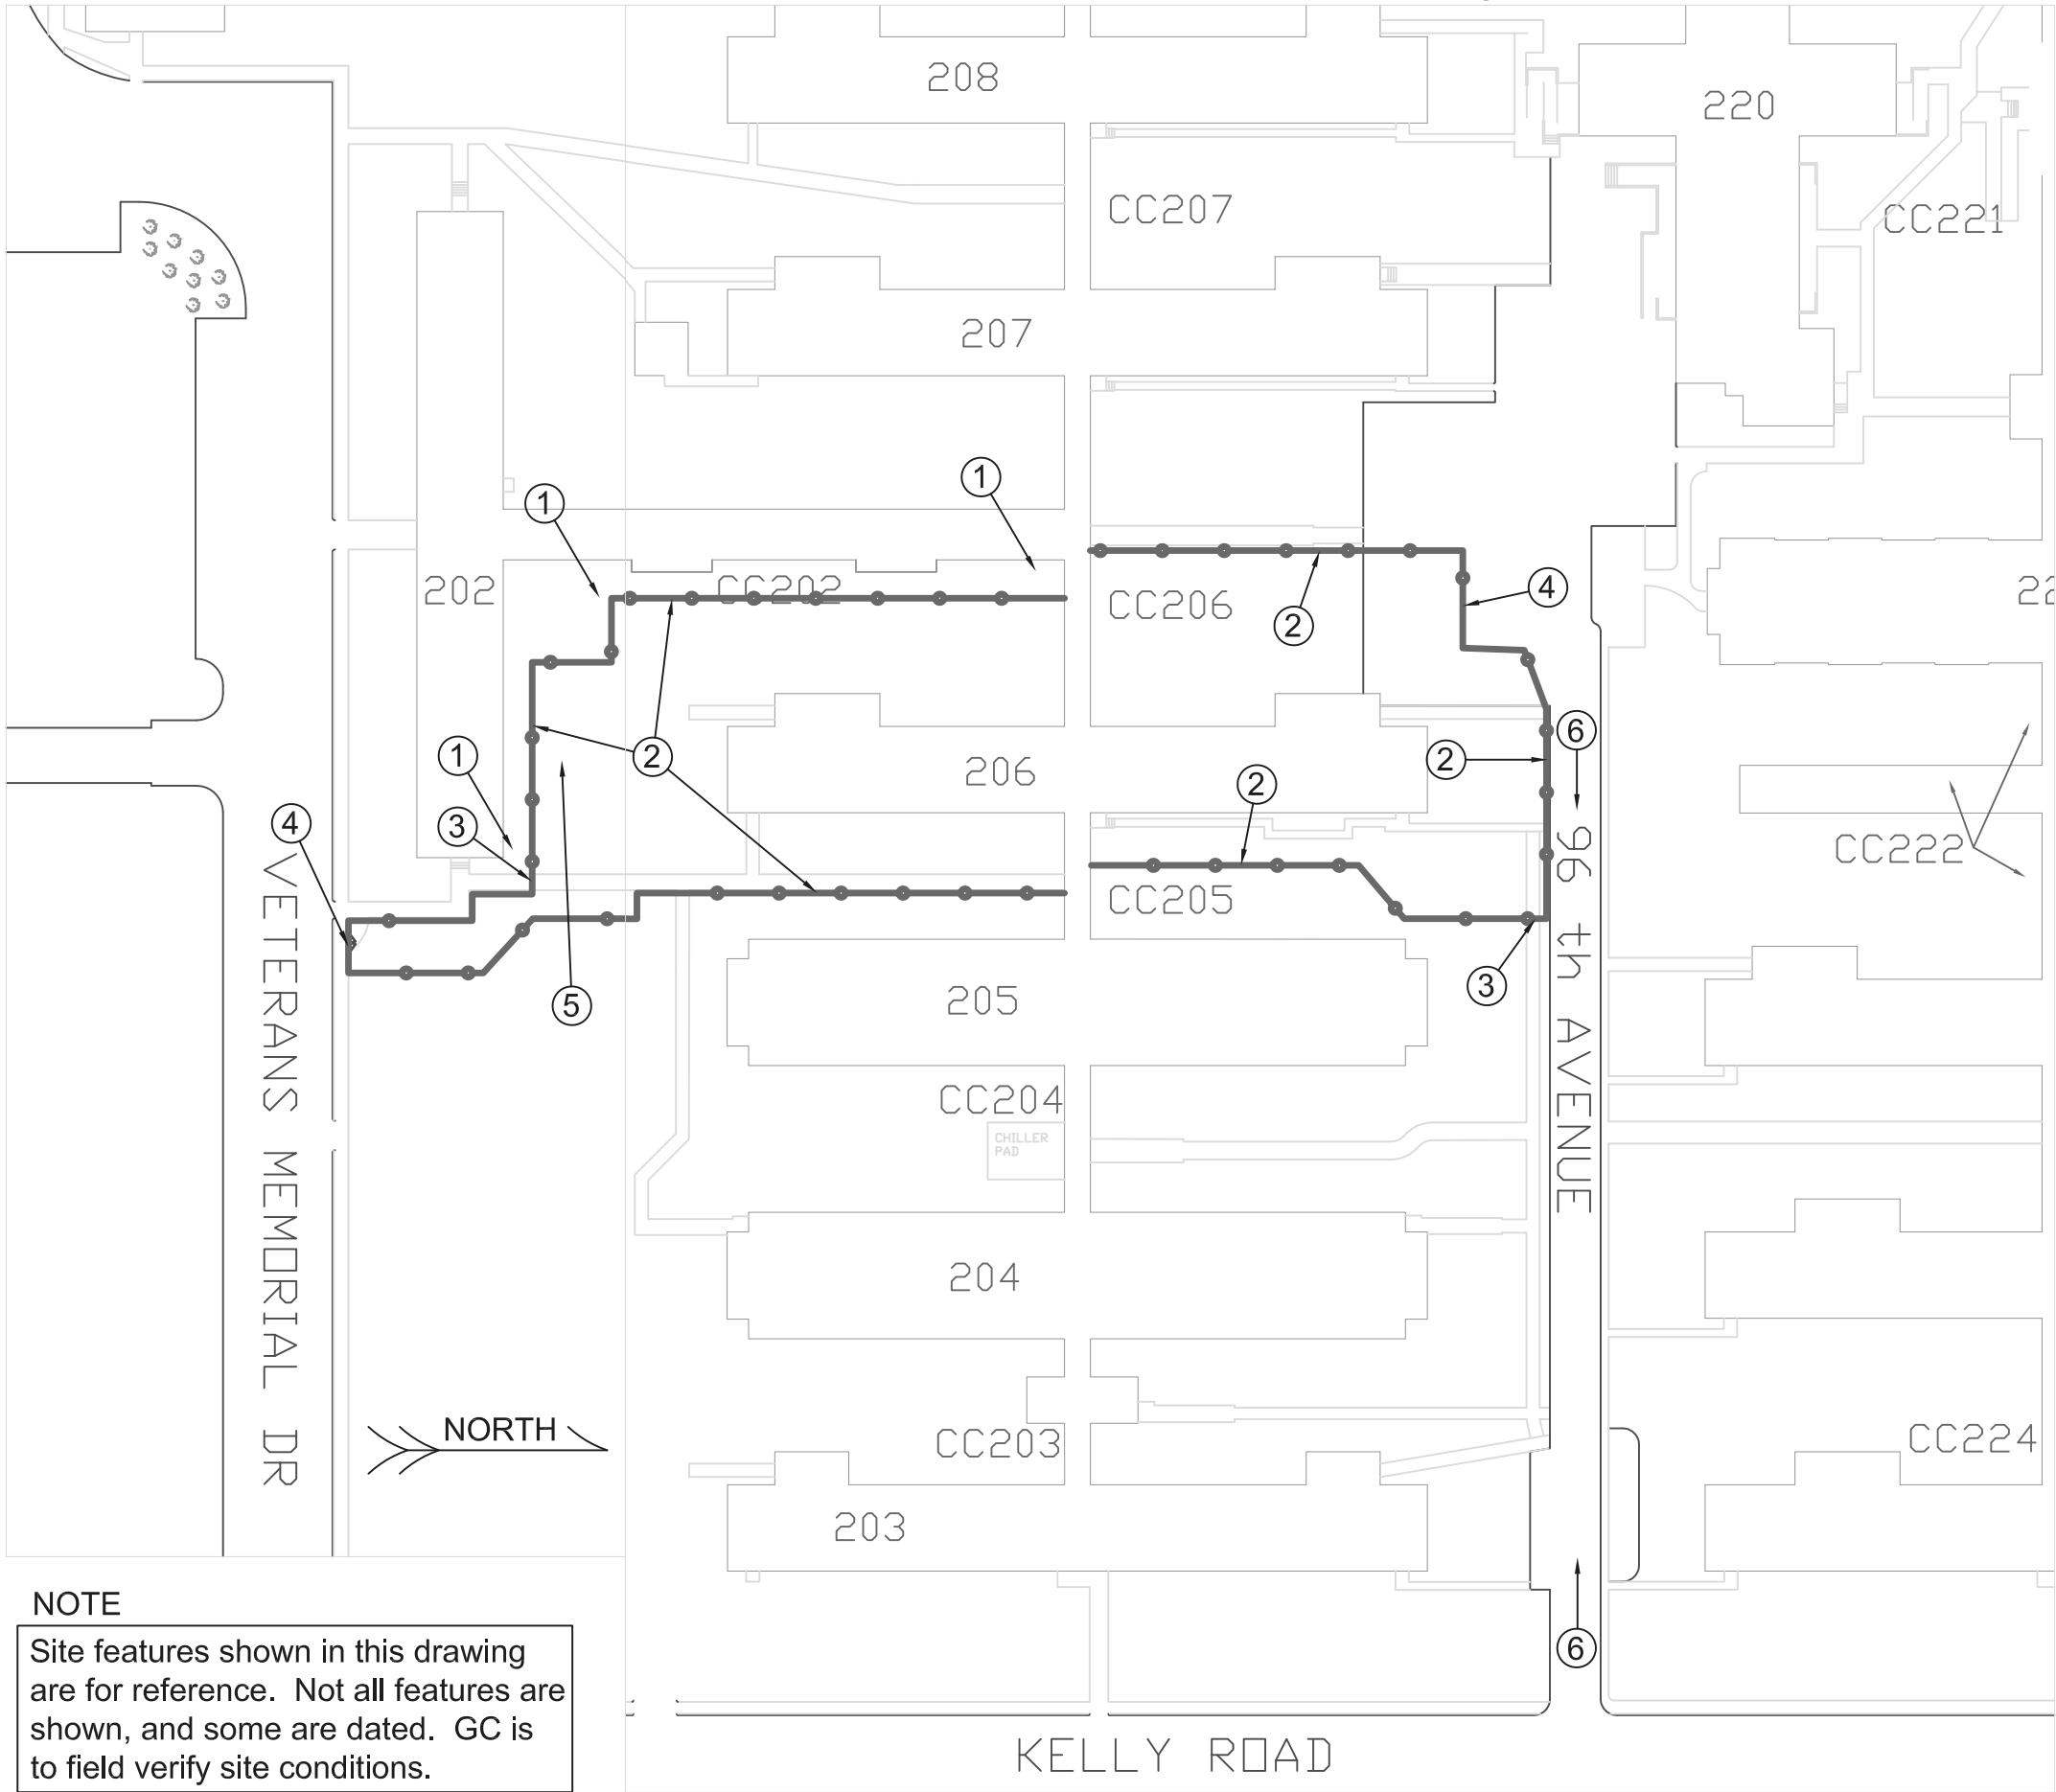

NOTE

Site features shown in this drawing are for reference. Not all features are shown, and some are dated. GC is to field verify site conditions.

KEYED NOTES *

- ① Provide 3 feet wide (min) all-season, unobstructed DG pedestrian path from CC202 north door to pedestrian walkway at east of B202. This shall provide continuous egress and shall not be blocked.
- ② Construction fence per specifications.
- ③ Provide self-closing person-gate with keypad operated lock.
- ④ Provide vehicle gate, continually locked except when used, at which time gate shall be opened and closed by gate-keeper (GC provided).
- ⑤ Generator is subject to frequent access, use and testing by VA and 3rd party staff. Access road to generator shall remain unobstructed at all times.
- ⑥ GC provide crossing guard along 96th when truck and equipment traffic occurs.

*All features indicated in this drawing shall be maintained by the GC throughout the project.