



three inches = one foot  
 one and one half inches = one foot  
 one inch = one foot  
 three quarters inch = one foot  
 one half inch = one foot  
 three eighths inch = one foot  
 one quarter inch = one foot  
 one eighth inch = one foot

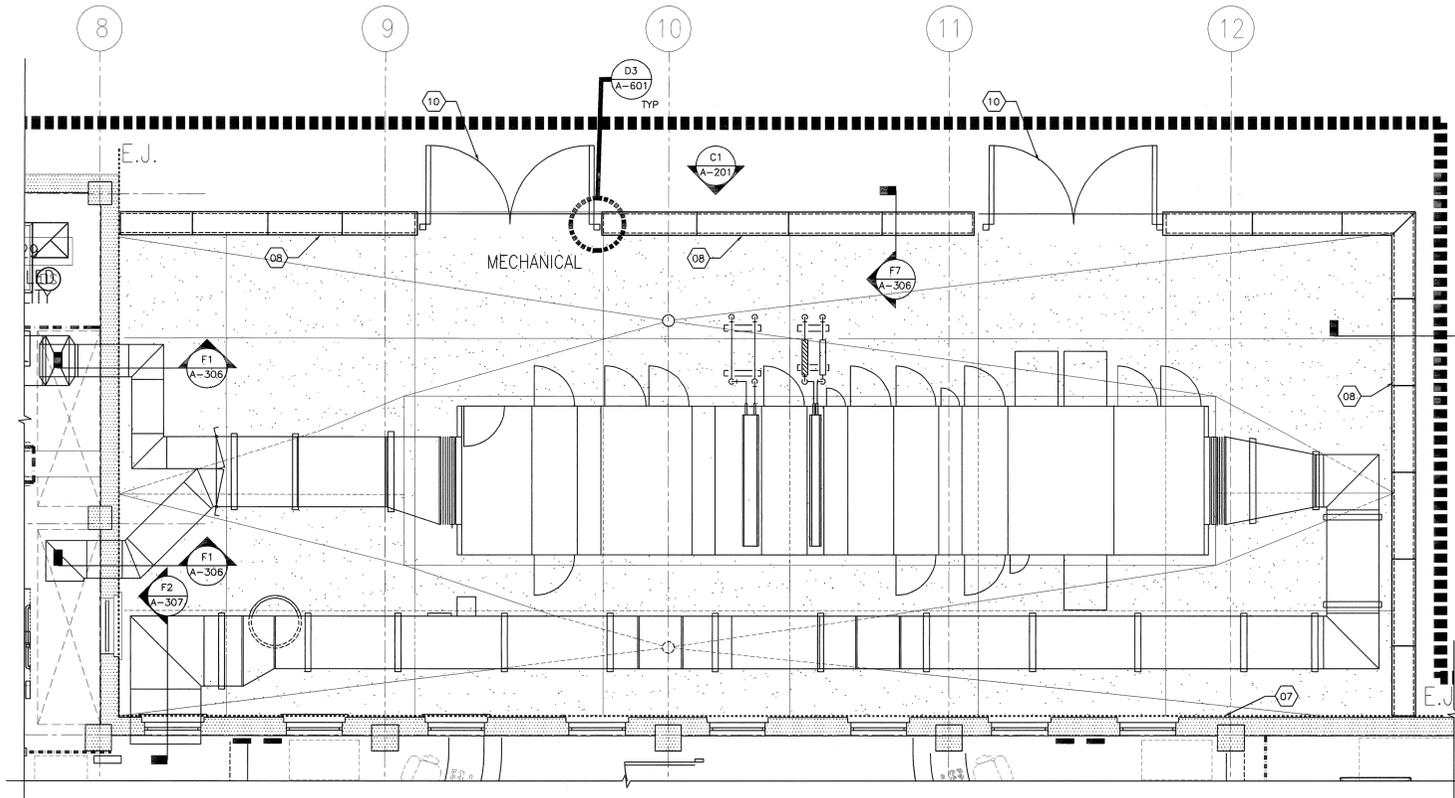

**ENLARGED MECHANICAL YARD COPING PLAN**  
 (C7) 1/4" = 1'-0"

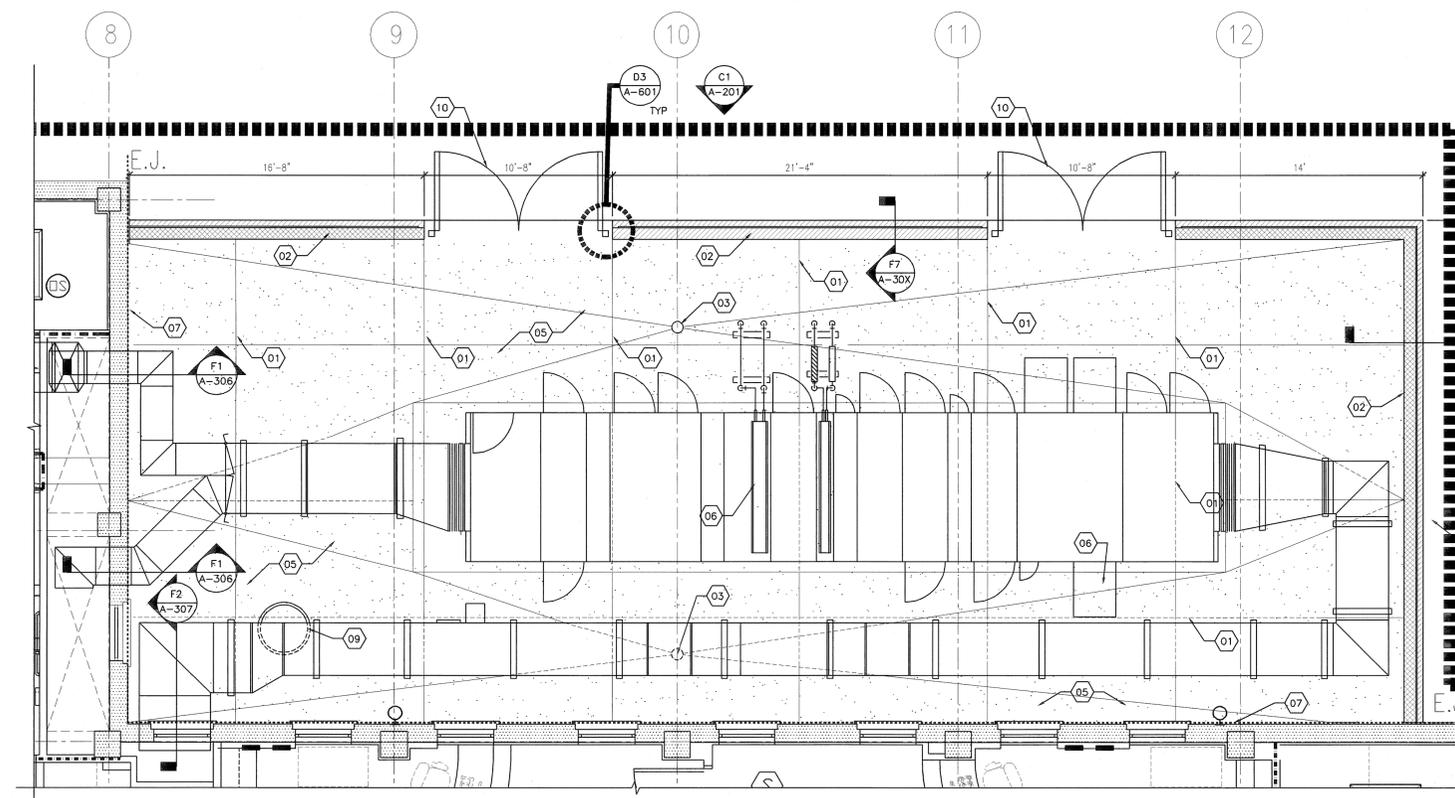

**ENLARGED MECHANICAL YARD PLAN**  
 (F3) 1/4" = 1'-0"

**NOTE:**  
 ALL NEW MECHANICAL EQUIPMENT AND DUCT TO BE BELOW TOP OF MECHANICAL YARD SCREEN WALL.

**GENERAL SHEET NOTES**

- A. SLOPE EXTERIOR CONCRETE TO DRAINS 1/4" PER FOOT MINIMUM.

**SHEET KEYNOTES**

- 01. CONCRETE CONTROL JOINT, COORDINATE WITH STRUCTURAL DRAWINGS FOR EXACT LOCATIONS.
- 02. MASONRY SCREEN WALL. SEE C7/A-402 FOR COPING PLAN.
- 03. AREA DRAIN. REFER TO PLUMBING DRAWINGS.
- 04. NOT USED.
- 05. REINFORCED CONCRETE SLAB, SEE STRUCTURAL DRAWINGS.
- 06. NEW AIR HANDLING UNIT AND DUCTWORK. SEE MECHANICAL DRAWINGS.
- 07. 1" EXPANSION JOINT.
- 08. CAST STONE COPING SLOPED TO INTERIOR OF MECHANICAL YARD.
- 09. EXISTING STORM SEWER MANHOLE. PROVIDE NEW 8" RIM TO RAISE ELEVATION OF COVER ABOVE TOP OF MECHANICAL YARD CONCRETE SLAB.
- 10. REFER TO A3/A-601 FOR GATE ELEVATION.


**COORDINATION DRAWINGS**

THE MECHANICAL CONTRACTOR SHALL TAKE THE LEAD IN PREPARATION OF COORDINATION DRAWINGS. SUCH DRAWINGS SHALL BE ARRANGED AND DESIGNED THROUGH AND FROM COORDINATION WITH ALL OTHER MAJOR AND MINOR SUBCONTRACTORS AND THE GENERAL CONTRACTOR. PROVIDE PLAN VIEWS, SECTIONS AND ELEVATIONS AS REQUIRED TO FULLY COORDINATE ALL NEW WORK WITH ITSELF AND EXISTING CONDITIONS. DRAW TO SCALE (AT NOT LESS THAN 3/8" = 1'-0"). DRAWINGS SHALL SHOW, BUT NOT BE LIMITED TO: ALL WALL RATINGS; ALL DUCTWORK; ALL AIR DISTRIBUTION; MECHANICAL EQUIPMENT; MECHANICAL PIPING; FIRE PROTECTION PIPING; ALL PLUMBING PIPING; CABLE TRAYS (WITH ELEVATIONS NOTED); LIGHTING FIXTURES (WHEN CEILING MOUNTED); CEILING GRID AND CEILING HEIGHTS; MAJOR BEAMS AND JOISTS (WITH ELEVATIONS MARKED); FIRE ALARM DEVICES AND SPEAKERS (WHERE CEILING MOUNTED); ELECTRICAL CONDUITS LARGER THAN 2-INCH DIAMETER; ELECTRICAL BUSWAY AND REQUIRED CLEARANCES; EQUIPMENT PROVIDED BY OTHERS THAT PROTRUDE INTO CEILING CAVITIES OR IMPEDE THE LOCATION OR ACCESS TO ABOVE CEILING PIPING, DUCTWORK OF OTHER EQUIPMENT. SECTIONS SHALL BE CUT THROUGH AREAS SHOWING MATERIALS AND SYSTEMS OF ALL CONTRACTS. IF THERE ARE ANY OUTSTANDING ISSUES THAT CANNOT BE RESOLVED, CONSULT WITH THE ARCHITECT AND/OR ENGINEER (THROUGH THE VA COTR) FOR GUIDANCE AND MAKE CORRECTIONS IN ACCORDANCE WITH DIRECTIONS GIVEN. IT IS IMPORTANT TO NOTE THAT FABRICATION CANNOT BEGIN UNTIL COORDINATION DRAWINGS HAVE BEEN APPROVED. ANY MATERIAL, EQUIPMENT, SYSTEMS, ETC., PROCUREMENT OR INSTALLATION COMMENCED PRIOR TO APPROVAL IS TAKEN AT THE CONTRACTORS OWN RISK AND MAY HAVE TO BE MODIFIED, MOVED AND/OR RECONFIGURED AT THE CONTRACTORS COST.

**TYPICAL SYMBOLS**

- EXISTING WALL, DOOR, WINDOW, MILLWORK, FIXTURE OR OTHER FIXTURE OR ASSEMBLY TO BE REMOVED.
- EXISTING WALL, DOOR, WINDOW, MILLWORK, FIXTURE OR OTHER FIXTURE OR ASSEMBLY TO REMAIN.
- NEW WALL
- SMOKE TIGHT WALL
- 1-HOUR FIRE RATED WALL
- 2-HOUR FIRE RATED WALL
- 1 HOUR FIRE SMOKE RATED WALL
- PROJECT LIMITS OF WORK
- NO PIPING OR DUCTWORK SHALL BE ROUTED THROUGH ELECTRICAL AND/OR DATA ROOMS.

**KEY PLAN**

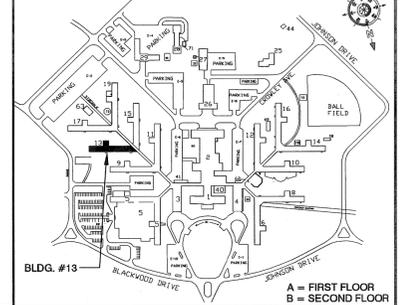

**100% SUBMITTAL**

REVISION NO.	REVISION DESCRIPTION	By	Date


**Department of Veterans Affairs**  
**Medical Center**  
 1826 Veterans Blvd.  
 Dublin, Ga. 31021

  
**Daniel C. Saltrick**  
 ARCHITECT  
 151 LOCUST STREET, SUITE #1  
 AVONDALE ESTATES, GA 30002  
 P 704.814.1325  
 F 704.321.0833  
 WWW.HSRPC.COM  
 COPYRIGHT © 2011 HARRELL, SALTRICK & HOPPER, PC  
 HSR PROJECT # 10004

Architect/Engineer Address  
  
**Harrell, Saltrick & Hopper**

Recommended Approvals:	
1. MEDICAL DIRECTOR	6. OPERATIONS SERVICE LINE MANAGER
2. ASSOCIATE DIRECTOR	7. INFECTION CONTROL SAFETY MANAGER
3. CHIEF OF STAFF	8. SAFETY MANAGER
4. ASSOC. DIRECTOR	9. GENERAL ENGINEER
5. SERVICE LINE MGRS.	10. COTR

Drawing Title  
**ENLARGED ARCH. MECHANICAL YARD PLAN**  
**FULLY SPRINKLERED**

Project Title  
**RENOVATE 13A FOR ENDOSCOPY SUITE**  
 Drawn: M/J  
 Building Number: \_\_\_\_\_  
 AutoCAD File Name: \_\_\_\_\_  
 Checked: \_\_\_\_\_  
 Reviewed: \_\_\_\_\_  
 Const. Contract No.: \_\_\_\_\_

Date: June 10, 2011  
 Project Number: 557-10-108  
 Drawing No.: **A-402**  
 A = FIRST FLOOR  
 B = SECOND FLOOR

