


1  
4th FLOOR CEILING DEMO  
SCALE: 1/8" = 1'-0"

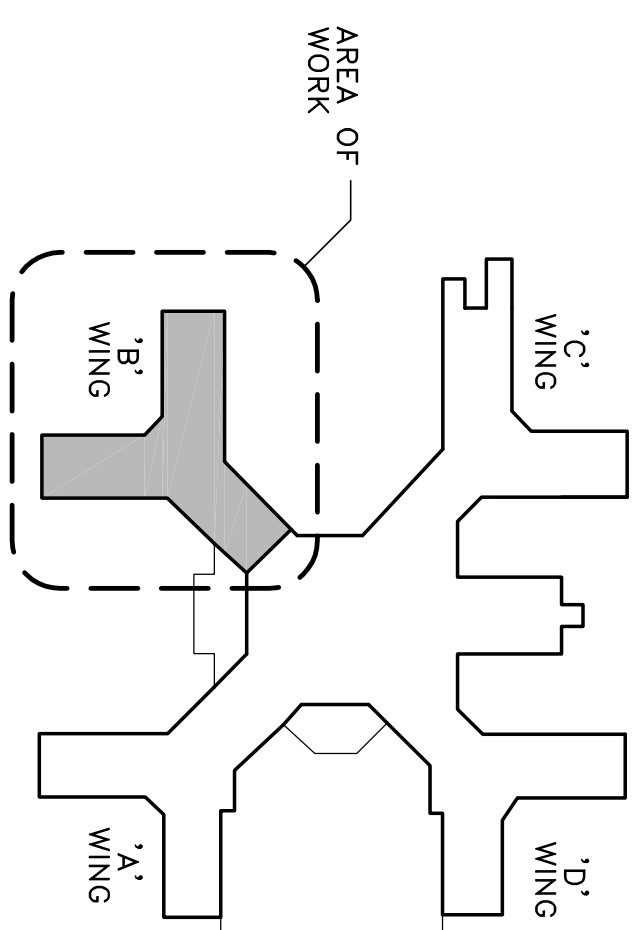


**KEY PLAN**  
SCALE: NONE




REVISION #1	4/10/12
ISSUE FOR BID	2/24/12
100% CONSTRUCTION DOCUMENTS	2/3/12
90% CONSTRUCTION DOCUMENTS	12/14/11
60% CONSTRUCTION DOCUMENTS	06/12/11
Revisions	Date

VIA WESTERN NEW YORK  
HEALTHCARE SYSTEM  
3495 BAILEY AVENUE  
BUFFALO, NEW YORK 14215

**KROMAC**  
**DESIGN**  
**MECHANICAL**  
**ELECTRICAL**  
**ENGINEERING**  
10545 MAIN STREET  
CLARENCE, NY 14031  
WWW.KROMACDESIGN.COM



**BSI ENGINEERING, INC.**  
 ENGINEERED BUILDING SYSTEMS  
 4050 RIDGE L.L. ROAD  
 BIRMGHAM, AL 35244  
 PHONE: 205/966-1428  
 FAX: 205/966-0656



**ROBERTS  
SHACKLETON  
BOY**

66 CATERA ROAD  
 CHICKEN HOLE, AL 36255  
 PHONE: 716/562-0722  
 E-MAIL: [bsg@shackleton.com](mailto:bsg@shackleton.com)

**Architect**


stammi

DEPARTMENT MANAGER	DATE	ENGINEERING MANAGER	DATE
INFECTION CONTROL	DATE	CARELINE MANAGER	DATE
SAFETY OFFICER	DATE	CHIEF OF STAFF	DATE

Drawing Title	4TH FLOOR CEILING DEMOLITION PLAN
MEDICAL CENTER DIRECTOR	DATE
ASSOCIATE MEDICAL CENTER DIRECTOR	DATE

Project Title	AUDIOLOGY RENOVATIONS		
Building Number	1	Checked	Drawn
Location	V.A.M.C. BUFFALO, NEW YORK		

Date	May 9, 2011
Station No.	528-11-103
	11-103-D102

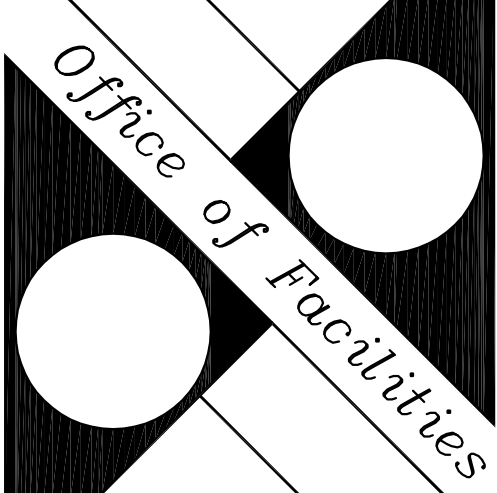

Department of  
Veterans Affairs