

Office of
Construction
and Facilities
Management

 Department of
Veterans Affairs

ARCHITECT/ENGINEERS:

Calvin L. Hinz Architects, P.C.
3705 North 200th Street
Elkhorn, Nebraska 68022
Phone: 402.291.6941 Fax: 402.291.9193

FARRIS ENGINEERING
OMAHA | LINCOLN | DES MOINES | COLORADO SPRINGS

Drawing title


MECHANICAL - BOILER FLOW DIAGRAMS

Project title
RENOVATE STEAM SYSTEM
PHASE 1

Project Number
636-12-110

Drawing Number

Office of
Construction
and Facilities
Management

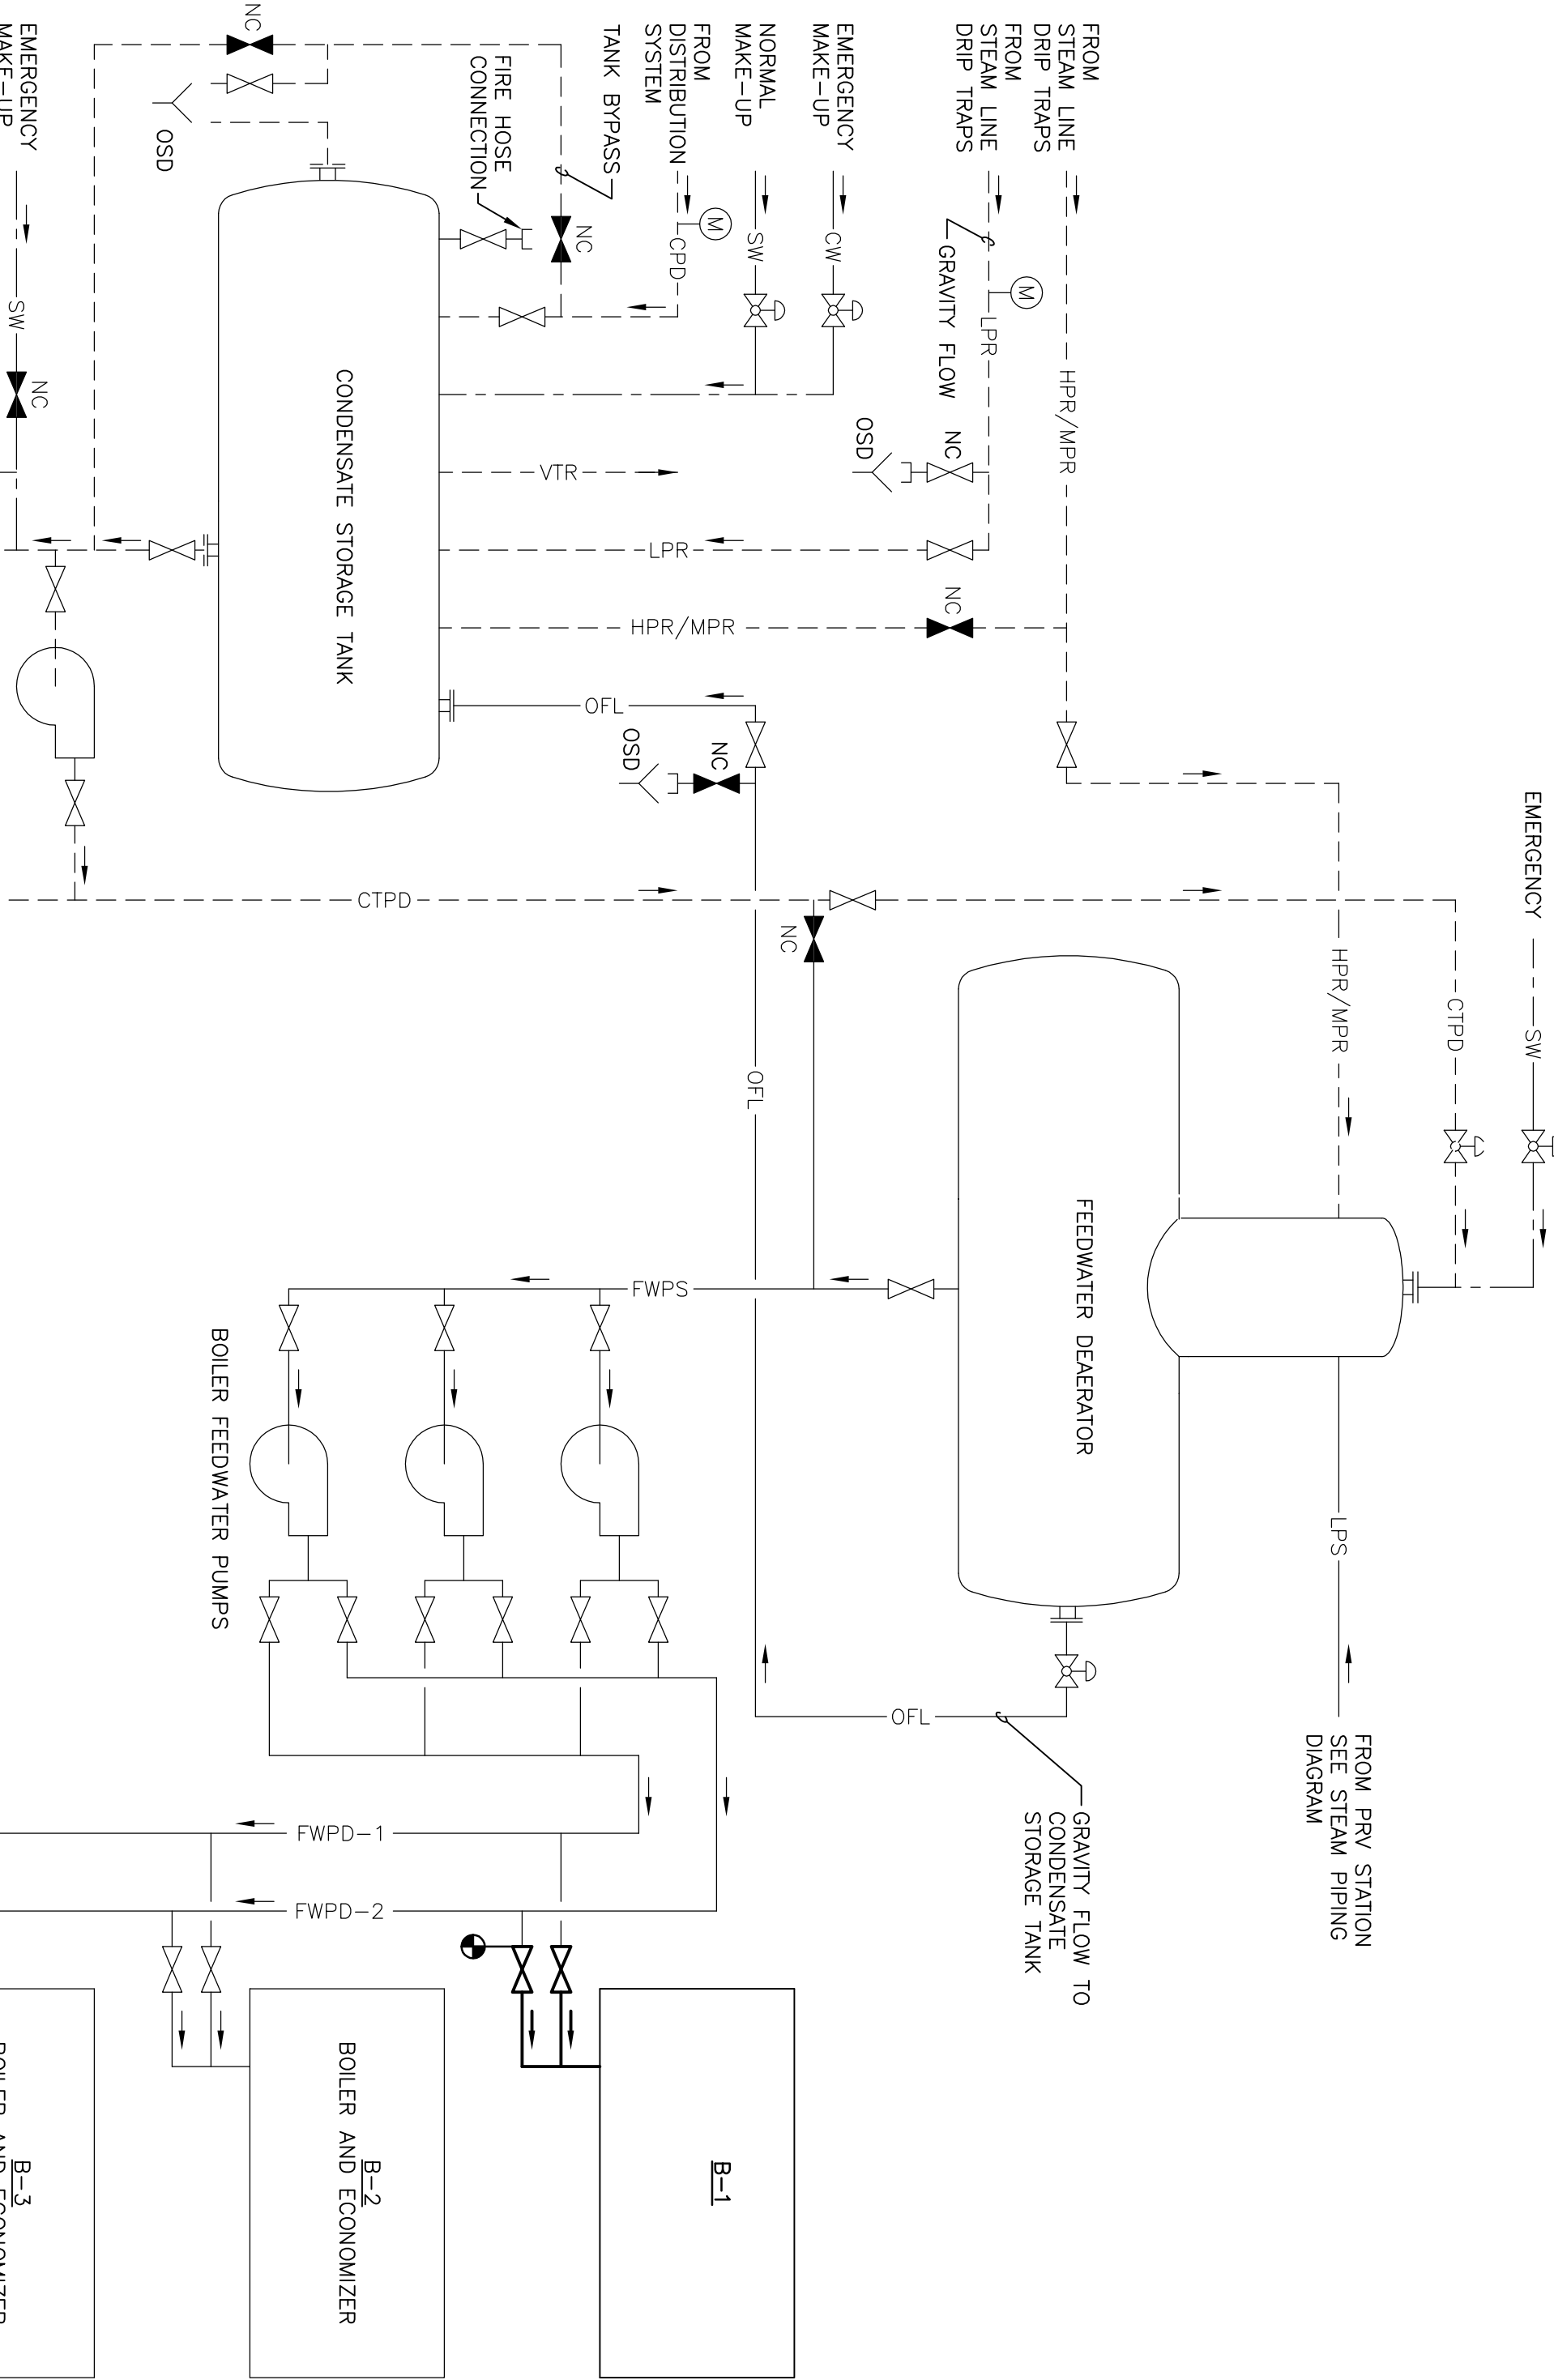

2 BASIC FLOW DIAGRAM - CONDENSATE AND BOILER FEEDWATER