



VA MEDICAL CENTER HUNTINGTON, WEST VIRGINIA

PROJECT NO: 12-104
RENOVATE HISTOLOGY LAB
BUILDING 1-SOUTH, 1ST FLOOR

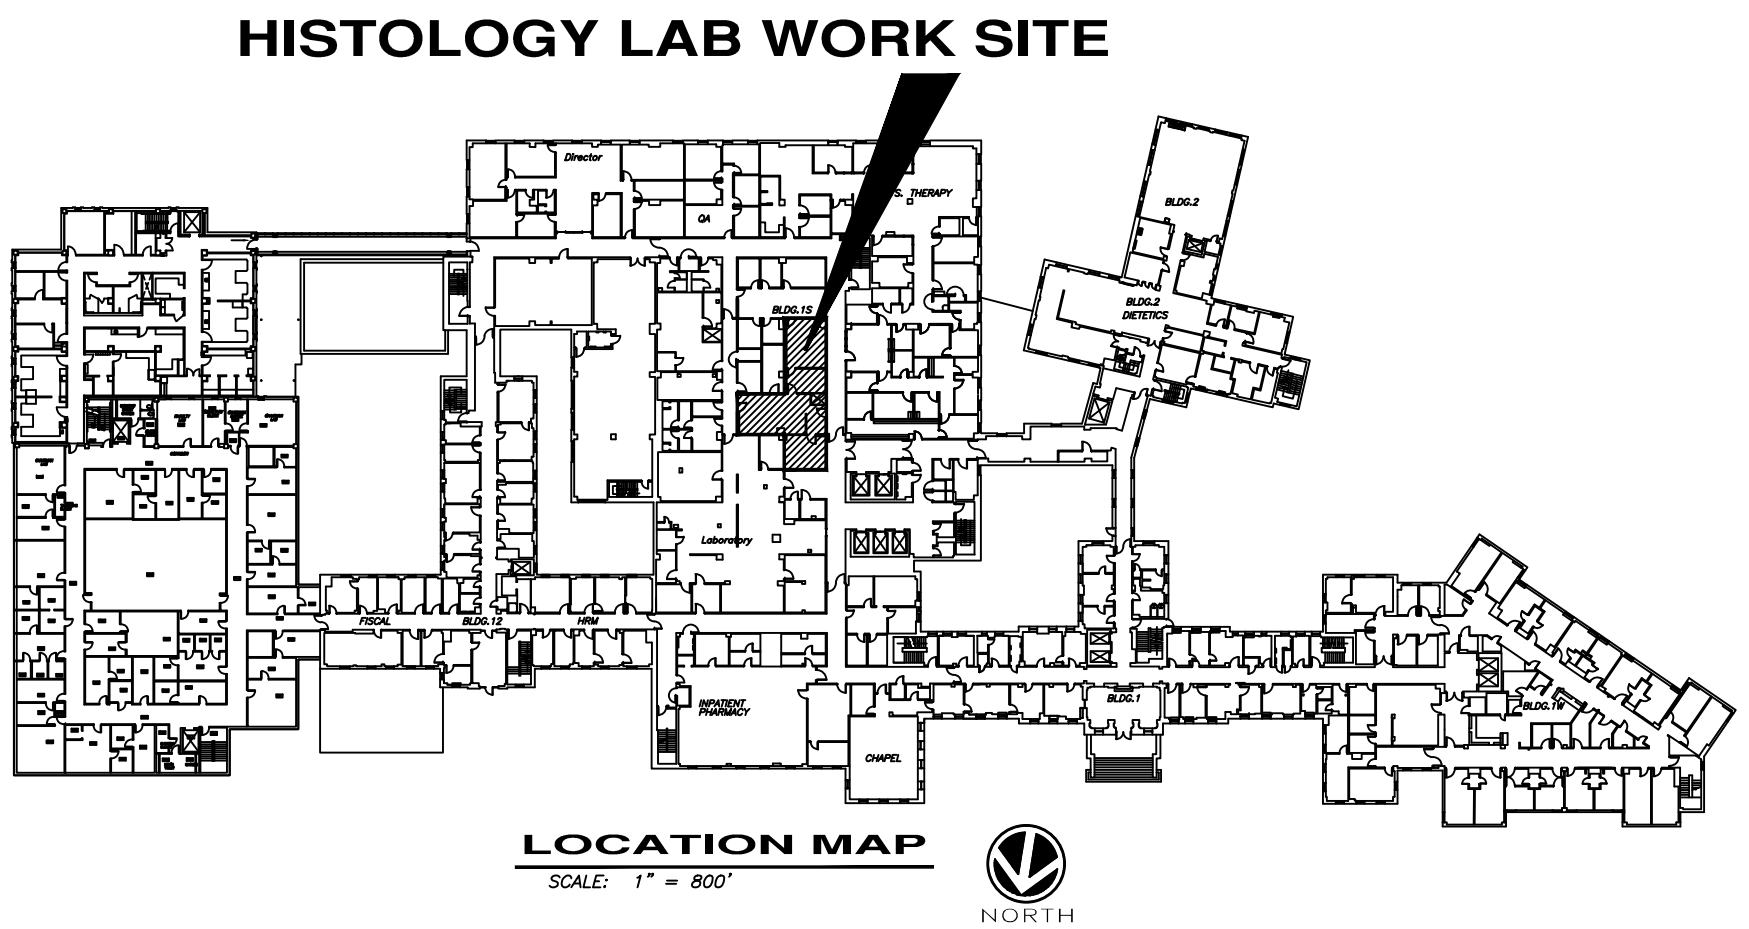

GENERAL NOTES APPLICABLE TO THIS PROJECT

- A. CONTRACTOR SHALL VERIFY WORK AREA CONDITIONS AND REQUIREMENTS. PROVIDE SUBMITTALS OF ALL PRODUCTS UNLESS BRAND SPECIFIED HERE-IN.
- B. ALL TOOLS USED IN THIS PROJECT SHALL BE PROPERLY SECURED AT ALL TIMES BY THE CONTRACTOR TO PREVENT ANY OF THESE TOOLS BEING A HAZARD TO PATIENTS.
- C. THE CONTRACTOR AT HIS EXPENSE WILL BE RESPONSIBLE FOR ACQUIRING VA PICTURE I.D. BADGES FOR EACH MEMBER OF HIS WORK FORCE BEFORE ANY MEMBER WILL BE ALLOWED TO PERFORM WORK IN VA PREMISES. PROCESS I.D. APPLICATIONS THROUGH COR.
- D. LABOR RATE TO BE POSTED IN WORK AREA.
- E. ABSOLUTELY NO VA TOOLS, MATERIALS WILL BE LOANED OR GIVEN BY THE VA TO ANY MEMBER OF THE CONTRACTOR'S WORK FORCE AT ANY TIME.
- G. CONTRACTOR SHALL COORDINATE ONLY WITH THE COR.
- H. EACH WORKER WILL BE REQUIRED TO WEAR APPROPRIATE SAFETY EQUIPMENT AT ALL TIMES (I.E. SAFETY SHOES, EAR PLUGS, SAFETY GLASSES, SAFETY HELMET ETC.) AND IS RESPONSIBLE TO ENSURE THAT NON-WORKERS ARE PREVENTED FROM INJURING THEMSELVES IN ANY WORK AREA.
- I. DO NOT ALLOW DEMOLITION DEBRIS TO ACCUMULATE ON JOB SITE. DO NOT LEAVE TOOLS UNATTENDED. DEBRIS SHALL BE DAMPENED AND COVERED. DAMP MOP OCCUPIED FLOOR AREAS AS REQUIRED. PROVIDE WALK OFF MATS AS REQUIRED. PROVIDE NEGATIVE AIR VENTILATION TO THE EXTERIOR OF WORK AREA AS DIRECTED BY COR. INSTALL DUST PROTECTION WALLS BETWEEN AREAS IN USE BY VA. EXCESSIVE NOISE TRANSMISSION OF WORK SHALL BE ACCOMPLISHED IN OTHER THAN NORMAL WORKING HOURS (7:00AM TO 4:30PM).

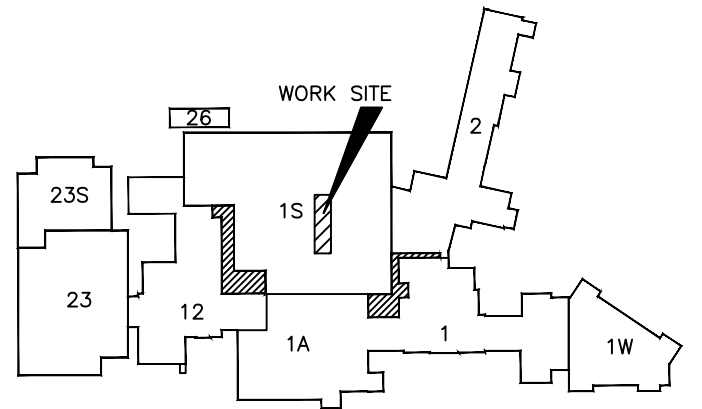

INDEX TO DRAWINGS	
SHT.NO.	DESCRIPTION
T1	TITLE SHEET & GENERAL NOTES
A1	DEMOLITION PLAN
A2	PROPOSED WORK
A3	ELEVATIONS
A4	SCHEDULES
E1	ELECTRICAL
P1	PLUMBING & MECHANICAL