




Asbestos Abatement Methods - Diagrams (Indicating Abatement Method to utilize).

1. This sheet has a diagram for each of the floors in B-1. All of the Corridors where Asbestos Abatement is to take place have been highlighted to show the Method of Asbestos Abatement that the Contractor will utilize.
2. There are two different methods for Asbestos Abatement.
-  'Full Containment'- method, no-VA access during Asbestos Abatement.
-  'No Containment'- method, 'RFCI' (Resilient Floor Covering Institute - Recommended Work Practices for Removal of Resilient Floor Coverings). VA will still have access 24/7 during Asbestos Abatement in these areas.
3. The VA-Staff will require access to certain rooms that are only accessible via the corridors and a 'Full Containment' area will prevent the VA-Staff from entering or passing through a 'Full Containment' area. So we are requiring that the RFCI method be used in corridors where the VA-Staff will need to have 24/7 access.
4. Contractor's Option for Method of Asbestos Abatement. The Areas that are shown to require 'NON-CONTAINMENT' otherwise known as the RFCI-Method, may not be reduced by the Contractor. But the Contractor may utilize the 'NON-CONTAINMENT' Method of Asbestos Abatement on the remainder of the areas that are shown to use the 'Full Containment'-Method.
5. Refer to Detail 'B' on sheet A201 for clarification where the Asbestos Abatement 'limit' is located between a door.


Approved: Medical Center Director
Daniel D. Hendee, FACHE

Approved: Associate Director for Operations
Helen Rhodes

Approved: Engineering Service
Charles Applewhite

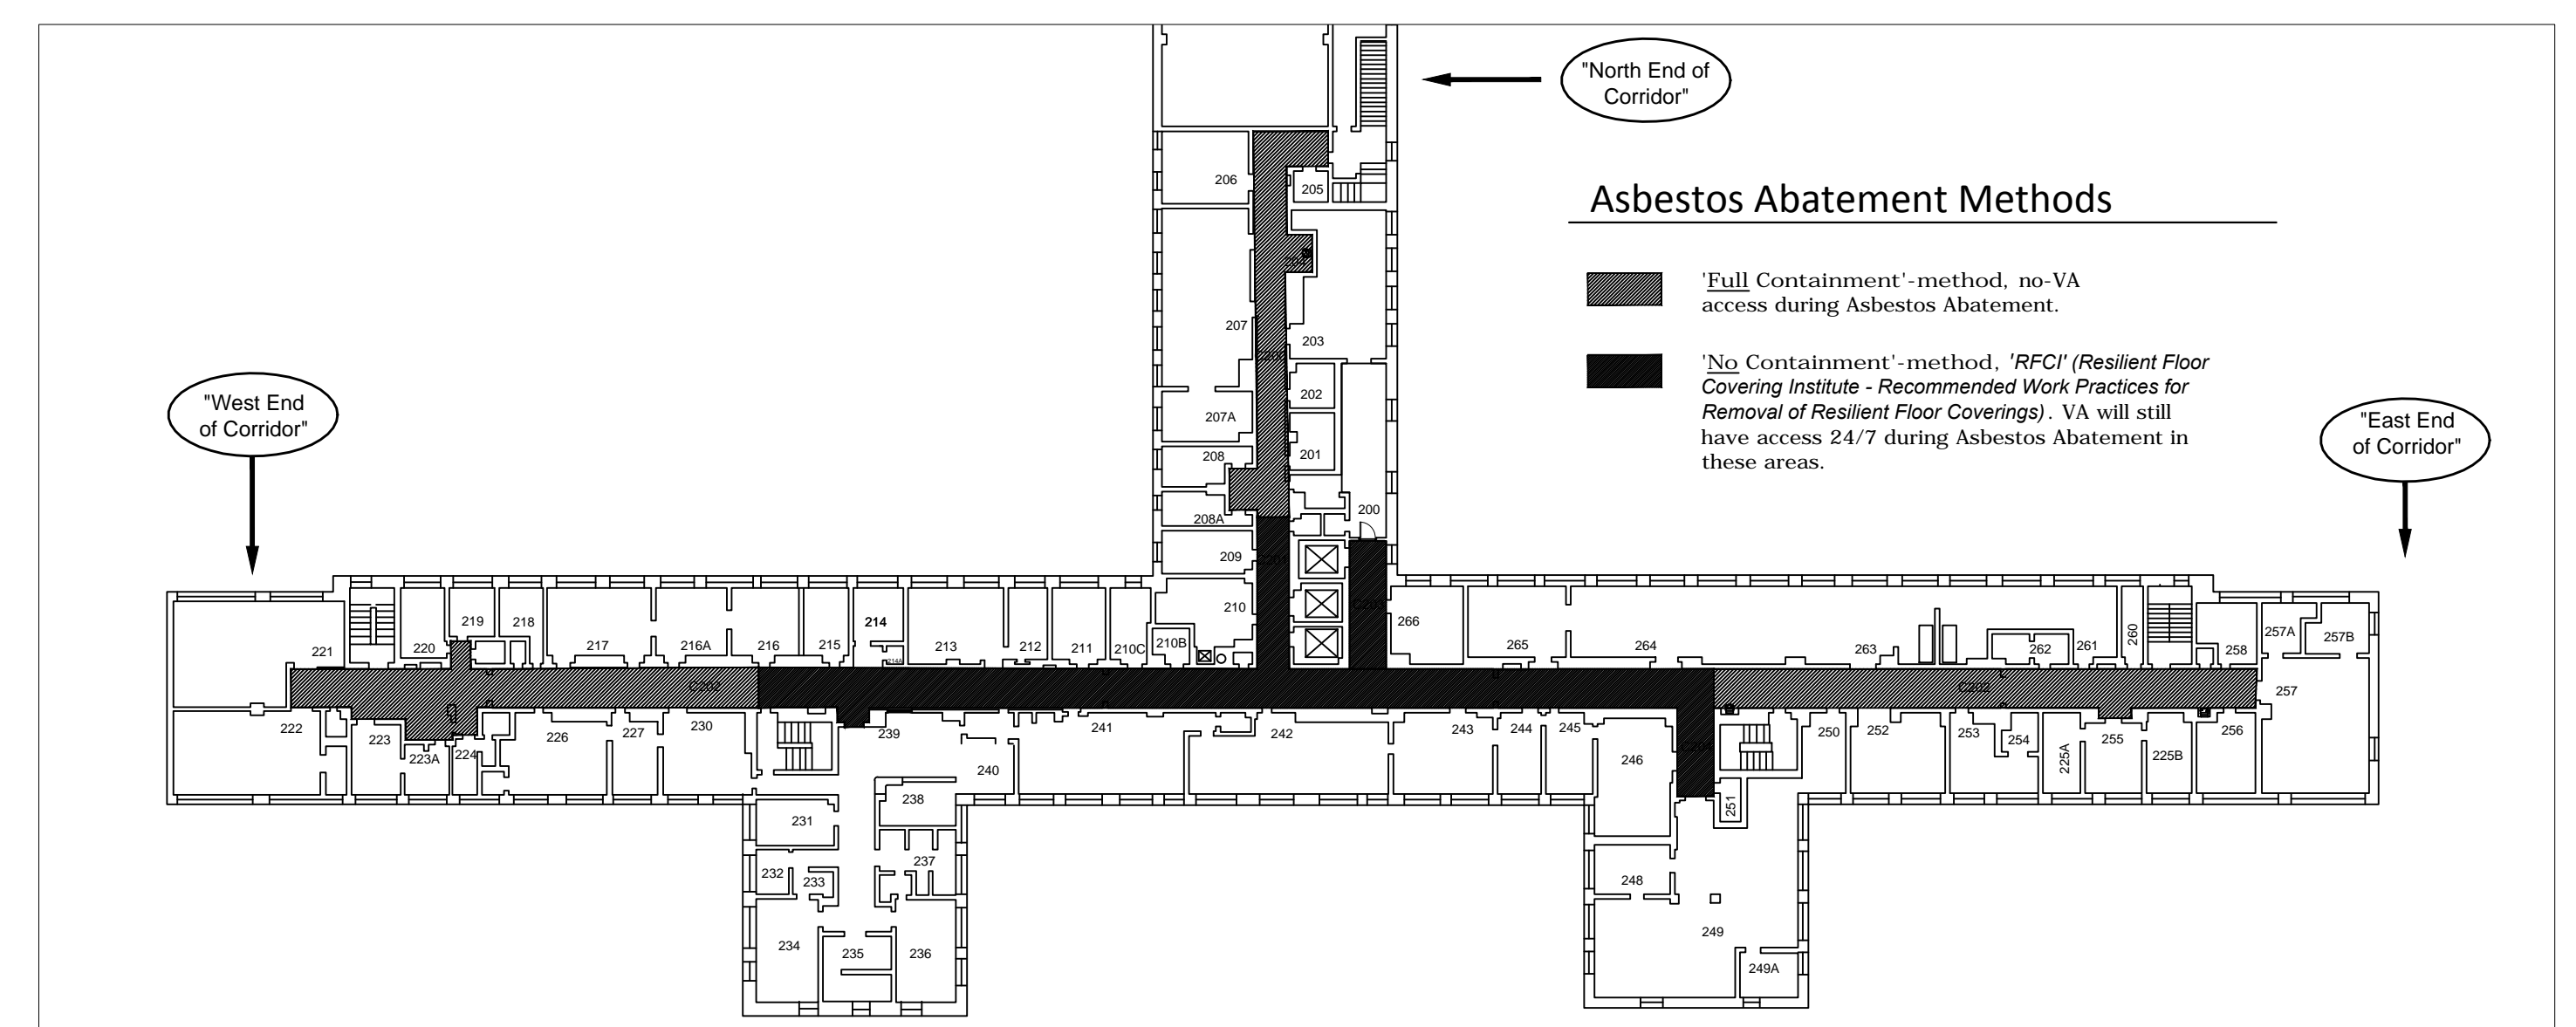


KEY PLAN SECOND FLOOR
1/32" = 1' - 0"

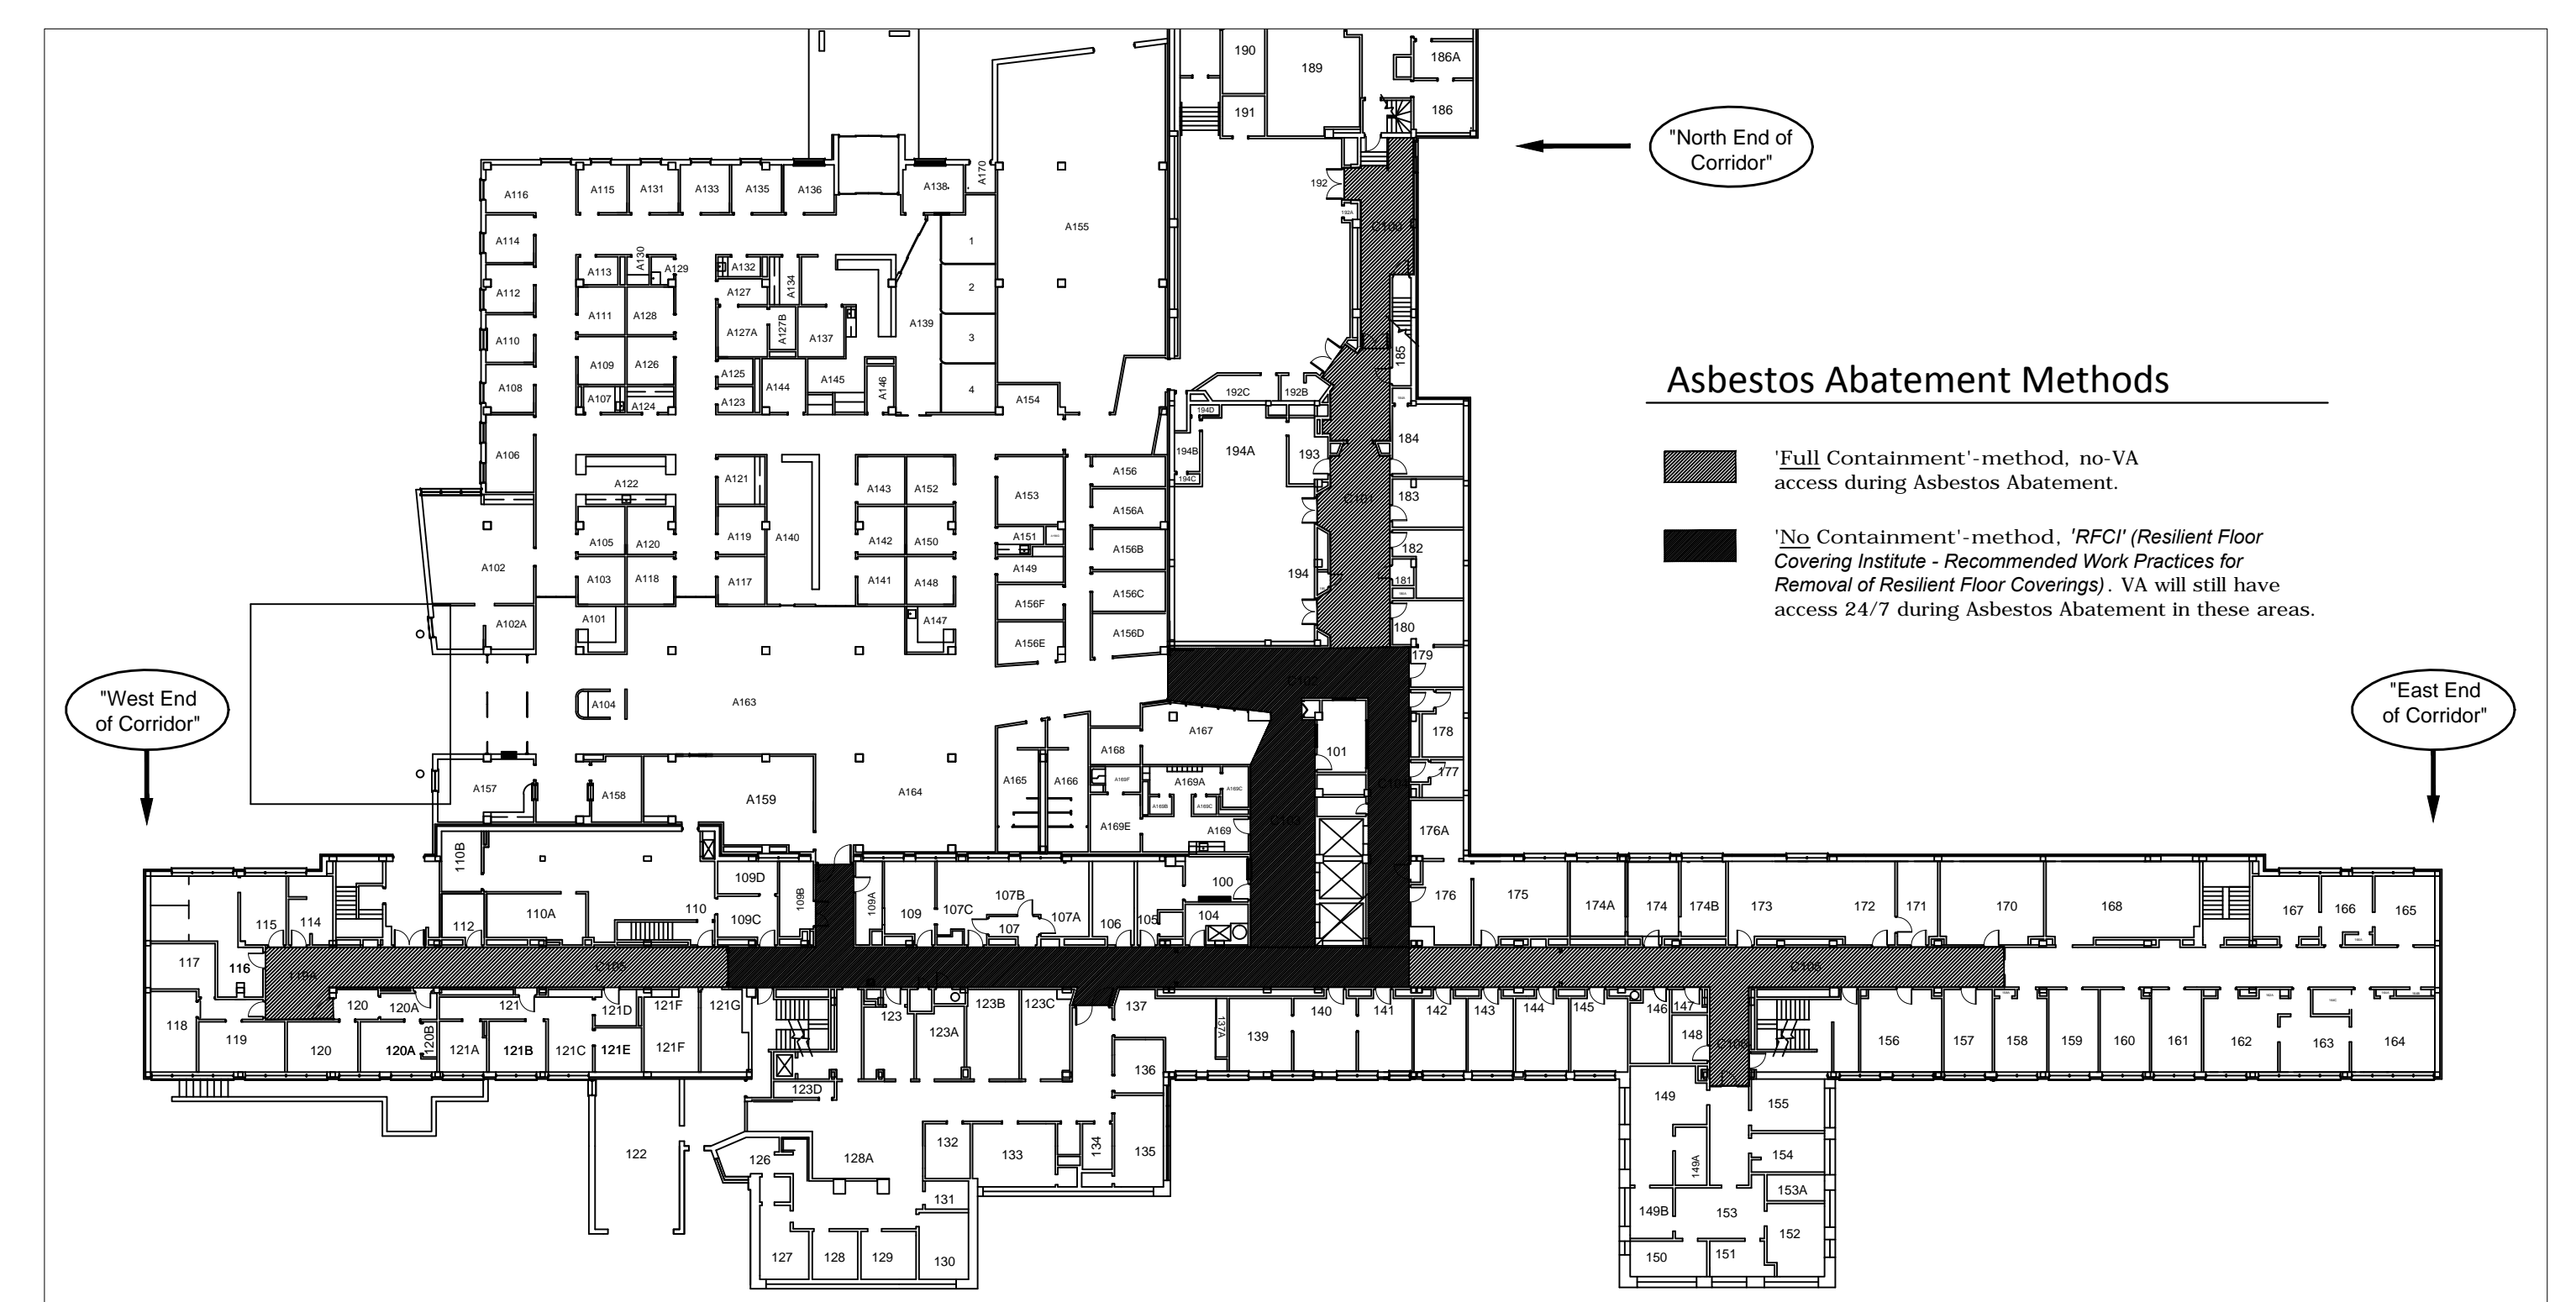


FIRST FLOOR
1/32" = 1' - 0"



 **BASEMENT FLOOR** 1/32" = 1'-0"

| | | | | | | | | | | |
|------------------------|----------|--|---|--|---|--------------------------------|--------------------------------------|---|-------------------------|--|
| #1 - Entire New Sheet. | 04/22/12 | VA Northern Indiana Health Care System, Fort Wayne 2121 Lake Avenue Fort Wayne, IN 46805 | Approved: Medical Center Director Daniel D. Hendrix, FACHE | Drawing Title Asbestos Abatement Diagrams | Project Title Interior Halls and Walls | Project Number 610A4-11-149 | |  | | |
| | | | Approved: Associate Director for Operations Helen Rhodes | | | Approved: Project Director | Location VA NIHCS, Fort Wayne, IN | | Building Number 1 | |
| | | | Approved: Engineering Service Charles Applewhite | | | | | | Drawing Number A-300 | |
| | | | | Date 07/20/2012 | Checked CDA | Drawn JAB | Dwg. 14 of 14 | | | |
| Revisions: | Date | | | | | | | | | |