

# ROOM FINISH SCHEDULE NOTES:

## ABBREVIATIONS:

E = EXISTING  
U.N.O. = UNLESS NOTED OTHERWISE  
NIC = NOT IN CONTRACT  
TME = NEW TO MATCH EXISTING  
ACT-1 = NEW ACOUSTIC CEILING TILE  
VCT = VINYL COMPOSITION TILE  
GCT = GLAZED COVE TILE  
TERR = TERRAZZO

## VSF-1 = SHEET VINYL FLOORING

WOOD PATTERN: TROPICAL, BECHLUMPTER WOOD - PATTERN MUST BE SELECTED AND APPROVED BY VANHCS INTERIOR DESIGNER.

## VSF-2 = SHEET VINYL FLOORING

WOOD PATTERN: DARK OAK, DARK WOOD - CONTRASTING COLOR/PATTERN MUST BE SELECTED AND APPROVED BY VA INTERIOR DESIGNER.  
LCT-1 = LINOLEUM COMPOSITE TILE (WITH RECYCLABLE CONTENT)

## RCB-1 = RUBBER COVE BASE

PT-1 = SHERWIN WILLIAMS PAINT  
SW 6135 ECRU OR EQUAL - EGGSHELL FINISH / NO VOC PAINT ONLY

## PT-2 = SHERWIN WILLIAMS PAINT

SW 6500 OPEN SEAS OR EQUAL - EGGSHELL FINISH / NO VOC PAINT ONLY

## PT-3 = SHERWIN WILLIAMS PAINT

SW 7728 SPROUT OR EQUAL - EGGSHELL FINISH - / NO VOC PAINT ONLY

## PT-4 = CEILING PAINT, SHERWIN WILLIAMS

SW 7008 ALABASTER OR EQUAL - EGGSHELL FINISH - / NO VOC PAINT ONLY

## PT-5 = DOOR FRAMES, WINDOW FRAMES, AND ELEVATOR DOOR FRAMES.

COLOR: TBD TO MATCH RESILIENT RUBBER BASE COLOR EGGSHELL FINISH - NO VOC PAINT ONLY

PT-6 = PAINTED COVED BASE COLOR - HIGH PERFORMANCE COATING - COLOR: TBD TO MATCH RESILIENT RUBBER BASE COLOR - EGGSHELL FINISH - NO VOC PAINT ONLY

ALL INTERIOR FINISHES MUST BE APPROVED BY VANHCS INTERIOR DESIGNER.

\*OR EQUAL: THE INCLUSION OF A BRAND NAME AND SPECIFIC COLOR IS FOR THE EXPRESS PURPOSE OF OBTAINING THIS SPECIFIC COLOR, WHICH IS FURTHER DEFINED BY ITS SALIENT CHARACTERISTICS: HUE, VALUE AND INTENSITY. ANY OTHER COLOR MUST BE APPROVED BY VA INTERIOR DESIGNER.

## FINISH GENERAL NOTES:

- COVER AND PROTECT FROM PAINT: CORNER GUARDS, HANDRAILS, BUILT-IN CABINETS (I.E. FIRE EXTINGUISHERS, FIRE ALARM CABINETS, ETC.), OUTLETS (ELECTRICAL AND DATA), COVER PLATES, PULL STATIONS, ETC.
- PATCH AND REPAIR ALL WALLS PRIOR TO PAINTING.
- PAINT ALL WALL SURFACES (NEW AND EXISTING), PLASTER/GYPSUM CEILINGS AND BULK HEADS, PLASTER/GYPSUM WINDOW SILLS, NOTED DOORS, AND ALL DOOR FRAMES AS NOTED ON THE ROOM FINISH SCHEDULE. PREP SURFACES PER MANUFACTURERS' RECOMMENDATIONS.
- DO NOT REMOVE OR PAINT RATING TAGS ON DOORS AND/OR DOOR FRAMES.
- PROTECT ALL DOOR HARDWARE FROM PAINT.
- CEILING GRID TO REMAIN UNDAMAGED AND UNALTERED. (EXCEPT 5TH FLOOR DEMO) PROTECT FROM PAINT.
- REMOVE ALL EXISTING DOOR SILENCERS AND REPLACE WITH NEW AFTER PAINTING OF ALL DOOR FRAMES. INSTALL NEW IN ALL LOCATIONS THAT OLD WAS REMOVED.
- ALL DIMENSIONS ARE APPROXIMATE. CONTRACTOR TO FIELD VERIFY.

## DOOR/DOOR FRAME & WINDOW FRAME FINISH SCHEDULE

| TAG | DOOR                | FRAME | REMARKS                                    |
|-----|---------------------|-------|--------------------------------------------|
| ①   | 3'-4", 3'-0", 2'-6" | 7'-0" | NIC PT-4 WOOD DOOR W/ METAL FRAME          |
| ②   | 3'-8", 3'-0"        | 7'-0" | PT-4 PT-4 METAL DOOR W/ METAL FRAME        |
| ③   | 6'-0"               | 7'-0" | PT-4 PT-4 DOUBLE METAL DOOR W/ METAL FRAME |
| ④   | 6'-0"               | 7'-0" | PT-4 PT-4 DOUBLE WOOD DOOR W/ METAL FRAME  |
| ⑤   | N/A                 | 7'-0" | PT-4 PT-4 METAL FRAME ONLY                 |
| ⑥   | -                   | -     | PT-4 *WINDOW METAL FRAME ONLY              |
| ⑦   | -                   | -     | PT-4 *ALUMINUM STORE FRONT FRAMING         |

## FINISH PLAN NOTES:

- PAINT ENTIRE DOOR FRAME AND/OR WINDOW FRAME (INSIDE AND OUT). PREP PER PAINT MANUFACTURERS' RECOMMENDATIONS.
- PAINT ENTIRE DOOR AND ENTIRE DOOR FRAME. PREP PER PAINT MANUFACTURERS' RECOMMENDATIONS.
- PREP AND PAINT ELEVATOR DOOR FRAMES (FRAMES ONLY).
- USE NO VOC PAINT ONLY.

## FLOORING NOTES:

- PREPARE FLOOR, PROVIDE AND INSTALL VINYL SHEET GOODS WITH BREAK PATTERN ON CORRIDORS AS INDICATED. CONTRACTOR TO FIELD VERIFY.
- PROVIDE AND INSTALL FLOOR LEVELING COMPOUND AS NECESSARY TO PREPARE THE FLOOR TO RECEIVE NEW FINISHES.
- PROVIDE AND INSTALL NEW RUBBER COVE BASE (RCB) - CONTRACTOR TO FIELD VERIFY.
- PROVIDE AND INSTALL MANUFACTURER RECOMMENDED TRANSITIONS WHERE NEW SHEET FLOORING MEETS EXISTING CARPET FLOORING.
- USE WATER-BASED MASTIC ADHESIVES.
- REDUCE OUTGASSING OF SHEET VINYL FLOORING AND RUBBER BASE BY UNROLLING IT OUTDOORS/VENTILATED AREA PRIOR TO ON SITE INSTALLATION.

"West End of Corridor"

## 1 PARTIAL FINISH PLAN - THIRD FLOOR - WEST CORRIDOR

3/32" = 1'-0"

## DOOR/DOOR FRAME & WINDOW FRAME FINISH SCHEDULE

| TAG | DOOR                | FRAME | REMARKS                                    |
|-----|---------------------|-------|--------------------------------------------|
| ①   | 3'-4", 3'-0", 2'-6" | 7'-0" | NIC PT-4 WOOD DOOR W/ METAL FRAME          |
| ②   | 3'-8", 3'-0"        | 7'-0" | PT-4 PT-4 METAL DOOR W/ METAL FRAME        |
| ③   | 6'-0"               | 7'-0" | PT-4 PT-4 DOUBLE METAL DOOR W/ METAL FRAME |
| ④   | 6'-0"               | 7'-0" | PT-4 PT-4 DOUBLE WOOD DOOR W/ METAL FRAME  |
| ⑤   | N/A                 | 7'-0" | PT-4 PT-4 METAL FRAME ONLY                 |
| ⑥   | -                   | -     | PT-4 *WINDOW METAL FRAME ONLY              |
| ⑦   | -                   | -     | PT-4 *ALUMINUM STORE FRONT FRAMING         |


## FINISH PLAN NOTES:

- PAINT ENTIRE DOOR FRAME AND/OR WINDOW FRAME (INSIDE AND OUT). PREP PER PAINT MANUFACTURERS' RECOMMENDATIONS.
- PAINT ENTIRE DOOR AND ENTIRE DOOR FRAME. PREP PER PAINT MANUFACTURERS' RECOMMENDATIONS.
- PREP AND PAINT ELEVATOR DOOR FRAMES (FRAMES ONLY).
- USE NO VOC PAINT ONLY.

## FLOORING NOTES:


- PREPARE FLOOR, PROVIDE AND INSTALL VINYL SHEET GOODS WITH BREAK PATTERN ON CORRIDORS AS INDICATED. CONTRACTOR TO FIELD VERIFY.
- PROVIDE AND INSTALL FLOOR LEVELING COMPOUND AS NECESSARY TO PREPARE THE FLOOR TO RECEIVE NEW FINISHES.
- PROVIDE AND INSTALL NEW RUBBER COVE BASE (RCB) - CONTRACTOR TO FIELD VERIFY.
- PROVIDE AND INSTALL MANUFACTURER RECOMMENDED TRANSITIONS WHERE NEW SHEET FLOORING MEETS EXISTING CARPET FLOORING.
- USE WATER-BASED MASTIC ADHESIVES.
- REDUCE OUTGASSING OF SHEET VINYL FLOORING AND RUBBER BASE BY UNROLLING IT OUTDOORS/VENTILATED AREA PRIOR TO ON SITE INSTALLATION.

"West End of Corridor"

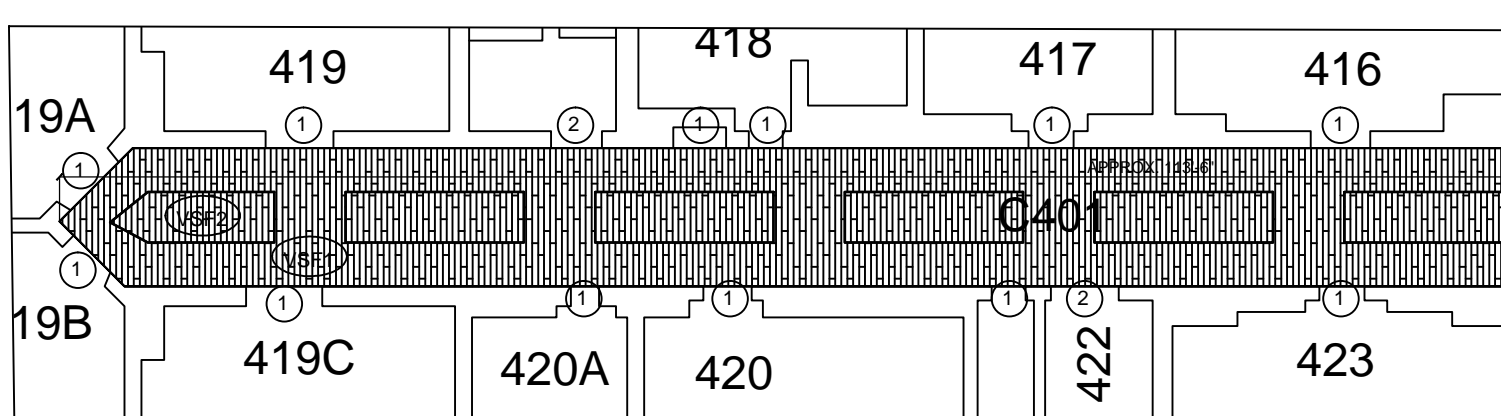

## 2 PARTIAL FINISH PLAN - FOURTH FLOOR - WEST CORRIDOR

3/32" = 1'-0"

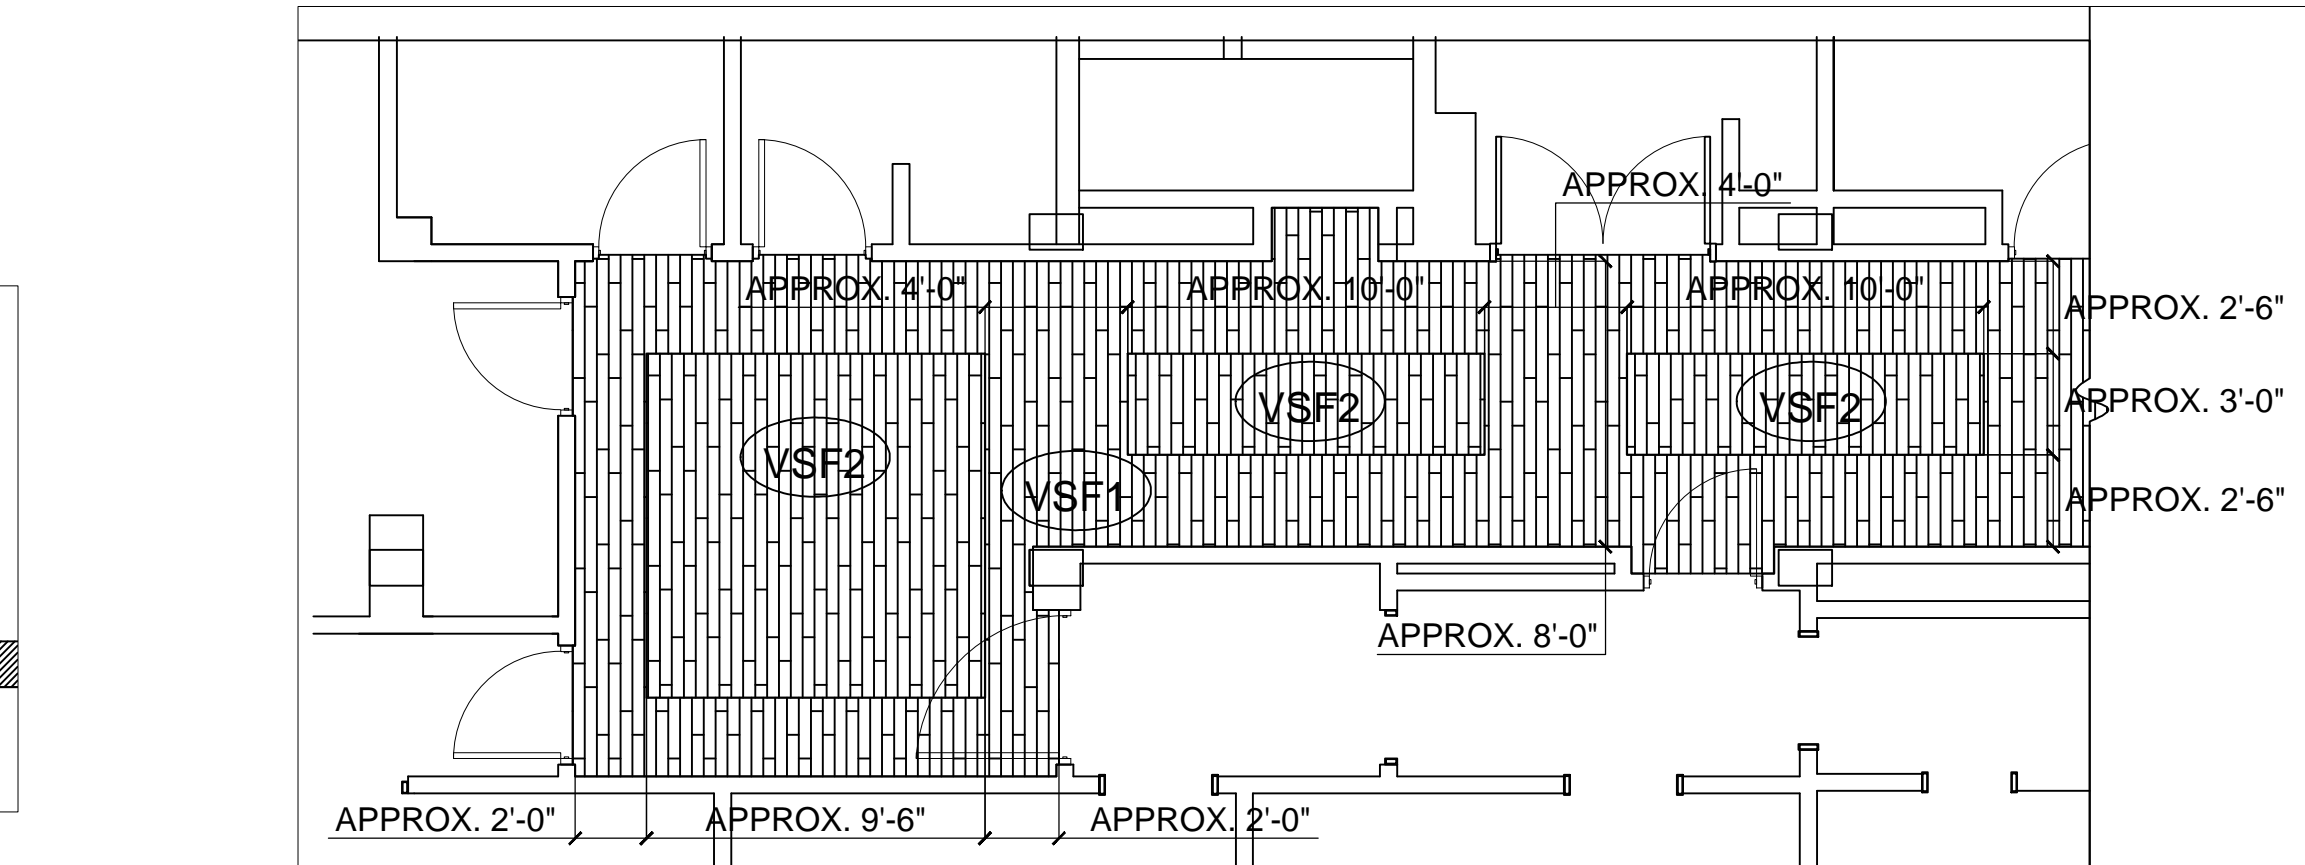


## FLOORING PATTERN - TYPICAL LAYOUT

1/2" = 1'-0"

MATCH LINE "A"


MATCH LINE "B"

"East End of Corridor"

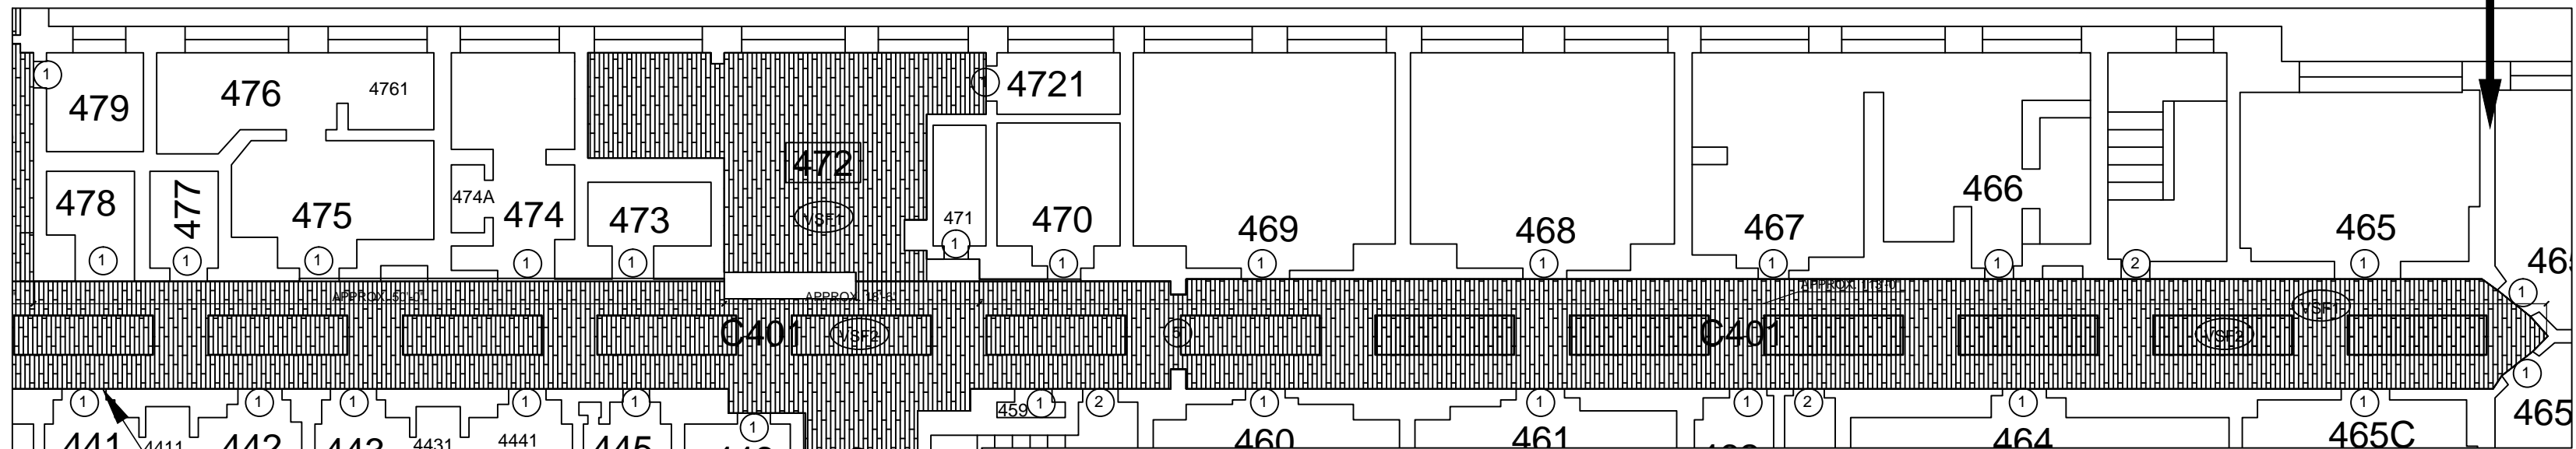

## 3 PARTIAL FINISH PLAN - FOURTH FLOOR - EAST CORRIDOR

3/32" = 1'-0"

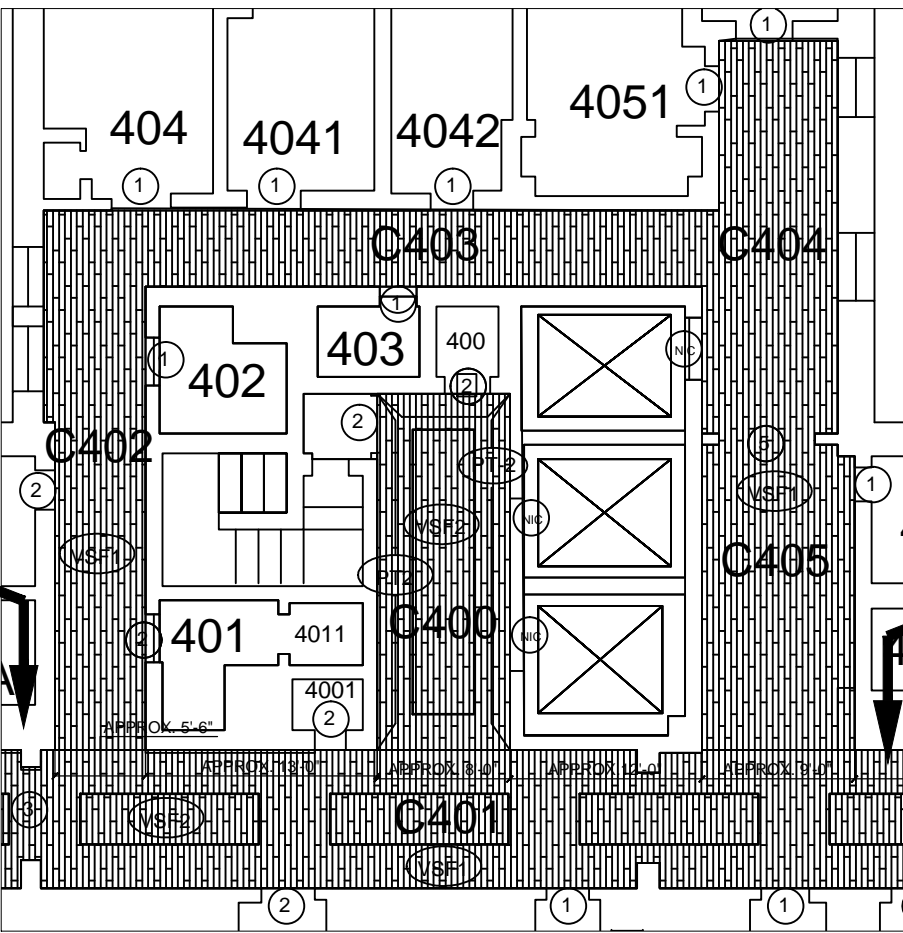

## 1 PARTIAL FINISH PLAN - FOURTH FLOOR

3/32" = 1'-0"

BID ITEM # 1

|                            |          |
|----------------------------|----------|
| #1 - Revised Sheet Number. | 04/22/12 |
| Revisions:                 | Date     |

VA Northern Indiana Health Care System, Fort Wayne  
2121 Lake Avenue  
Fort Wayne, IN 46805

Approved: Medical Center Director  
Daniel D. Hendee, FACHE

Approved: Associate Director for Operations  
Helen Rhodes

Approved: Engineering Service  
Charles Applewhite

Drawing Title  
Finish Plan - 3rd and 4th Floor

Approved: Project Director

Project Title  
Interior Halls and Walls

Location  
VA NIHCS, Fort Wayne, IN

Date  
08/05/2011

Checked  
CDA

Drawn  
VM

Project Number  
610A4-11-149

Building Number  
1

Drawing Number  
A-202 - R

Dwg. 11 of 14

