



three inches = one foot
one and one half inches = one foot
one inch = one foot
three quarters inch = one foot
one half inch = one foot
one quarter inch = one foot
one eighth inch = one foot

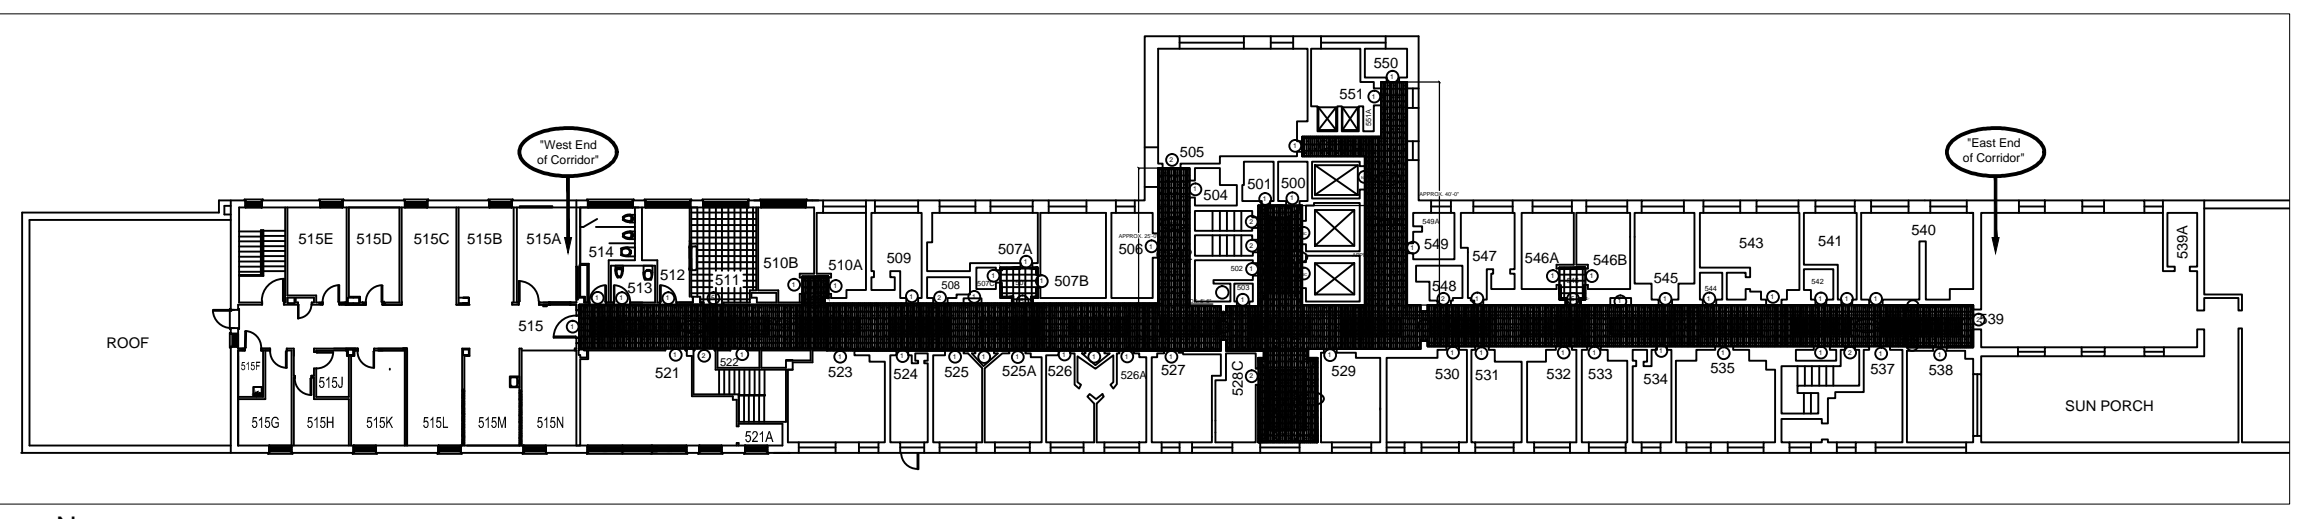

KEY PLAN 5th FLOOR

1/32" = 1'-0"

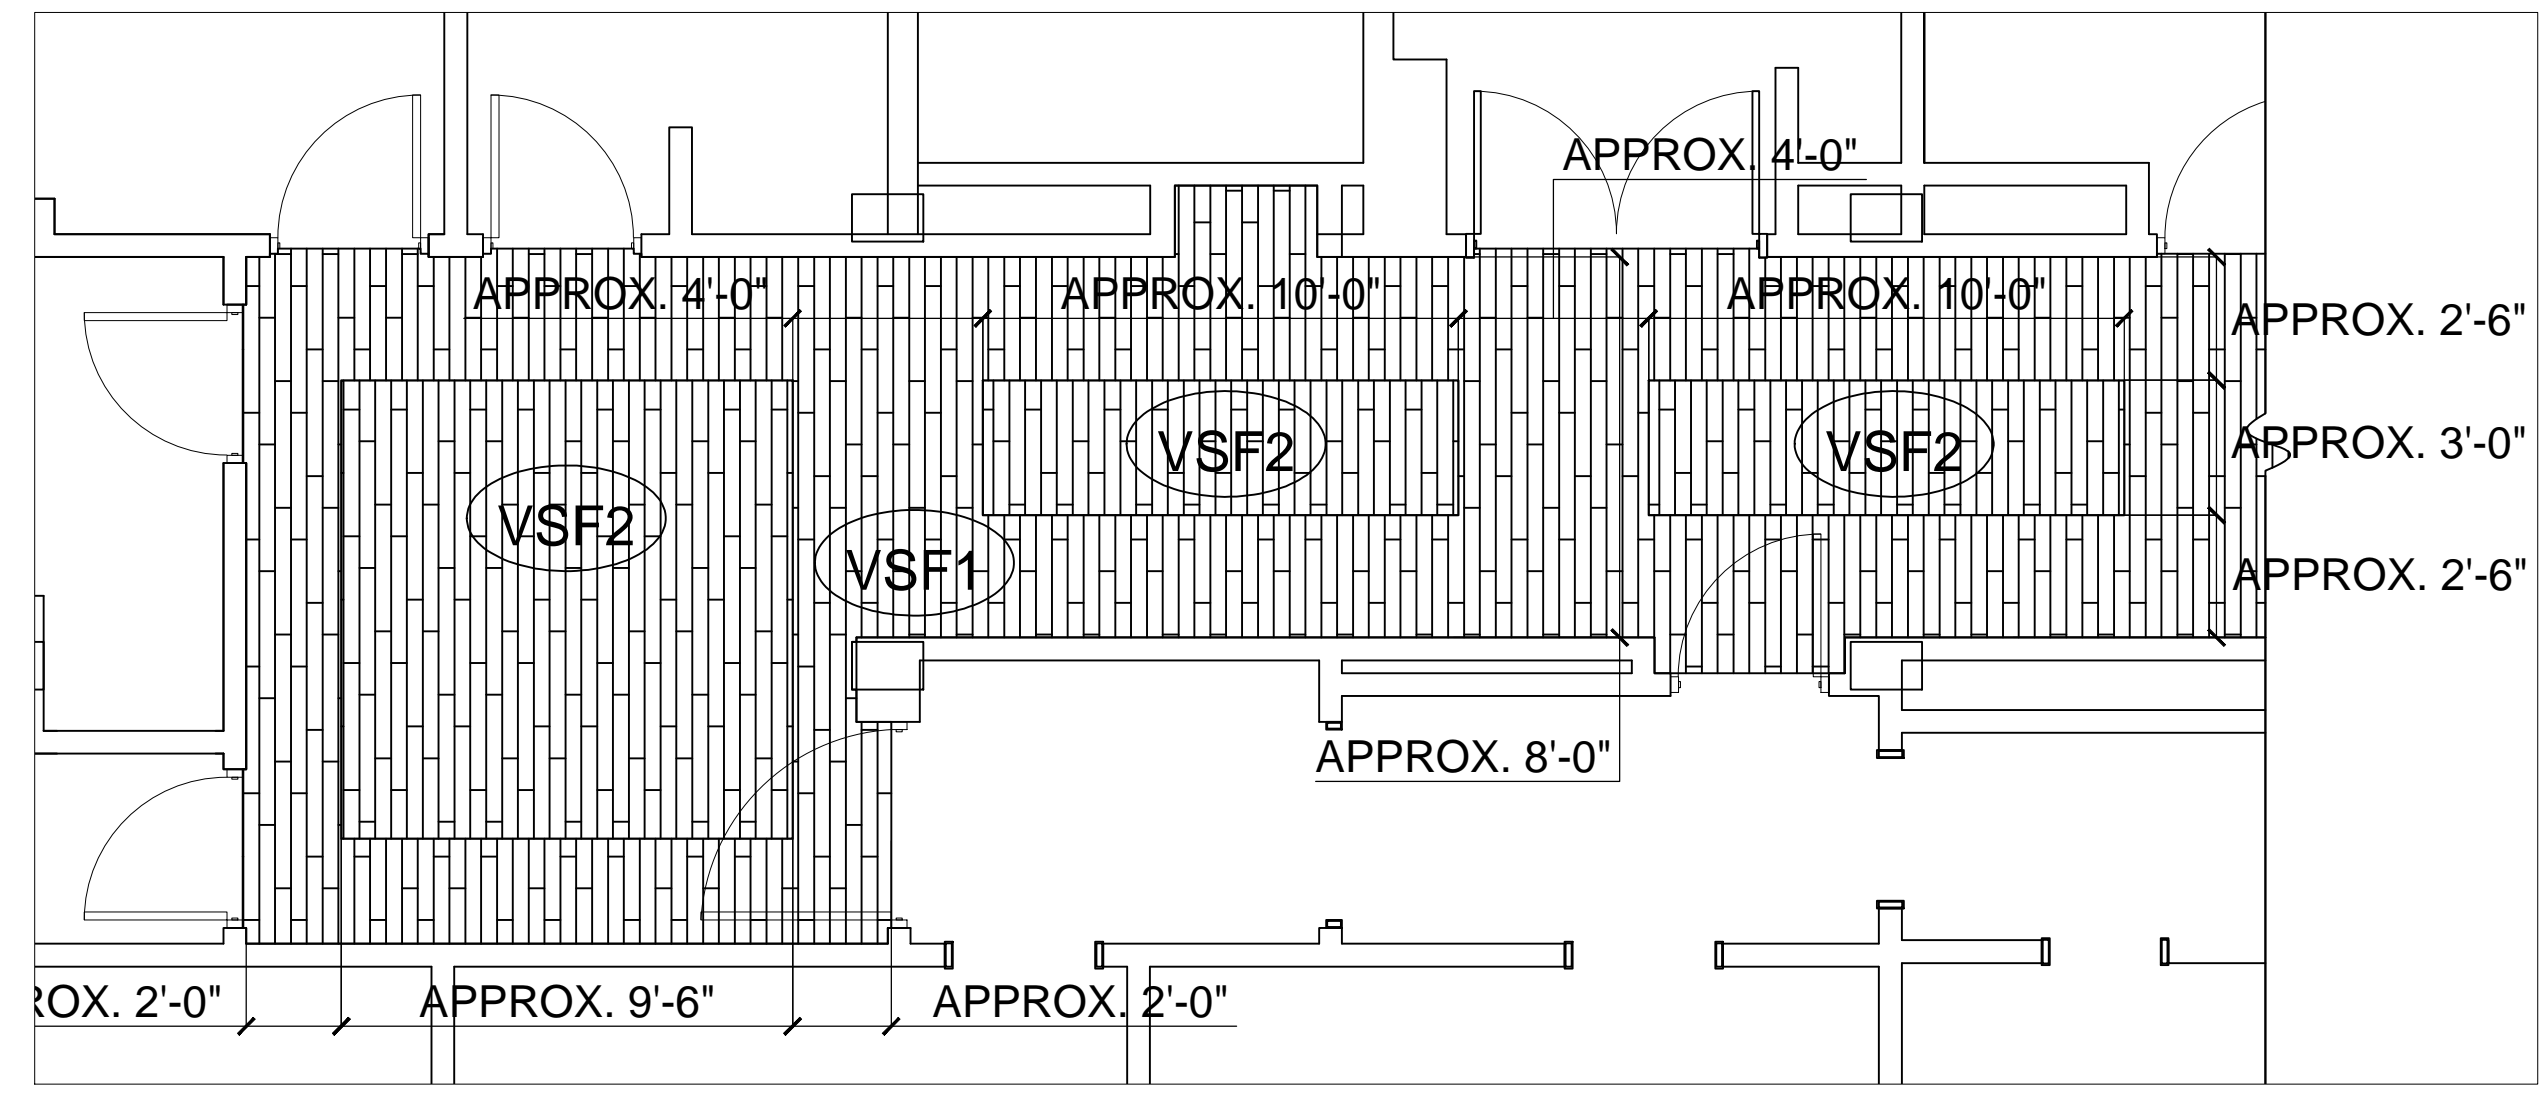

FLOORING PATTERN - TYPICAL SPACING

1/4" = 1'-0"

ROOM FINISH SCHEDULE NOTES:

ABBREVIATIONS:
E = EXISTING
U.N.O. = UNLESS NOTED OTHERWISE
NIC = NOT IN CONTRACT
TME = NEW TO MATCH EXISTING
ACT-1 = NEW ACUSTIC CEILING TILE
VCT = VINYL COMPOSITION TILE
GCT = GLAZED COVE TILE
TERR = TERRAZZO

VSF-1 = SHEET VINYL FLOORING
WOOD PATTERN: TROPICAL, BEECH/LIGHTER WOOD - PATTERN MUST BE SELECTED AND APPROVED BY VANHCS INTERIOR DESIGNER

VSF-2 = SHEET VINYL FLOORING
WOOD PATTERN: DARK OAK/DARK WOOD - CONTRASTING COLOR/PATTERN MUST BE SELECTED AND APPROVED BY VA INTERIOR DESIGNER
LCT-1 = LINOLEUM COMPOSITE TILE (WITH RECYCLABLE CONTENT)

RCB-1 = RUBBER COVE BASE

PT-1 = SHERWIN WILLIAMS PAINT
SW 6135 ECRU OR EQUAL - EGGSHELL FINISH / NO VOC PAINT ONLY

PT-2 = SHERWIN WILLIAMS PAINT
SW 6500 OPEN SEAS OR EQUAL - EGGSHELL FINISH / NO VOC PAINT ONLY

PT-3 = SHERWIN WILLIAMS PAINT
SW 7728 SPROUT OR EQUAL - EGGSHELL FINISH - NO VOC PAINT ONLY

PT-4 = CEILING PAINT- SHERWIN WILLIAMS
SW 7008 ALABASTER OR EQUAL - EGGSHELL FINISH- NO VOC PAINT ONLY

PT-5 = DOOR FRAMES, WINDOW FRAMES, AND ELEVATOR DOOR FRAMES
COLOR: TBD TO MATCH RESILIENT RUBBER BASE COLOR
EGGSHELL FINISH- NO VOC PAINT ONLY

PT-6 = PAINTED COVED BASE COLOR - HIGH PERFORMANCE COATING - COLOR: TBD TO MATCH RESILIENT RUBBER BASE COLOR - EGGSHELL FINISH- NO VOC PAINT ONLY

ALL INTERIOR FINISHES MUST BE APPROVED BY VANHCS INTERIOR DESIGNER.

*OR EQUAL: THE INCLUSION OF A BRAND NAME AND SPECIFIC COLOR IS FOR THE EXPRESS PURPOSE OF OBTAINING THIS SPECIFIC COLOR, WHICH IS FURTHER DEFINED BY ITS SALIENT CHARACTERISTICS: "HUE, VALUE AND INTENSITY". ANY OTHER COLOR MUST BE APPROVED BY VA INTERIOR DESIGNER

FINISH PLAN NOTES:


1. PAINT ENTIRE DOOR FRAME AND/OR WINDOW FRAME (INSIDE AND OUT). PREP PER PAINT MANUFACTURERS' RECOMMENDATIONS.
2. PAINT ENTIRE DOOR AND ENTIRE DOOR FRAME, PREP PER PAINT MANUFACTURERS' RECOMMENDATIONS.
3. PREP AND PAINT ELEVATOR DOOR FRAMES (FRAMES ONLY).
4. USE NO VOC PAINT ONLY.

FINISH GENERAL NOTES:

1. COVER AND PROTECT FROM PAINT: CORNER GUARDS, HANDRAILS, BUILT-IN CABINETS (I.E. FIRE EXTINGUISHERS, FIRE ALARM CABINETS, ETC.), OUTLETS (ELECTRICAL AND DATA), COVER PLATES, PULL STATIONS, ETC.
2. PATCH AND REPAIR ALL WALLS PRIOR TO PAINTING.
3. PAINT ALL WALL SURFACES (NEW AND EXISTING).
4. PLASTER/GYPSUM CEILINGS AND BULK HEADS, PLASTER/GYPSUM WINDOW SILLS, NOTED DOORS, AND ALL DOOR FRAMES AS NOTED ON THE ROOM FINISH SCHEDULE. PREP SURFACES PER MANUFACTURERS' RECOMMENDATIONS.
- 3.1. ONE (1) COAT PRIME
- 3.2. TWO (2) COATS PAINT
4. DO NOT REMOVE OR PAINT RATING TAGS ON DOORS AND/OR DOOR FRAMES.
5. PROTECT ALL DOOR HARDWARE FROM PAINT.
6. CEILING GRID TO REMAIN UNDAMAGED AND UNALTERED. (EXCEPT 5TH FLOOR DEMO) PROTECT FROM PAINT.
7. REMOVE ALL EXISTING DOOR SILENCERS AND REPLACE WITH NEW AFTER PAINTING OF ALL DOOR FRAMES. INSTALL NEW IN ALL LOCATIONS THAT OLD WAS REMOVED.
8. ALL DIMENSIONS ARE APPROXIMATE. CONTRACTOR TO FIELD VERIFY.

FLOORING NOTES:


1. PREPARE FLOOR, PROVIDE AND INSTALL VINYL SHEET GOODS WITH BREAK PATTERN ON CORRIDORS AS INDICATED. CONTRACTOR TO FIELD VERIFY.
2. PROVIDE AND INSTALL FLOOR LEVELING COMPOUND AS NECESSARY TO PREPARE THE FLOOR TO RECEIVE NEW FINISHES.
3. PROVIDE AND INSTALL NEW RUBBER COVE BASE (RCB) - CONTRACTOR TO FIELD VERIFY.
4. PROVIDE AND INSTALL MANUFACTURER RECOMMENDED TRANSITIONS WHERE NEW SHEET FLOORING MEETS EXISTING CARPET FLOORING.
5. USE WATER-BASED MASTIC ADHESIVES.
6. REDUCE OUTGASSING OF SHEET VINYL FLOORING AND RUBBER BASE BY UNROLLING IT OUTDOORS/VENTILATED AREA PRIOR TO ON SITE INSTALLATION.

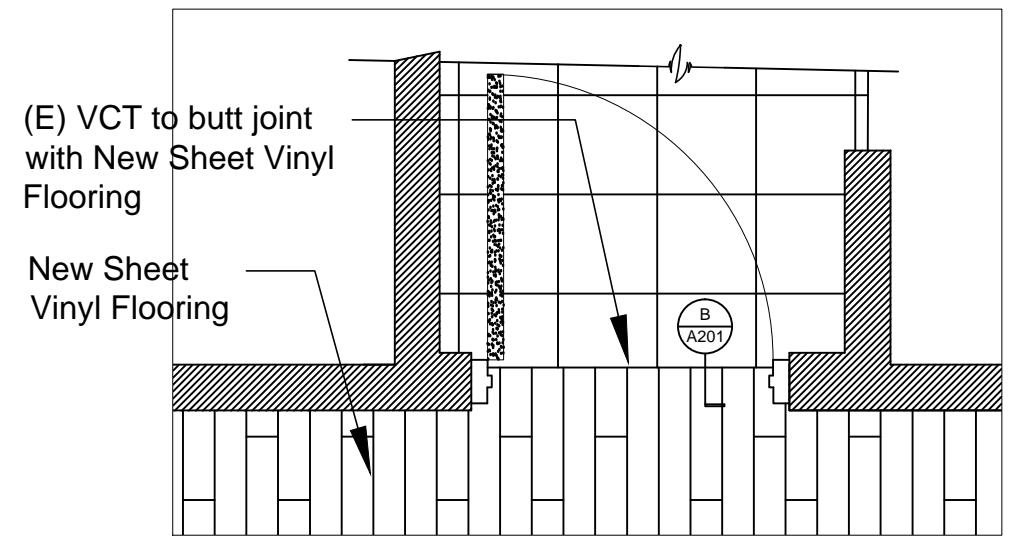

FLOORING DETAIL


1/2" = 1'-0"

DOOR/DOOR FRAME & WINDOW FRAME FINISH SCHEDULE					
TAG	DOOR	FRAME	REMARKS		
①	3'-4", 3'-0", 2'-6"	7'-0" NIC	PT-4	WOOD DOOR W/ METAL FRAME	
②	3'-8", 3'-0"	7'-0" PT-4	PT-4	METAL DOOR W/ METAL FRAME	
③	6'-0"	7'-0" PT-4	PT-4	DOUBLE METAL DOOR W/ METAL FRAME	
④	6'-0"	7'-0" PT-4	PT-4	DOUBLE WOOD DOOR W/ METAL FRAME	
⑤	N/A	7'-0" PT-4	PT-4	METAL FRAME ONLY	
⑥	-	-	PT-4	*WINDOW METAL FRAME ONLY	
⑦	-	-	PT-4	*ALUMINUM STORE FRONT FRAMING	

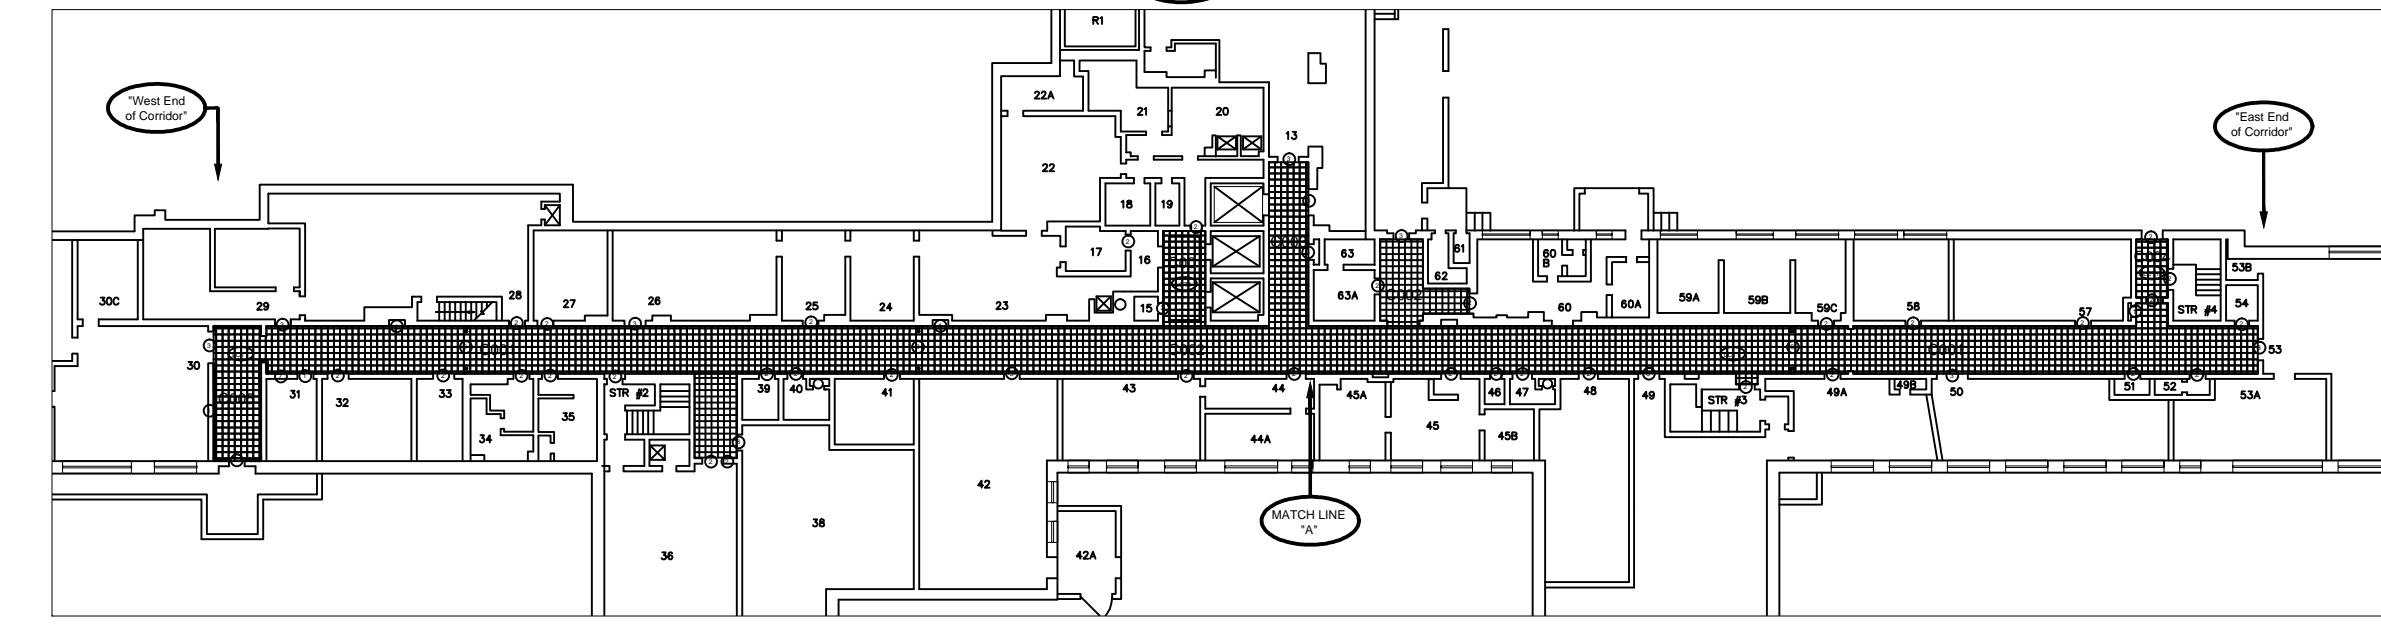


KEY PLAN BASEMENT

1/32" = 1'-0"

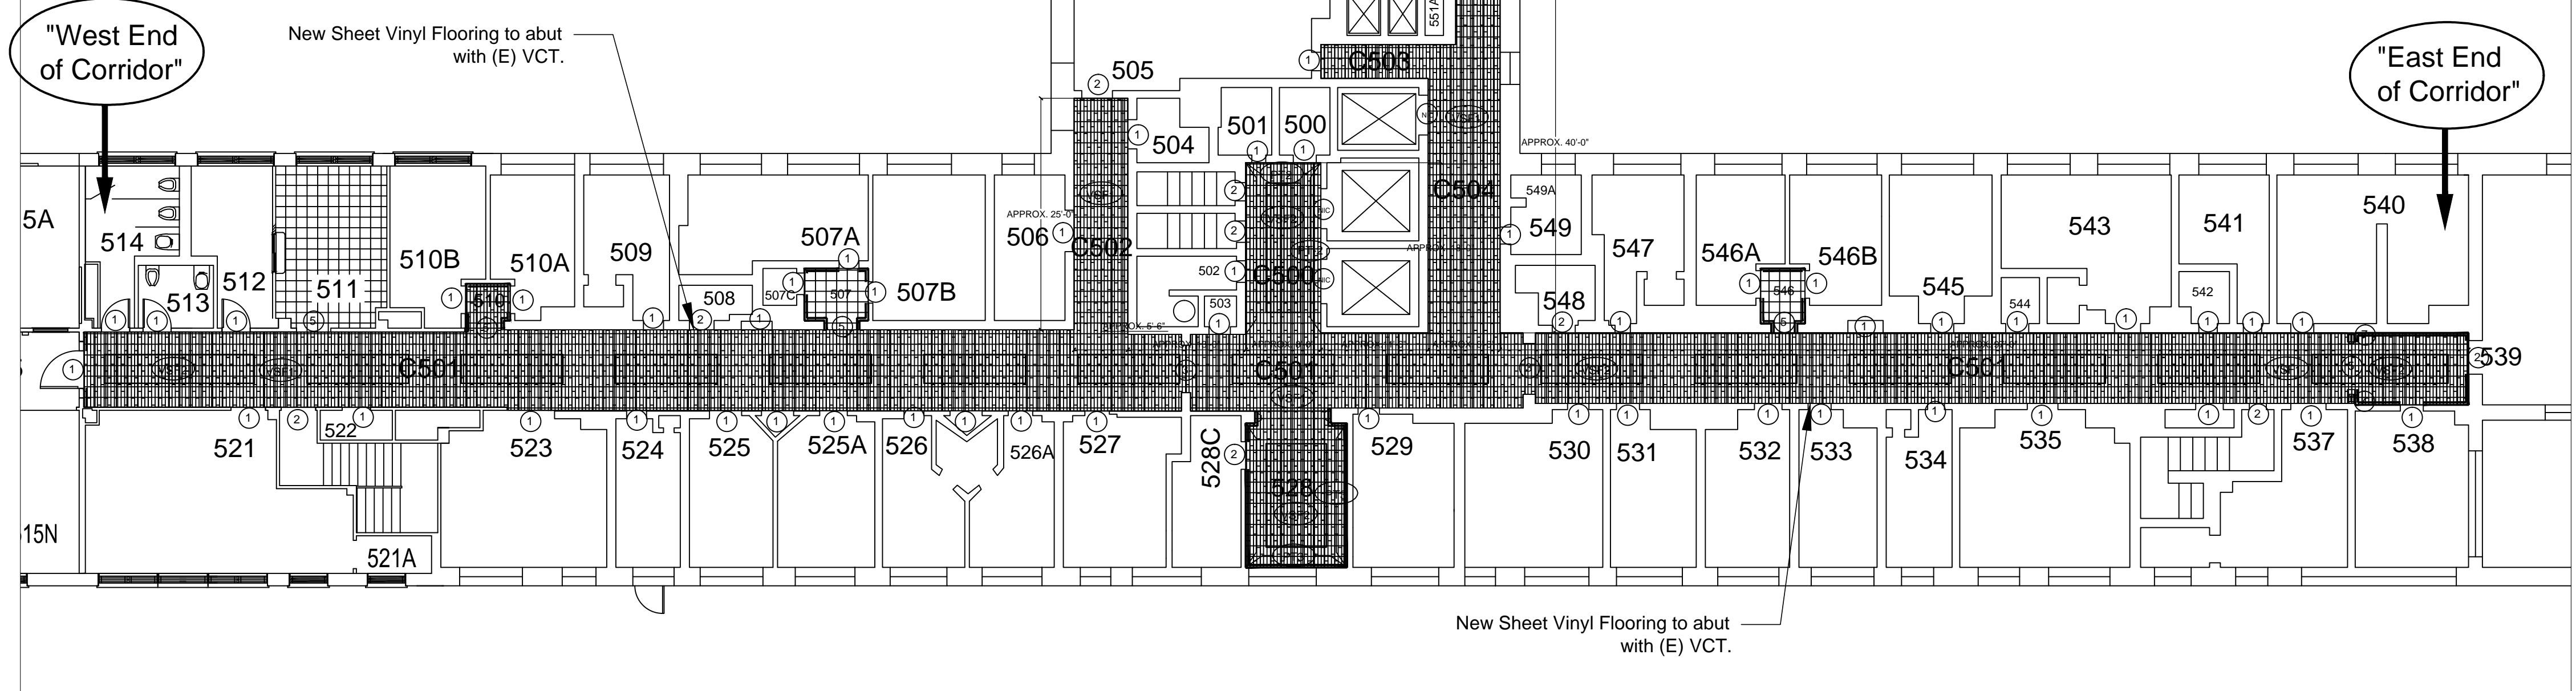


FINISH PLAN FIFTH FLOOR

3/32" = 1'-0"

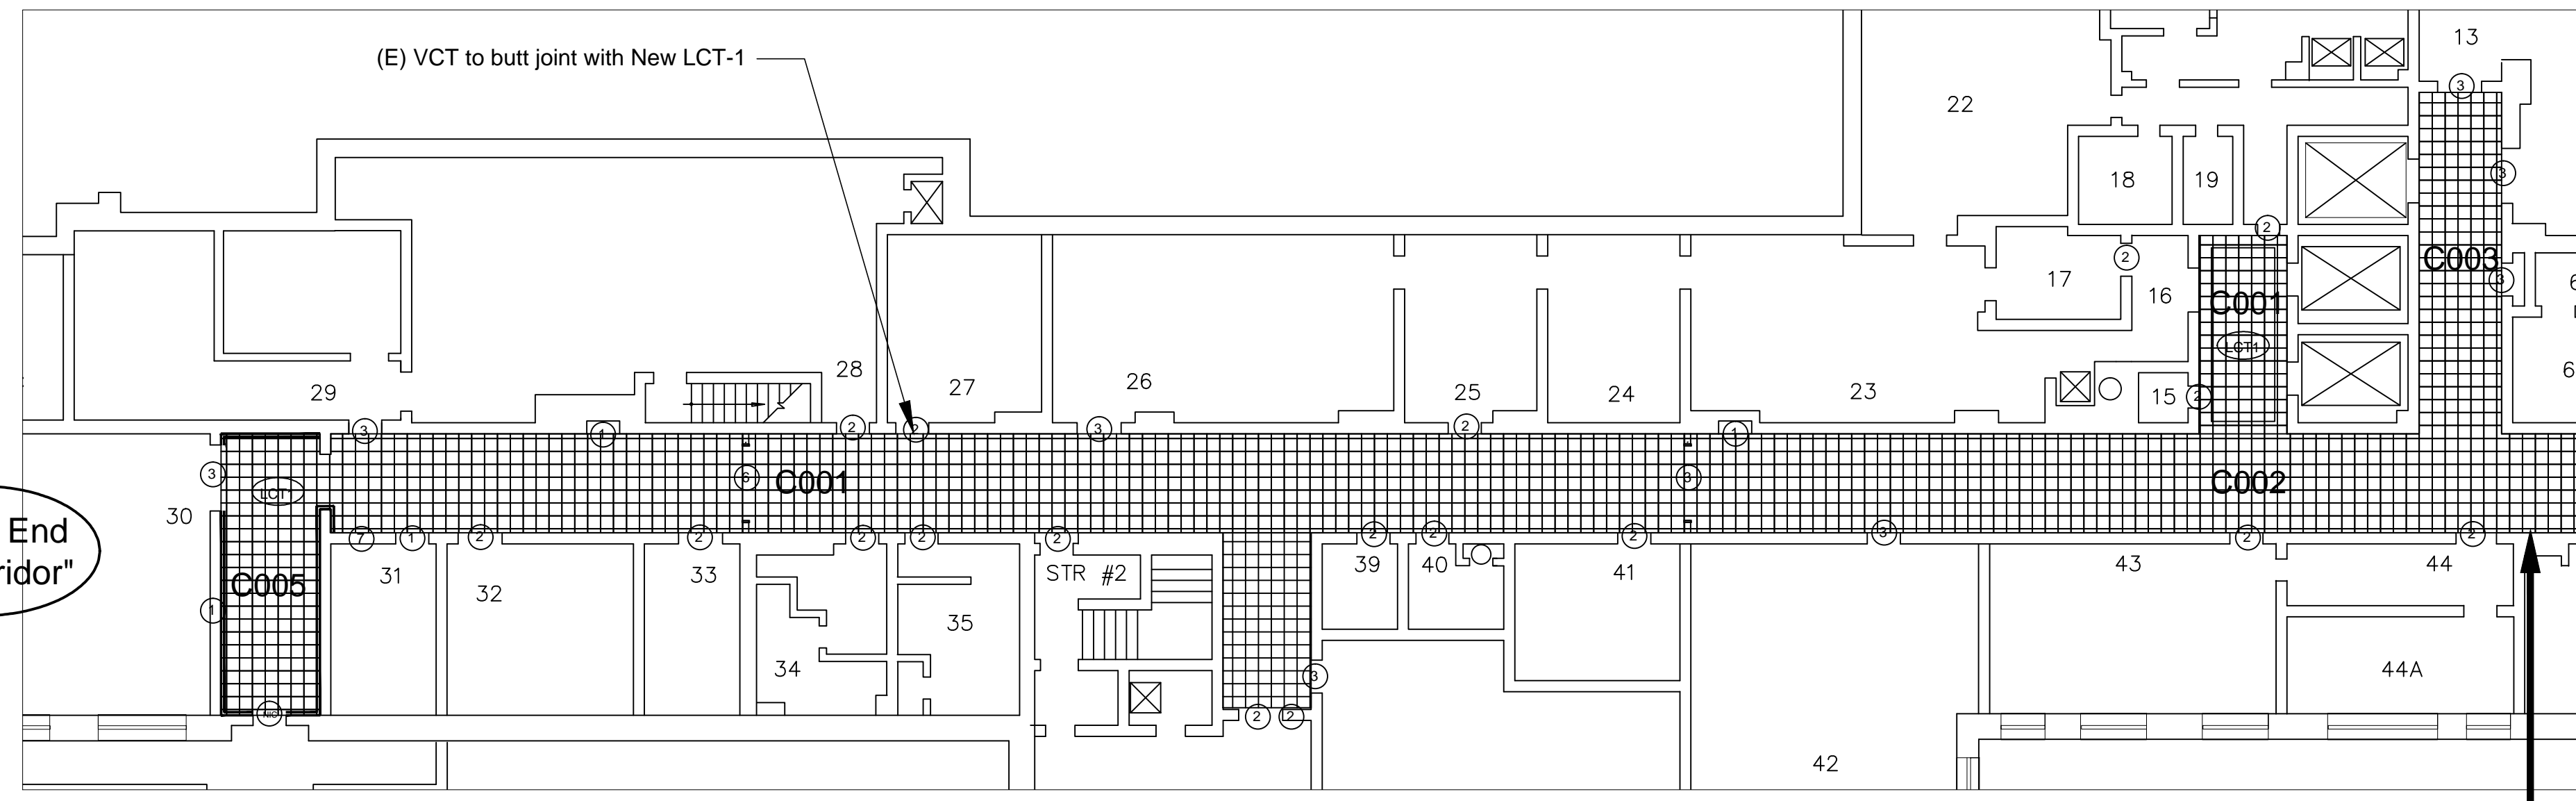

PARTIAL FINISH PLAN BASEMENT - WEST CORRIDOR

3/32" = 1'-0"

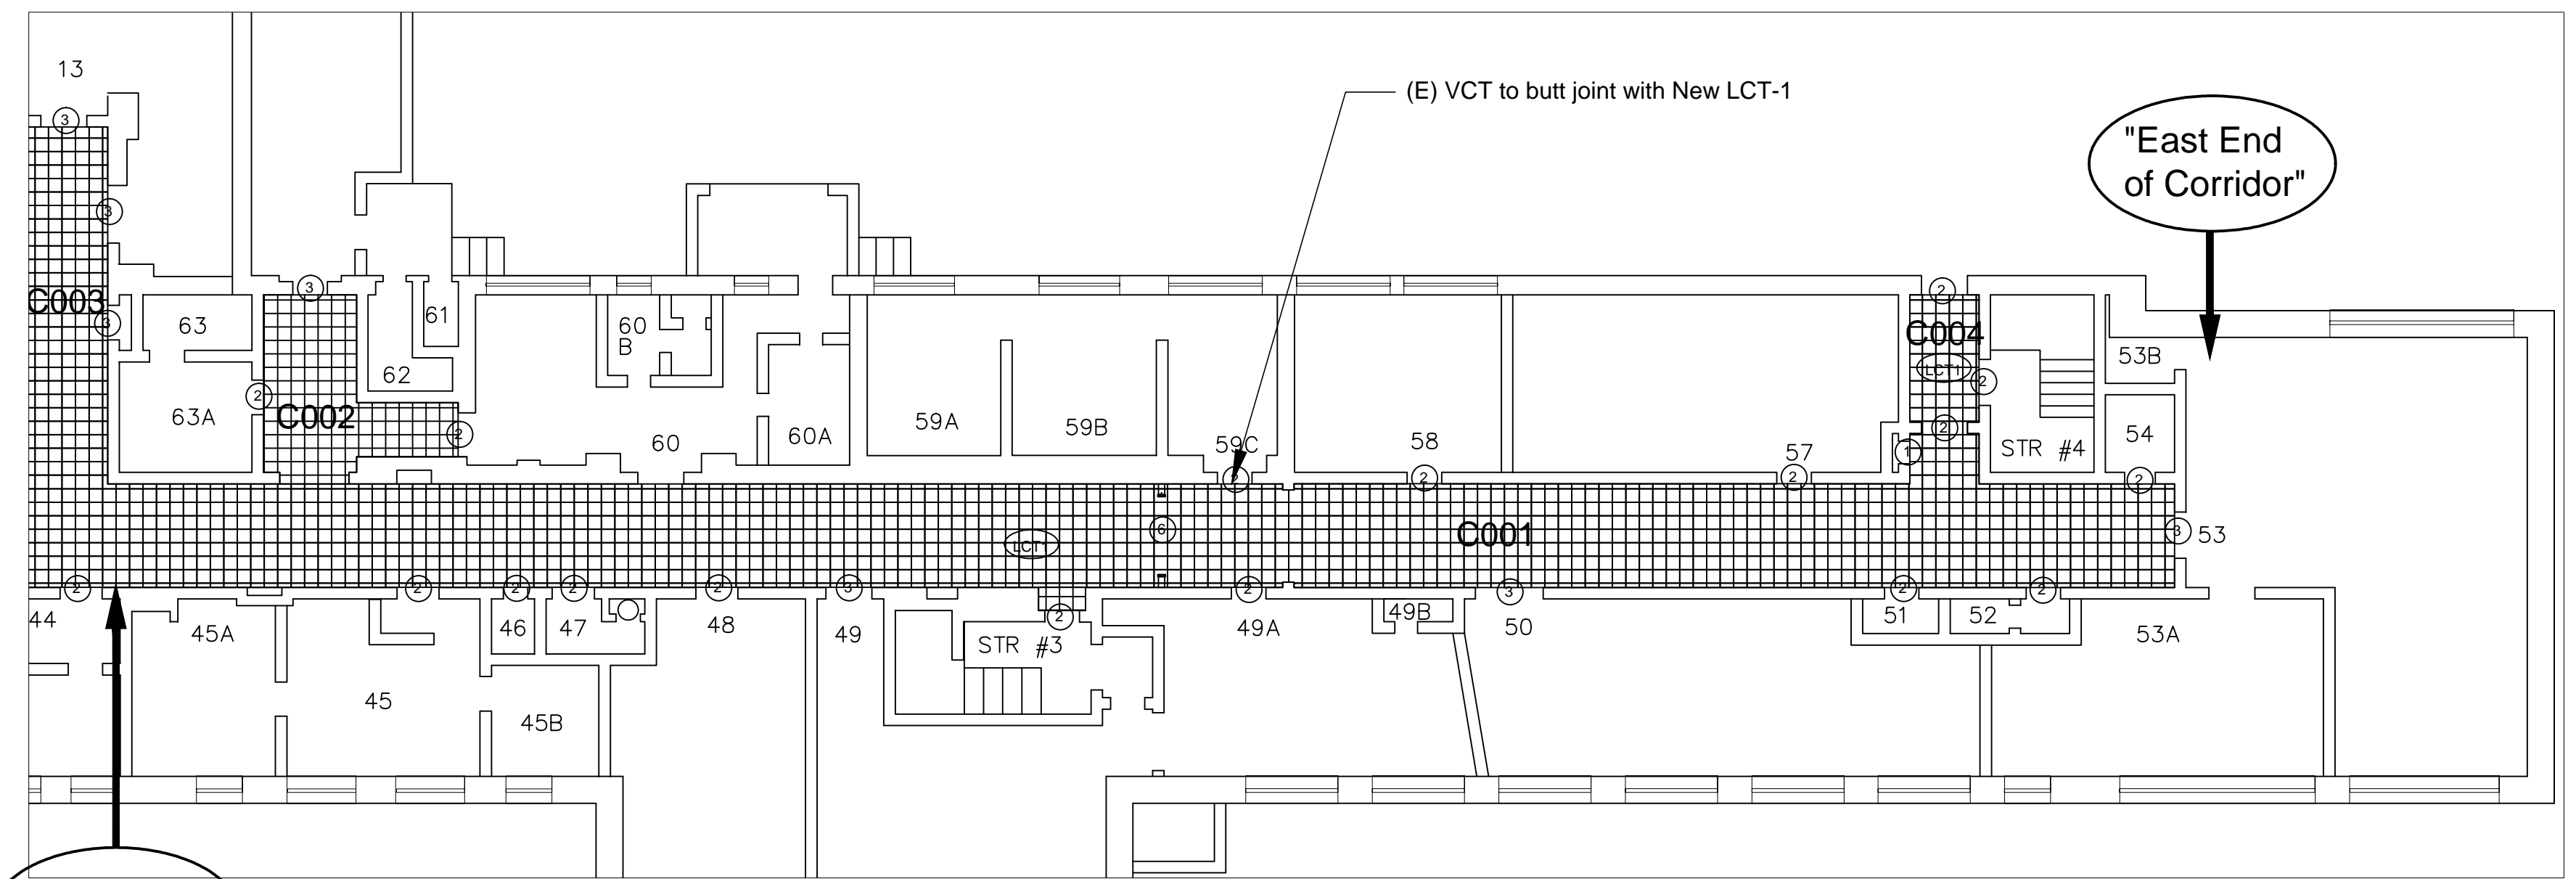

PARTIAL FINISH PLAN - BASEMENT - EAST CORRIDOR

3/32" = 1'-0"

#1 - Revised Sheet Number.	04/22/12
Revisions:	Date

VA Northern Indiana Health Care System, Fort Wayne
2121 Lake Avenue
Fort Wayne, IN 46805

Approved: Medical Center Director Daniel D. Hendee, FACHE
Approved: Associate Director for Operations Helen Rhodes
Approved: Engineering Service Charles Applewhite

Drawing Title Finish Plan - 5th Floor & Basement
Approved: Project Director

Project Title Interior Halls and Walls
Location VA NIHCS, Fort Wayne, IN
Date 08/05/2011
Checked CDA
Drawn VM

Project Number 610A4-11-149
Building Number 1
Drawing Number A-203
Dwg. 12 of 14

