

DOOR/DOOR FRAME & WINDOW FRAME FINISH SCHEDULE						
TAG	DOOR		FRAME		REMARKS	
①	3'-4", 3'-0", 2'-6"	7'-0"	NIC	PT-4	WOOD DOOR W/ METAL FRAME	
②	3'-8", 3'-0"	7'-0"	PT-4	PT-4	METAL DOOR W/ METAL FRAME	
③	6'-0"	7'-0"	PT-4	PT-4	DOUBLE METAL DOOR W/ METAL FRAME	
④	6'-0"	7'-0"	PT-4	PT-4	DOUBLE WOOD DOOR W/ METAL FRAME	
⑤	N/A	7'-0"	PT-4	PT-4	METAL FRAME ONLY	
⑥	-	-	-	PT-4	*WINDOW METAL FRAME ONLY	
⑦	-	-	-	PT-4	*ALUMINUM STORE FRONT FRAMING	

ROOM FINISH SCHEDULE NOTES:

ABBREVIATIONS:

E = EXISTING

U.N.O. = UNLESS NOTED OTHERWISE

NIC = NOT IN CONTRACT

TME = NEW TO MATCH EXISTING

ACT-1 = NEW ACOUSTIC CEILING TILE

VCT = VINYL COMPOSITION TILE

GCT = GLAZED COVE TILE

TERR = TERRAZZO

VSF-1 = SHEET VINYL FLOORING

WOOD PATTERN: TROPICAL, BEECH/LIGHTER WOOD - PATTERN MUST BE

SELECTED AND APPROVED BY VANIHCS INTERIOR DESIGNER

VSF-2 = SHEET VINYL FLOORING

WOOD PATTERN: DARK OAK DARK WOOD - CONTRASTING COLOR/

PATTERN MUST BE SELECTED AND APPROVED BY VA INTERIOR DESIGNER

LCT-1 = LINOLEUM COMPOSITE TILE (WITH

RECYCLABLE CONTENT)

RCB-1 = RUBBER COVE BASE

PT-1 = SHERWIN WILLIAMS PAINT

SW 6135 ECRU OR EQUAL - EGGSHELL FINISH

/ NO VOC PAINT ONLY

PT-2 = SHERWIN WILLIAMS PAINT

SW 6500 OPEN SEAS OR EQUAL - EGGSHELL

FINISH / NO VOC PAINT ONLY

*ACCENT WALLS ONLY

PT-3 = SHERWIN WILLIAMS PAINT

SW 7728 SPROUT OR EQUAL - EGGSHELL

FINISH - / NO VOC PAINT ONLY

*ACCENT WALLS ONLY

PT-4 = CEILING PAINT- SHERWIN WILLIAMS

SW 7008 ALABASTER OR EQUAL - EGGSHELL

FINISH / NO VOC PAINT ONLY

PT-5 = DOOR FRAMES, WINDOW FRAMES, AND

ELEVATOR DOOR FRAMES.

COLOR: TBD to match resilient rubber base color

EGGSHELL FINISH / NO VOC PAINT ONLY

PT-6 = PAINTED COVED BASE COLOR - HIGH

PERFORMANCE COATING - COLOR: TBD to

match resilient rubber base color - EGGSHELL

FINISH / NO VOC PAINT ONLY

ALL INTERIOR FINISHES MUST BE APPROVED

BY VANIHCS INTERIOR DESIGNER.

*OR EQUAL: THE INCLUSION OF A BRAND NAME AND

SPECIFIC COLOR IS FOR THE EXPRESS PURPOSE OF

OBTAINING THIS SPECIFIC COLOR, WHICH IS FURTHER

DEFINED BY ITS SALENT CHARACTERISTICS: * HUE,

VALUE AND INTENSITY.

ANY OTHER COLOR MUST BE APPROVED BY VA

INTERIOR DESIGNER

FINISH GENERAL NOTES:

1. COVER AND PROTECT FROM PAINT: CORNER

GUARDS, HANDRAILS, BUILT-IN CABINETS

(I.E. FIRE EXTINGUISHERS, FIRE ALARM

CABINETS, ETC.), OUTLETS (ELECTRICAL AND

DATA), COVER PLATES, PULL STATIONS, ETC.

2. PATCH AND REPAIR ALL WALLS PRIOR TO

PAINTING.

3. PAINT ALL WALL SURFACES (NEW AND

EXISTING), PLASTER/GYPSUM CEILINGS AND

BULK HEADS, PLASTER/GYPSUM WINDOW

SILLS, NOTED DOORS, AND ALL DOOR

FRAMES AS NOTED ON THE ROOM FINISH

SCHEDULE. PREP SURFACES PER

MANUFACTURERS' RECOMMENDATIONS.

3.1. ONE (1) COAT PRIME

3.2. TWO (2) COATS PAINT

4. DO NOT REMOVE OR PAINT RATING TAGS ON

DOORS AND/OR DOOR FRAMES.

5. PROTECT ALL DOOR HARDWARE FROM

PAINT.

6. CEILING GRID TO REMAIN UNDAMAGED AND

UNALTERED, (EXCEPT 5TH FLOOR DEMO)

PROTECT FROM PAINT.

7. REMOVE ALL EXISTING DOOR SILENCERS

AND REPLACE WITH NEW AFTER PAINTING OF

ALL DOOR FRAMES. INSTALL NEW IN ALL

LOCATIONS THAT OLD WAS REMOVED.

8. ALL DIMENSIONS ARE APPROXIMATE.

CONTRACTOR TO FIELD VERIFY.

FINISH PLAN NOTES:

1. PAINT ENTIRE DOOR FRAME AND/OR WINDOW FRAME

(INSIDE AND OUT). PREP PER PAINT MANUFACTURERS'

RECOMMENDATIONS.

2. PAINT ENTIRE DOOR AND ENTIRE DOOR FRAME. PREP PER

PAINT MANUFACTURERS' RECOMMENDATIONS.

3. PREP AND PAINT ELEVATOR DOOR FRAMES (FRAMES

ONLY).

4. USE NO VOC PAINT ONLY.

FLOORING NOTES:

1. PREPARE FLOOR, PROVIDE AND INSTALL VINYL SHEET

GOODS WITH BREAK PATTERN ON CORRIDORS AS

INDICATED. CONTRACTOR TO FIELD VERIFY.

2. PROVIDE AND INSTALL FLOOR LEVELING COMPOUND AS

NECESSARY TO PREPARE THE FLOOR TO RECEIVE NEW

FINISHES.

3. PROVIDE AND INSTALL NEW RUBBER COVE BASE (RCB) -

PAINT. CONTRACTOR TO FIELD VERIFY.

4. PROVIDE AND INSTALL MANUFACTURER RECOMMENDED

TRANSITIONS WHERE NEW SHEET FLOORING MEETS

EXISTING CARPET FLOORING.


5. USE WATER-BASED MASTIC ADHESIVES.

6. REDUCE OUTGASSING OF SHEET VINYL FLOORING AND

RUBBER BASE BY UNROLLING IT

OUTDOORS/VENTILATED AREA PRIOR TO ON SITE

INSTALLATION.

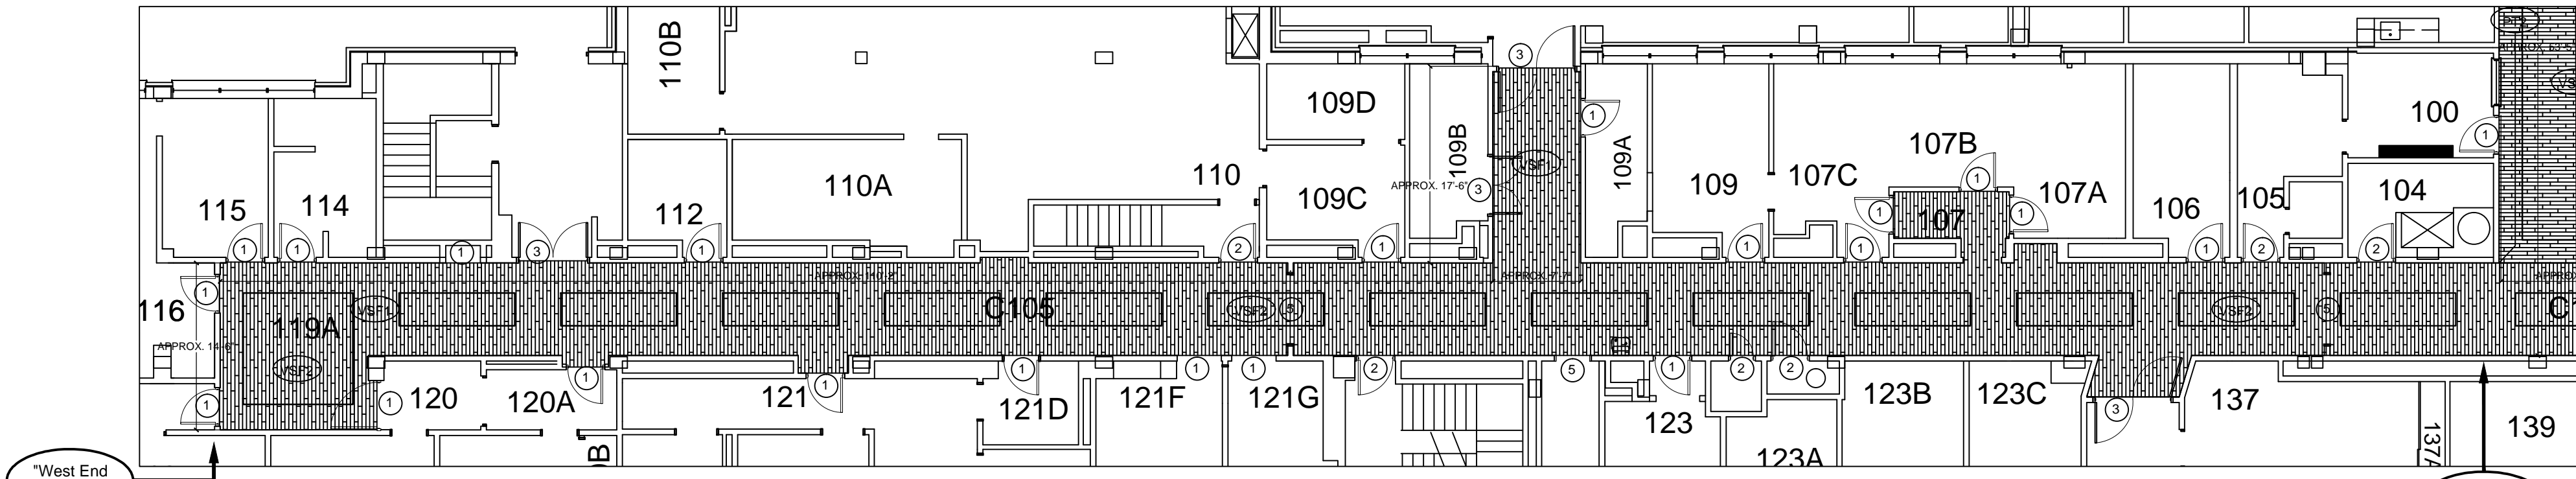

PARTIAL FINISH PLAN - FIRST FLOOR WEST CORRIDOR

3/32" = 1'-0"

