


# Department of Veterans Affairs

JESSE BROWN VETERANS AFFAIRS MEDICAL CENTER  
CHICAGO, ILLINOIS


## UPGRADE NORMAL & EMERGENCY POWER SUBSTATION & DISTRIBUTION TASK ORDER 6 - NORMAL DISTRIBUTION

### INDEX OF DRAWINGS:


537-1C-GI-001	COVER SHEET & INDEX
537-1C-GI-002	ABBREVIATIONS & STANDARDS
537-1C-E0-001	ELECTRICAL SYMBOLS & ABBREVIATIONS
537-1C-EP-601	BUILDING 1 RISER DIAGRAM-BID PACKAGE 3

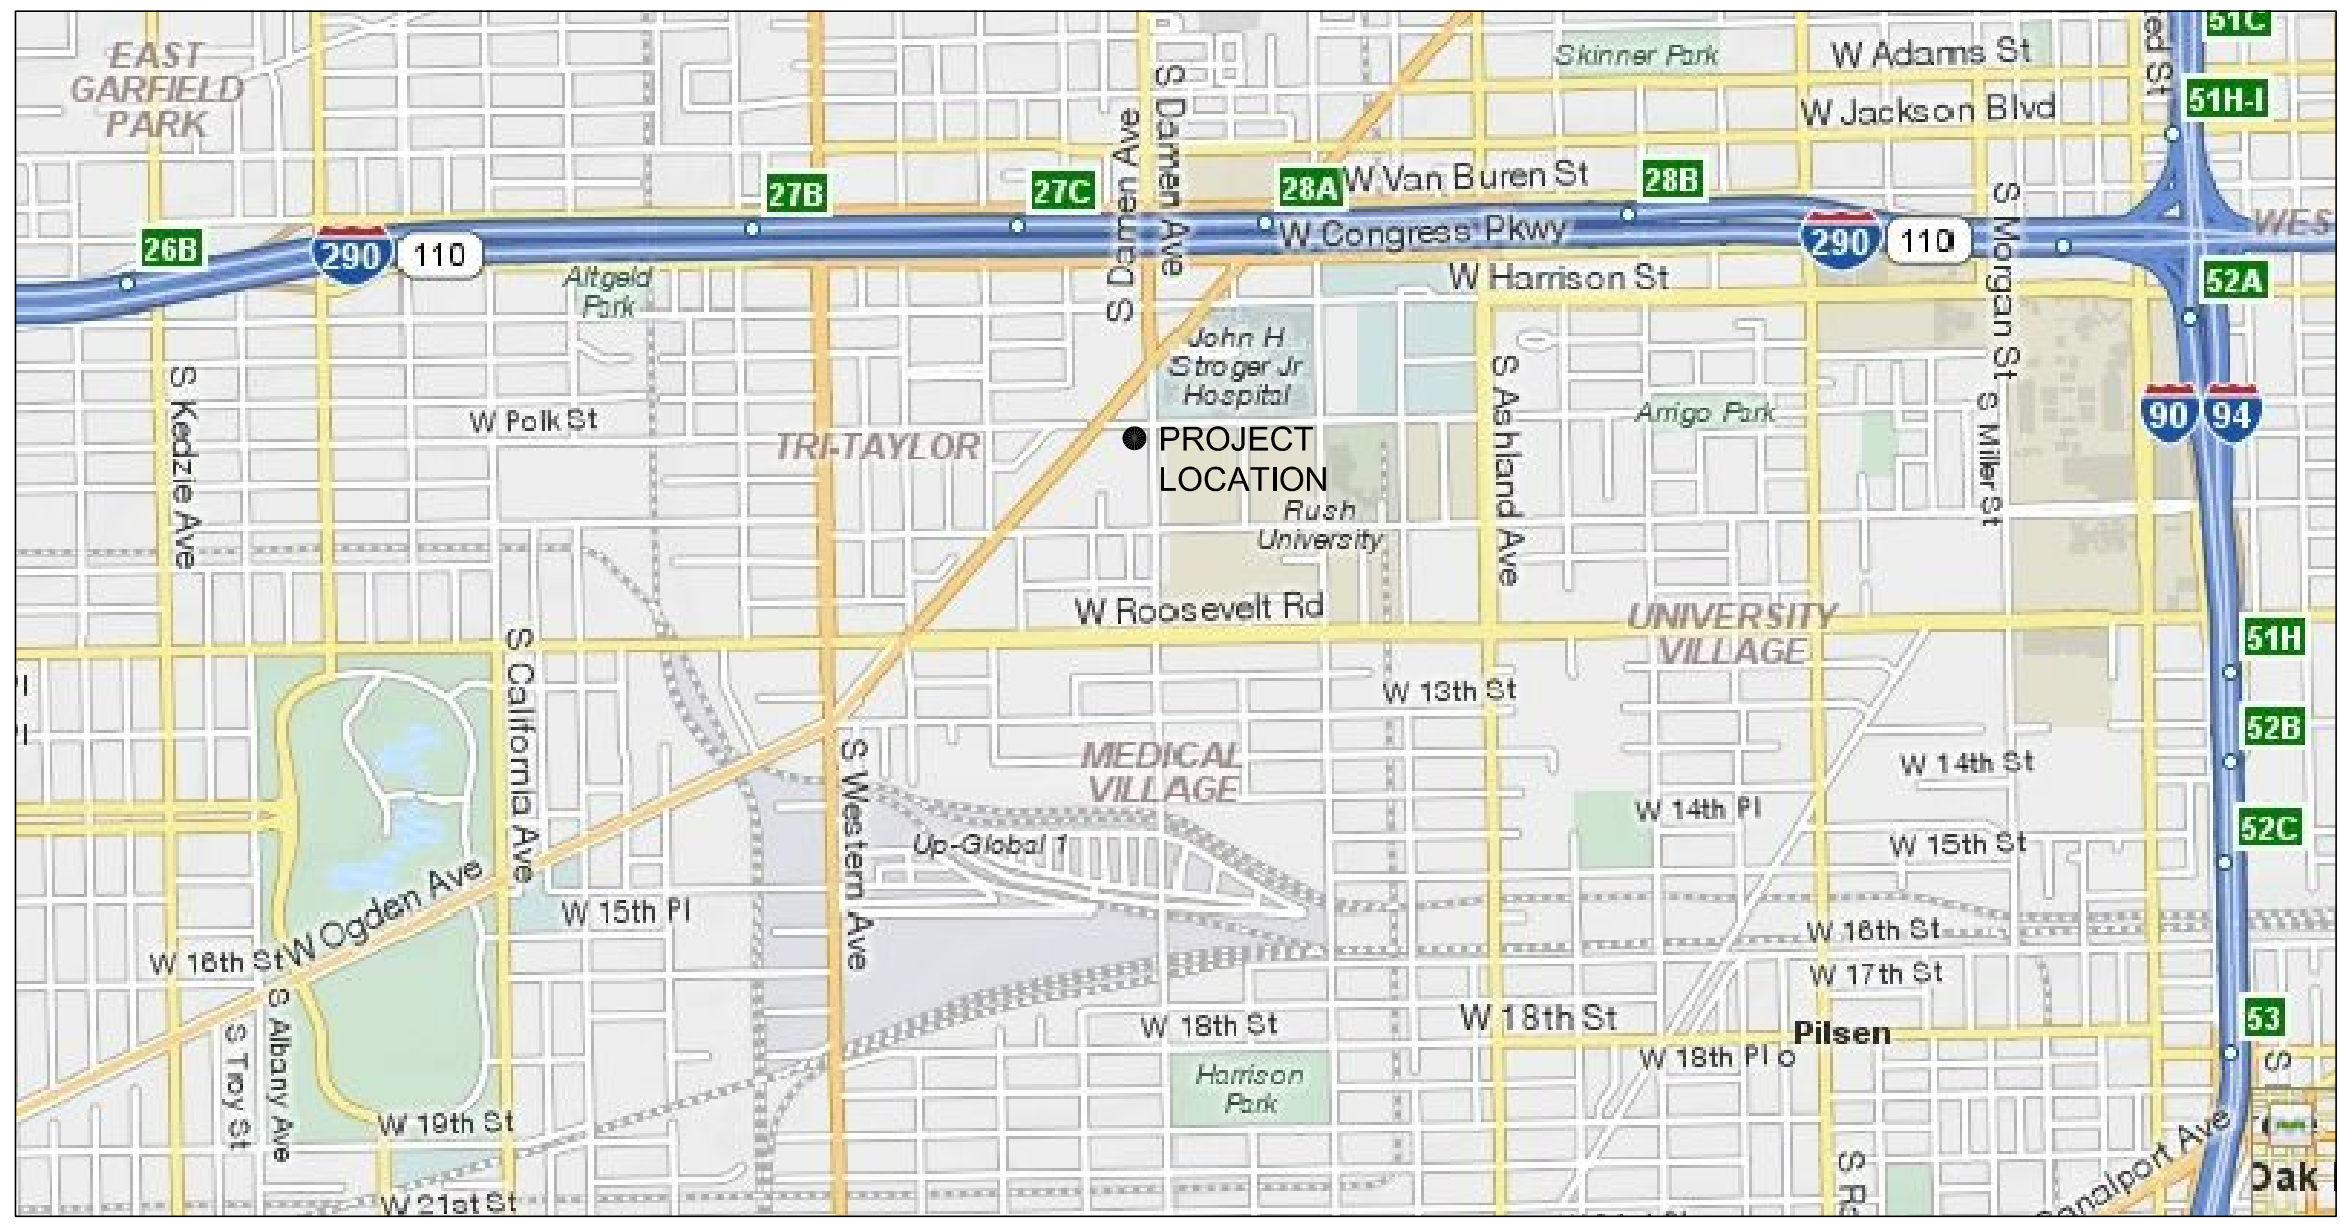

VICINITY MAP  
north

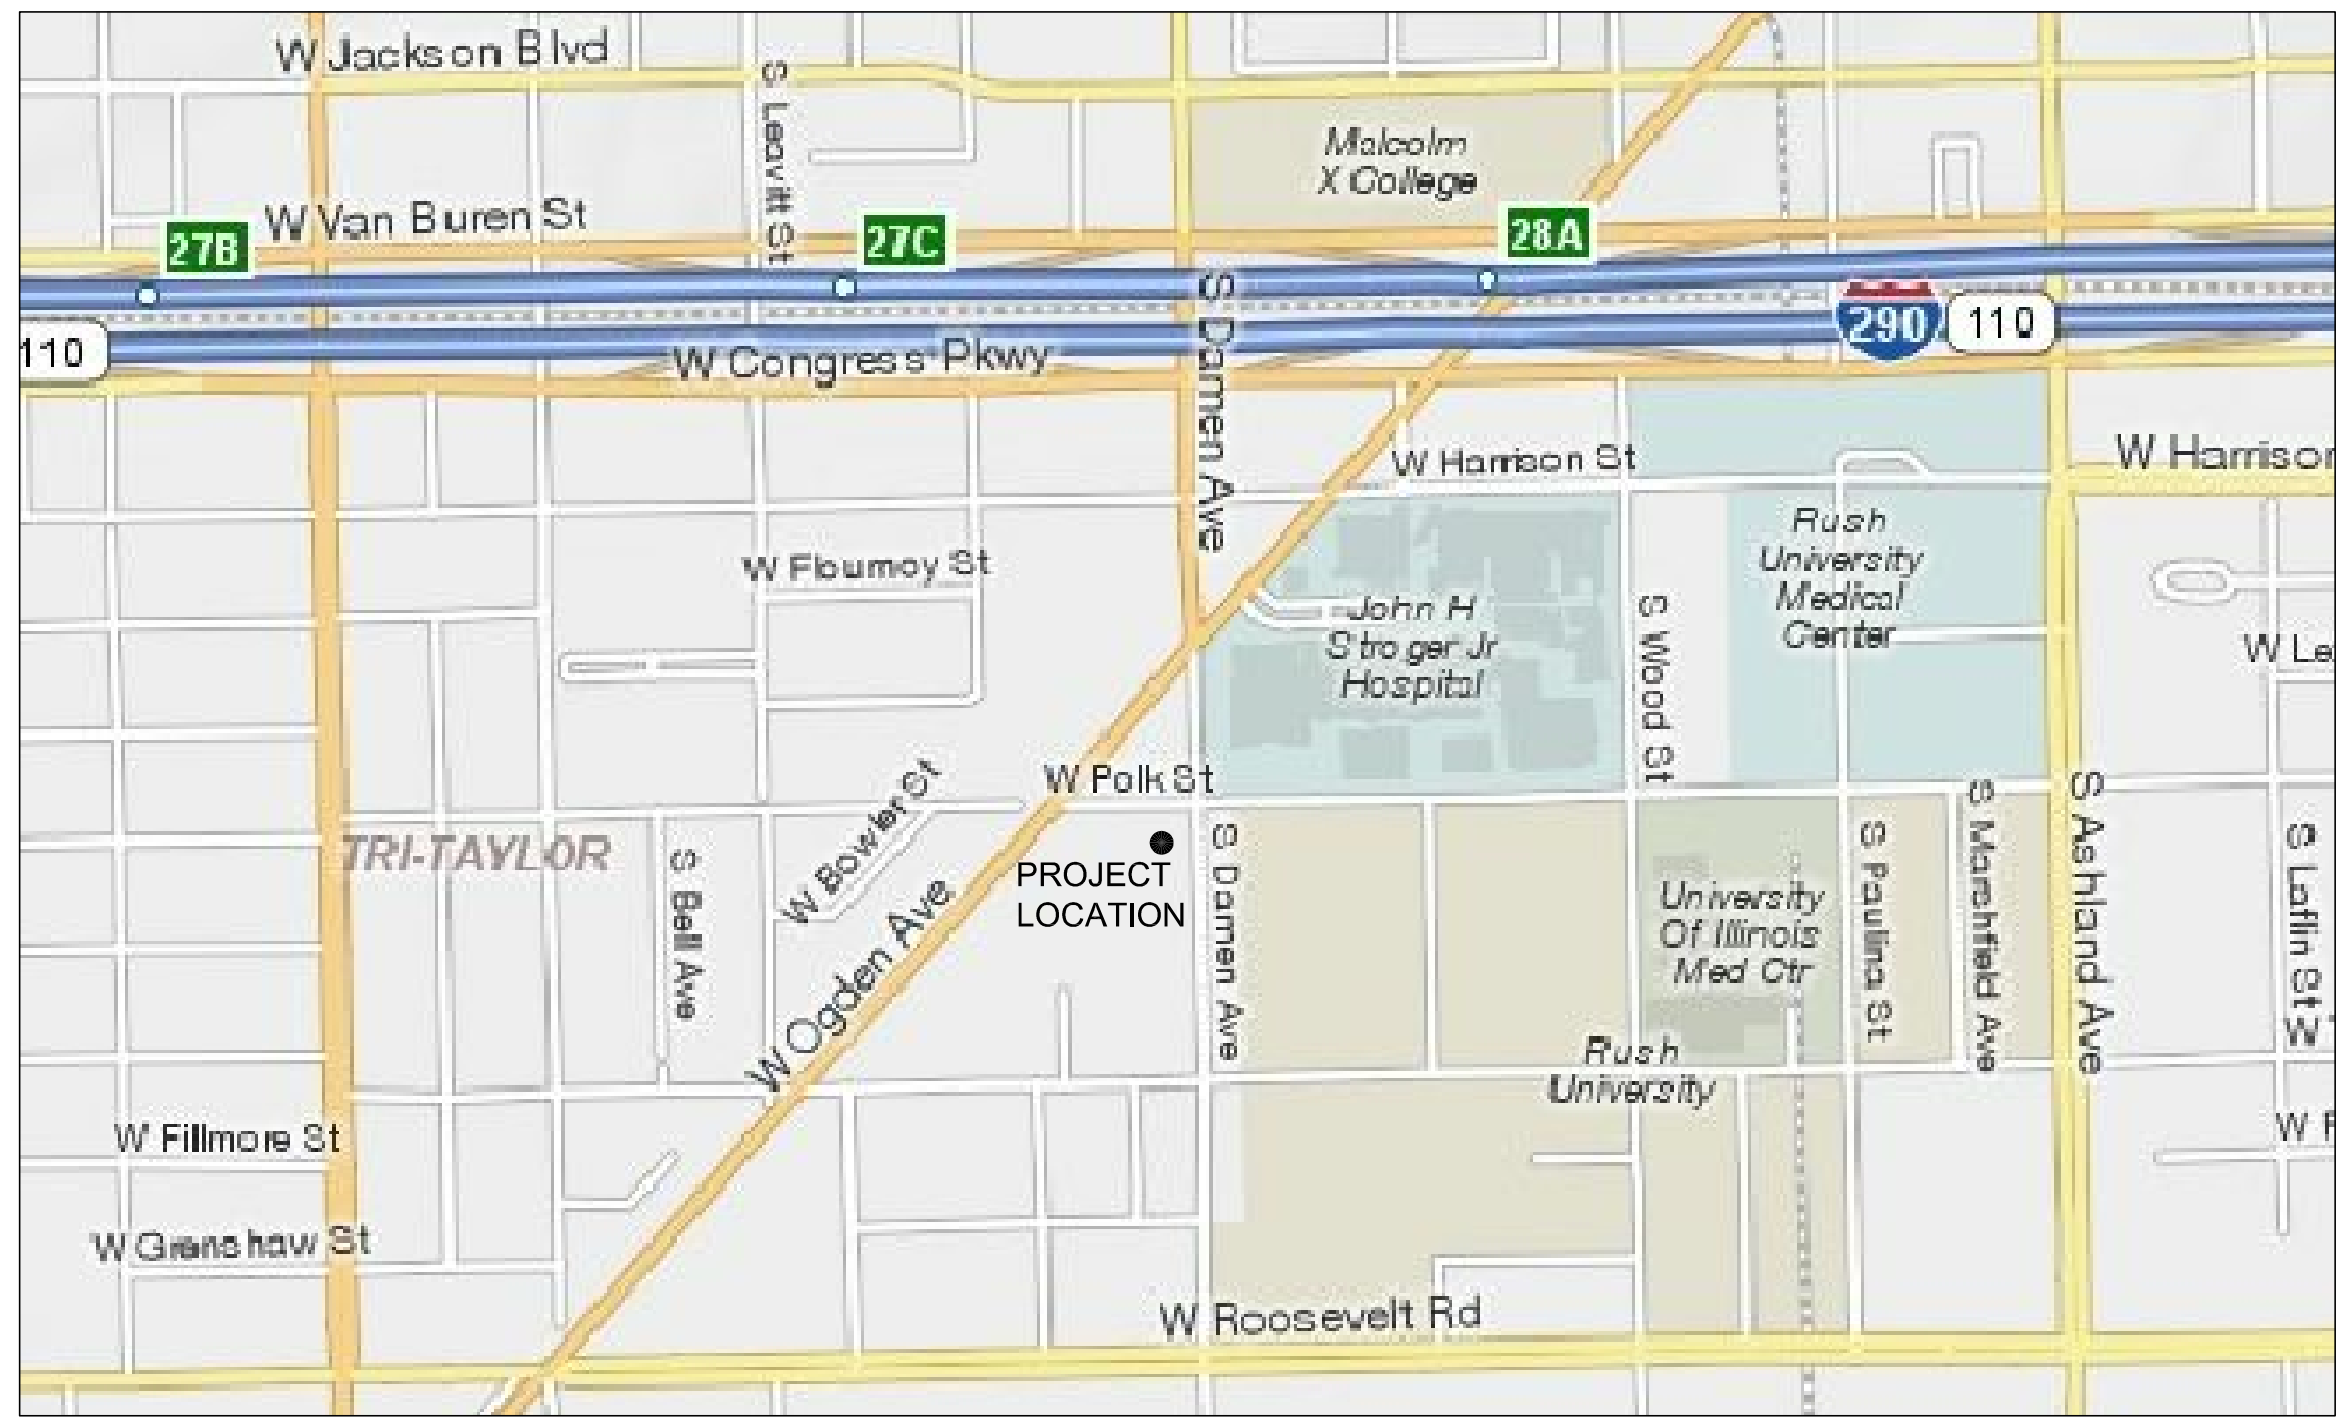


LOCALITY MAP  
north

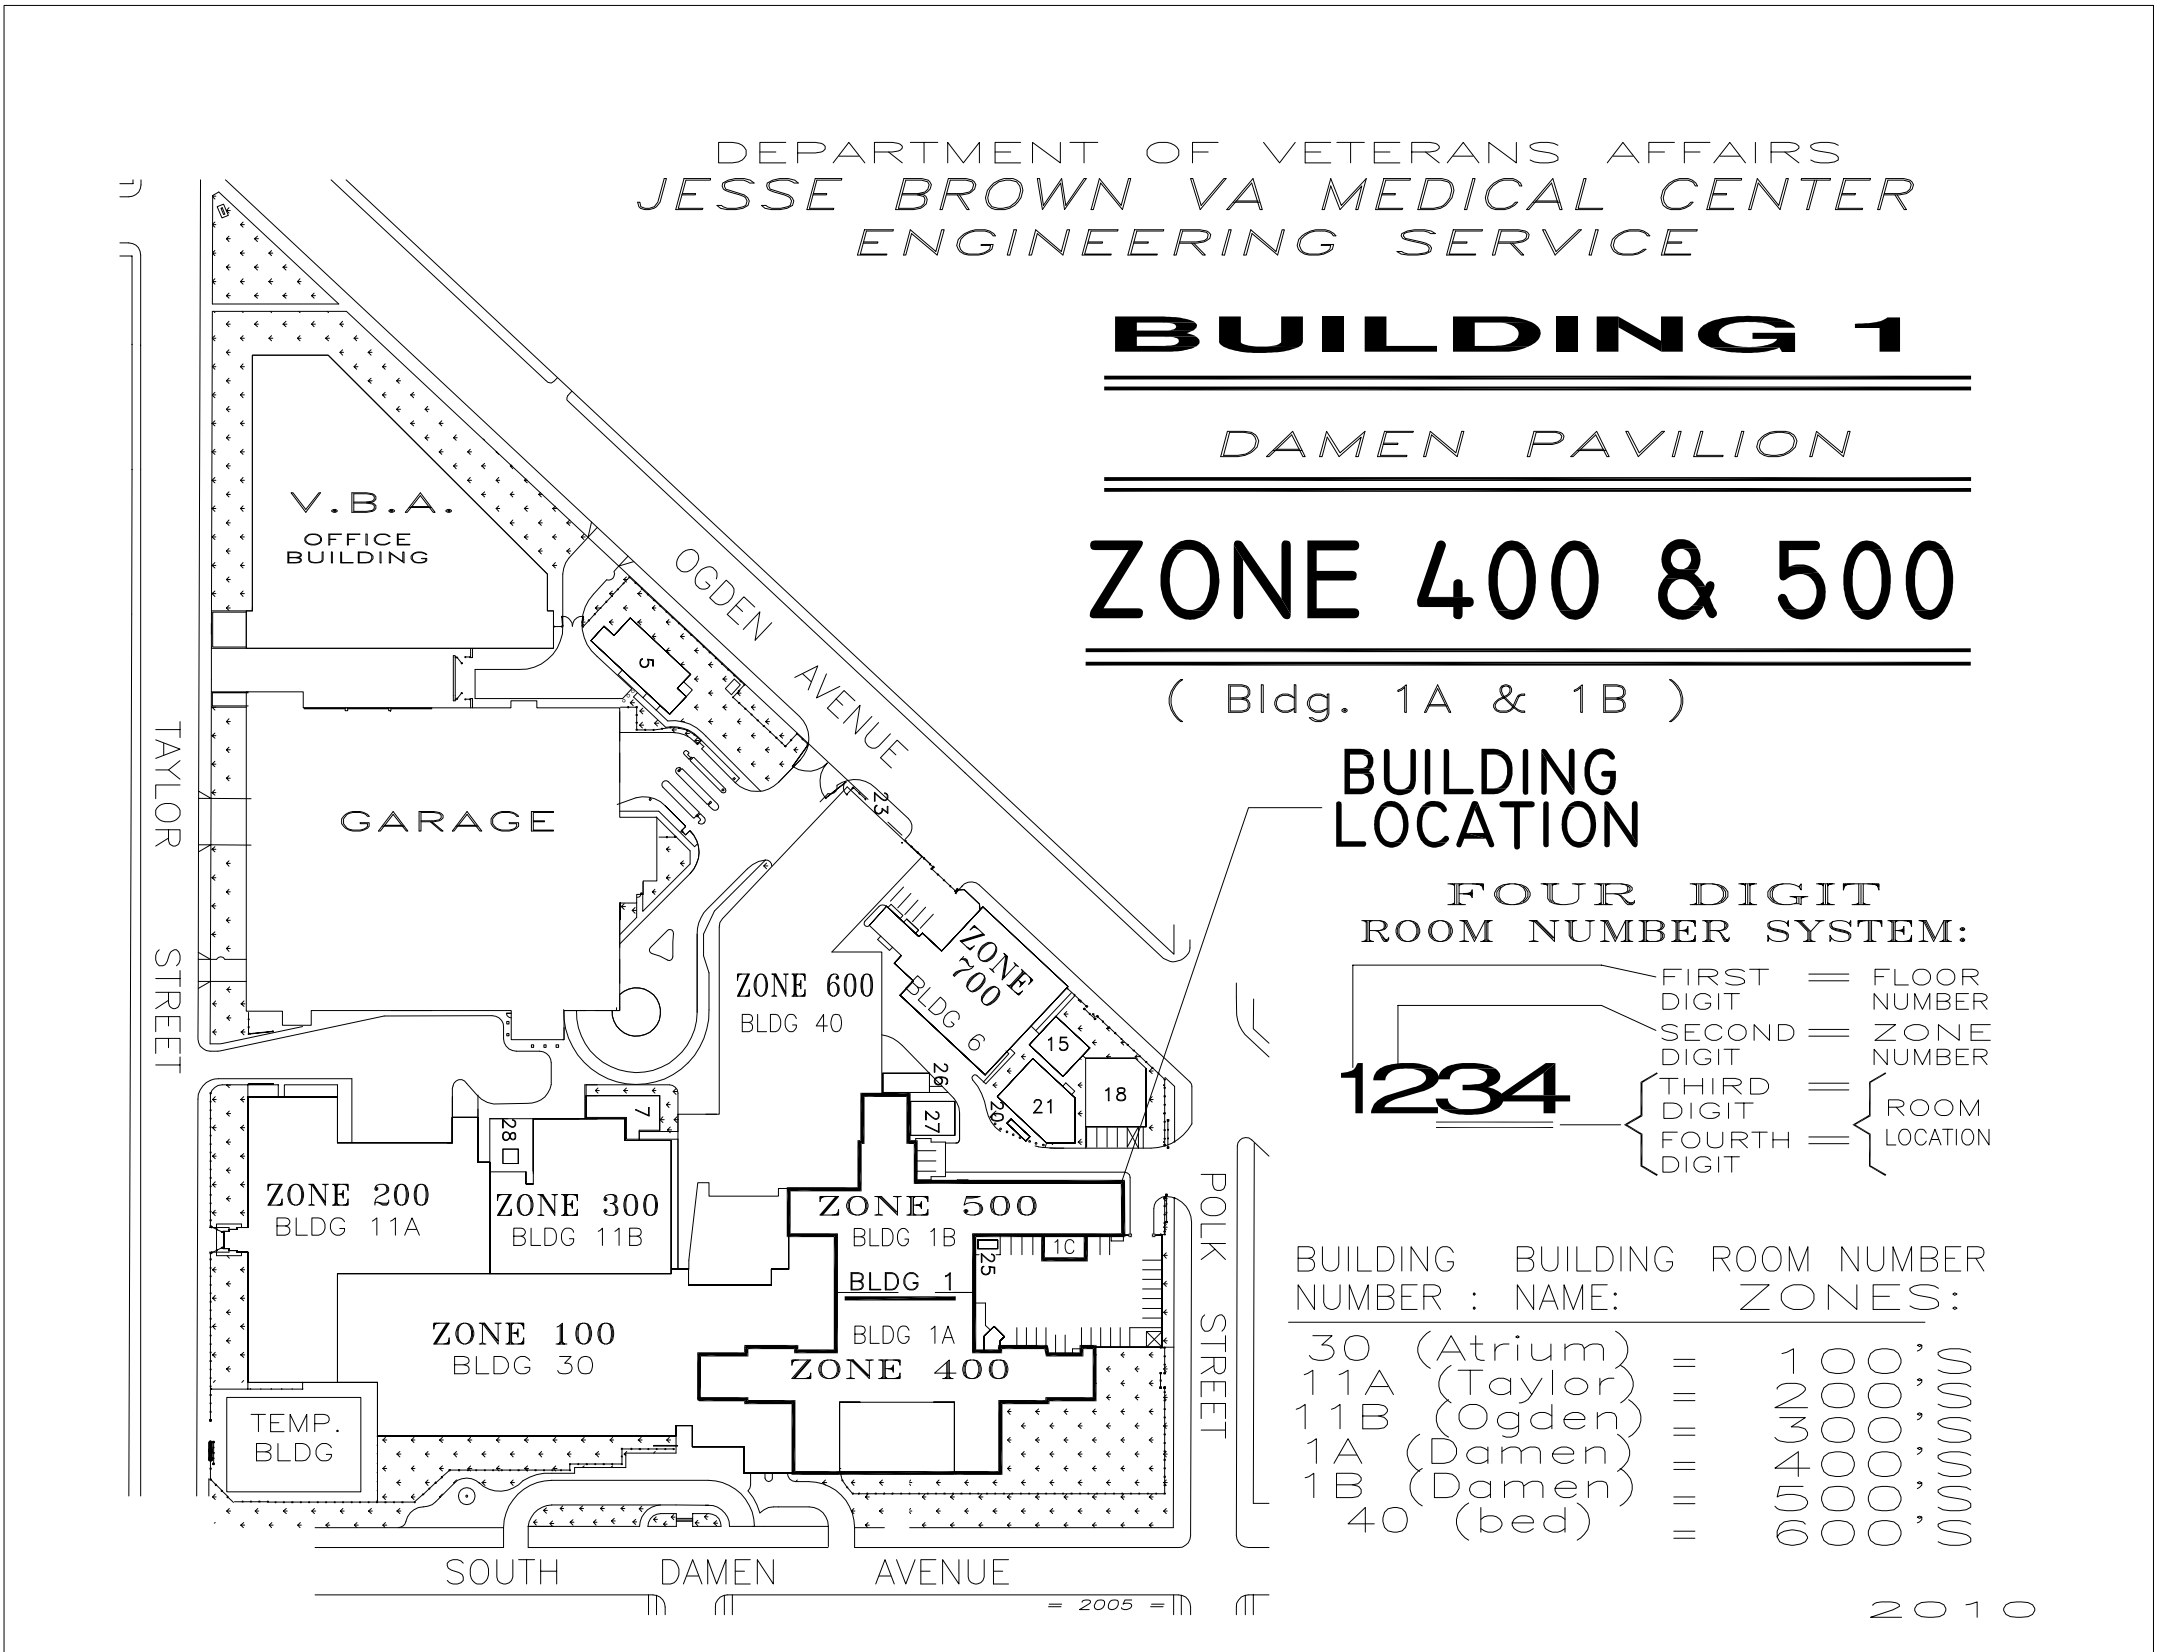

FACILITY MAP  
north

COMPLETION ITEM NO. \_\_\_\_\_  
FULLY SPRINKLERED

 		CONSULTANTS:		ARCHITECT/ENGINEERS:	Drawing Title COVER SHEET	Project Title NORMAL POWER DISTRIBUTION - BLDG 1	Project Number 537-11-145	Office of Construction and Facilities Management
							Building Number 1C	
ISSUED FOR SOLICITATION	4/28/2012						Drawing Number	
100% COORDINATION	2/15/2012						537-1C-GI-001	
100% DESIGN SUBMITTAL REVIEW	2/1/2012							 Department of Veterans Affairs
70% DESIGN SUBMITTAL REVIEW	1/13/2012							
SCHEMATIC DESIGN SUBMITTAL	10/3/2011							
Revisions:	Date							