


LEGEND

- PROPOSED ASPHALT PAVEMENT
- PROPOSED CONCRETE PAVEMENT
- B-11 BORING LOCATION
- PROPOSED POND OUTLINE
- PROPERTY LINE

NOTES:
 1. BORINGS WERE COMPLETED BY TERRACON. SEE GEOTECHNICAL REPORT TITLED "GEOTECHNICAL ENGINEERING REPORT, HOUSTON NATIONAL CEMETERY PHASE 4: GRAVESITE EXPANSION AND CEMETERY IMPROVEMENTS", TERRACON PROJECT NO. 92095104, DATED DECEMBER 23, 2009. REPORT CAN BE FOUND AS AN APPENDIX TO THE TECHNICAL SPECIFICATIONS FOR THE PROJECT.

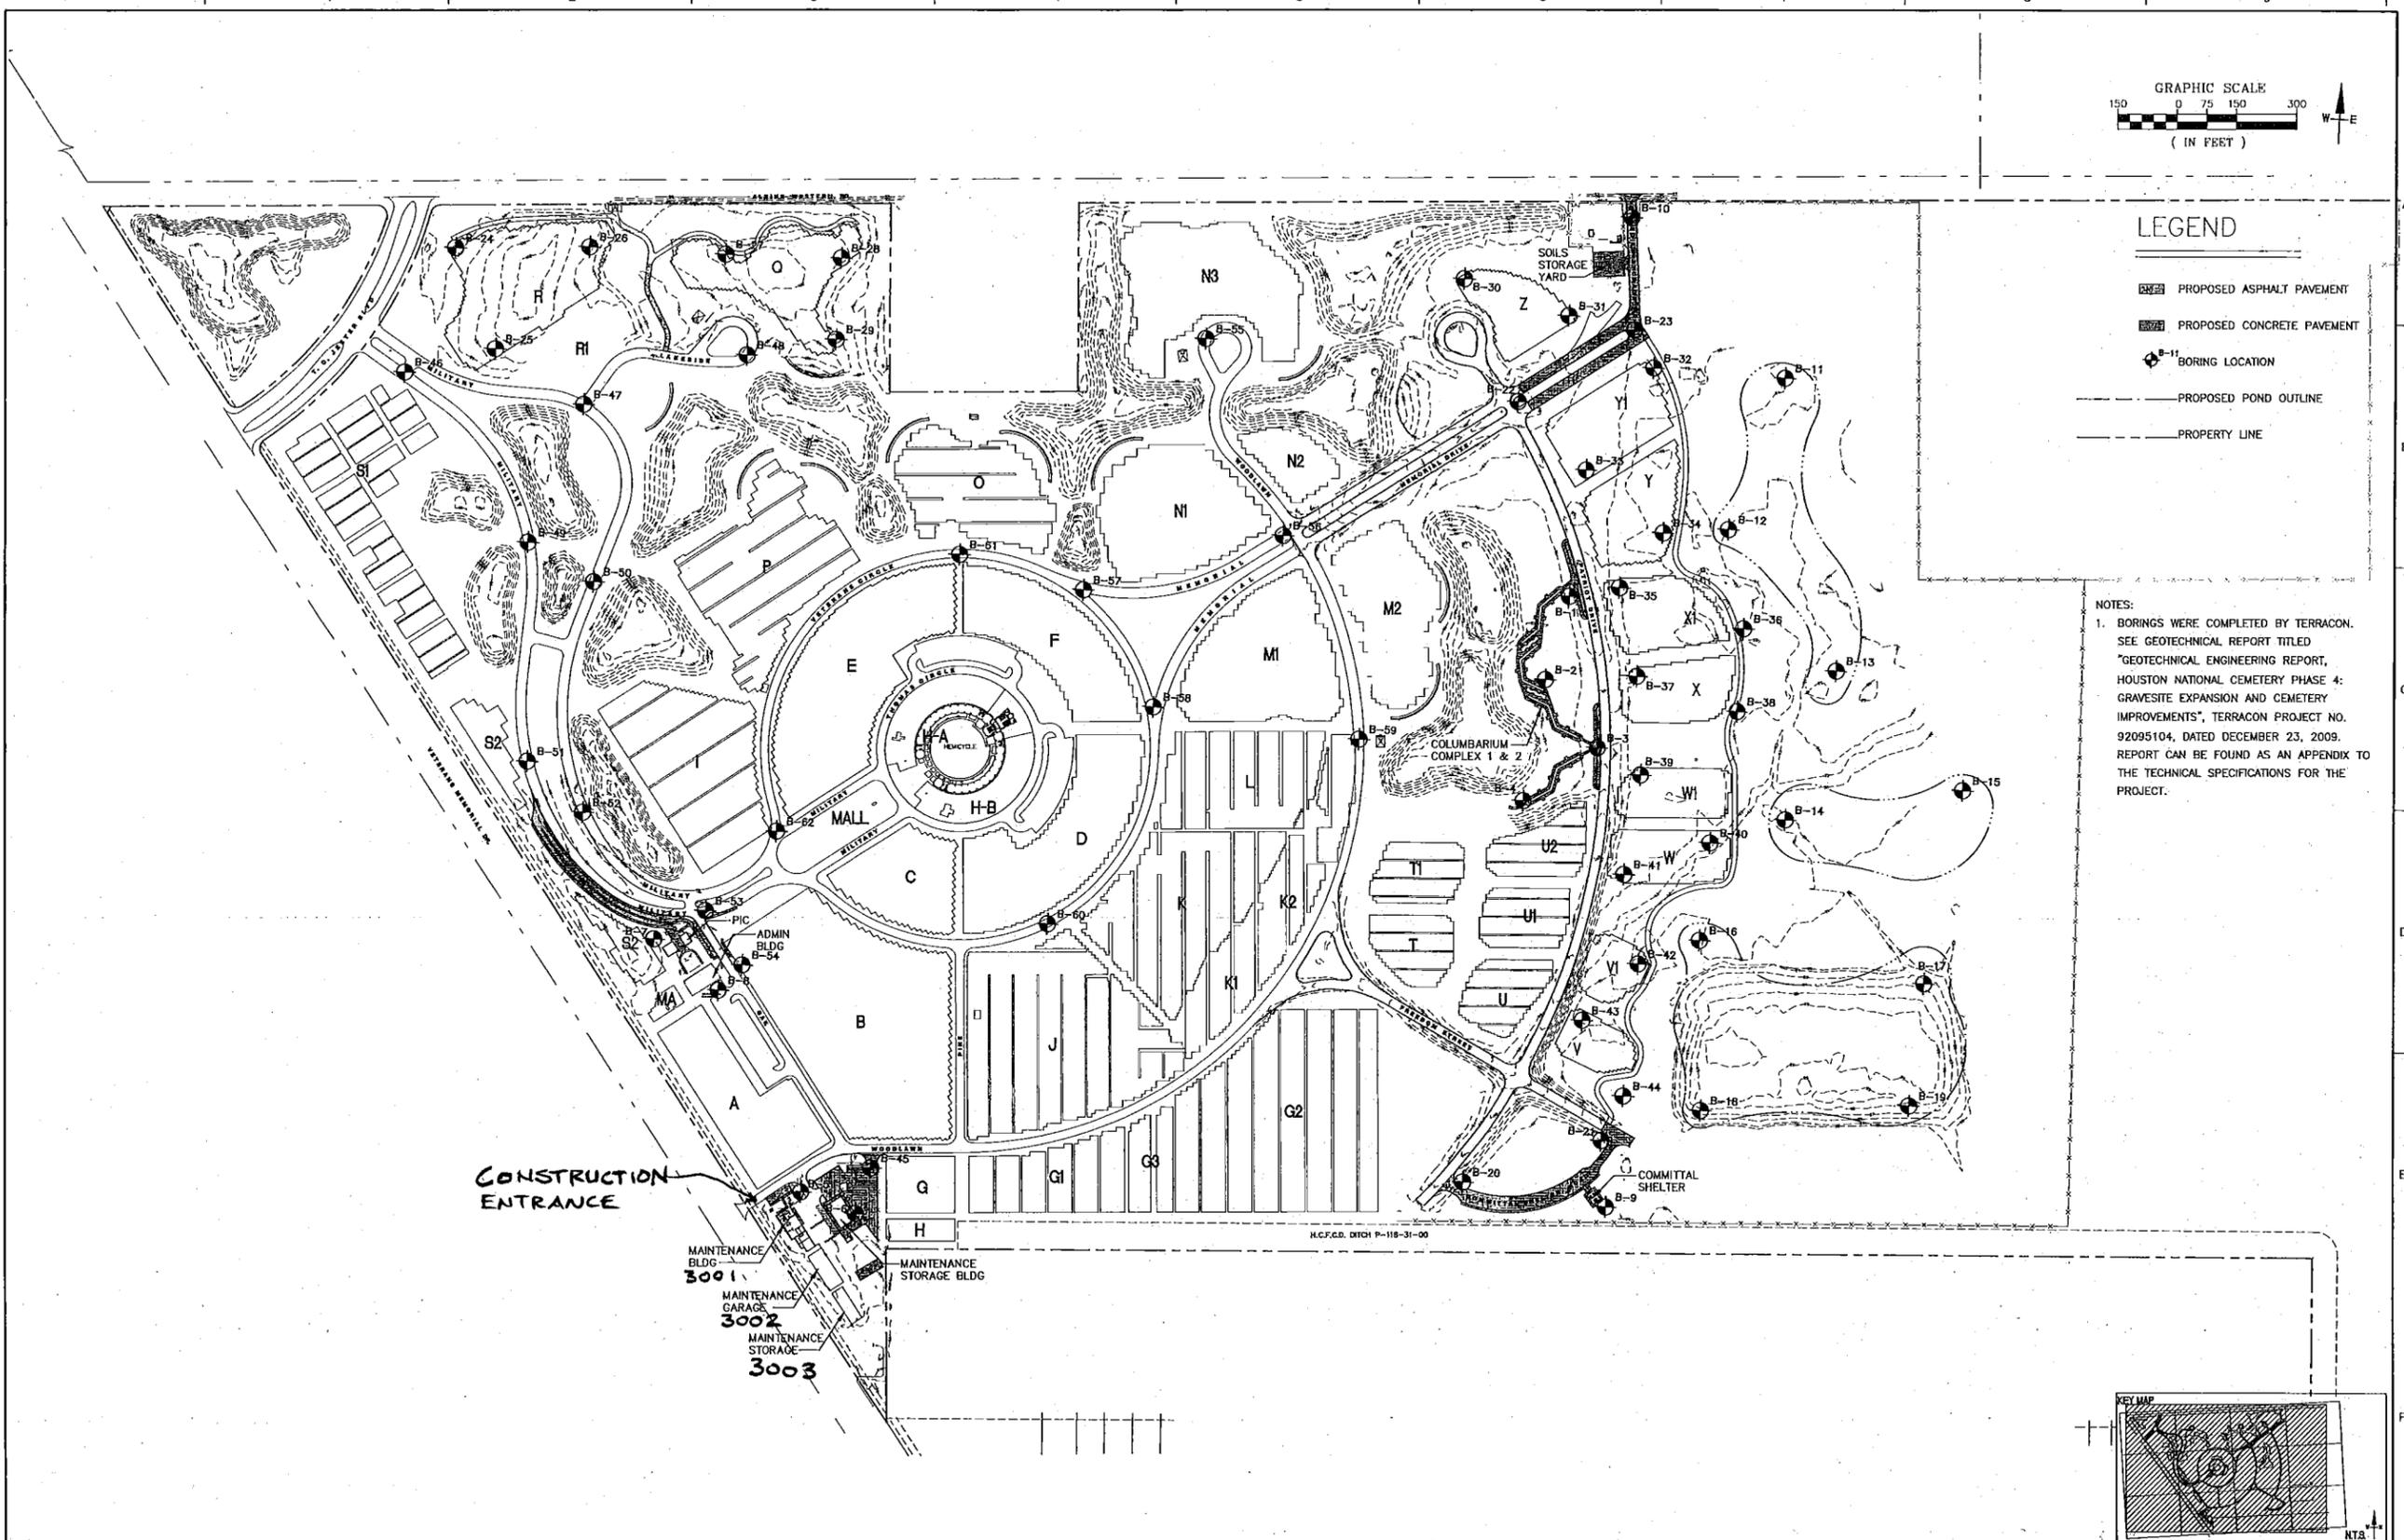


three eighths inch = one foot
 one half inch = one foot
 one quarter inch = one foot
 one eighth inch = one foot
 one and one half inches = one foot
 one inch = one foot
 three quarters inch = one foot

CONSTRUCTION ENTRANCE

MAINTENANCE BLDG 3001
 MAINTENANCE GARAGE 3002
 MAINTENANCE STORAGE 3003
 MAINTENANCE STORAGE BLDG
 ADMIN BLDG
 PIC

H.C.F.C.D. DITCH P-118-31-00

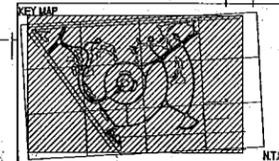

| | | | | | | | | | |
|----------------------|--|---|--|--|--|---|--|--|--|
| CONSULTANTS: | | Drawing Title LOCATION MAP Approved Project Director - Rick Peterson | | Project Title Houston National Cemetery | | Project Number - 85ICM 3046 ISSUE FOR BID Drawing Number Sheet 4 of 6 | | Office of Construction and Facilities Management Department of Veterans Affairs | |
| Date 3 June 2010 | | Checked CWG | | Drawn SR | | Date 3 June 2010 | | Date 3 June 2010 | |