


- NOTES THIS DRAWING:**
- 1. EXISTING 1" PVC SLEEVE FOR LIGHTNING DOWN CONDUCTOR THRU ROOF SLAB
 - 2. LIGHTNING DOWN CONDUCTOR THRU INTERSTITIAL DECK
 - 3. ELECTRICAL MAIN ZONE, SEE DETAILS DRAWING NO. 500-E17
 - 4. ELECTRICAL BRANCH ZONE, SEE DETAIL DRAWING NO. 500-E17
 - 5. CONNECT EXIT LIGHTS TO ESPIR-7
 - 6. SEE RELAY WIRING DIAGRAM, DRAWING NO. 500-E22
 - 7. WALKWAY LIGHTING FIXTURE IS TYPE BS UON
 - 8. CONNECT EXIT LIGHTING TO ESPIR-7
 - 9. TELEPHONE WIREWAYS
 - 10. RUN HOMERUN CONDUIT & WIRING VIA NEAREST ELEC. MAIN/BRANCH ZONE
 - 11. CONNECT EXIT LIGHTS TO ESPIR-7
 - 12. EXIT LIGHT FIXTURE IS TYPE DD, UON
 - 13. ALL WIRING NO. 10 U.O.N
 - 14. EXISTG. 4'-0" W X 2'-0" H OPENING
 - 15. EXISTG. 5'-0" W X 2'-0" H OPENING
 - 16. EXISTG. 7'-0" W X 2'-0" H OPENING
 - 17. EXISTG. 2'-0" W X 1'-0" H OPENING

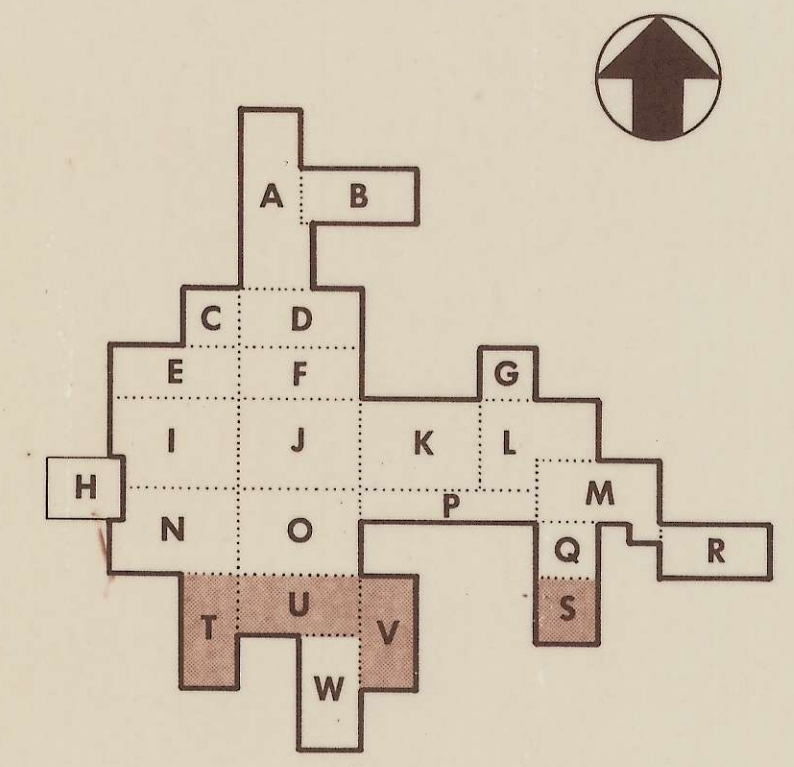

KEY PLAN - Level ONE

NO.	DATE	DESCRIPTION
REVISIONS		
SHEET TITLE LEVEL ONE INTERSTITIAL PLANS AREAS-S, T, U & V SCALE 1/16" = 1'-0"		
BLDG. NO. 500 PROJECT TITLE 820 Bed Replacement Hospital Finish Construction		
DRAWN ABRAMS	CHECKED MOTLEY	DATE OCT. 12, 1979
DRAWING NUMBER Williams and Tazewell Perkins & Will A Joint Venture		500-E16
APPROVED: PROJECT DIRECTOR <i>[Signature]</i>		DWG. 1027 OF 1409 PROJECT NUMBER 651-001
VETERANS ADMINISTRATION		
LOCATION VAH Richmond, Virginia		

