



SIGNAGE MESSAGE SCHEDULE			
Index Number	Sign Type (See S-AI703)	Top Sign	Bottom Sign
1	5	2A102	MEN
2	6	2A103	WOMEN
3	3	2A104	VENDING
4	4	2A105A	CONFERENCE ROOM A
5	4	2A105B	CONFERENCE ROOM B
6	3	2A106	OFFICE
7	3	2A107	BREAK ROOM
8	3	2A108	OFFICE
9	3	2A109	OFFICE
10	2	2A110	STORAGE
11	2	2A111	FREEZER
12	2	2A112	REFRIGERATION
13	2	2A113	IT
14	2	2A114	ELECTRICAL
15	3	2A124	BSL-2 LAB #1
16	3	2A124	BSL-2 LAB #2
17	2	2A119	RADIOISOTOPE
18	2	2A119B	STORAGE
19	2	2A120	EQUIPMENT
20	2	2A121	GLASS WASH
21	2	2A122	EQUIPMENT
22	2	2AC02	CORRIDOR
23	2	2AC03	CORRIDOR
24	2	2AS01	STAIR #1
25	2	2AS02	STAIR #2
26	3	2B118	BSL-3 VESTIBULE
27	3	2B119	TOILET / SHOWER / LOCKERS
28	7	2B120	MEN
29	8	2B121	WOMEN
30	2	2B122	BSL-3 LAB
31	2	2B123	STORAGE
32	2	2B128	HAC
33	6	2B129	WOMEN
34	5	2B130	MEN
35	2	2B131	STORAGE
36	2	2B132	IT
37	3	2B133	OFFICE
38	3	2B134	OFFICE
39	1	2B135	
40	2	2B136	TRASH
41	2	2B137	ELECTRICAL
42	2	2B137B	ELECTRICAL
43	1	2B138	
44	1	2B138A	
45	1	2B139	
46	1	2B140	
47	2		TOILETS
48	2	1AS02	STAIR #2
49	1	1B142	

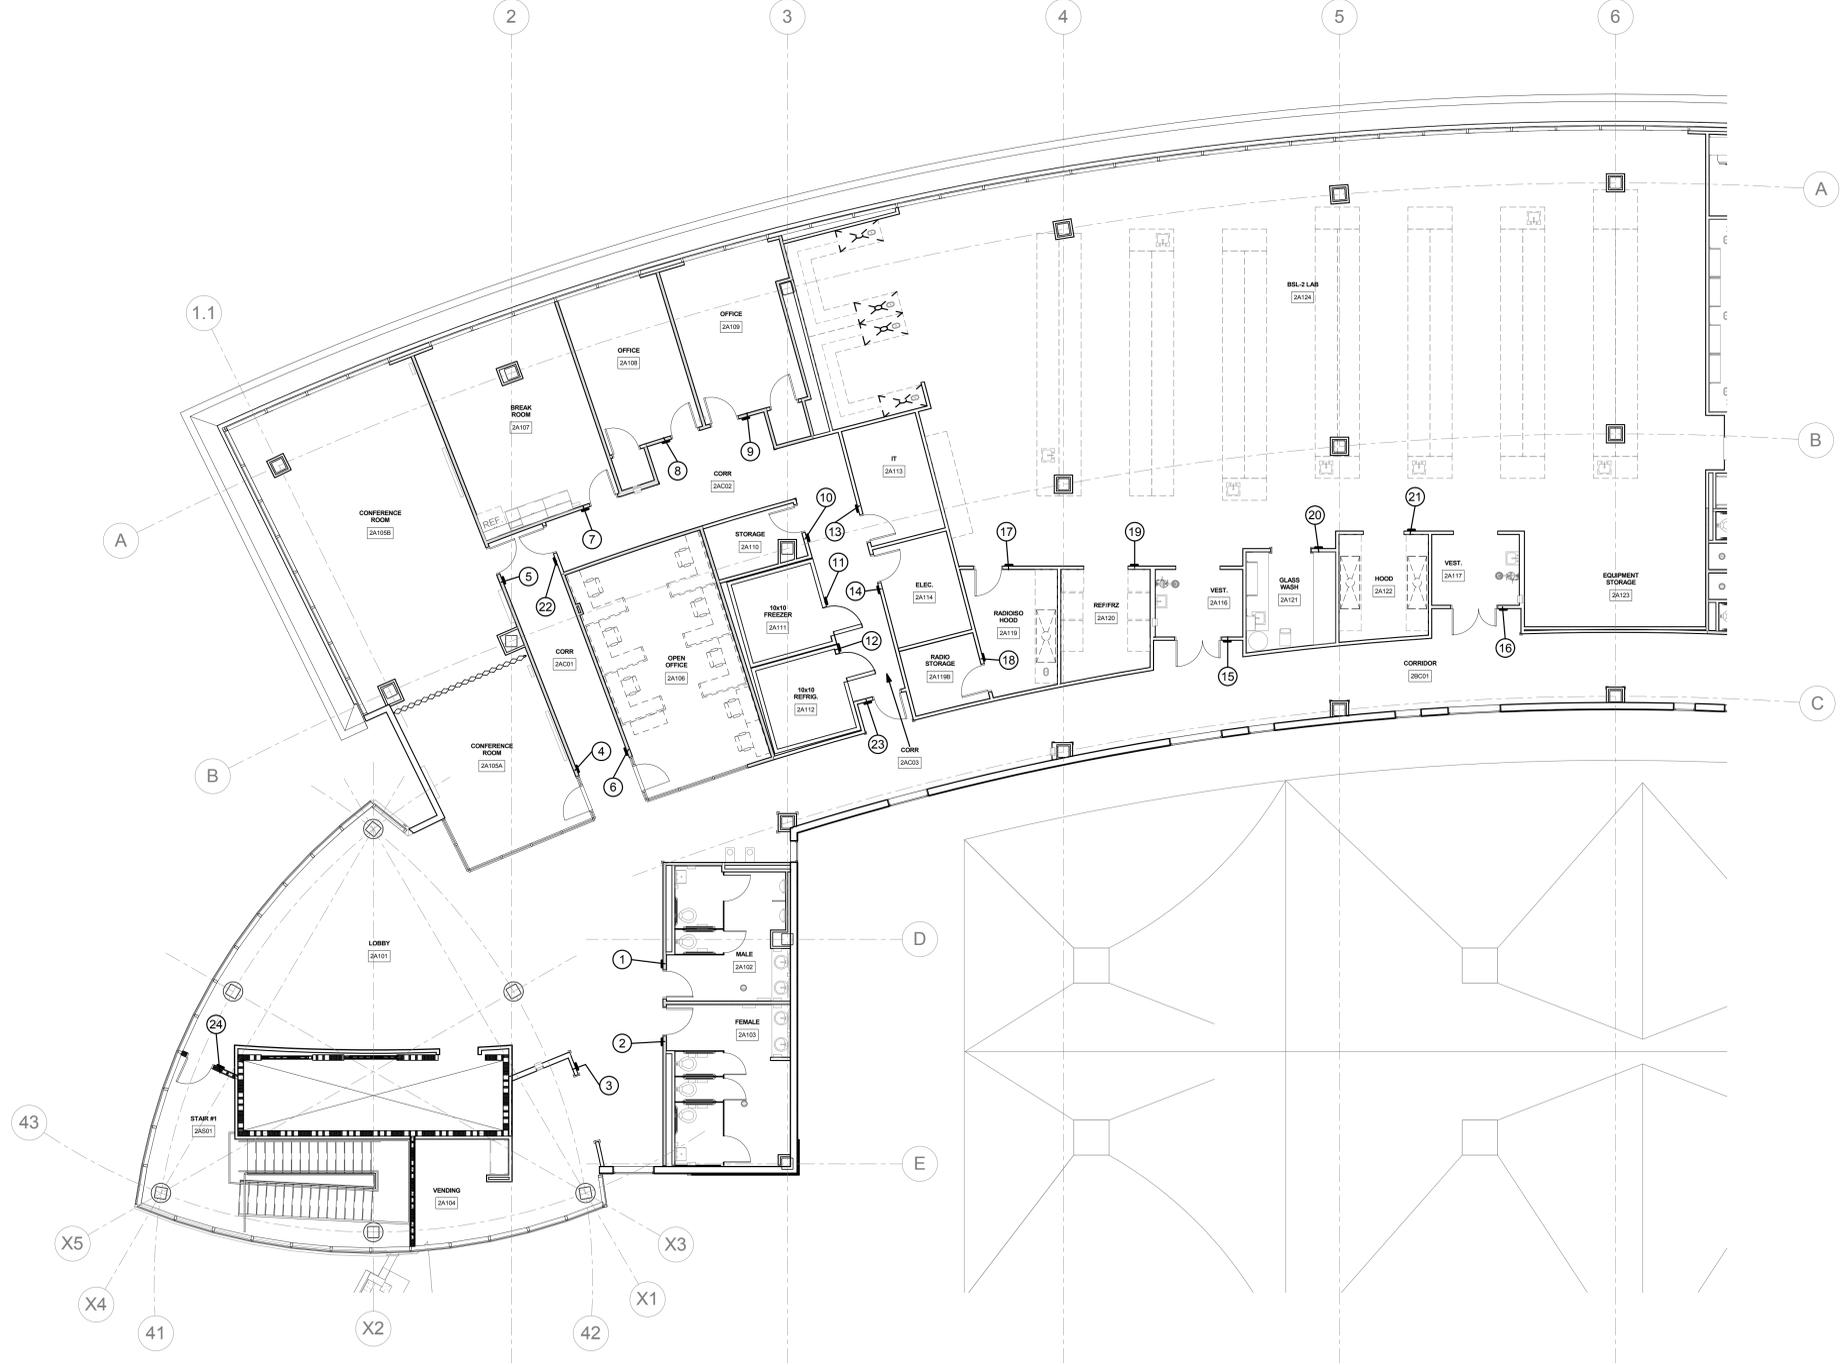

1 LEVEL 2 - AREA A - SIGNAGE PLAN
1/8" = 1'-0"

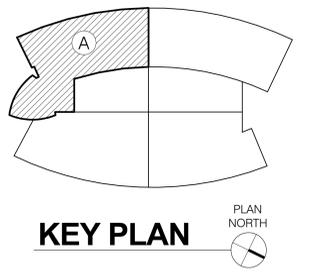

FINAL DESIGN
APPROVED FOR CONSTRUCTION

ADDENDUM 1 April 7, 2017 Revisions: _____ Date _____	CONSULTANTS:	ARCHITECT-OF-RECORD THOMAS H. GYLLSTROM FL REG. NO. 9598 	ARCHITECT/ENGINEERS: AKEA INC. 3603 NW 98th Street, Suite B Gainesville, FL 32606 Phone: (352) 474-6124 Fax: (352) 474-6324 AKEA Project No. 039-12	Drawing Title LEVEL 2 - AREA A - SIGNAGE PLAN	Project Title VAMC AT LAKE NONA BUILD NEW RESEARCH SPACE	Project Number 675-900	Office of Construction and Facilities Management
	Approved: Project Director	Location Orlando, Florida	Building Number 13	Date JUNE 17, 2016	Checked THG	Drawn JG	

three inches = one foot
 one and one half inches = one foot
 one inch = one foot
 three quarters inch = one foot
 one half inch = one foot
 one quarter inch = one foot
 three eighths inch = one foot
 one eighth inch = one foot
 one eighth inch = one foot