


2 DETAIL
SCALE: 1"=1'-0"

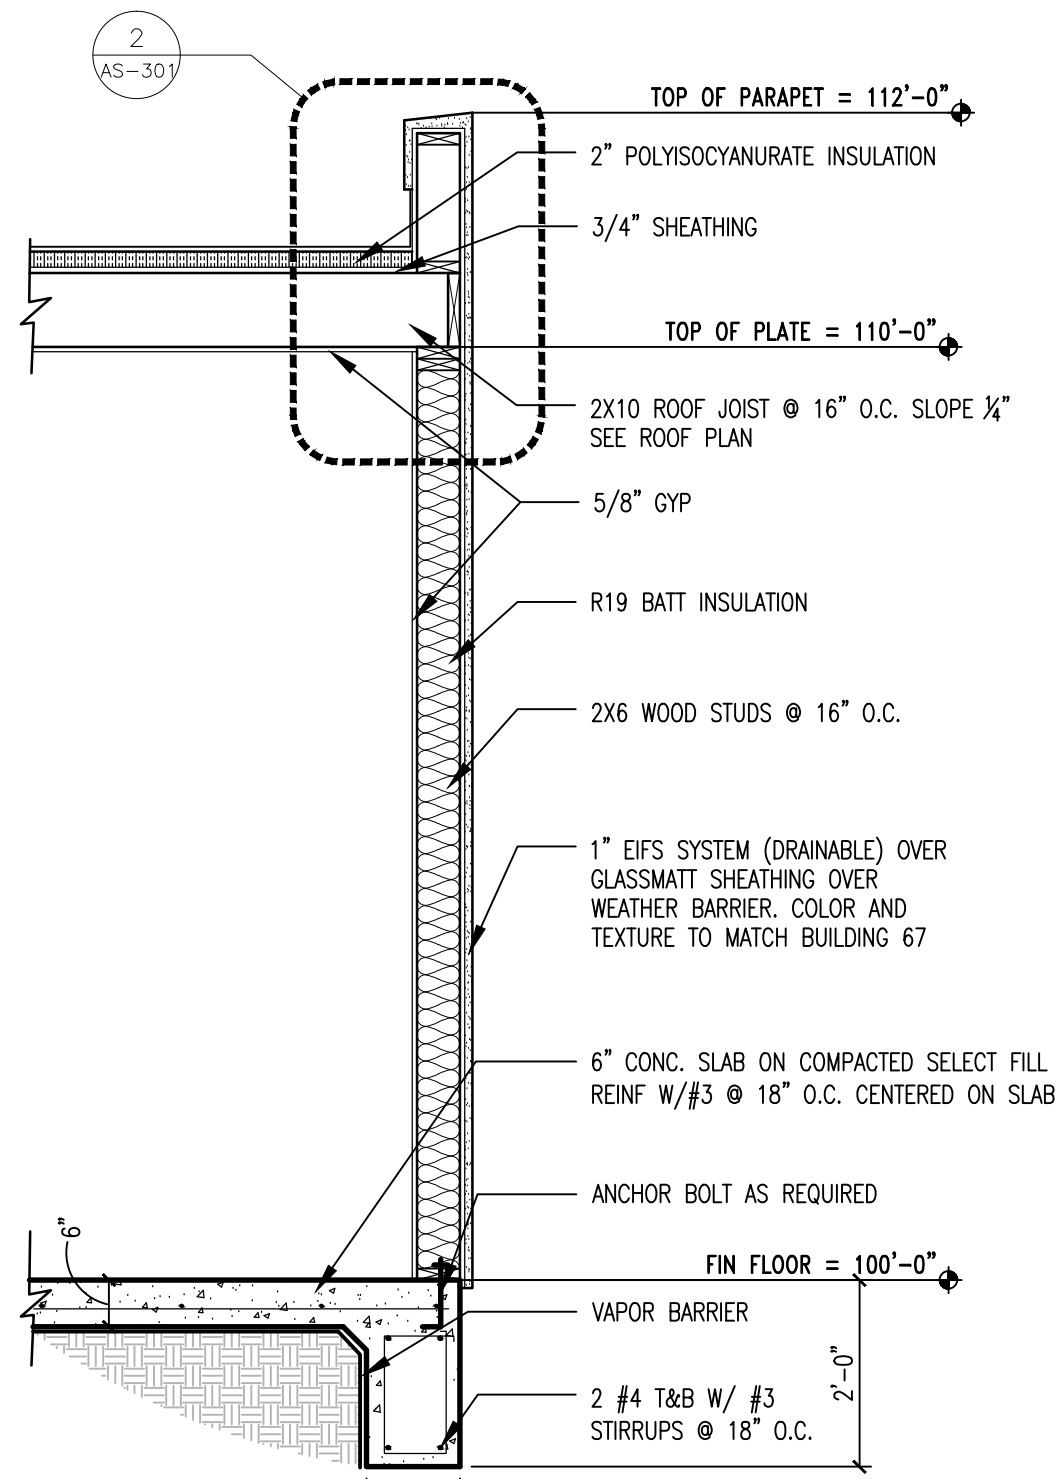

1 SECTION
SCALE: 1/2"=1'-0"

CONSTRUCTION DOCUMENTS 4-9-2012

CONSULTANTS:		ARCHITECT/ENGINEERS:		Drawing Title SECTION/DETAILS	Project Title EQUIPMENT BUILDING FOR SUPPORT OF RESEARCH LAB BUILDING 67	Project Number 501-10-916 Building Number 67/67A	Office of Construction and Facilities Management
				Approved Project Director	Location NEW MEXICO VHACS	Drawing Number AS-301	
				Date	Checked	Drawn	
Revisions	Date					Dwg. of -	