




2 ELEVATION  
SCALE: 1/8" = 1'-0"

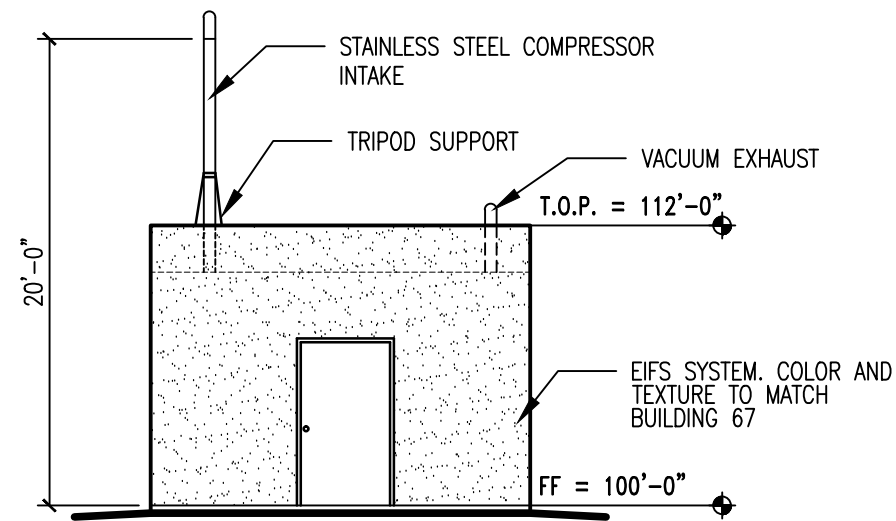

1 ELEVATION  
SCALE: 1/8" = 1'-0"

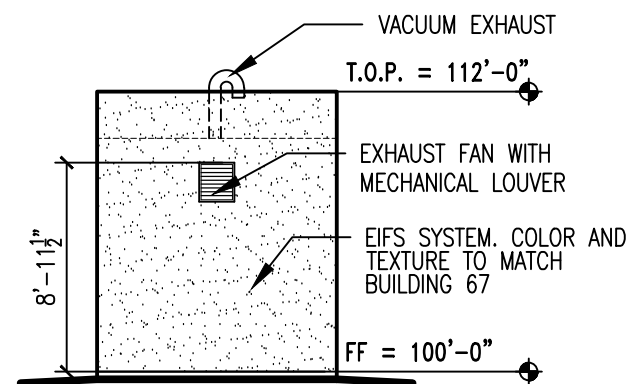

4 ELEVATION  
SCALE: 1/8" = 1'-0"

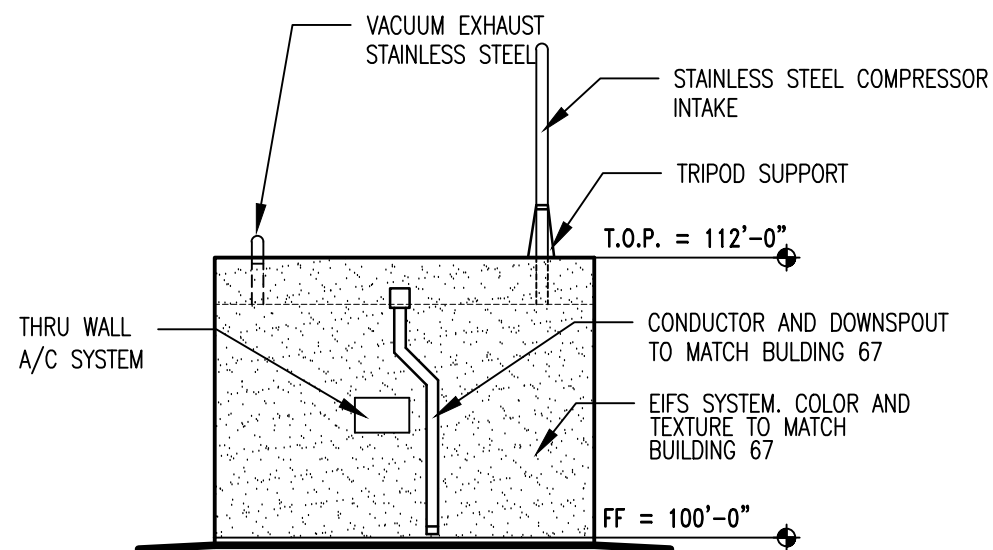

3 ELEVATION  
SCALE: 1/8" = 1'-0"

CONSTRUCTION DOCUMENTS 4-9-2012

		CONSULTANTS:		ARCHITECT/ENGINEERS:		Drawing Title	Project Title	Project Number	Office of Construction and Facilities Management
						-	EQUIPMENT BUILDING FOR SUPPORT OF	501-10-916	
						ELEVATIONS	RESEARCH LAB BUILDING 67	Building Number	
						-	-	67/67A	
						Approved Project Director	Location	Drawing Number	
							NEW MEXICO VHACS	AS-201	
							Date	Checked	Drawn
							-		