


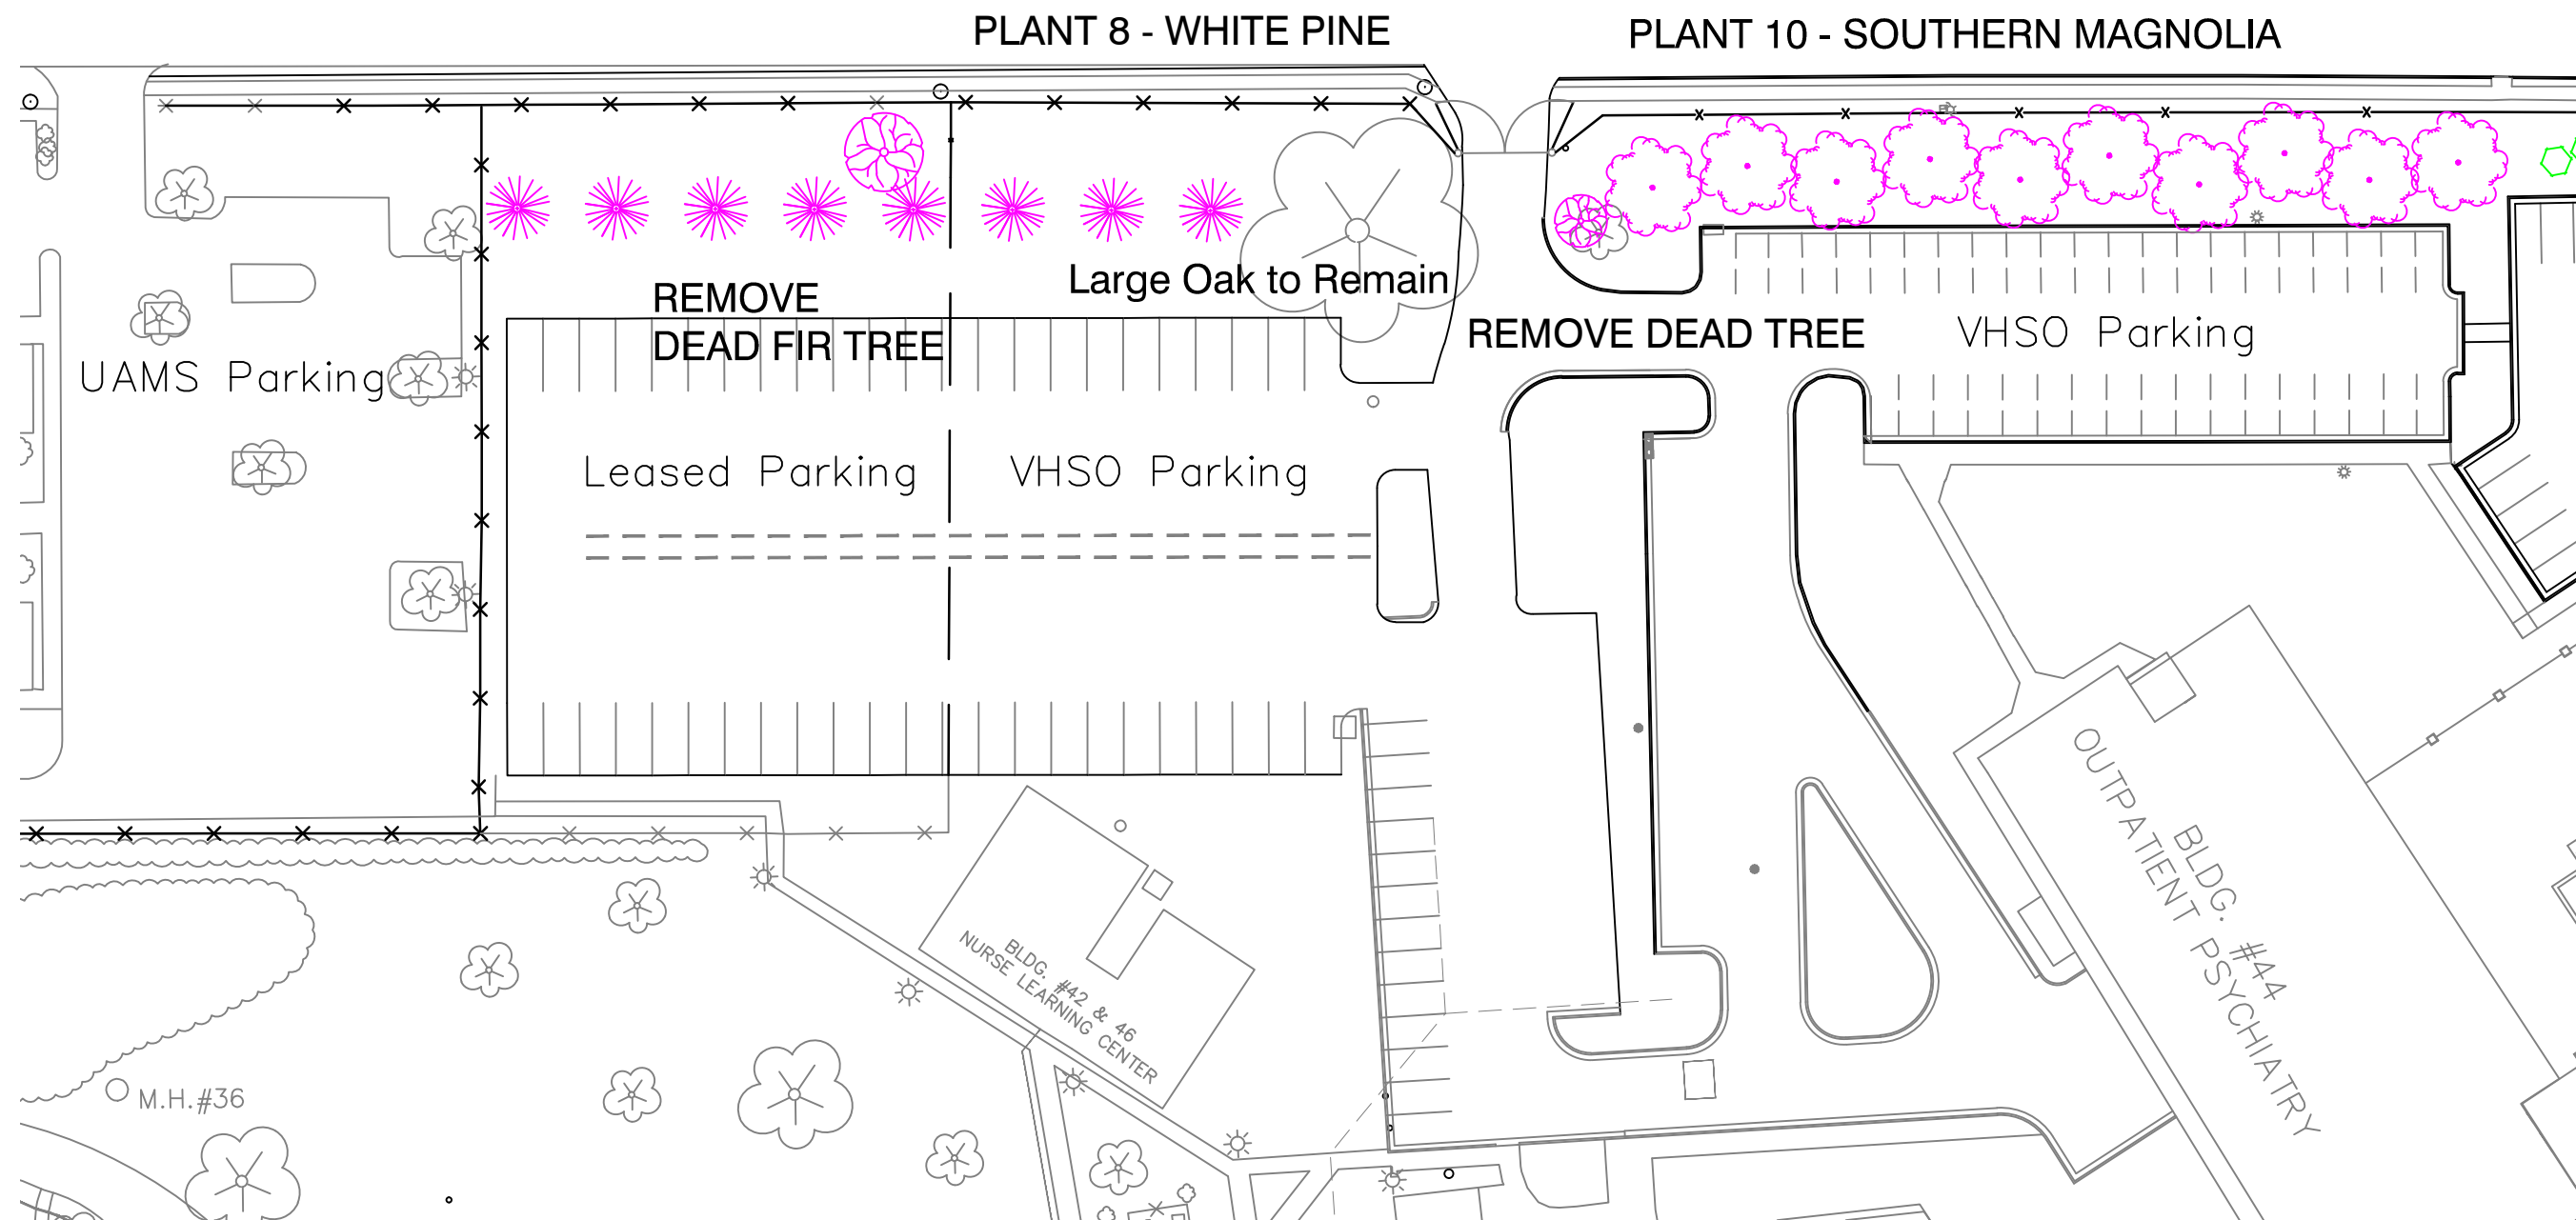



# V.A. Hill Neighborhood Association properties



|                         |  |                                      |   |   |   |   |                               |                         |  |  |
|-------------------------|--|--------------------------------------|---|---|---|---|-------------------------------|-------------------------|--|--|
|                         |  | Approved: VA Medical Center Director | Project Title<br>Landscaping Improvements |   | Drawing Title<br>WOOLSEY SCREEN PHASE 1 |   | Project Number<br>564-12-114D |                         | Engineering Service<br><br>Department of Veterans Affairs |  |
|                         |  |                                      |   |   |   |   | Building Number<br>564        |                         |  |  |
| Amended SOW             |  | 5/15/12                              | Approved: Service Chief                   | Measures one inch or not to scale!<br> | Scale:<br>NTS                           | Location<br>VA Health Care System of the Ozarks |                               | Drawing Number<br>LP102 |  |  |
| Notes and/or Revisions: |  | Date                                 |   |   |   | Checked<br>DDH                                  | Drawn<br>JCH                  | Date<br>5/15/12         | Sheet<br>2 of 3  |  |