



Architectural Demolition Plan

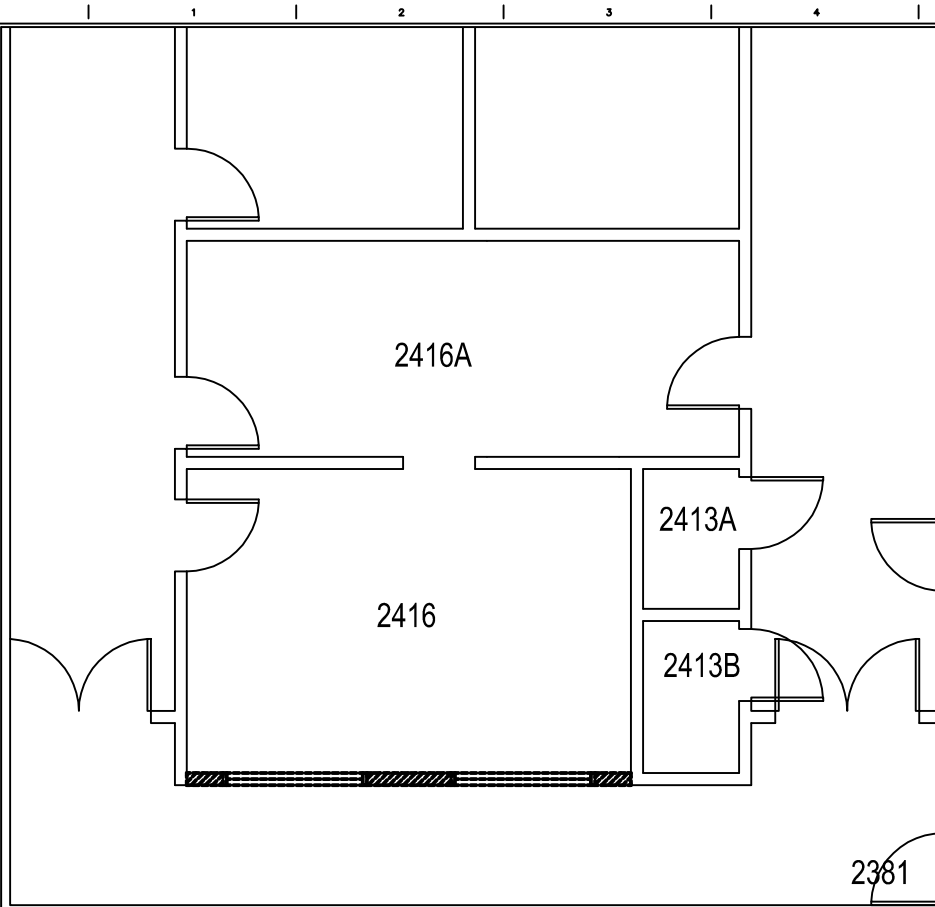


ARCHITECTURAL DEMOLITION PLAN

SCALE 1/8"=1'-0"

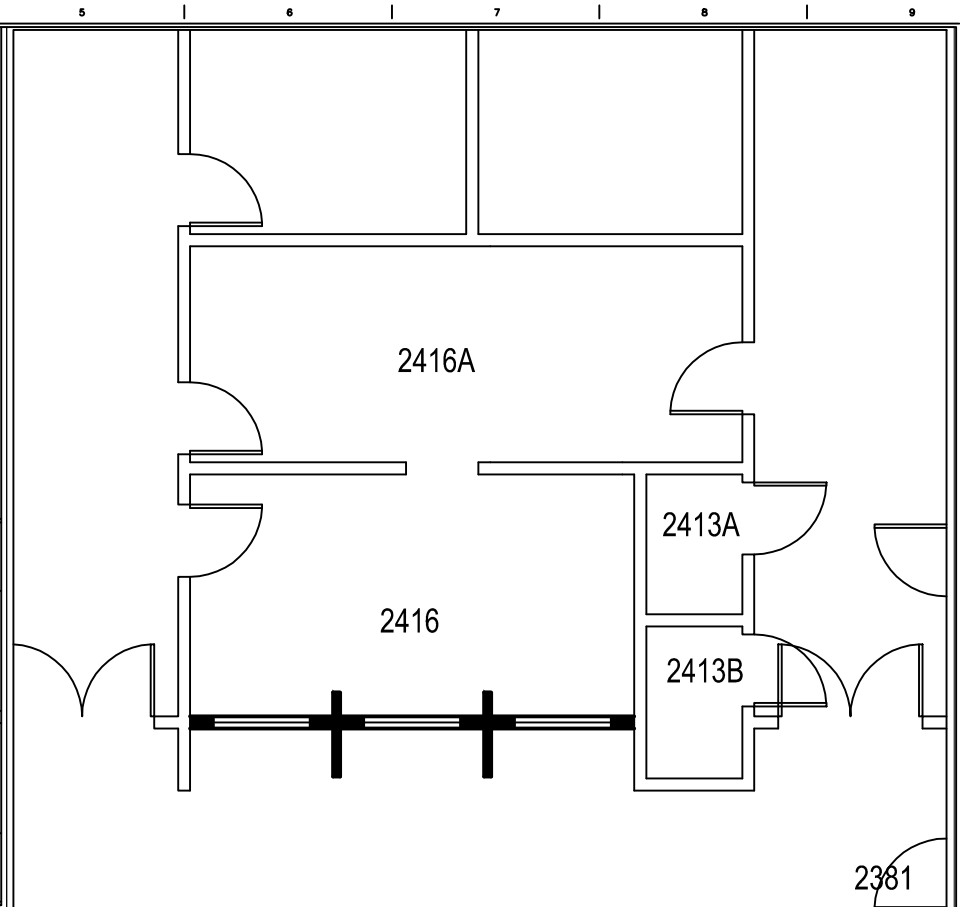

NEW ARCHITECTURAL LAYOUT

SCALE 1/8"=1'-0"

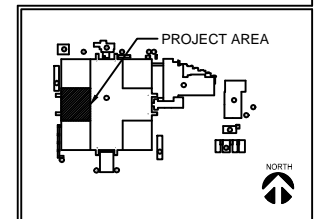

| | | | | | | | |
|---------------------|--|-----------------------------|--|----------------------------------|---|--------------------------------------|---|
| CONSULTANTS: | | ARCHITECT/ENGINEERS: | | Drawing Title | Project No. -XXXX | Project Number -XXX-XX-XXX | Office of Construction and Facilities Management |
| | | | | Approved Project Director | Level 1 - 4000 LA JOLLA VILLAGE DR SAN DIEGO CA, 92161 | Sheet Number X-XX-X | |
| | | | | | Scale -as-noted | Sheet 1 of 1 | |
| | | | | | | | |