

Replace Flat Roofs on
B402, 402A & 407

TOMAH VA MEDICAL CENTER
500 E. VETERANS ST.
TOMAH, WI.
54660
PROJECT # 676-17-003

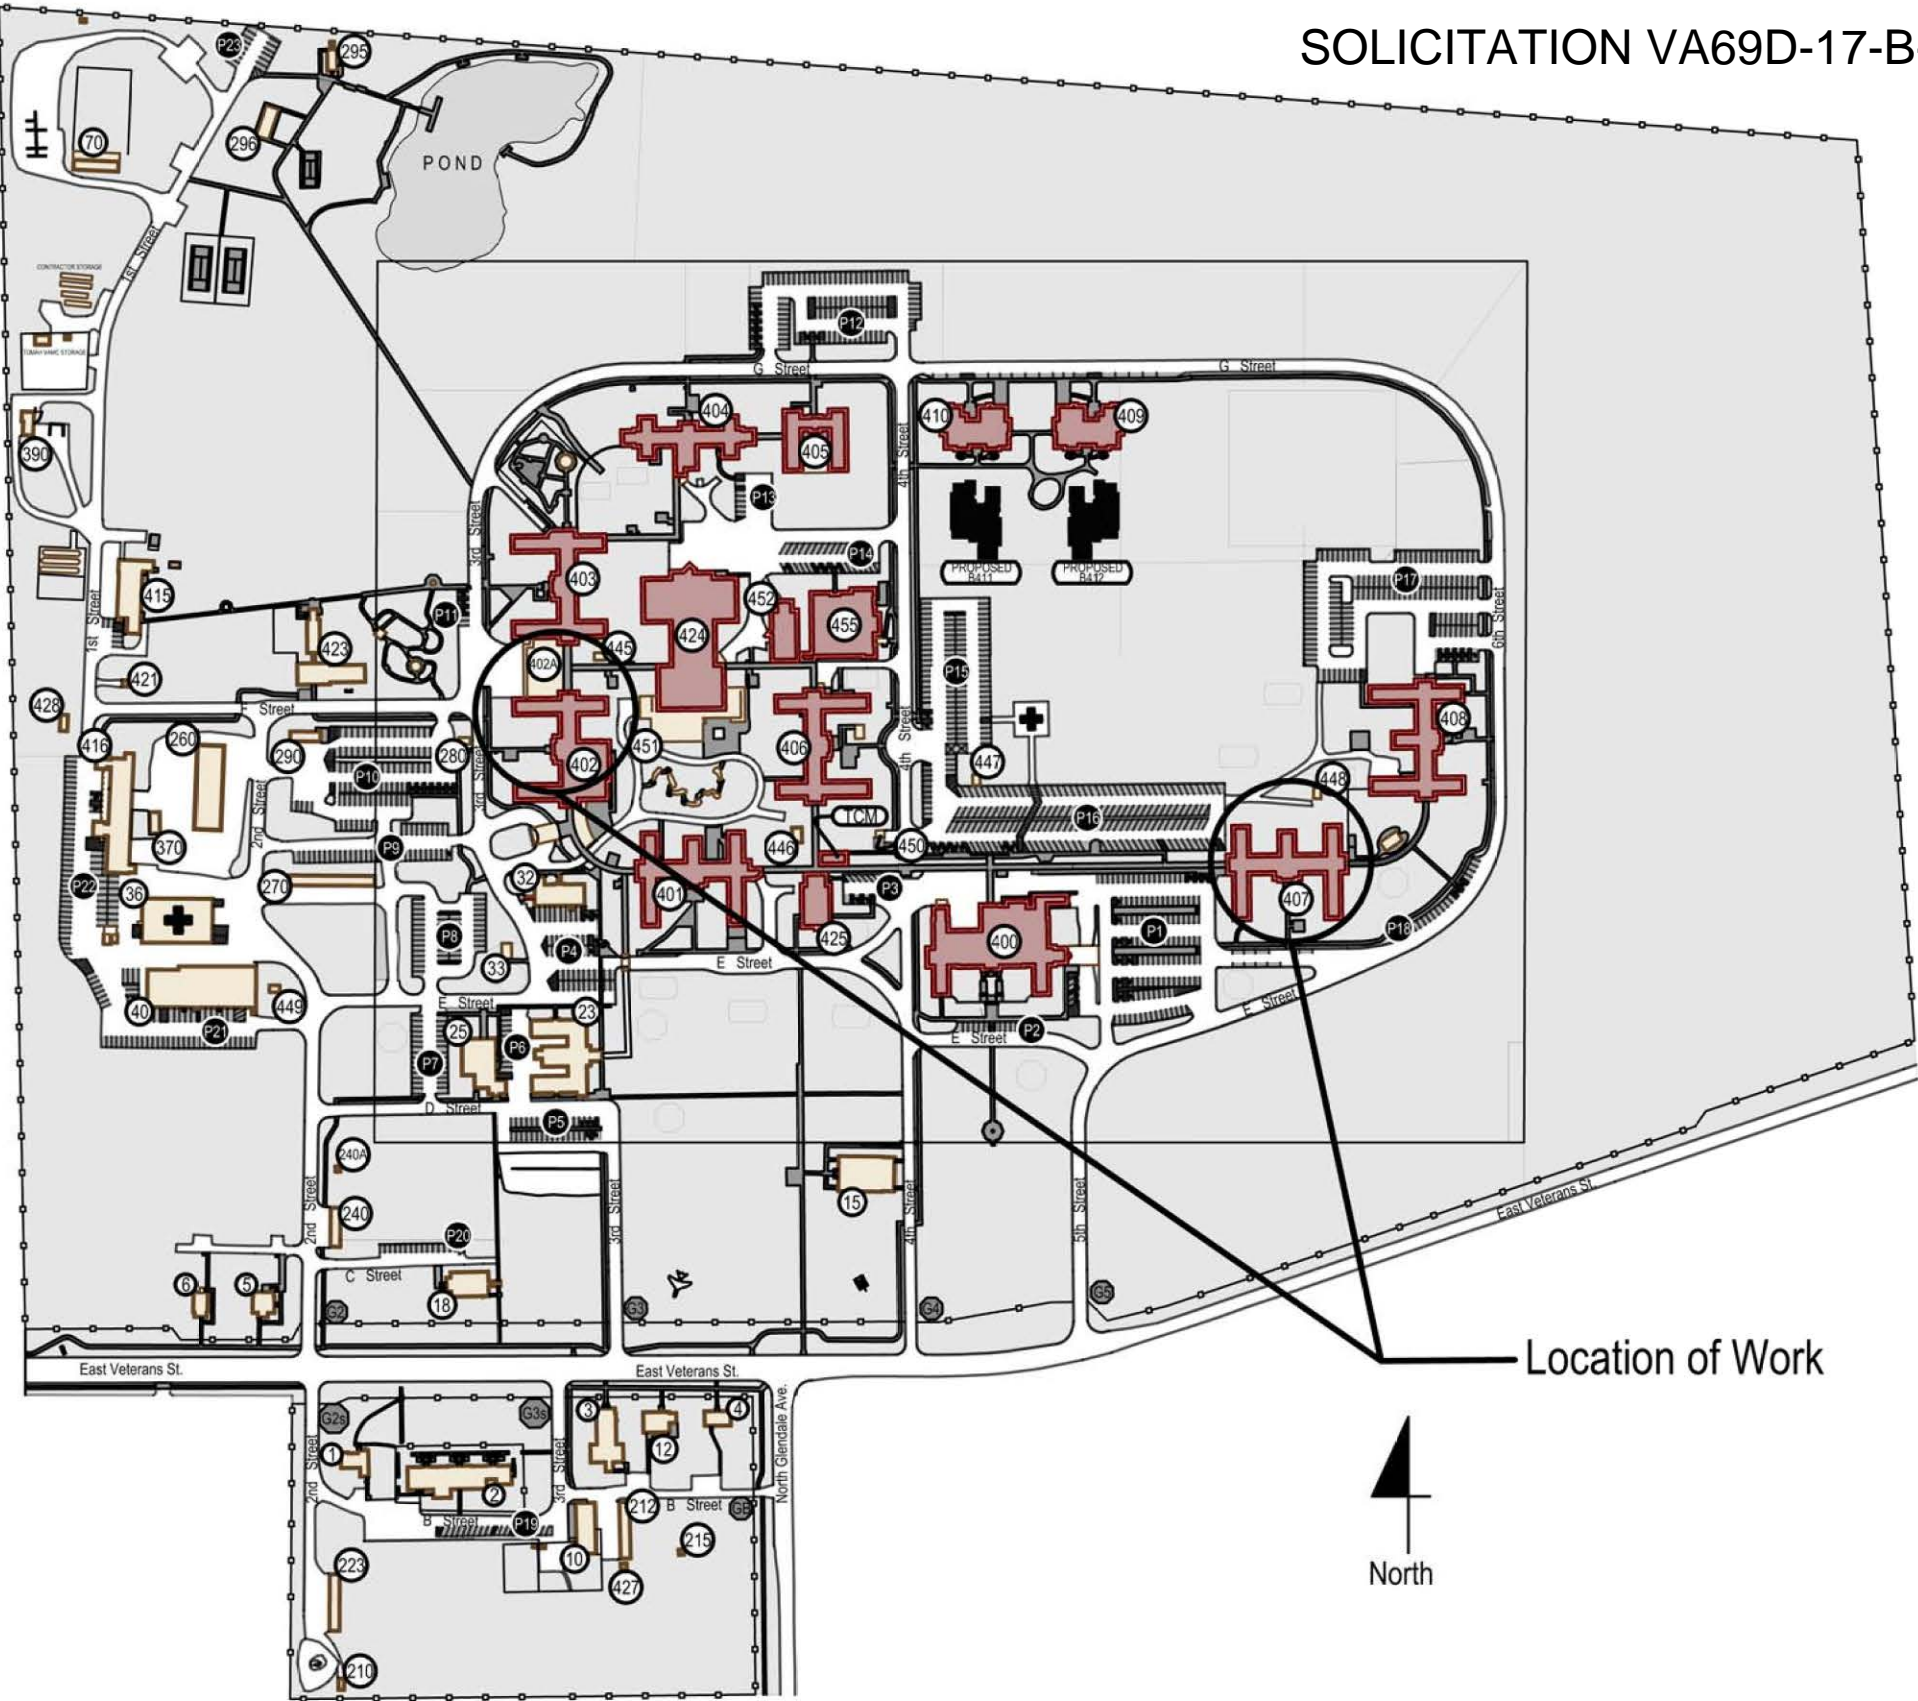


TABLE OF CONTENTS


GI001	PROJECT COVER SHEET
AS101	ROOF DIAGRAMS
IFC101	INFECTION CONTROL AND SAFETY BARRIERS

Revisions	Date


Drawing Title	Project Title	Date
COVER SHEET	REPLACE FLAT ROOFS ON B402 - 402A & 407	03/08/2017
Approved: Division Chief	Building Number	Project No.
Approved: Service Director	402/402A/407	676-17-003
	Checked	Drawing No.
		GI001
	Drawn	Dwg. 1 Of 3
	JTM	
	Location	




SOLICITATION VA69D-17-B-0786

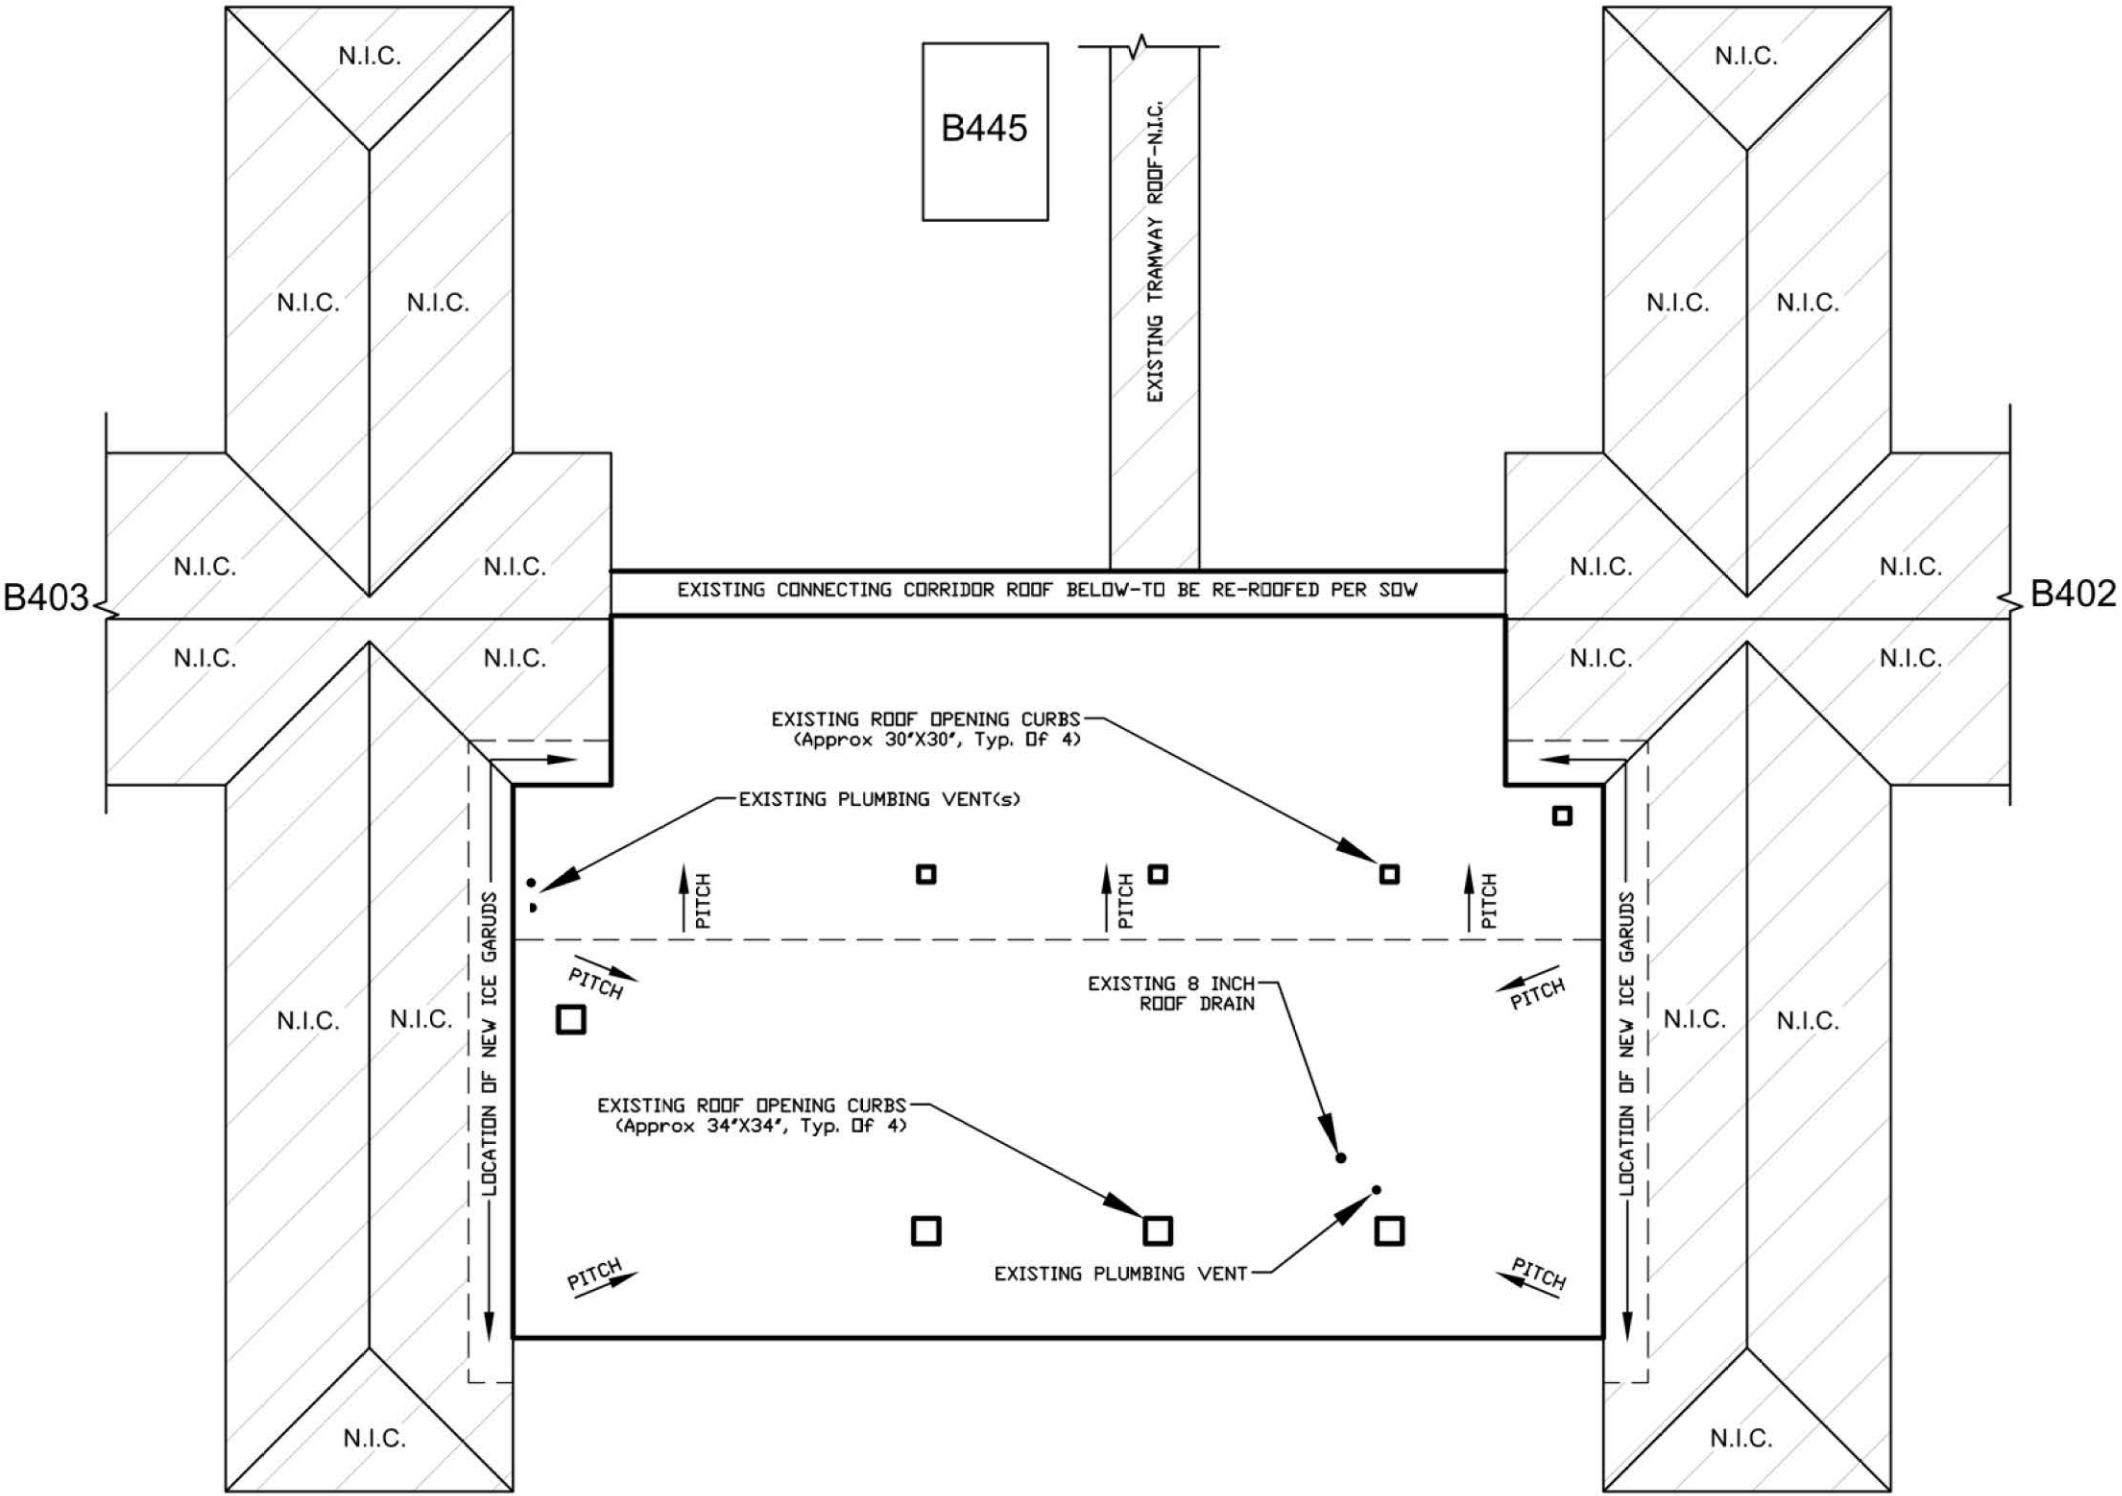

1 B402A ROOF DIAGRAM
Scale: NTS / Approx. 9,996 SF

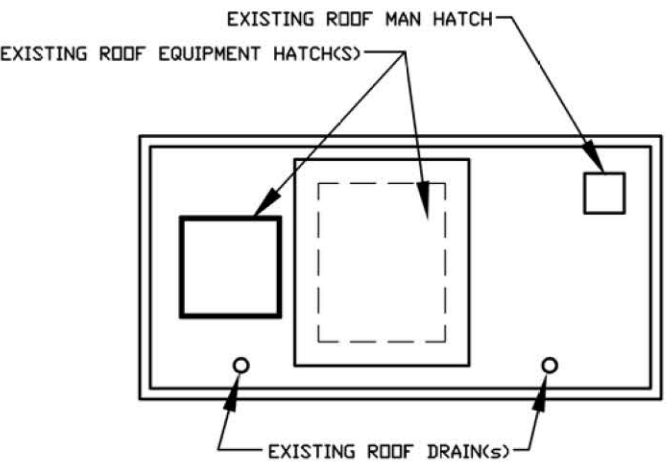

2 B402 PENTHOUSE ROOF DIAGRAM
Scale: NTS / Approx. 482 SF

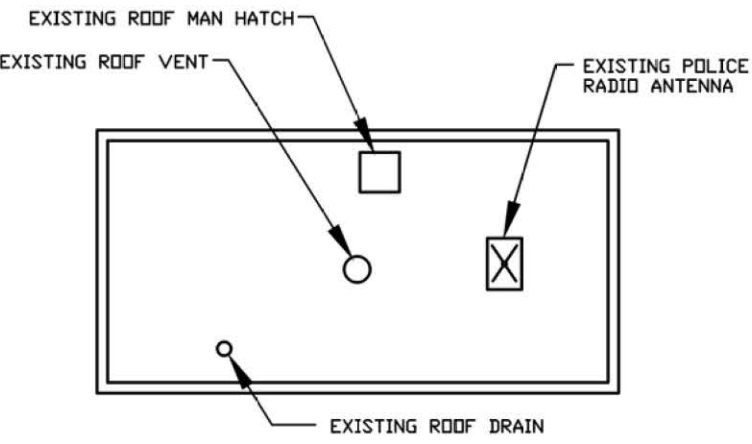

3 B407 PENTHOUSE ROOF DIAGRAM
Scale: NTS / Approx. 482 SF

Revisions	Date

Drawing Title	Project Title	Date
ROOF DIAGRAMS	REPLACE FLAT ROOFS ON B402 - 402A & 407	03/08/2017
Approved: Division Chief	Building Number	Checked
Approved: Service Director	402/402A/407	JTM
	Location	Drawing No.
		AS101
		Dwg. 2 Of 3

Project Title	Date
REPLACE FLAT ROOFS ON B402 - 402A & 407	03/08/2017
Building Number	Checked
402/402A/407	JTM
Location	Drawing No.
	AS101
	Dwg. 2 Of 3

Date	Project No.
03/08/2017	676-17-003
Building Number	Checked
402/402A/407	JTM
Location	Drawing No.
	AS101
	Dwg. 2 Of 3




SOLICITATION VA69D-17-B-0786


KEY:



= 48" high, heavy duty, plastic orange construction safety barrier fence, connected to posts @ a max of 20' O.C., with construction and safety signage attached @ a max of 50' O.C.

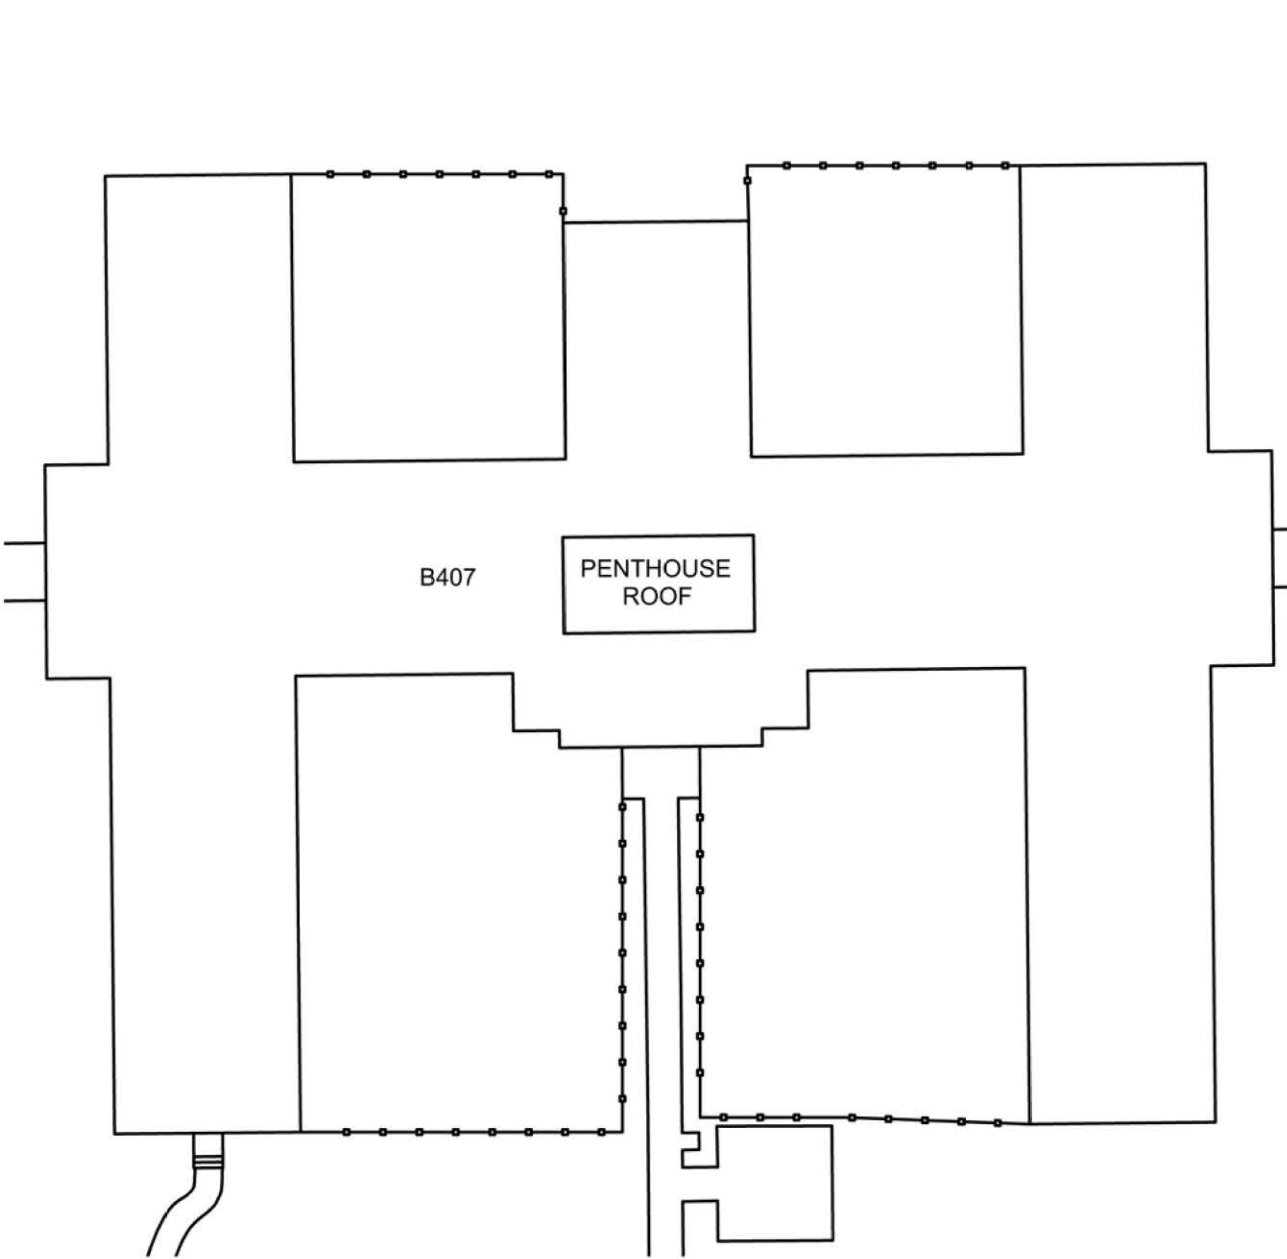

1 B407 SAFETY BARRIER LOCATIONS
Scale: NTS

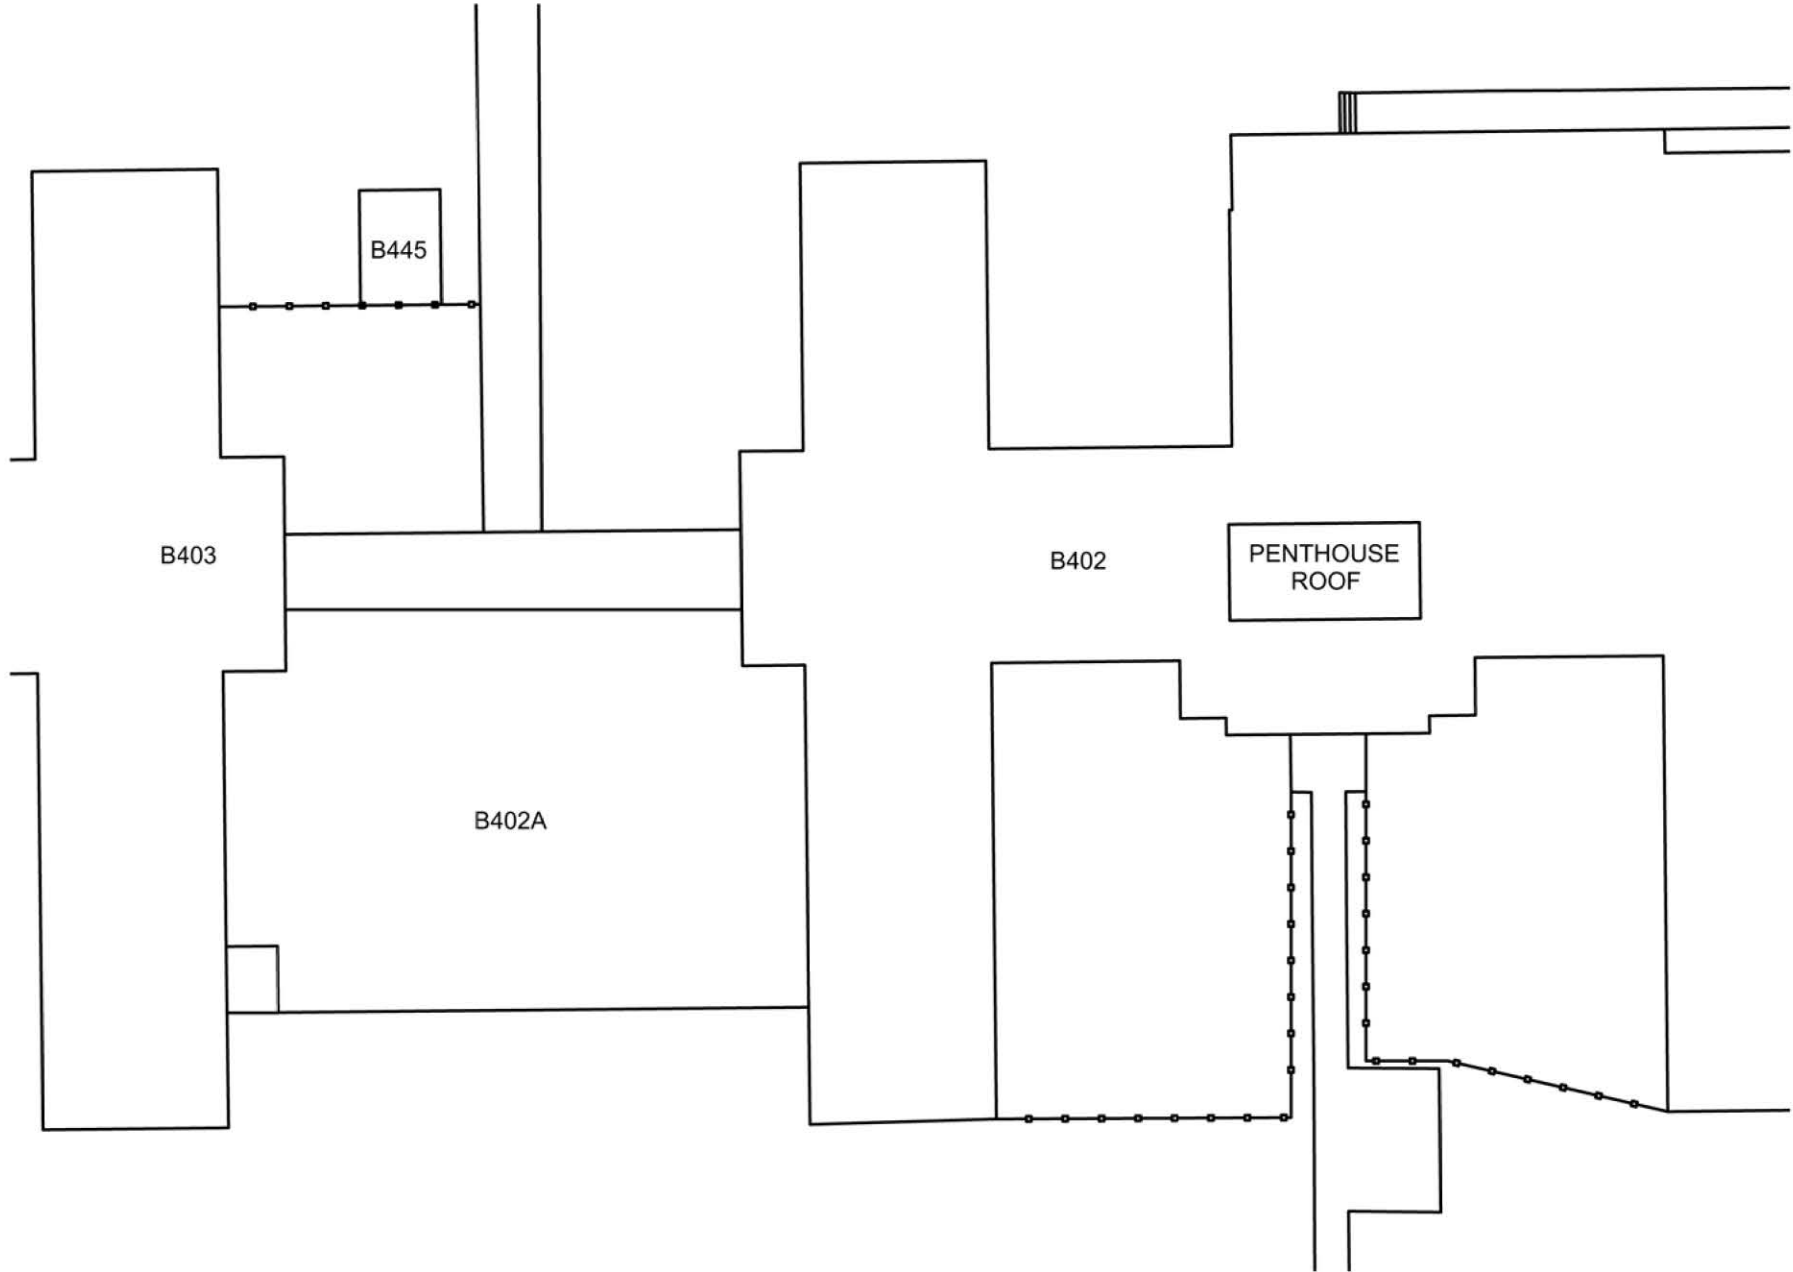

2 B402 & 402A SAFETY BARRIER LOCATIONS
Scale: NTS

Revisions	Date			Drawing Title	Project Title	Date		
				INFECTION CONTROL AND SAFETY BARRIERS	REPLACE FLAT ROOFS ON B402 - 402A & 407	03/08/2017		
				Approved: Division Chief	Building Number 402/402A/407	Checked	Drawn JTM	Project No. 676-17-003
				Approved: Service Director	Location			Drawing No. IFC101
								Dwg. 3 Of 3

