
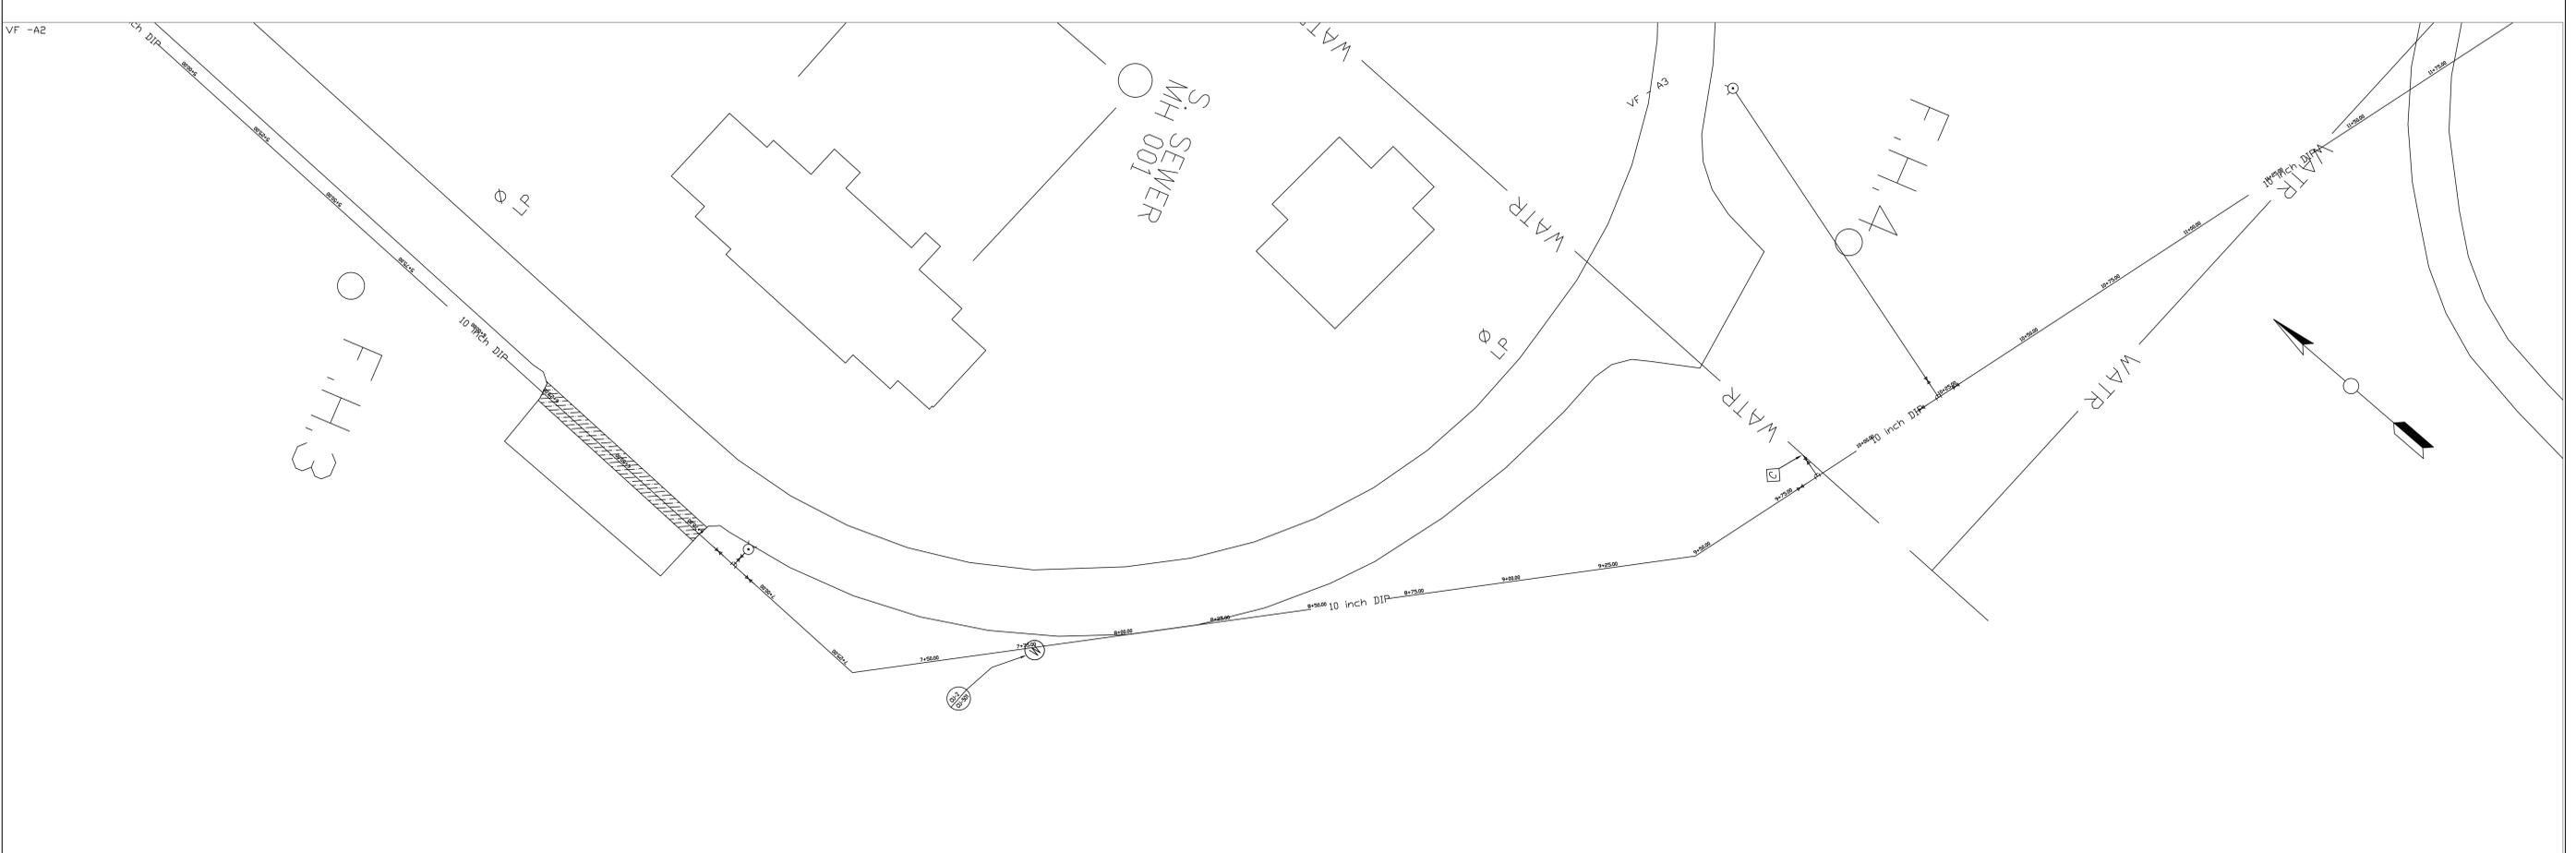


0
 one-eighth inch = one foot
 0 4 8 16
 one-quarter inch = one foot
 0 4 8 16
 three-eighths inch = one foot
 0 4 8 16
 one-half inch = one foot
 0 4 8 16
 three-quarters inch = one foot
 0 2 4 6 8 10 12 14 16
 one inch = one foot
 0 6 12 18 24 30 36 42 48 54 60 66 72 78 84 90 96 102 108 114 120
 one and one-half inches = one foot
 0 6 12 18 24 30 36 42 48 54 60 66 72 78 84 90 96 102 108 114 120
 three inches = one foot
 0 6 12 18 24 30 36 42 48 54 60 66 72 78 84 90 96 102 108 114 120

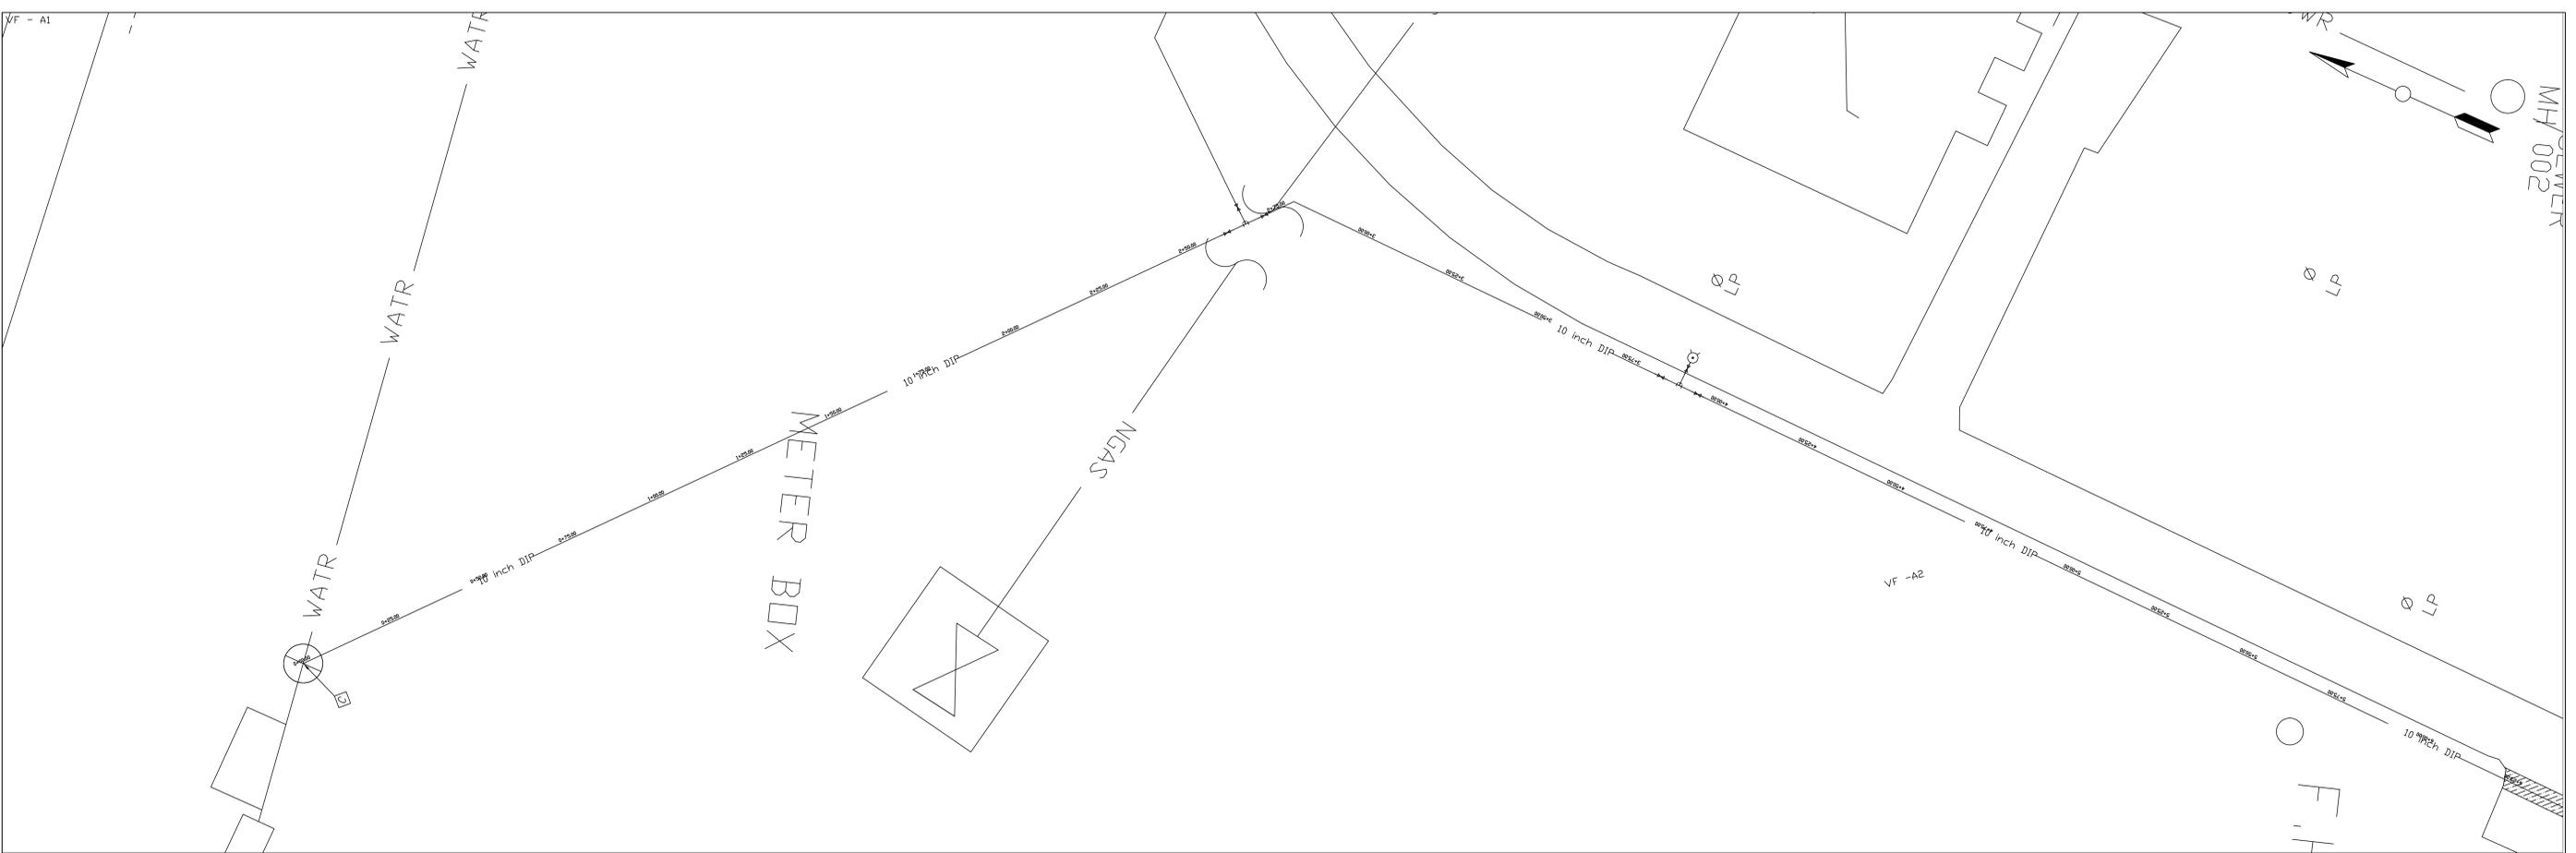

Revisions	Date	Approved: Safety Manager		Drawing Title	Project Title	Date	
		Approved: GEMS COORDINATOR		PIPELINE ALIGNMENT A sta 0+00 to sta 11+75	UPGRADE WATER DISTRIBUTION	04-02-12	
		Approved: Infection Control Officer	Approved: Chief of Staff	Approved: Chief of Facility Management Svc.	Building Number	Checked	Drawn
		Approved: ENERGY ENGINEER	Approved: Associate Director	Approved: Medical Center Director	VAMC SALEM, VA.		2559
				Location		DRAWING NO. CU-102	
						Sheet 5 of 22	

Veterans Affairs