


one-eighth inch = one foot  
 one-quarter inch = one foot  
 three-eighths inch = one foot  
 one-half inch = one foot  
 three-quarters inch = one foot  
 one inch = one foot  
 one and one-half inches = one foot  
 three inches = one foot

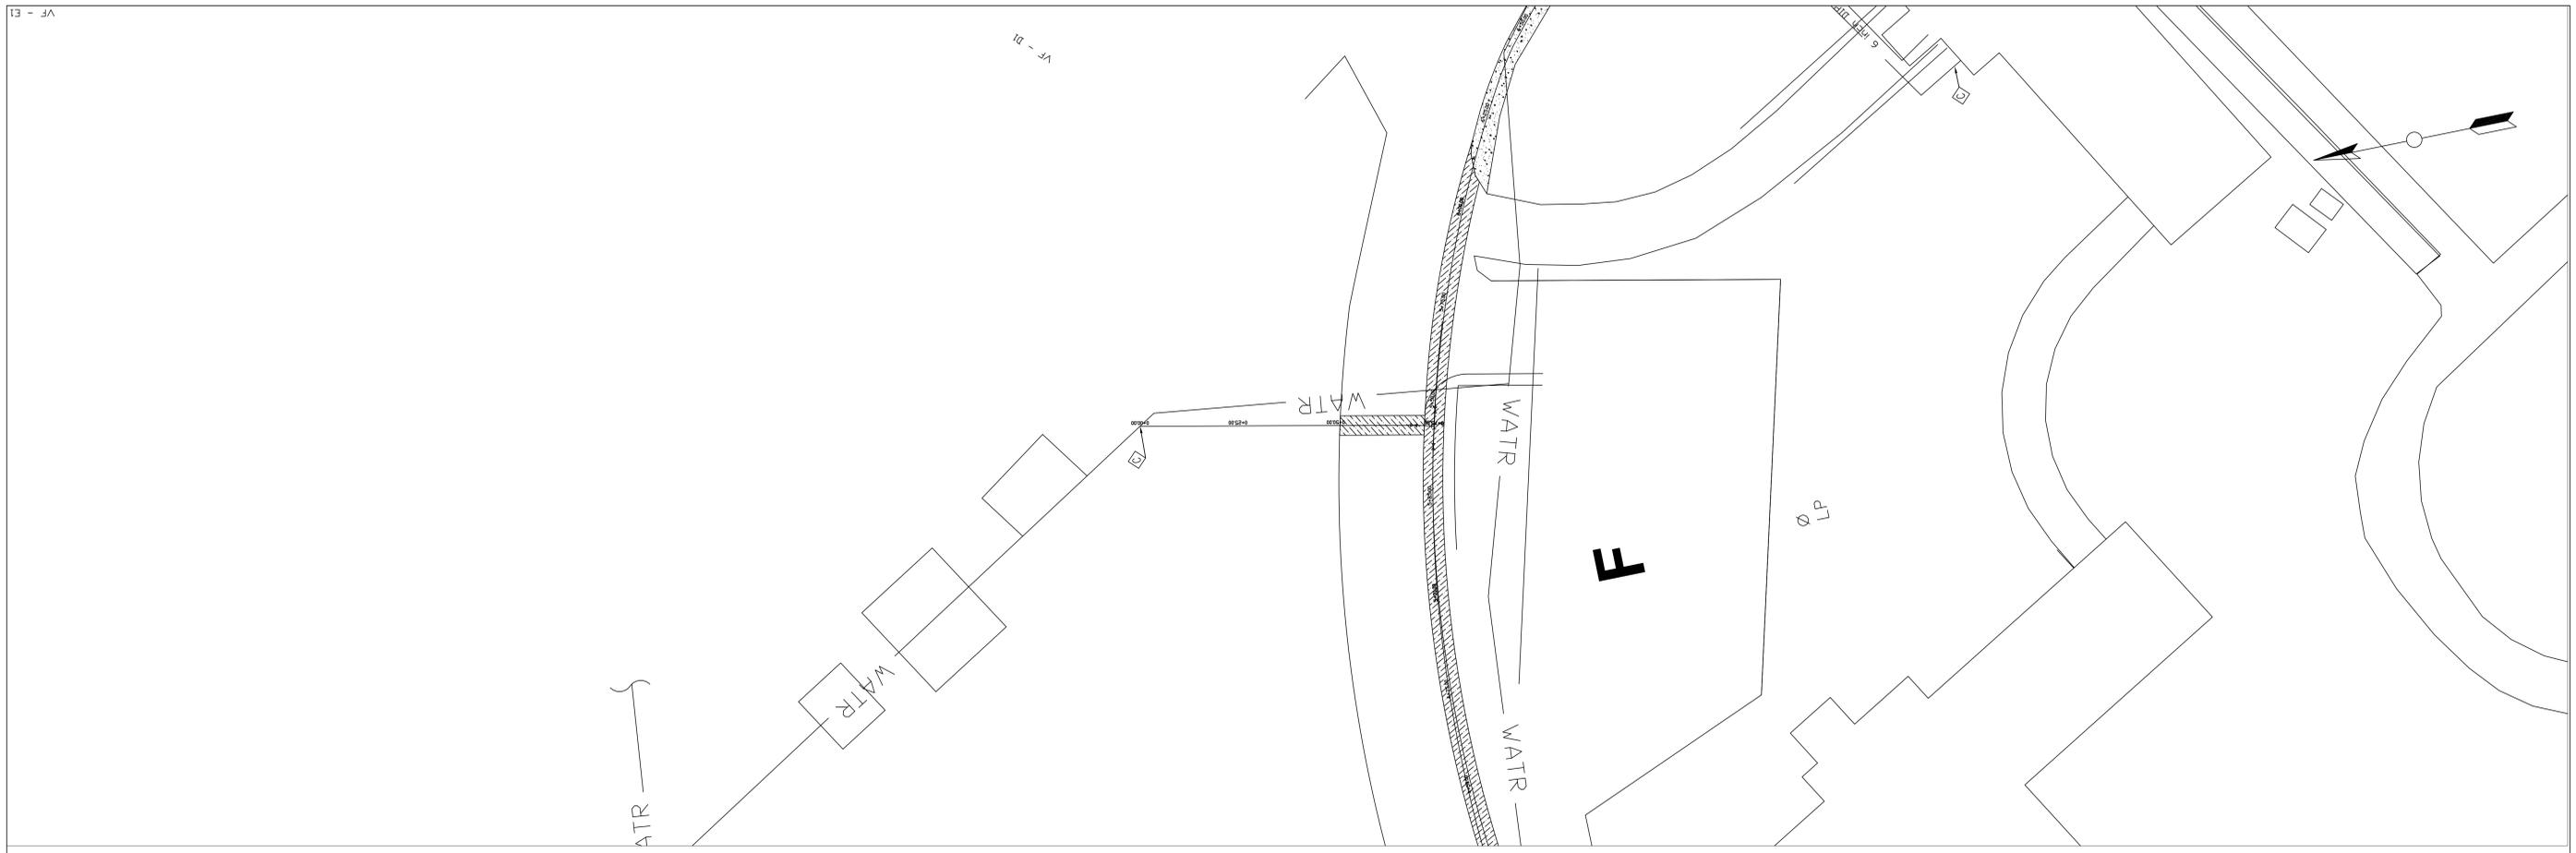

Revisions	Date

--	--	--	--

--

Approved: Safety Manager
Approved: GEMS COORDINATOR
Approved: Infection Control Officer
Approved: ENERGY ENGINEER

Approved: Chief of Staff
Approved: Associate Director

Drawing Title	PIPELINE ALIGNMENT E sta 0+00 to sta 0+75.16
Approved: Chief of Facility Management Svc.	Approved: Medical Center Director

Project Title	UPGRADE WATER DISTRIBUTION	
Building Number	Checked	Drawn EBC
Location VAMC SALEM, VA.		

Date	04-02-12
Project No.	658-12-104
DRAWING NO. CU-110	2559
Sheet 13 Of 22	

Veterans Affairs