

three inches = one foot

one and one-half inches = one foot

one inch = one foot


three-quarters inch = one foot

one-half inch = one foot


three-eighths inch = one foot

one-quarter inch = one foot


one-eighth inch = one foot

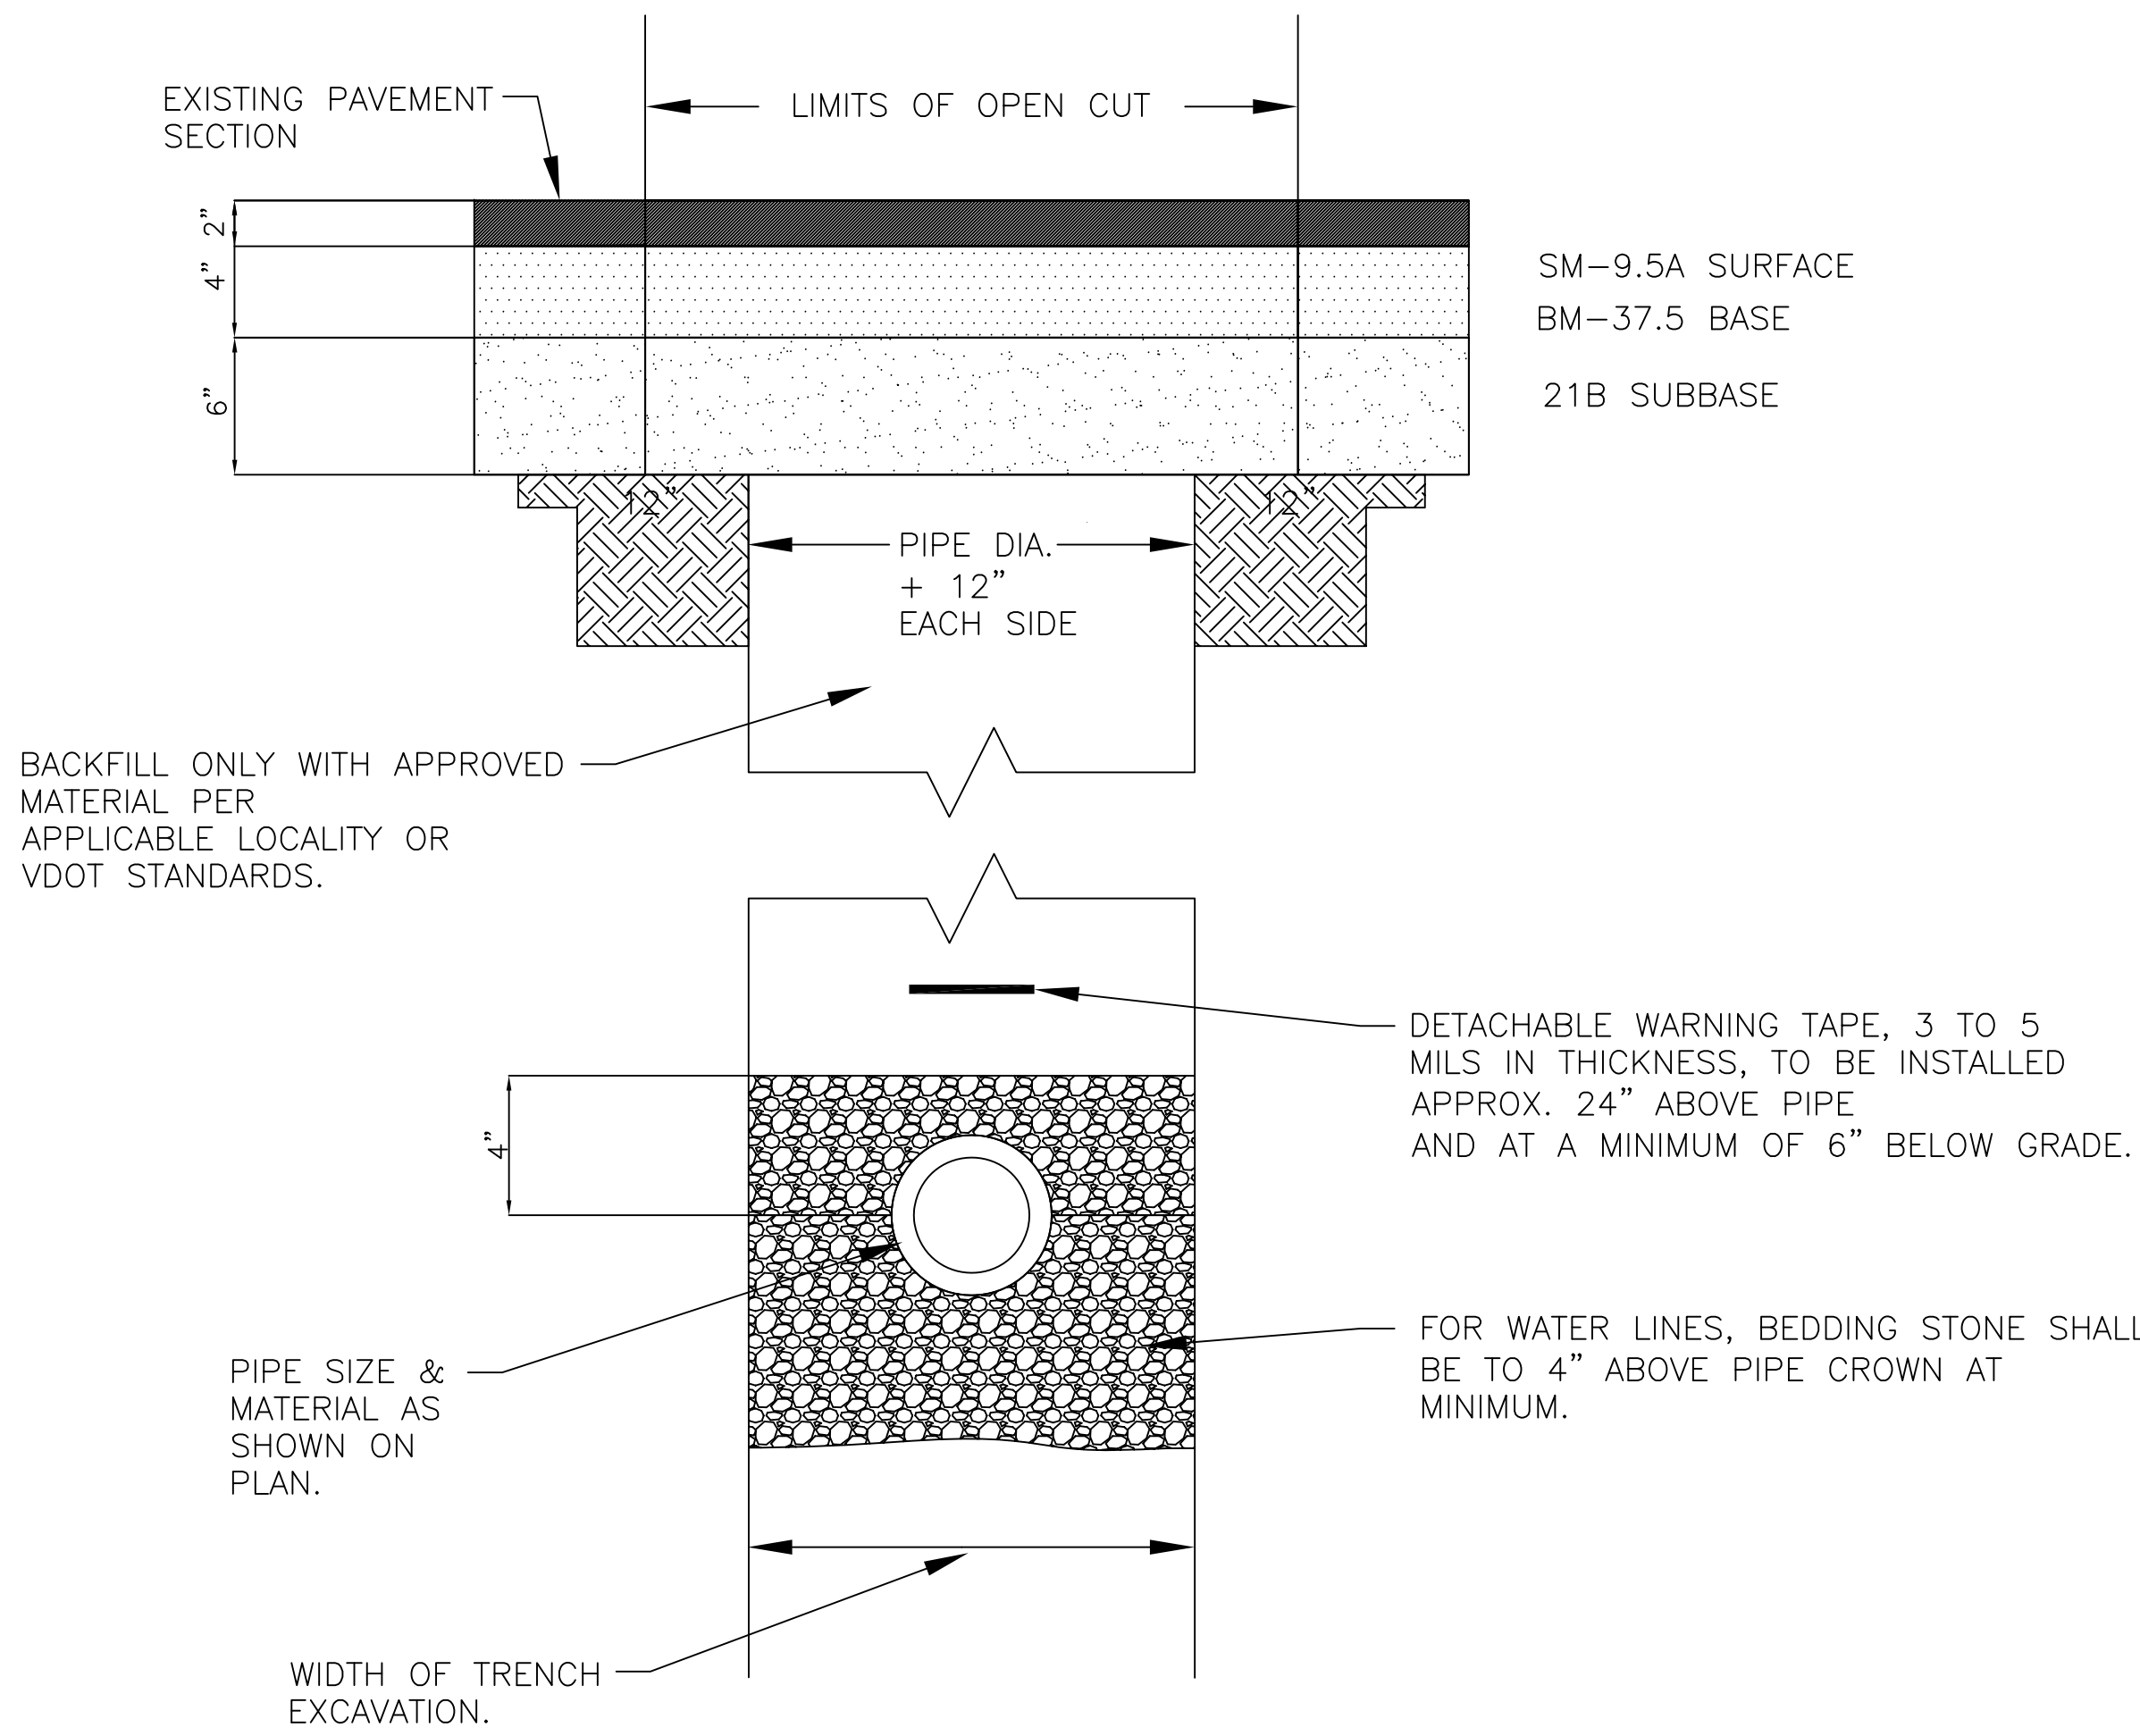


**BEDDING AND BACKFILL UNDER PAVEMENT AND RIGHT OF WAY.**  
NTS

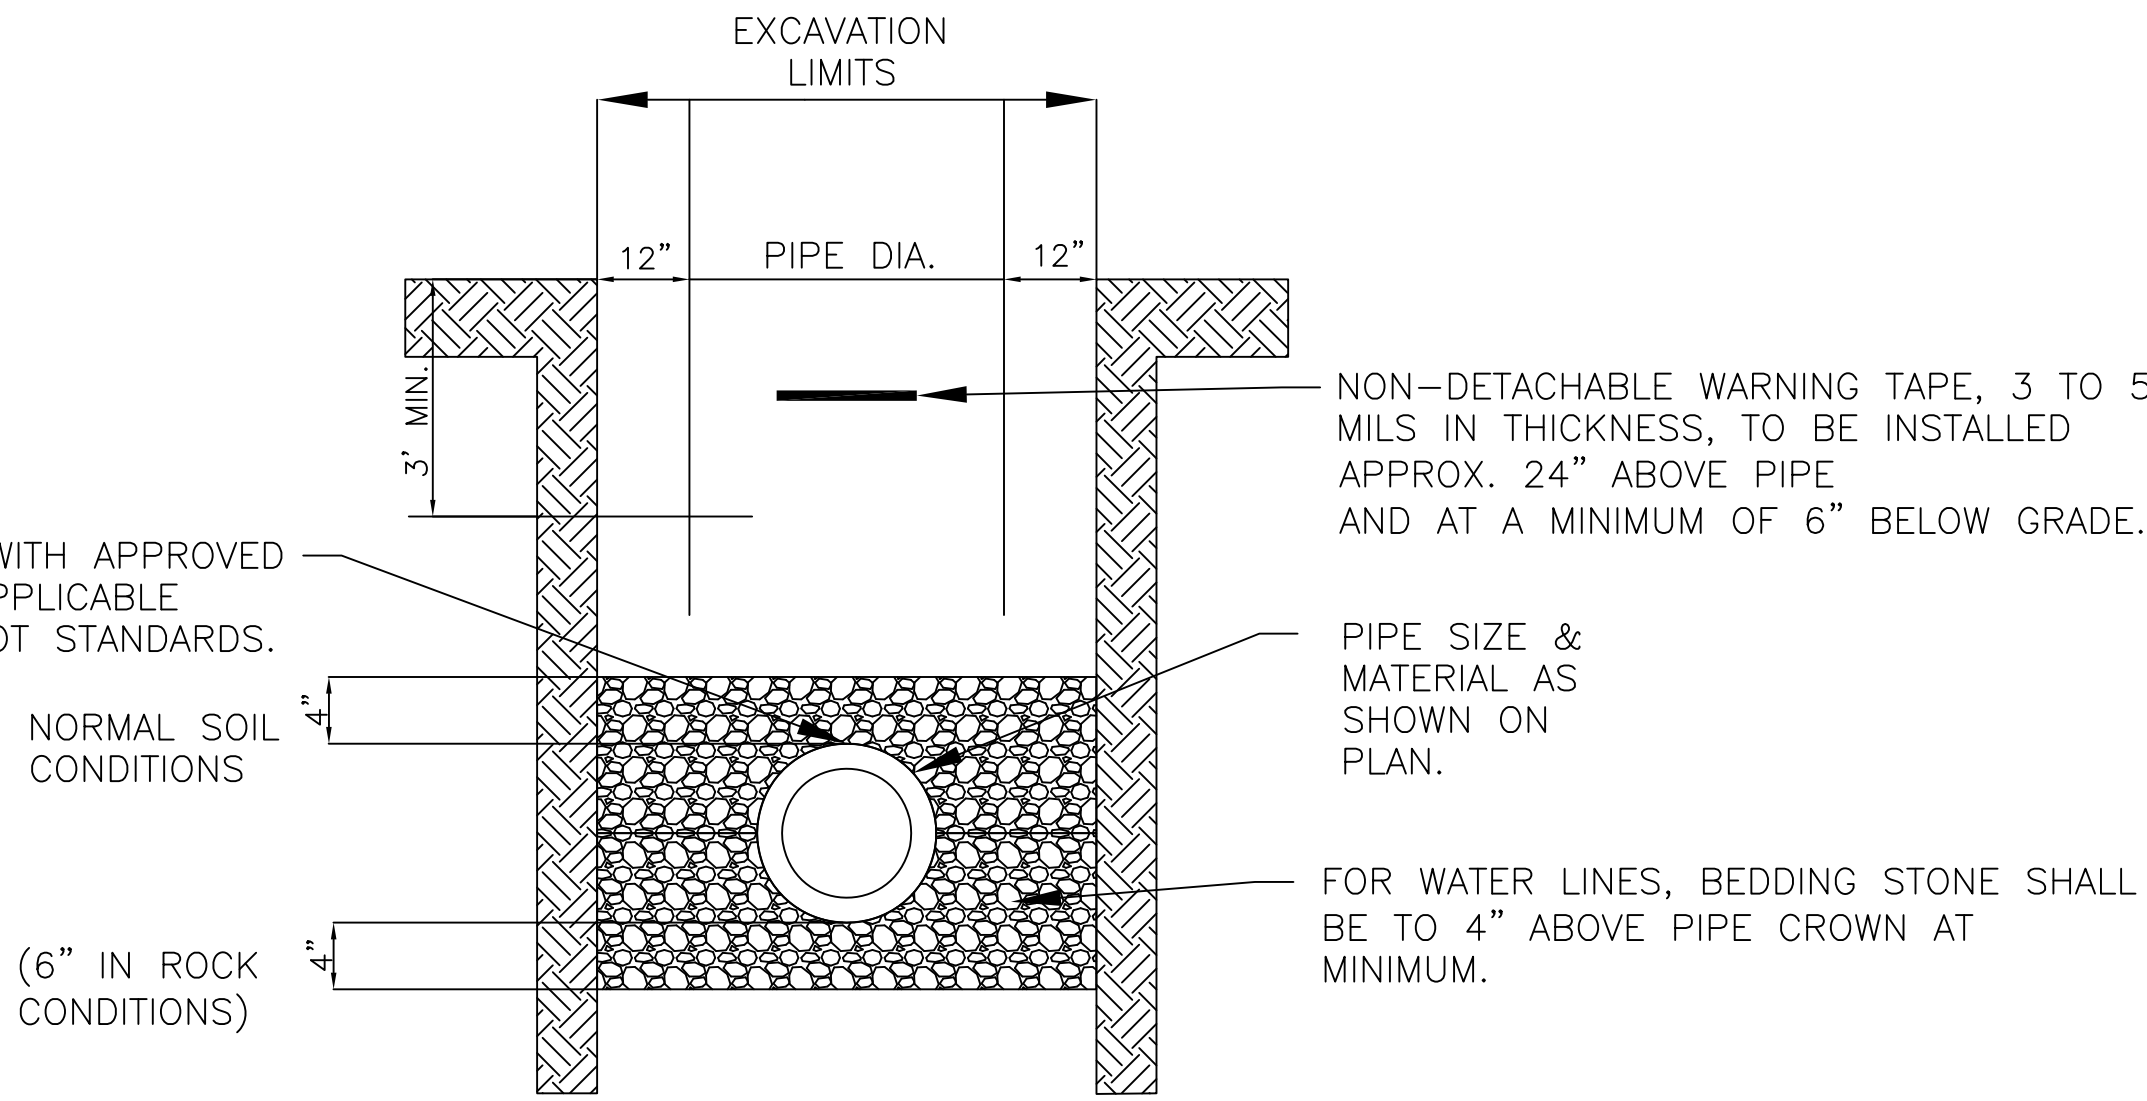


**BEDDING AND BACKFILL OUTSIDE OF PAVED AREAS**  
NTS

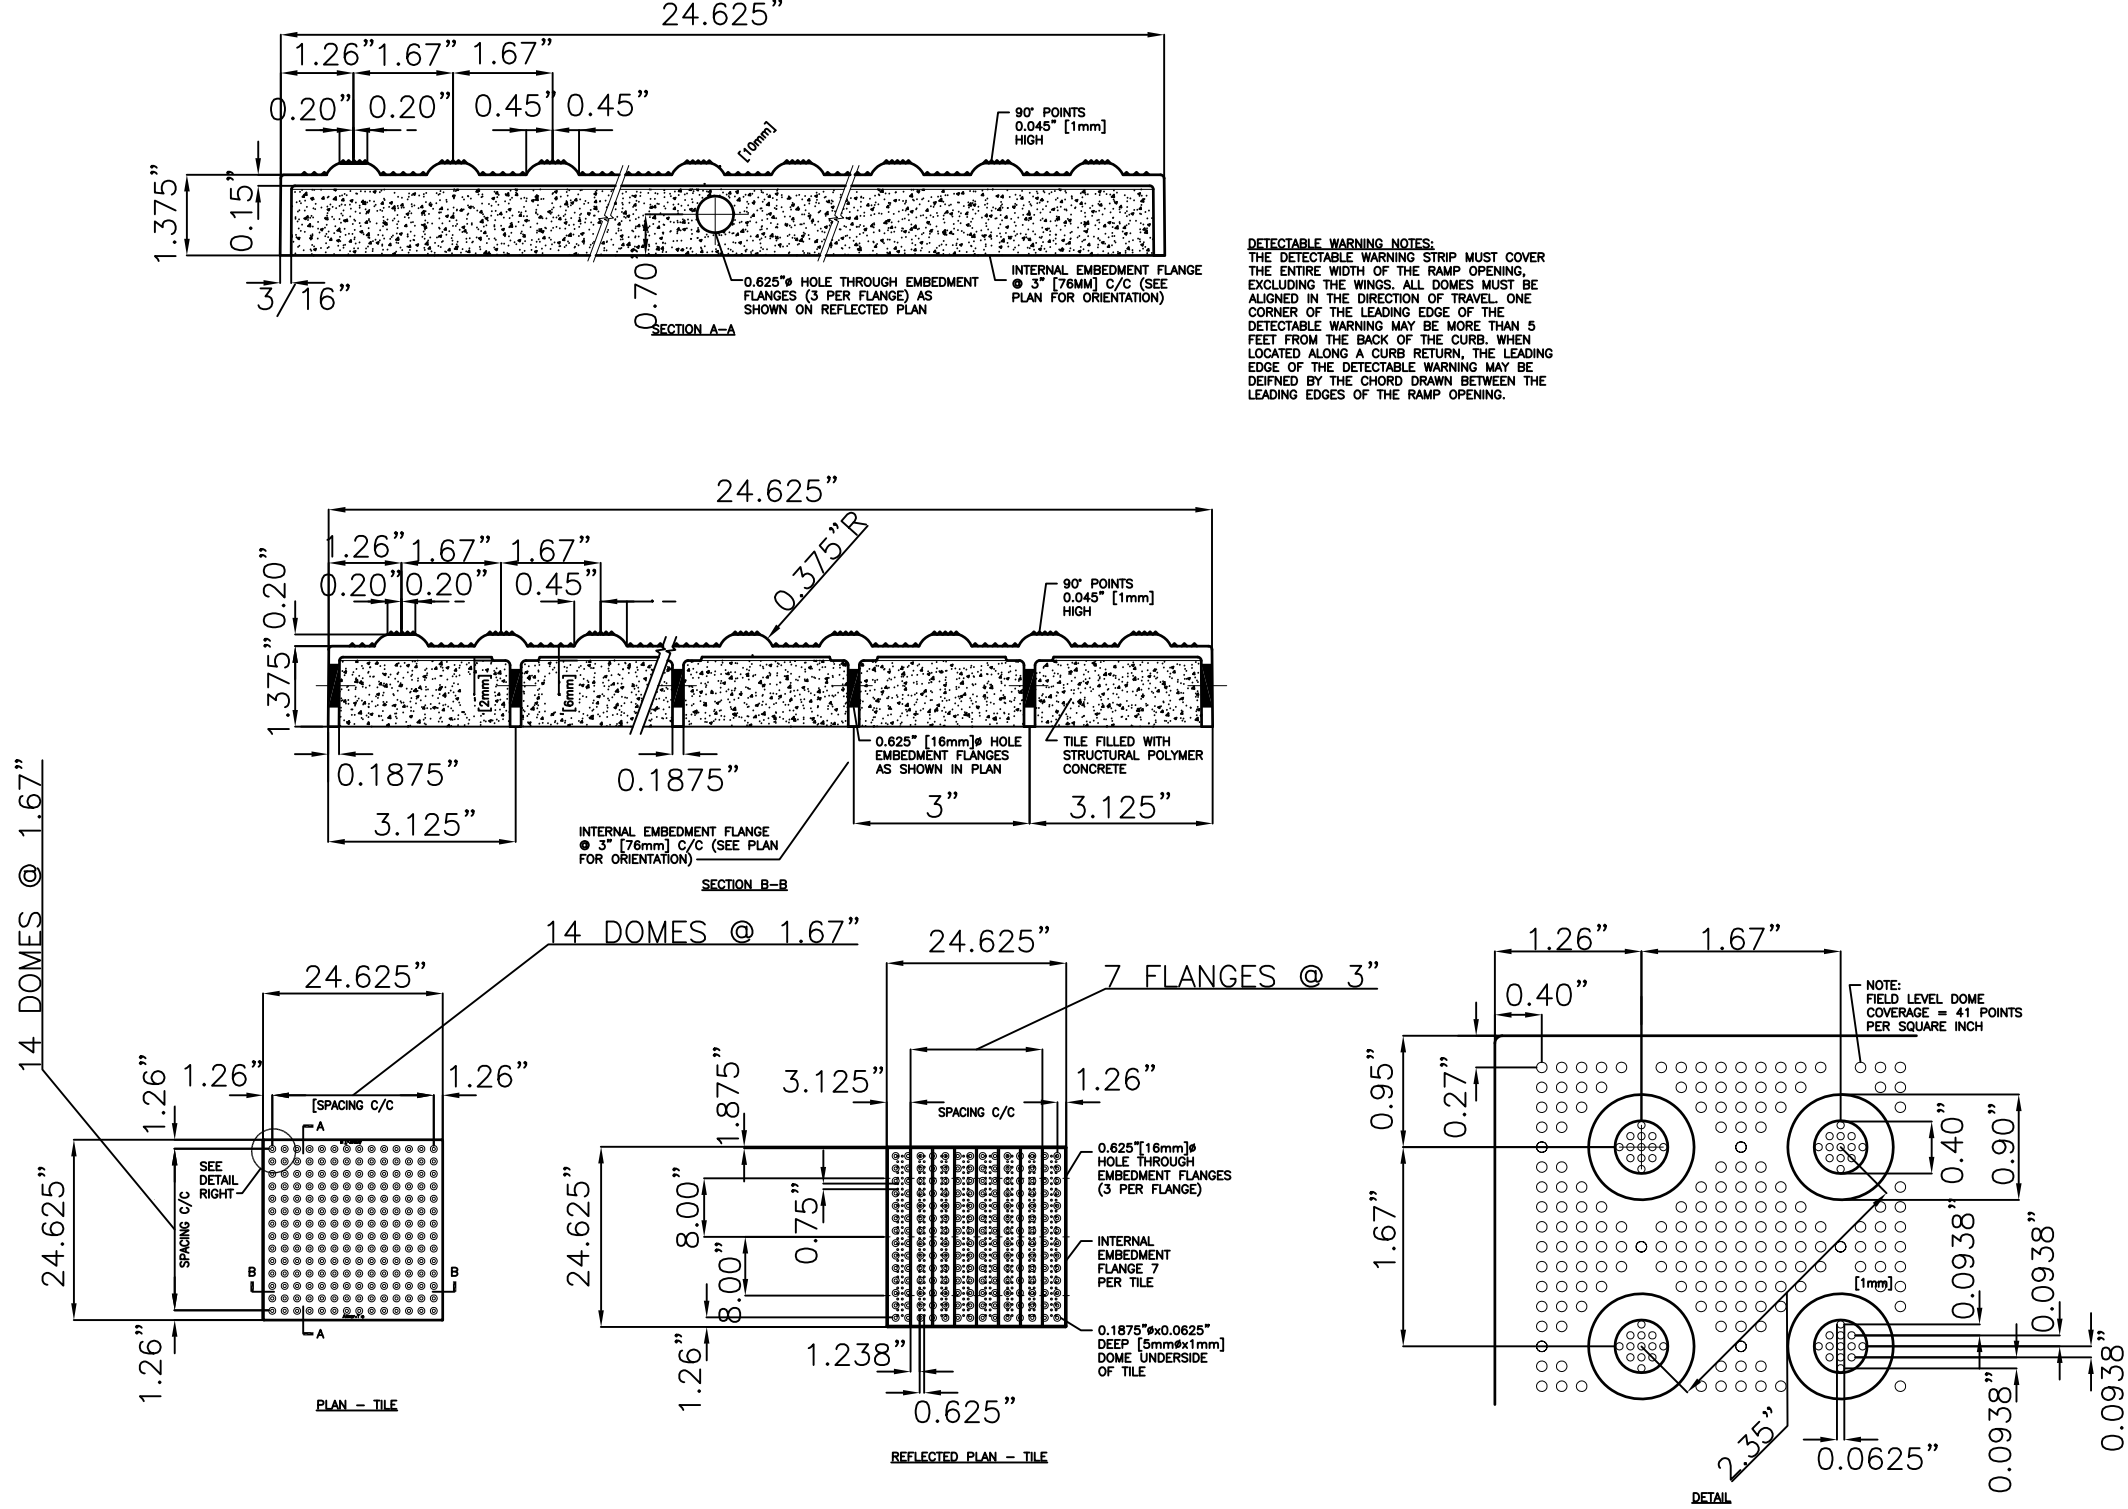


**TYP TRUNCATED DOME TACTLE-WARNING STRIP**  
NTS

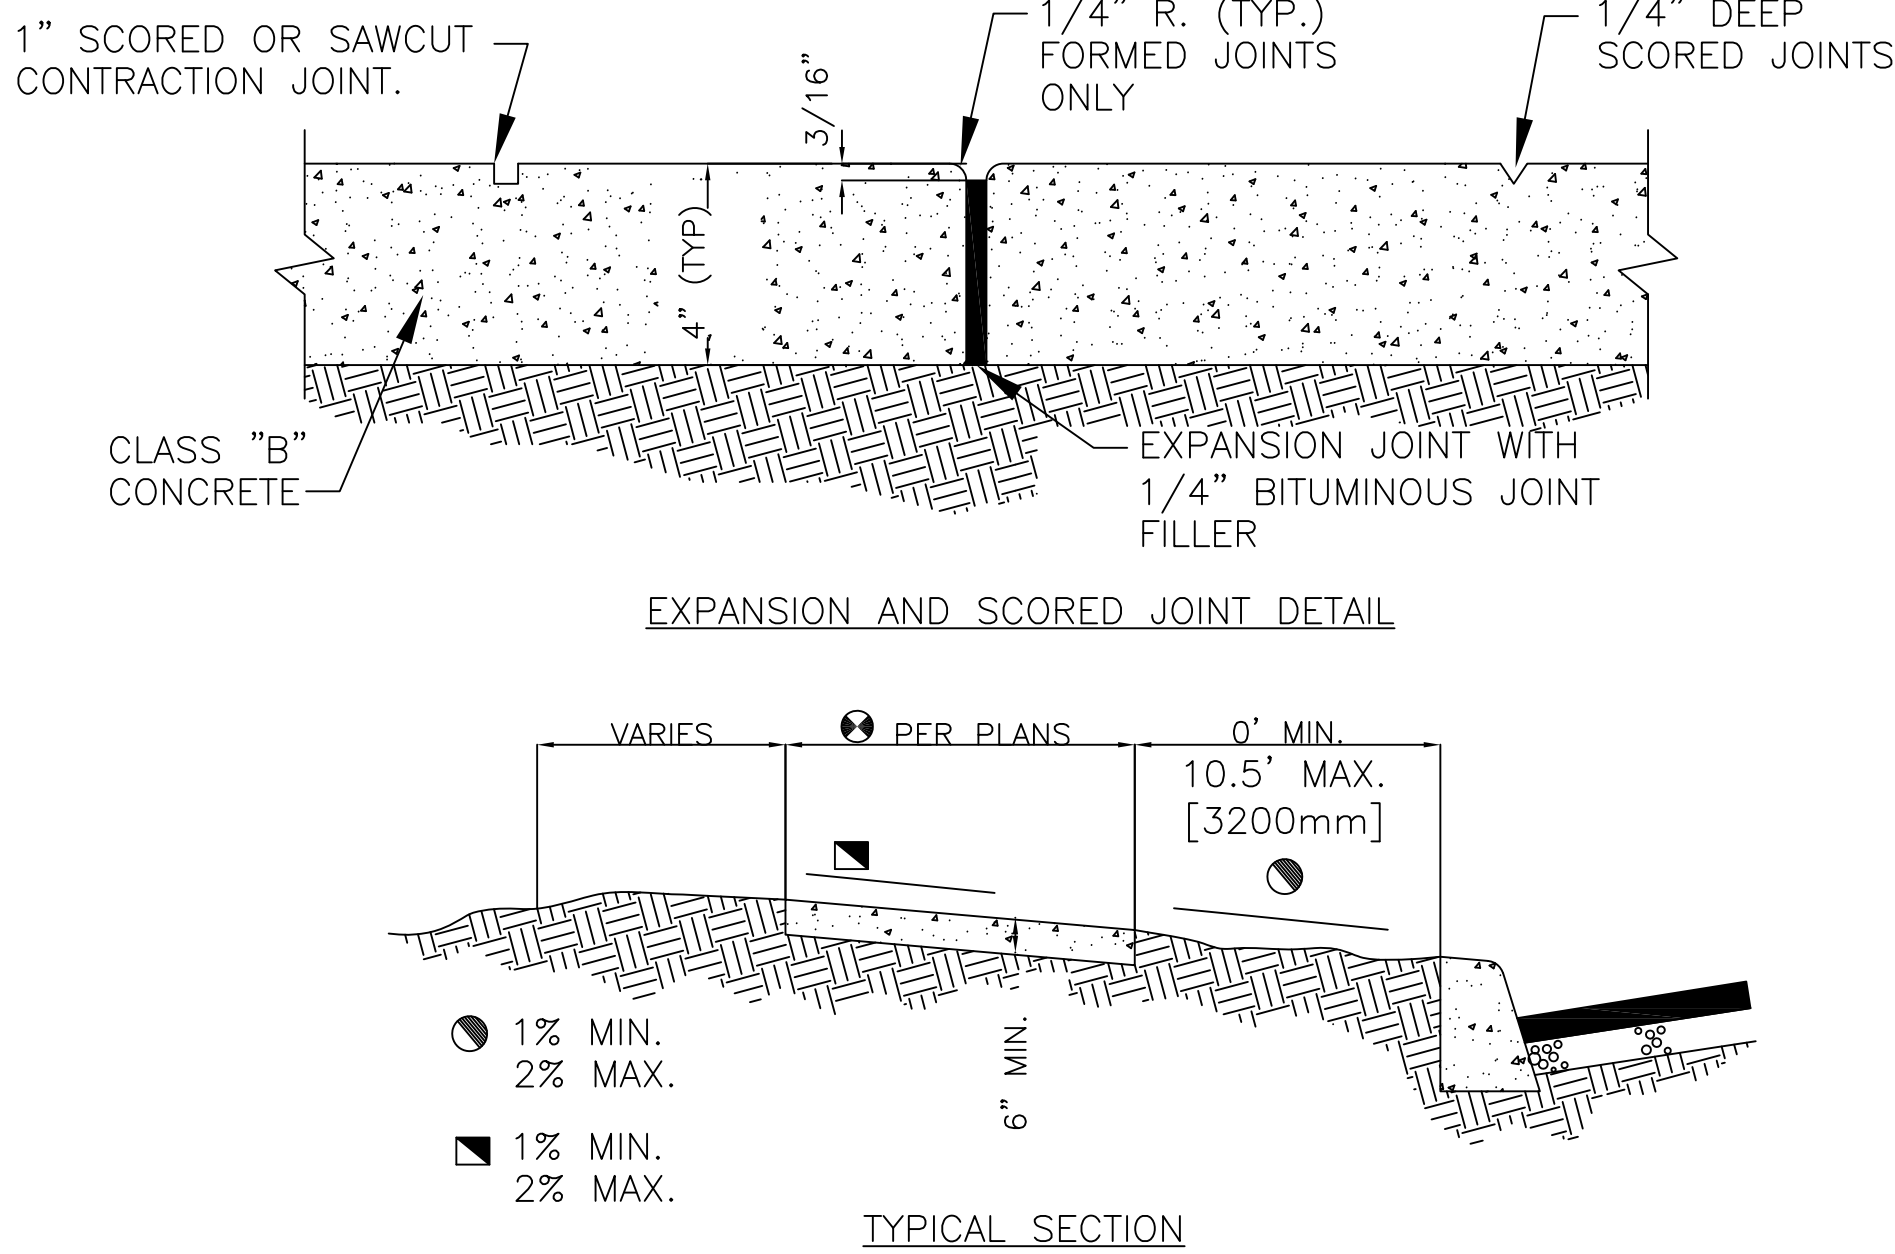

**CONCRETE SIDEWALK**  
NTS

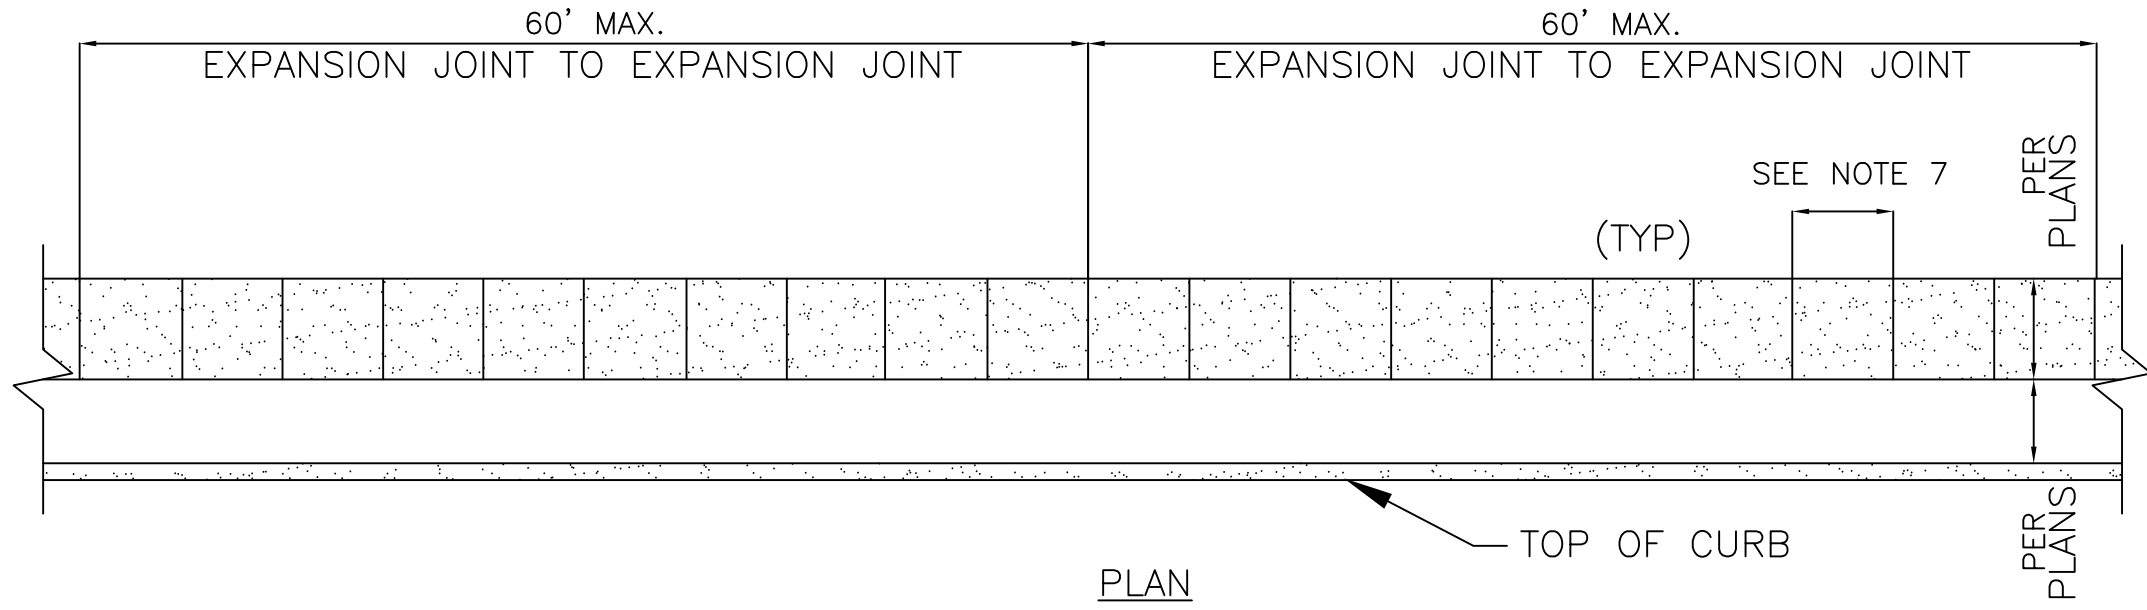

- NOTES:**
1. EXPANSION JOINTS SHALL BE LOCATED WHERE SIDEWALK ABUTS CONCRETE DRIVEWAYS, CURB OR OTHER ADJACENT STRUCTURES.
  2. ONE-HALF INCH BITUMINOUS JOINT FILLER SHALL BE INSTALLED AT EXPANSION JOINT LOCATIONS AND SHALL EXTEND THE FULL DEPTH OF THE CONCRETE.
  3. 1" DEEP CONTRACTION JOINTS SHALL BE PLACED AT INTERVALS OF APPROXIMATELY 15' OR AT A SPACING THAT MATCHES THE ADJACENT CURB.
  4. FORMED CONTRACTION JOINTS SHALL BE FINISHED WITH A TOOL HAVING A 1/4" RADIUS.
  5. SCORED JOINTS SHALL BE 1/4" DEEP AND PLACED AT THE SPACING INDICATED FOR THE WIDTH OF SIDEWALK OR MATCH SCORED JOINTS OF ADJACENT CURB.
  6. CONCRETE SHALL BE FINISHED BY MEANS OF A FLOAT, STEEL TROWELLED AND BROOMED WITH A FINE BRUSH IN A TRANSVERSE DIRECTION.
  7. 1/4" DEEP SCORED JOINTS (TYP) SPACED AT 6' OR EQUAL TO SIDEWALK WIDTH.

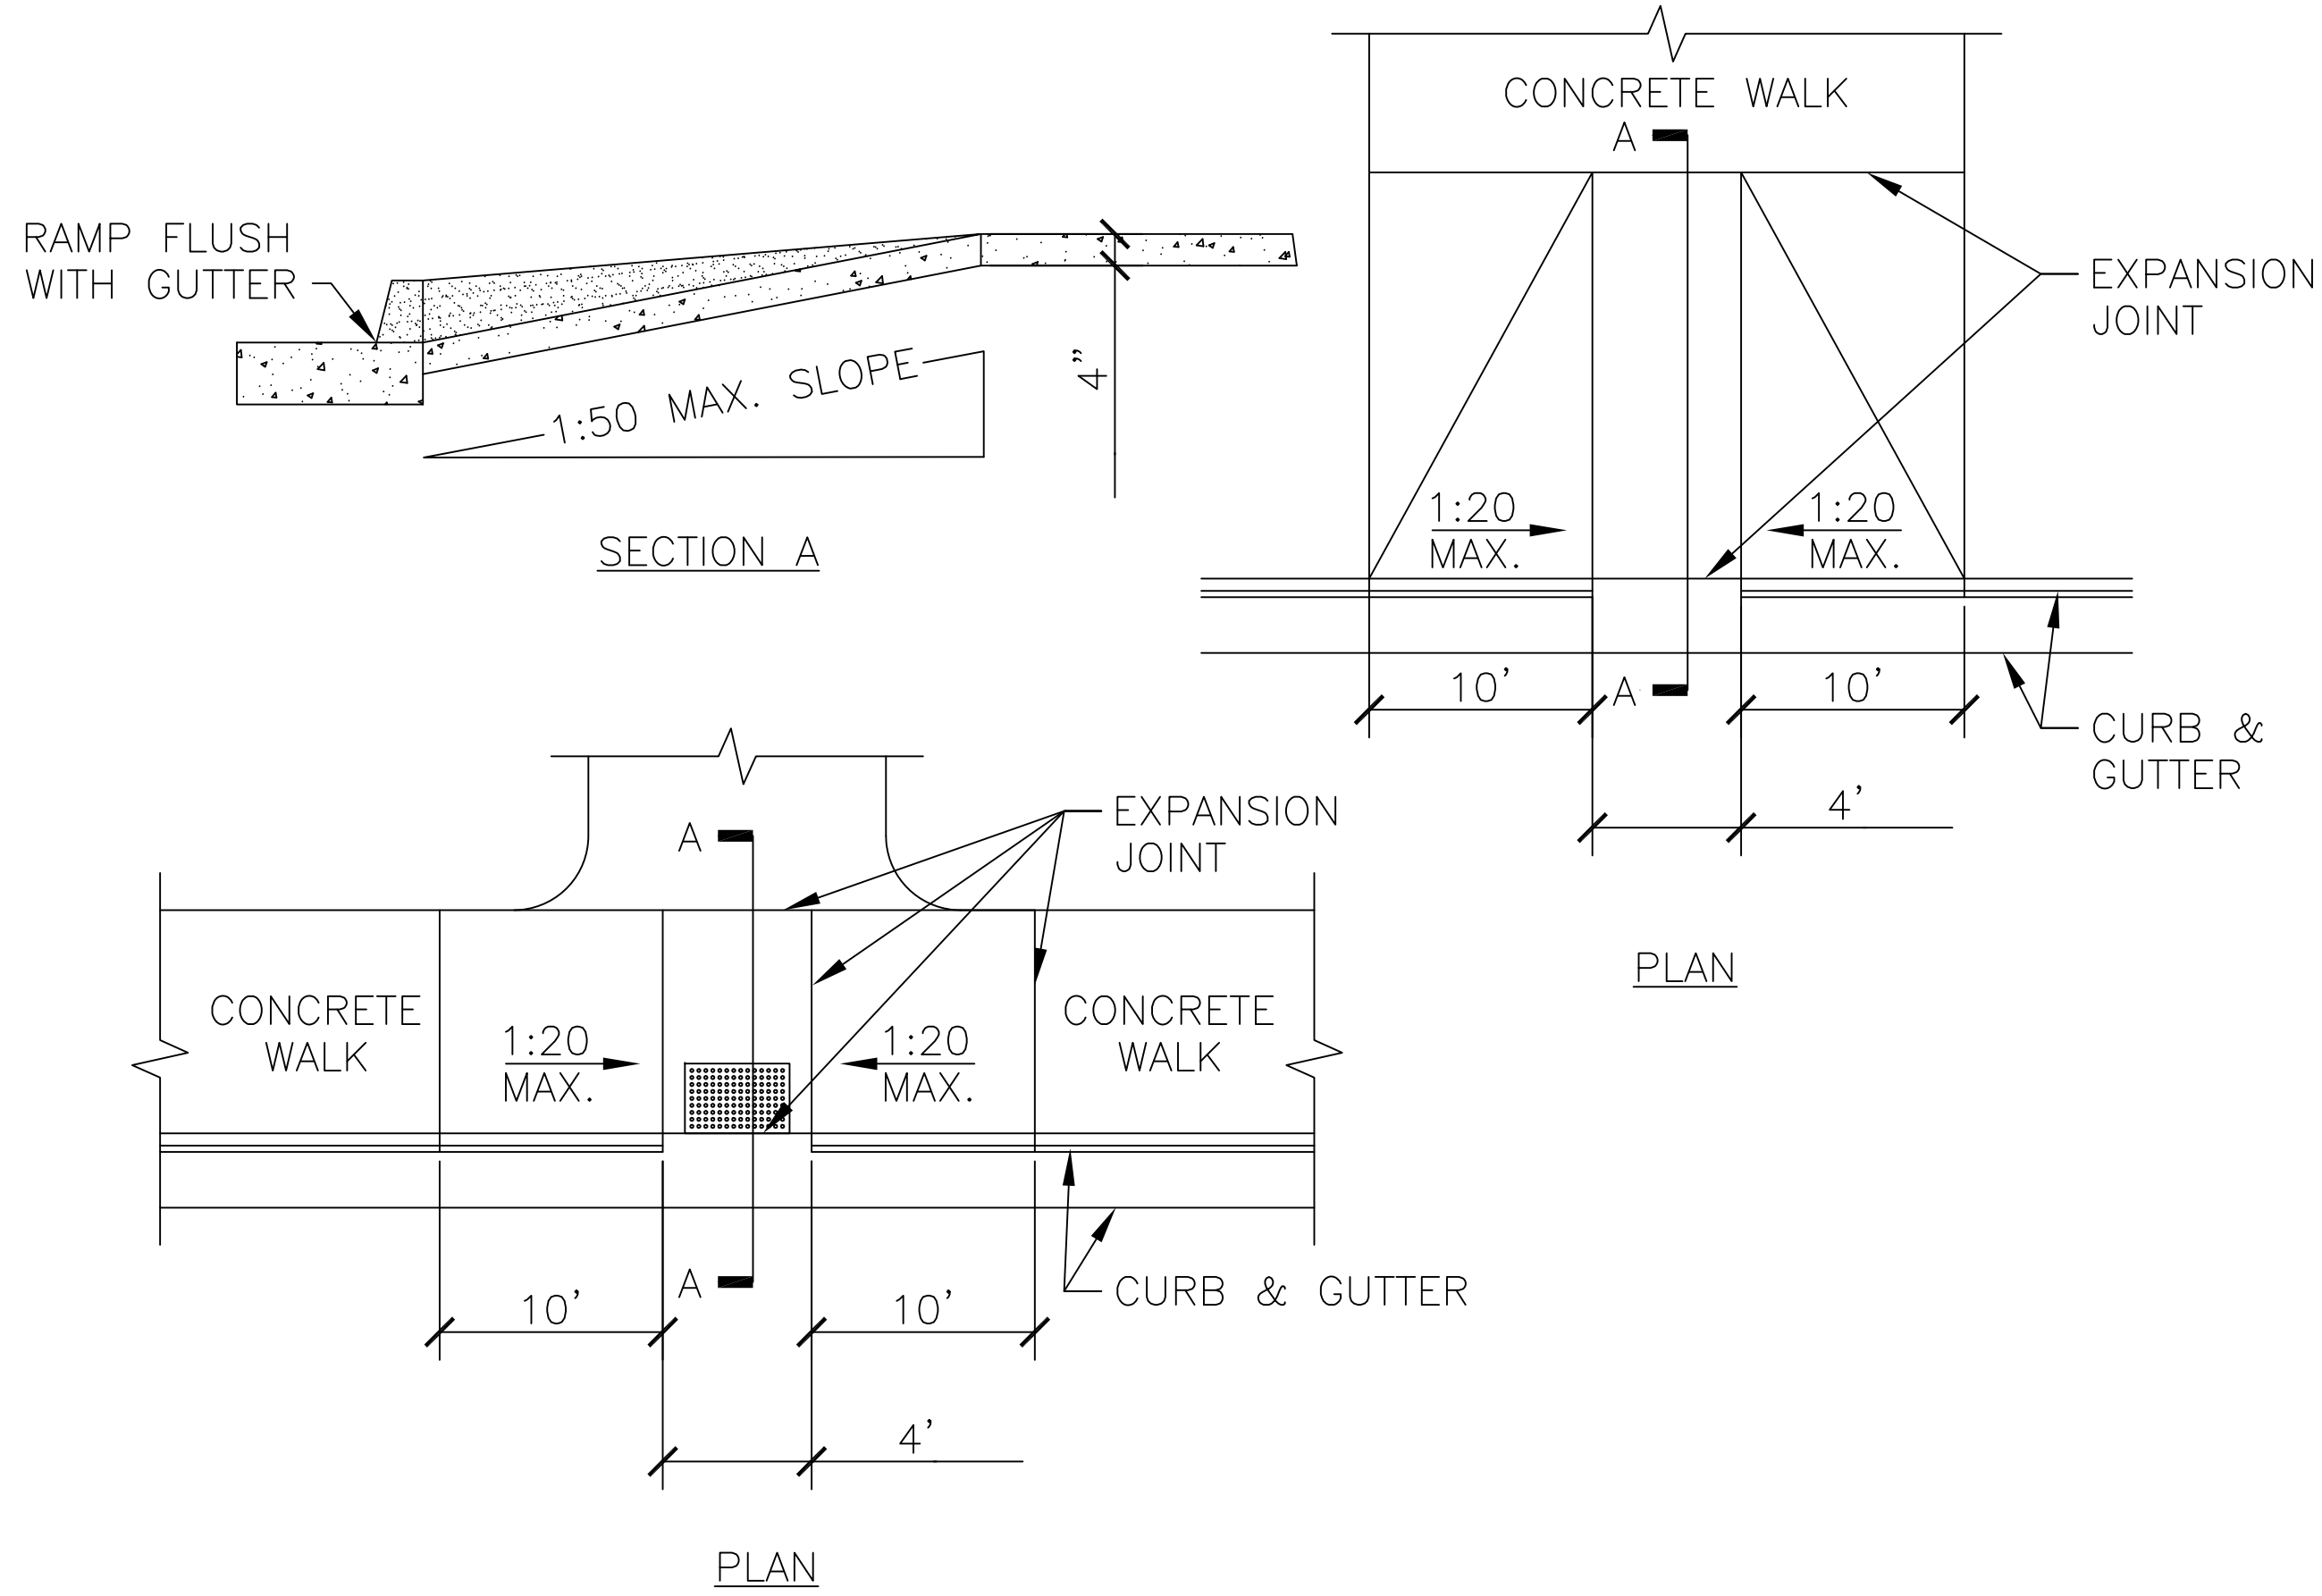

**TYP CURB ADA COMPATIBLE RAMP**  
NTS

<div>Revisions</div> <div>Date</div>	
--------------------------------------	--	--	