


ROOM FINISH SCHEDULE													
ROOM		FLOOR	BASE	WALLS				WAINSCOT		CEILING		REMARKS	
NO.	ROOM NAME			NORTH	EAST	SOUTH	WEST	MAT'L.	HEIGHT	MAT'L.	HEIGHT		
0-01	ELEVATOR LOBBY	SC	NB	PNT	PNT	PNT	PNT			OPEN	-	NOTE: ALL FINISH MATERIALS & COLORS TO MATCH ADJACENT EXISTING MATERIALS AT EACH FLOOR.	G.C. SHALL COORDINATE NEW FINISHES W/ NEW SHOWER UNIT
0-02	EXISTING CORRIDOR	SC	NB	PNT	PNT	PNT	PNT			OPEN	-		
0-03	EXISTING MECHANICAL ROOM	SC	NB	PNT	PNT	PNT	PNT			OPEN	-		
0-04	NEW SHOWER	CT	CT	FRP	FRP	FRP	FRP			OPEN	-		
1-01	ELEVATOR LOBBY	VCT	RB	PNT	PNT	PNT	PNT	VWP	42"	ACT-1	8'-0"		
1-02	EXISTING CORRIDOR	VCT	RB	PNT	PNT	PNT	PNT			ACT-1	8'-0"		
1-03	EXISTING CORRIDOR	EF	NB	EW	EW	EW	PNT			EC	-	WEST WALL FINISH: CORNER TO CORNER WALL BASE TO CEILING	
2-01	ELEVATOR LOBBY	VCT	RB	PNT	PNT	PNT	PNT	VWP	42"	ACT-1	8'-0"		
2-02	NEW CORRIDOR	VCT	RB	PNT	PNT	PNT	PNT	VWP	42"	CG	ACT-1	8'-0"	
2-03	EXISTING CORRIDOR	EF	EB	EW	EW	EW	PNT			EC	-	WEST WALL FINISH: CORNER TO CORNER WALL BASE TO CEILING	
3-01	ELEVATOR LOBBY	VCT	RB	PNT	PNT	PNT	PNT	VWP	42"	ACT-1	8'-0"		
3-02	NEW CORRIDOR	VCT	RB	PNT	PNT	PNT	PNT	VWP	42"	CG	ACT-1	8'-0"	
3-03	EXISTING CORRIDOR	VCT	RB	PNT	PNT	EW	EW			ACT-1	8'-0"		
3-04	EXISTING OFFICE	EF	RB	EW	EW	EW	PNT			EC	-		
3-05	EXISTING OFFICE	EF	RB	EW	EW	EW	PNT			EC	-		
4-01	ELEVATOR LOBBY	VCT	RB	PNT	PNT	PNT	PNT	VWP	42"	ACT-1	8'-0"		
4-02	NEW CORRIDOR	VCT	RB	PNT	PNT	PNT	PNT	VWP	42"		ACT-1	8'-0"	
4-03	NEW CORRIDOR	VCT	RB	PNT	PNT	PNT	PNT	VWP	42"		ACT-1	8'-0"	
4-04	ELEVATOR CONTROL ROOM	SC	RB	PNT	PNT	PNT	PNT			PNTC	-		
4-05	STORAGE	SC	RB	PNT	PNT	PNT	PNT			PNTC	-		

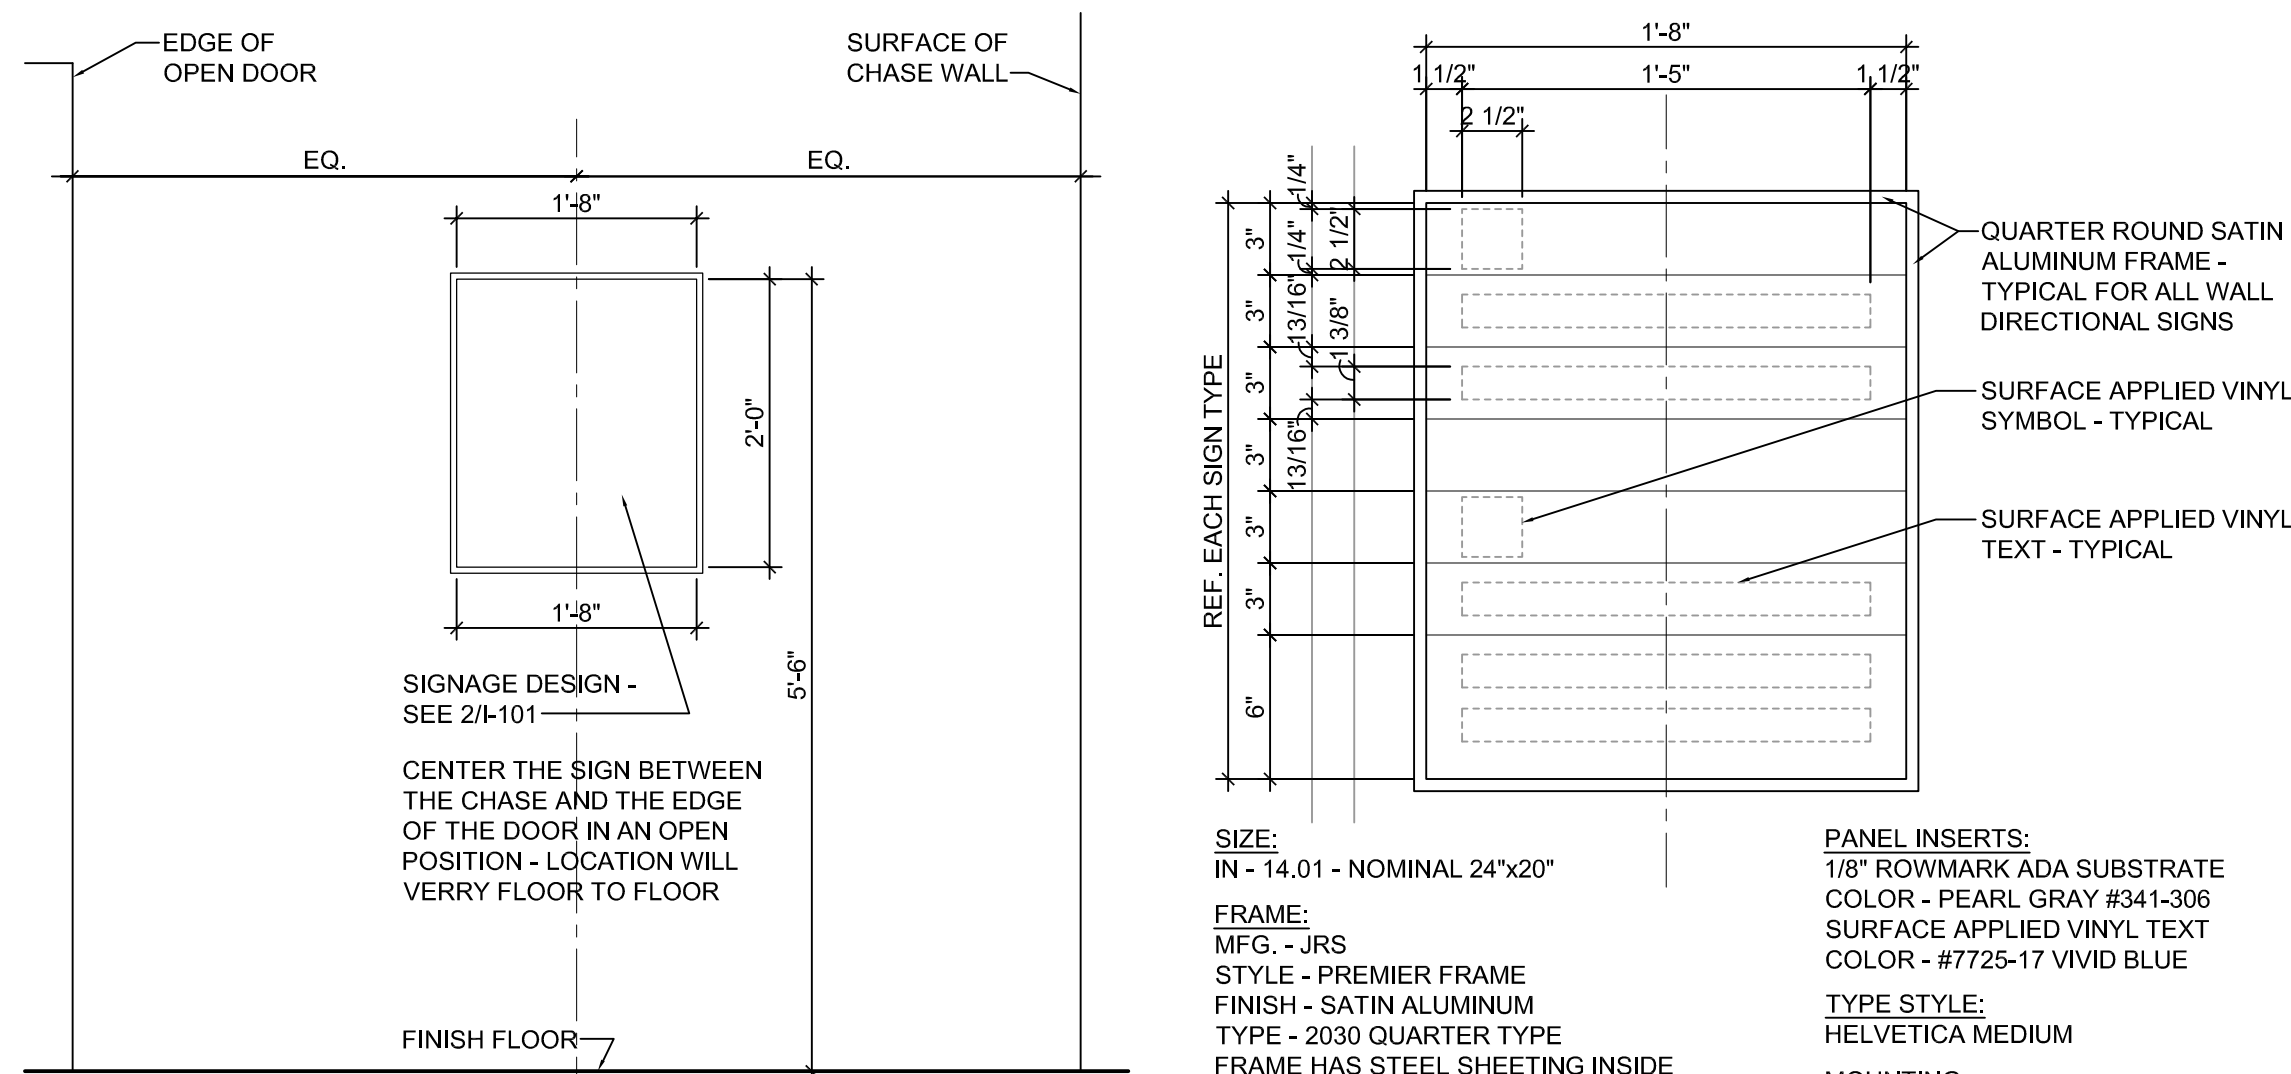


SIGNAGE MOUNTING ELEVATION


1

SIGNAGE DESIGN


2

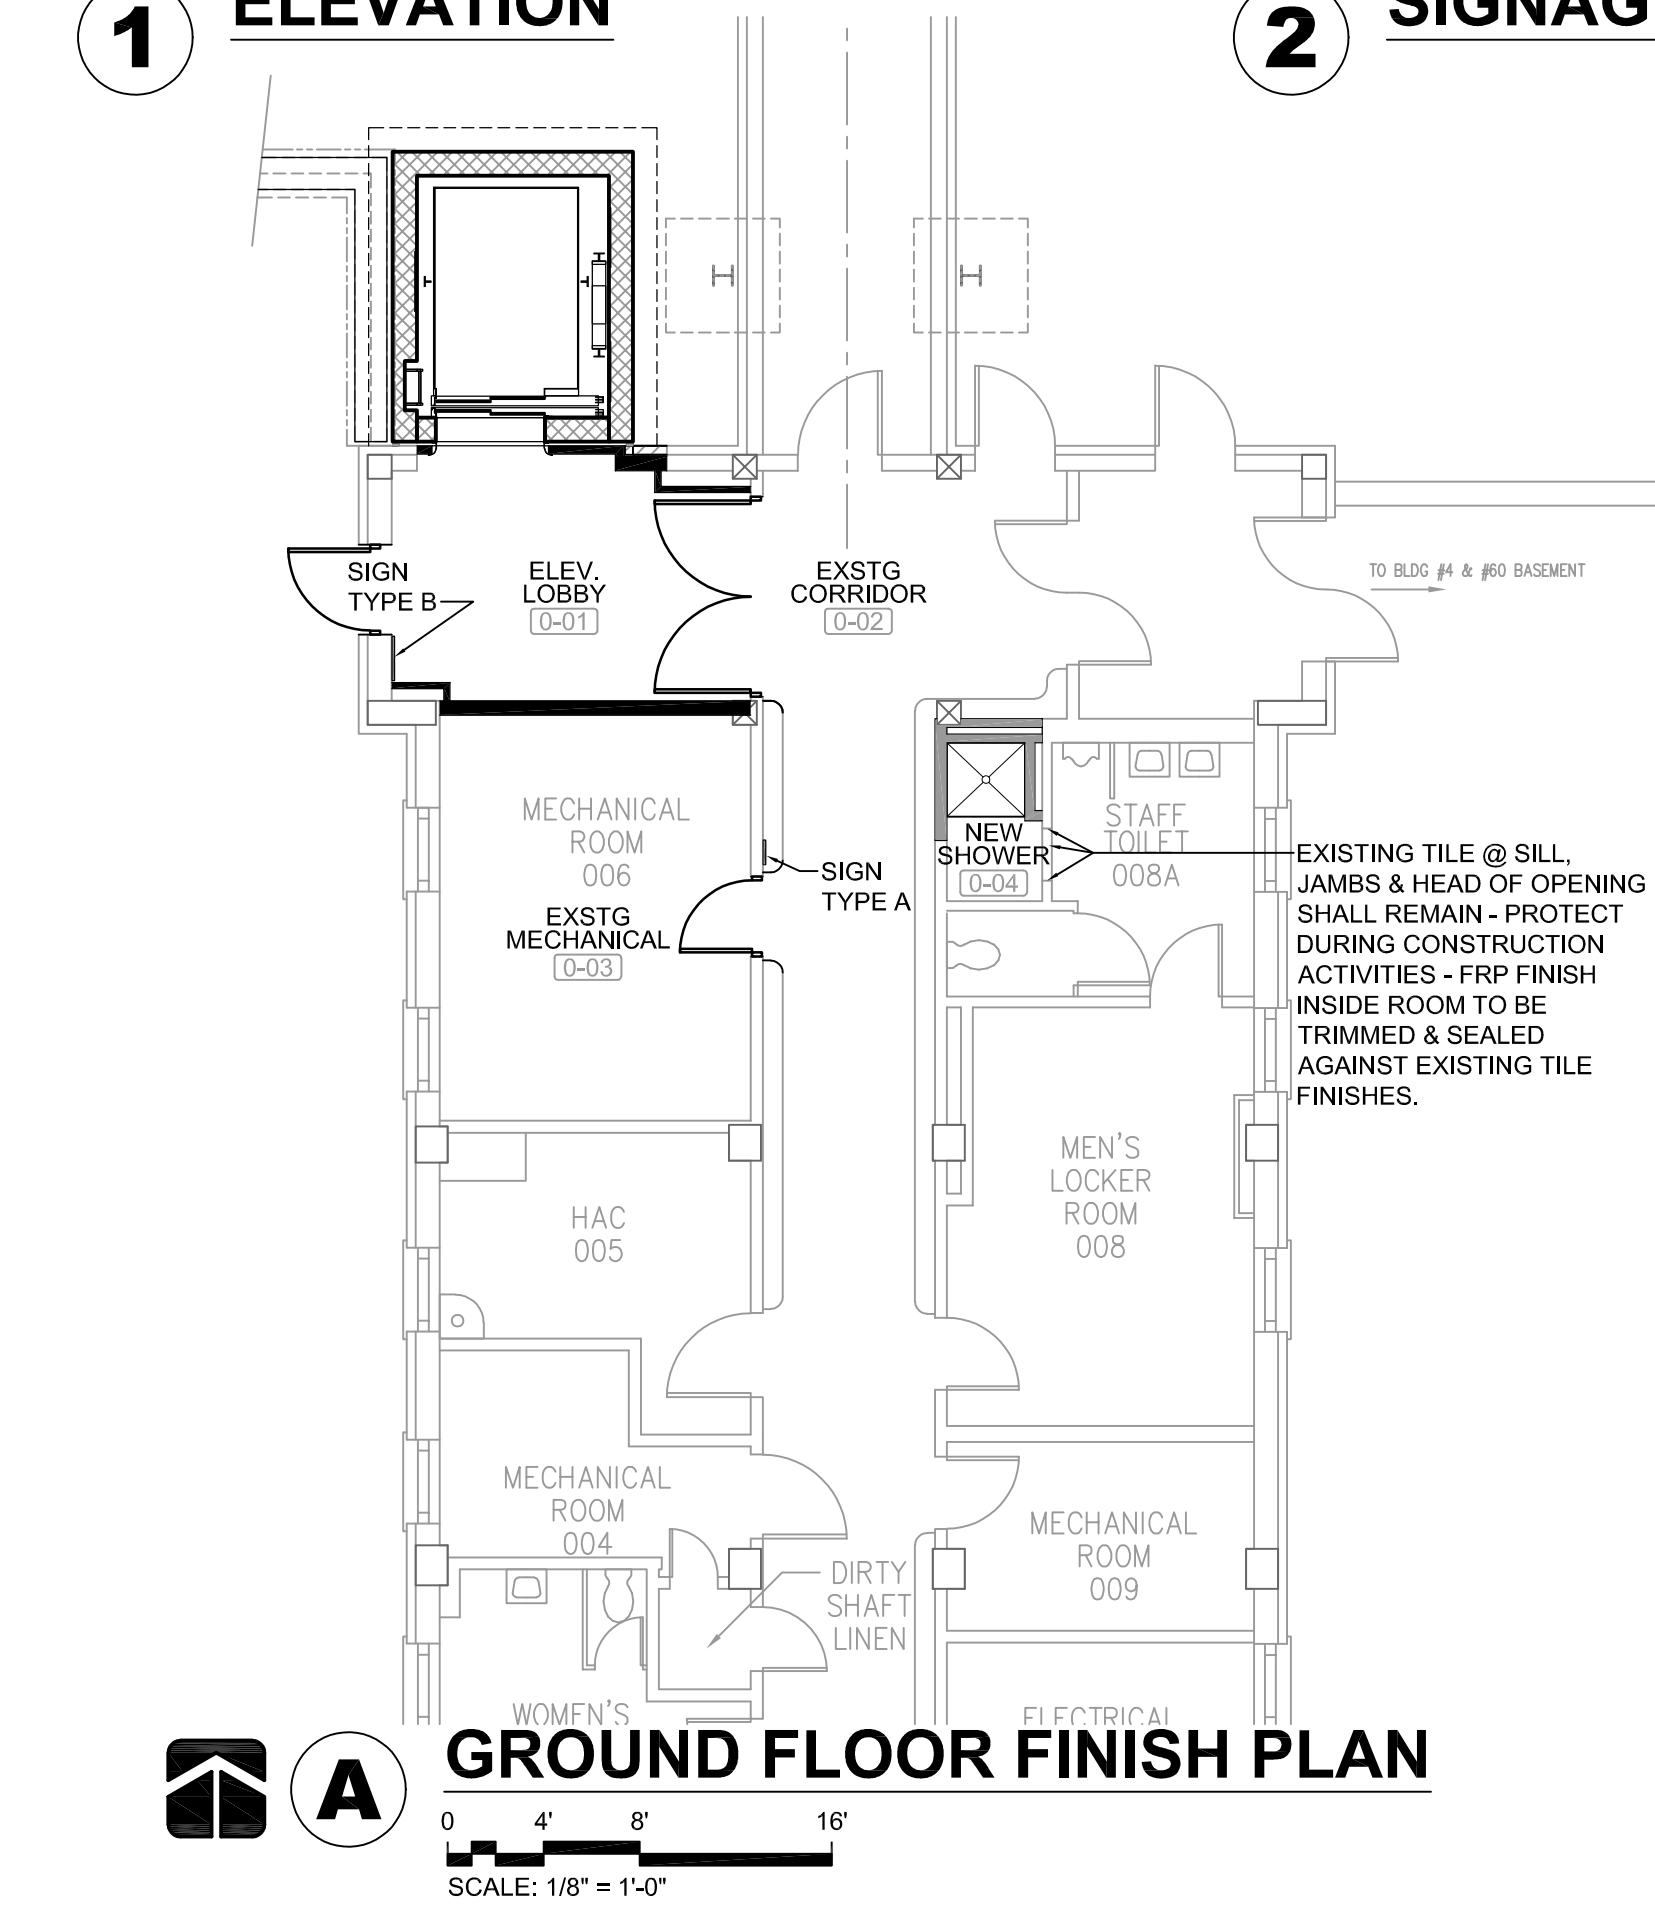


A GROUND FLOOR FINISH PLAN
SCALE: 1/8" = 1'-0"

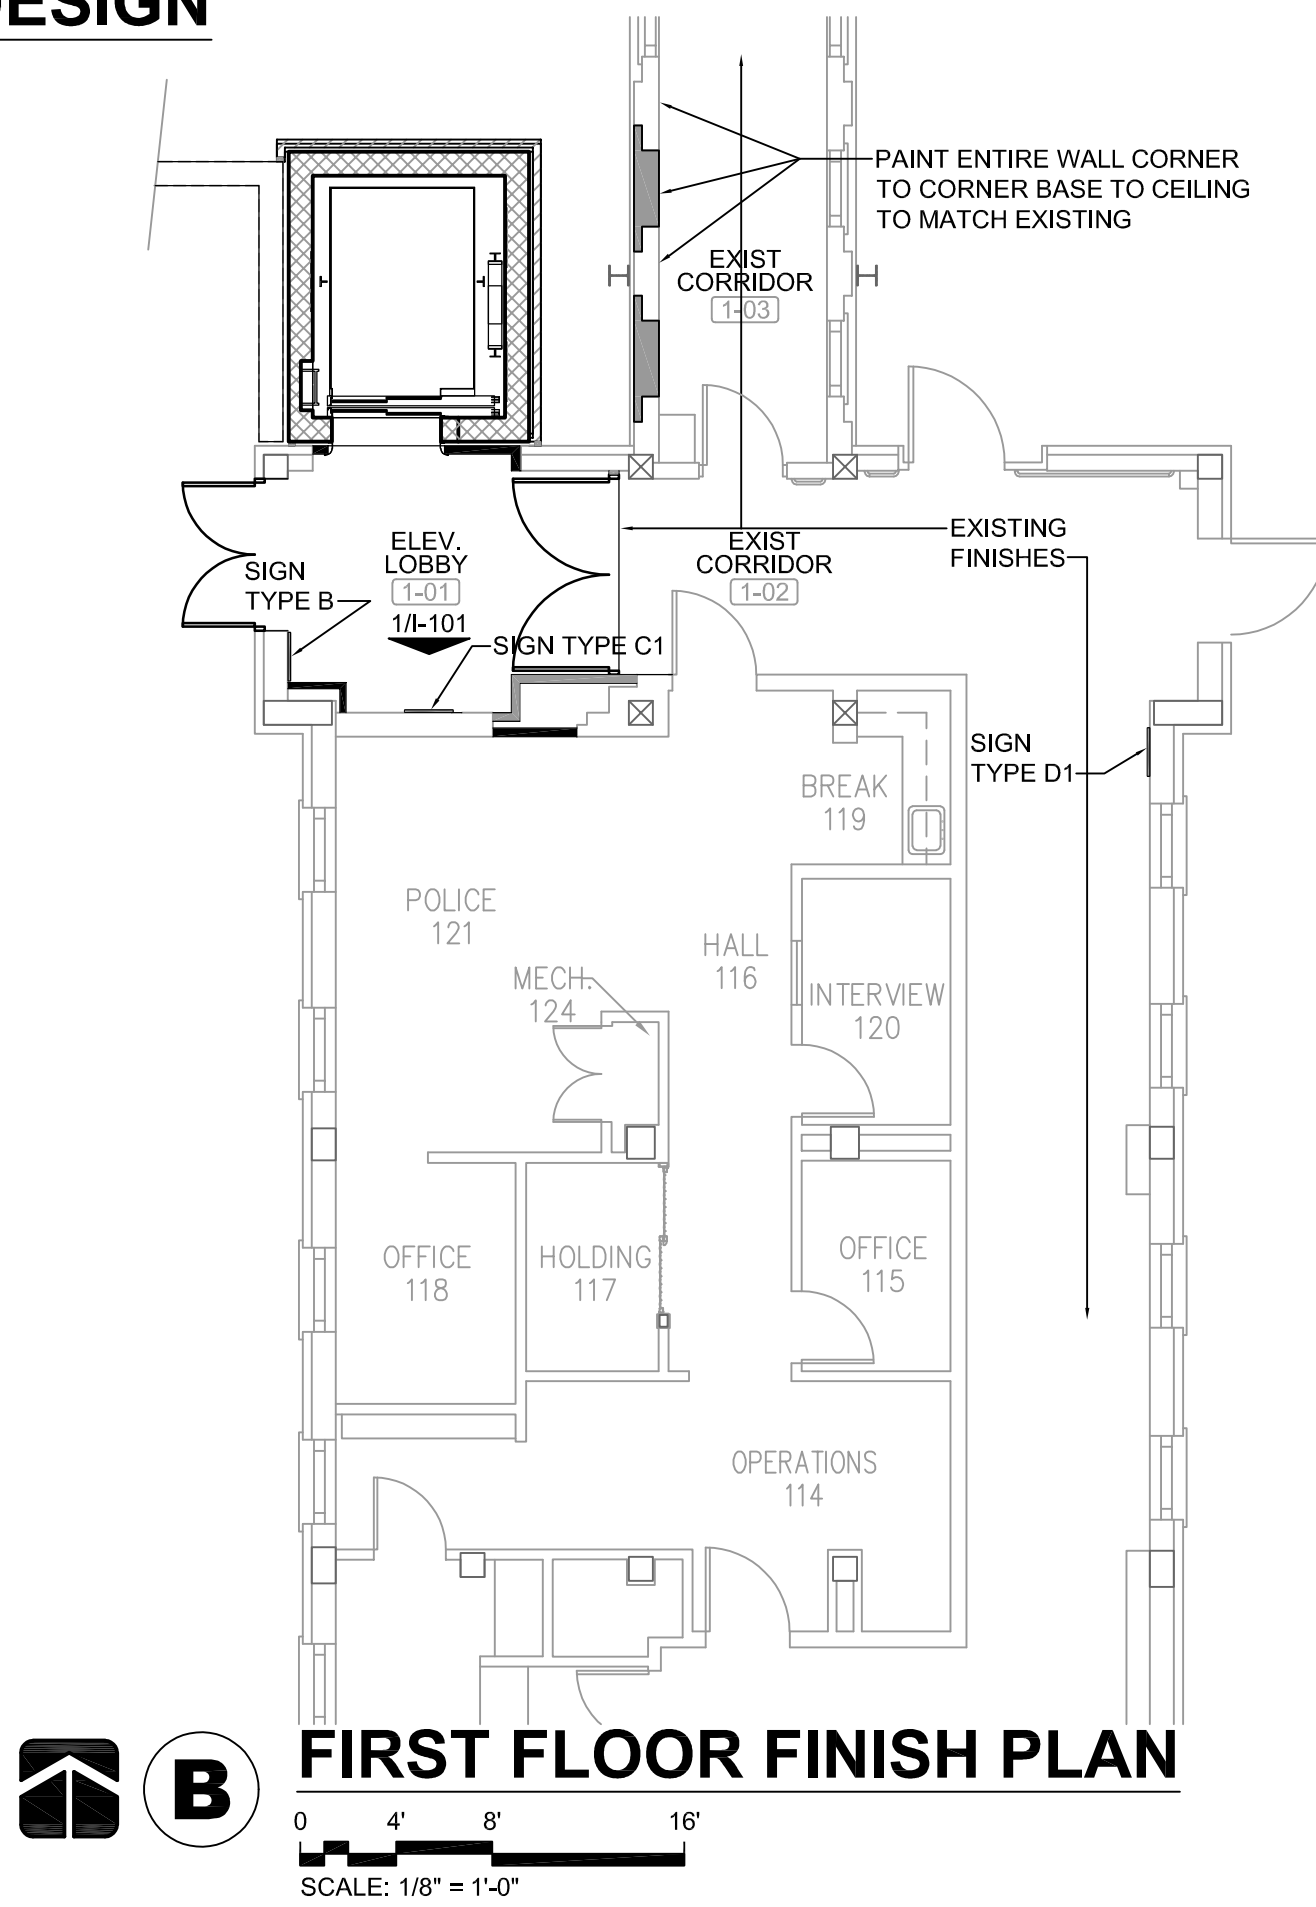


B FIRST FLOOR FINISH PLAN
SCALE: 1/8" = 1'-0"

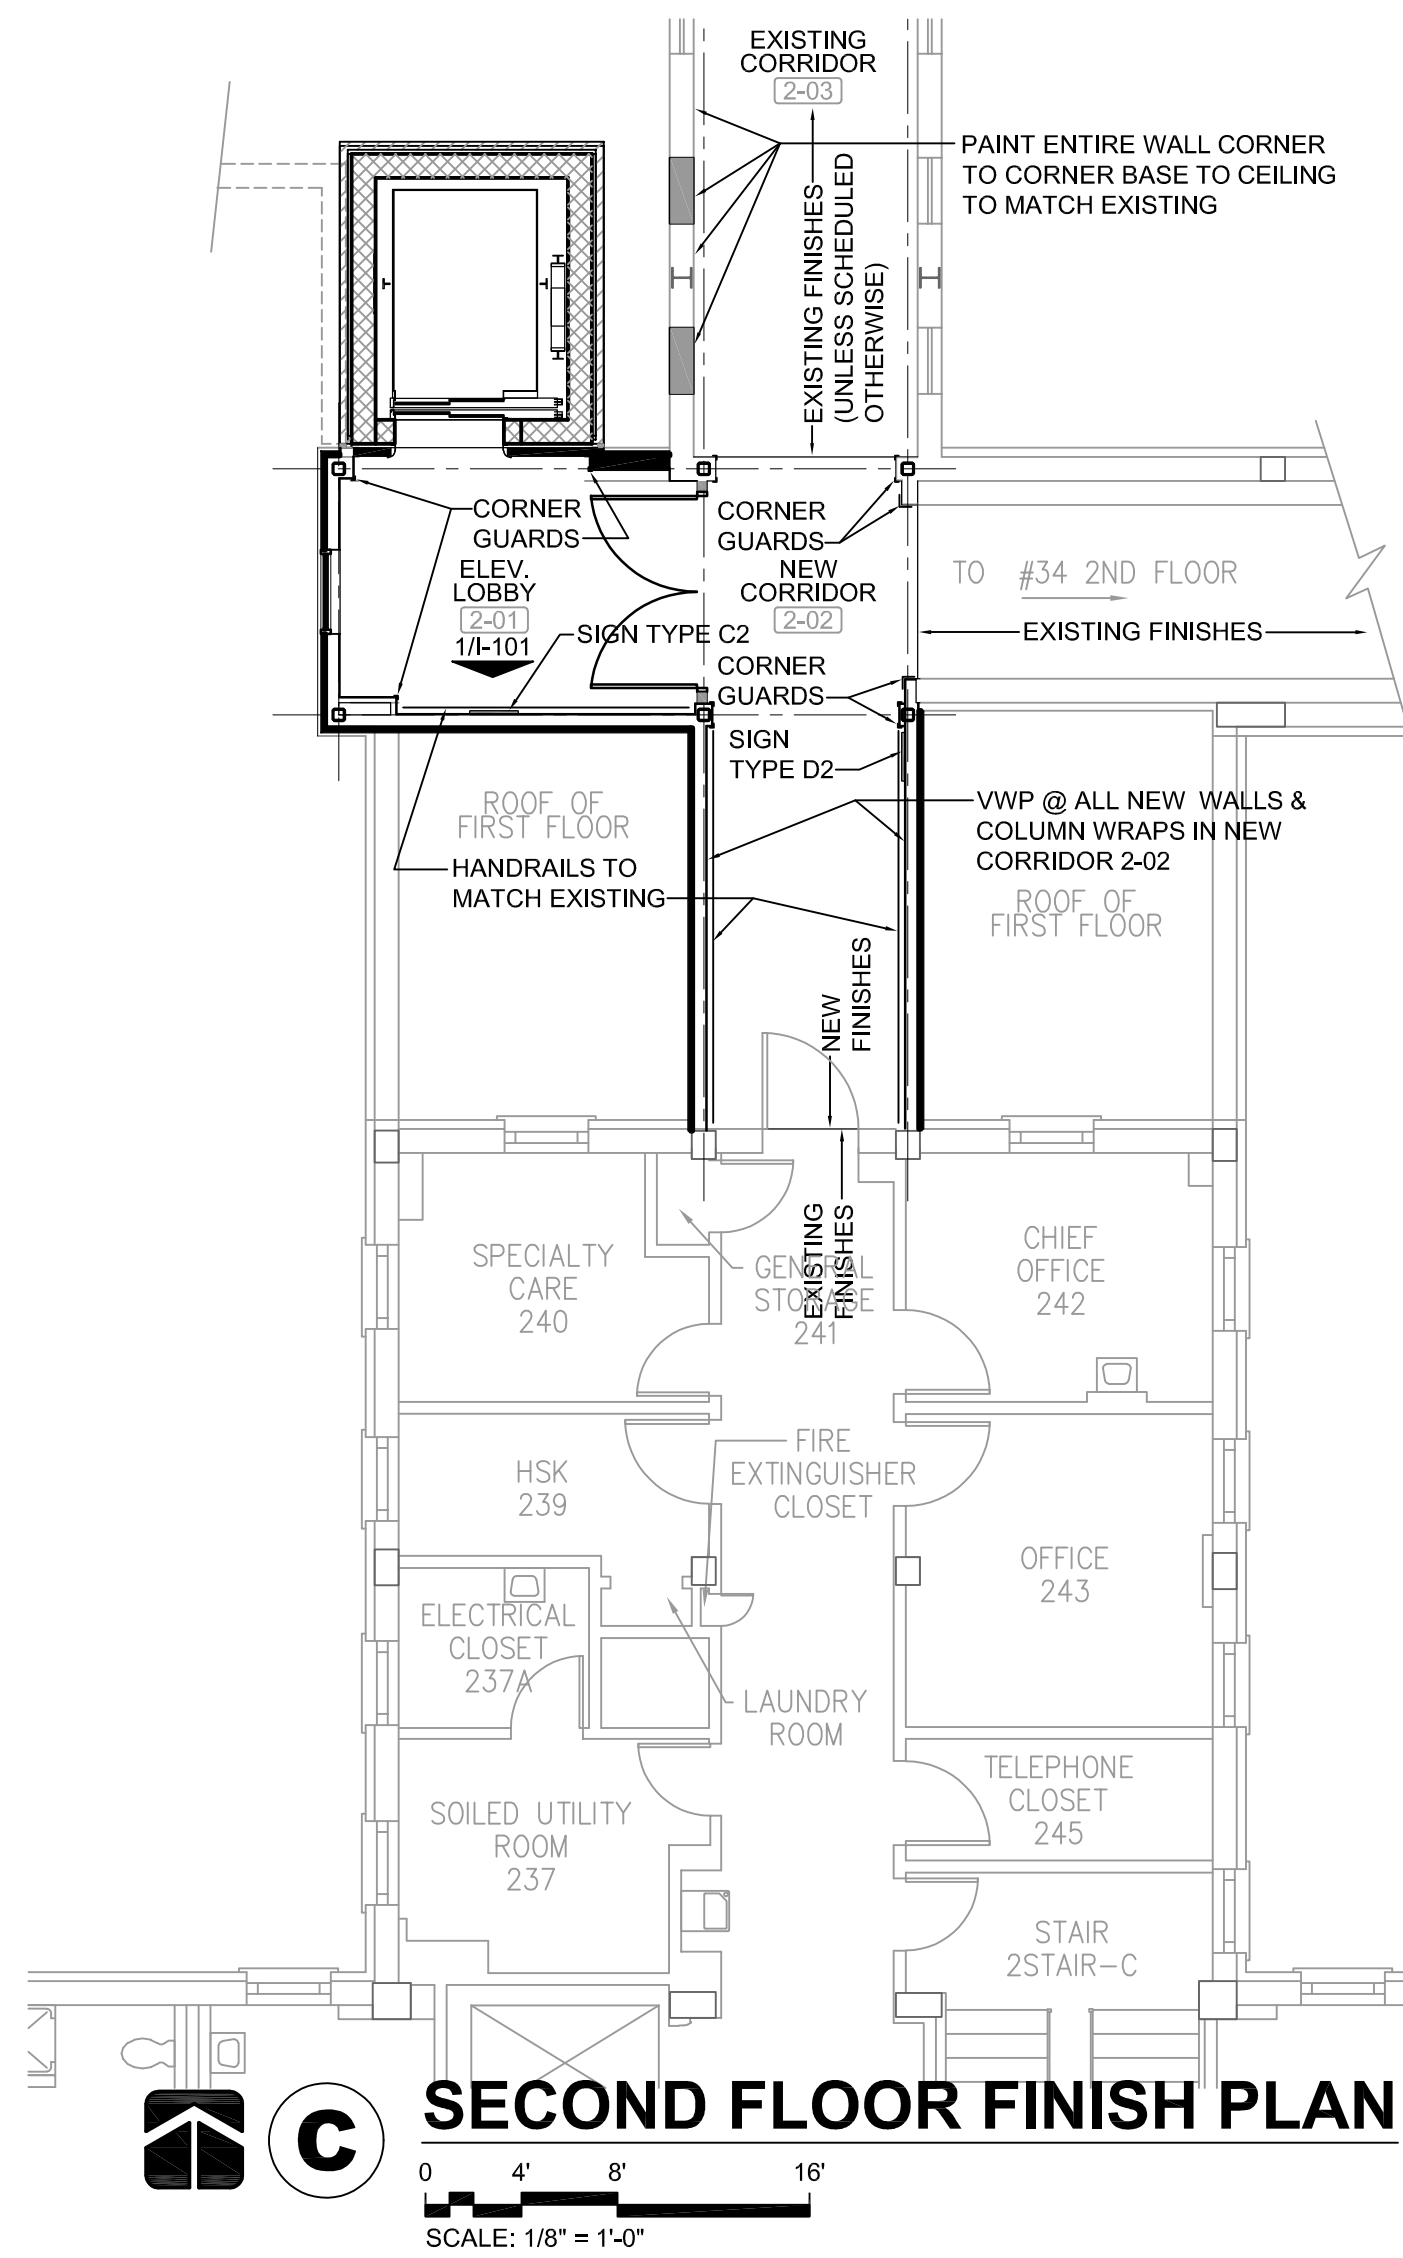

C SECOND FLOOR FINISH PLAN
SCALE: 1/8" = 1'-0"

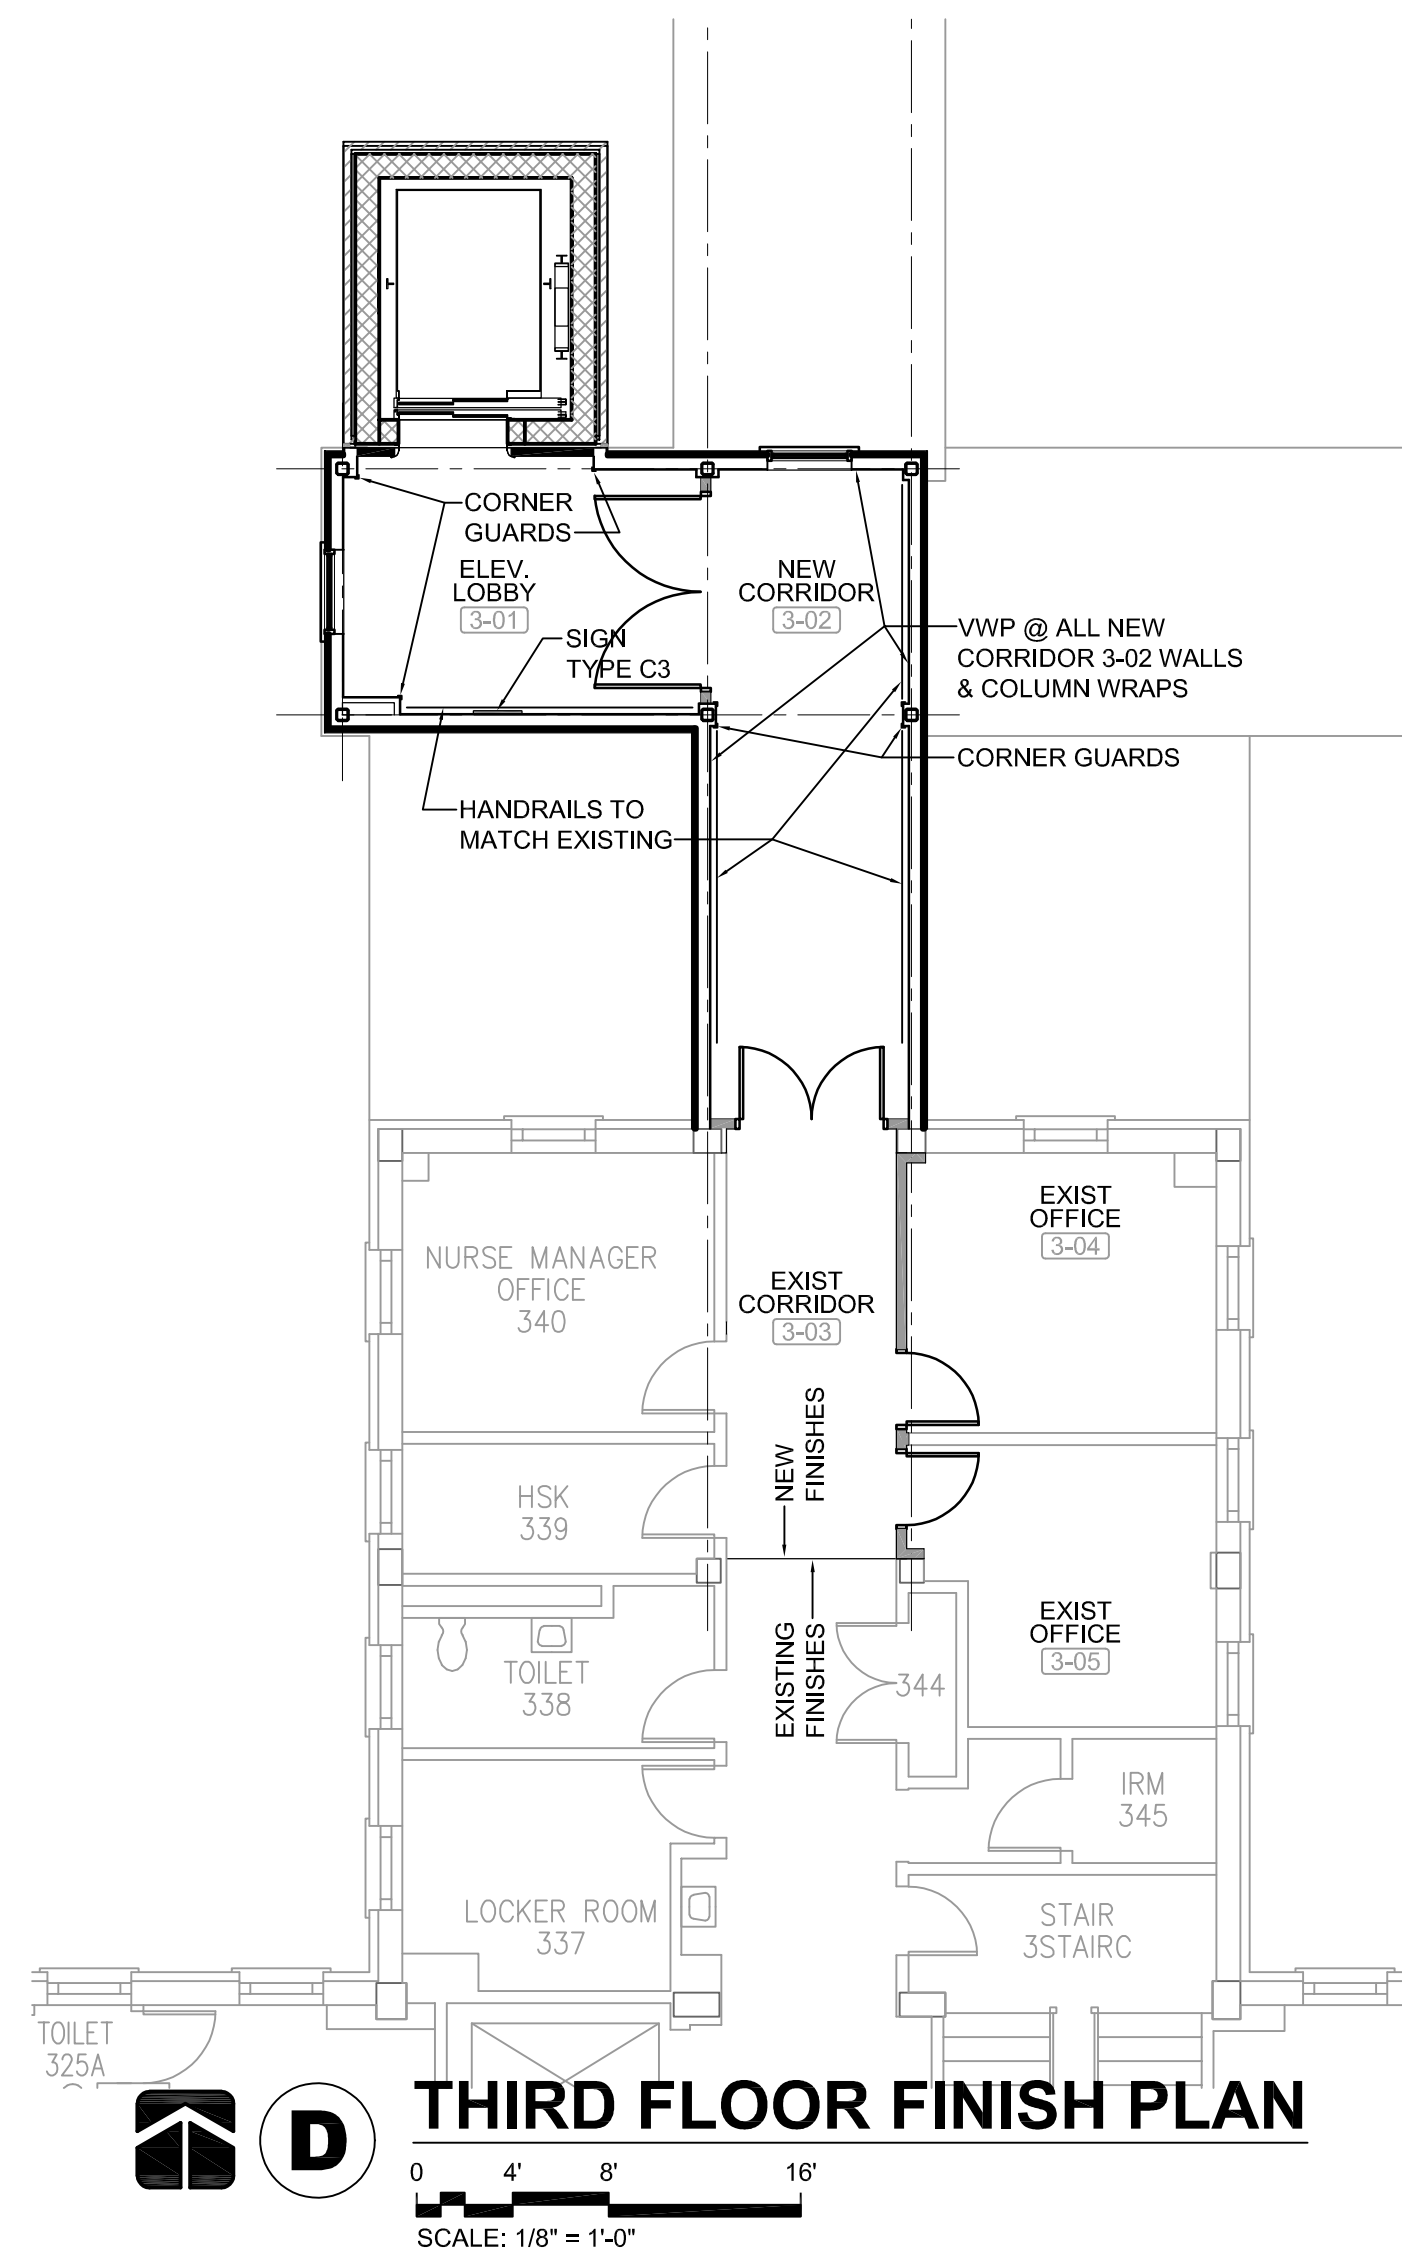

D THIRD FLOOR FINISH PLAN
SCALE: 1/8" = 1'-0"

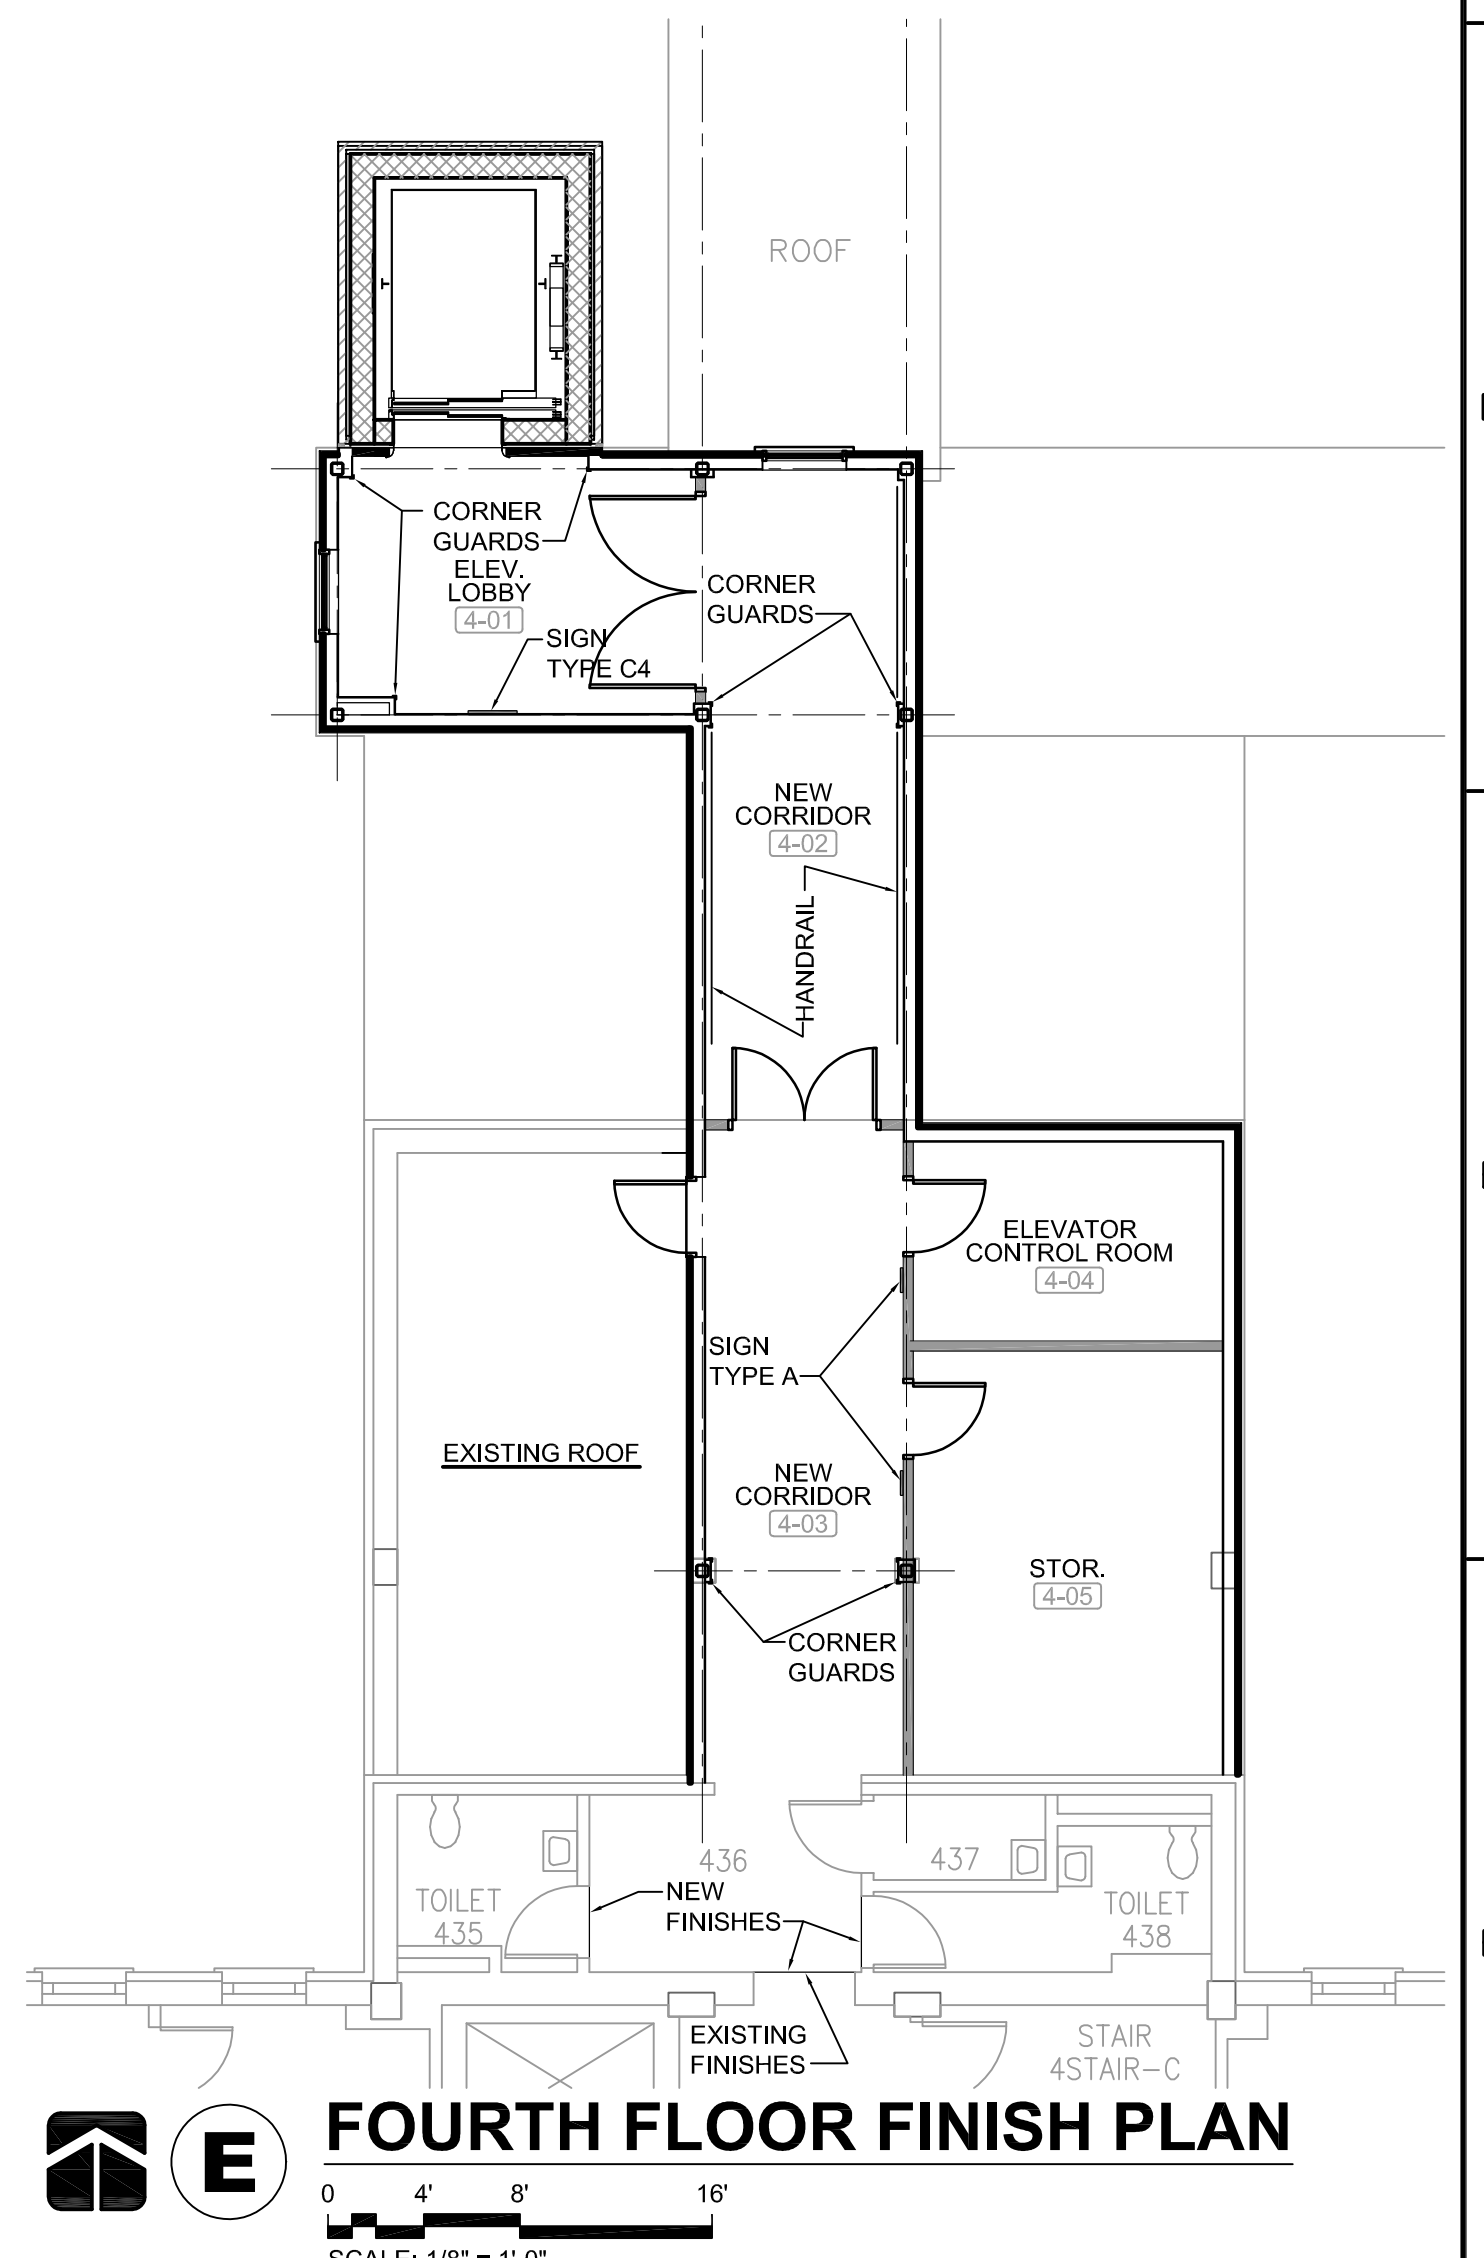

E FOURTH FLOOR FINISH PLAN
SCALE: 1/8" = 1'-0"

Revisions	Date




WDM Architects P.A.
105 North Washington
Wichita, KS 67202-2815
T 316.262.4700
F 316.262.0002
wdmarchitects.com



Wichita, KS • 316.684.9600

WDM PROJECT NO. 15094
The drawing and all information herein is the exclusive property of WDM Architects P.A. and is not to be copied or used in any way without the express written consent of WDM Architects P.A. All drawings, specifications, ideas, designs and arrangements appearing herein constitute the original and unpublished Work of the Architect
Copyright 2016

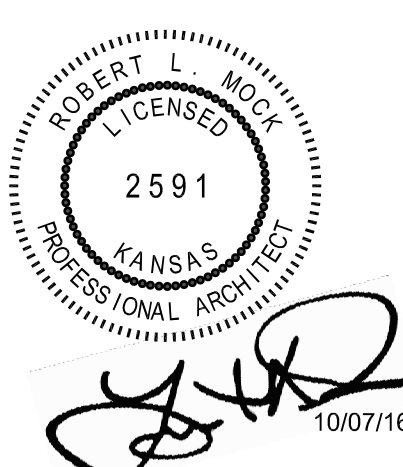

ARCHITECT / ENGINEERS
ARCHITECT - WDM ARCHITECTS
MECHANICAL ENGINEER - MKEC ENGINEERING, INC.
PLUMBING ENGINEER - MKEC ENGINEERING, INC.
ELECTRICAL ENGINEER - MKEC ENGINEERING, INC.
STRUCTURAL ENGINEER - MKEC ENGINEERING, INC.

Drawing Title
FINISH PLAN AND SCHEDULES

Project Title
CONSTRUCT ADDITIONAL ELEVATOR BUILDING B1

Location
5500 EAST KELLOGG
WICHITA, KANSAS

Date
OCTOBER 7, 2016

Checked
LES

Drawn
-

Project Number
589A7-16-103

Building Number
1

Drawing Number
I-101

Dwg. 23 of 37

Office of
Construction
and Facilities
Management

Department of
Veterans Affairs