




STORAGE

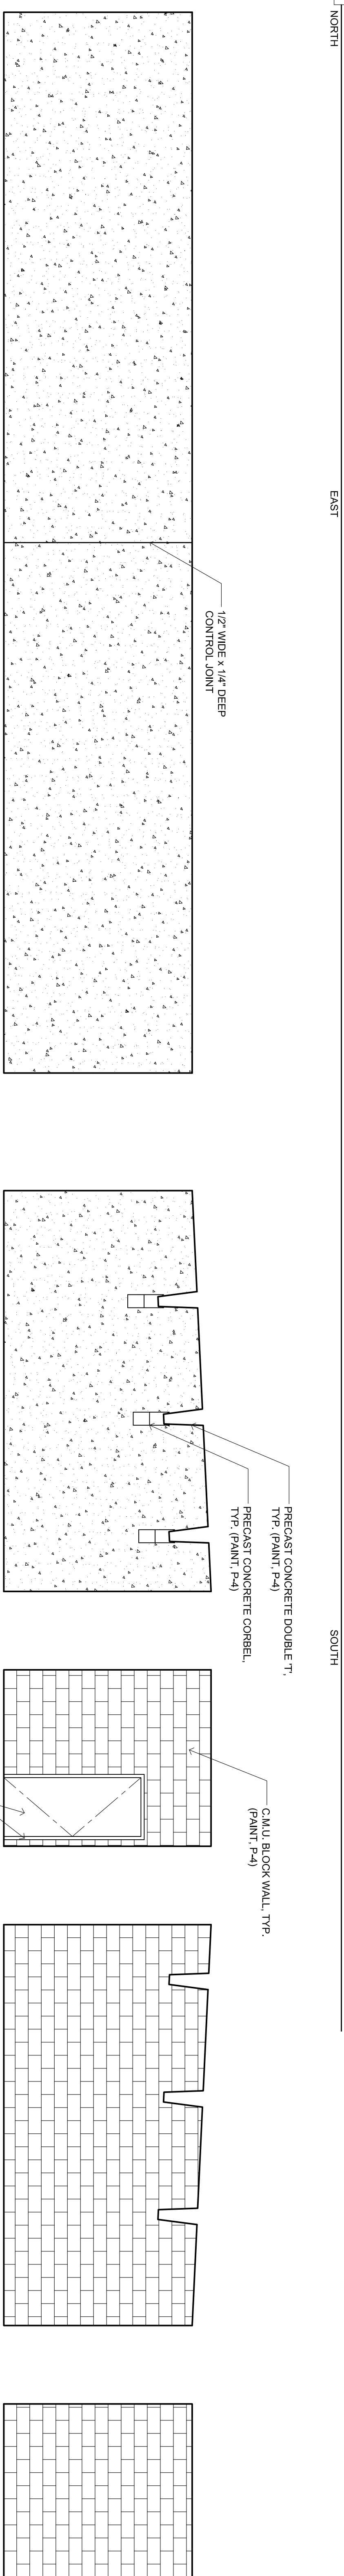


STORAGE (CONT.)

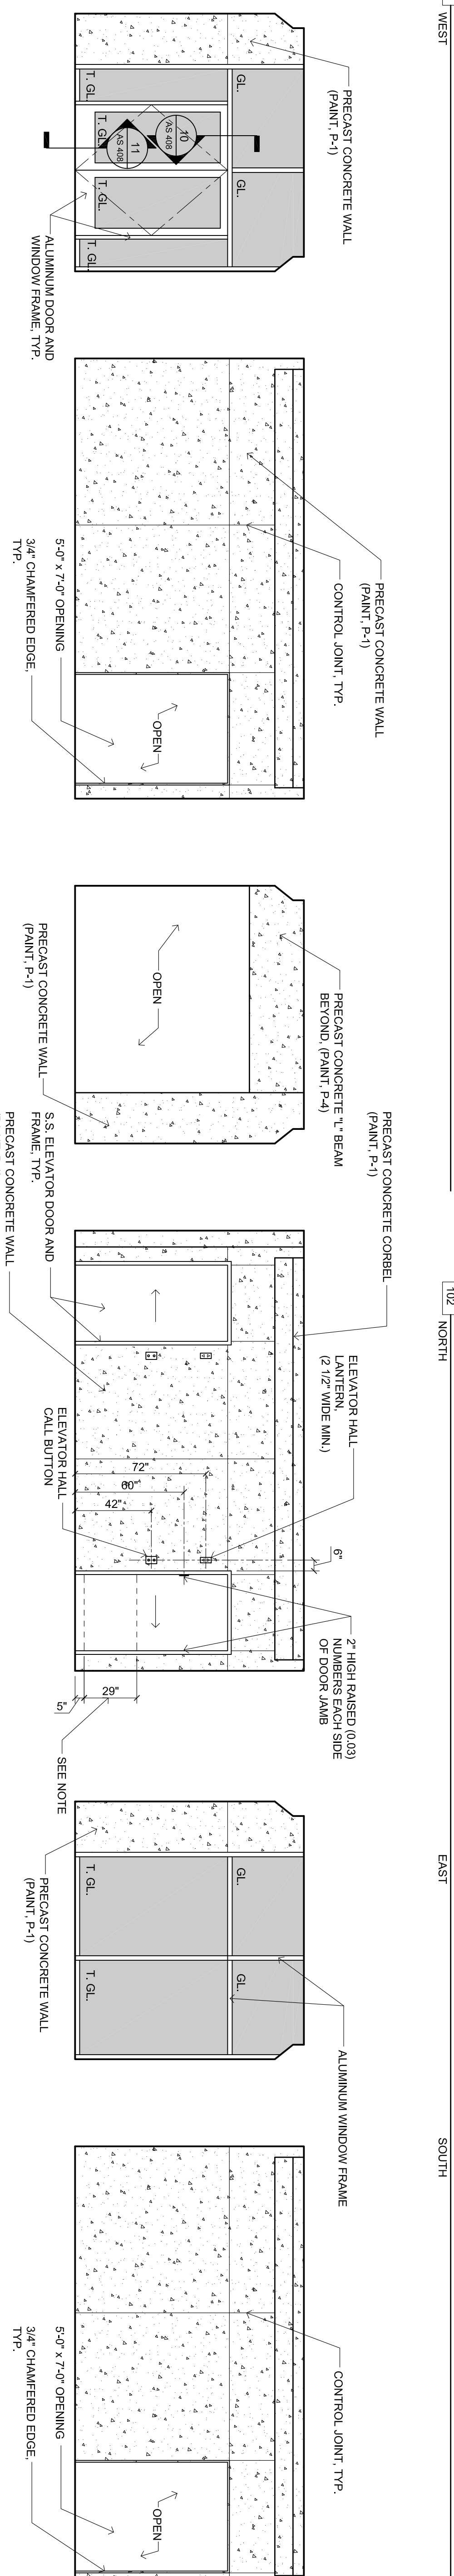

ELECTRICAL

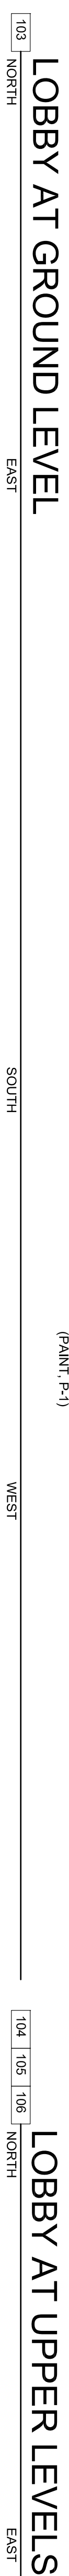

LOBBY AT UPPER LEVELS

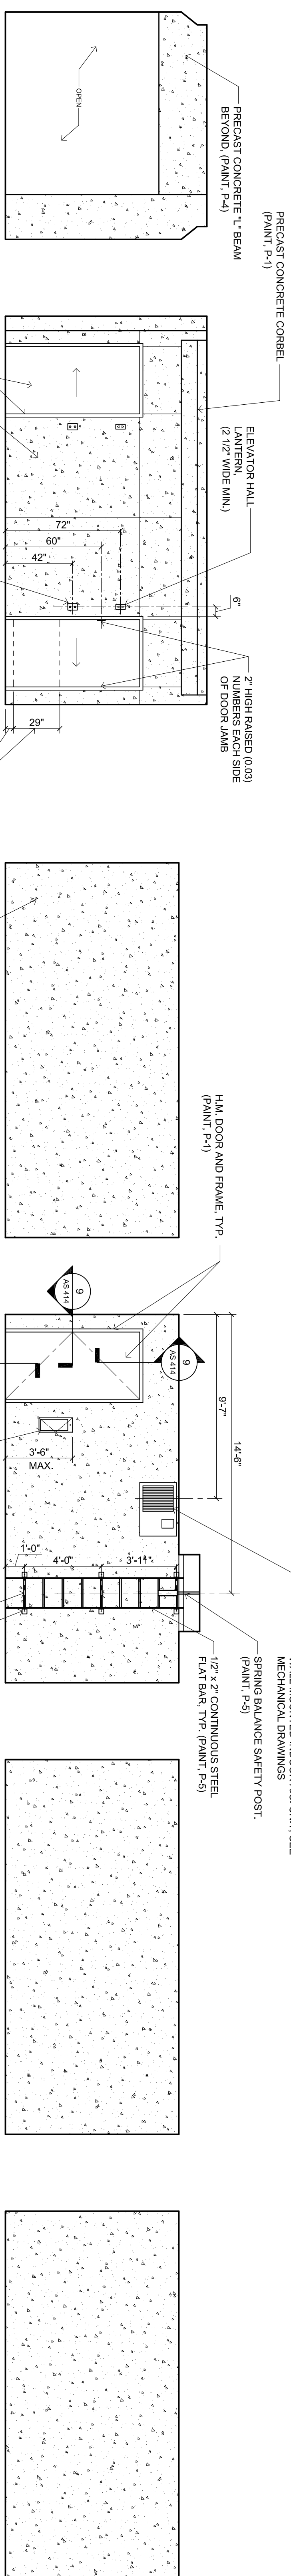

LOBBY AT UPPER LEVELS (CONT.)



MACHINE ROOM



INTERIOR ELEVATIONS

SCALE: 1/4" = 1'-0"

NOTES:

1. PAINT ALL INTERIOR EXPOSED CONCRETE SURFACES THROUGHOUT PARKING STRUCTURE AT ALL LEVELS.

CONSTRUCTION DOCUMENTS - FINAL SUBMISSION

[illegible]