




three inches = one foot
 one and one half inches = one foot
 one inch = one foot
 three quarters inch = one foot
 one half inch = one foot
 three eighths inch = one foot
 one quarter inch = one foot
 one eighth inch = one foot

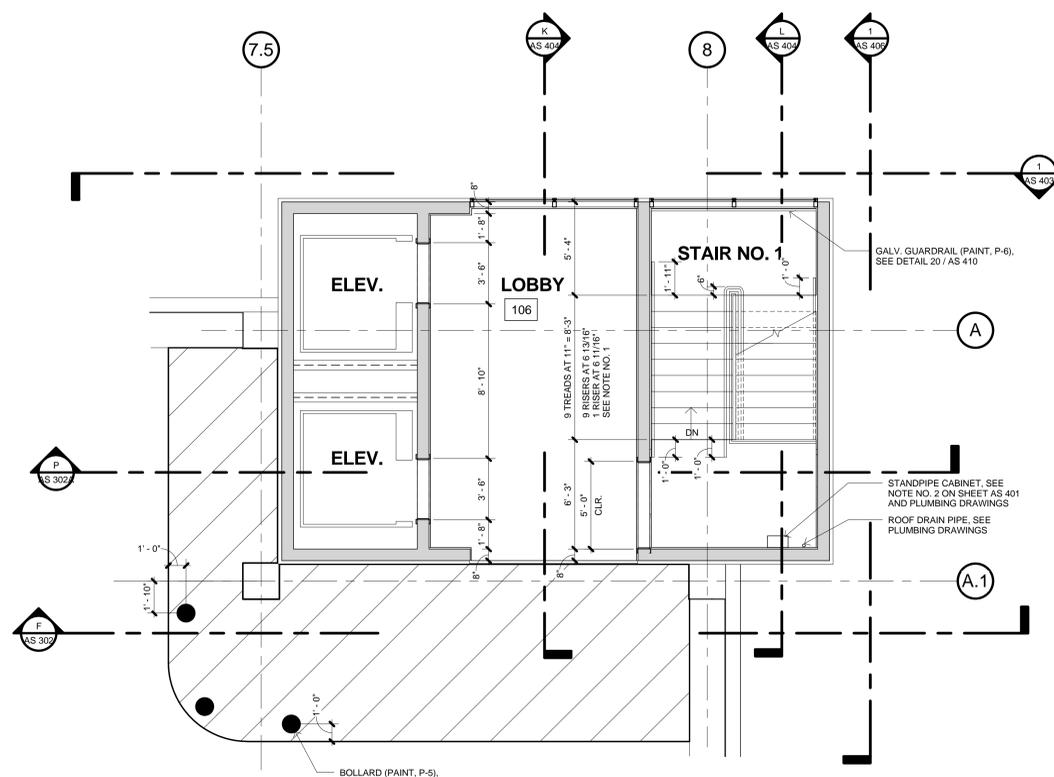

NORTH
 4 ENLARGED STAIR NO. 1 AT TOP LEVEL
 1/4" = 1'-0"

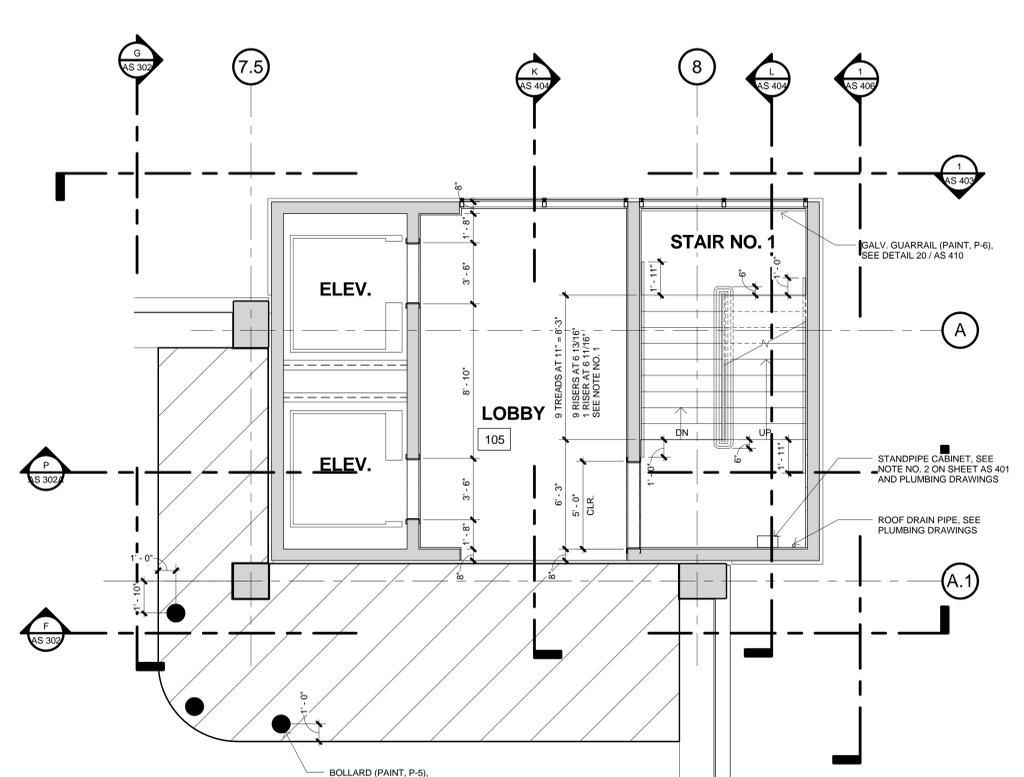

NORTH
 3 ENLARGED STAIR NO. 1 AT THIRD LEVEL
 1/4" = 1'-0"

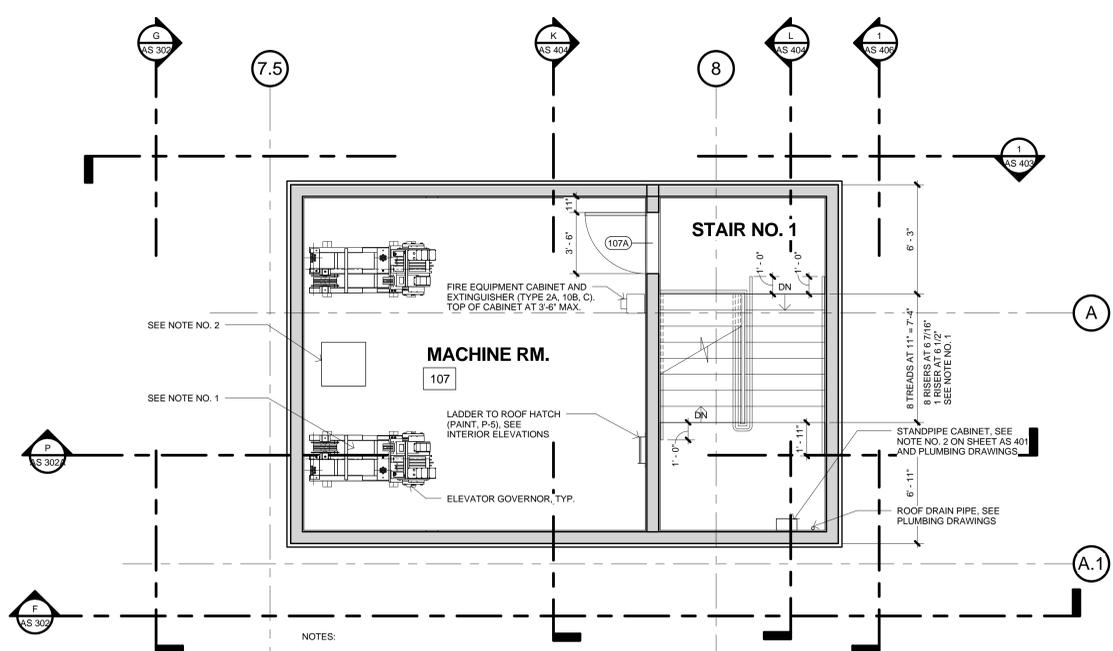

NORTH
 5 ENLARGED MACHINE ROOM AT STAIR NO. 1
 1/4" = 1'-0"

- NOTES:
1. PRECAST MANUFACTURE TO COORDINATE WITH ELEVATOR MANUFACTURER FOR LOCATIONS OF ALL REQUIRED FLOOR OPENING SIZES AND LOCATION.
 2. CONTRACTOR TO COORDINATE WITH PRECAST MANUFACTURER FOR ALL MECHANICAL FLOOR OPENING SIZES AND LOCATION.

CONSTRUCTION DOCUMENTS - FINAL SUBMISSION

Revisions:	Date

CONSULTANTS:



ARCHITECT/ENGINEERS:
Frampton Consulting Engineers
 Civil • Structural • Design • Construction
 835 W. Ashlan Ave. Clovis, CA 93612
 TEL: (559) 348-0800 FAX: (559) 348-0800
 E: FRAMP@FCE-ENG.COM

Drawing Title
 Enlarged Stair No. 1 Plans
 Approved: Project Director

Project Title:
 VA Northern California Health Care System
 Parking Structure
 Location:
 10535 Hospital Way, Mather, CA 95655
 Date:
 06/15/2011
 Checked:
 ECF
 Drawn:
 RAT
 Project Number:
 612 - CSI - 102
 Building Number:
 N/A
 Drawing Number:
 AS 402
 Dwg. 52 of 122

Office of
 Construction
 and Facilities
 Management
 Department of
 Veterans Affairs