

SURVEY LEGEND


EXISTING

- ARROW LEFT
ARROW RIGHT
ARROW STRAIGHT
BACKFLOW VALVE
BORE HOLE
BENCHMARK
BOUNDARY MONUMENT
BOLLARD
CABLE BOX
CART CORRAL
SEWER CLEAN OUT
CONTROL POINT
DOUBLE BACKFLOW VALVE
DRILL HOLE
DRY WELL
WET WELL
DRAINAGE INLET
ELECTRIC BOX
ELECTRIC METER
FOUND MONUMENT
FIRE HYDRANT
FLAG POLE
GAS DOWN VALVE
GUY POST
GPS STATION
GUY WIRE
GAS VALVE
ACCESSIBLE PARKING SYMBOL
IRRIGATION CONTROL VALVE
LIP ELEVATION
LIGHT POLE SINGLE
LIGHT POLE 2 LAMPS
LIGHT POLE 3 LAMPS
LIGHT POLE 4 LAMPS
MAIL BOX
DRAINAGE MANHOLE
ELECTRIC MANHOLE
SEWER MANHOLE
TELECOM MANHOLE
WATER MANHOLE
FOUND MONUMENT
TREE PALM
PIPE INVERT
WHEEL STOP
ELECTRIC POLE
ROOF DRAIN
SEWER BOX
SATELLITE DISH
SIGN
SIGN 2 POST
SHRUB
SEWER VALVE
TELEPHONE POLE
TEMP BENCHMARK
TRAFFIC CONTROL BOX
TRAVERSE POINT
OAK TREE
TREE EVERGREEN
TREE DECIDUOUS
UTILITY POLE
WATER WELL
WATER STRUCTURE
WATER PIPE
WATER STRUCTURE
WATER SHUTOFF
WATER VALVE
TEMPORARY CAP
PERMANENT CAP
LANDSCAPING
CONCRETE CURB
CONCRETE CURB AND GUTTER
CONCRETE VALLEY GUTTER
SIDEWALK

- BUILDING
BOTTOM
BRIDGE
CANOPY BUILDING
CURB INLET
CENTERLINE
BRIDGE CENTERLINE
DRAIN CENTERLINE
DRIVE CENTERLINE
RAILROAD-CENTERLINE
DECK FINISH FLOOR
DECORATIVE CONCRETE
EDGE OF CONCRETE
EDGE OF DRIVE
EXISTING GRADE
ELEVATION
EDGE OF WALK
EDGE OF PAVEMENT
FLOWER BED
FINISH FLOOR
FINISHED GRADE
FLOW LINE
FENCE
FIBER OPTIC OR FOUNTAIN
GRATE INLET
GUTTER
INVERT ELEVATION
LIP OF GUTTER
COMM - OVER
ELECTRIC - OVER
POWER - OVER
PAVEMENT
PARKING
PARKING STRUCTURE
CATV LINE
PAVEMENT STRIPE
SHRUB LINE
STRIPE
SIDEWALK
TOP BACK OF CURB
TOP OF CURB
TREE LINE
TOE OF BANK
TOP OF BANK
TOP OF WALL
ELECTRIC - UNDER
GAS - UNDER
POWER POLE
WATER - UNDER
WALL
WETLAND
WIRE FENCE
WATER LINE
METAL FENCE
CENTERLINE
RIGHT-OF-WAY LINE
BUILDINGS
GAS MAIN
ELECTRICAL MAIN
TELEPHONE MAIN
WATER MAIN
4" IRRIGATION LINE
6" IRRIGATION LINE
10" STORM MAIN
8" STORM MAIN
10" STORM MAIN
12" STORM MAIN
6" SANITARY SEWER
12" SANITARY SEWER
6" FORCE MAIN

NOTES

1. BASIS OF ELEVATIONS: DESCRIBED AS A 2" BRASS DISC STAMPED "SAC, CO. DEPT. OF PUBLIC WORKS, NEAR SOUTHWEST CORNER OF CONCRETE BASE FOR SIGNAL STANDARD NORTH SIDE OF INTERNATIONAL DR AT INTERSECTION OF INTERNATIONAL DR AND MATHER FIELD RD. BENCHMARK ID# 18-102, ELEVATION 87.93 (NAVD29).
2. THIS SURVEY IS VALID ONLY IF THE DRAWING INCLUDES THE SEAL AND SIGNATURE OF THE SURVEYOR.
3. CERTIFICATION IS MADE TO THE ORIGINAL PURCHASER OF THE SURVEY, IT IS NOT TRANSFERABLE TO ADDITIONAL INSTITUTIONS OR SUBSEQUENT OWNERS.
4. SUBSURFACE AND ENVIRONMENTAL CONCERNS WERE NOT EXAMINED OR CONSIDERED AS A PART OF THIS SURVEY.
5. THE LOCATIONS OF UNDER GROUND UTILITIES AS SHOWN HEREON ARE BASED ON ABOVE GROUND STRUCTURES AND RECORD DRAWINGS PROVIDED TO THE SURVEYOR. LOCATIONS OF UNDERGROUND UTILITIES/STRUCTURES MAY VARY FROM LOCATIONS SHOWN HEREON. NO EXCAVATIONS WERE MADE DURING THE PROCESS OF THIS SURVEY TO LOCATE UNDER GROUND UTILITIES/STRUCTURES. DEPTHS UNKNOWN.
6. EVERY DOCUMENT OF RECORD REVIEWED AND CONSIDERED AS A PART OF THIS SURVEY IS NOTED HEREON. ONLY THE DOCUMENTS NOTED HEREON WERE SUPPLIED THE SURVEYOR. THERE MAY EXIST OTHER DOCUMENTS OF RECORD WHICH WOULD AFFECT THIS PARCEL.
7. THE CONTRACTORS SPECIFICALLY CAUTIONED THAT THE LOCATION AND/OR ELEVATION OF EXISTING UTILITIES AS SHOWN ON THESE PLANS IS BASED ON MEASUREMENTS TAKEN IN THE FIELD. THE INFORMATION IS NOT TO BE RELIED ON AS BEING EXACT OR COMPLETE. THE CONTRACTOR MUST CALL THE APPROPRIATE UTILITY COMPANY AT LEAST 48 HOURS BEFORE ANY EXCAVATION TO REQUEST EXACT FIELD LOCATION OF UTILITIES.

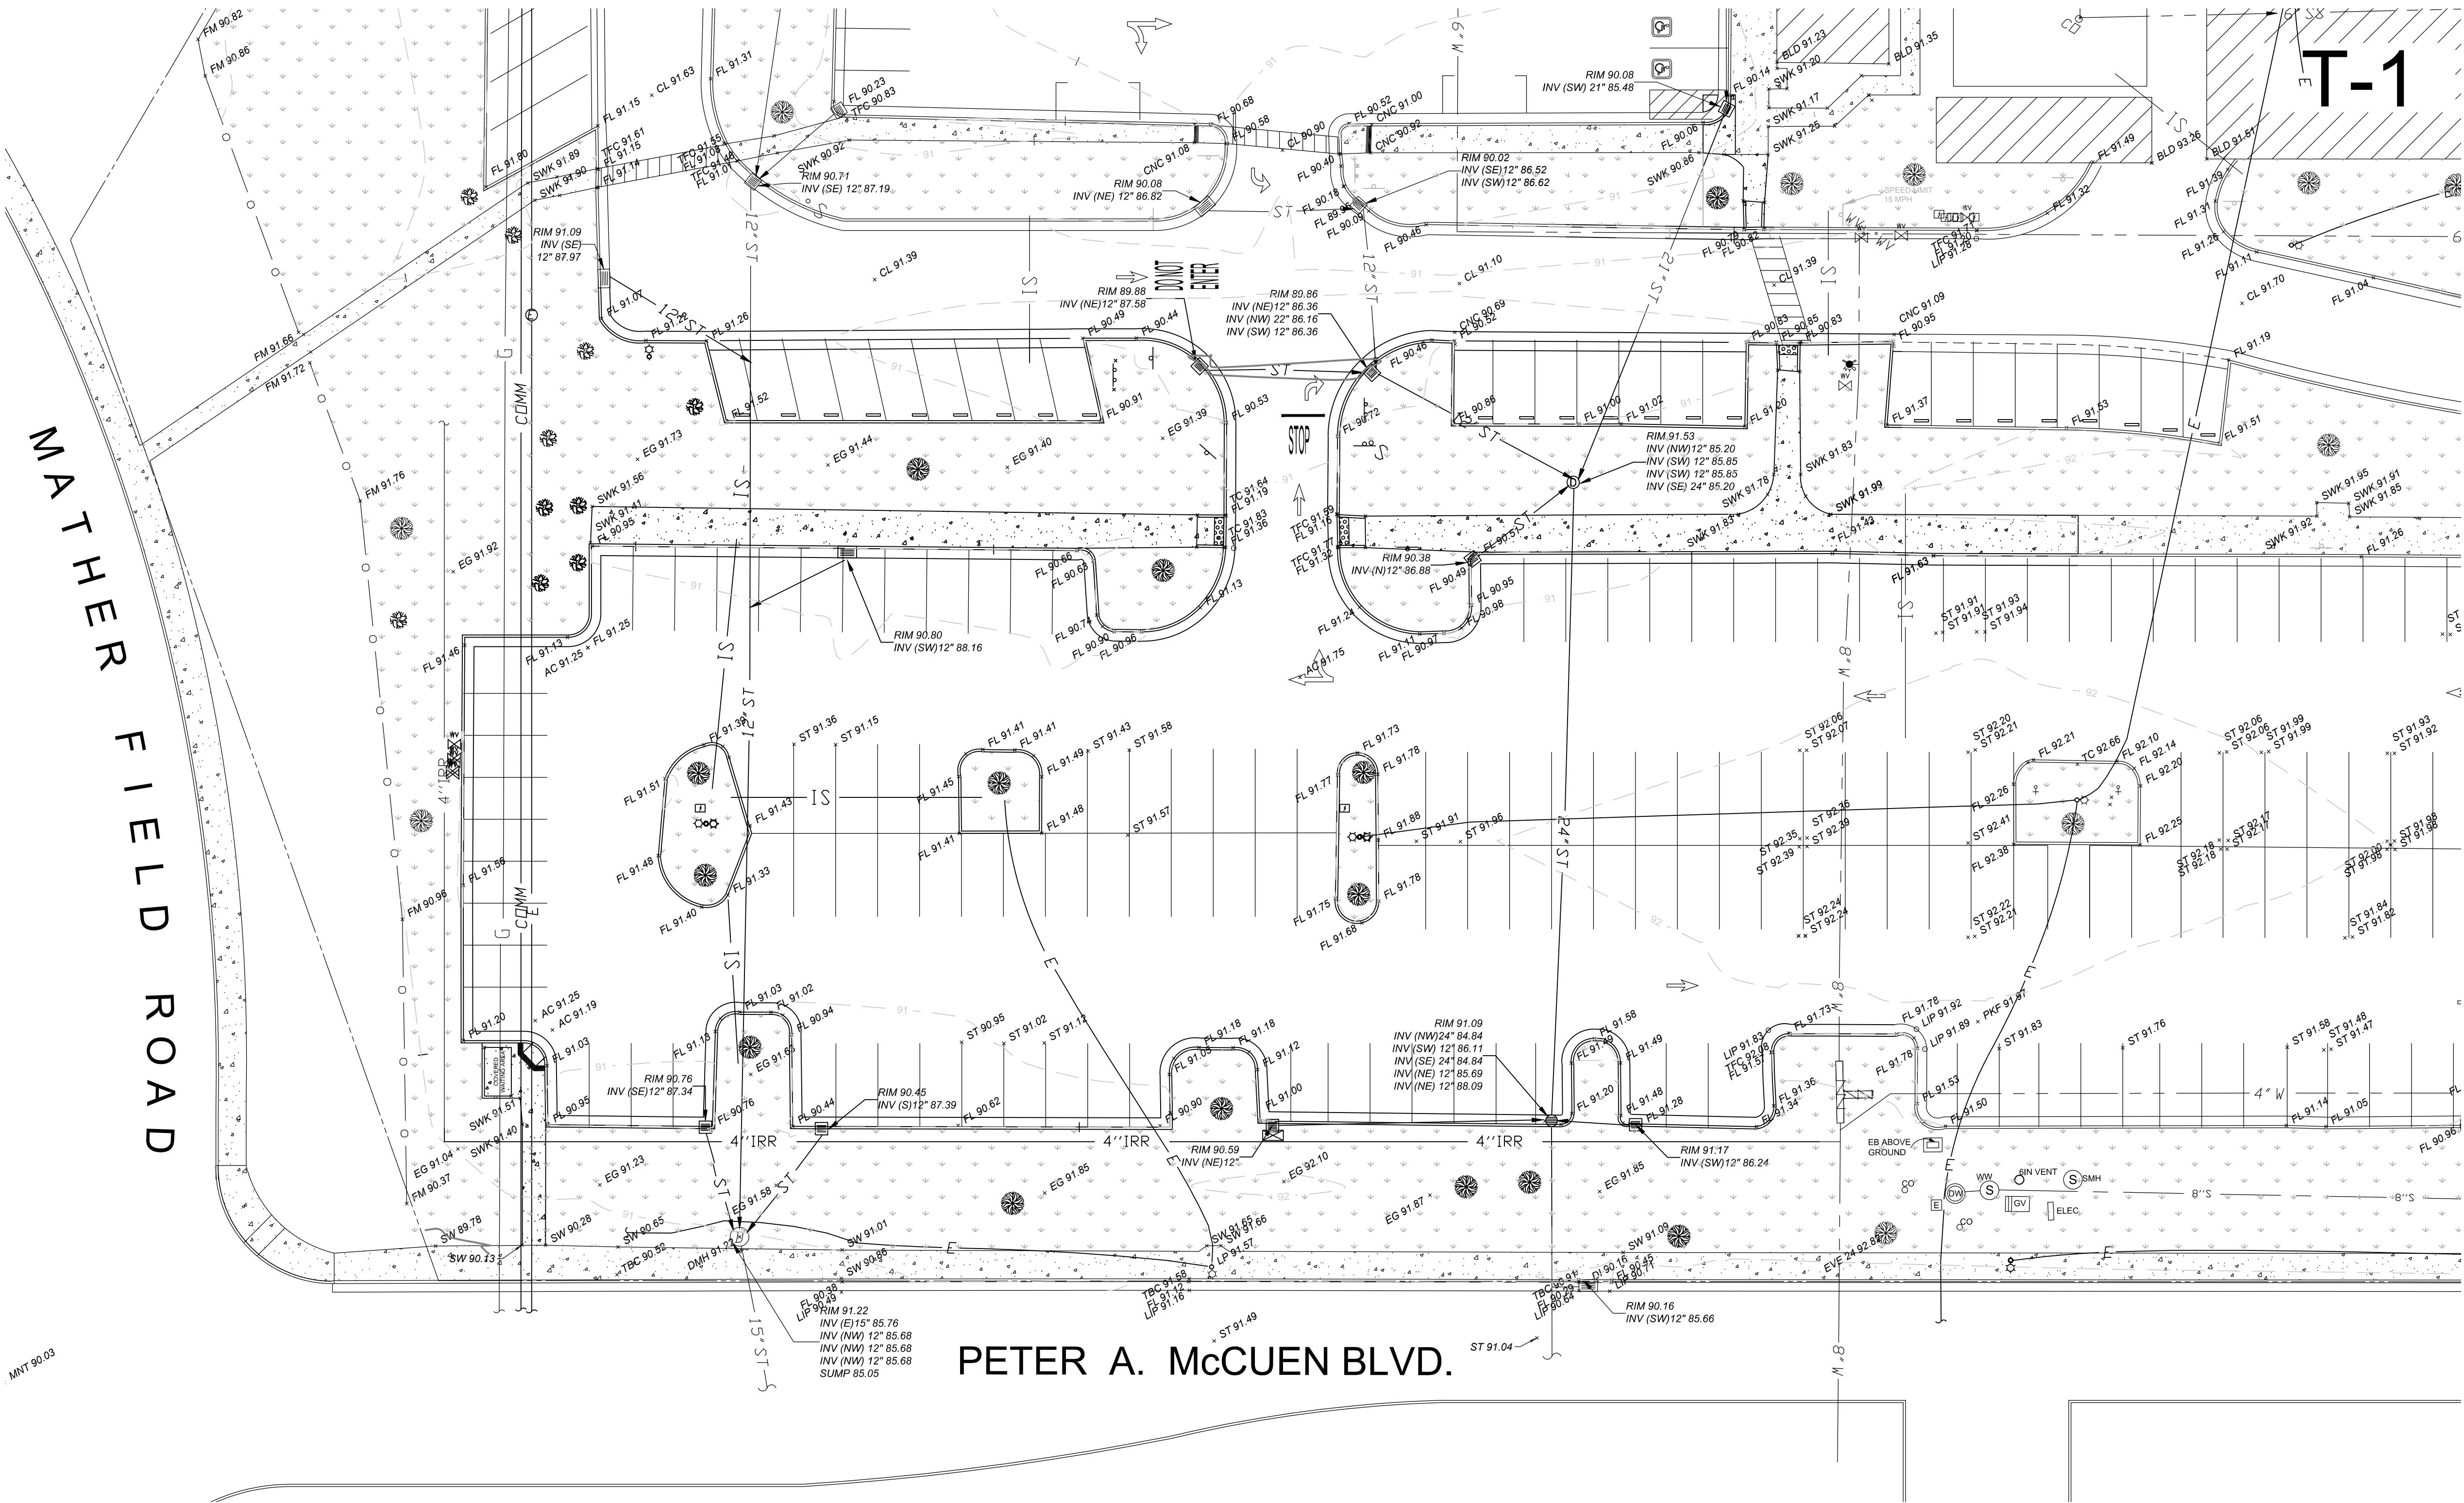

TOPOGRAPHIC SURVEY

SCALE 1"=20'

CONSTRUCTION DOCUMENTS - FINAL SUBMISSION

CONSULTANTS:		ARCHITECT/ENGINEERS:		Drawing Title Topographic Survey		Project Title VA Northern California Health Care System Parking Structure		Project Number 612-CS-102		Office of Construction and Facilities Management	
				Approved Project Director		Location 10335 Hospital Way, Mather CA 95655		Building Number		Department of Veterans Affairs	
						Date 05/19/2011		Checked ECF		Drawing Number C 110	
								Drawn AF		Dwg. 7 of 122	