

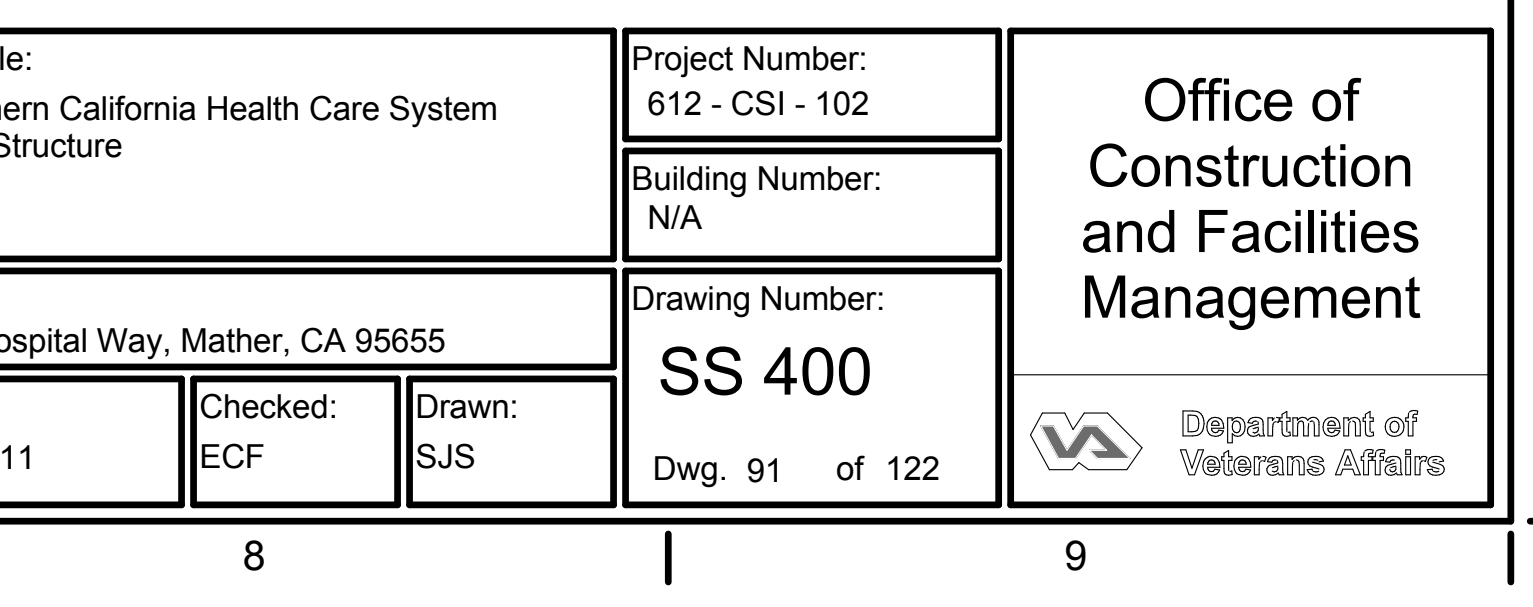
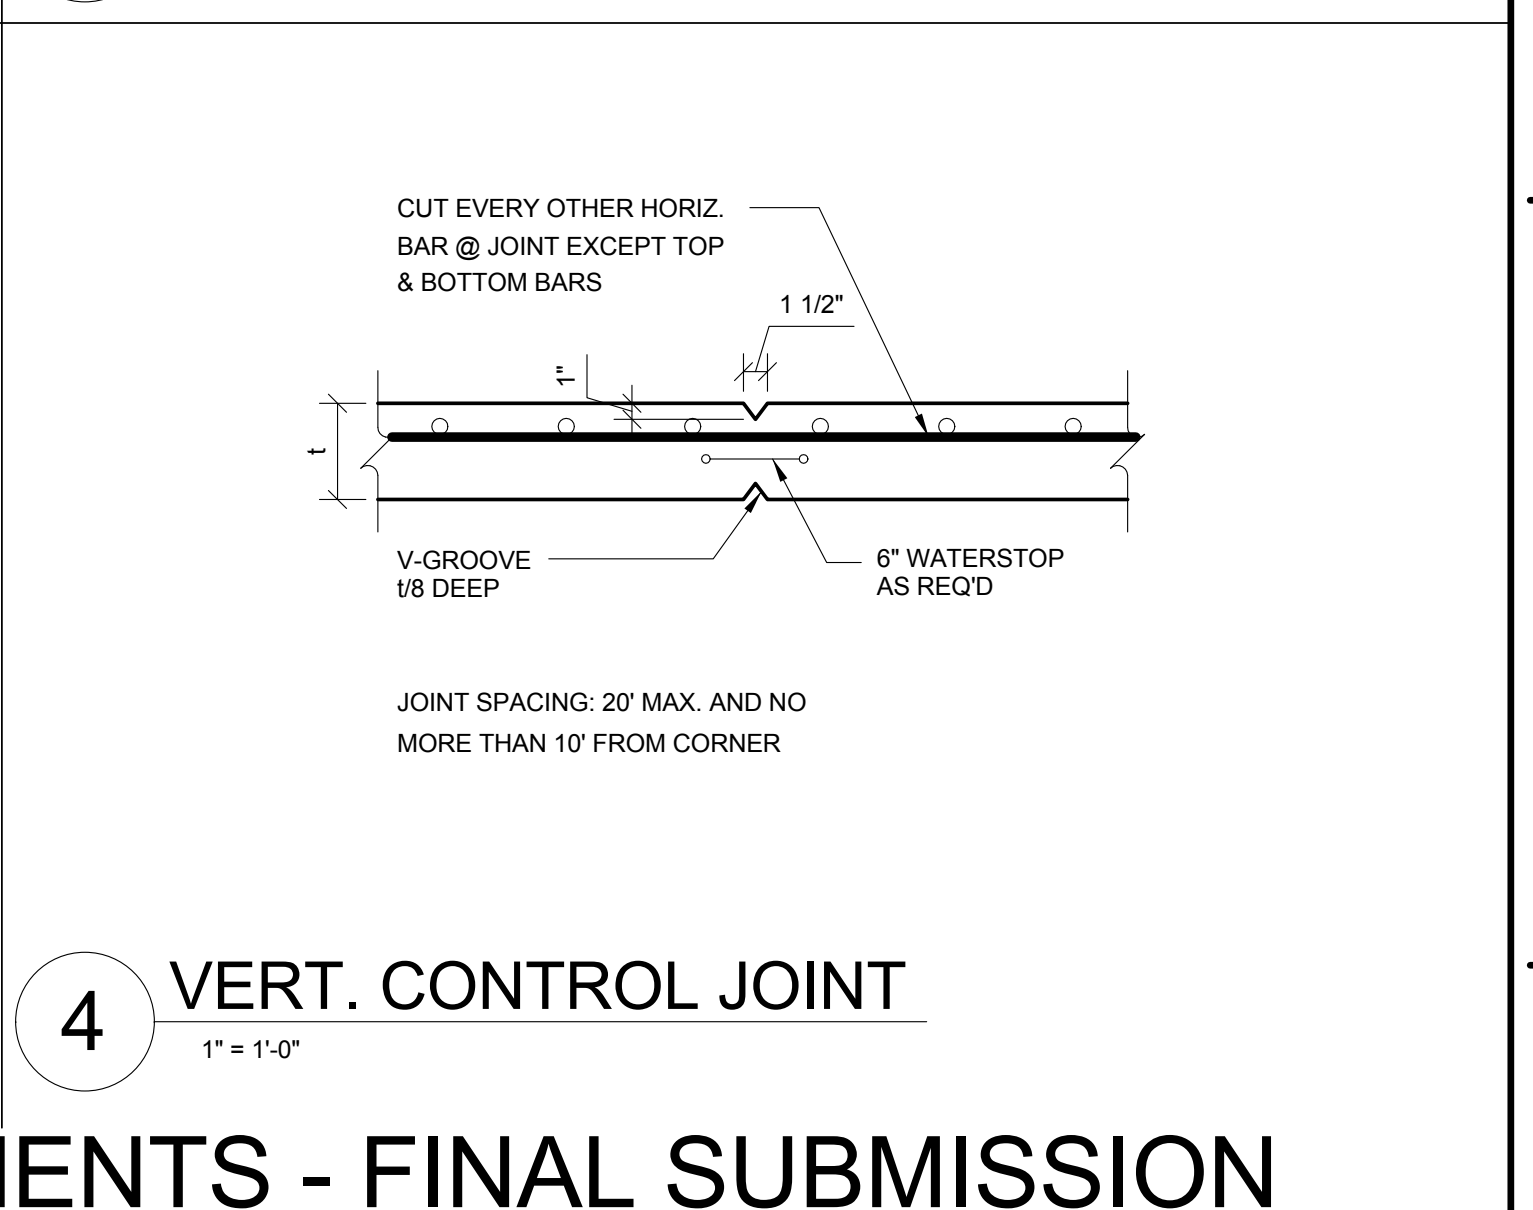
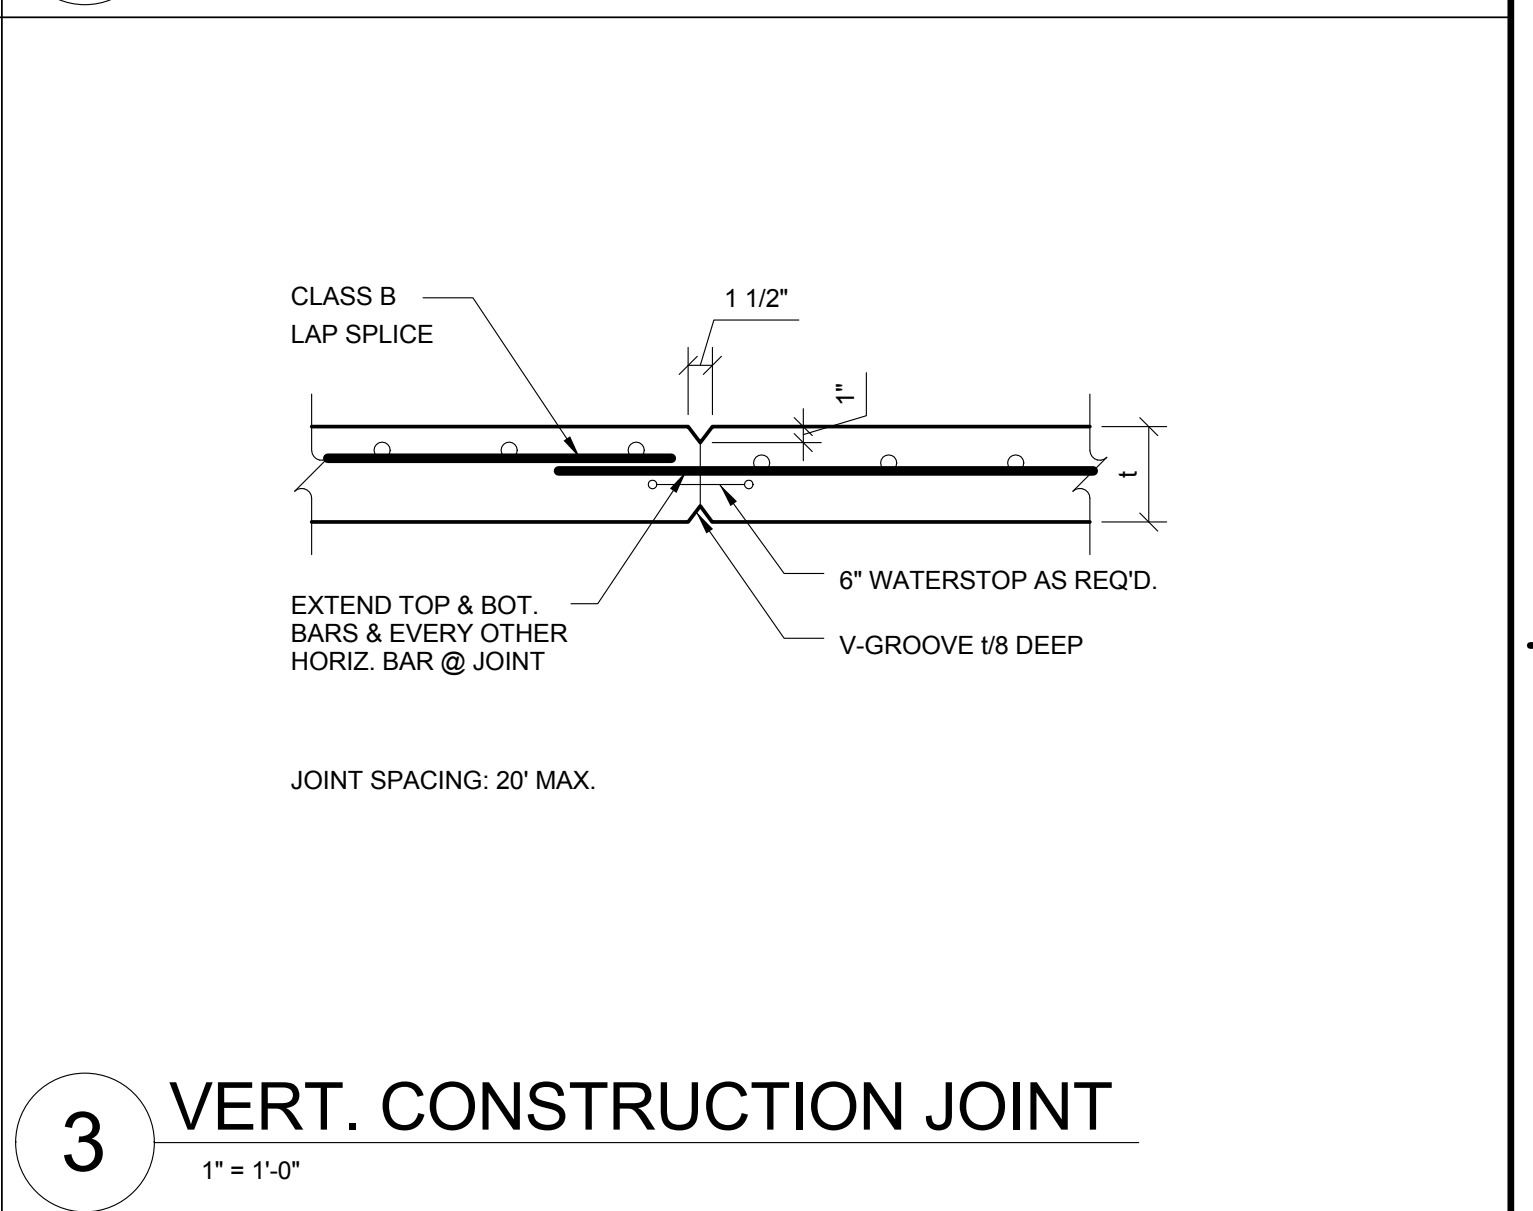
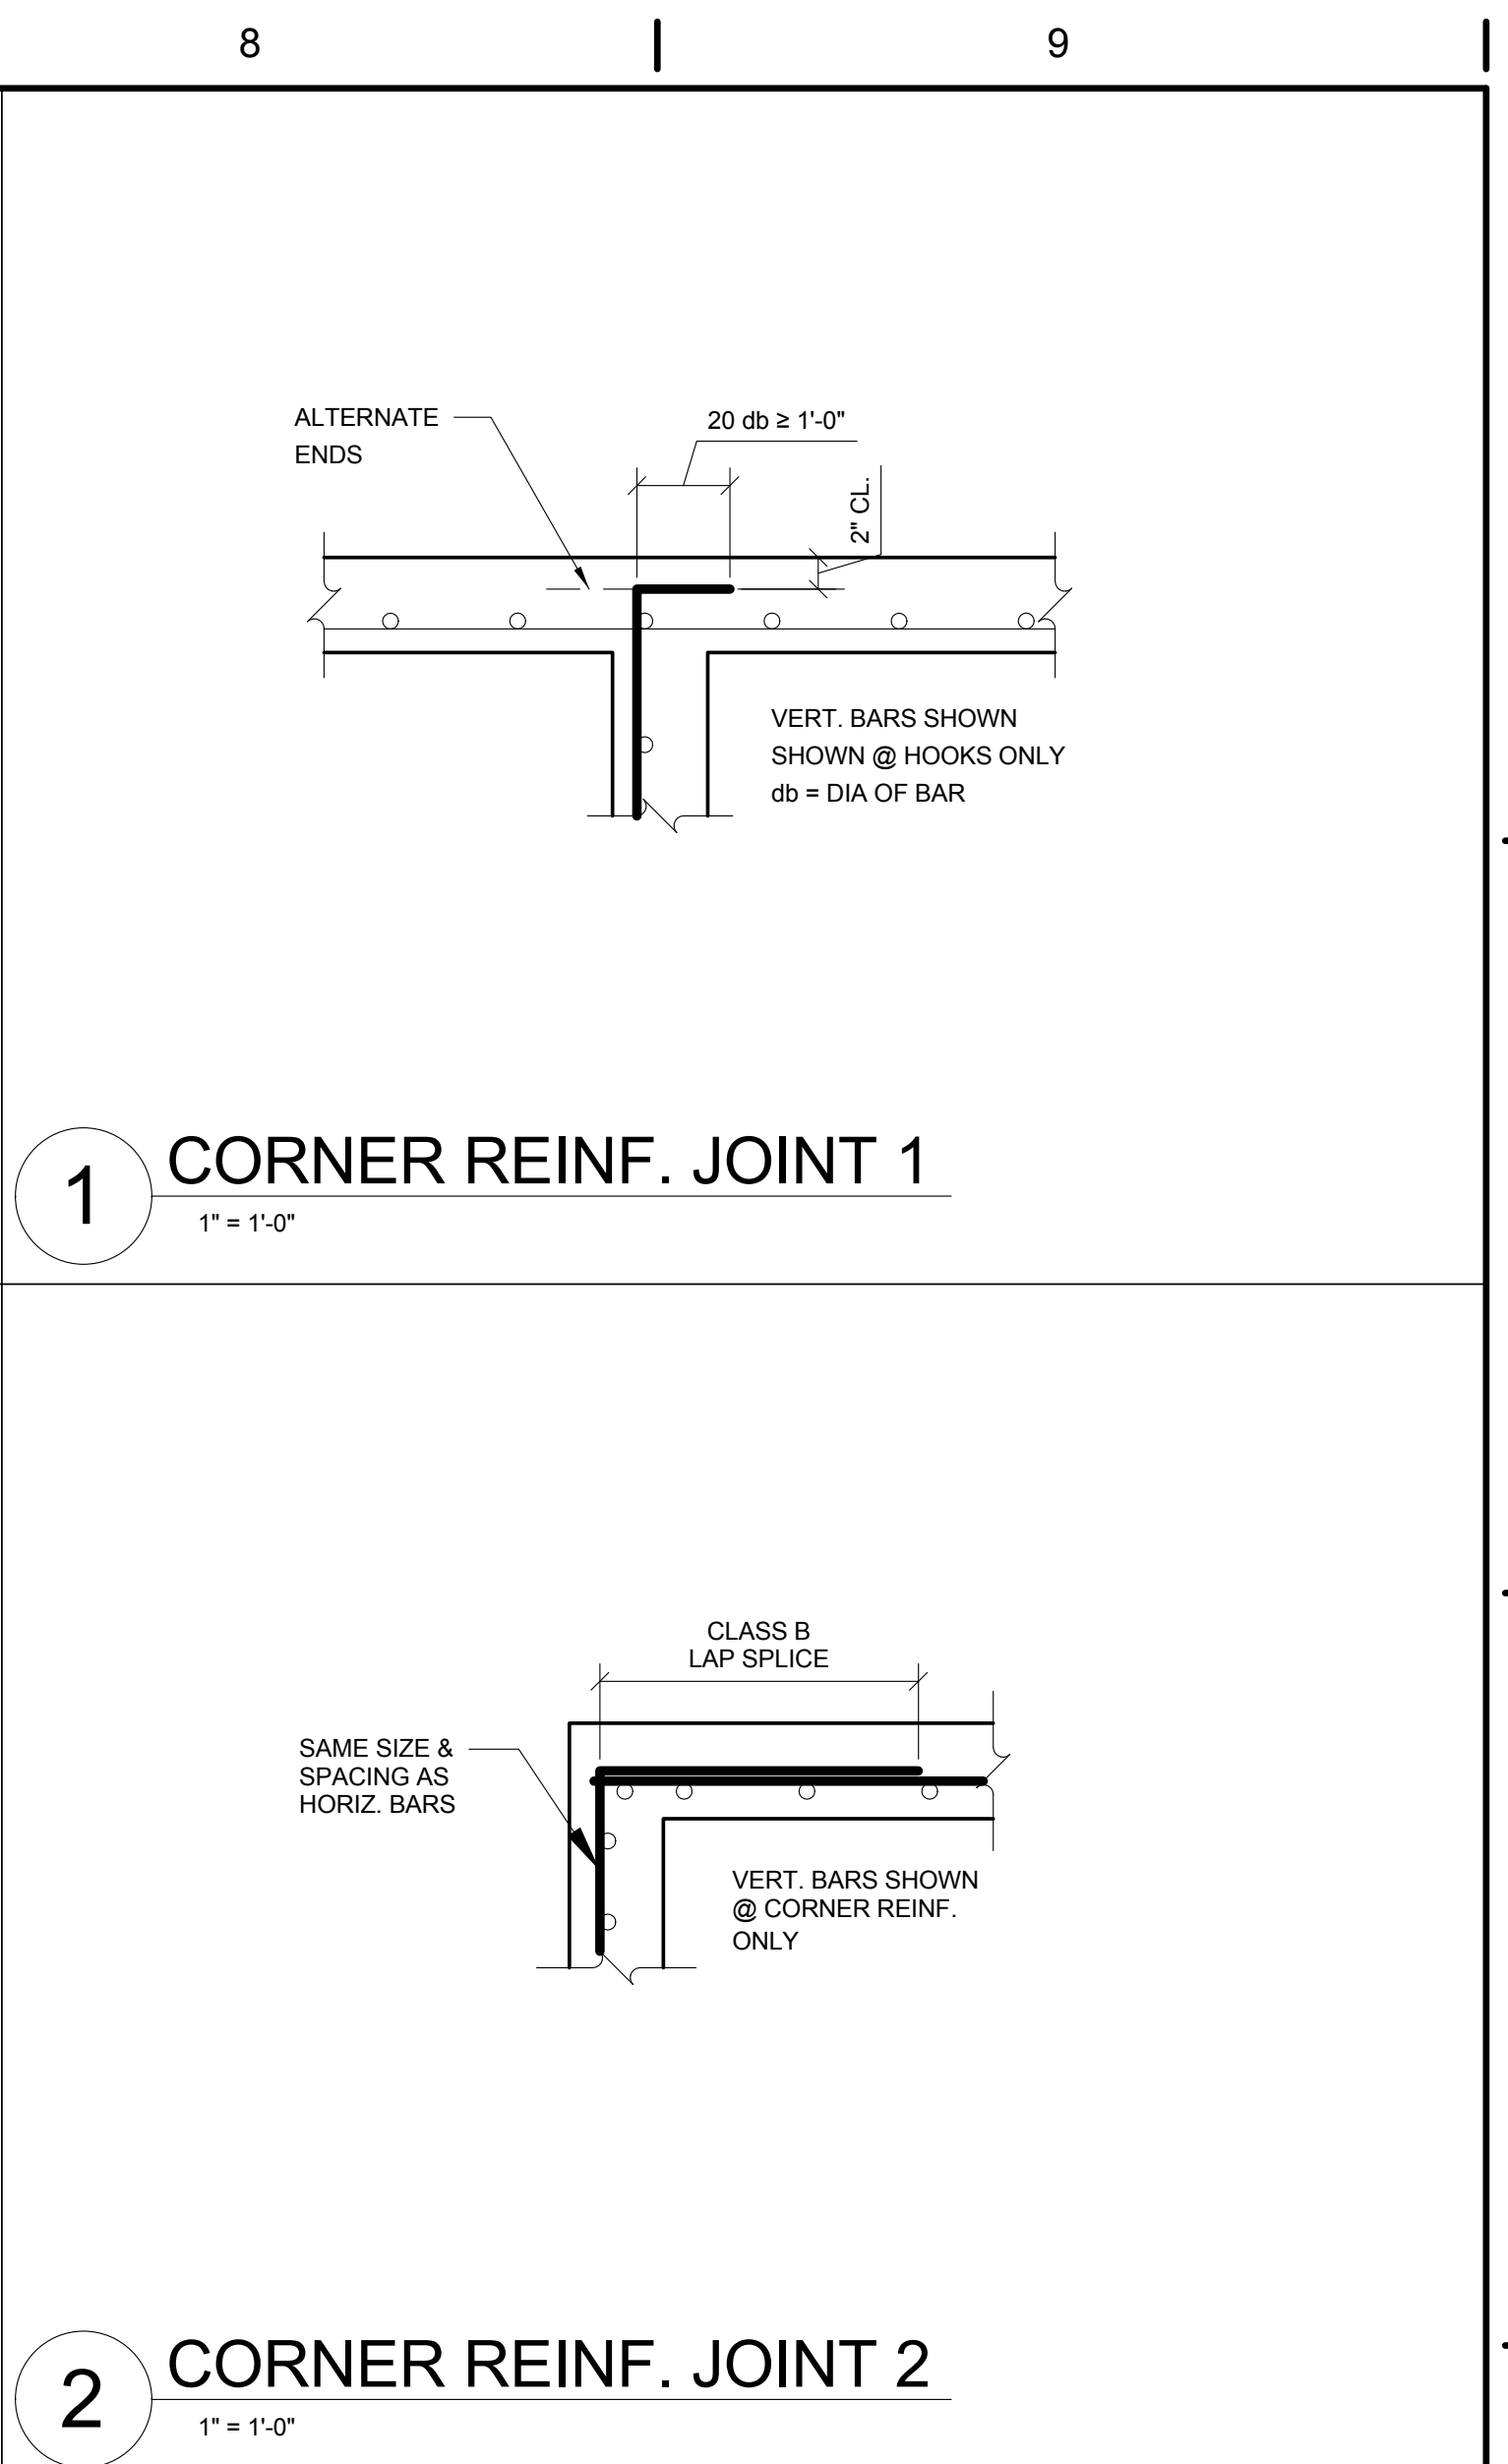
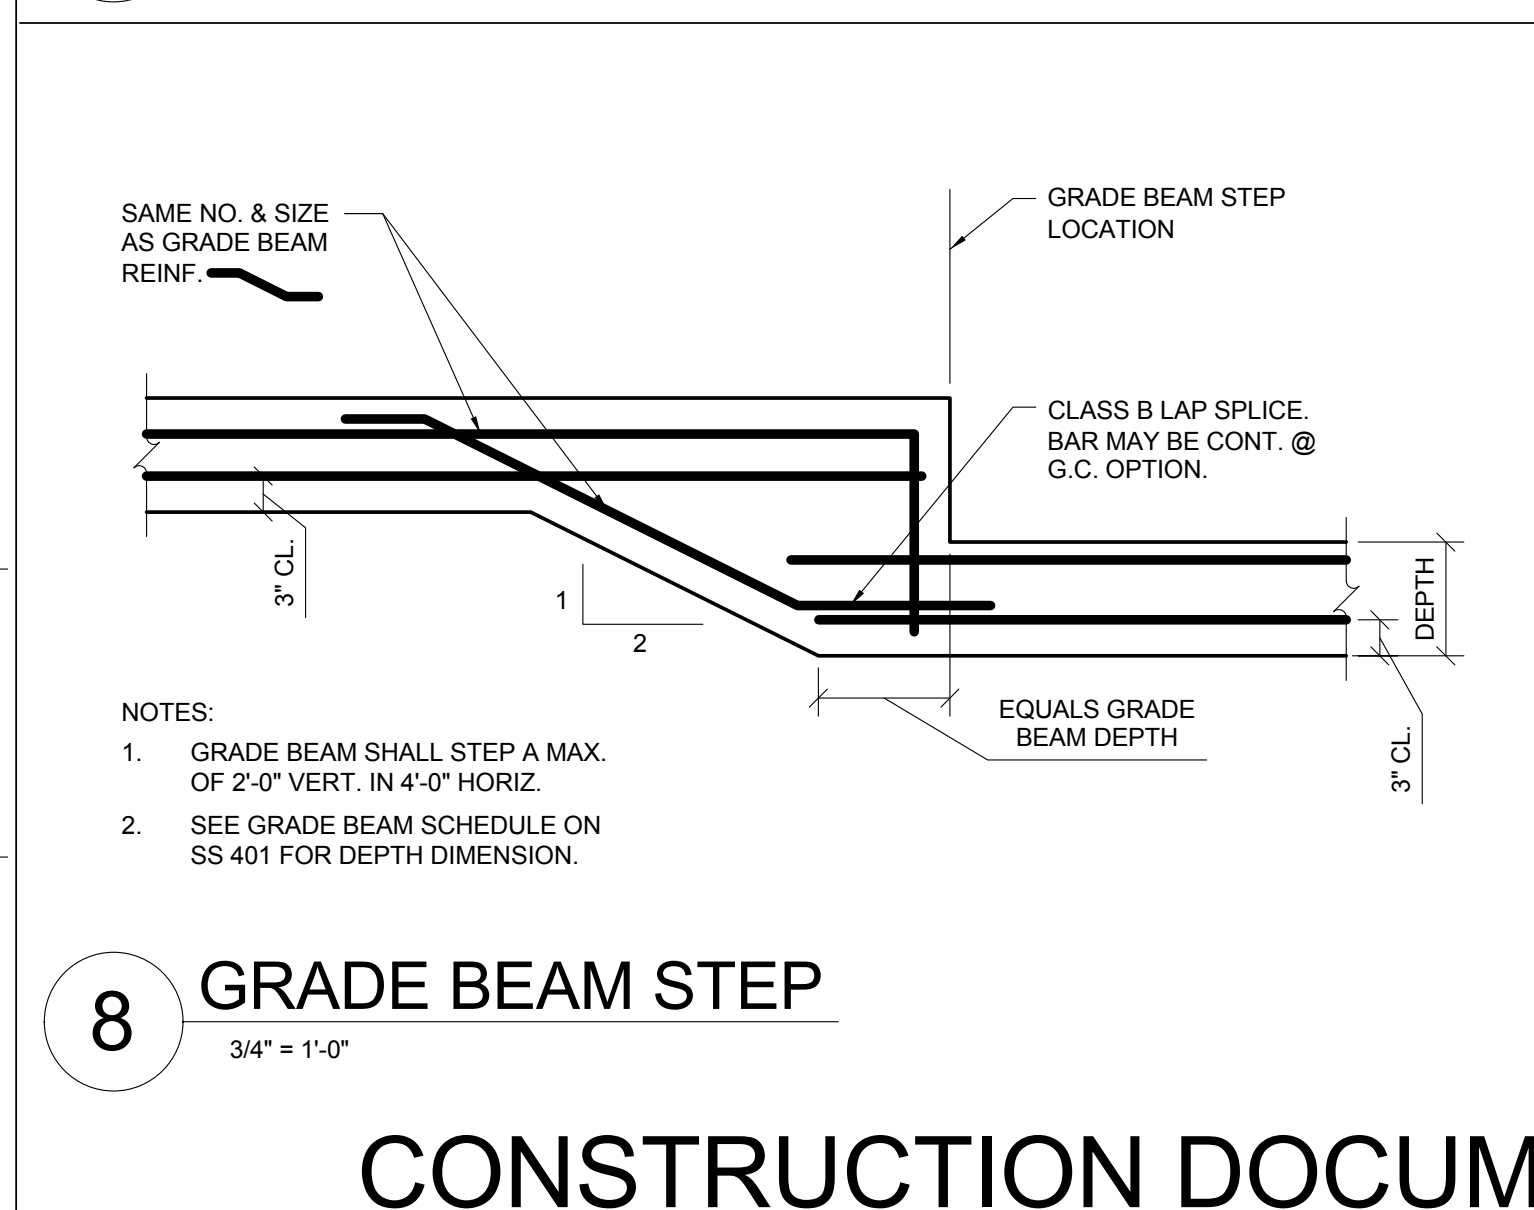
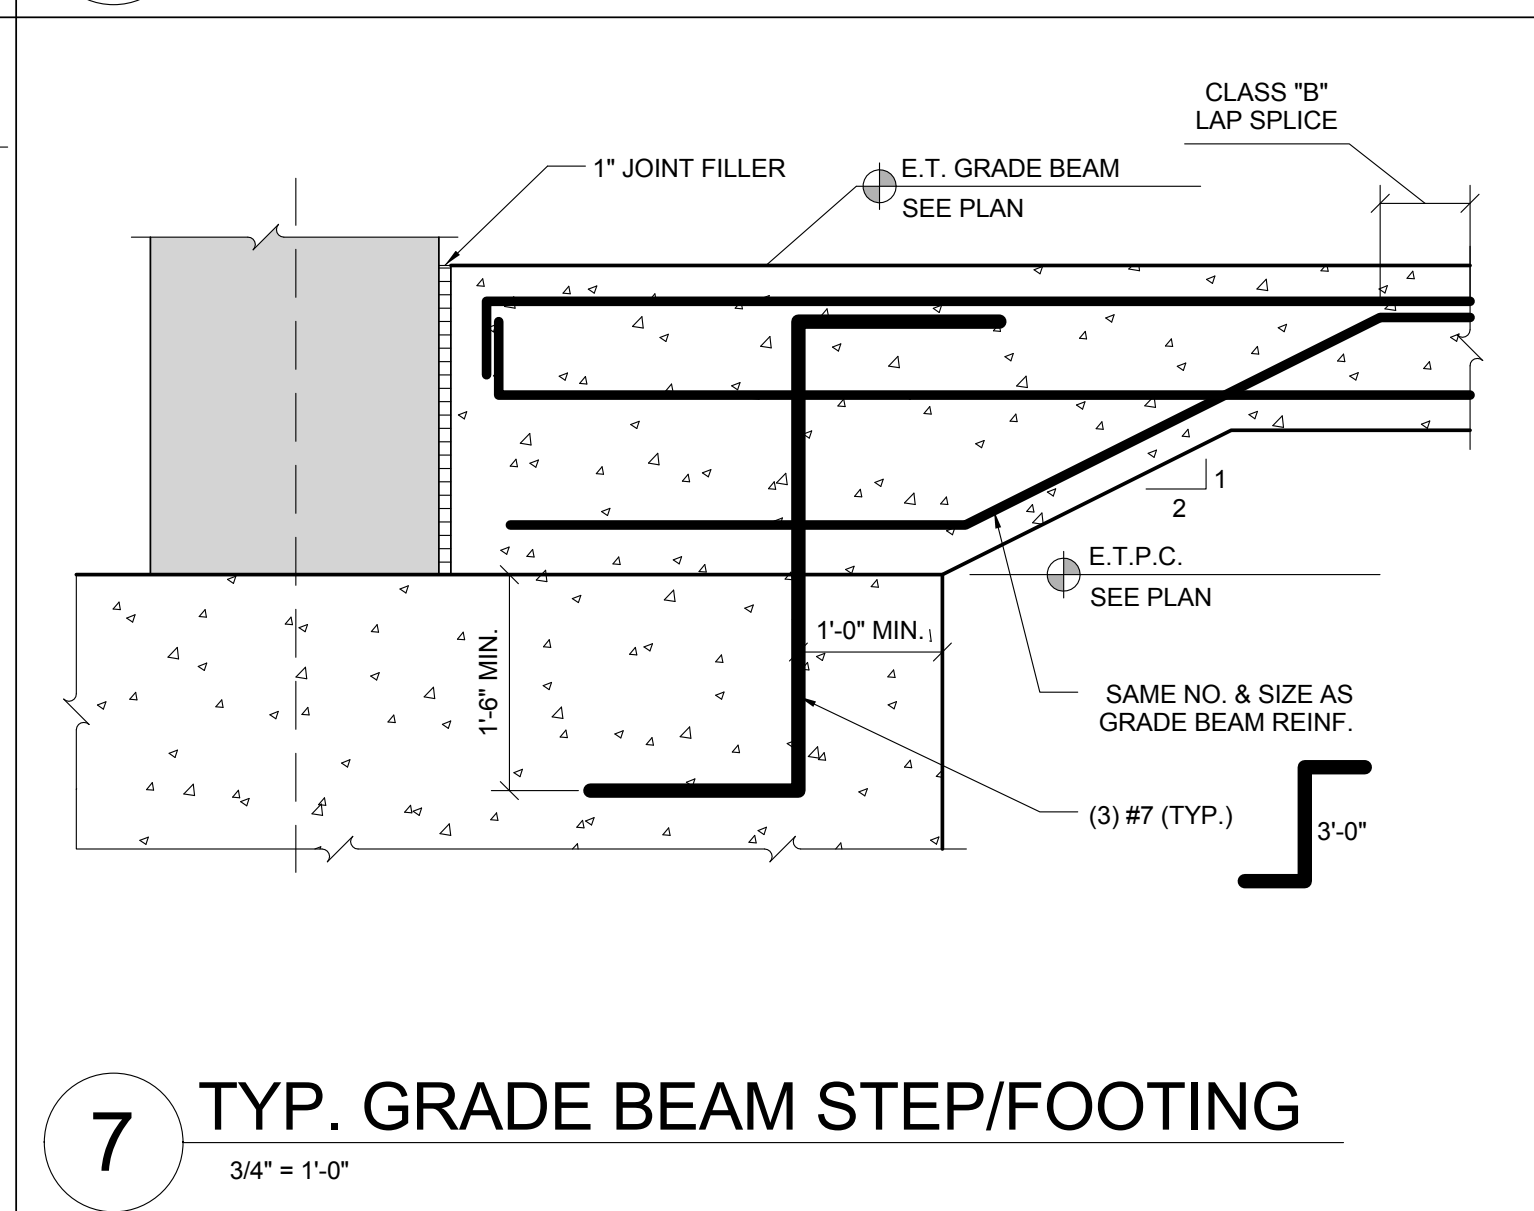
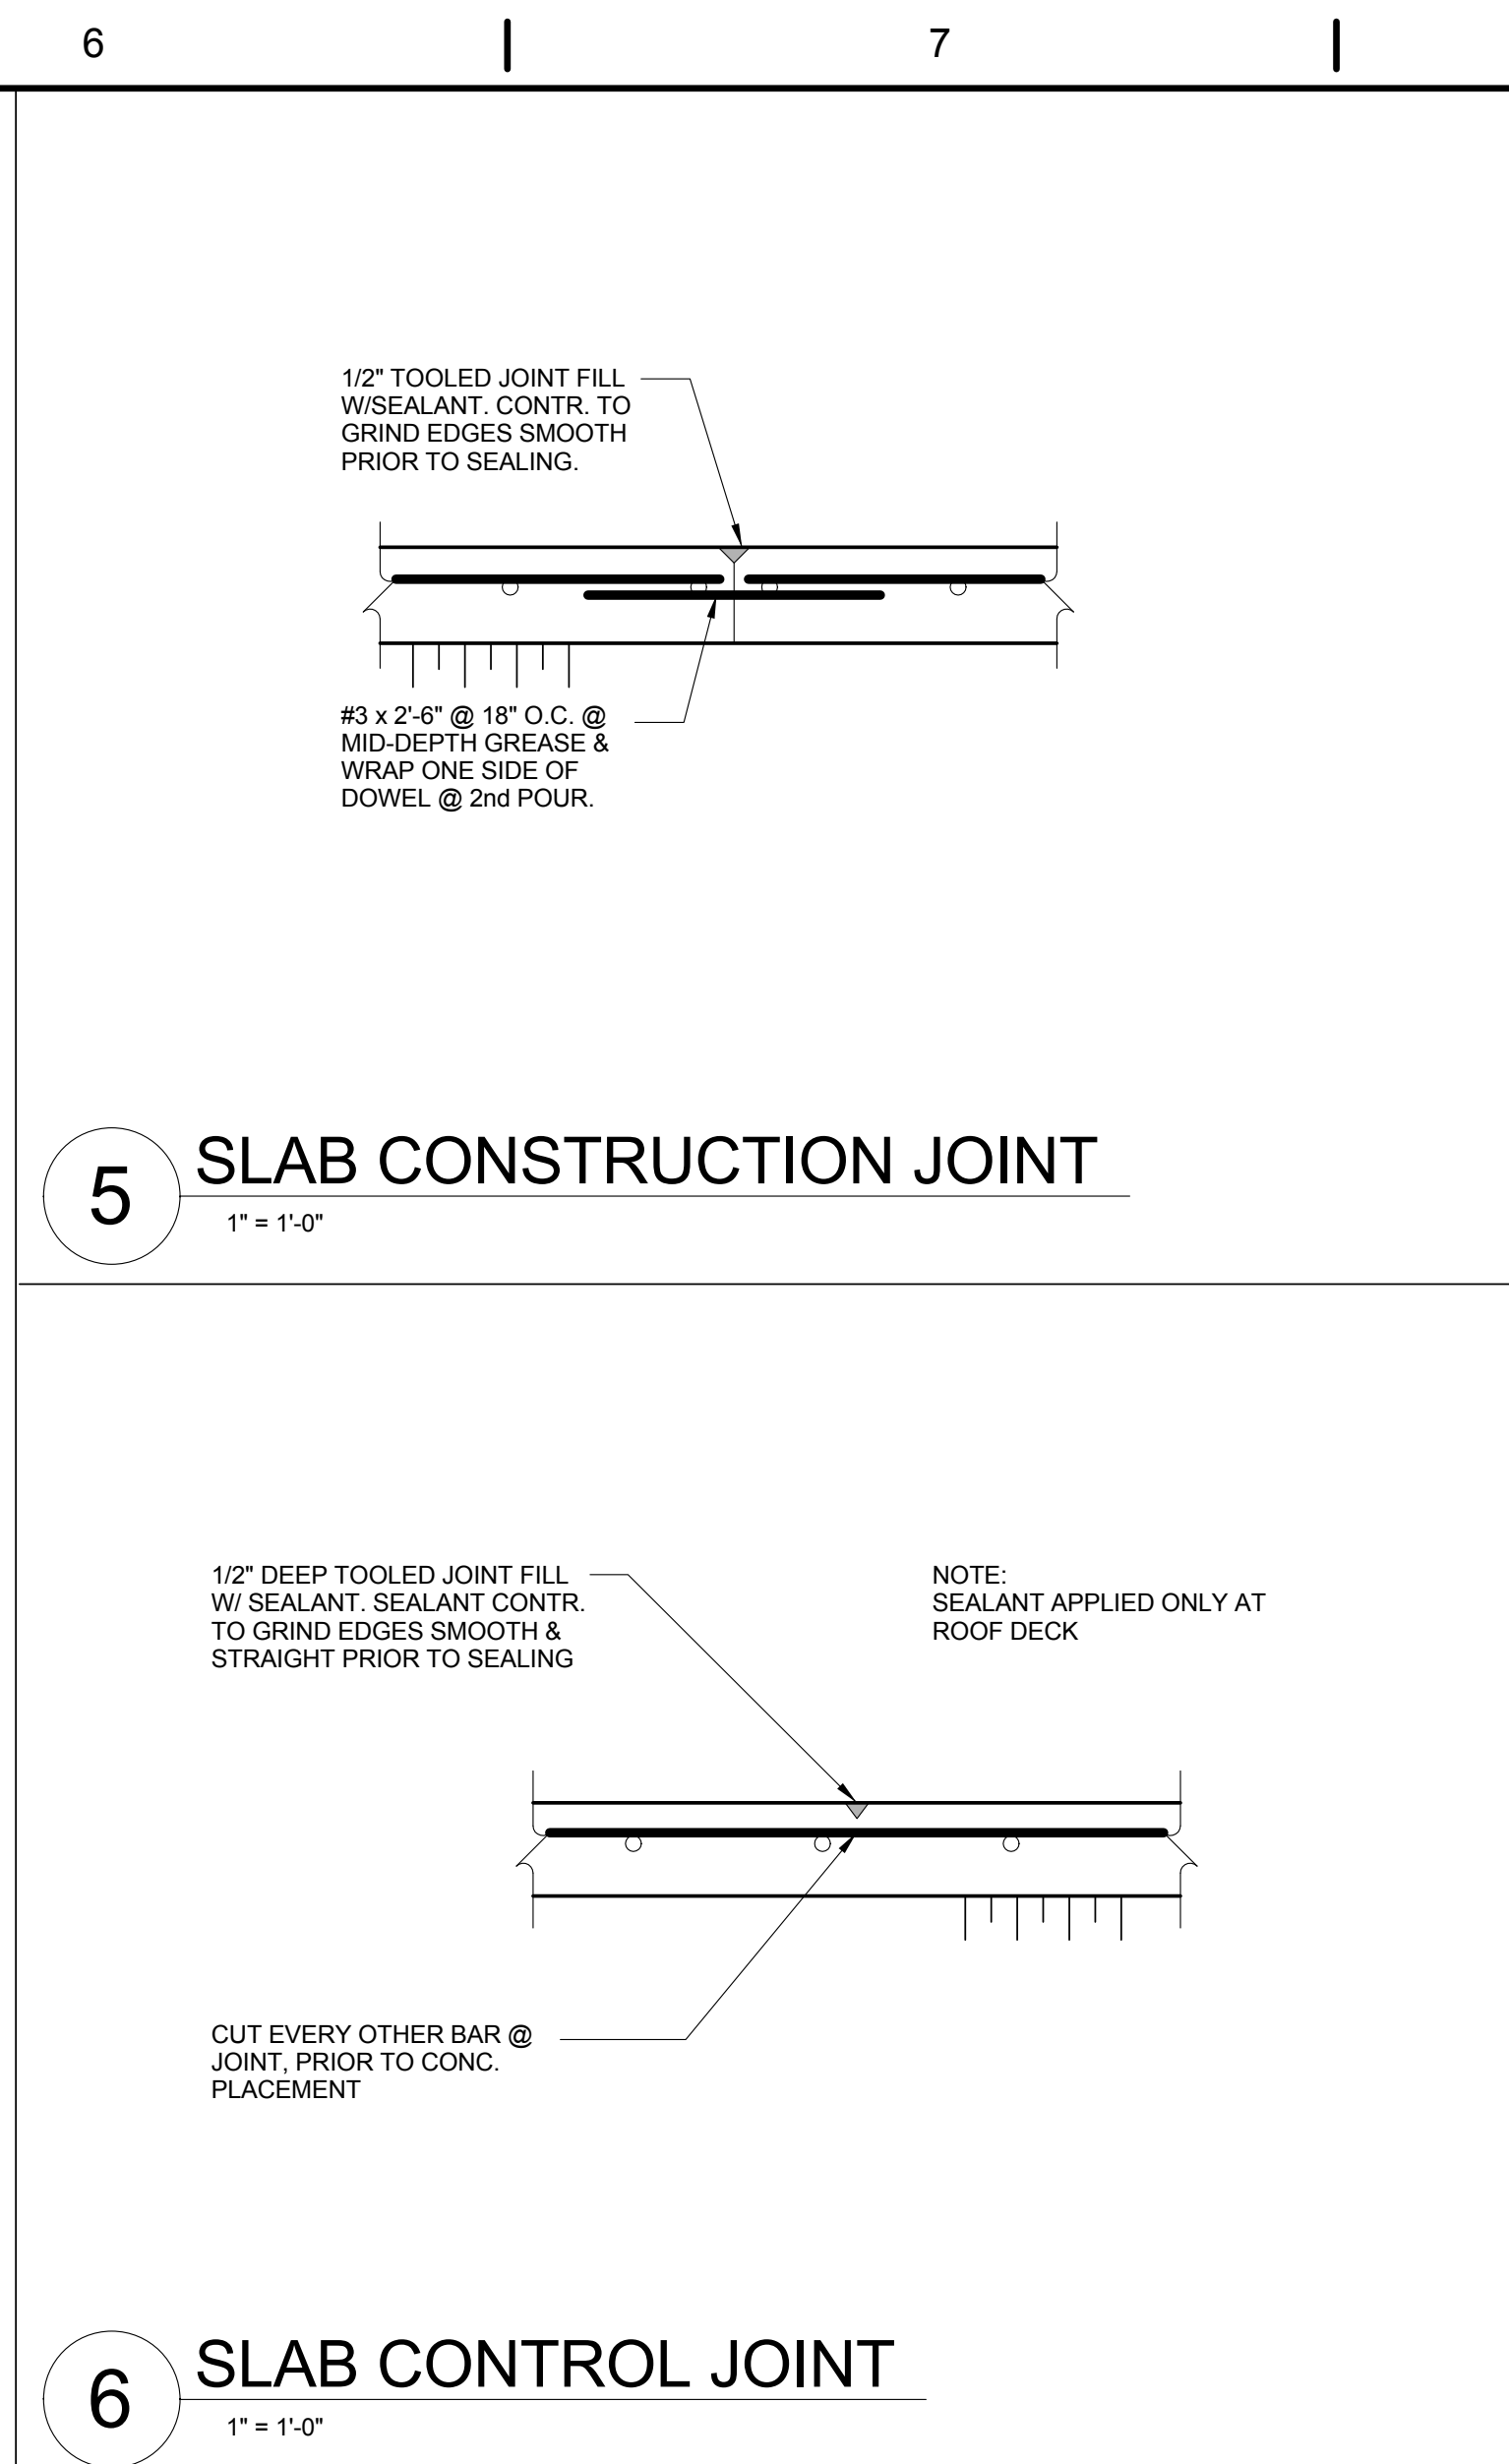
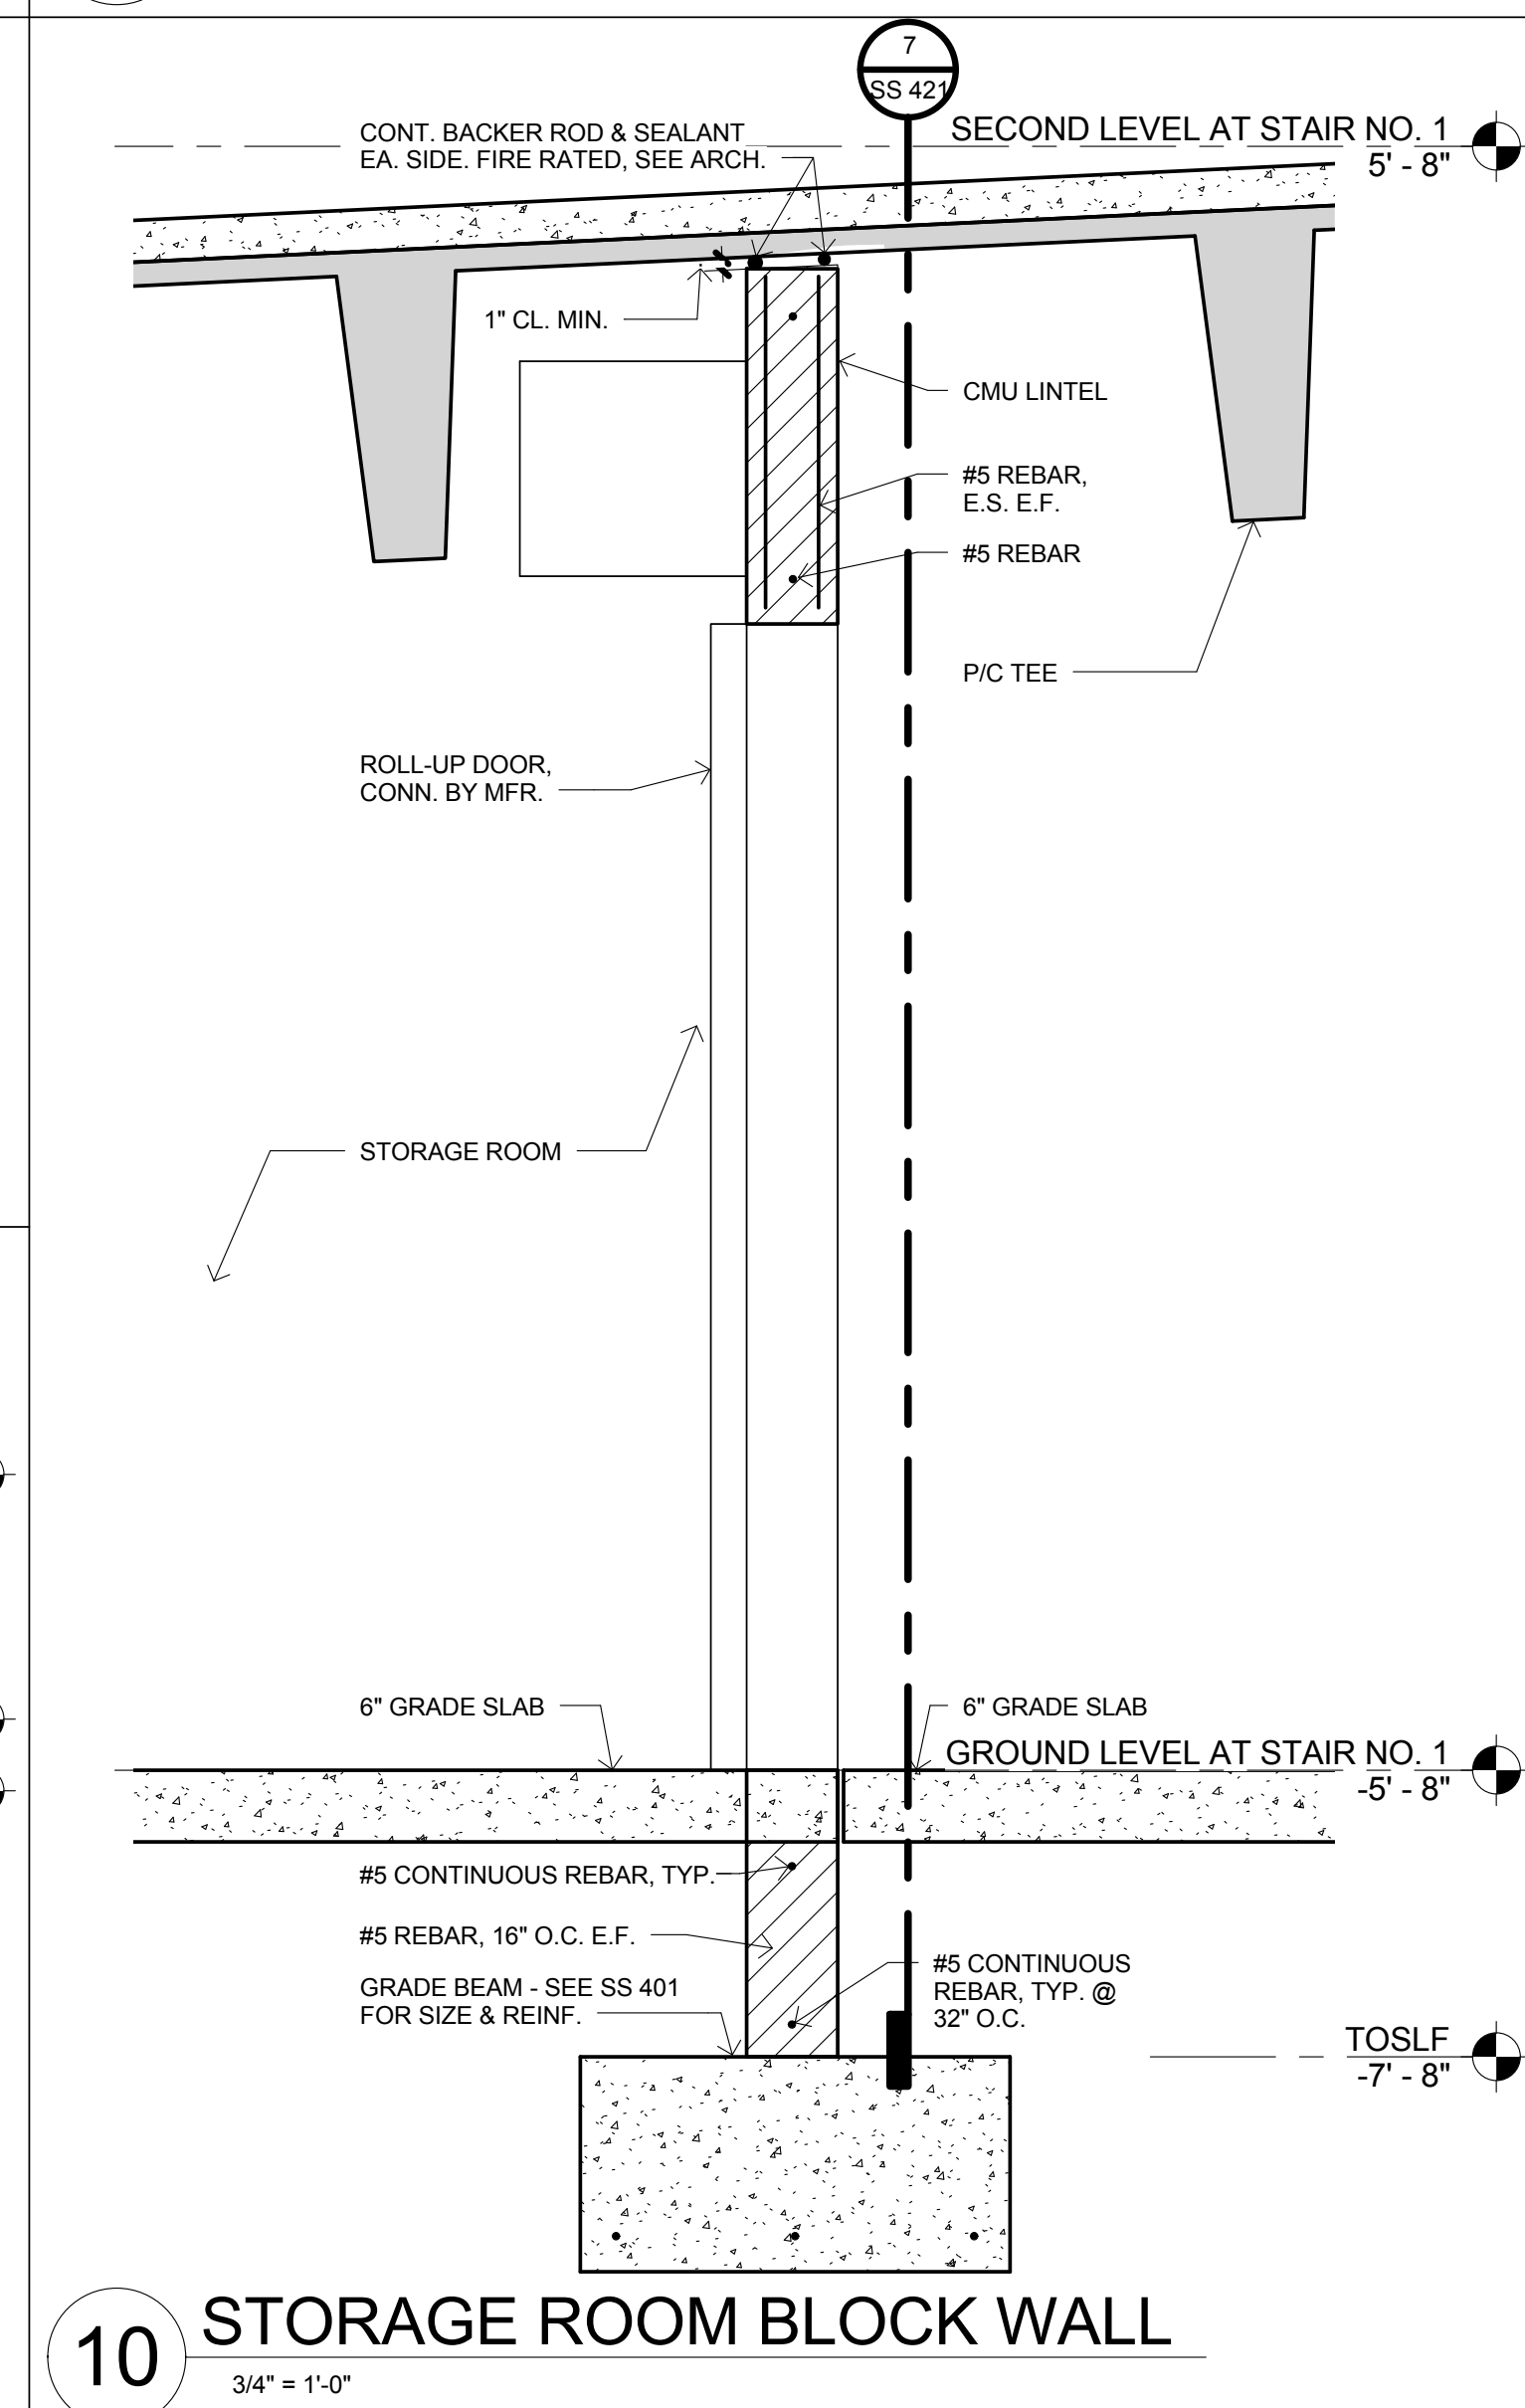
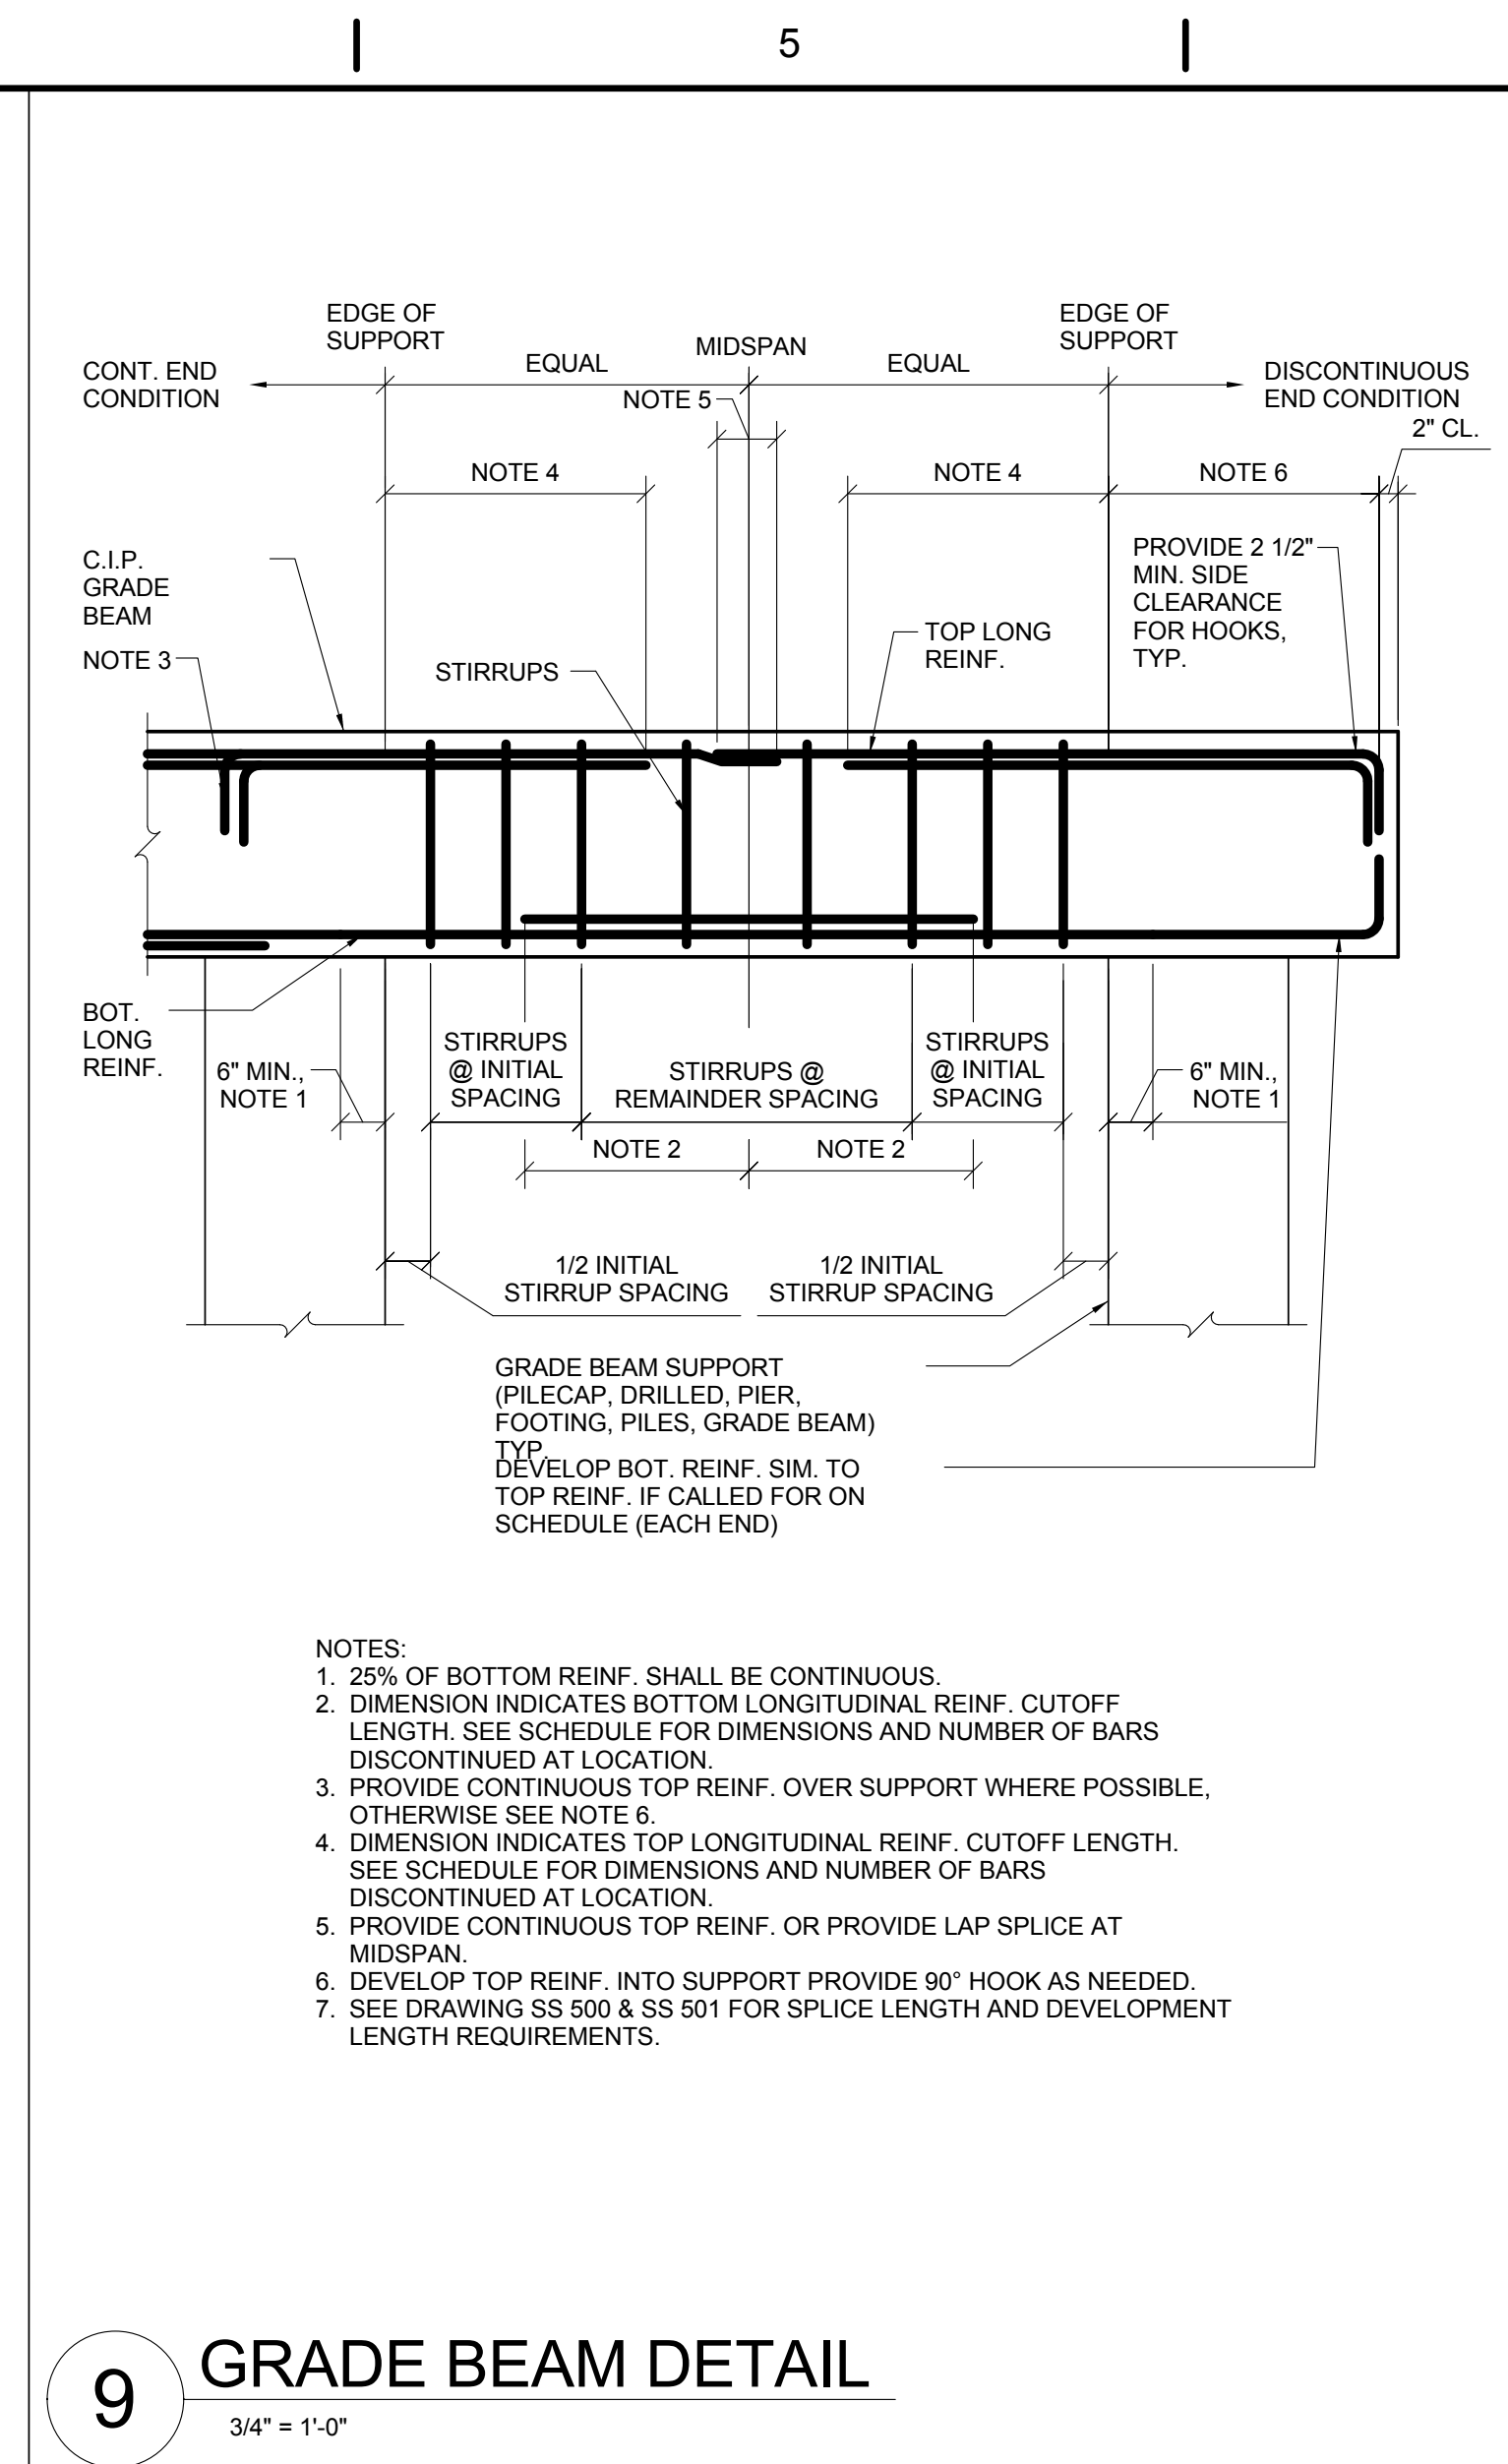
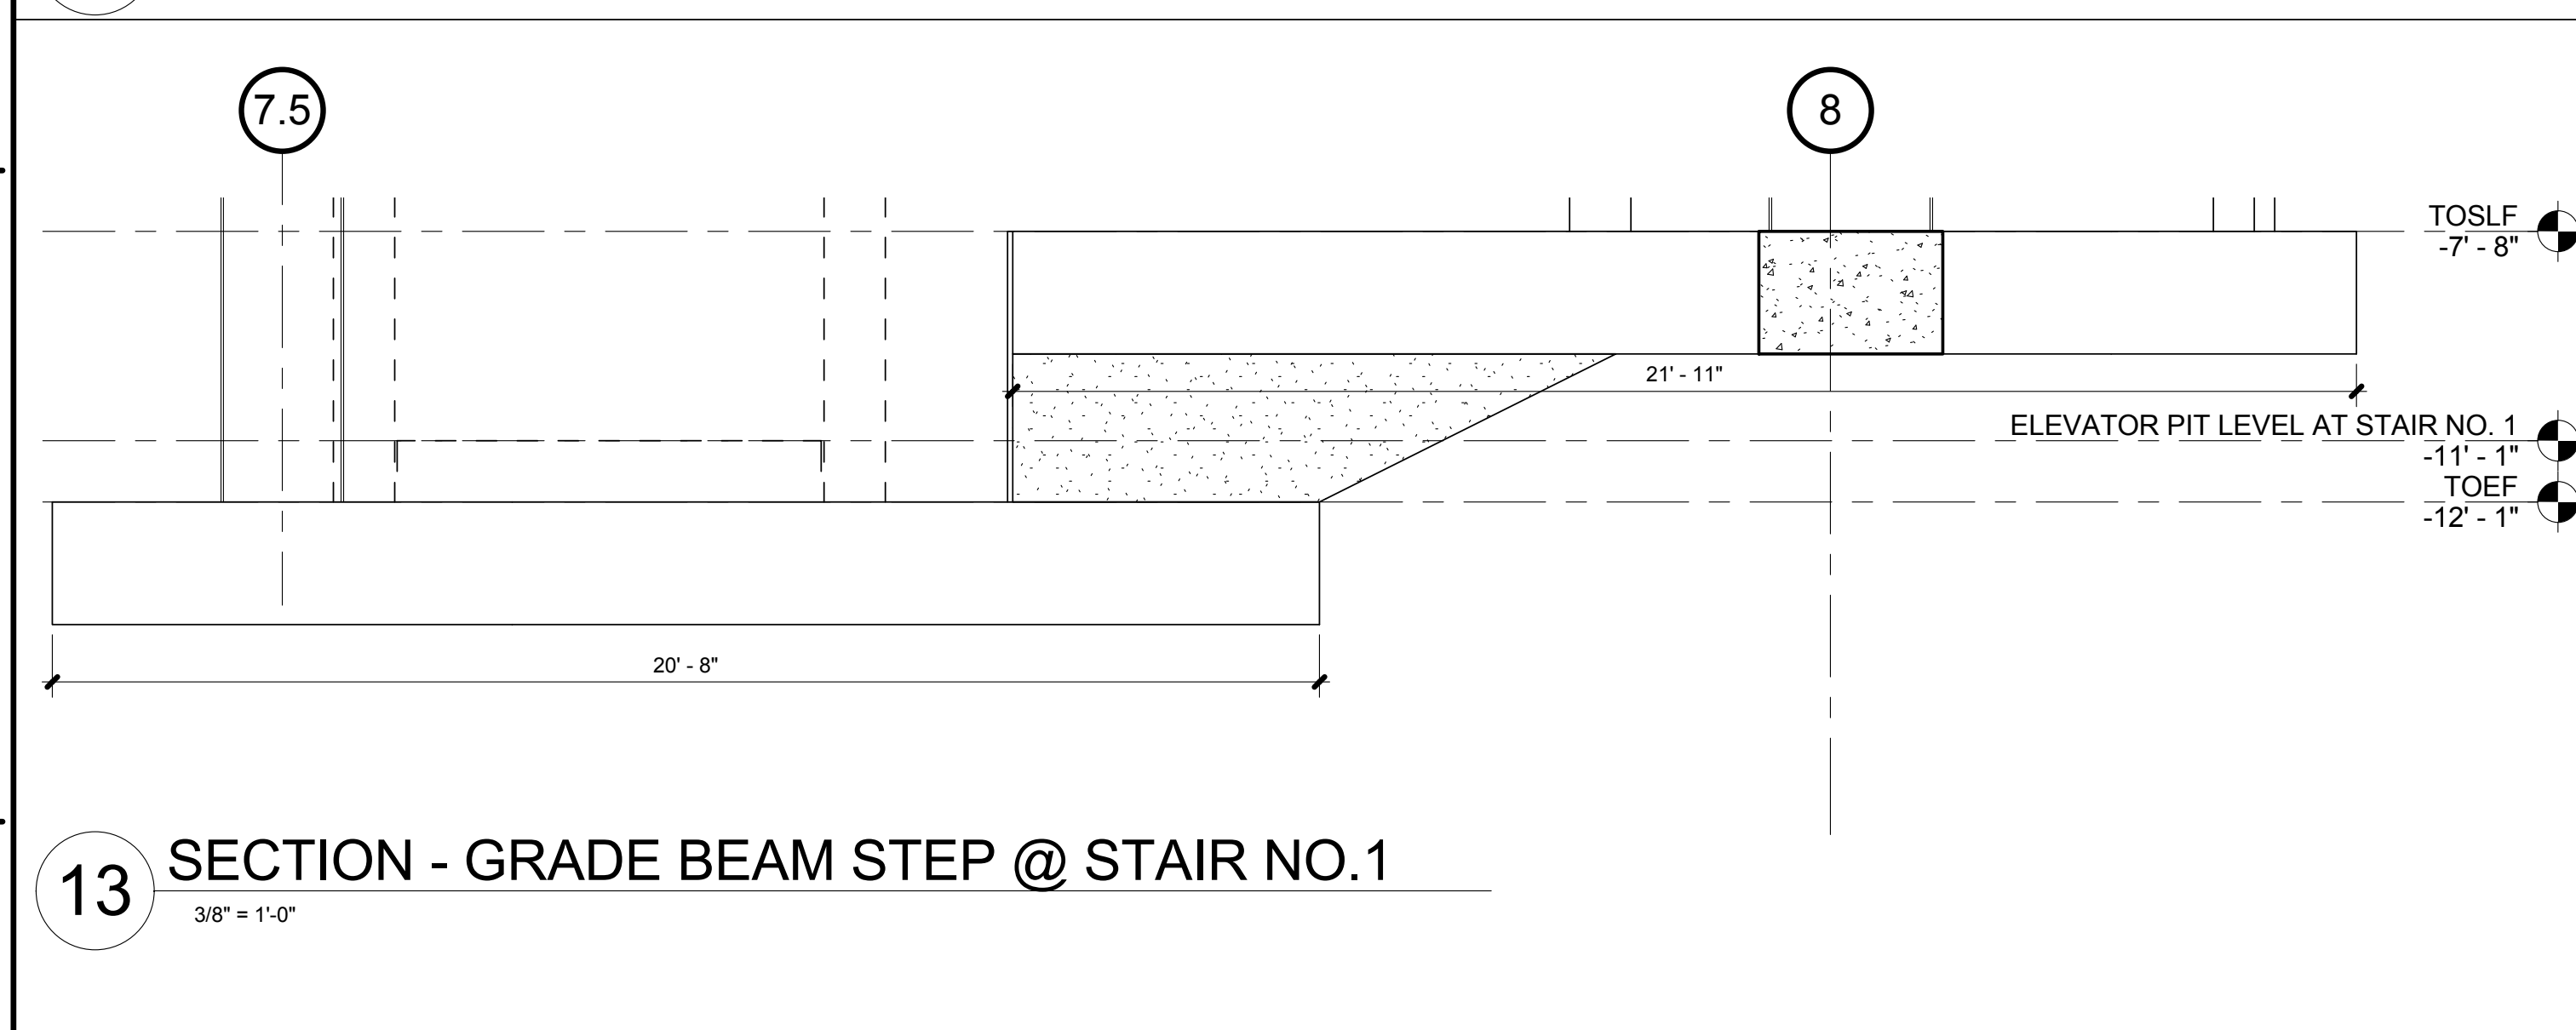


three inches = one foot  
one and one half inches = one foot  
one inch = one foot  
three quarters inch = one foot  
one half inch = one foot  
three eighths inch = one foot  
one quarter inch = one foot  
one eighth inch = one foot

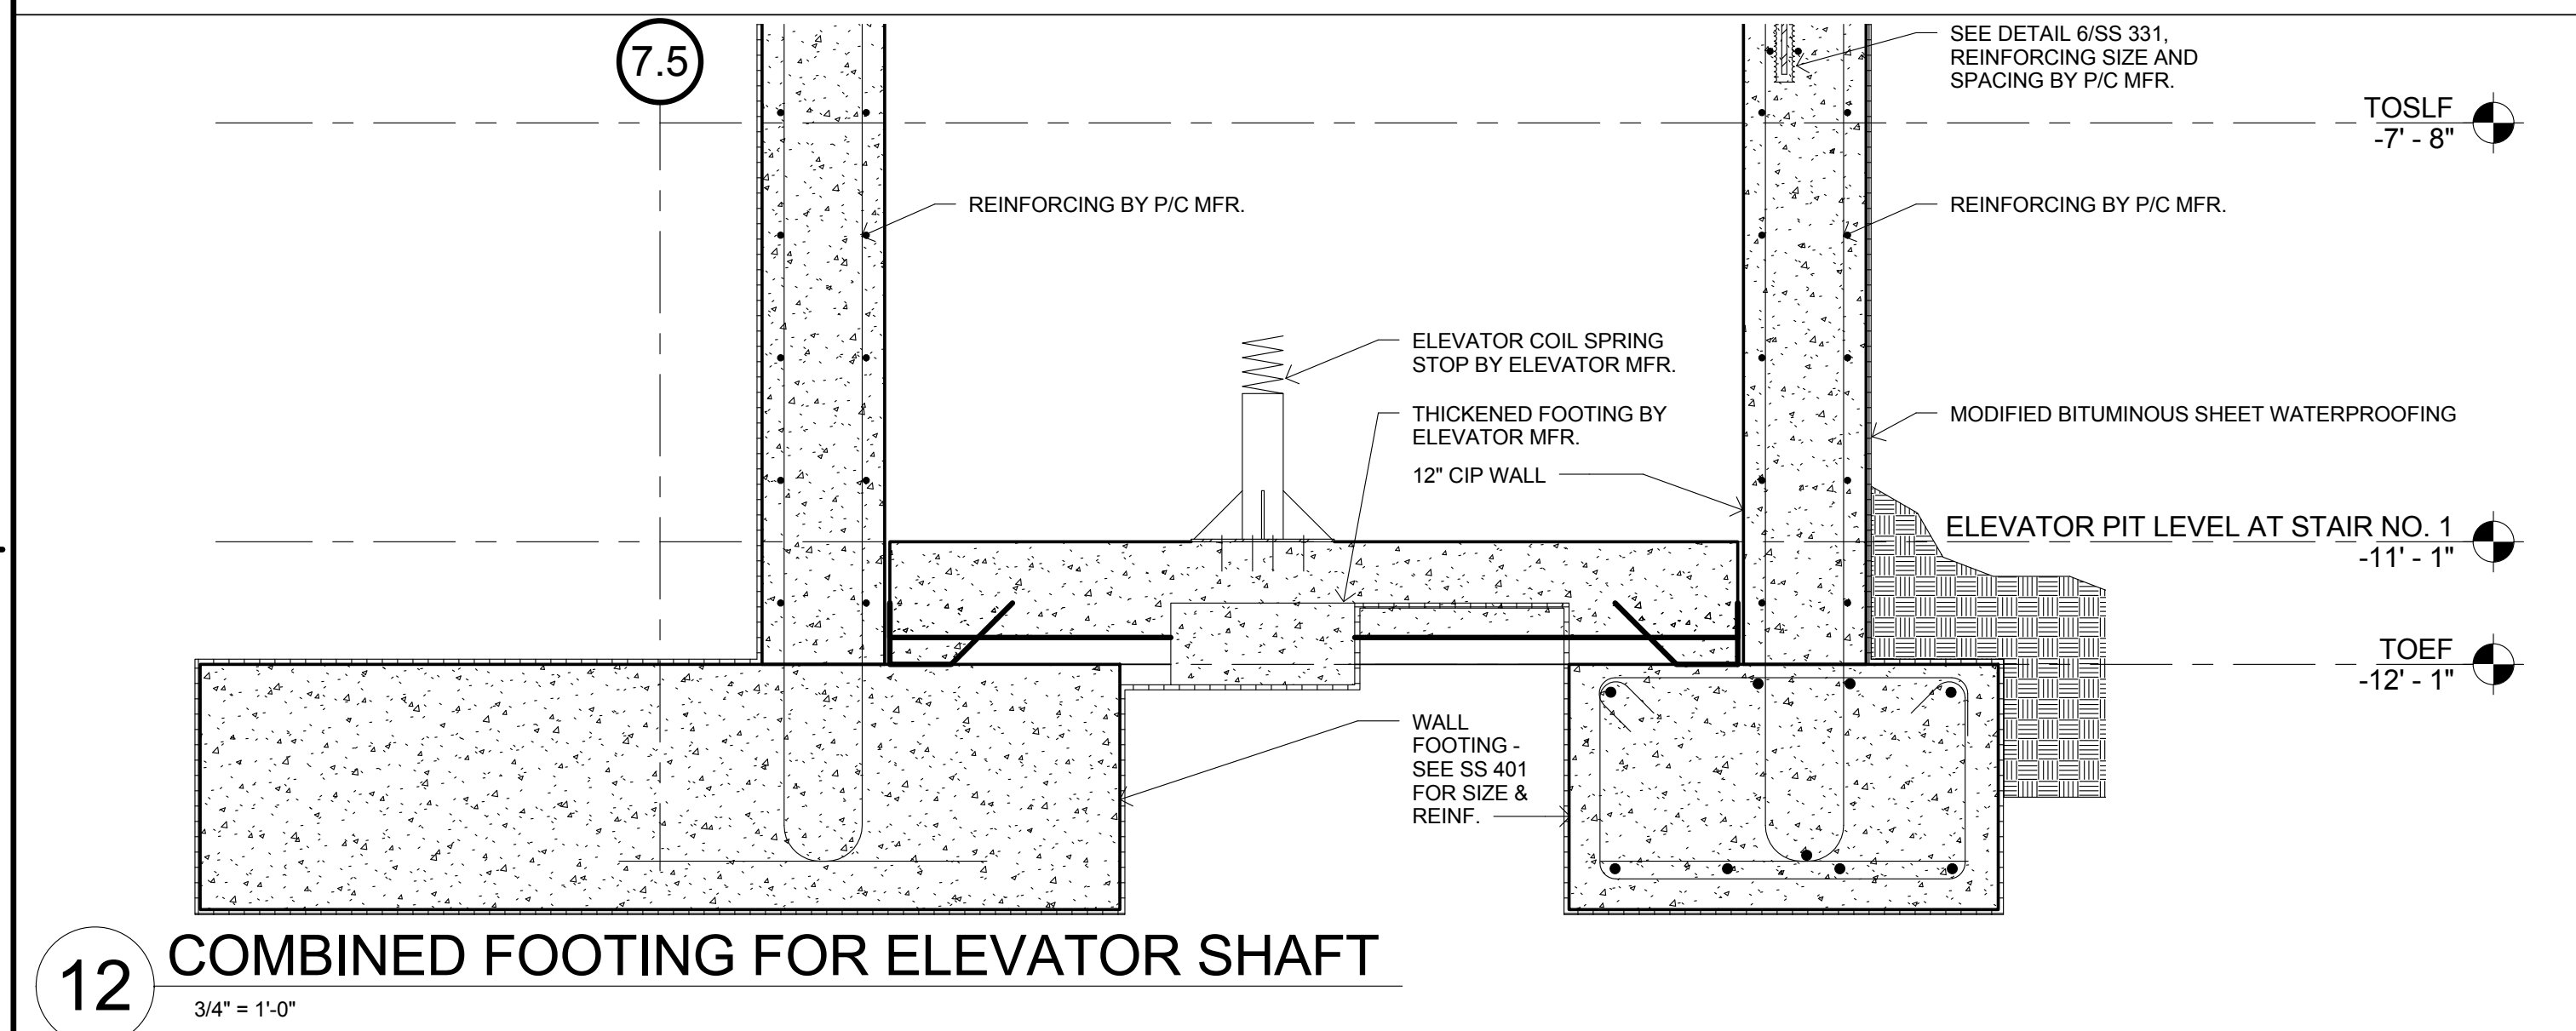

CONSTRUCTION DOCUMENTS - FINAL SUBMISSION

CONSULTANTS:		ARCHITECT/ENGINEERS:		Drawing Title	Project Title:	Project Number:	Office of Construction and Facilities Management	
				Foundation Details	VA Northern California Health Care System Parking Structure	612 - CSI - 102		
				Approved: Project Director	Location:	Building Number:	SS 400	
					10535 Hospital Way, Mather, CA 95655	N/A		
					Date:	Checked:	Drawn:	Owg. 91 of 122
					06/15/2011	ECF	SJS	

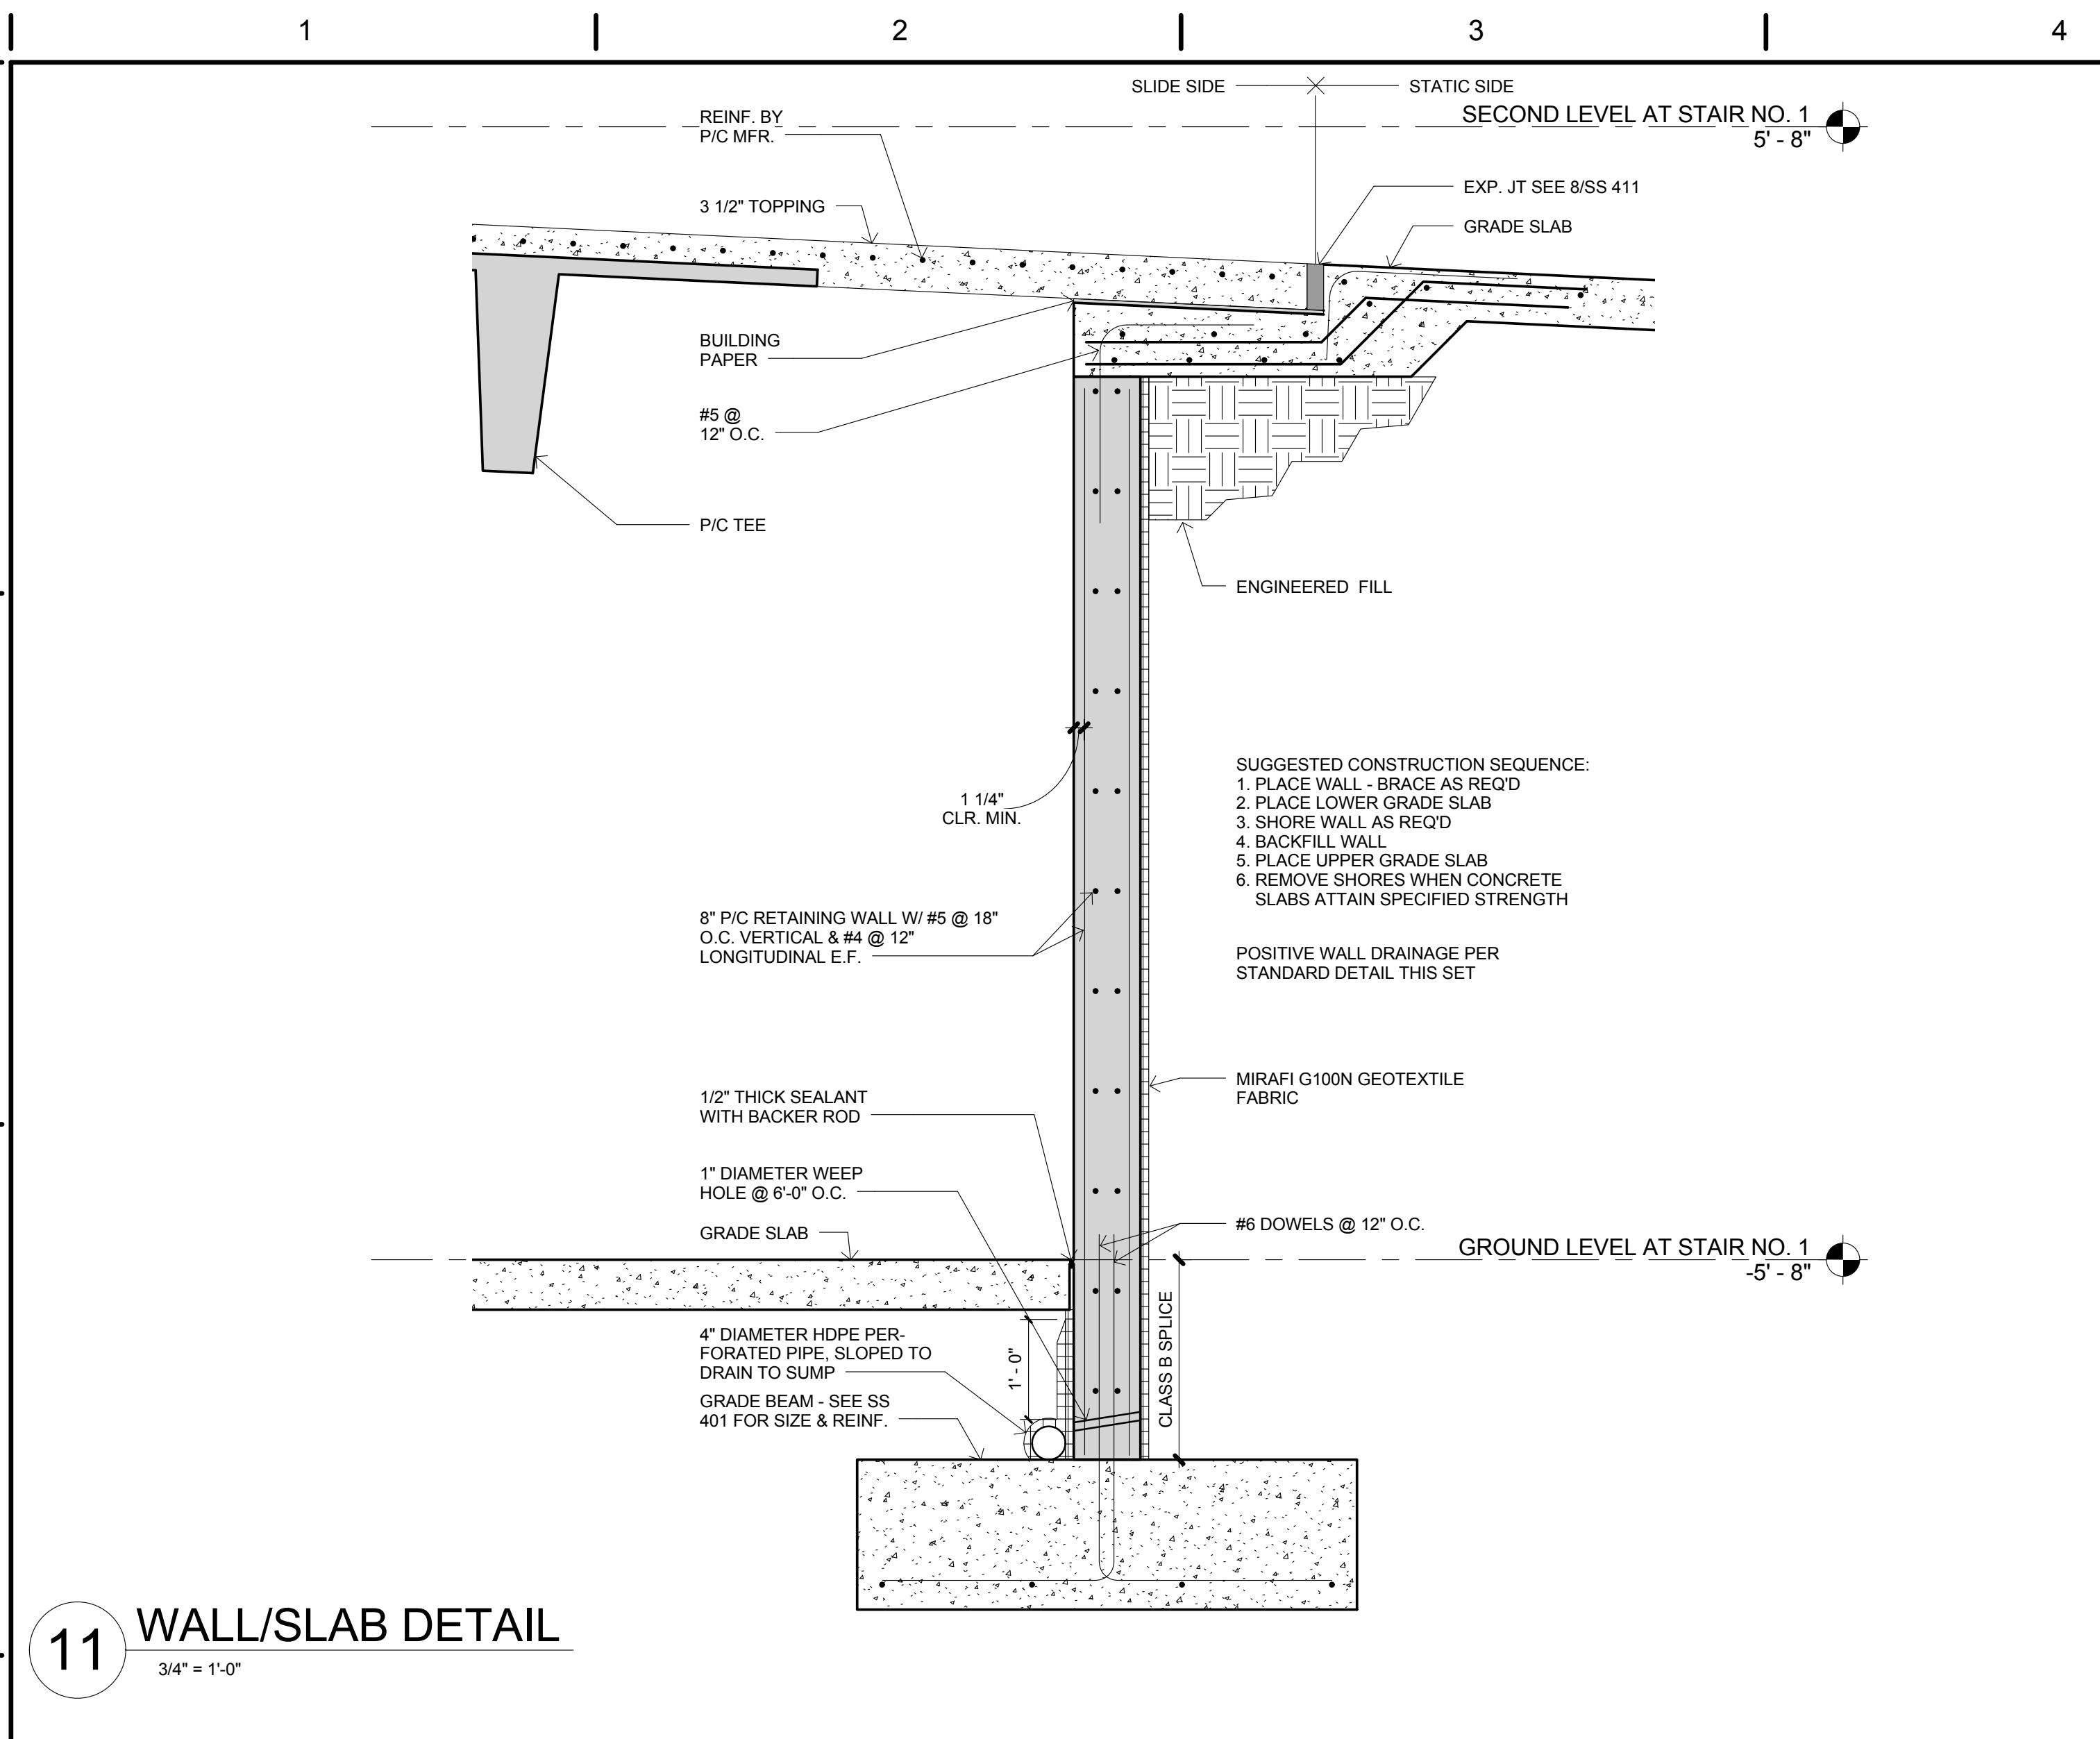