


EXPANSION JOINT DETAIL

SCALE: 1 1/2\"/>


A
A-4

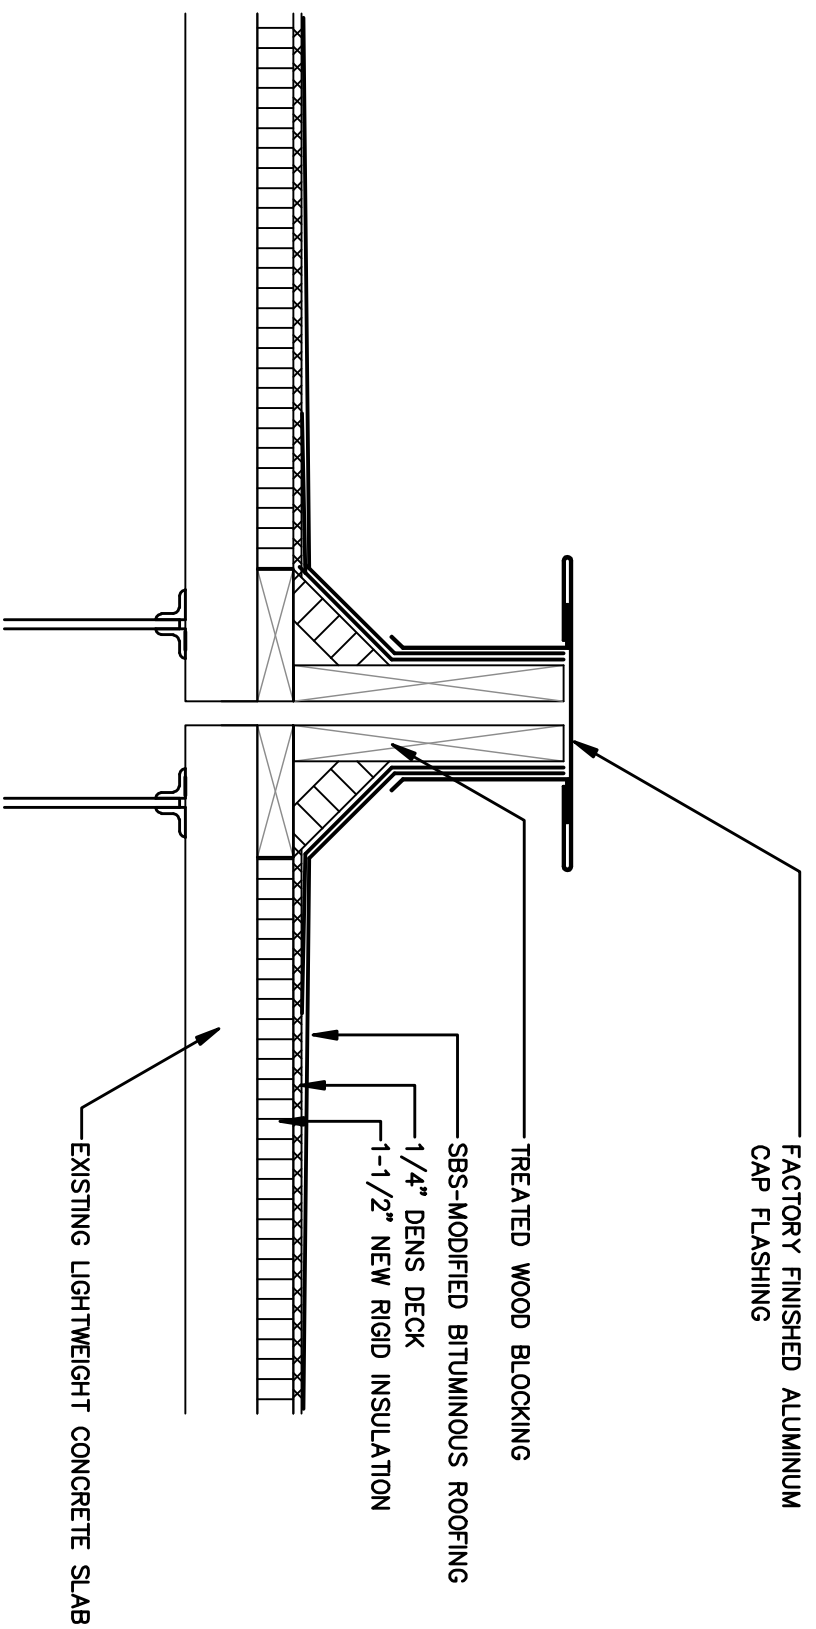

EXPANSION JOINT DETAIL

SCALE: 1 1/2\"/>


B
A-4

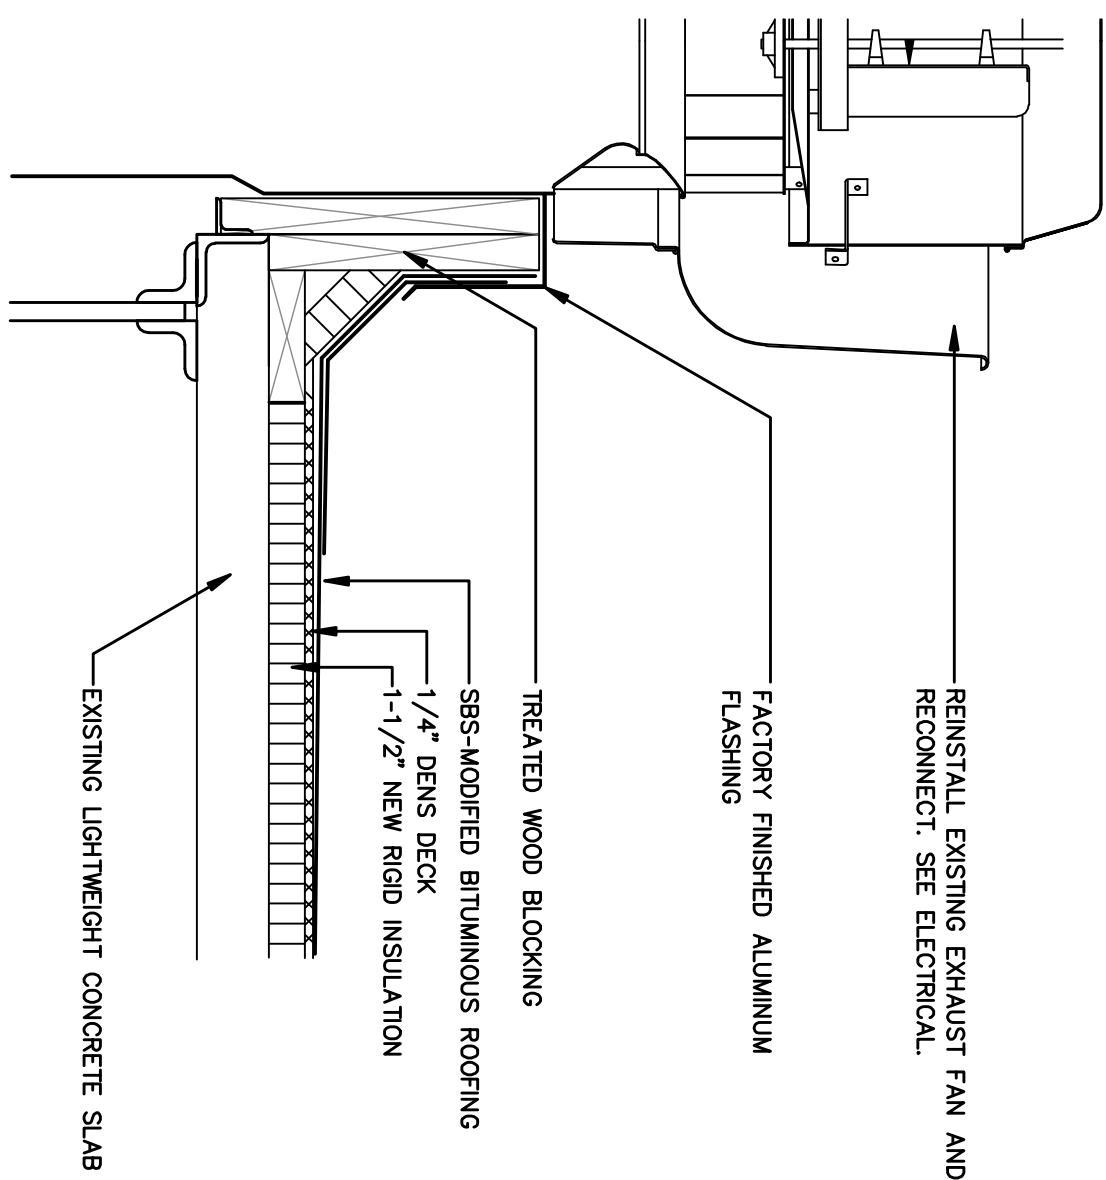

EXHAUST FAN DETAIL

SCALE: 1 1/2\"/>


C
A-4

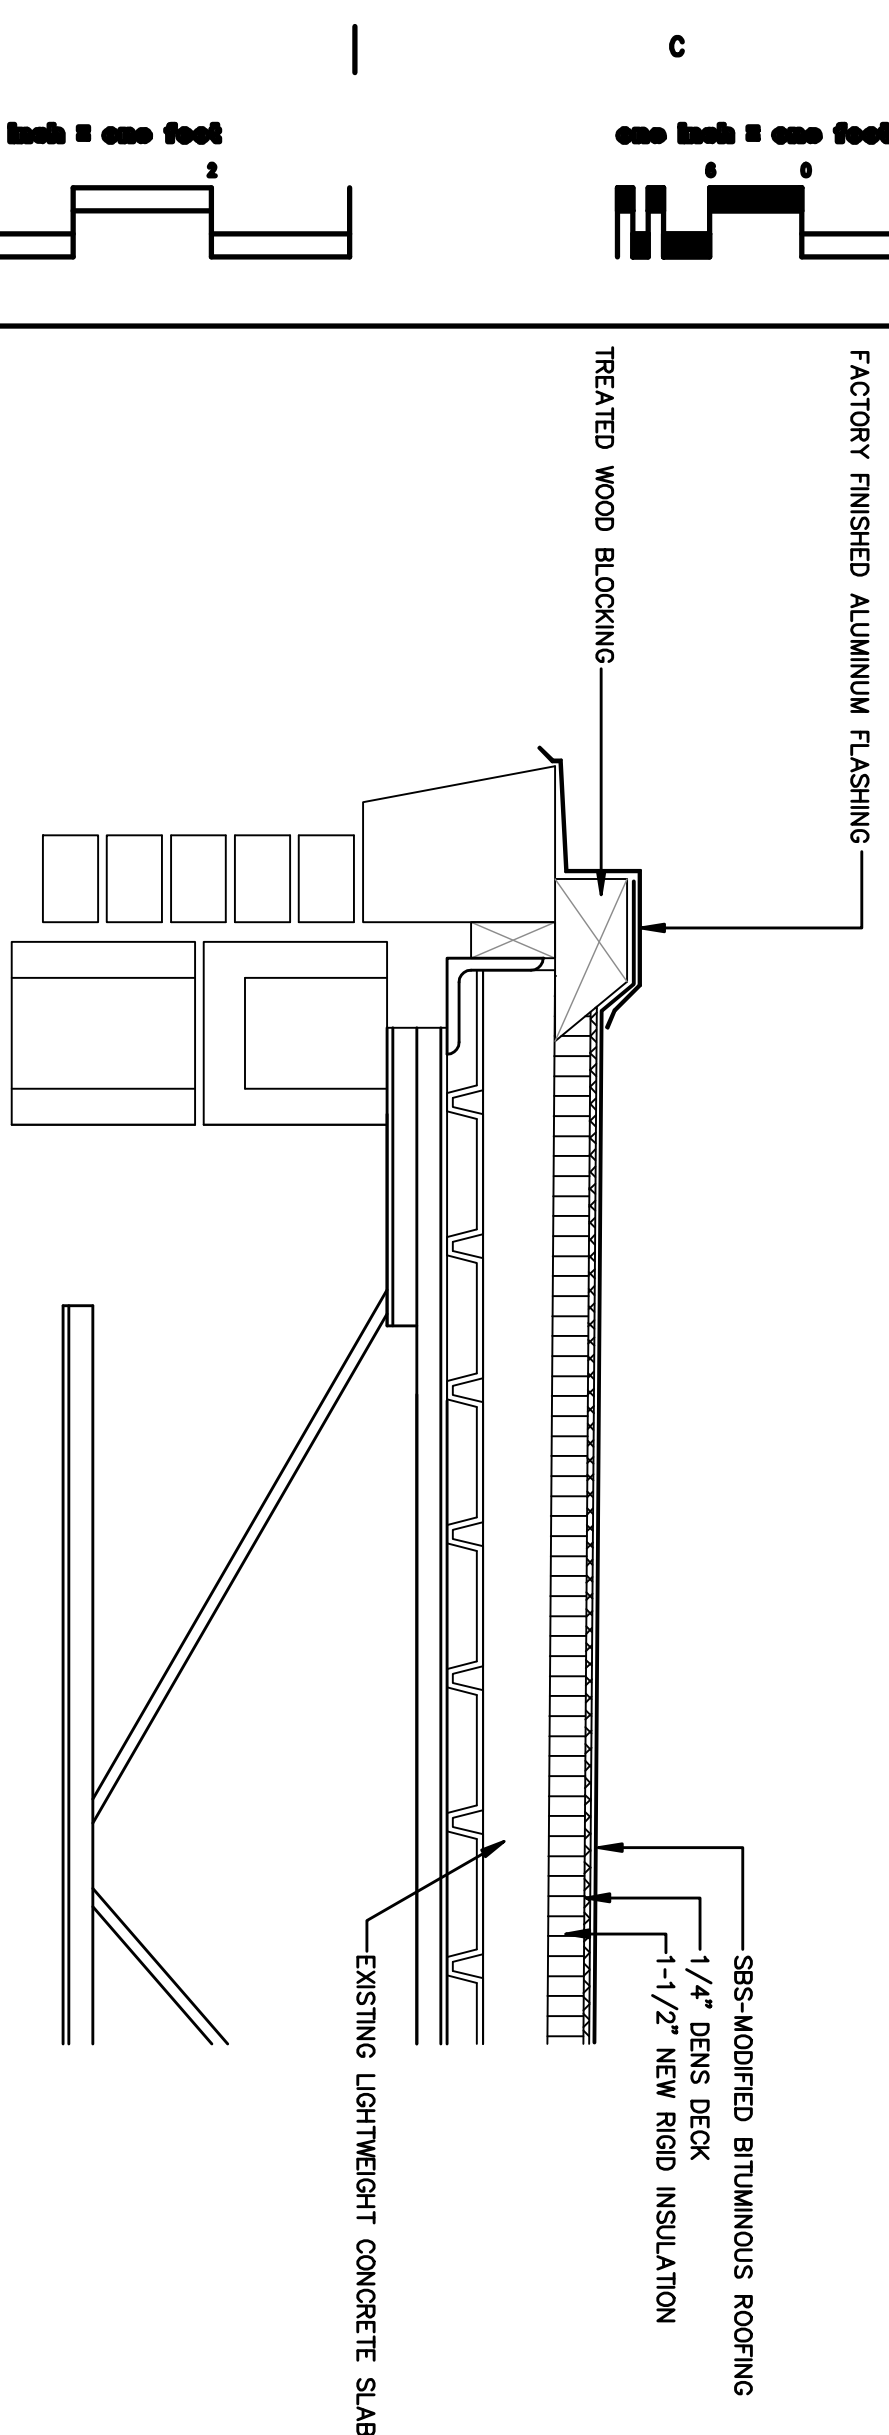

TYPICAL ROOF EDGE DETAIL

SCALE: 1 1/2\"/>

D
A-4

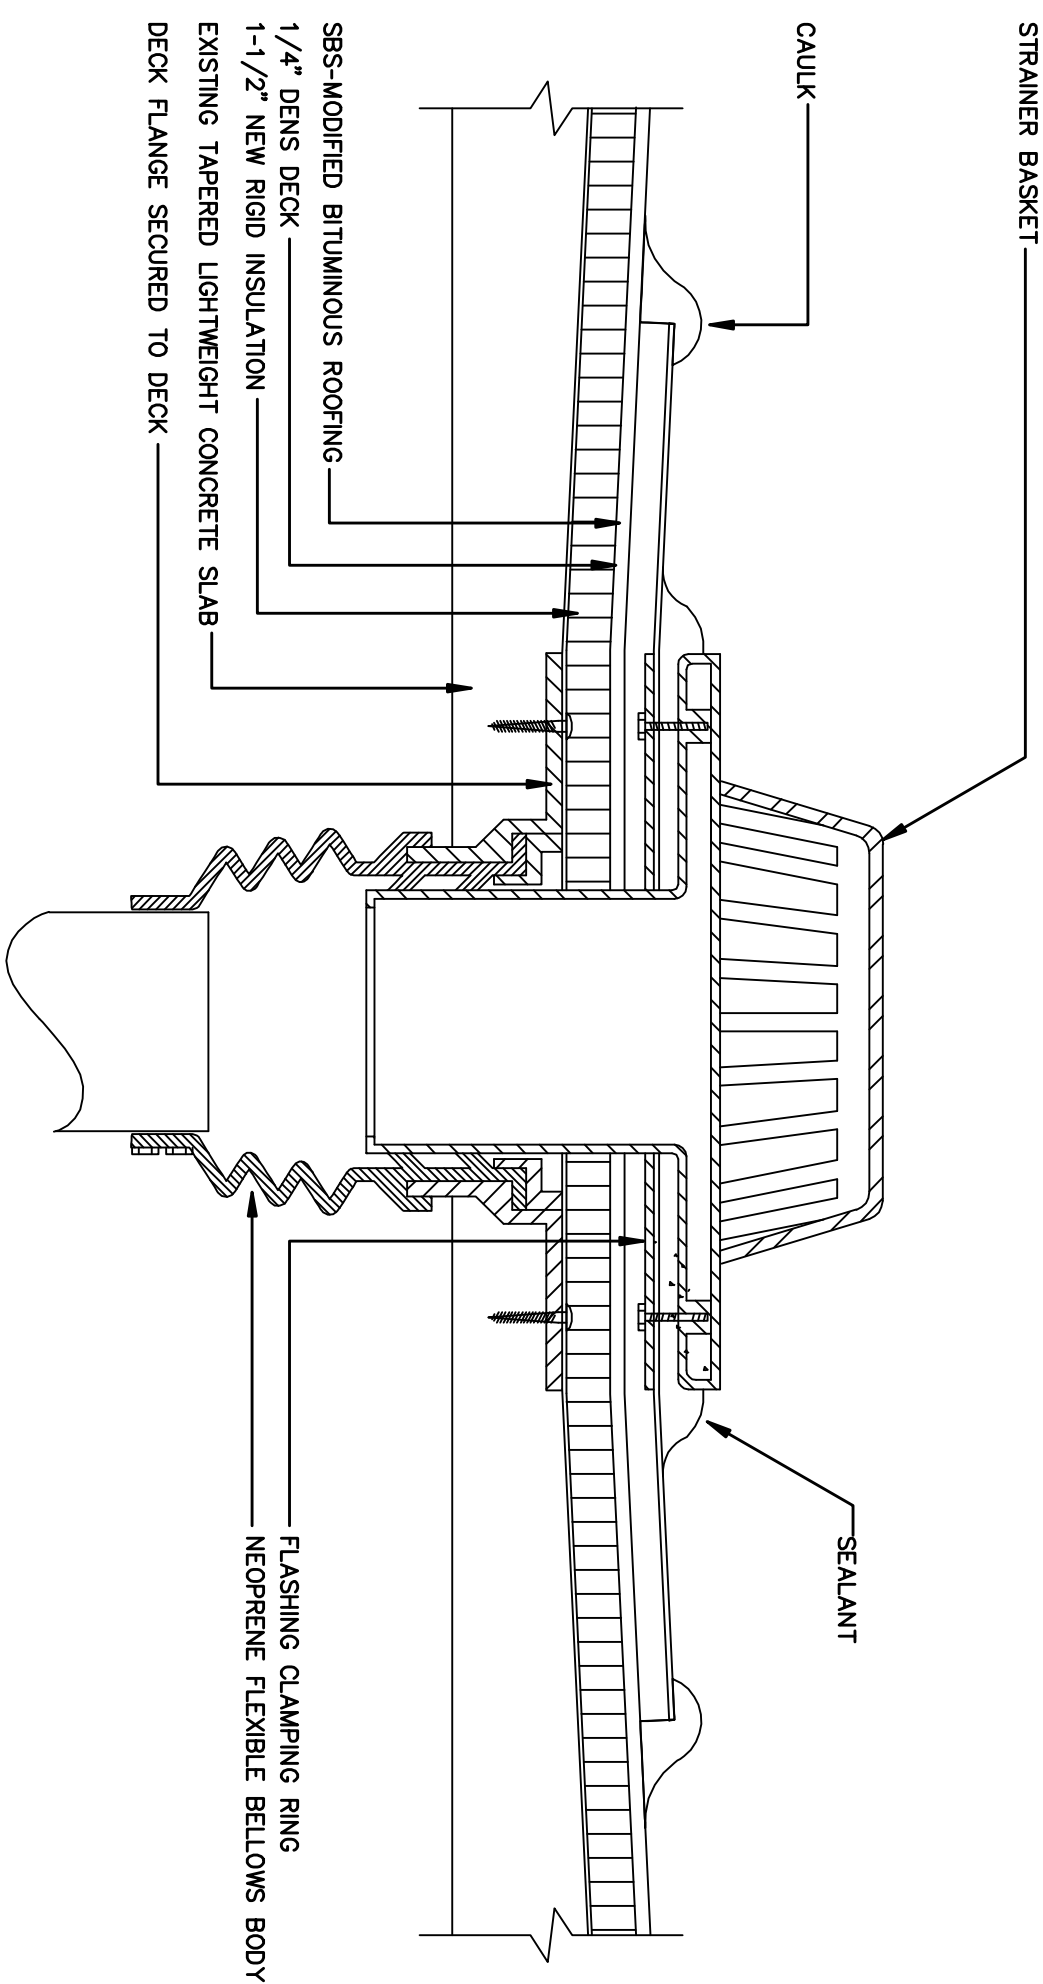









TYPICAL NEW ROOF DRAIN DETAIL

NOT TO SCALE

E
A-4

GENERAL ELECTRICAL NOTES:

1. CONTRACTOR SHALL VISIT SITE PRIOR TO BIDDING TO DETERMINE EXISTING AS-BUILT CONDITIONS.
2. EXISTING ELECTRICAL WORK TO REMAIN UNLESS NOTED OR SHOWN.
3. CONTRACTOR SHALL COORDINATE THIS WORK WITH STATION ENGINEERING DEPARTMENT. A MINIMUM OF FIVE DAYS WRITTEN NOTICE SHALL BE REQUIRED PRIOR TO ANY UTILITY SHUTDOWNS.
4. CONTRACTOR SHALL BE PROHIBITED FROM WORKING ON ENERGIZED ELECTRICAL SYSTEMS OR CONDUCTORS IN ACCORDANCE WITH VA POLICY.
5. THE ELECTRICAL CONTRACTOR SHALL DISCONNECT THE ELECTRICAL SERVICES AND CONTROLS TO ALL EQUIPMENT ON THE ROOF AS REQUIRED TO ELIMINATE OR REMOVE THE ELECTRICAL LOADS FROM THE SYSTEMS TO BE MAINTAINED, REPAIRED, REPLACED, DAMAGED, ETC. ELECTRICAL COMPONENTS (CONDUITS, WIRING, BOXES, DISCONNECTS, ETC.) WITH NEW U/L LISTED COMPONENTS.
6. THE ELECTRICAL WORK SHALL CONSIST OF FURNISHING ALL MATERIALS AND LABOR NECESSARY FOR THE COMPLETE INSTALLATION AND RELOCATION WORK INVOLVED TO INSURE PROPER RANGE OF ELECTRICAL SERVICE IN COMPLETING AND MAKING THIS ROOF APPLICATION.

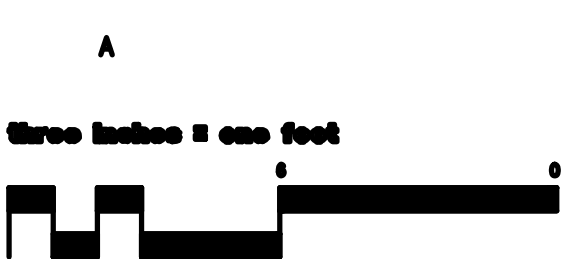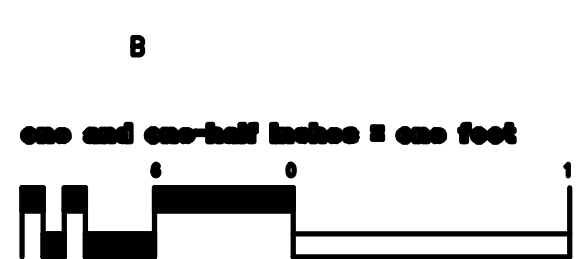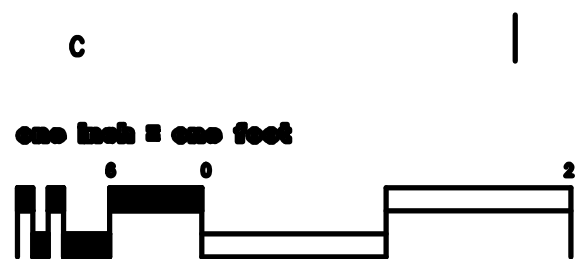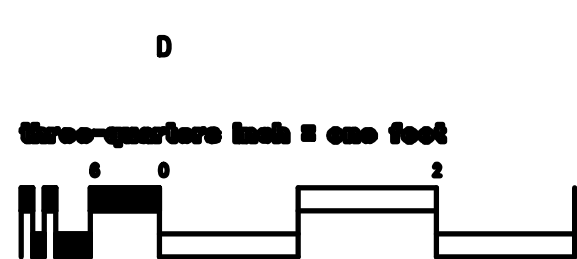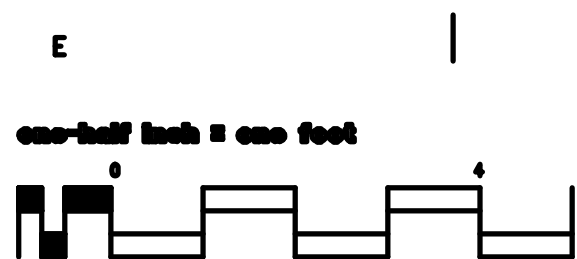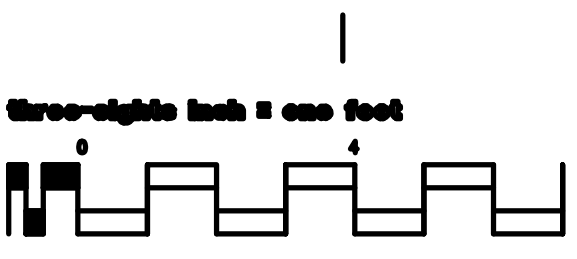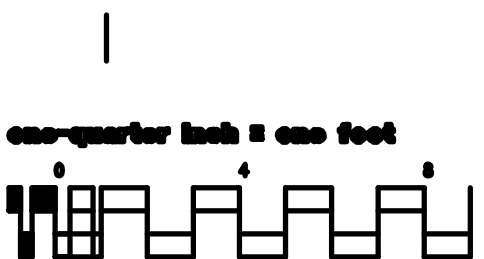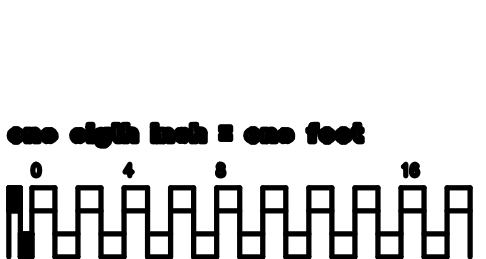

Revisions	Notes

REGISTERED PROFESSIONAL ENGINEER
No. 17050
ALABAMA
JOHN L. COOPER

MCE

MILLS-CONOLLY ENGINEERING, P.C.

8218 Old Federal Road
Montgomery, AL 36117
TELEPHONE: (334) 270-0010
FAX: (334) 270-0040

CAVITHICS

Central Alabama Veterans Health Care System

Approved	Approved	Issued By ROOF DETAILS	Project Title ROOF REPLACEMENT CENTRAL ALABAMA VETERANS HEALTH CARE SYSTEM TUSKEGEE, ALABAMA	Issued Date JUNE 30, 2010
Approved	Approved			
Approved	Approved			
Approved	Approved	Issued By Daily Office	Project Title CENTRAL ALABAMA VETERANS HEALTH CARE SYSTEM TUSKEGEE, ALABAMA	Issued Date JUNE 30, 2010
Approved	Approved	Issued By Chief Representative	Project Title CENTRAL ALABAMA VETERANS HEALTH CARE SYSTEM TUSKEGEE, ALABAMA	Issued Date JUNE 30, 2010
Approved	Approved	Issued By Chief Representative	Project Title CENTRAL ALABAMA VETERANS HEALTH CARE SYSTEM TUSKEGEE, ALABAMA	Issued Date JUNE 30, 2010

Veterans Administration