
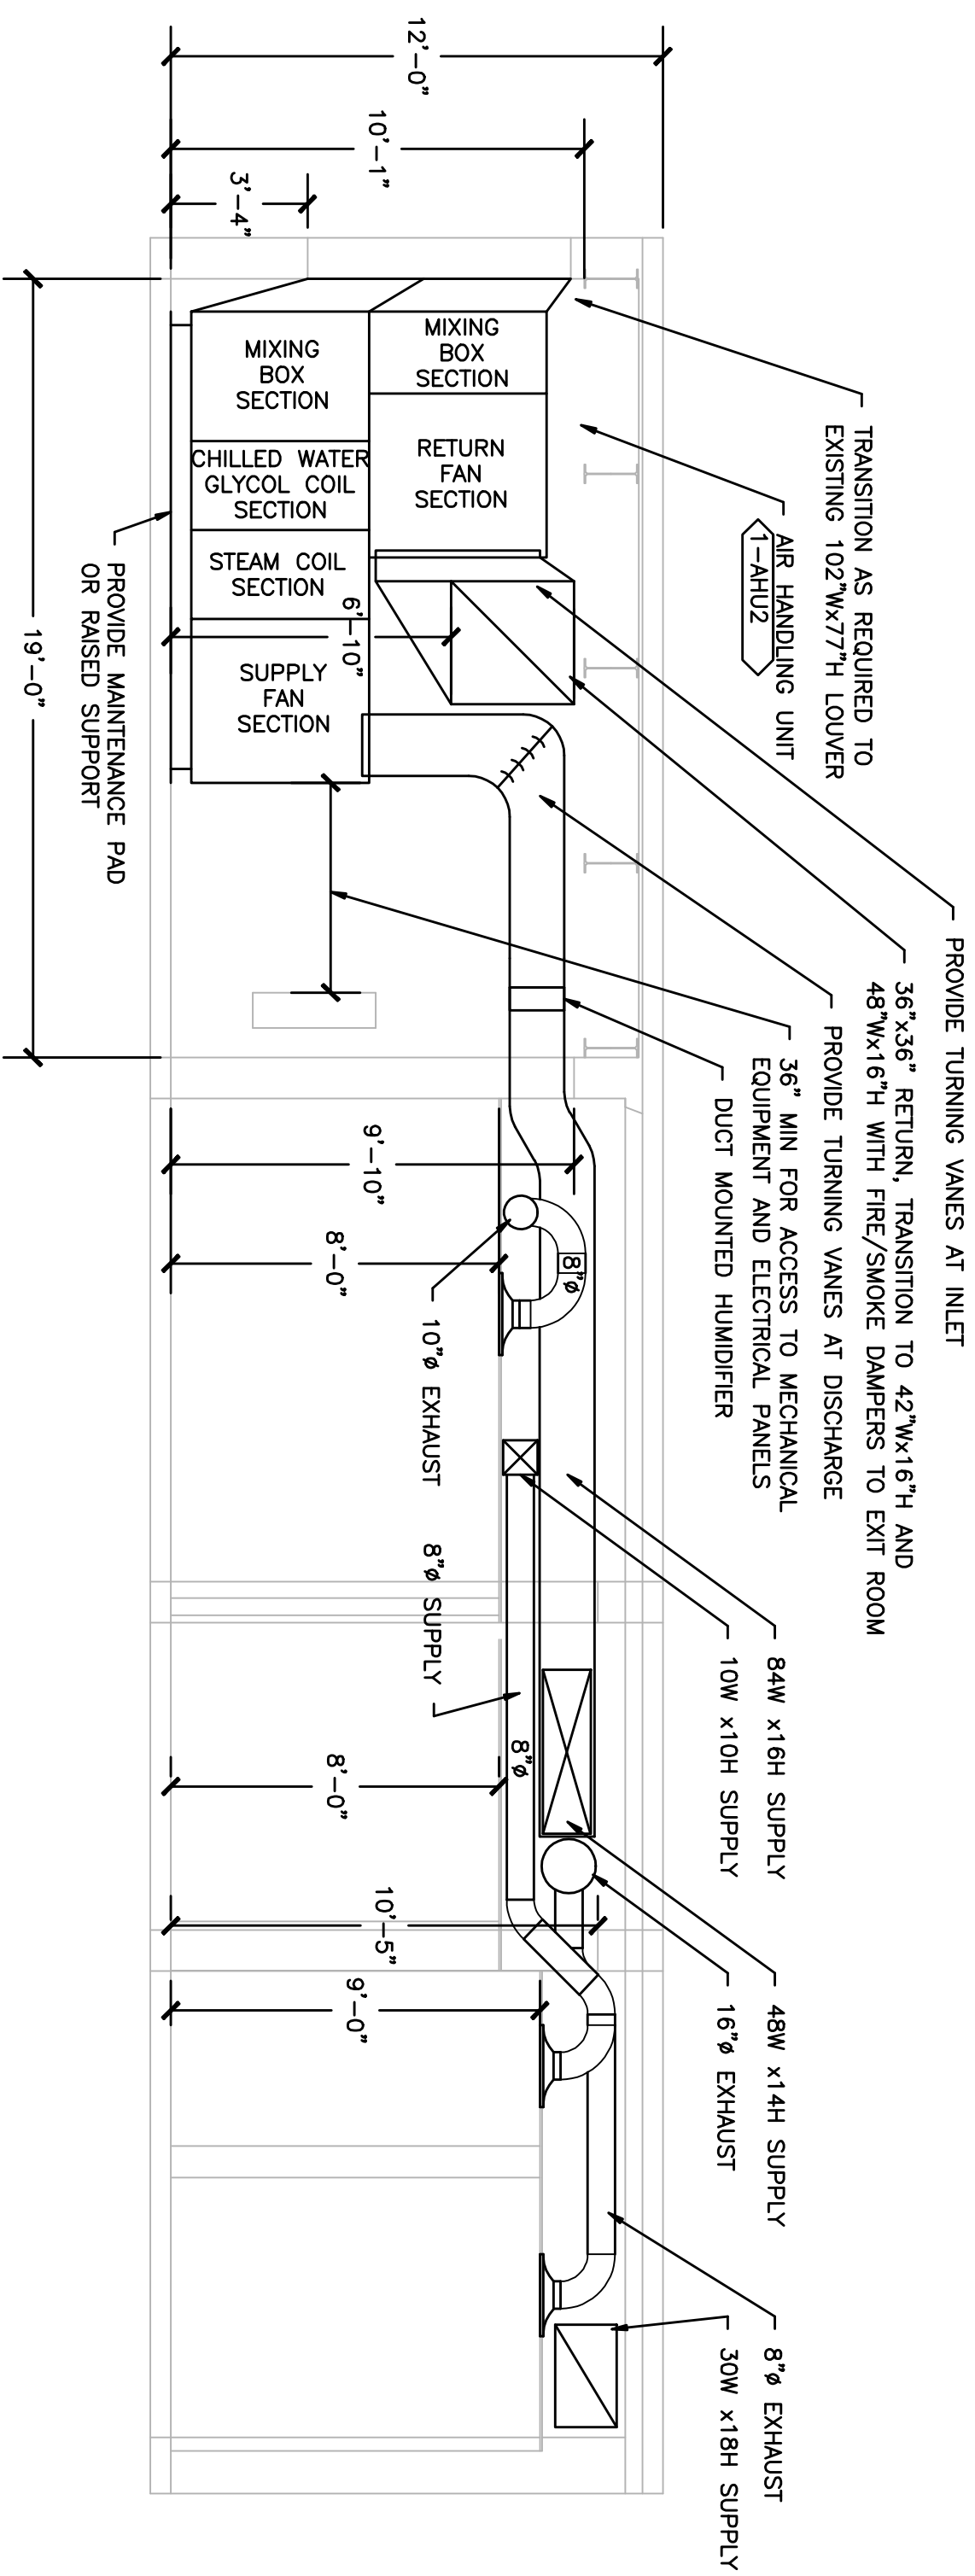
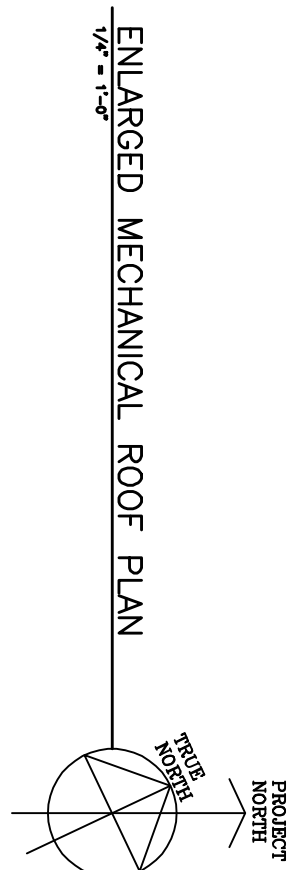


NOTE: ACTUAL CONNECTIONS COORDINATE WITH OEM.

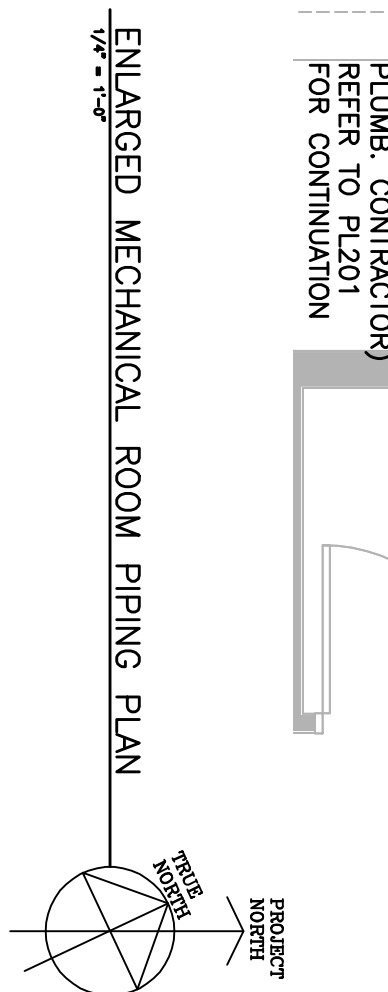


HMA COORDINATION NOTES:

1. AIR HANDLING UNIT SHALL BE SELECTED AND ORIENTED TO FIT IN AVAILABLE SPACE, INCLUDING, BUT NOT LIMITED TO, ALL REQUIRED MAINTENANCE CLEARANCES TO PULL COILS, MAINTENANCE CLEARANCE REQUIREMENTS, AND EQUIPMENT REQUIREMENTS FOR SUPPLEMENTING ELECTRICAL PANELS AND EQUIPMENT.
2. ALL AIR HANDLING UNIT MODULAR SECTIONS SHALL FIT THROUGH THE EXISTING DUCTWORK.
3. ALL EXISTING CONDITIONS SHALL BE FIELD VERIFIED BY CONTRACTOR PRIOR TO PURCHASE OF EQUIPMENT.

DUCTWORK SECTION

[illegible]

VA WESTERN NEW YORK HEALTHCARE SYSTEM
3495 BAILEY AVENUE
BUFFALO, NEW YORK 14215



BUFFALO, NY,
77 GOODELL ST
716-856-5636

CARDIOLOGY	DATE
INFECTION CONTROL	DATE
SAFETY OFFICER	DATE

ENGINEERING MANAGER
CARELINE MANAGER
CHIEF OF STAFF

DATE
DATE
DATE

ENLARGED PLANS,
SECTIONS, AND DETAILS

Drawing Title	
ENLARGED PLANS, SECTIONS, AND DETAILS	
MEDICAL CENTER DIRECTOR	DATE
ASSOCIATE MEDICAL CENTER DIRECTOR	DATE


RENOVATION OF BLDG #1,
2ND FLOOR, B-WARD

Project Title	RENOVATION OF BLDG. #1 2ND FLOOR, B-WARD		
Building Number	1	Checked	Drawn
Location	V.A.M.C. BATAVIA, NEW YORK		

Date JULY 2, 2010 (UPDATED 10/07/10)

No.
528

09-352 MH-601

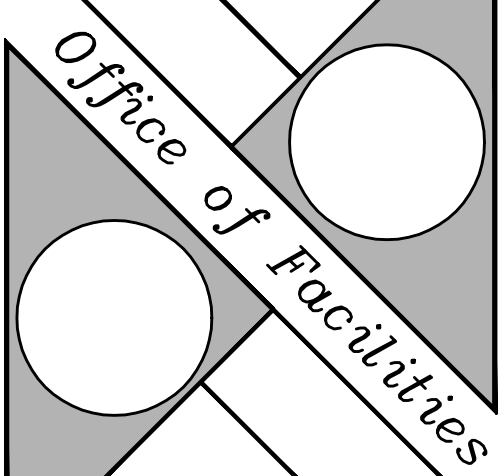

Department of
Veterans Affairs

NOTES:

1. FOR CLARITY, NOT ALL PIPING IS SHOWN. REFER TO FLOW DIAGRAMS AND DETAILS FOR PROPER PIPING. ALL PIPING, INCLUDING BUT NOT LIMITED TO MAKEUP WATER CONNECTIONS TO RP2 (RP2 PROVIDED AND INSTALLED BY PLUMBING CONTRACTOR) AND CONDENSATE LINE CONNECTIONS ON ADJACENT FLOORS ARE REQUIRED.