




1 ANCHORAGE DETAIL – GRAB BARS & CABINETS
1/2" = 1'-0"

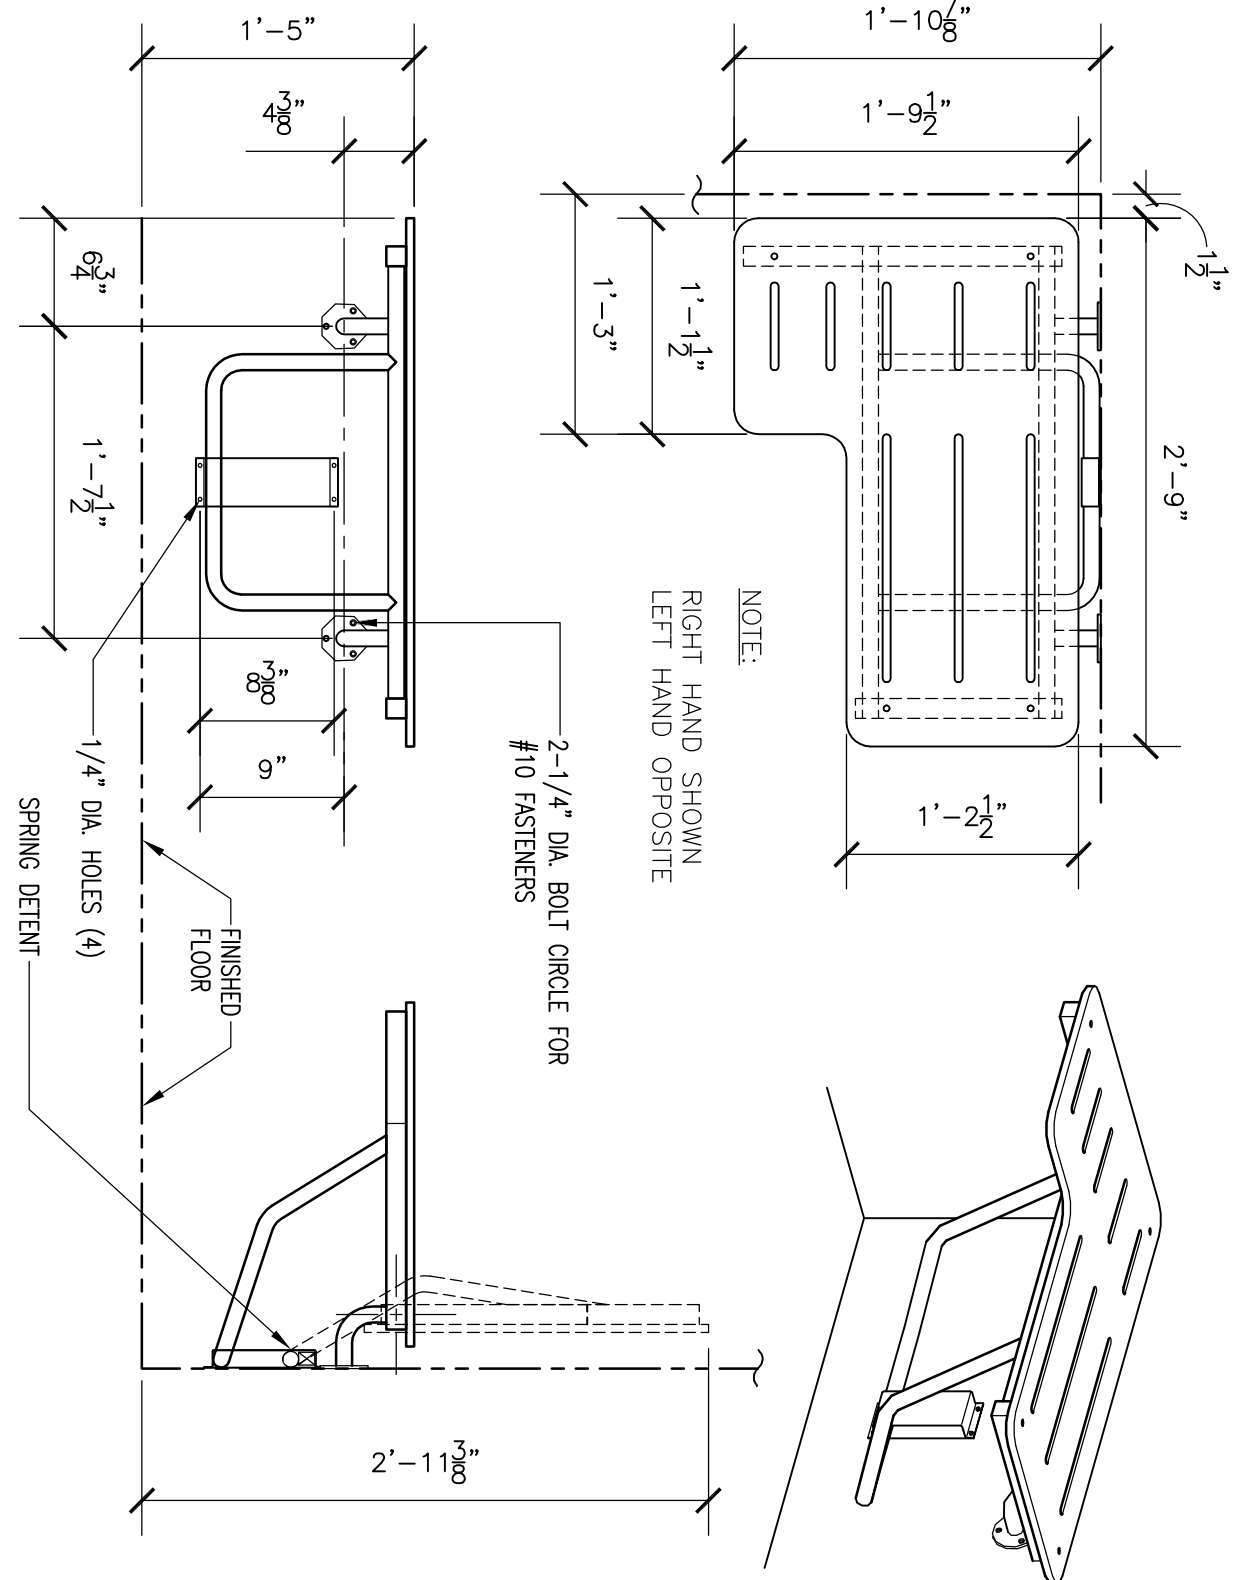



2 SHOWER SEAT DETAIL
1/2" = 1'-0"

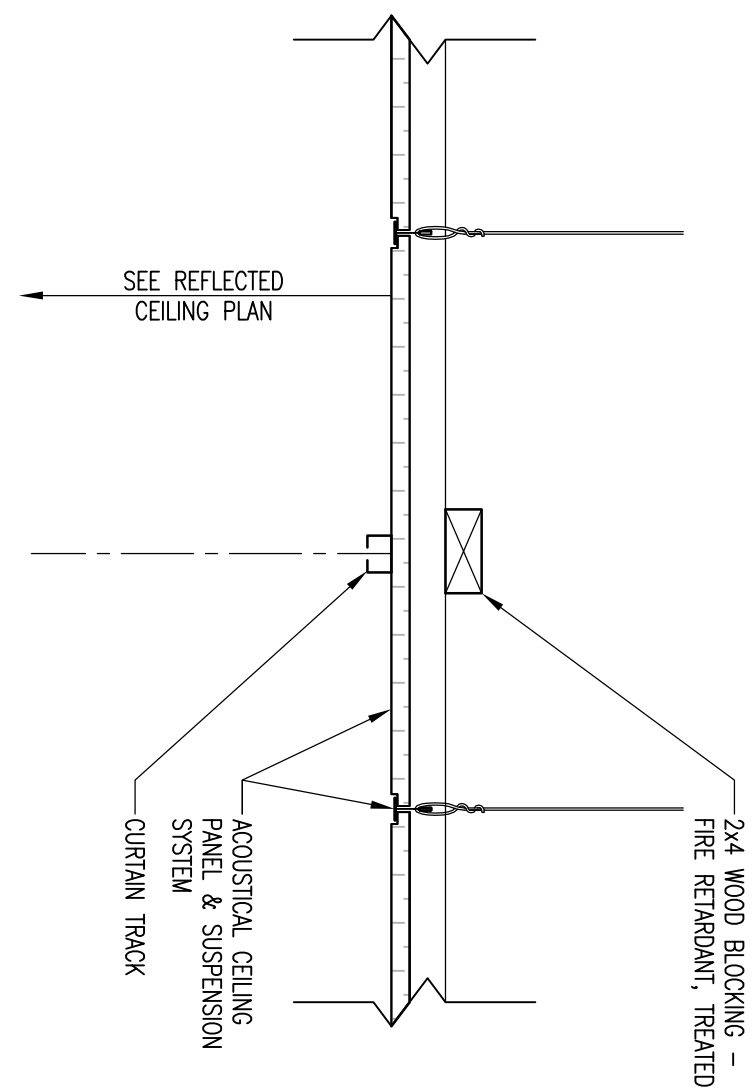


3 CURTAIN TRACK DETAIL (TYP.)
1/2" = 1'-0"

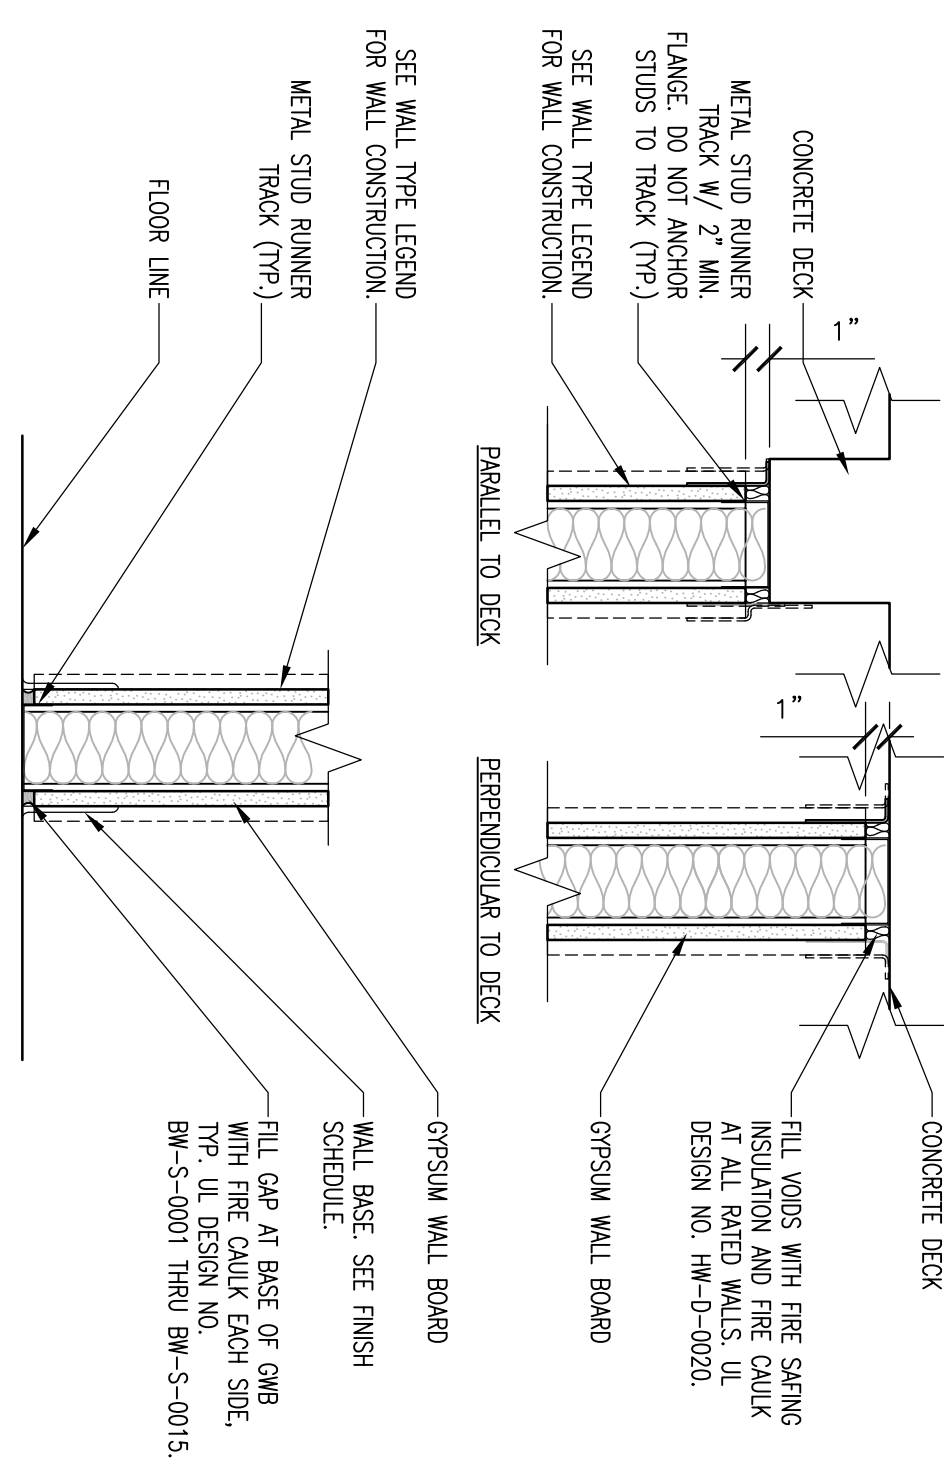


4 WALL AT DECK DETAILS (TYP.)
1/2" = 1'-0"

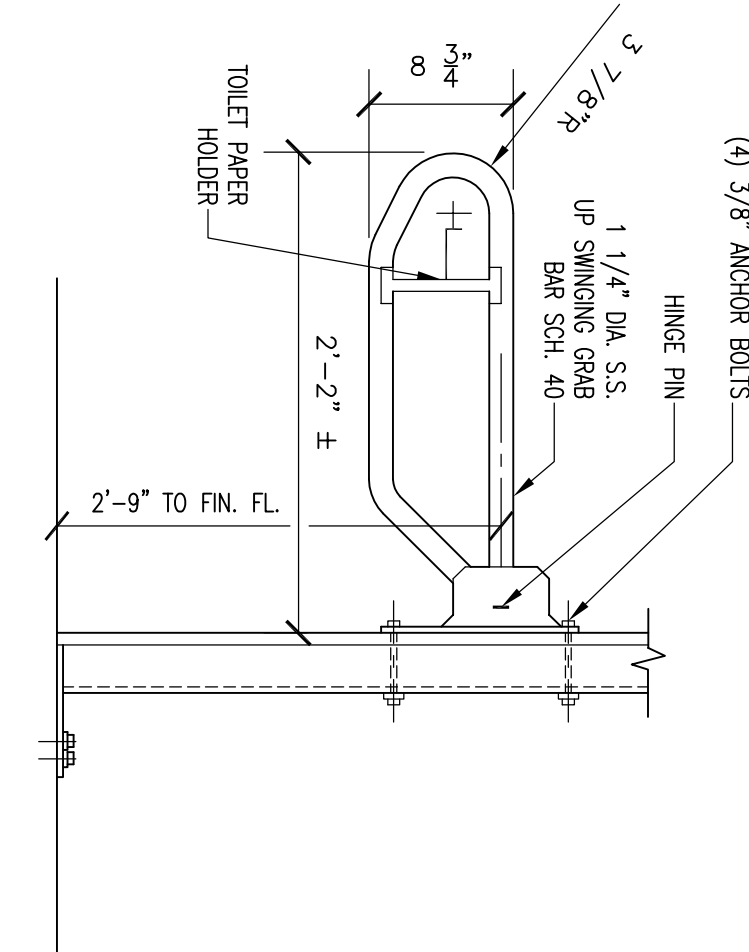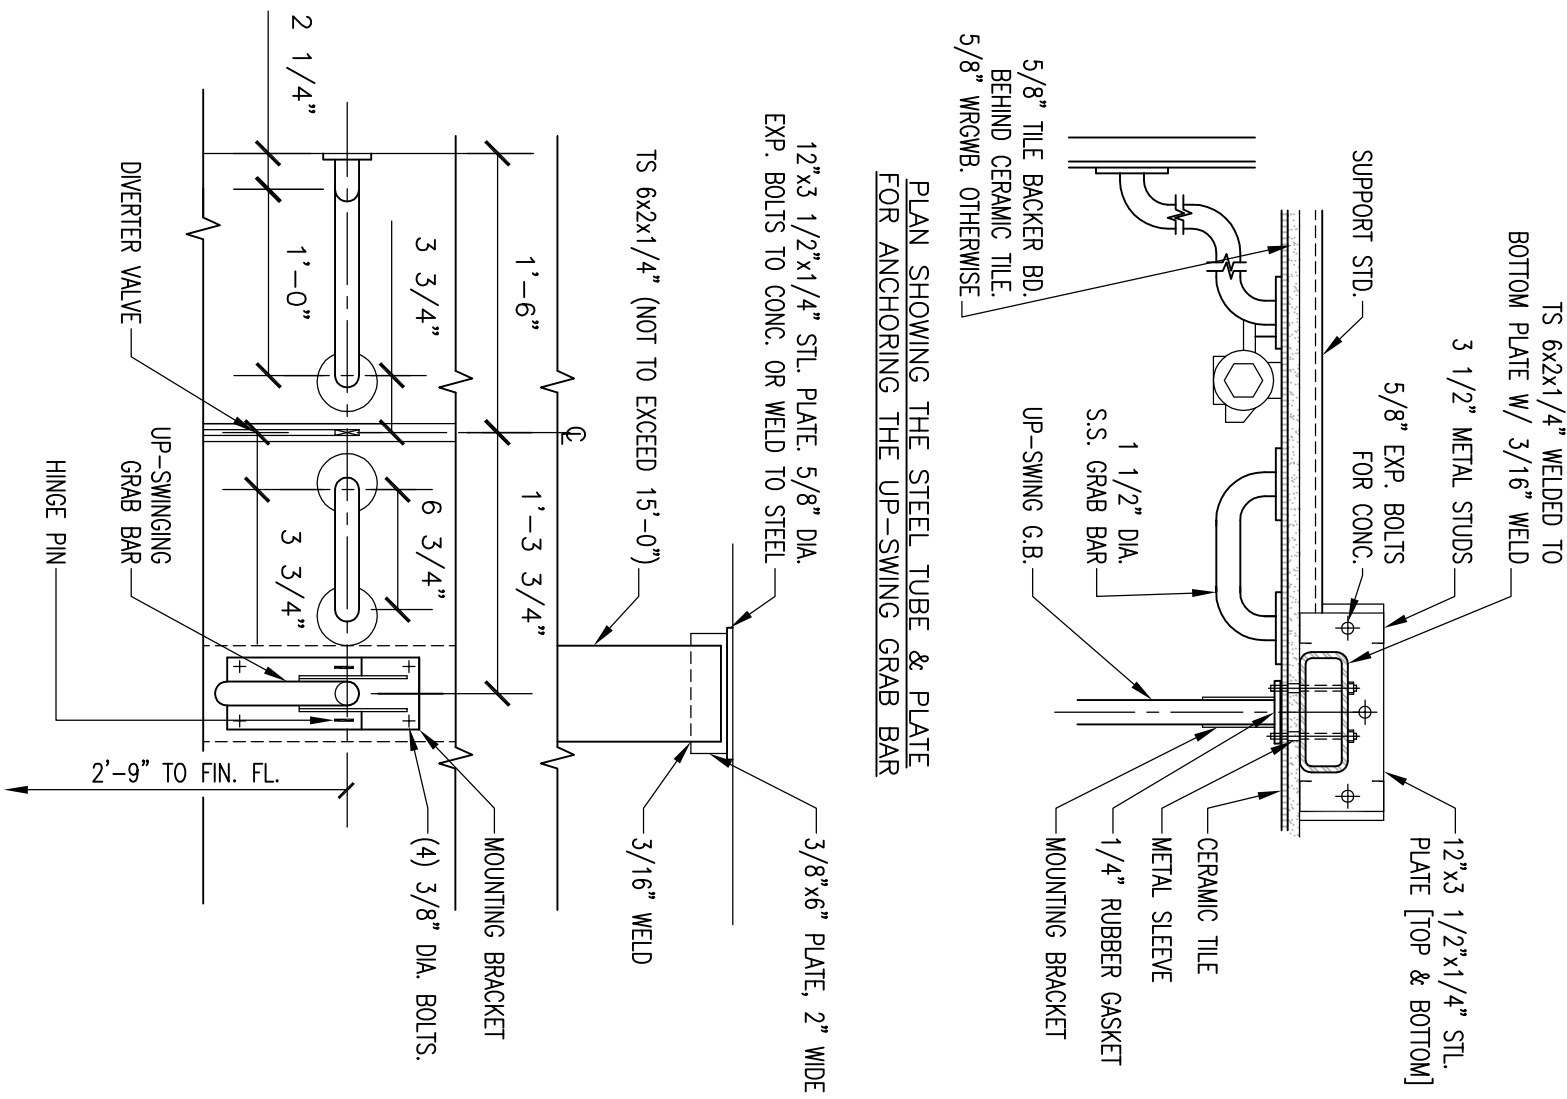


SIDE ELEVATION OF UP-SWINGING GRAB BAR

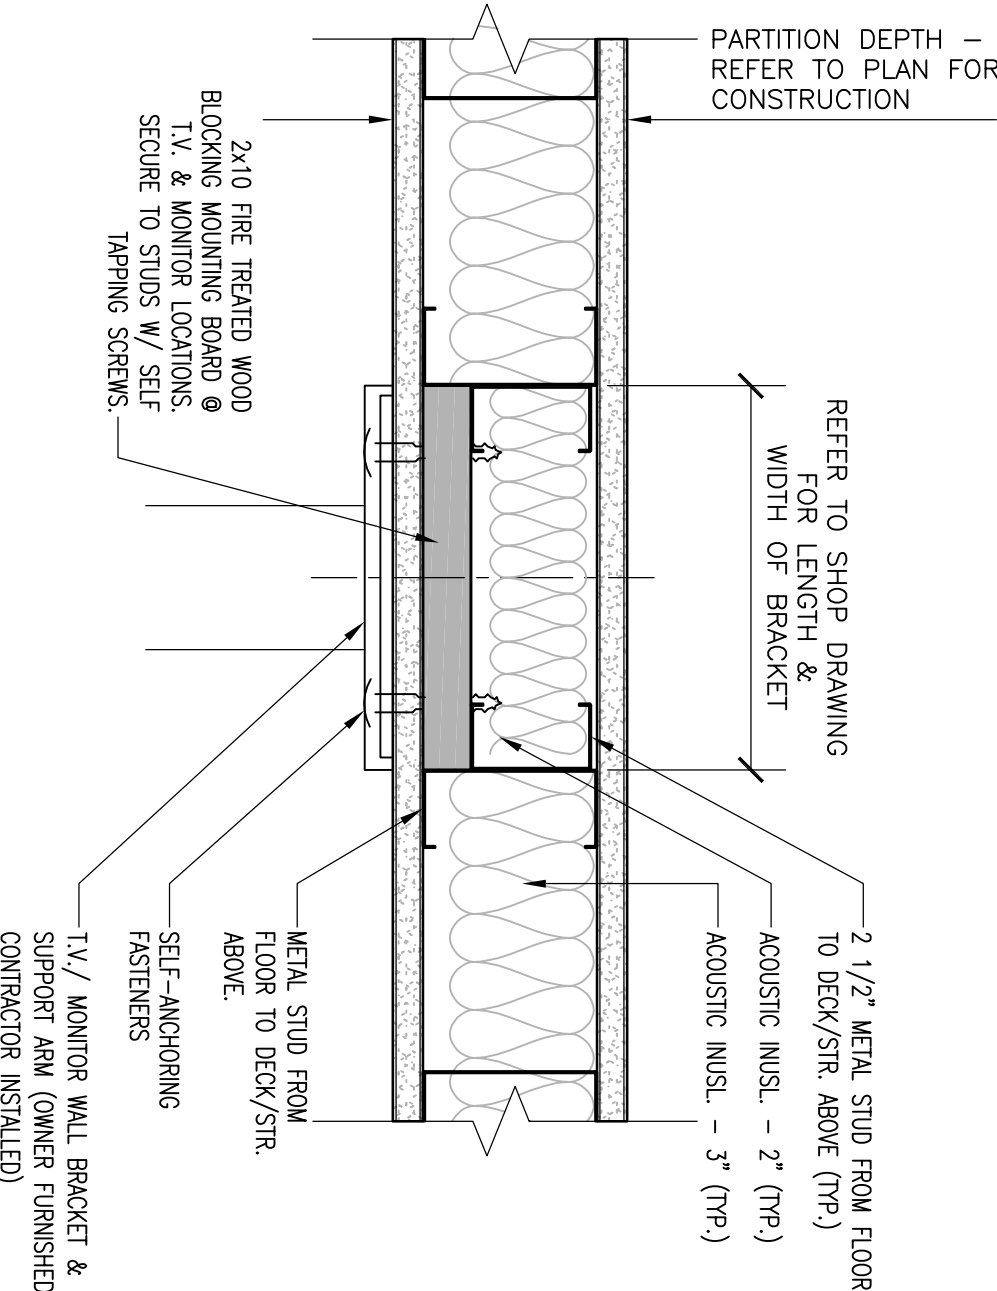

6 T.V., MONITOR & ACCESSORIES MOUNTING (TYP.)
5" = 1'-0"

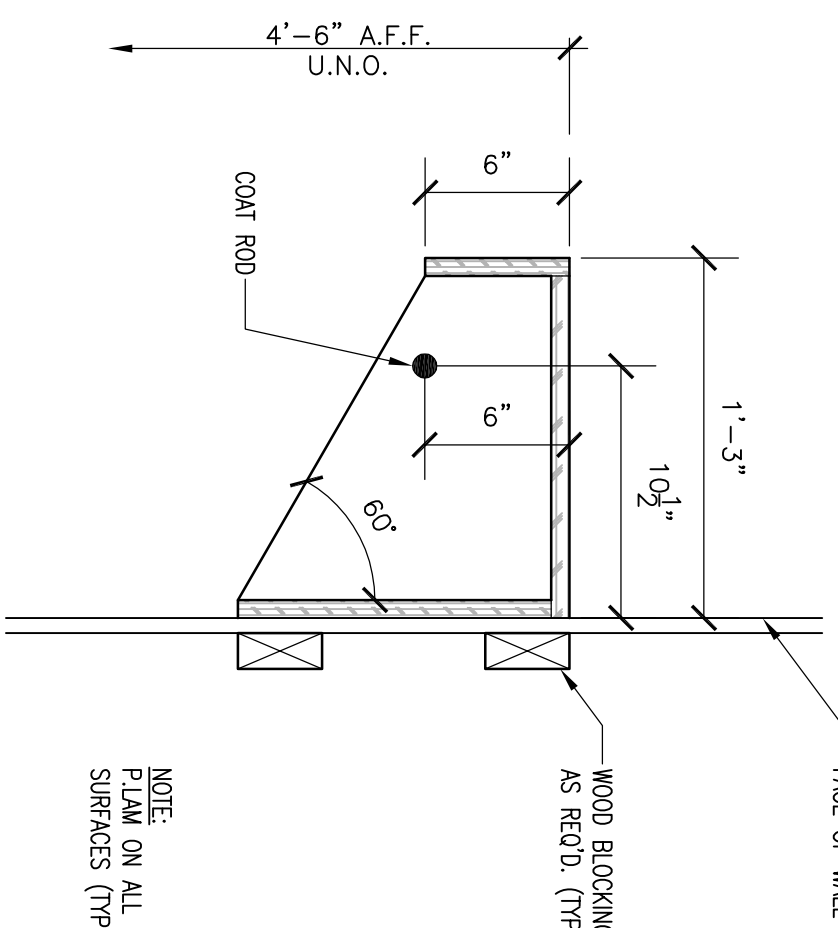

7 CLOSET SHELF AND CLOTHES ROD DETAIL
1/2" = 1'-0"

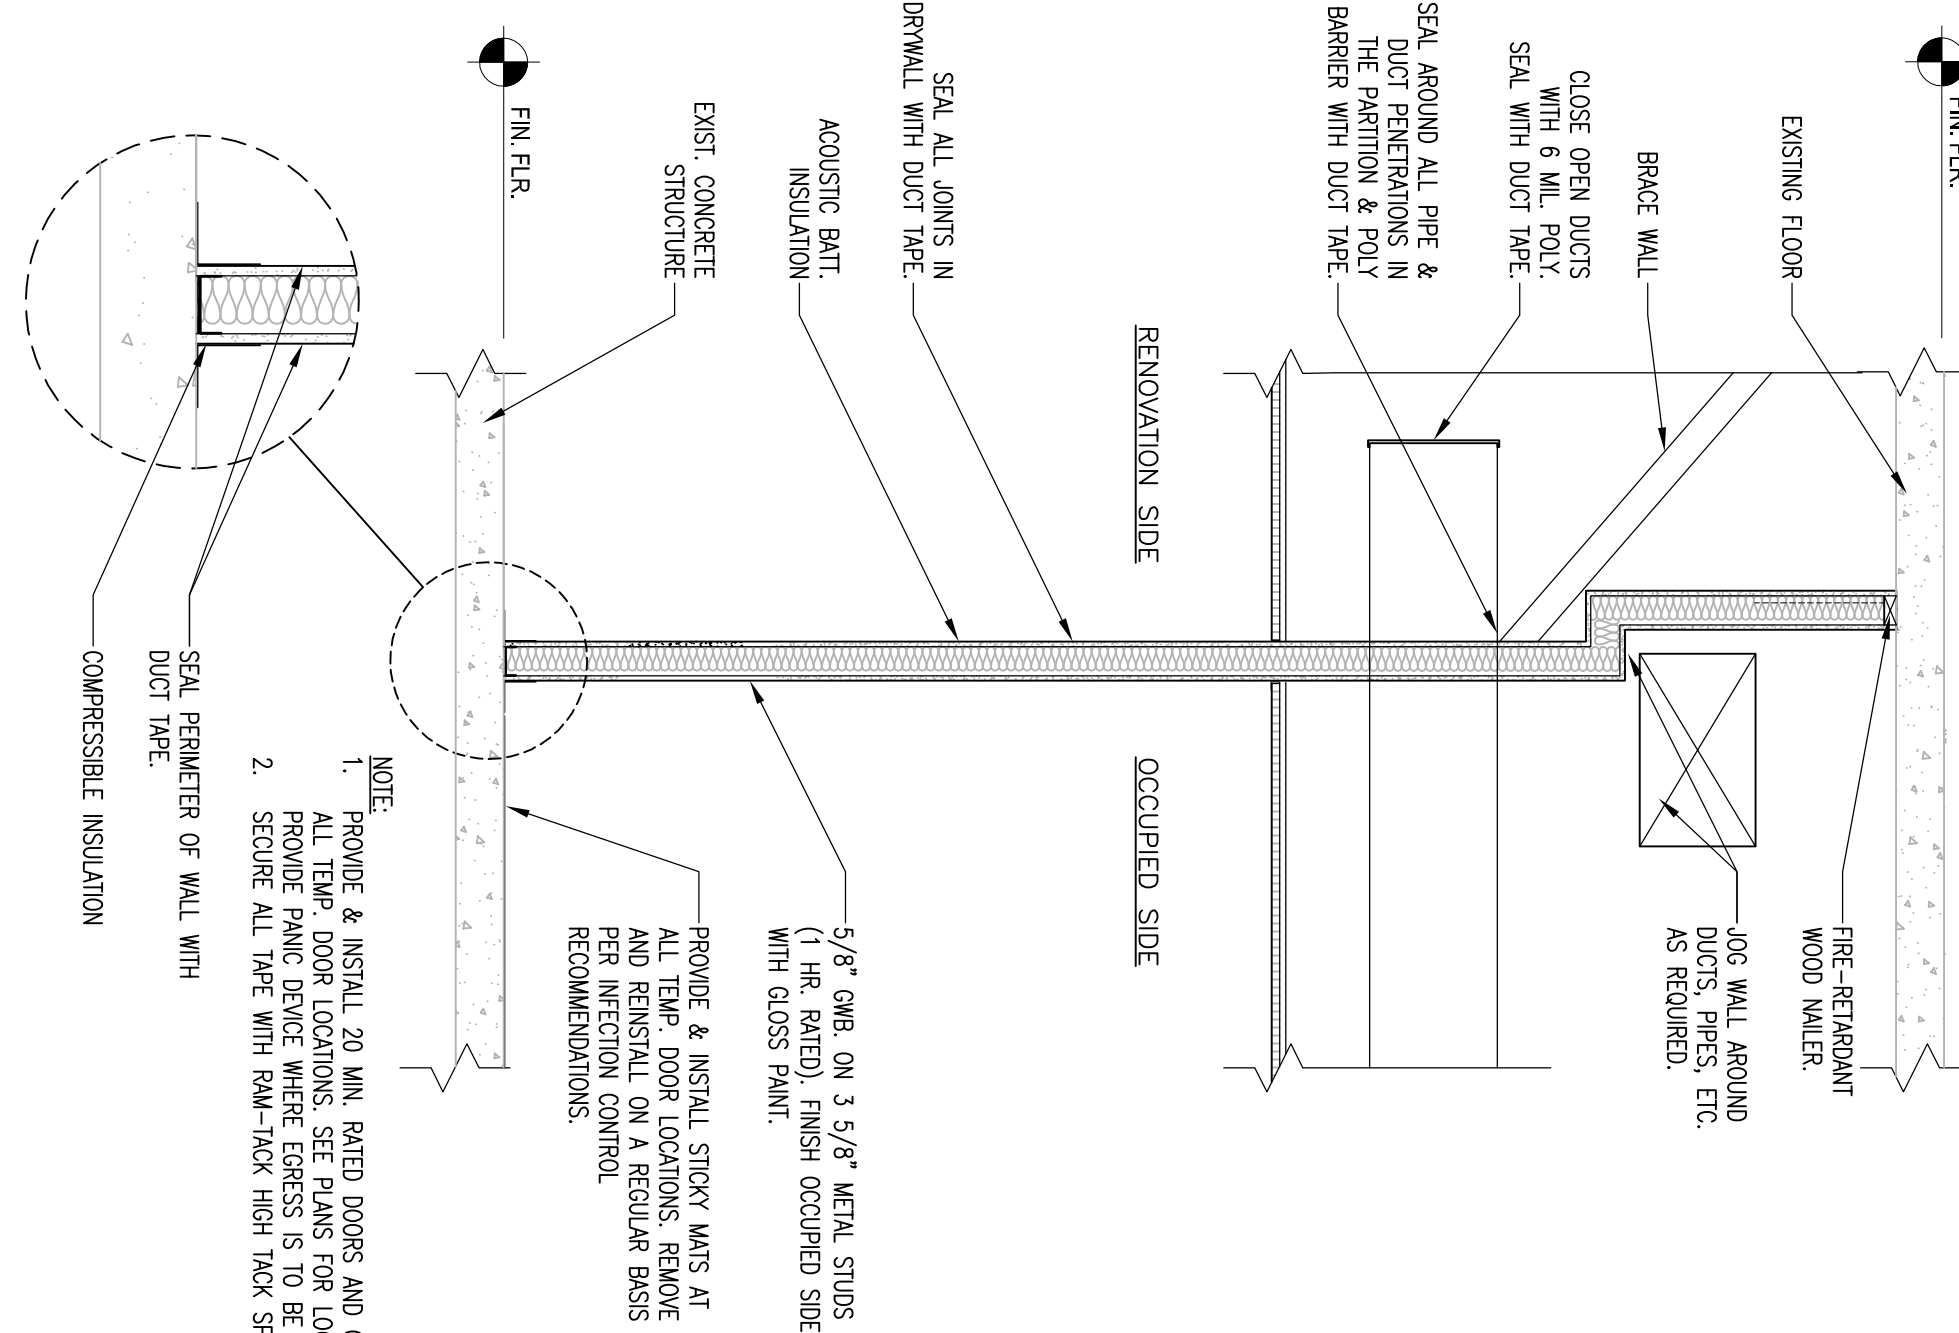

8 TEMPORARY DUST PARTITION DETAIL
1/2" = 1'-0"

100% Submittal	7/02/10
90% Submittal	5/27/10
60% Submittal	4/22/10
Revisions	Date

VA WESTERN NEW YORK HEALTHCARE SYSTEM
3495 BAILEY AVENUE
BUFFALO, NEW YORK 14215

URS BUFFALO, NY.,
77 GOODELL ST
716-856-5636

Architect stamp

CARDIOLOGY	DATE	ENGINEERING MANAGER	DATE
INFECTION CONTROL	DATE	CARLINE MANAGER	DATE
SAFETY OFFICER	DATE	CHIEF OF STAFF	DATE

Drawing Title	Project Title
ARCHITECTURAL DETAILS	RENOVATION OF BLDG. #1, 2ND FLOOR, B-WARD
MEDICAL CENTER DIRECTOR	Building Number
ASSOCIATE MEDICAL CENTER DIRECTOR	Checked JAC
DATE	Drawn JAD

Date	July 2, 2010 (UPDATED 10/07/10)
Station No.	558
09-352 AS-DE-502	

Office of Facilities

Department of Veterans Affairs