

[illegible]

VA PHILADELPHIA
HEALTH CARE
University and Woodlawn
Philadelphia, PA 19104
PROJECT TITLE

J005-05-07	SEPT. 13, 2013
KA PROJECT NO	SUBMITTAL DATE
AS NOTED	J. FRECKER
DRAWING SCALE	DESIGNED BY
S. GILYEAT	A. KAHLER
REVIEWED BY	DRAWN BY

LIFE SAFETY PLAN
BUILDING 2
FLOORS
SUB-BASEMENT
AND GROUND
SHEET TITLE

LS.2.SB
DRAWING NUMBER



SUB-BASEMENT FLOOR
SCALE: 1/16" = 1'-0"

BUILDING SEPARATION
3 HOUR FIRE BARRIER
2 HOUR FIRE BARRIER
1 HOUR FIRE BARRIER
12 HOUR FIRE BARRIER
SMOKE BARRIER
SMOKE RESISTIVE CONSTRUCTION

EXIT
NOT INCLUDED IN SOC
CHUTES/ACCESS/DISCHARGE
HAZARDOUS AREA
SLEEPING SUITE
NON-SLEEPING SUITE
NON-PATIENT SUITE
2 HOUR FLOORING ABOVE
1 HOUR FLOORING ABOVE
FINDING NUMBER

XX-XX

[illegible]

PROJECT TITLE

J005-05-07	SEPT. 13, 2013
K/A PROJECT NO	SUBMITTAL DATE
AS NOTED	J. FRECKER
DRAWING SCALE	DESIGNED BY
S. GILYEA	A. KAHLER
DESIGNED/DATE	POWER LINE, INC.

SHEET TITLE

DRAWING NUMBER



LIFE SAFETY SYMBOLS

- | | |
|-----------------------|---------------------------|
| BUILDING SEPARATION | NOT INCLUDED IN SOC |
| 3 HOUR FIRE BARRIER | CHUTES/ACCESS/DISCHARGE |
| 1 HOUR FIRE BARRIER | HAZARDOUS AREA |
| 1 HOUR FIRE BARRIER | SLEEPING SUITE |
| 1/2 HOUR FIRE BARRIER | NON-SLEEPING SUITE |
| SMOKE BARRIER | NON-PATIENT SUITE |
| SMOKE RESISTIVE | 2 HOUR FLOOR/CILING ABOVE |
| CONSTRUCTION | 1 HOUR FLOOR/CILING ABOVE |
| EXIT | FINDING NUMBER |
-

[illegible]

UVA PHILADELPHIA
HEALTH CARE
University and Woodlawn
Philadelphia, PA 19104

PROJECT TITLE


J006-05-07	SEPT. 13, 2013
KIA PROJECT NO	SUBMITTAL DATE
AS NOTED	J. FRECKER
DRAWING SCALE	DESIGNED BY
S. GILYEAT	A. KAHLER

LIFE SAFETY PLAN
BUILDING 2
FIRST FLOOR

SHEET TITLE

LS.2.1

DRAWING NUMBER

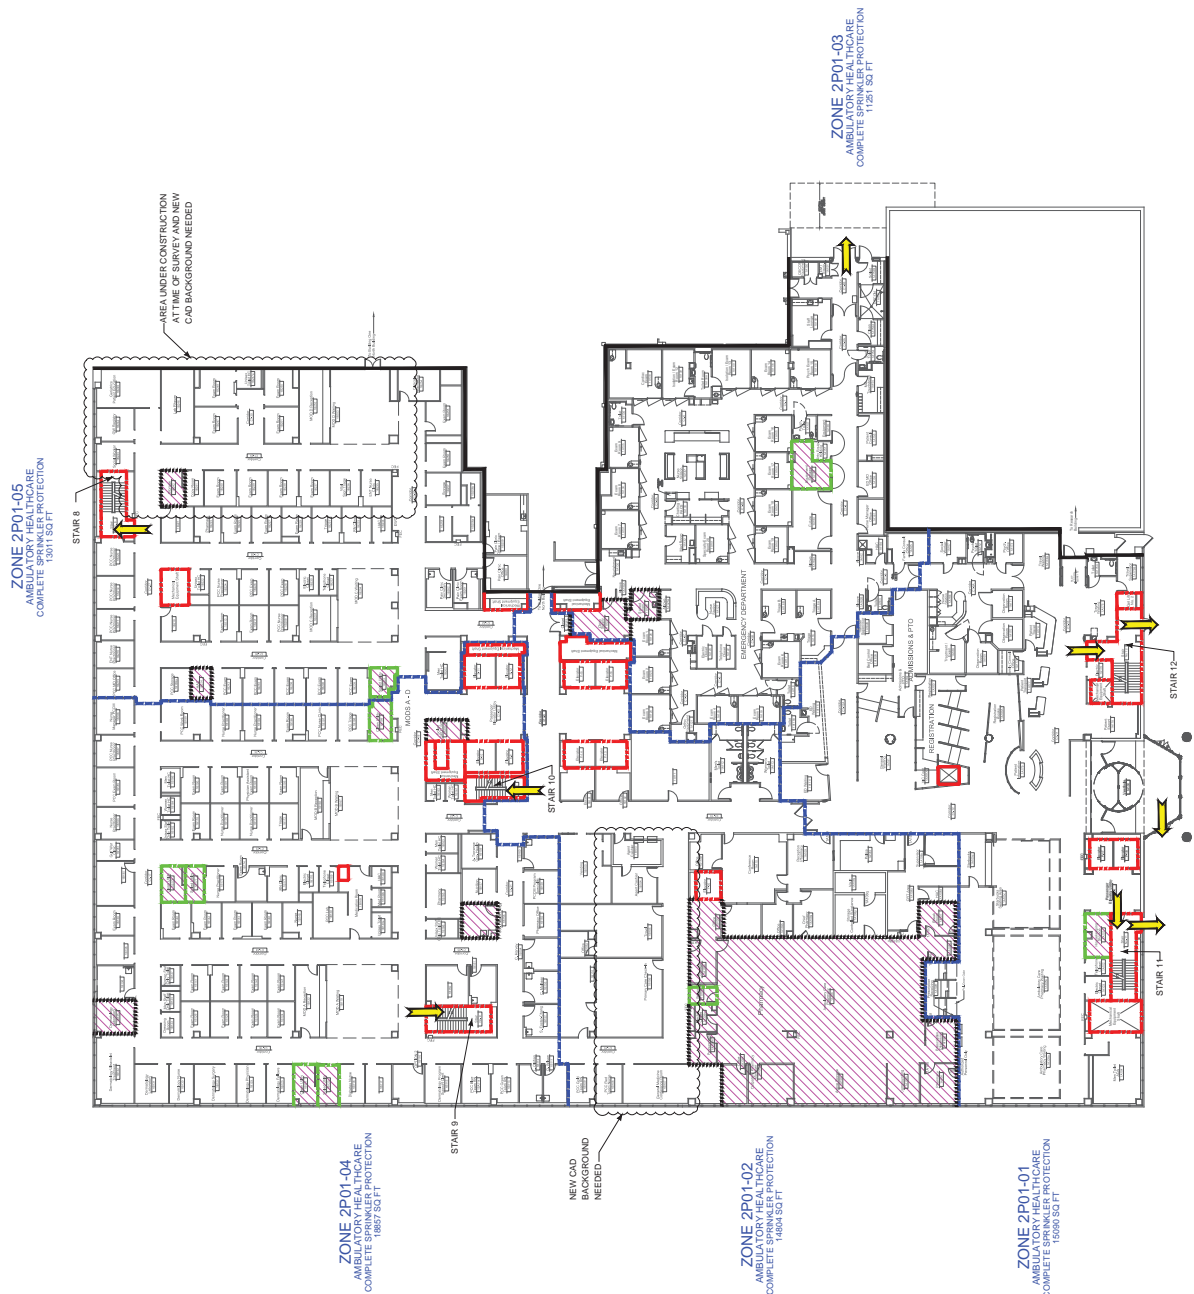

[illegible]


VA PHILADELPHIA
HEALTH CARE
University and Woodlawn
Philadelphia, PA 19104

J005-05-07	SEPT. 13, 2013
KA PROJECT NO	SUBMITTAL DATE
AS NOTED	J. FRECKER
DRAWING SCALE	DESIGNED BY
S. GILYEAT	A. KAHLER
REVIEWED BY	DRAWN BY

LIFE SAFETY PLAN
BUILDING 2
SECOND FLOOR

SHEET TITLE

LS.2.2
DRAWING NUMBER

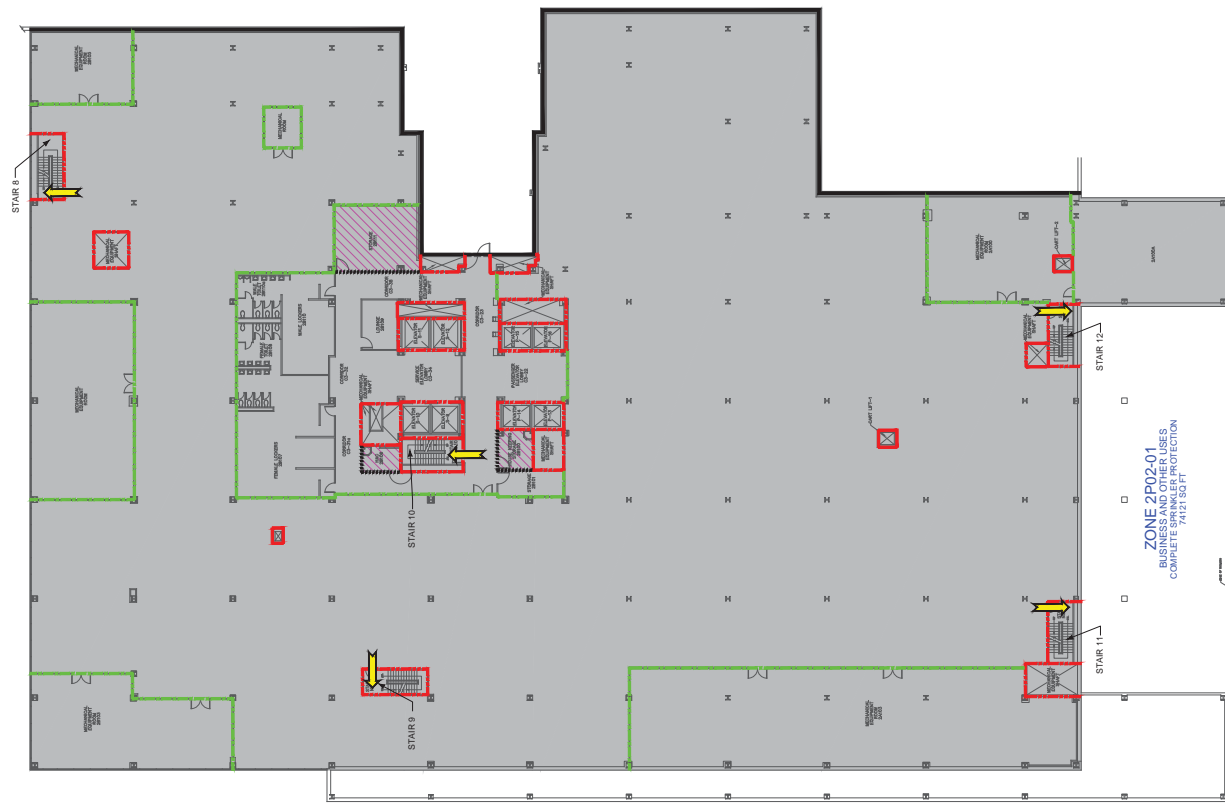



IEEE SAFETY SYMBOLS

LIFE SAFETY SYMBOLS

- BUILDING SEPARATION**
3 HOUR FIRE BARRIER
2 HOUR FIRE BARRIER
1 HOUR FIRE BARRIER
12 HOUR FIRE BARRIER
SMOKE BARRIER
SMOKE RESISTIVE CONSTRUCTION
EXIT
NOT INCLUDED IN SOC
CHUTES/ACCESS/DISCHARGE
HAZARDOUS AREA
SLEEPING SUITE
NON-SLEEPING SUITE
NON-PATIENT SUITE
2 HOUR FLOORING ABOVE
1 HOUR FLOORING ABOVE
FINDING NUMBER

[illegible]

VA PHILADELPHIA
HEALTH CARE
University and Woodlawn
Philadelphia, PA 19104

PROJECT TITLE



KEY PLAN

















J005-05-07	SEPT. 13, 2013
KA PROJECT NO	SUBMITTAL DATE
AS NOTED	J. FRECKER
DRAWING SCALE	DESIGNED BY
S. GILYEAT	A. KAHLER
DESIGNED BY	CARLSON, INC.

LIFE SAFETY PLAN
BUILDING 2
THIRD FLOOR

LS.2.3
DRAWING NUMBER



LIFE SAFETY SYMBOLS

	BUILDING SEPARATION
	3 HOUR FIRE BARRIER
	1 HOUR FIRE BARRIER
	2 HOUR FIRE BARRIER
	1/2 HOUR FIRE BARRIER
	SMOKE BARRIER
	SMOKE RESISTIVE CONSTRUCTION
	EXIT
	CHUTES/ACCESSES/DISCHARGE
	HAZARDOUS AREA
	SLEEPING SUITE
	NON-SLEEPING SUITE
	NON-PATIENT SUITE
	2 HOUR FLOOR/CEILING ABOVE
	1 HOUR FLOOR/CEILING ABOVE
	FINISHING NUMBER

[illegible]

VA PHILADELPHIA
HEALTH CARE
University and Woodlawn
Philadelphia, PA 19104


PROJECT TITLE

KEY DESIGN

J006-05-07	SEPT. 13, 2013
KAPROJECT NO	SUBMITTAL DATE
AS NOTED	J. FRECKER
DRAWING 92/ALE	DESIGNED BY
S. GILYEA	A. KAHLER
REVIEWED BY	DRAWN BY

LIFE SAFETY PLAN
BUILDING 2
FLOORS FOURTH AND
FIFTH

LS.2.4
DRAWING NUMBER

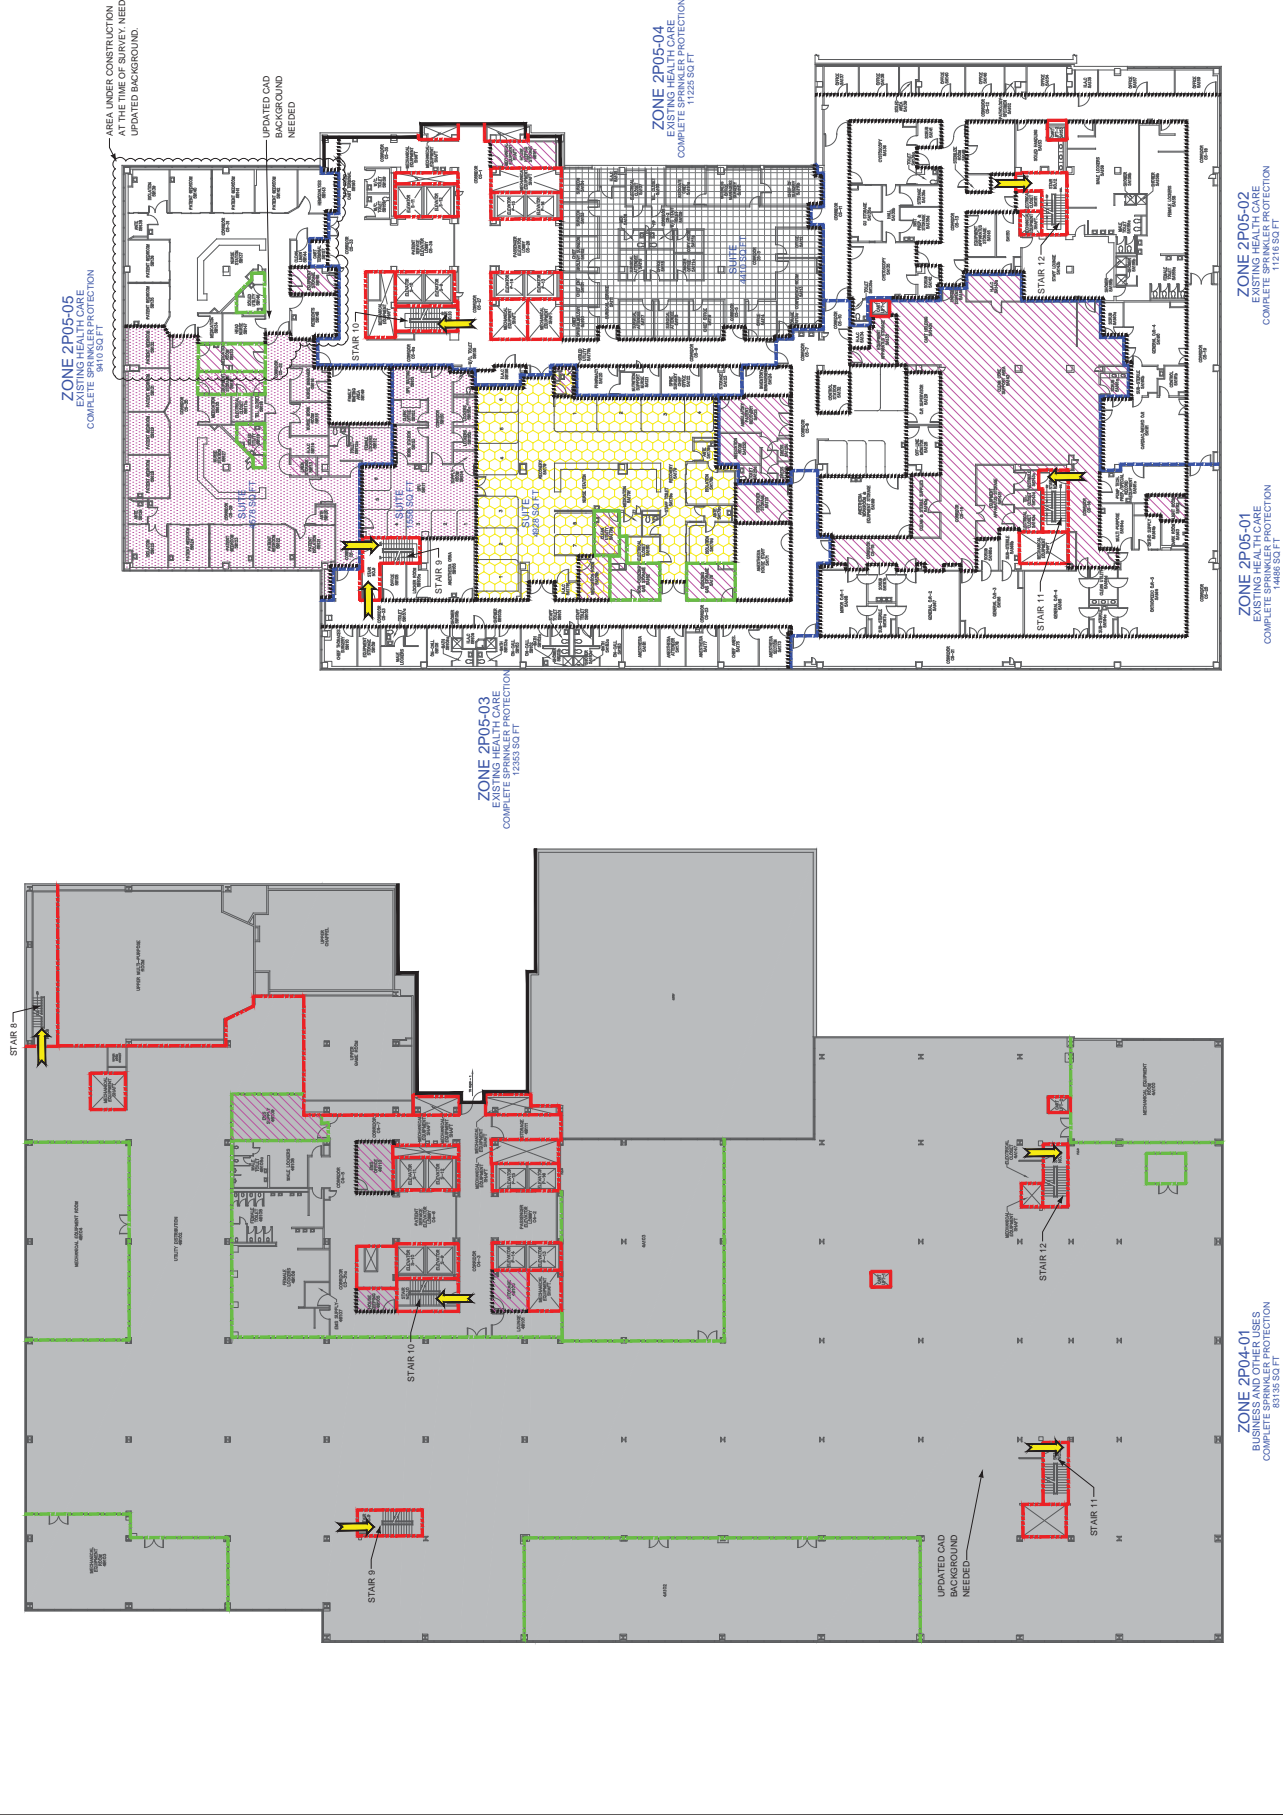

FOURTH FLOOR
SCALE: 1/16" = 1'-0"

FIFTH FLOOR
SCALE: 1/16" = 1'-0"

[illegible]

VA PHILADELPHIA
HEALTH CARE
University and Woodlawn
Philadelphia, PA 19104

PROJECT TITLE

KEY DESIGN

J005-05-07	SEPT. 13, 2013
KA PROJECT NO	SUBMITTAL DATE
AS NOTED	J. FRECKER
DRAWING SCALE	DESIGNED BY
S. GILYEAT	A. KAHLER
REVIEWED BY	FORWARD BY

LIFE SAFETY PLAN
BUILDING 2
FLOORS SIXTH AND
SEVENTH

SHEET TITLE
LS.2.5
DRAWING NUMBER



SEVENTH FLOOR
SCALE: 1/16" = 1'-0"

LIFE SAFETY SYMBOLS

-
- BUILDING SEPARATION**
- 3 HOUR FIRE BARRIER**
- 2 HOUR FIRE BARRIER**
- 1 HOUR FIRE BARRIER**
- 1/2 HOUR FIRE BARRIER**
- SMOKE BARRIER**
- SMOKE RESISTIVE CONSTRUCTION**
- EXIT**
- NOT INCLUDED IN SOC**
- CHUTES/ACCESS/DOOR CHARGE**
- HAZARDOUS AREA**
- SLEEPING SUITE**
- NON-SLEEPING SUITE**
- NON-PATIENT SUITE**
- 2 HOUR FLOOR/CEILING ABOVE**
- 1 HOUR FLOOR/CEILING ABOVE**
- FINDING NUMBER**
- X-XXX**

[illegible]

VA PHILADELPHIA
HEALTH CARE
University and Woodlawn
Philadelphia, PA 19104


PROJECT TITLE

REVIEWS

J005-05-07	SEPT. 13, 2013
KA PROJECT NO	SUBMITTAL DATE
AS NOTED	J. FRECKER
DRAWING SCALE	DESIGNED BY
S. GILYEAT	A. KAHLER
REVISED BY	DRAWN BY

LIFE SAFETY PLAN
BUILDING 2
FLOORS EIGHTH AND
PENTHOUSE

DRAWING NUMBER
LS.2.6

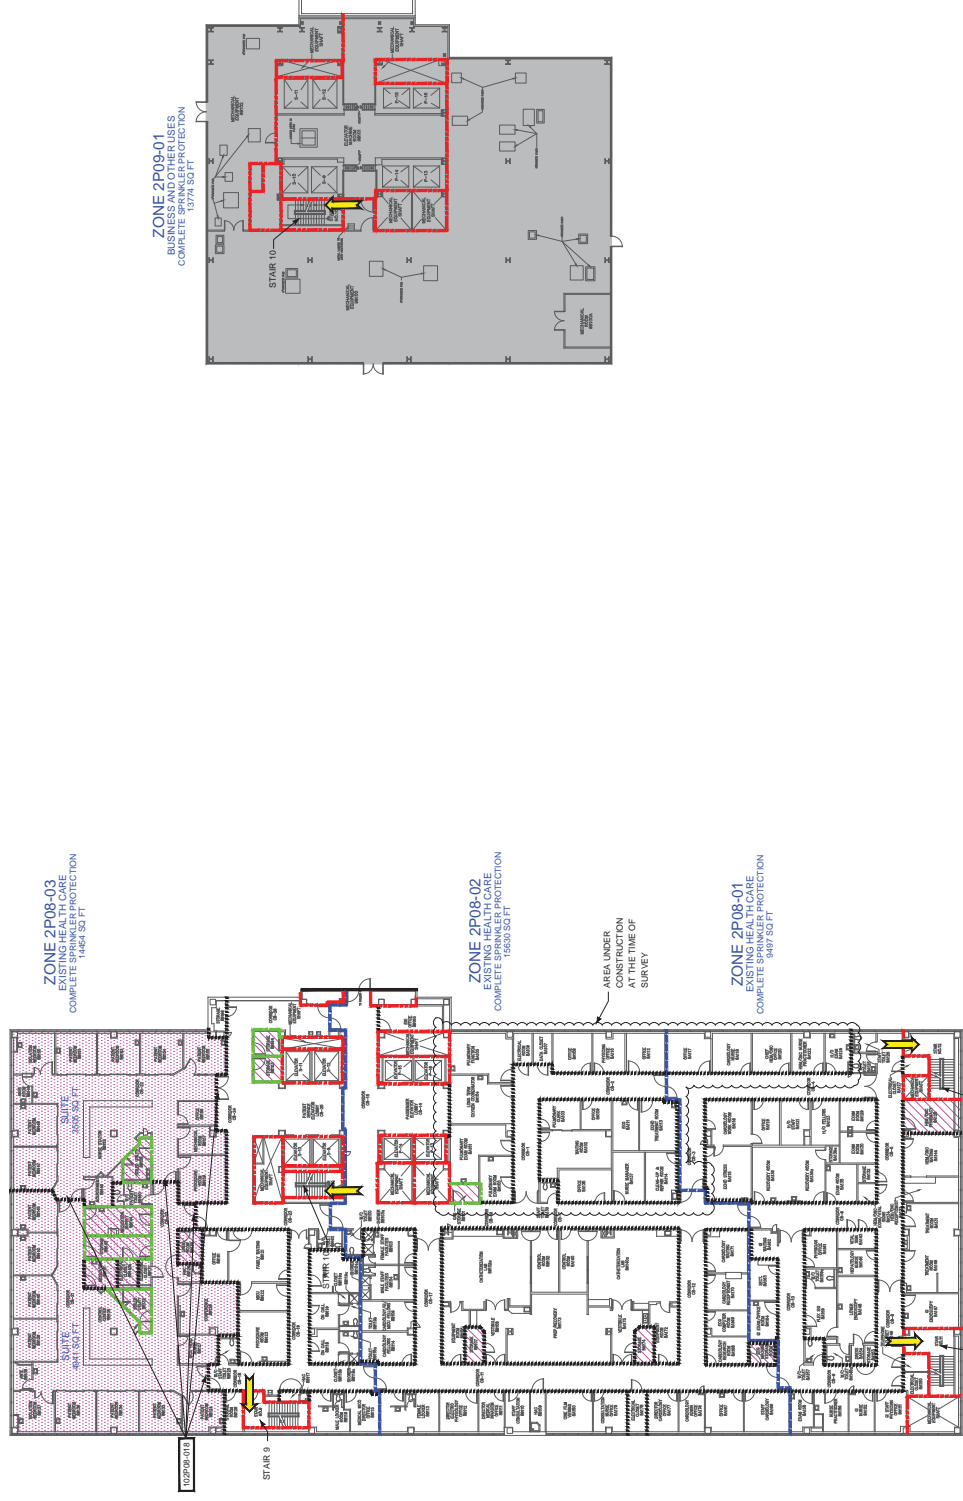



LIFE SAFETY SYMBOLS

- BUILDING SEPARATION**
3 HOUR FIRE BARRIER
2 HOUR FIRE BARRIER
1 HOUR FIRE BARRIER
1/2 HOUR FIRE BARRIER
SMOKE BARRIER
SMOKE RESISTIVE
CONSTRUCTION
EXIT
NOT INCLUDED IN SOC
CHUTES/ACCESS/DISCHARGE
HAZARDOUS AREA
SLEEPING SUITE
NON-SLEEPING SUITE
NON-PATIENT SUITE
2 HOUR FLOOR/CEILING ABOVE
1 HOUR FLOOR/CEILING ABOVE
FINDING NUMBER

[illegible]


VA PHILADELPHIA
HEALTH CARE
University and Woodlawn
Philadelphia, PA 19104

PROJECTIVE

J005-05-07	SEPT. 13, 2013
K/A PROJECT NO	SUBMITTAL DATE
AS NOTED	J. FRECKER
DRAWING SCALE	DESIGNED BY
S. GILYEAT	A. KAHLER

LIFE SAFETY PLAN
BUILDING 30
BASEMENT FLOOR

LS.30.B
DRAWING NUMBER

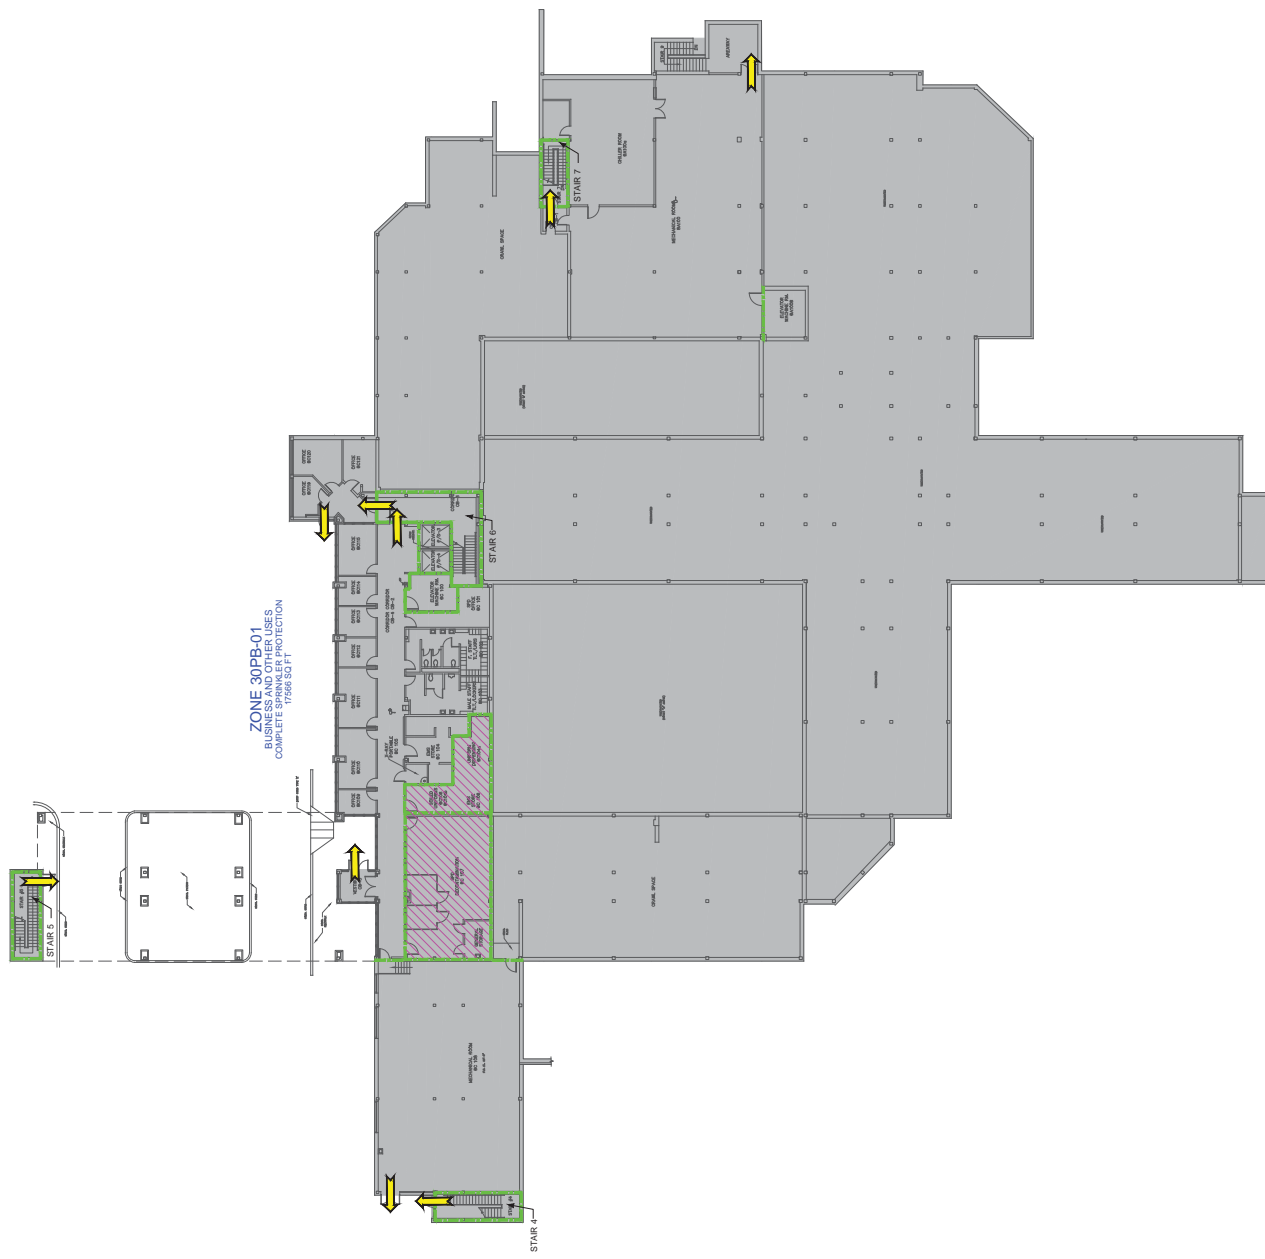

BASEMENT FLOOR
SCALE: 1/16" = 1'-0"

[illegible]

VA PHILADELPHIA
HEALTH CARE
University and Woodlawn
Philadelphia, PA 19104


PROJECT TITLE

J005-05-07	SEPT. 13, 2013
KAI PROJECT NO	SUBMITTAL DATE
AS NOTED	J. FRECKER
DRAWING SCALE	DESIGNED BY
S. GILYEAT	A. KAHLER
REVIEWED BY	DRAWN BY

LIFE SAFETY PLAN
BUILDING 30
FIRST FLOOR

SHEET TITLE

LS.30.1
DRAWING NUMBER

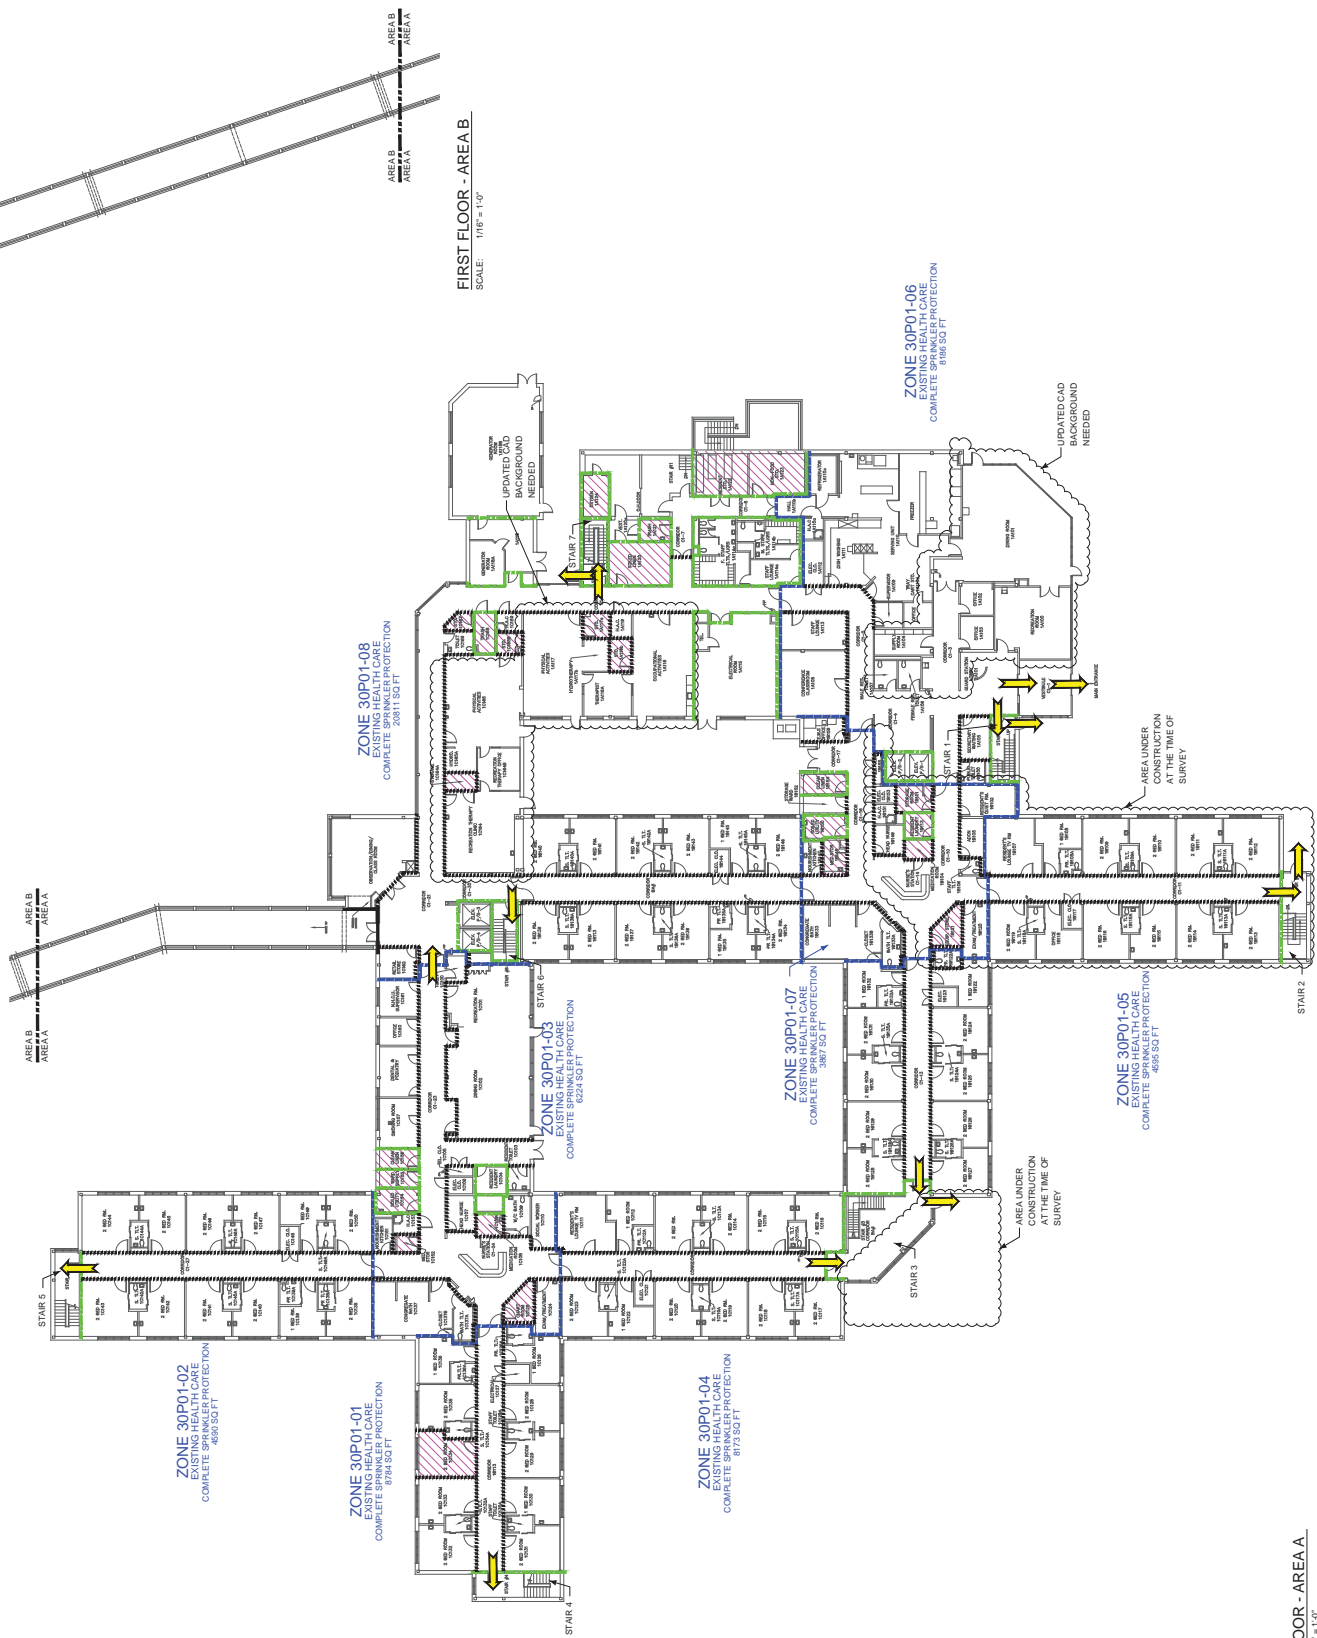

FIRST FLOOR - AREA A



LIFE SAFETY SYMBOLS

-

[illegible]

VA PHILADELPHIA
HEALTH CARE
University and Woodlawn
Philadelphia, PA 19104

PROJECT TITLE



KEY OF ANI

J0005-05-07	SEPT. 13, 2013
KA PROJECT NO	SUBMITTAL DATE
AS NOTED	J. FRECKER
DRAWING SCALE	DESIGNED BY
S. GILYEAT	A. KAHLER
DESIGNED BY	DATE: 09/10/12

LIFE SAFETY PLAN
BUILDING 30
SECOND FLOOR

SHEET TITLE

SHEET TITLE:

LS.30.2
DRAWING NUMBER

SECOND FLOOR
SCALE: 1/16" = 1'-0"

