


PHYSICAL ACCESS CONTROL SYSTEM (PACS)

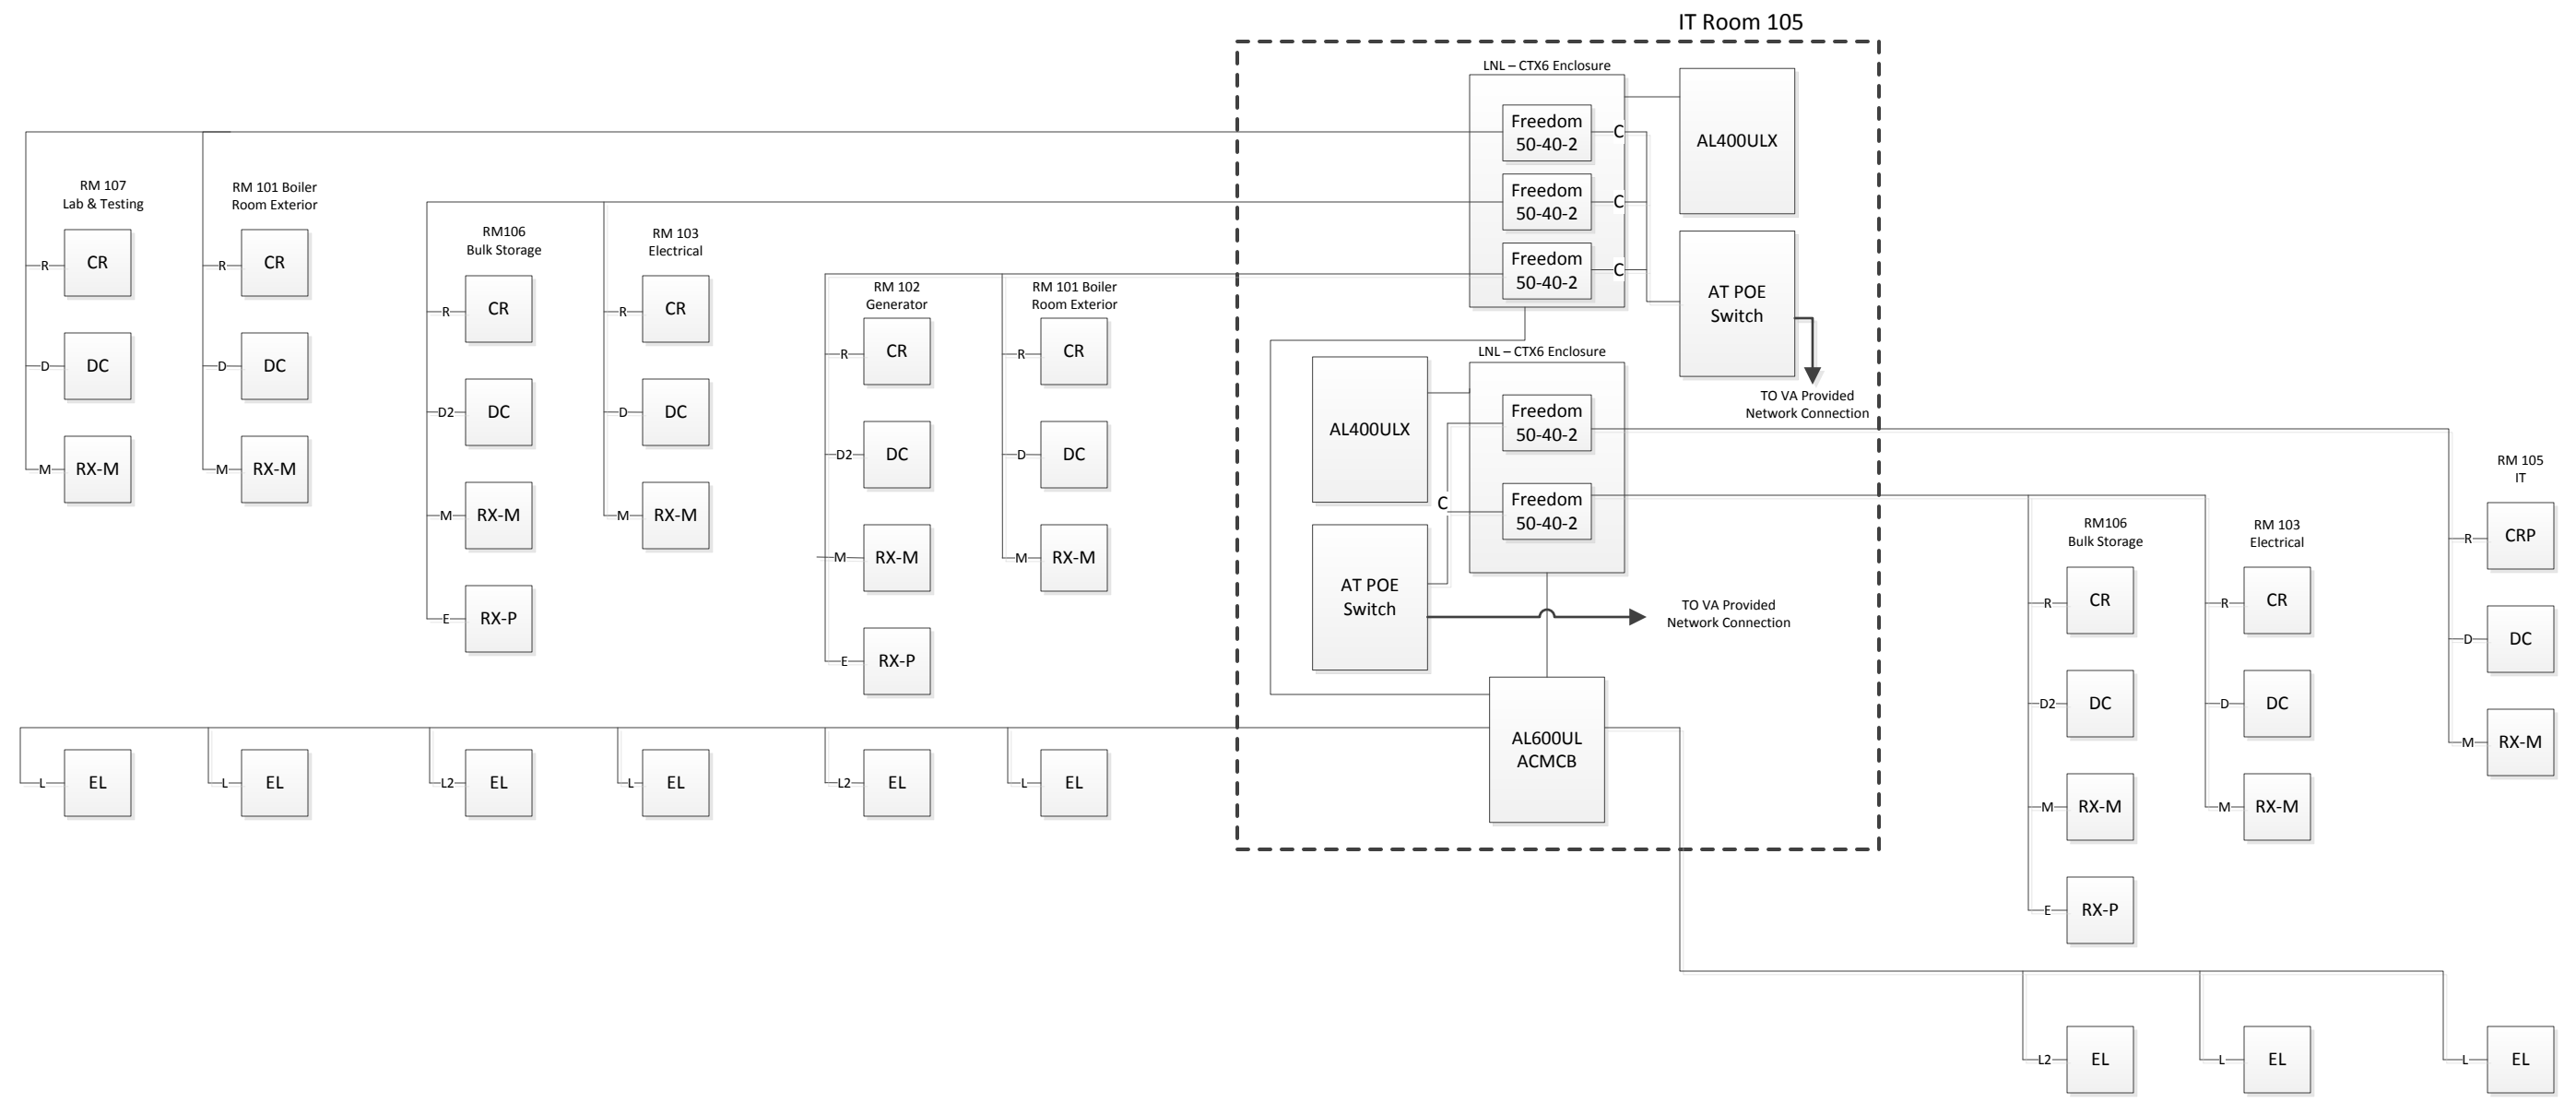

U.S. Department of Veterans Affairs VA Medical Center Erie, PA	Security System Cable Administration			
	Stanley CSS			
Boiler Room	SIZE	FSCM NO	DWG NO 001	REV
	SCALE 1 : 1		SHEET 1 OF 1	

CABLE LEGEND		
TYPE	AWG- CONDUCTORS	USAGE
D	22AWG - 1PAIR TS PLENUM	DOOR CONTACTS
D2	22AWG - 2PAIR TS PLENUM	DOOR CONTACTS X 2
E	22AWG - 2 PAIR TS PLENUM	EXIT BUTTON
L	18AWG - 1 PAIR TS PLENUM	LOCK
L2	18AWG - 2 PAIR TS PLENUM	LOCK X 2
M	22AWG - 2PAIR TS PLENUM	MOTION DET., GLASS BREAK DET
R	22AWG-6 COND-O/A SHILDED PLENUM	READER, KEYPAD
C	CAT 6	POE/Network

DEVICE LEGEND - ACCESS CONTROL	
	DEVICE
CR	CARD READER
CRP	CARD READER W/PIN
OH D	OVERHEAD / ROLL UP DOOR CONTACT
DC	DOOR CONTACT
RX-M	REX MOTION DETECTOR
EL	ELECTRONIC LOCK
RX-P	REX PUSH BUTTON