

MANNINGTON, NATURE'S PATHS - HERITAGE CHERRY NATURAL  
#12105, 3" X 36" PLANK. INSTALLATION: 1/ 3 STAGGERED  
RUNNING EAST/ WEST.


BASE: JOHNSONITE 4" COVE BASE, STONE 05

LEGEND

P1 - PACER WHITE SW6098
P2 - QUIETUDE SW6212
P3 - MYSTERIOUS MALVE SW6262
ALL DOOR AND WINDOW FRAMES P1

NOTE: ROOMS 1B-133A AND 1B-133B - IF THERE ARE ANY TYPE OF  
BUILT-IN BENCHS OR LOCKERS INTERIOR DESIGN WILL SPECIFY THE  
FINISHES.


NOTE: ROOM 1B-138 - NEW DOOR SHALL BE: ROTARY CUT WHITE  
BIRCH WITH CHERRY #564R6 STAIN.

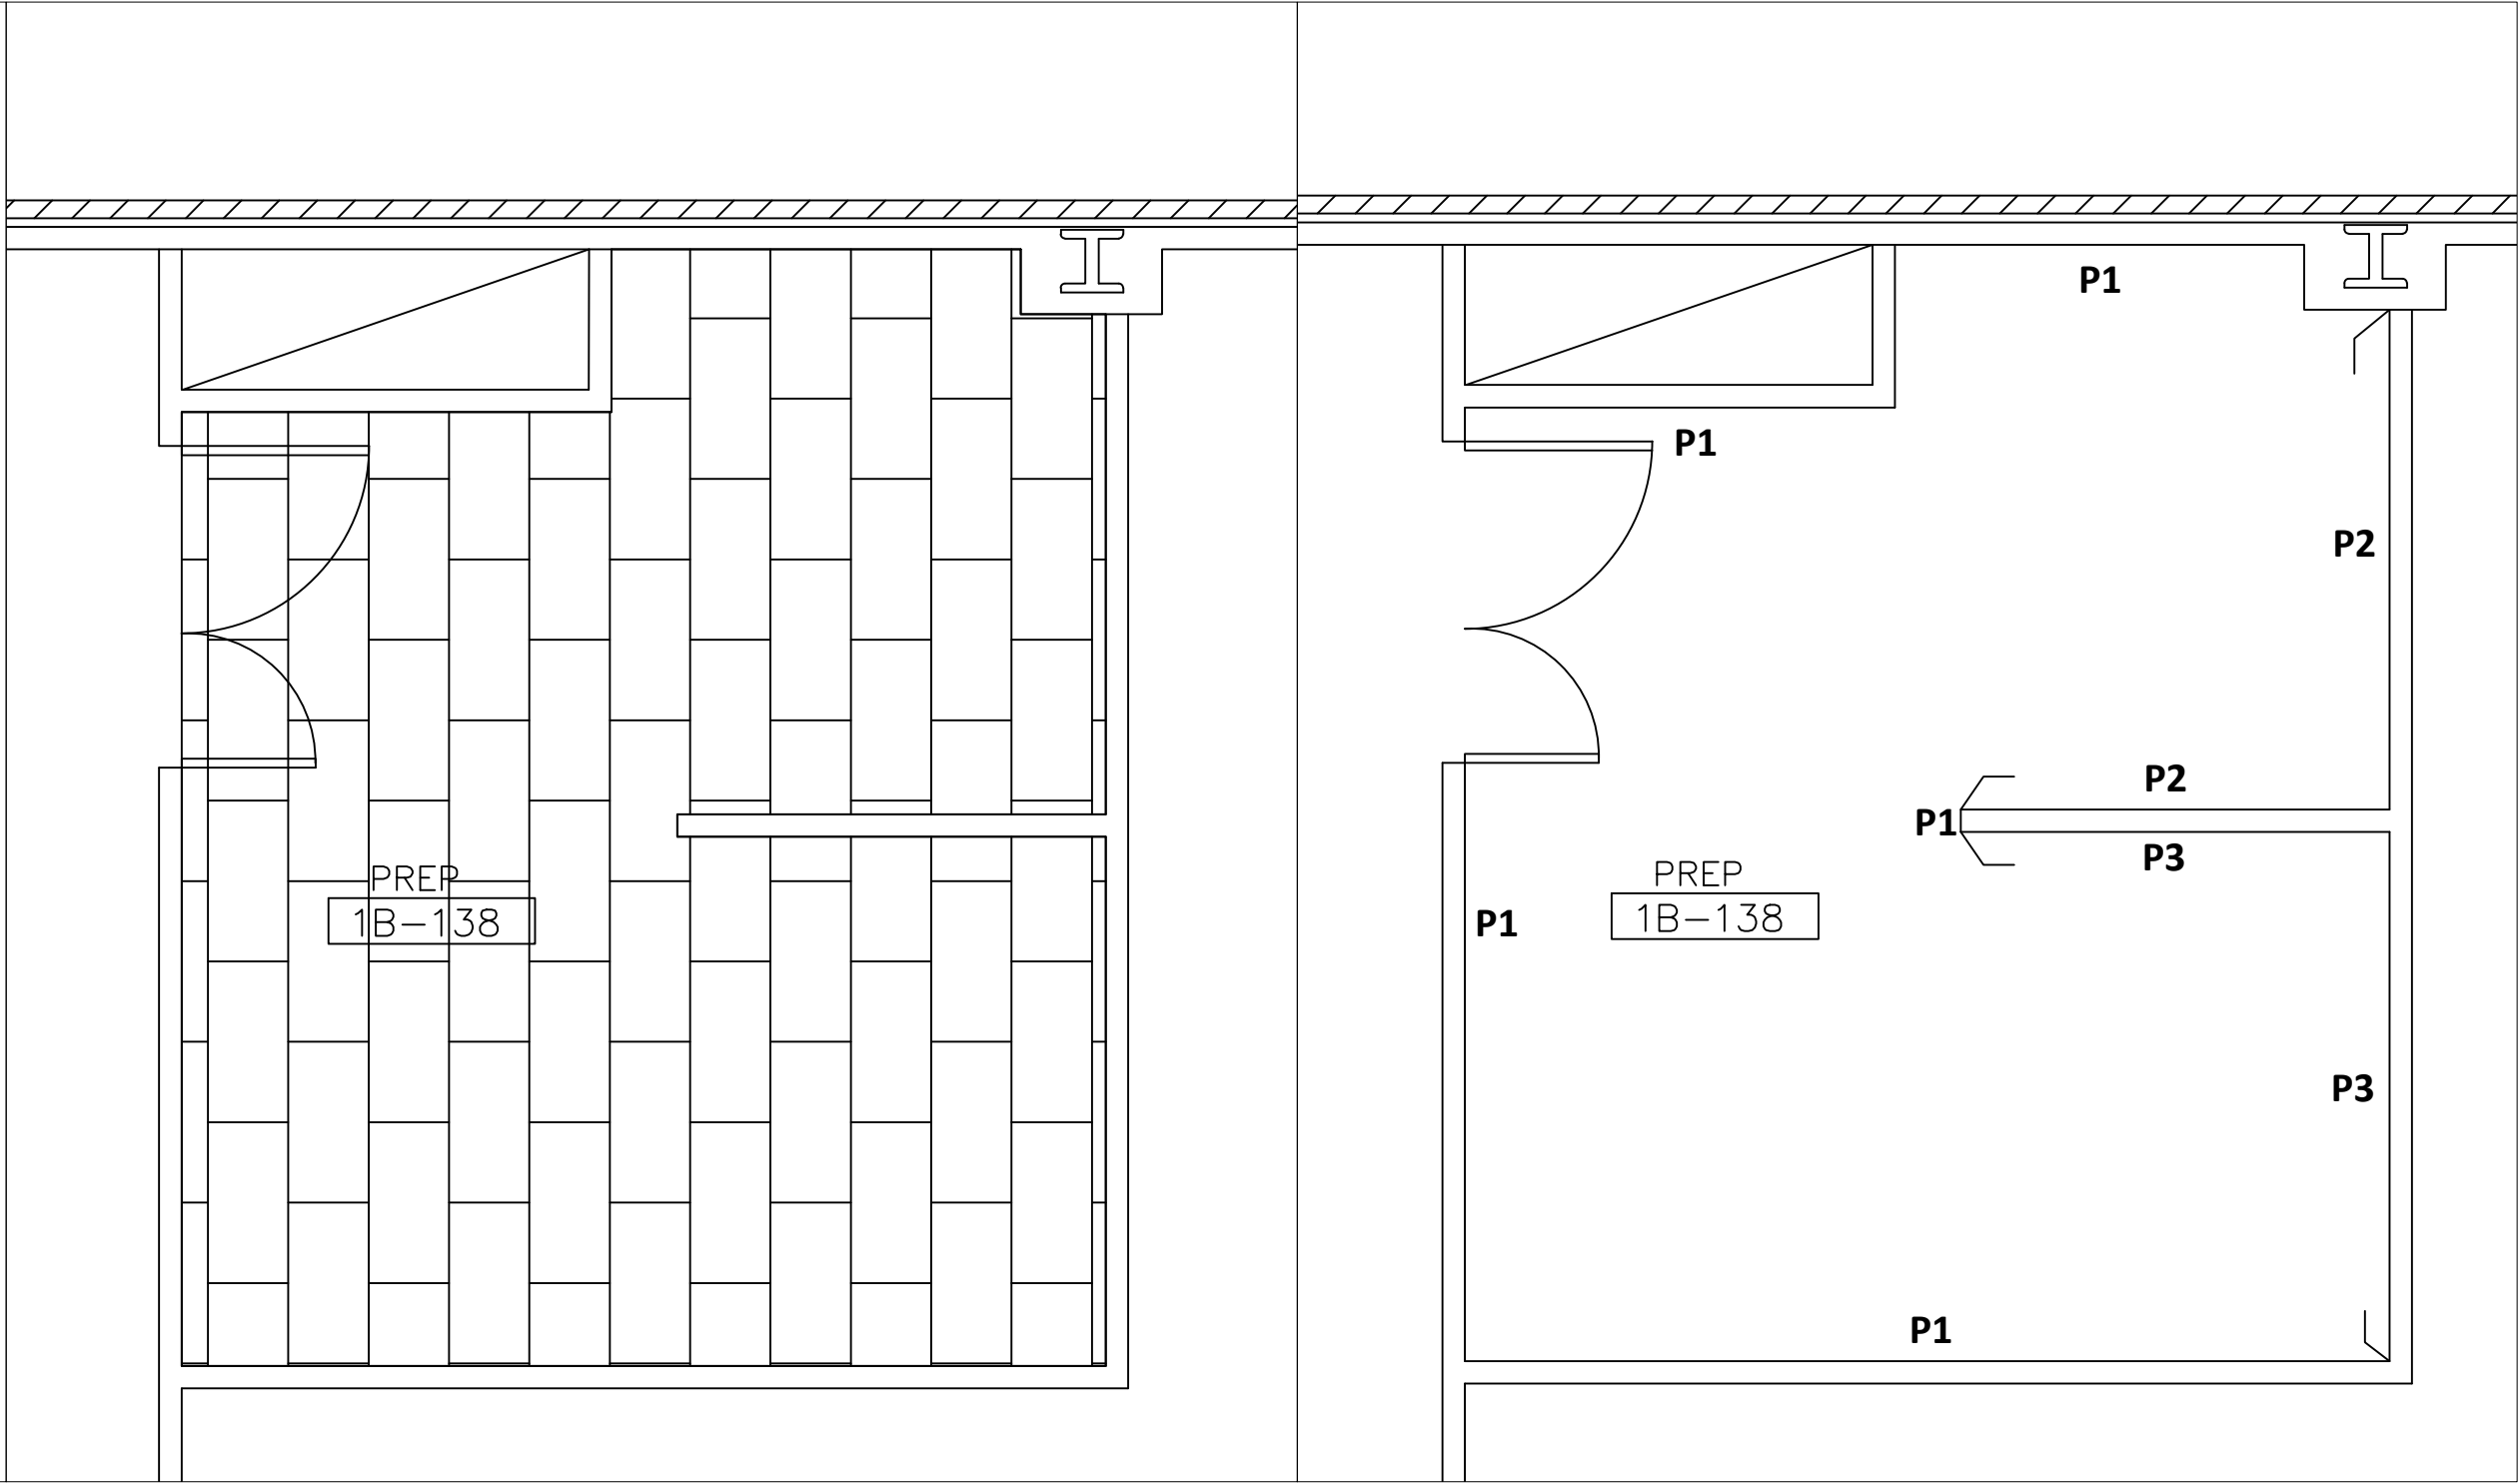

1B-138 - FLOORING SCHEDULE

1B-138 - PAINT SCHEDULE

LEGEND

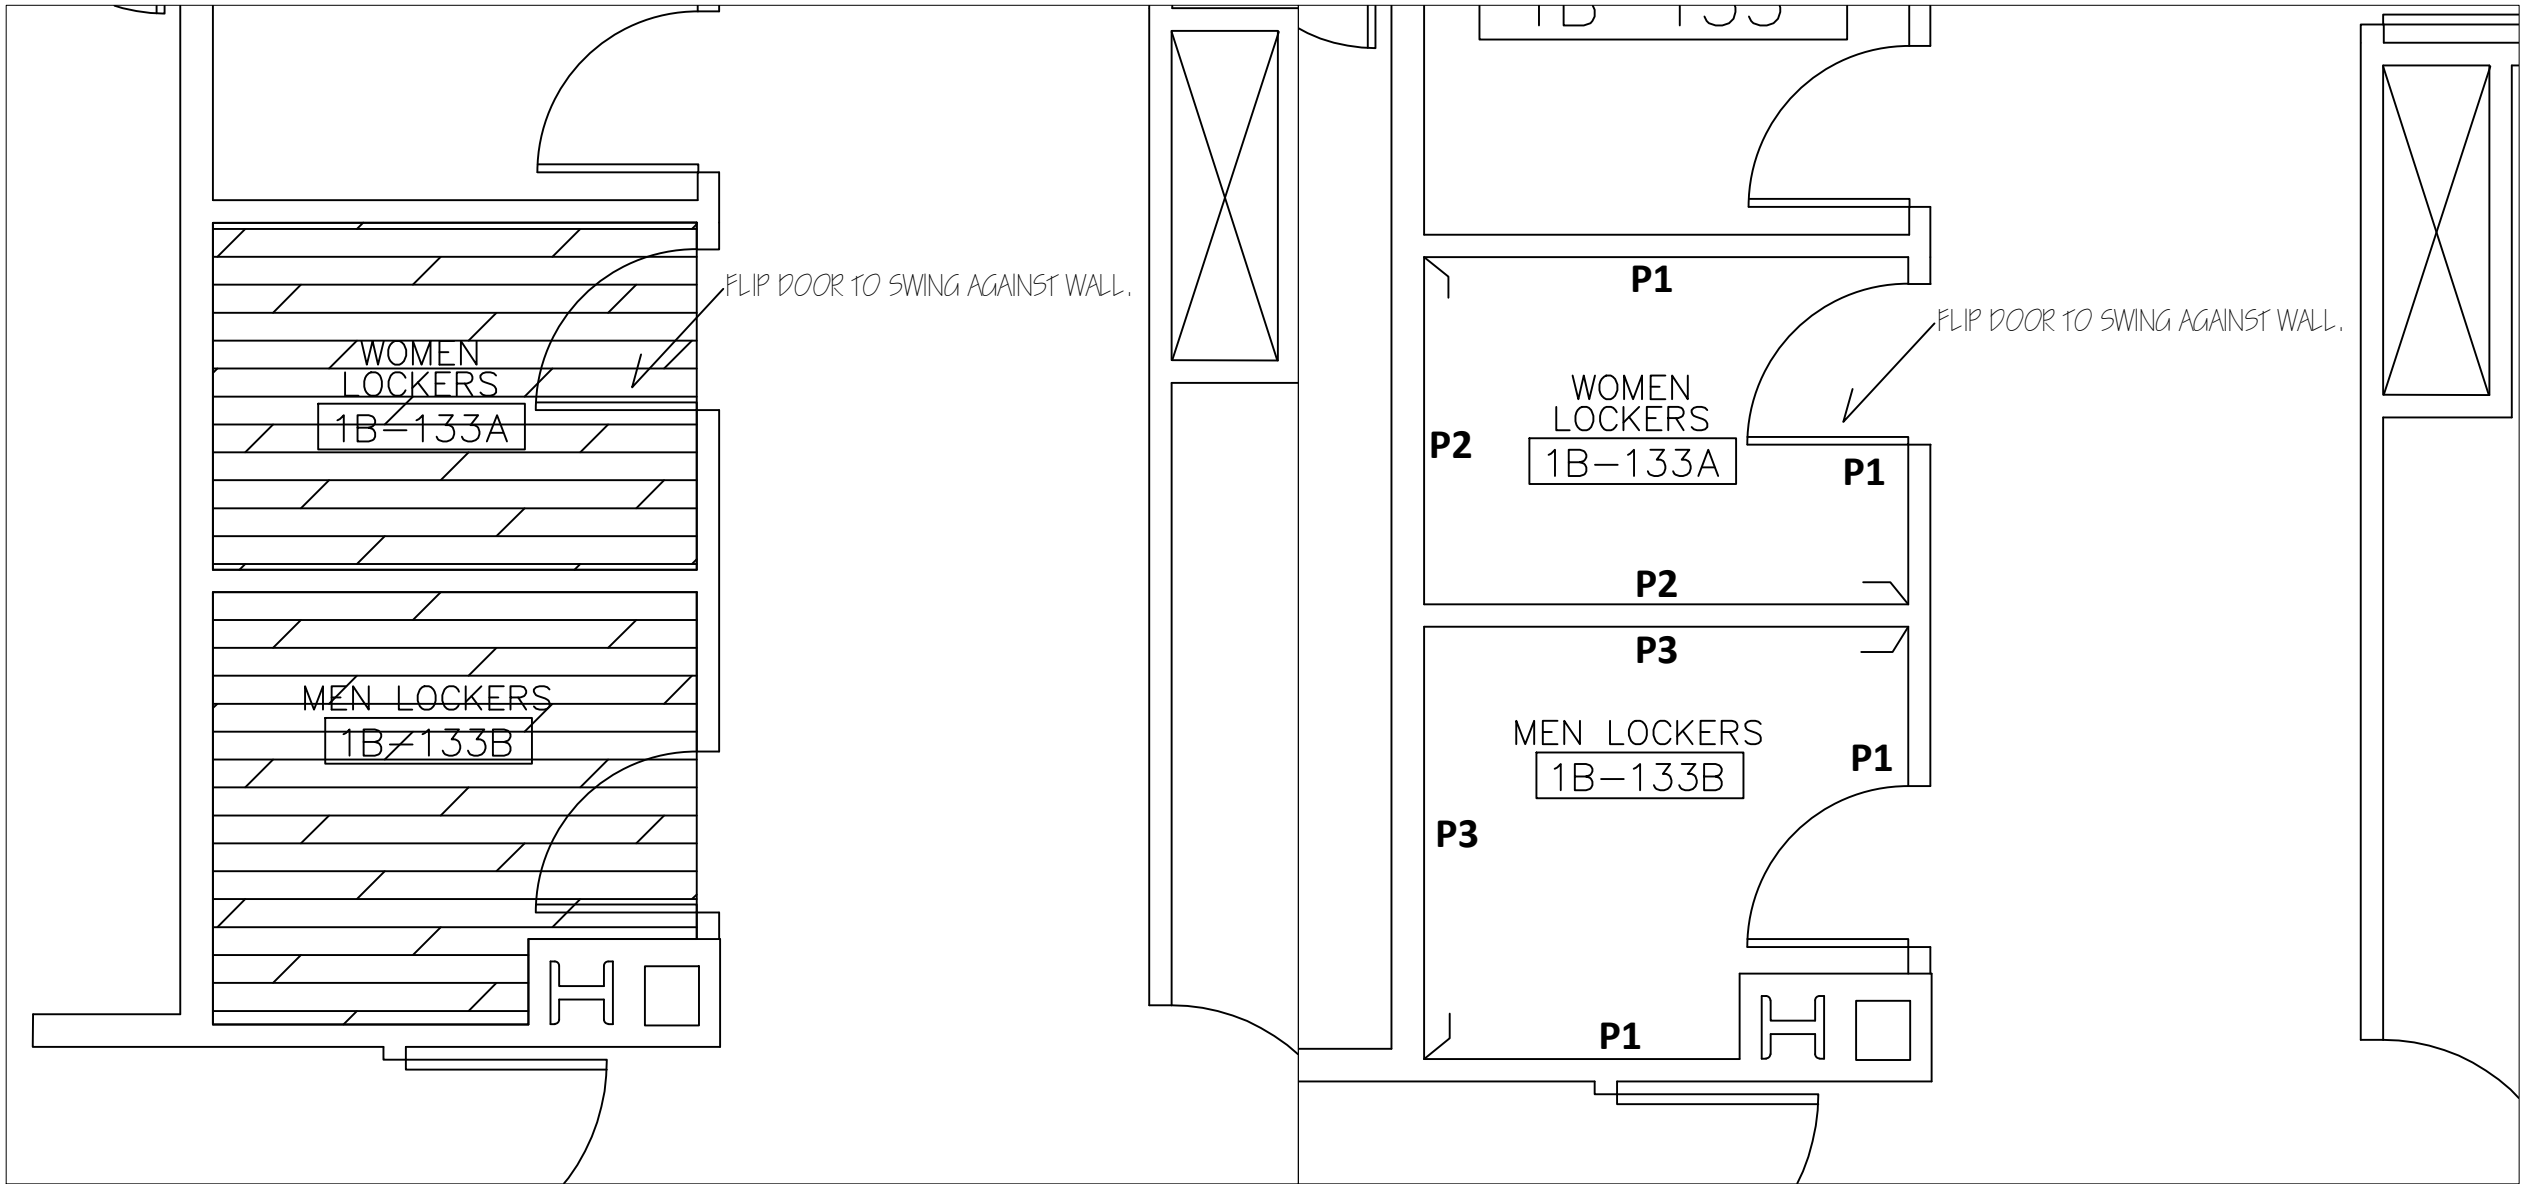

1B-133A & 1B-133B - FLOORING SCHEDULE

1B-133A & 1B-133B - PAINT SCHEDULE