


## 13 CASEWORK 3


IF-1 NTS

- NOTES:
1. ALL CASEWORK IN PROJECT TO BE LOCKING AND KEYS ALIKE. PROVIDE COTR WITH (30) MATCHING KEYS.
  2. CASEWORK MATERIAL IS WOOD. PROVIDE LAMINATE SAMPLES FOR SELECTION FROM MANUFACTURER.
  3. COUNTERTOP MATERIAL IS CORIAN. PROVIDE SAMPLES FROM MANUFACTURER FOR APPROVAL. ROUND EXPOSED CORNERS MINIMUM 1" RADIUS, EXPOSED EDGES MINIMUM  $\frac{1}{4}$ " RADIUS.
  4. UNDERCOUNTER UNITS ARE 24" DEEP. OVERHEAD UNITS ARE 12" DEEP.
  5. WHERE SINKS ARE INDICATED, MATERIAL IS TO BE PLAIN STEEL. SIZE IS TO BE 22" X 26". CONTRACTOR IS TO PROVIDE ALL PLUMBING. SINK IS TO BE PROVIDED WITH CASEWORK BY CASEWORK MANUFACTURER.

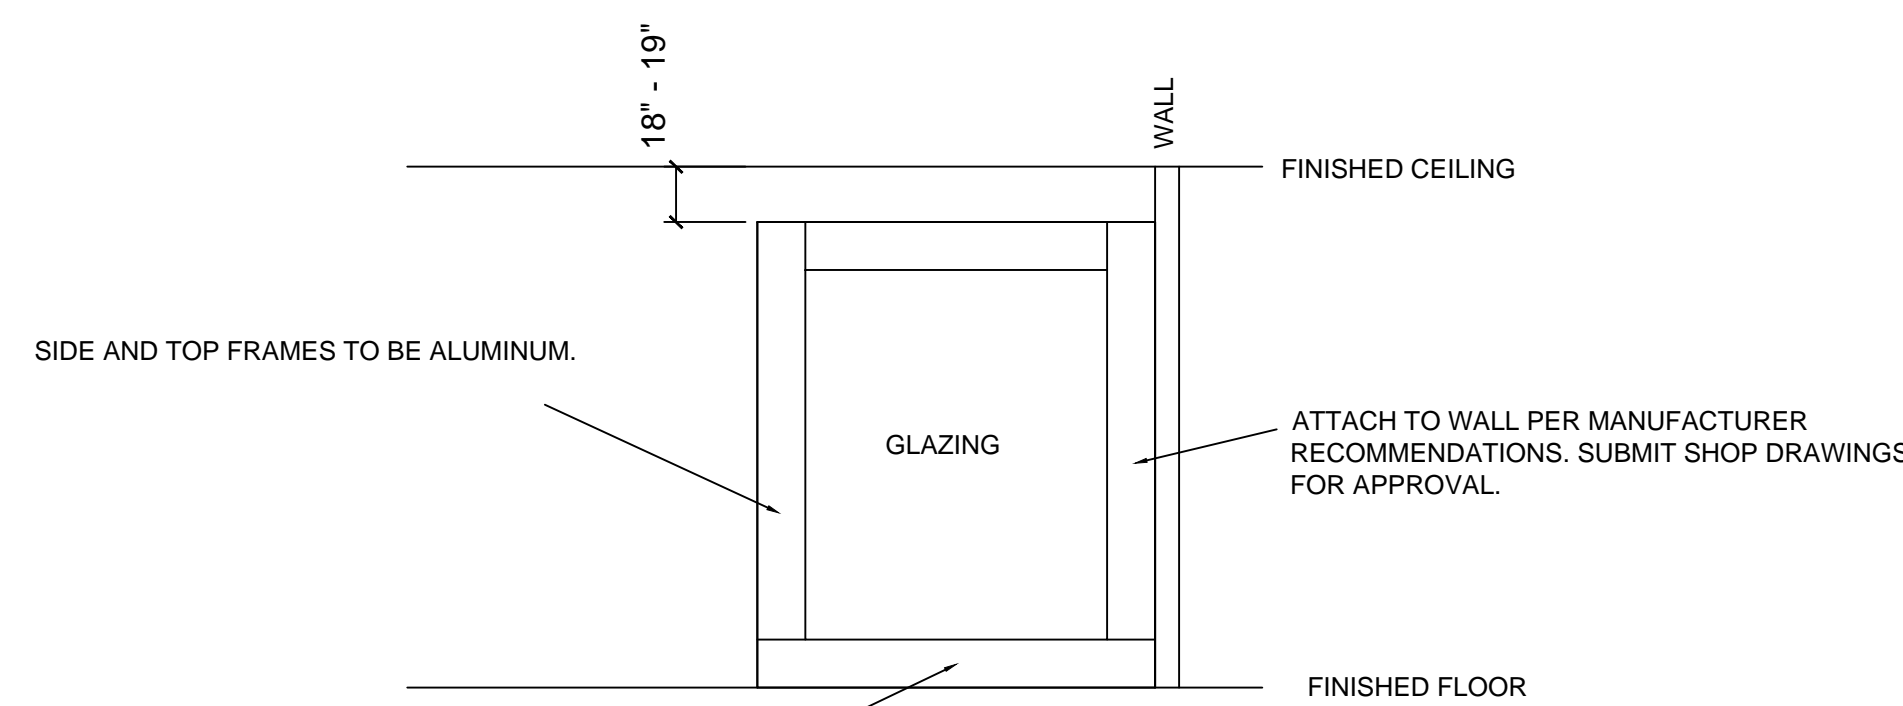

IF-1 NTS

- NOTES:
1. GLAZING TO BE FROSTED LEXAN.
  2. SUBMIT SHOP DRAWINGS, SAMPLES OF FRAME AND GLAZING FOR APPROVAL.

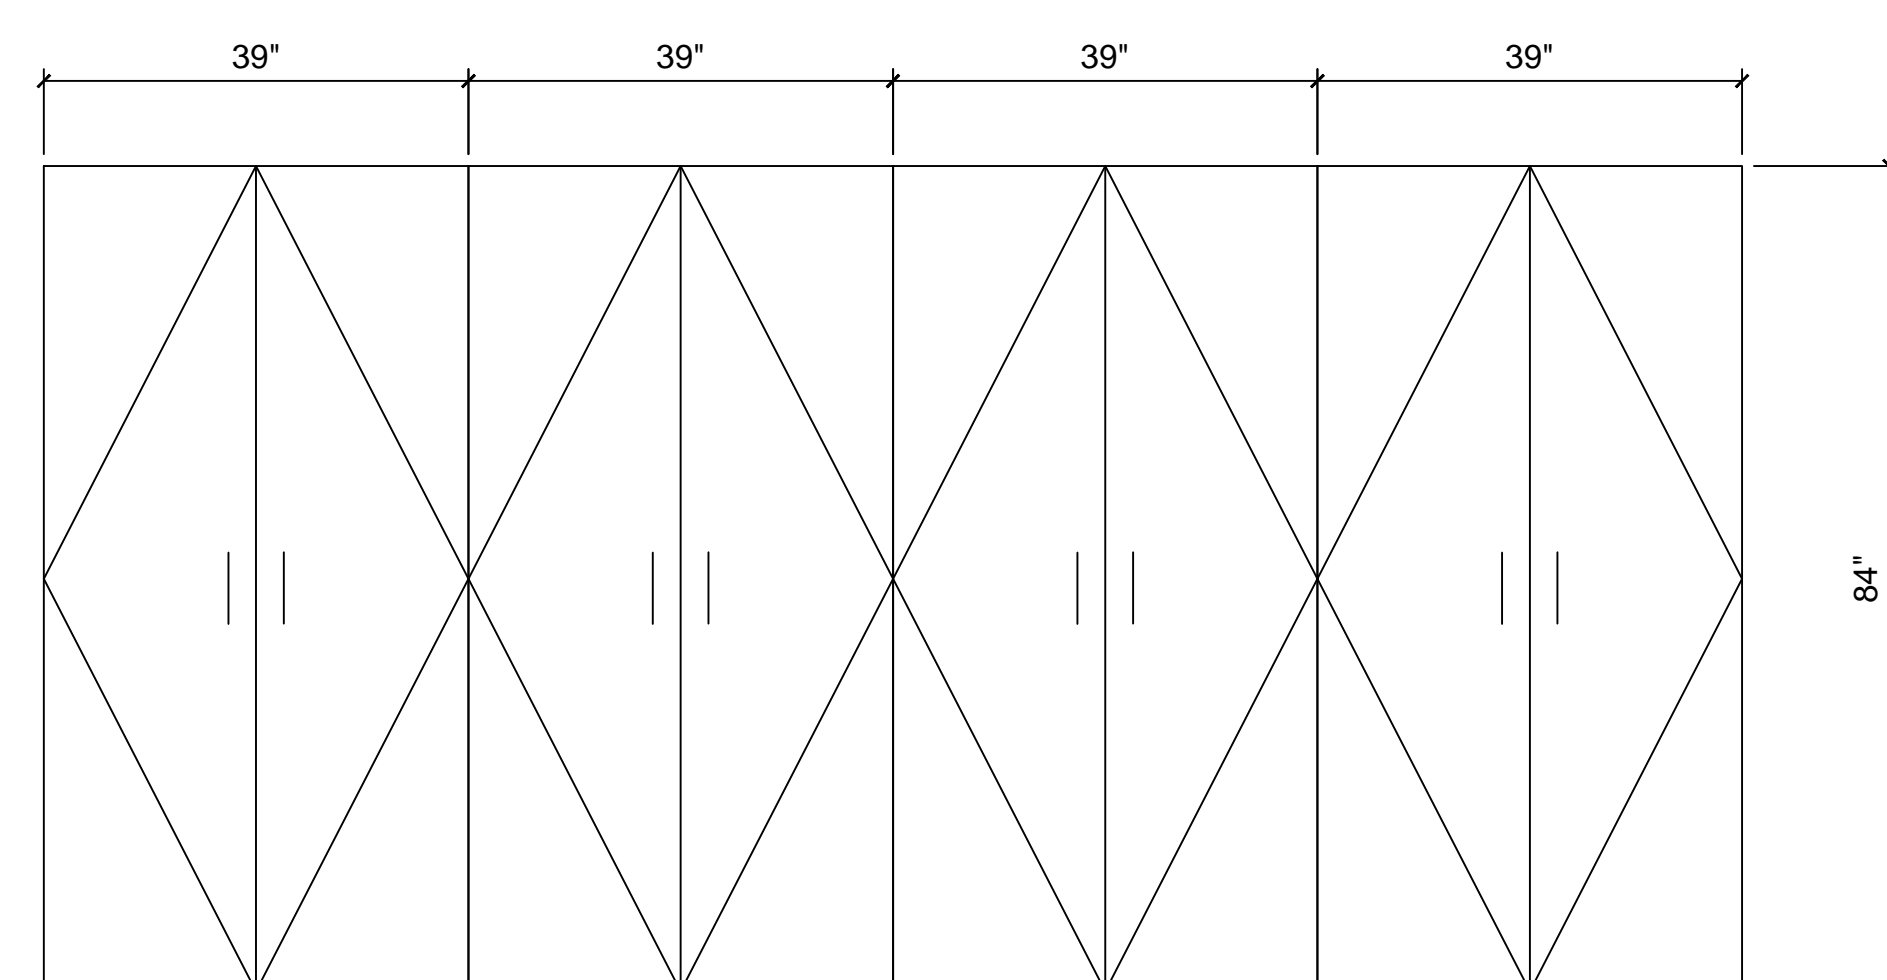

## 18 CASEWORK 6

IF-1 NTS

- NOTES:
1. ALL CASEWORK IN PROJECT TO BE LOCKING AND KEYED ALIKE. PROVIDE COTR WITH (30) MATCHING KEYS.
  2. CASEWORK MATERIAL IS WOOD. PROVIDE LAMINATE SAMPLES FOR SELECTION FROM MANUFACTURER.
  3. CENTER ASSEMBLY ON WALL
  4. SLATWALL TO BE MANUFACTURER RATED FOR 130 POUNDS LOAD. PROVIDE (30) SAFETY TIPPED PEGBOARD HOOKS TO MATCH SLATWALL.
  5. ALL CABINETRY IS 12" DEEP

NOTES:


1. ALL CASEWORK IN PROJECT TO BE LOCKING AND KEYED ALIKE. PROVIDE COTR WITH (30) MATCHING KEYS.
2. CASEWORK MATERIAL IS WOOD. PROVIDE LAMINATE SAMPLES FOR SELECTION FROM MANUFACTURER.
3. UNITS ARE 12' DEEP. PROVIDE (6) MOVEABLE SHELVES PER UNIT.


GENERAL NOTES:

1. CONTRACTOR SHALL COORDINATE LOCATIONS

PLAN

IF-2 NTS

		CONSULTANTS:	ARCHITECT/ENGINEERS:	NORTH:		APPROVED:	Drawing Title	Project Title			Project Number	Engineering Service
							CASEWORK DETAILS	PHYSICAL THERAPY OFFICES			620A4-11-224	
							GROUND FLOOR				Building(s) Number	
							3/8" = 1'				15H	
								Approved: Director , VAHVHCS:	Location			
								CASTLE POINT, NEW YORK			15H-IF-2	
								Date	Checked	Drawn		
Contract Documents	2-20-2012						Approved: Chief of Engineering	12-15-2010		JEF	SHEET 18 OF 28	
INITIAL DRAWING	12-15-2010											
Revisions:	Date:											

 Department of Veterans Affairs