

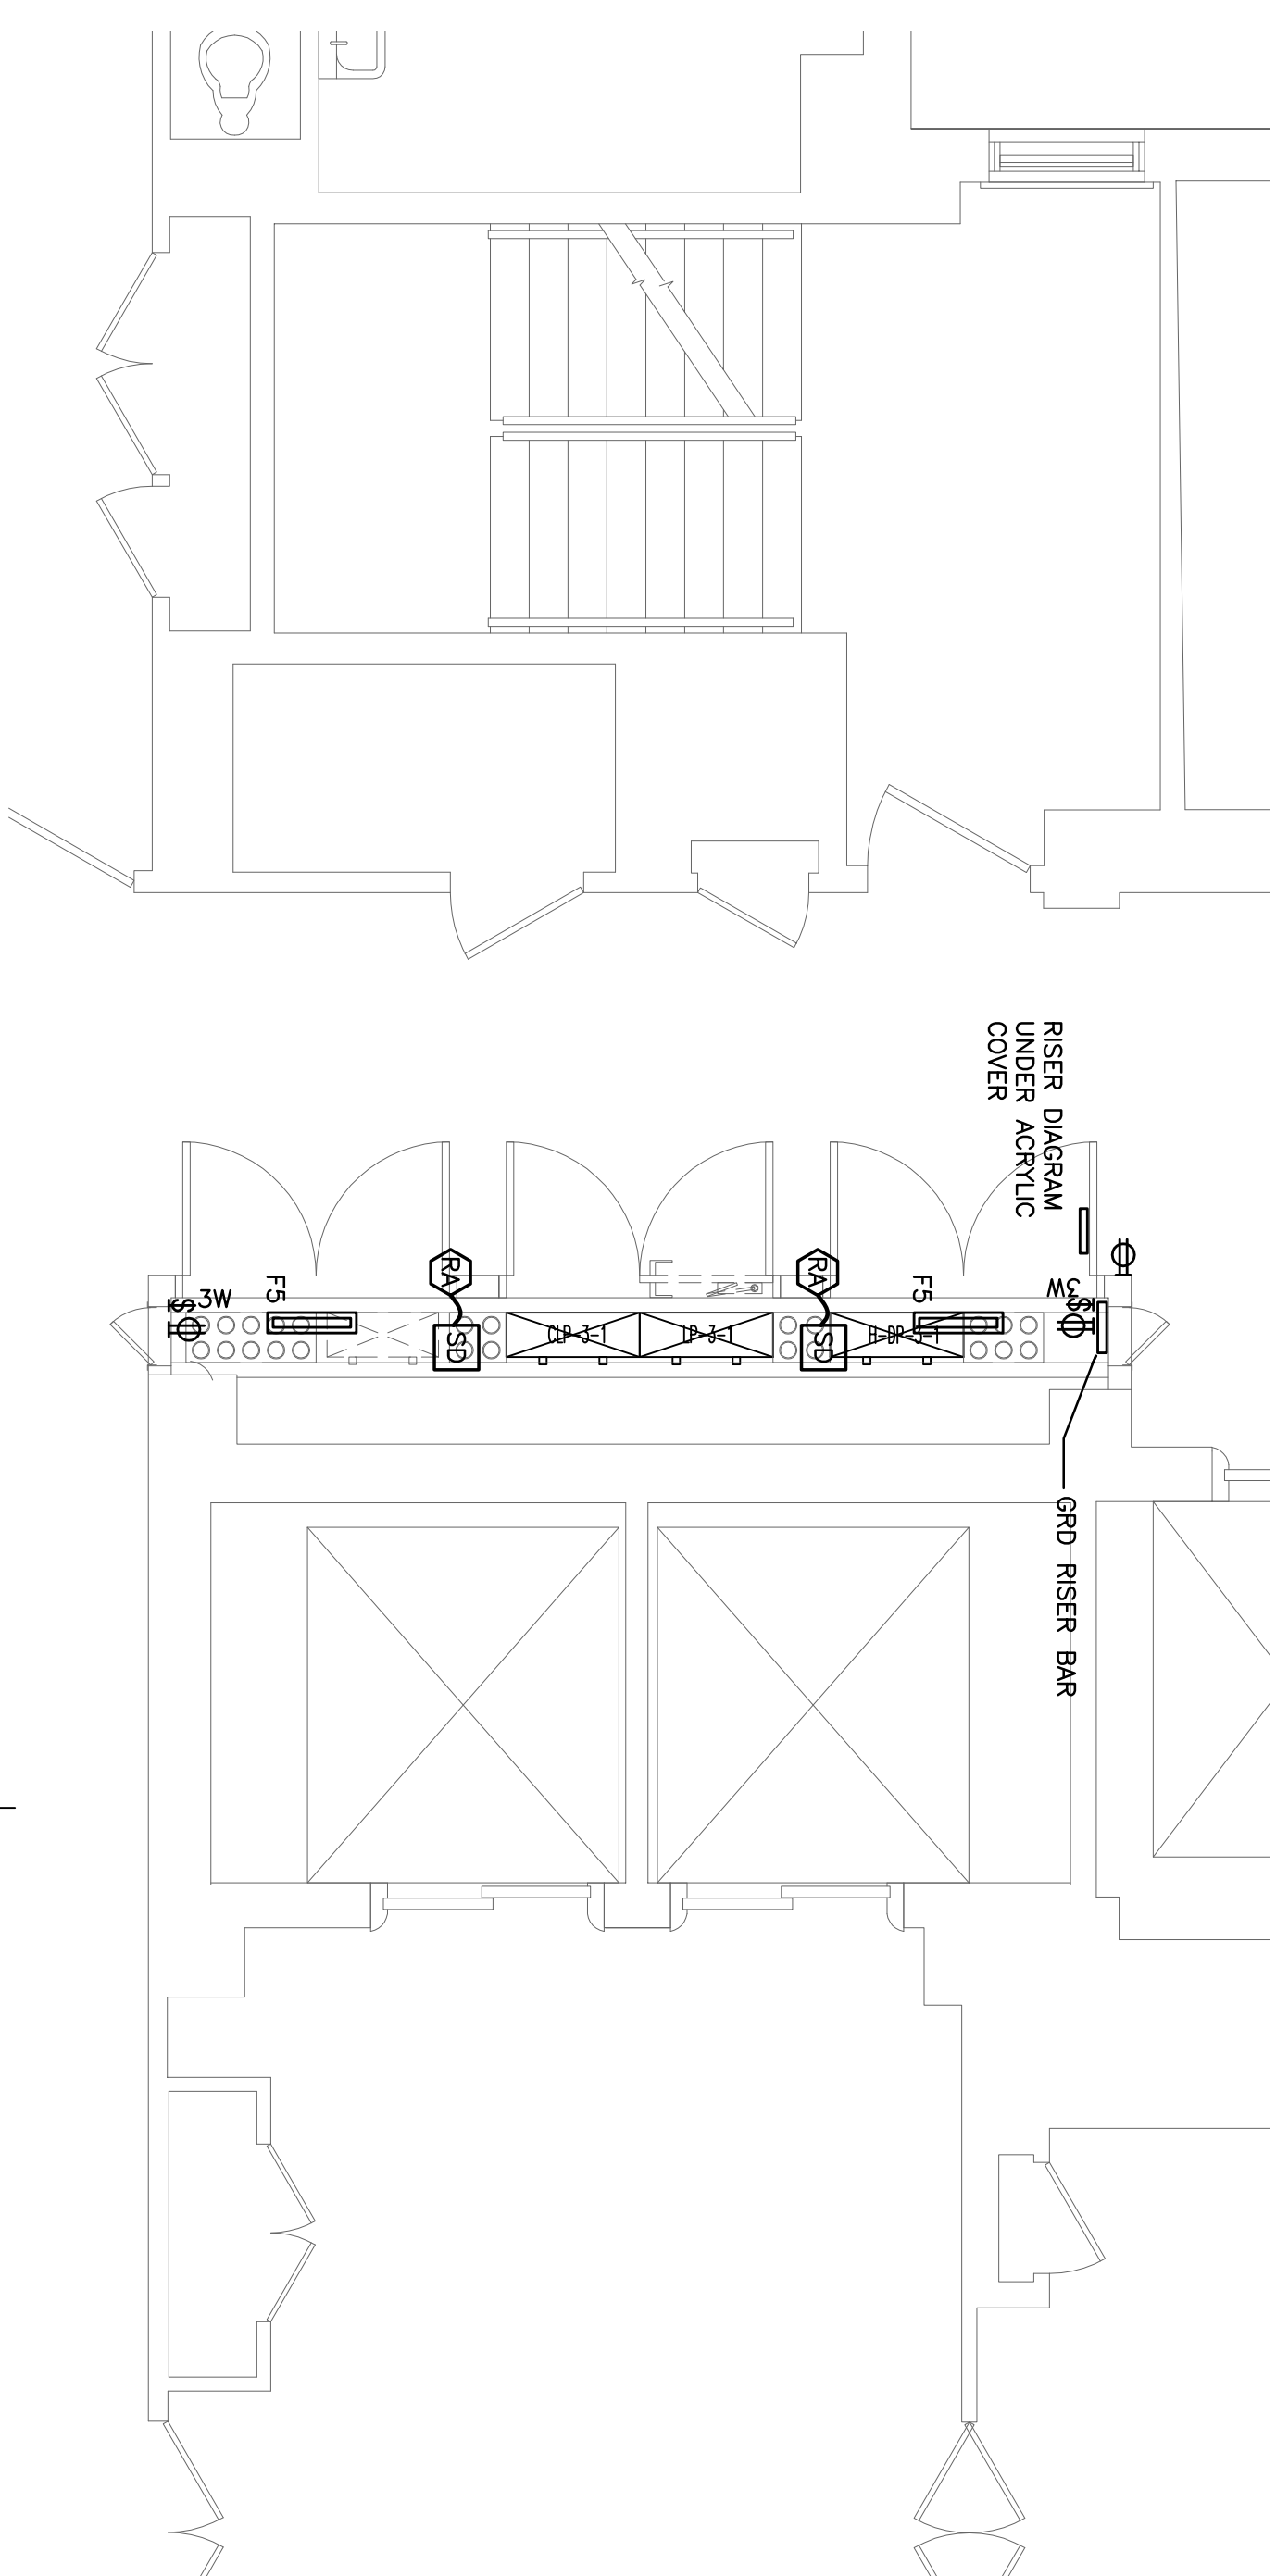




1 ENLARGED THIRD FLOOR PLAN

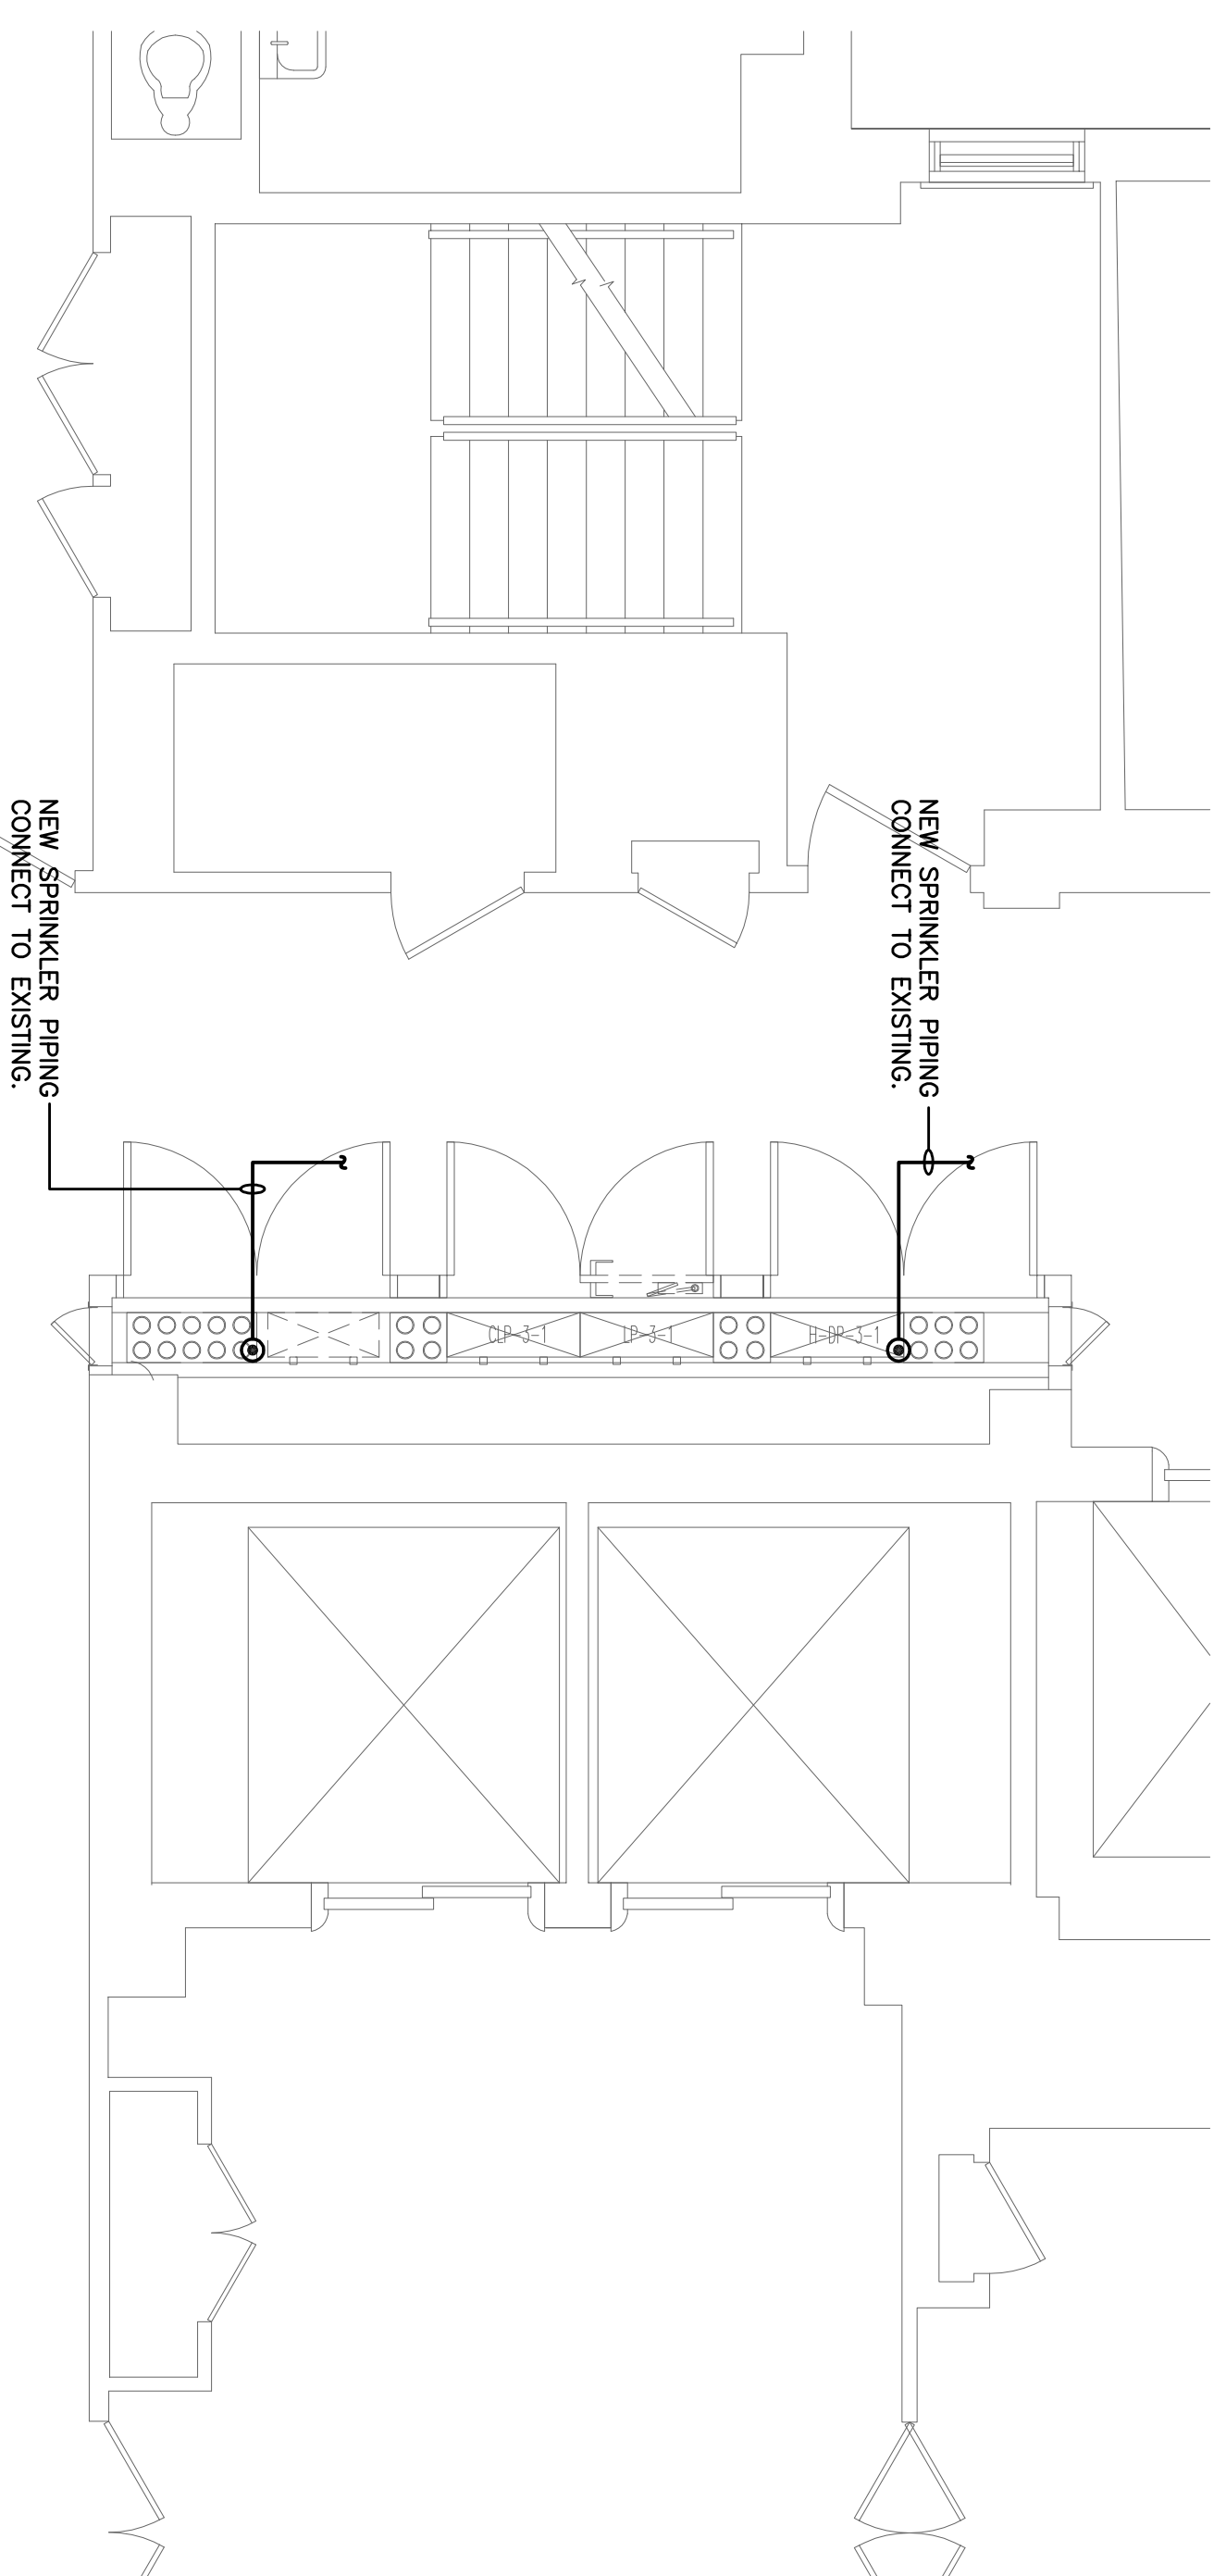

2 ENLARGED 3rd FLR. ELECTRICAL PLAN

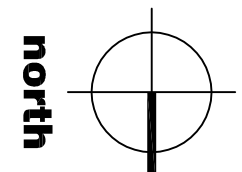

3 ENLARGED 3rd FLR. FIRE PROTECTION PLAN

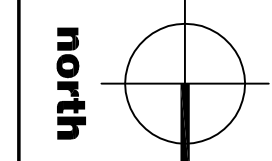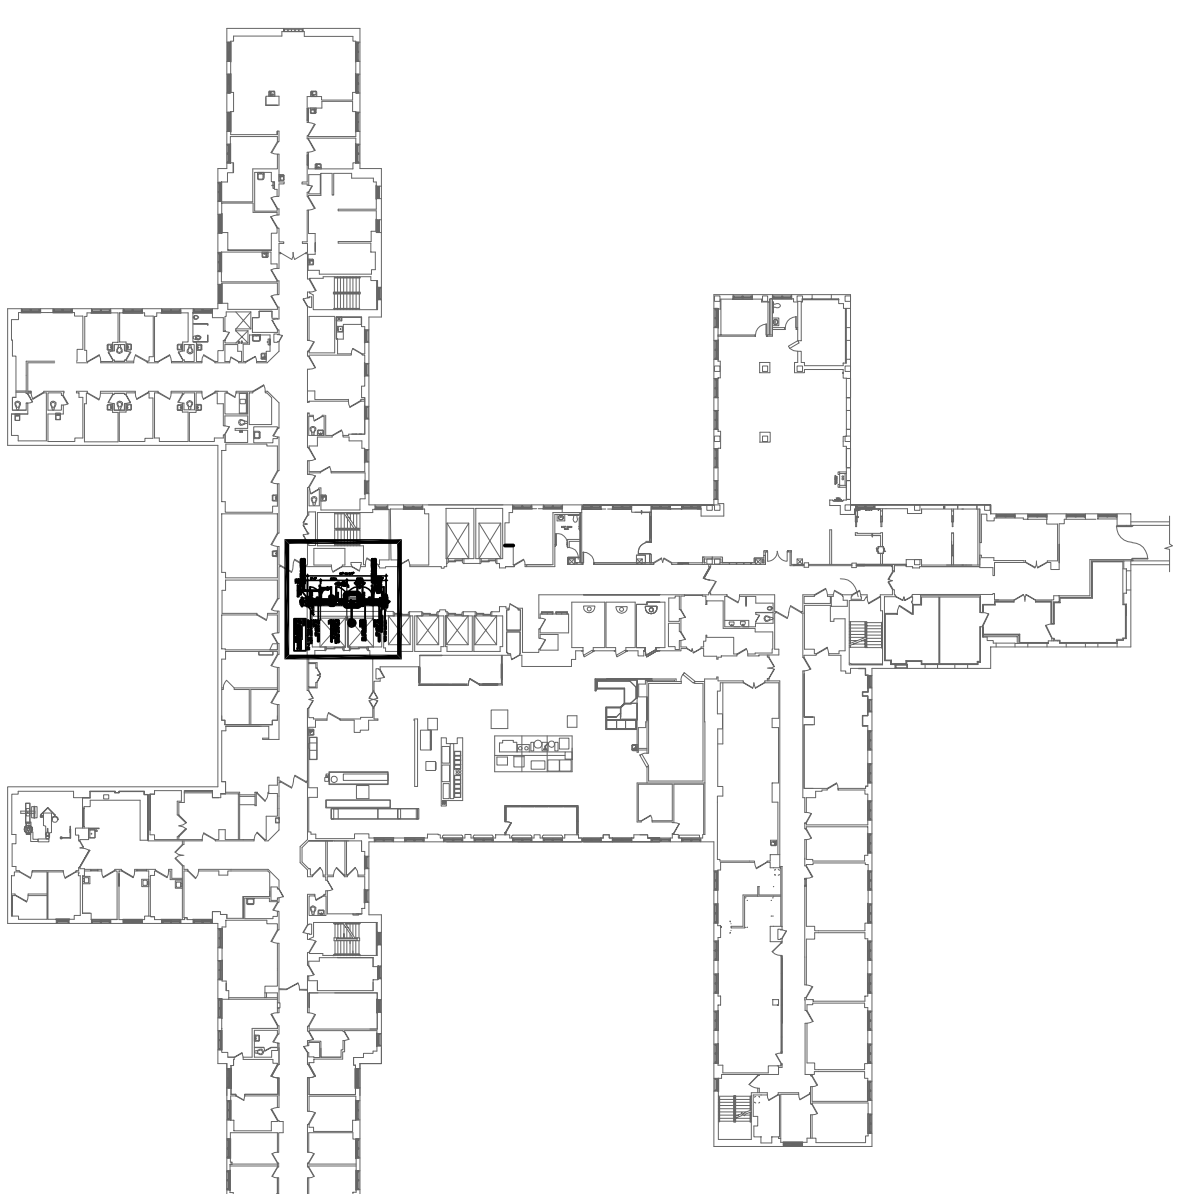[illegible]

BUILDING 1 - 3rd FLR. KEY PLAN



COMPLETION ITEM NO.

FULLY SPRINKLERED

Office of
Construction
and Facilities
Management



Department of
Veterans Affairs