

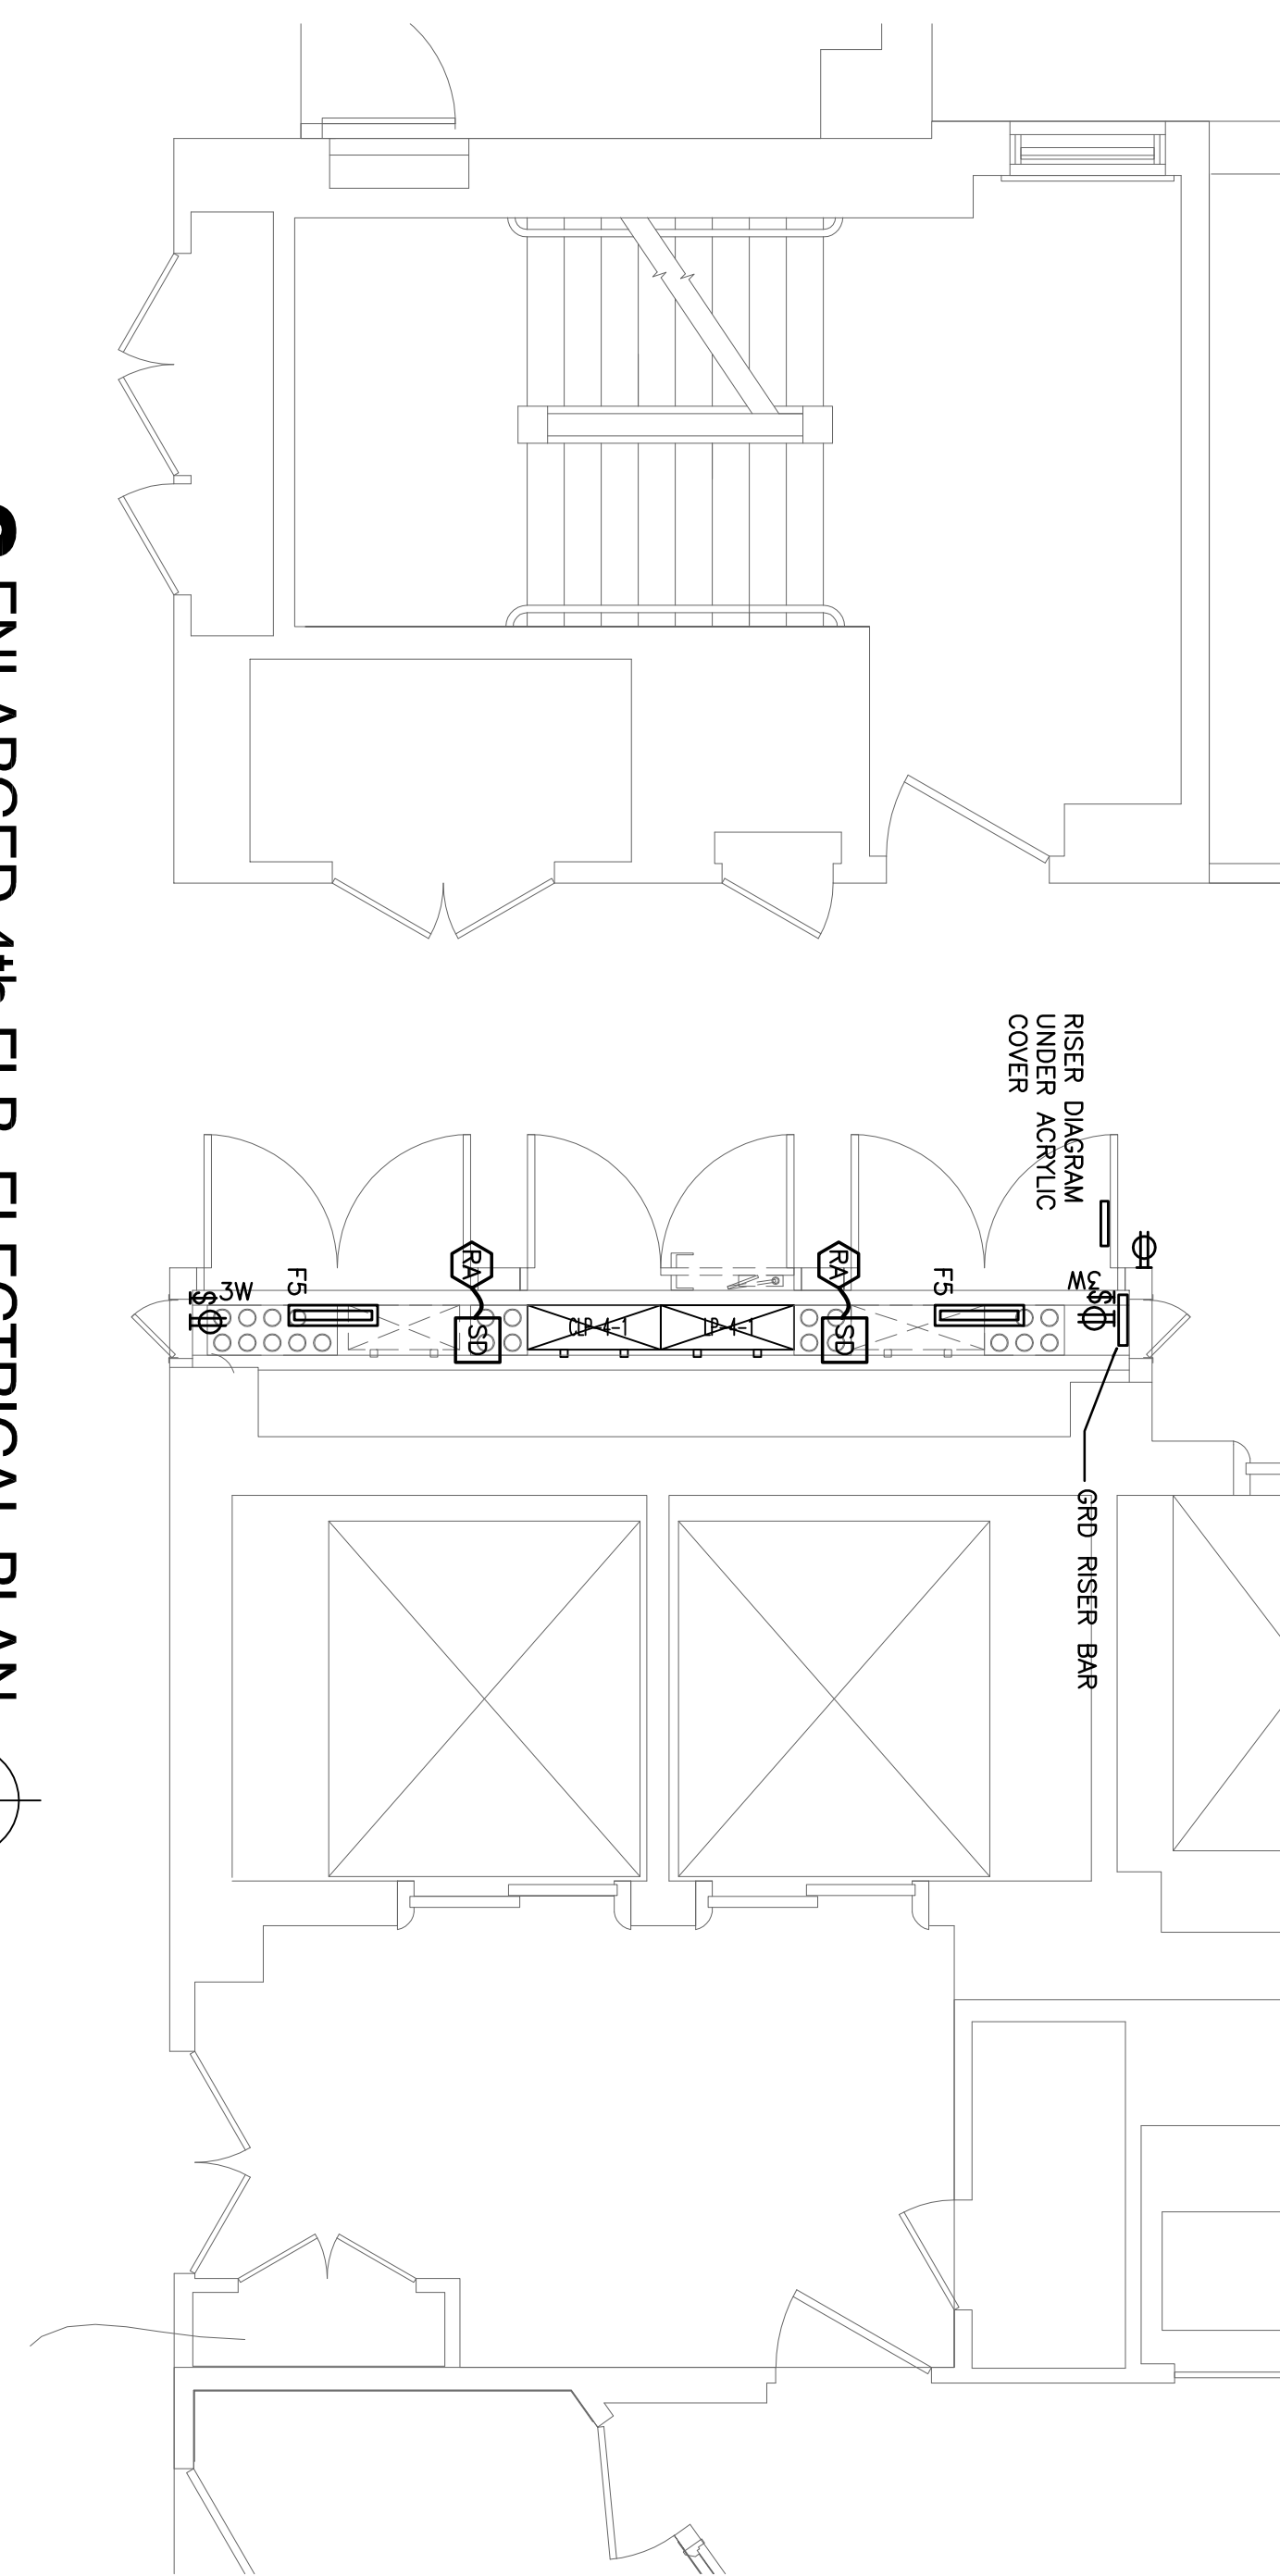
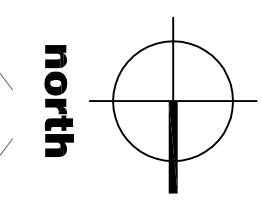




## 1 ENLARGED FOURTH FLOOR PLAN

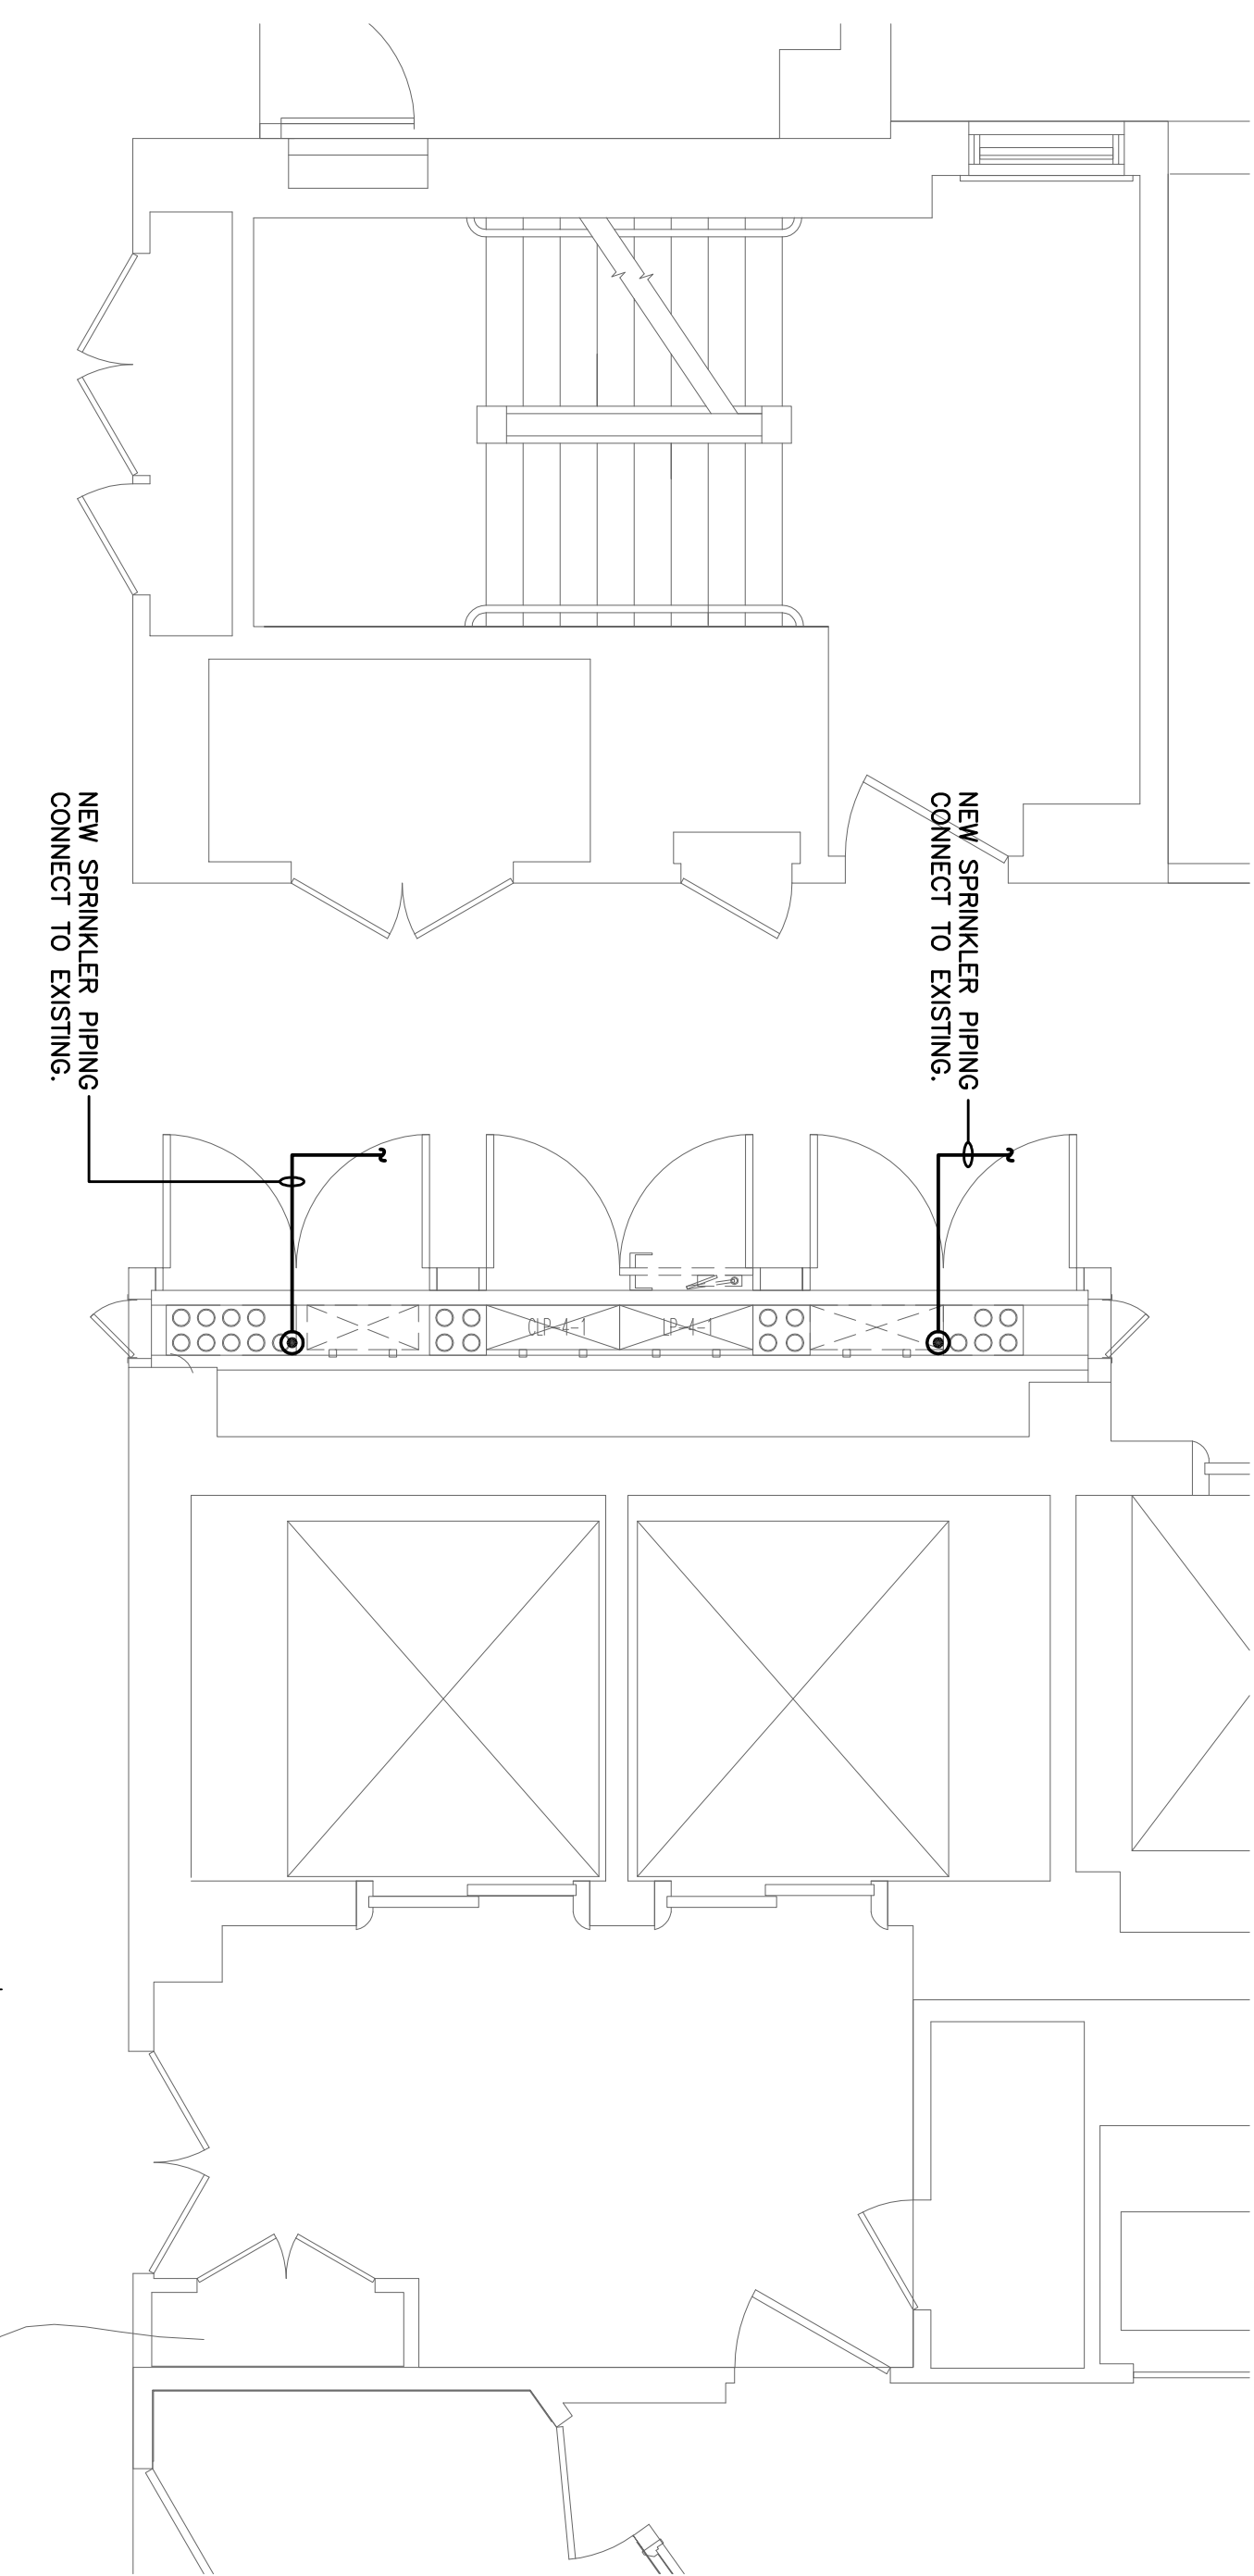


## 2 ENLARGED 4th FLR. ELECTRICAL PLAN

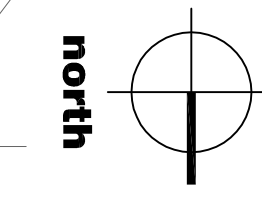

### 3 ENLARGED FIRE 4th FLR. PROTECTION PLAN

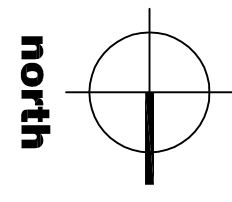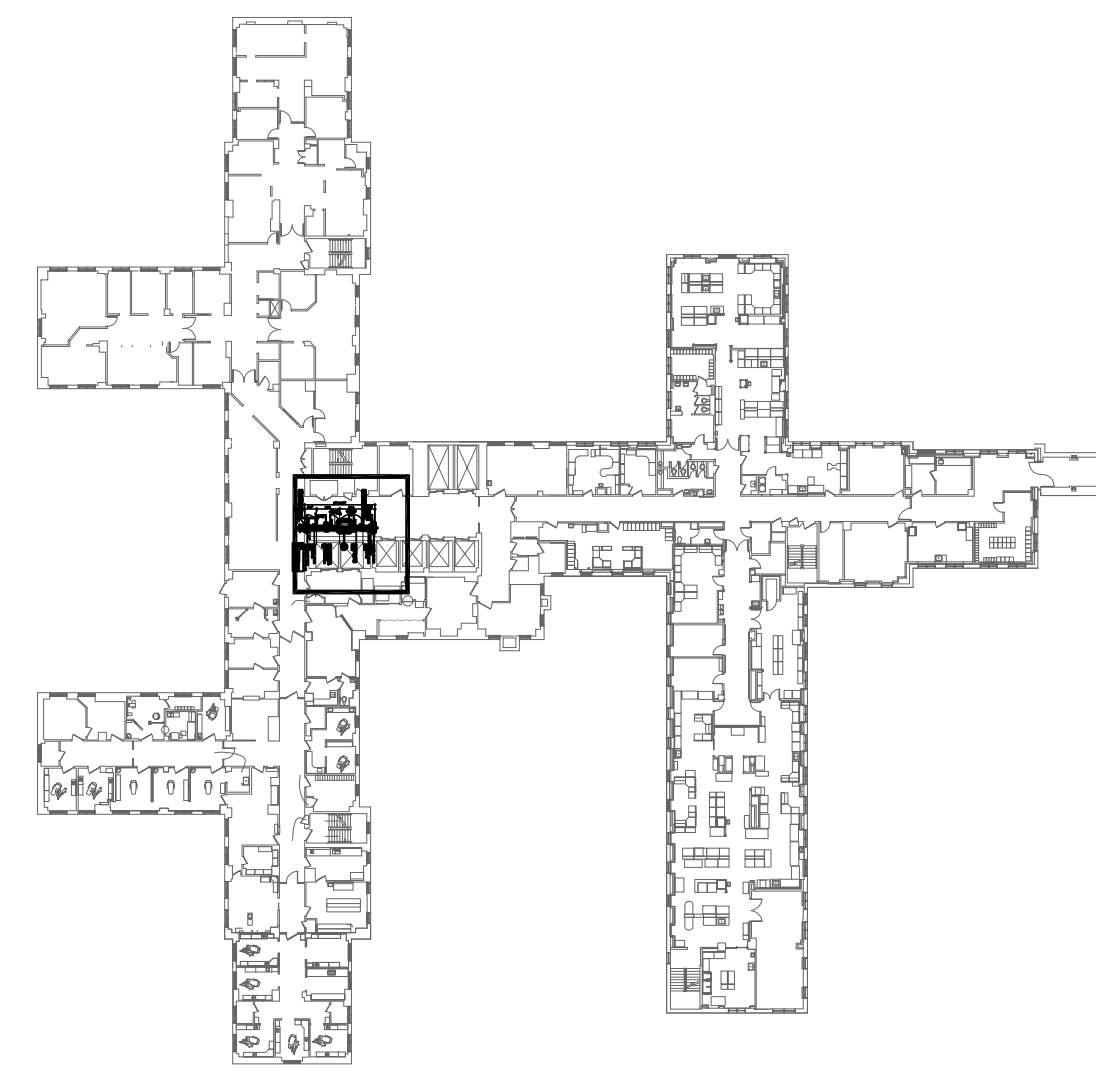[illegible]

**BUILDING 1 - 4th FLR. KEY PLAN**

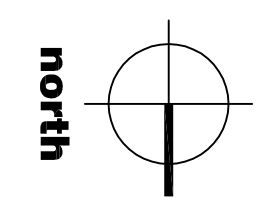

COMPLETION ITEM NO.

## FULLY SPRINKLERED



RELOCATE EXISTING LIGHTING FIXTURE



RELOCATE EXISTING CONDUIT, CABLES, PIPING



RELOCATE EXISTING CONDUIT, CABLES, PIPING,