



**Floor 2- Extent wall work**

Scale:

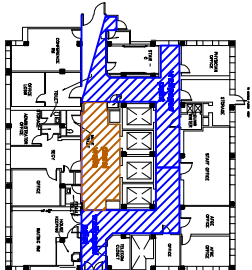

**Floor 3- Extent wall work**

Scale:

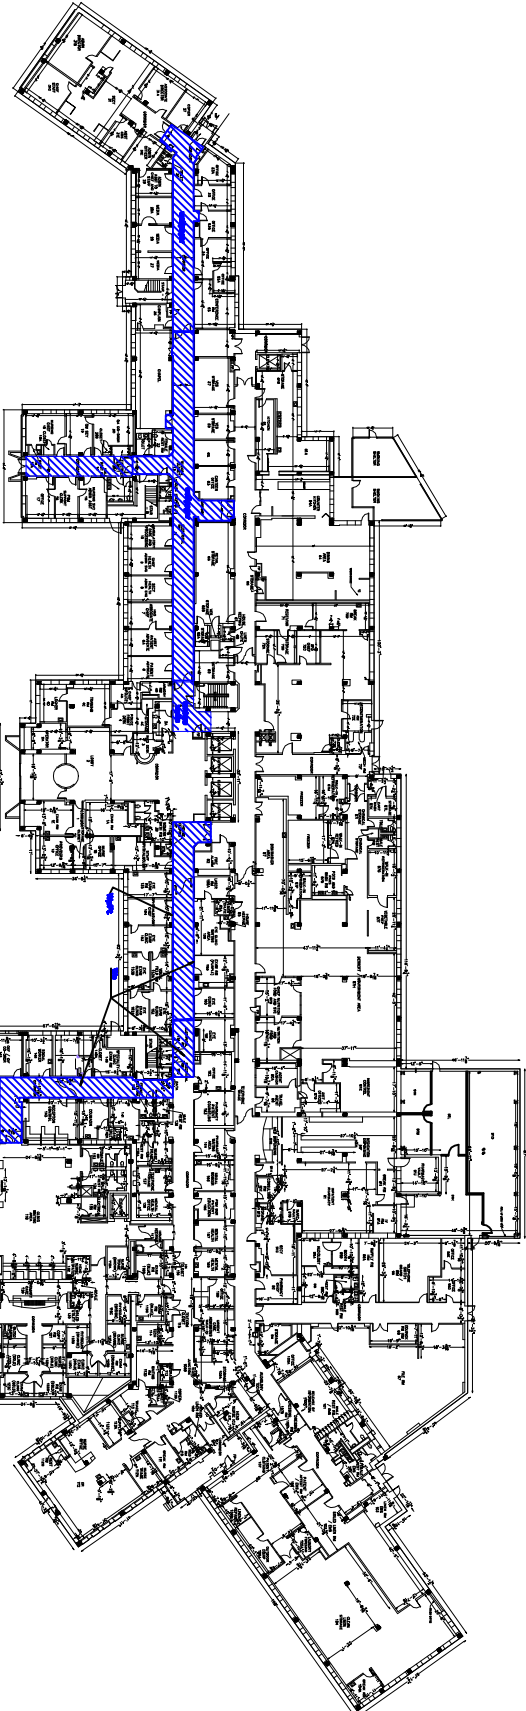

**Floor 1- Extent wall work**

Scale:



Revisions		Date	
Drawing Title		Project Title	
Extent of Work		Corridor Renovations	
Approved:	Building Number	Checked:	Drawn
Approved:	01	LB	
Approved:	Location	VAMC BIG SPRING	
Date		Date	
12-21-11		12-21-11	
Project No.		Project No.	
519-12-210		519-12-210	
Drawing No.		Drawing No.	
A1		A1	
VAMC BIG SPRING			
VA Department of Veterans Affairs			