



Floor 2- Extent ceiling work

Scale:

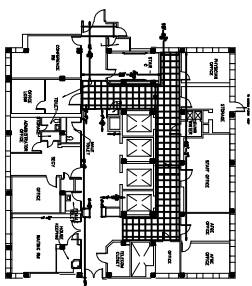

Floor 3- Extent ceiling work

Scale:

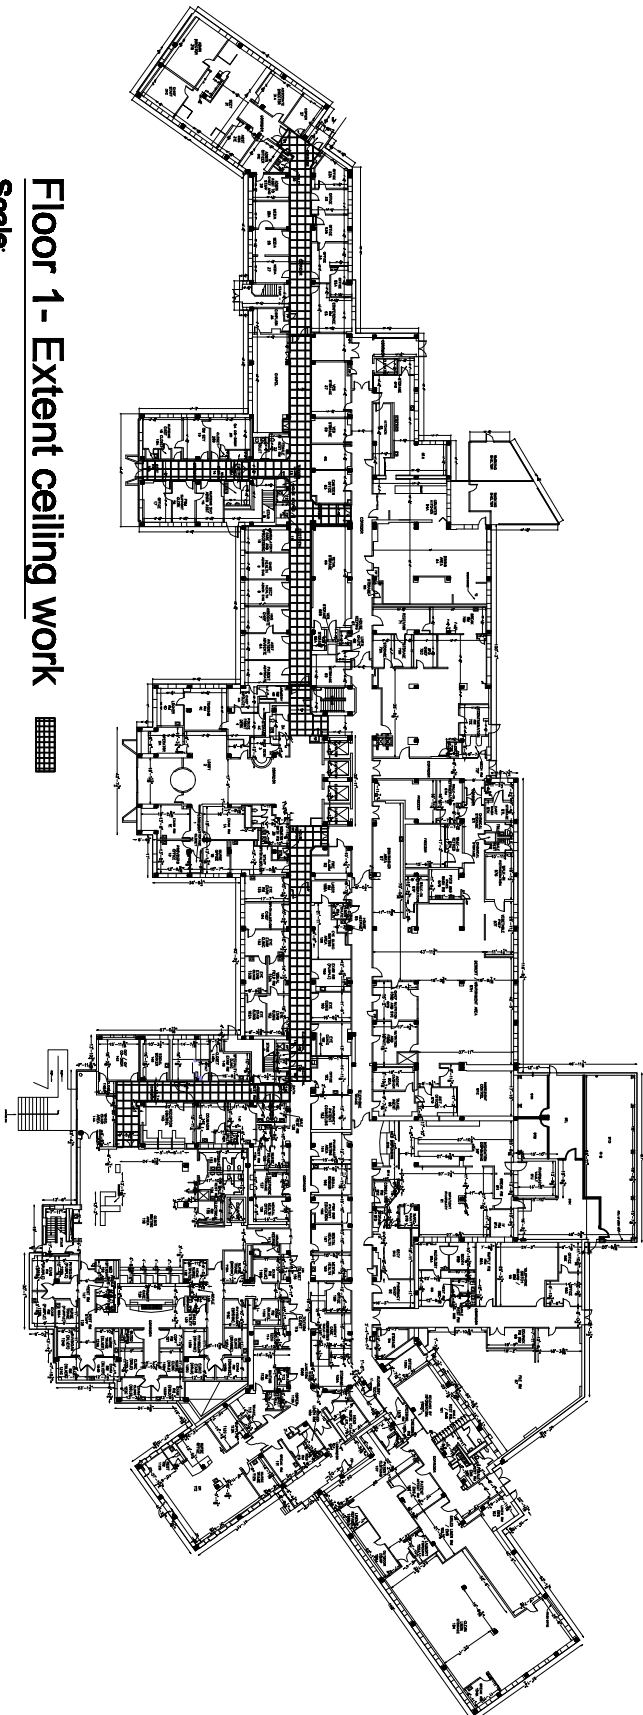

Floor 1- Extent ceiling work

Scale:

Drawing Title Extent of Work		Project Title Corridor Renovations		Date 12-21-11	
Approved: _____		Building Number 01		Project No. 519-12-210	
Approved: _____		Drawn LB		Drawing No. A1	
Approved: _____		Location VAMC BIG SPRING		VAMC BIG SPRING	
VA Department of Veterans Affairs					