


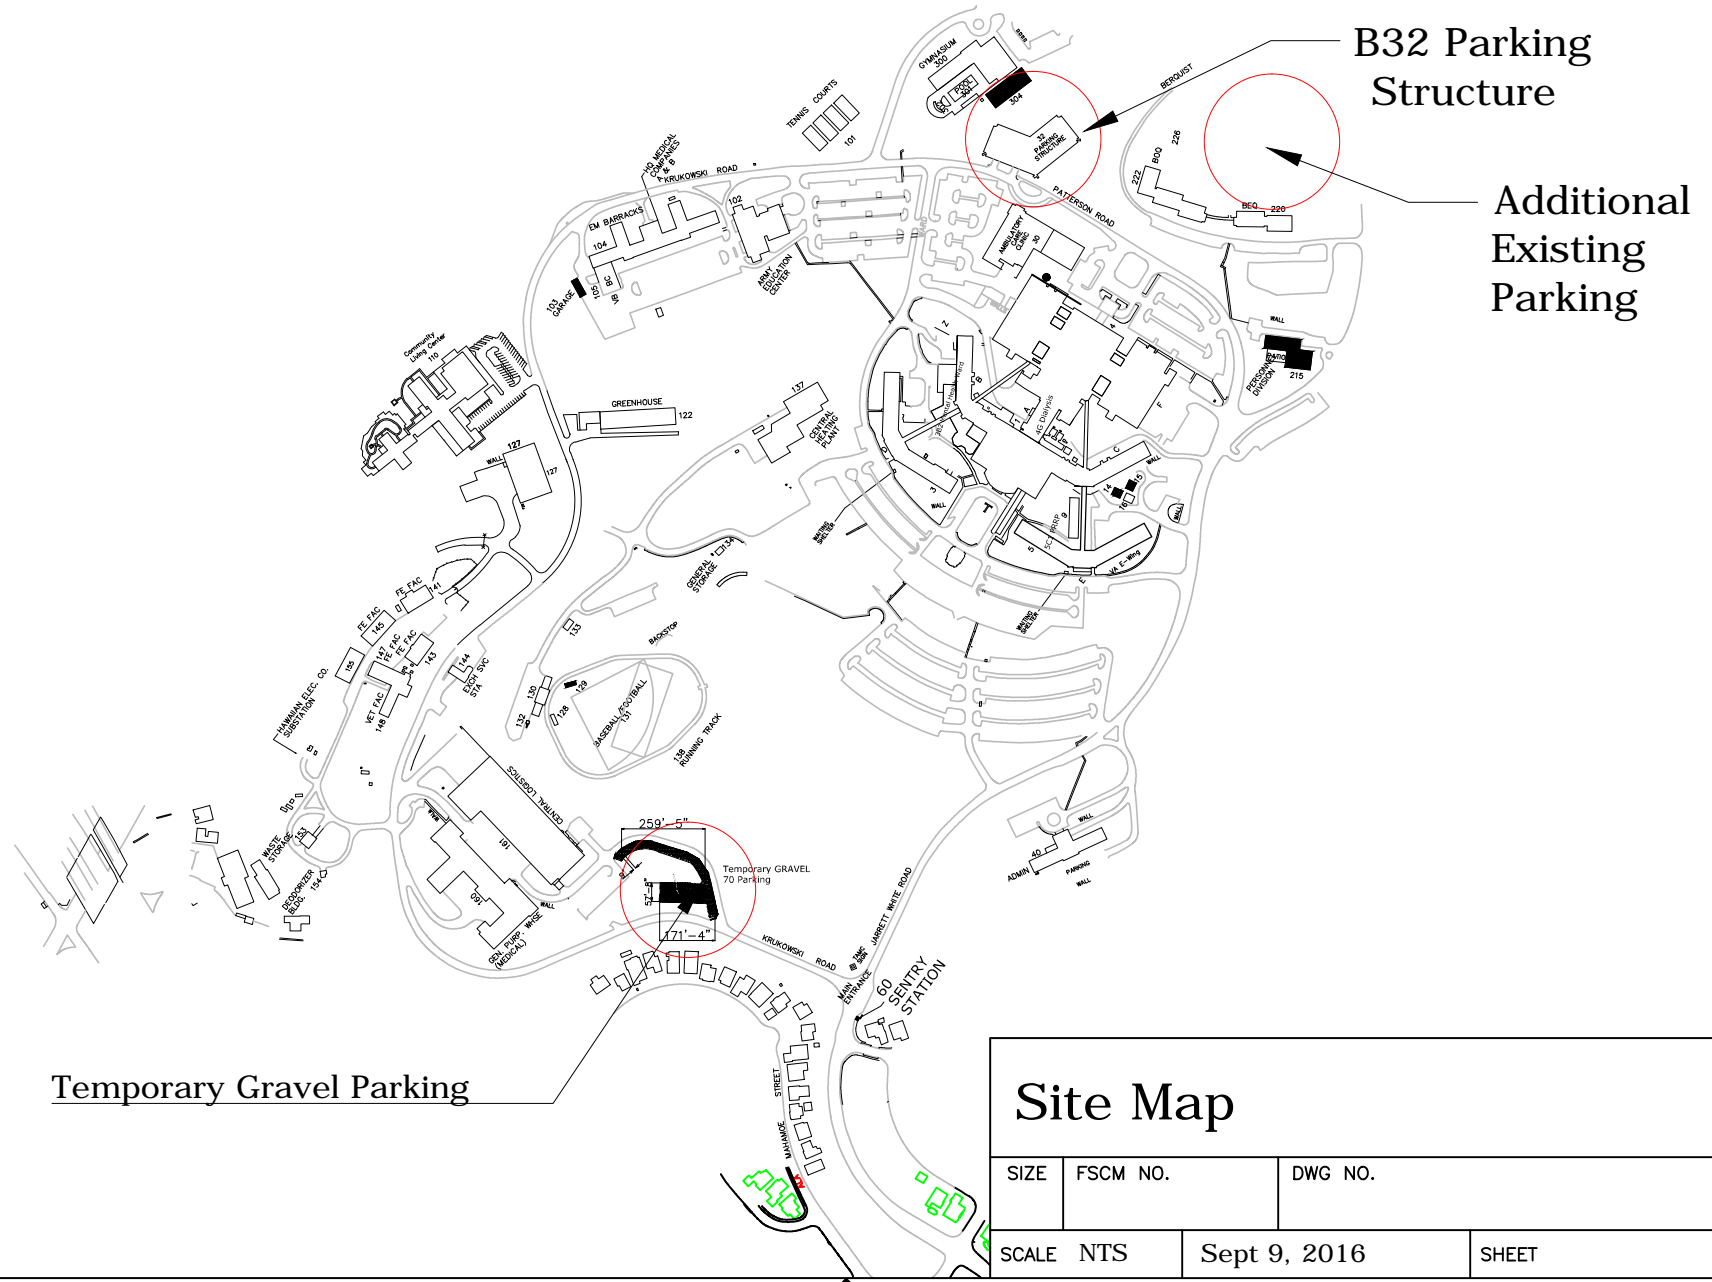


REVISIONS			
ZONE	REV	Site Map	Nov 14, 2016

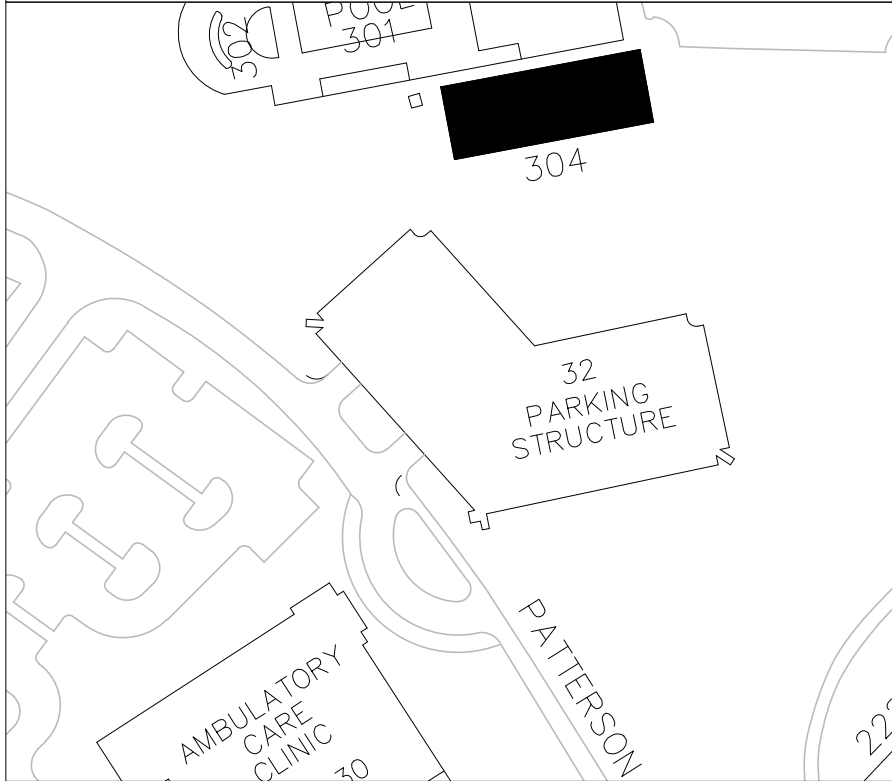

Site Map			
SIZE	FSCM NO.	DWG NO.	REV
SCALE	NTS	Sept 9, 2016	SHEET

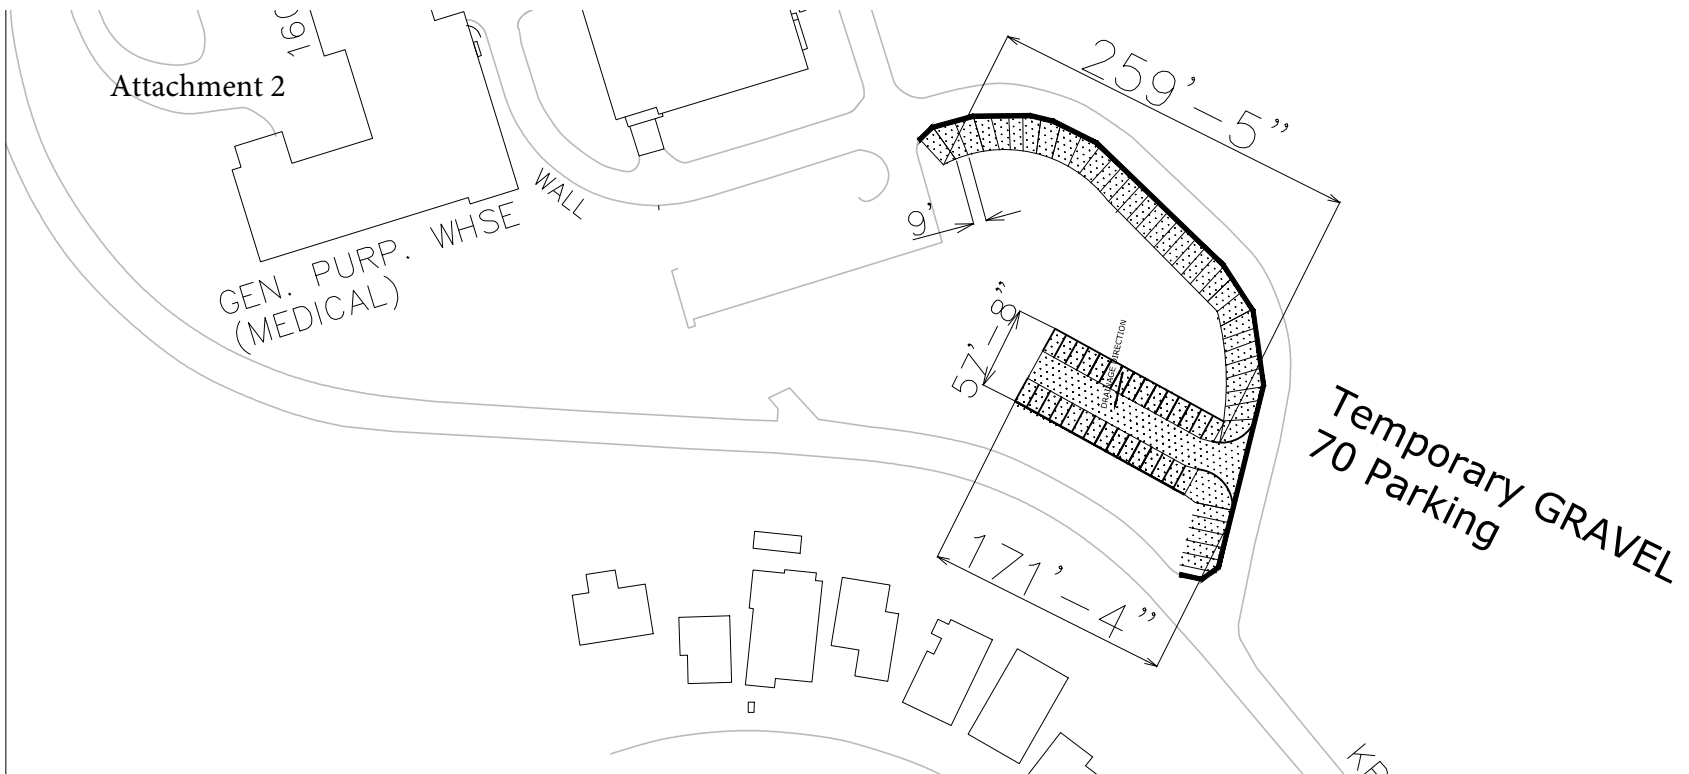

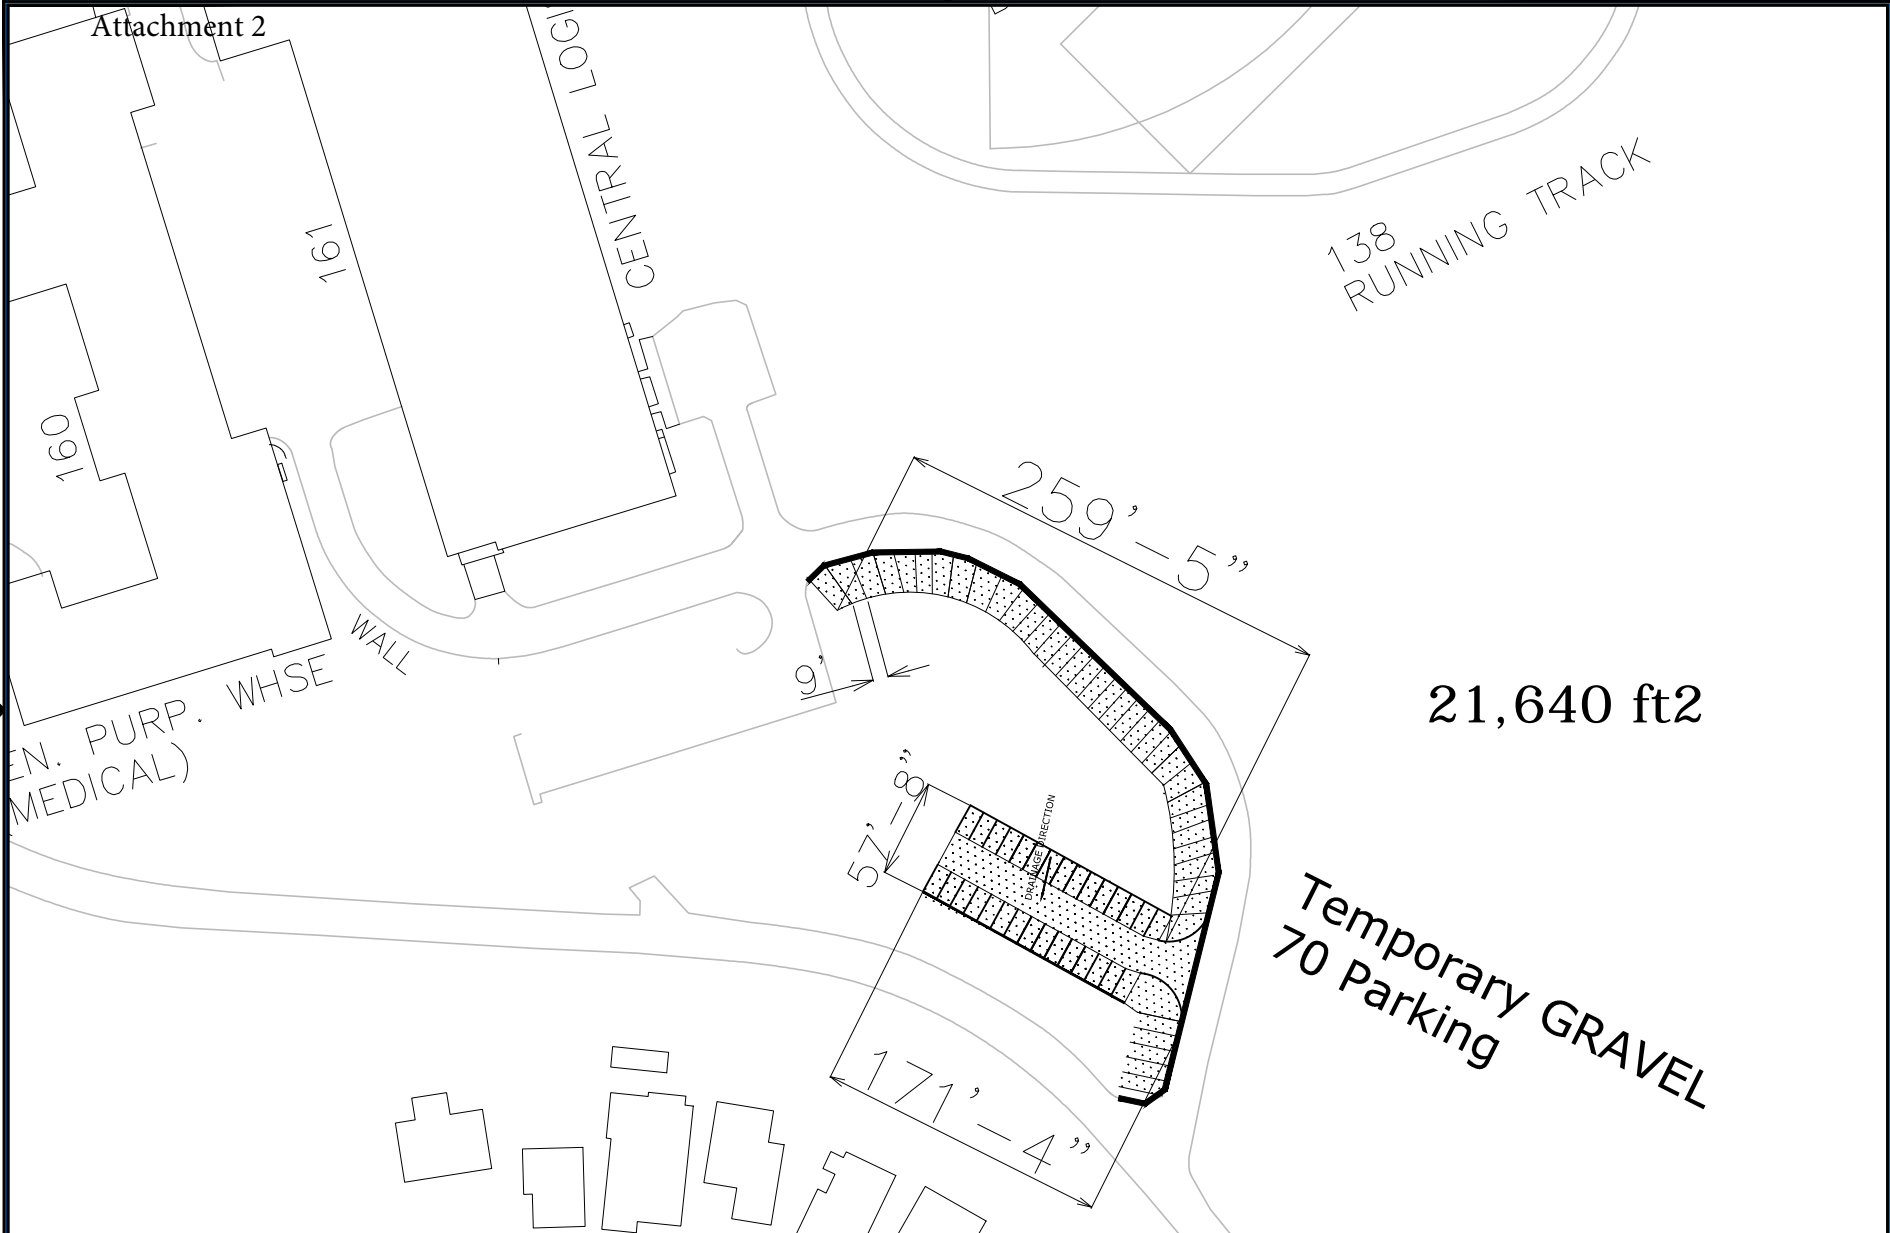


Attachment 2

21,640 ft²

Temporary GRAVEL
70 Parking

VAPIHCS Facilities Management Engineering Services PREPARED BY:	 VETERANS AFFAIRS	PROJECT NUMBER/TITLE:	DATE	SHEET
		Proposed Gravel Parking		
		REVIEWED BY:	APPROVED BY:	OF